


PARKING/  
DELIVERY  
AREA

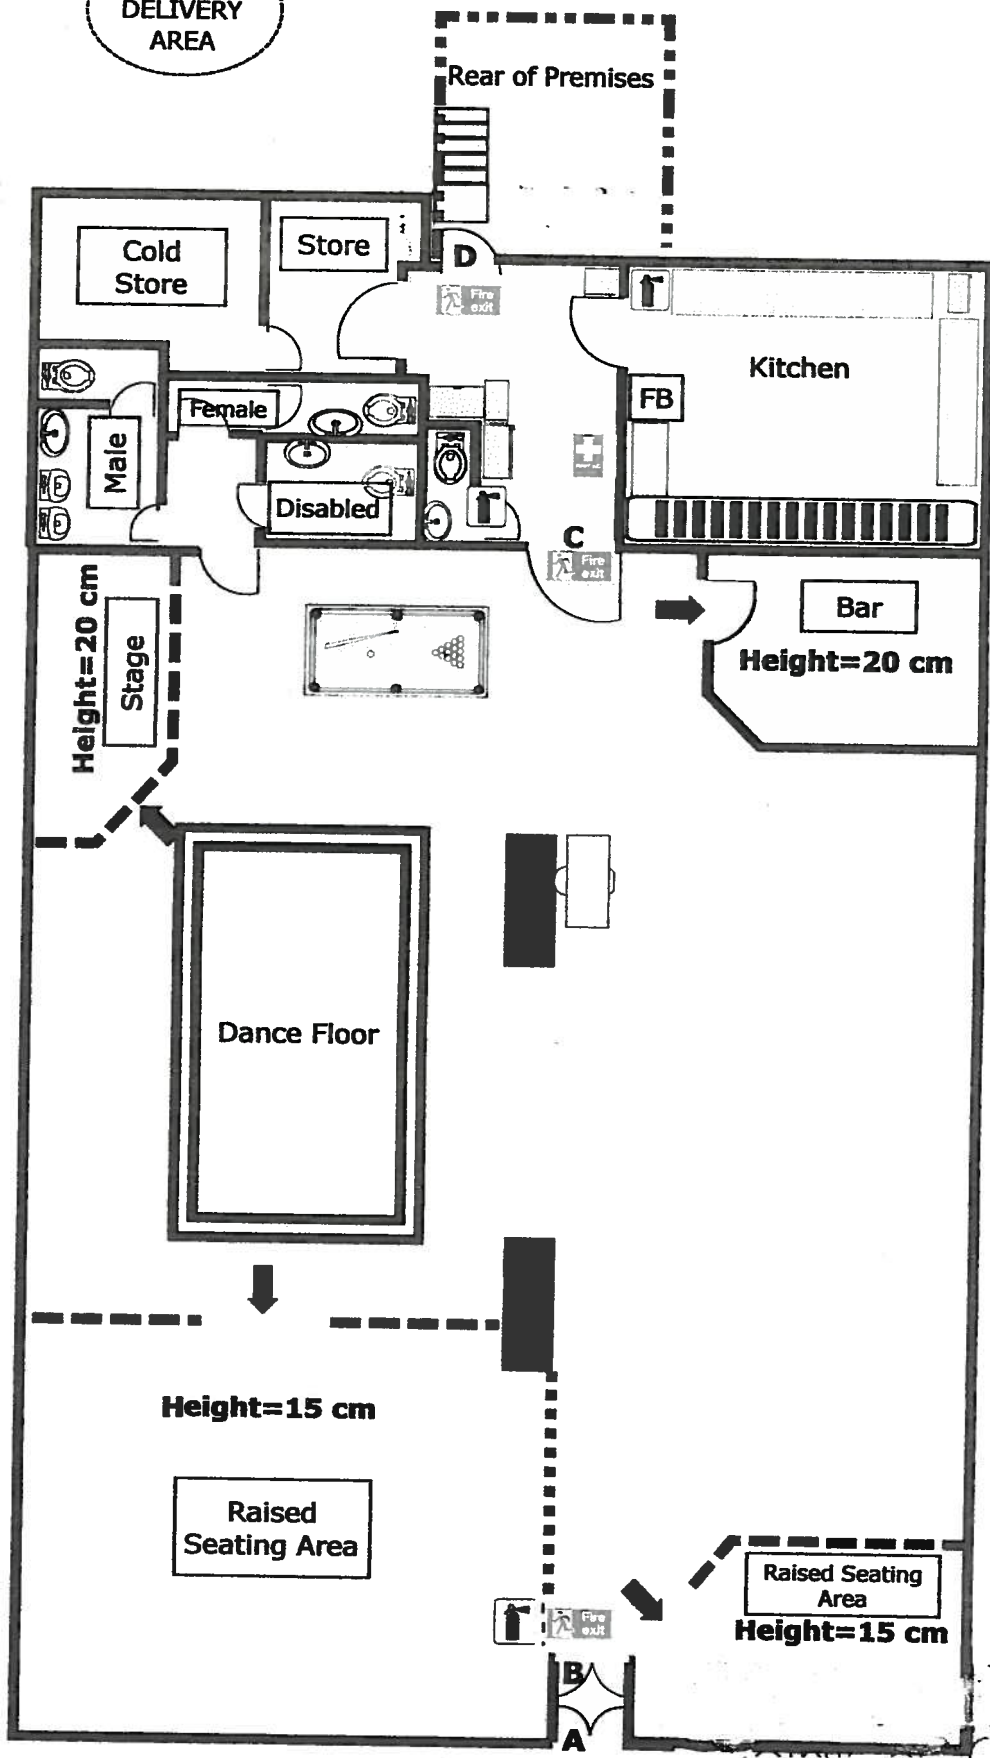

- KEY
- Fire Extinguisher
  - Fire Blanket
  - First Aid Kit
  - Extractor Duct
  - Gambling Machine
  - Raised Seating Areas
  - Dance Floor
  - Low Wall
  - Wall
  - Sheltered Area
  - Raised Area
  - Steps
  - Fire Exit
  - Fridge
  - Pillar
  - Kitchen Countertops
- A. Fire Exit 1800MM  
 B. Fire Exit 1750MM  
 C. Fire Exit 850MM  
 D. Fire Exit 850MM
- Boiler

GROUND FLOOR PLAN  
Scale 1:100

Monsoon Members Club Ltd.  
32-34 Watford Road, Sudbury Town, Wembley  
25/07/2012