

NOTES

© Copyright Reserved

All dimensions must be checked on site. Do not scale this drawing. Use only figured dimensions. The contractor is responsible for taking and checking all dimensions and levels.

Paul Samson
Chartered Surveyors

Site Address:
Silver Jubilee Park
Townsend Lane
Kingsbury
NW9 7NE

Project:
Licensing Plans
Floor Plan

Date:
Apr. 15

Drawn:
BS/PKS

Drawing Number:
1816 - 16

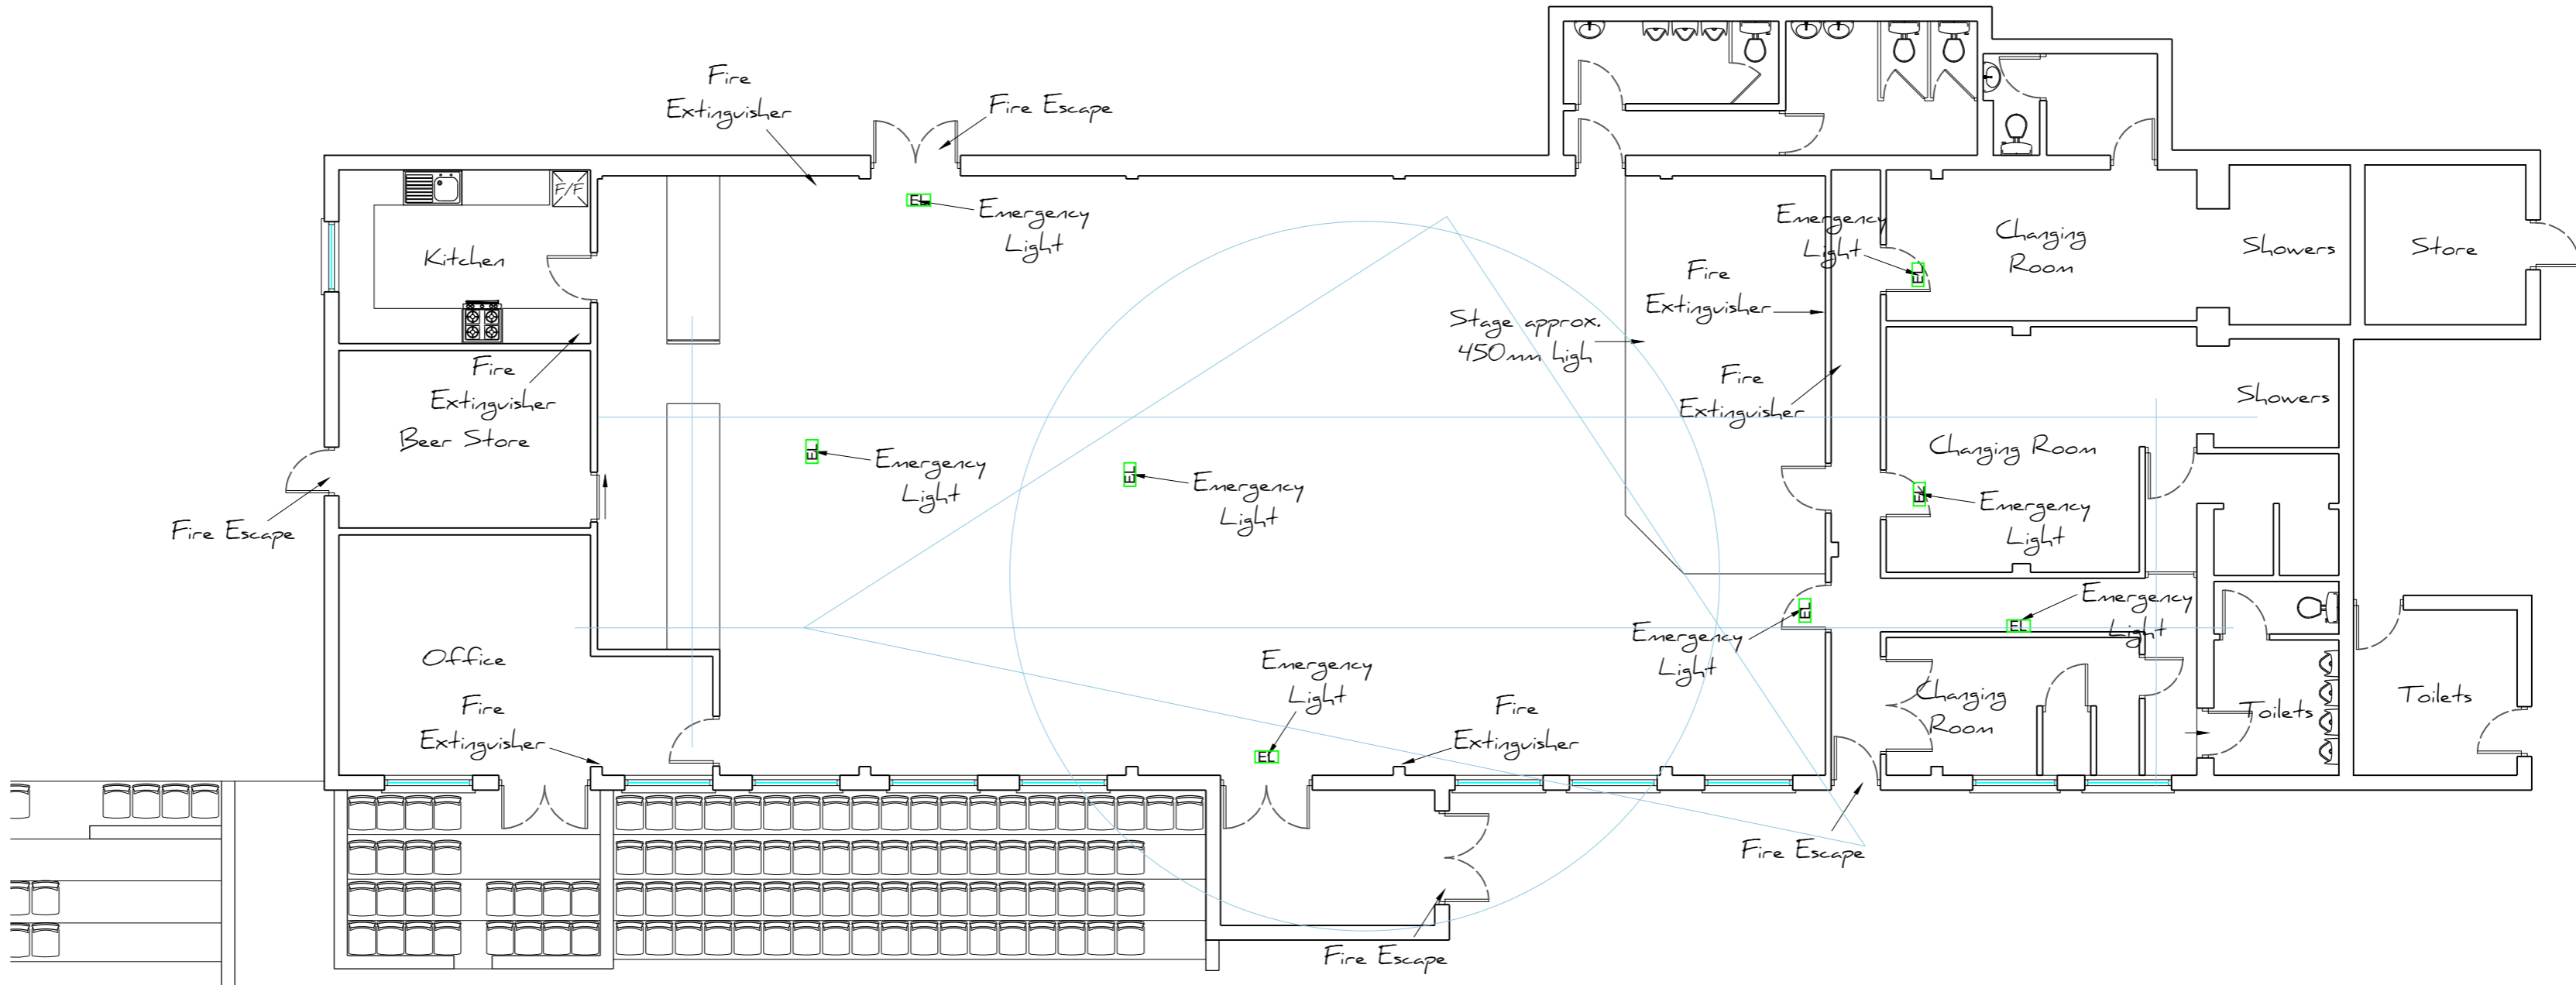
Scale:
1:100

Revisions:

Paul Samson
Chartered Surveyors

Glasgow Stud
Burnt Farm Ride
Enfield
Crews Hill
EN2 9DY

T: 0208 350 6070
E: plansam@plansam.co.uk

Existing Clubhouse and Seating Stand

