


NOTES
THIS DRAWING HAS BEEN BASED ON AN OS MAP
SAI ARCHITECTS & ASSOCIATES. TAKE NO
RESPONSIBILITY FOR THE ACCURACY OF THE
INFORMATION. A FULL DIMENSIONAL AND LEVELS
SURVEY TO BE UNDERTAKEN BEFORE ACCURATE
INFORMATION CAN BE PREPARED

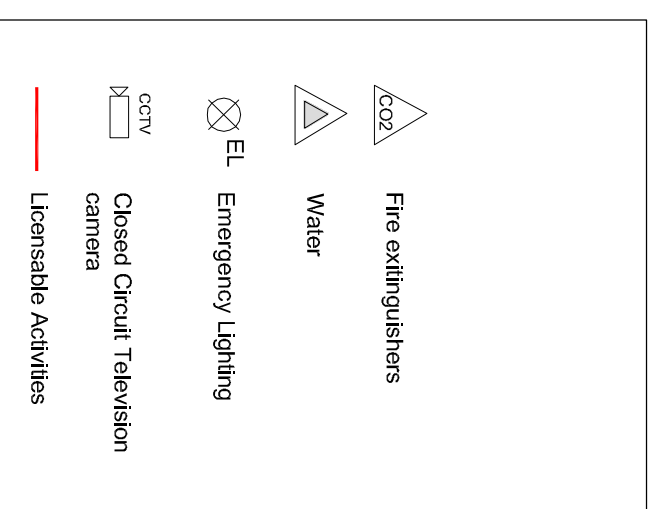

EXISTING GROUND
FLOOR PLAN SCALE 1:100

**PREMISES LICENCE
VARY -APPLICATION**

**SA** ARCHITECTS &

ASSOCIATES-CONSULTANTS

62, Crownwalk, Wembley, Middlesex, London HA9 8HU
Tel 020 8908 5746 E:saiarchi@yahoo.com

PROJECT NO. 17/07/PL

DRAWN BY R.J

DRAWING NO. 17/310/PL

DATE 20/07/17

SCALE

1:100

REV.

RIBA (Stage-A) from Inception to (L)-Occupation

TV/VIEW Existing Floor Plans

PROJECT Planning - Licence

STADIUM MARKET LTD.

HA98HQ

A3
