


GROUND FLOOR PLAN

All dimensions to be verified on site. This design and drawings together with the information contained herein are copyright and may not be reproduced in part nor whole without the prior Client's written permission of LQQA Ltd. All images used are for illustrative purposes only and are intended to convey the concept and vision for the property. They are for guidance only, may alter as work progresses and do not necessarily represent a true and accurate depiction of the finished product. Floor plans are intended to give a general indication of the proposed layout only. All equipment including but not limited to fire extinguishers and emergency lighting are the recommended locations only, the Client is responsible to ensure they are located & installed in accordance with regulation. All images and dimensions are not intended to form part of any contract or warranty. All interested parties must themselves verify their accuracy. **URE AND PLANNING LTD**

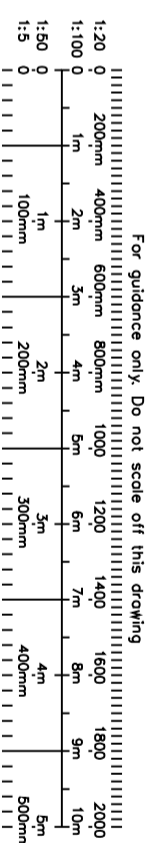

Westminster Business Centre
 Printing House Lane
 Hayes UB3 1AP
 W: lqaa.co.uk E: info@lqaa.co.uk
 T: 020 8123 690 M: 0750 222 4452

Applicant:
KANAGA MART
 755 HARROW ROAD, WEMBLEY, HA0 2LW

Job Title:
 755 HARROW ROAD, WEMBLEY, HA0 2LW

Drawing Title: GROUND FLOOR PLAN			
Scale: 1:50	Drawing No. 01	Print Size A3	Revision
Date: 05/11/2020			