


 



 
 

 



WEMBLEY STORE

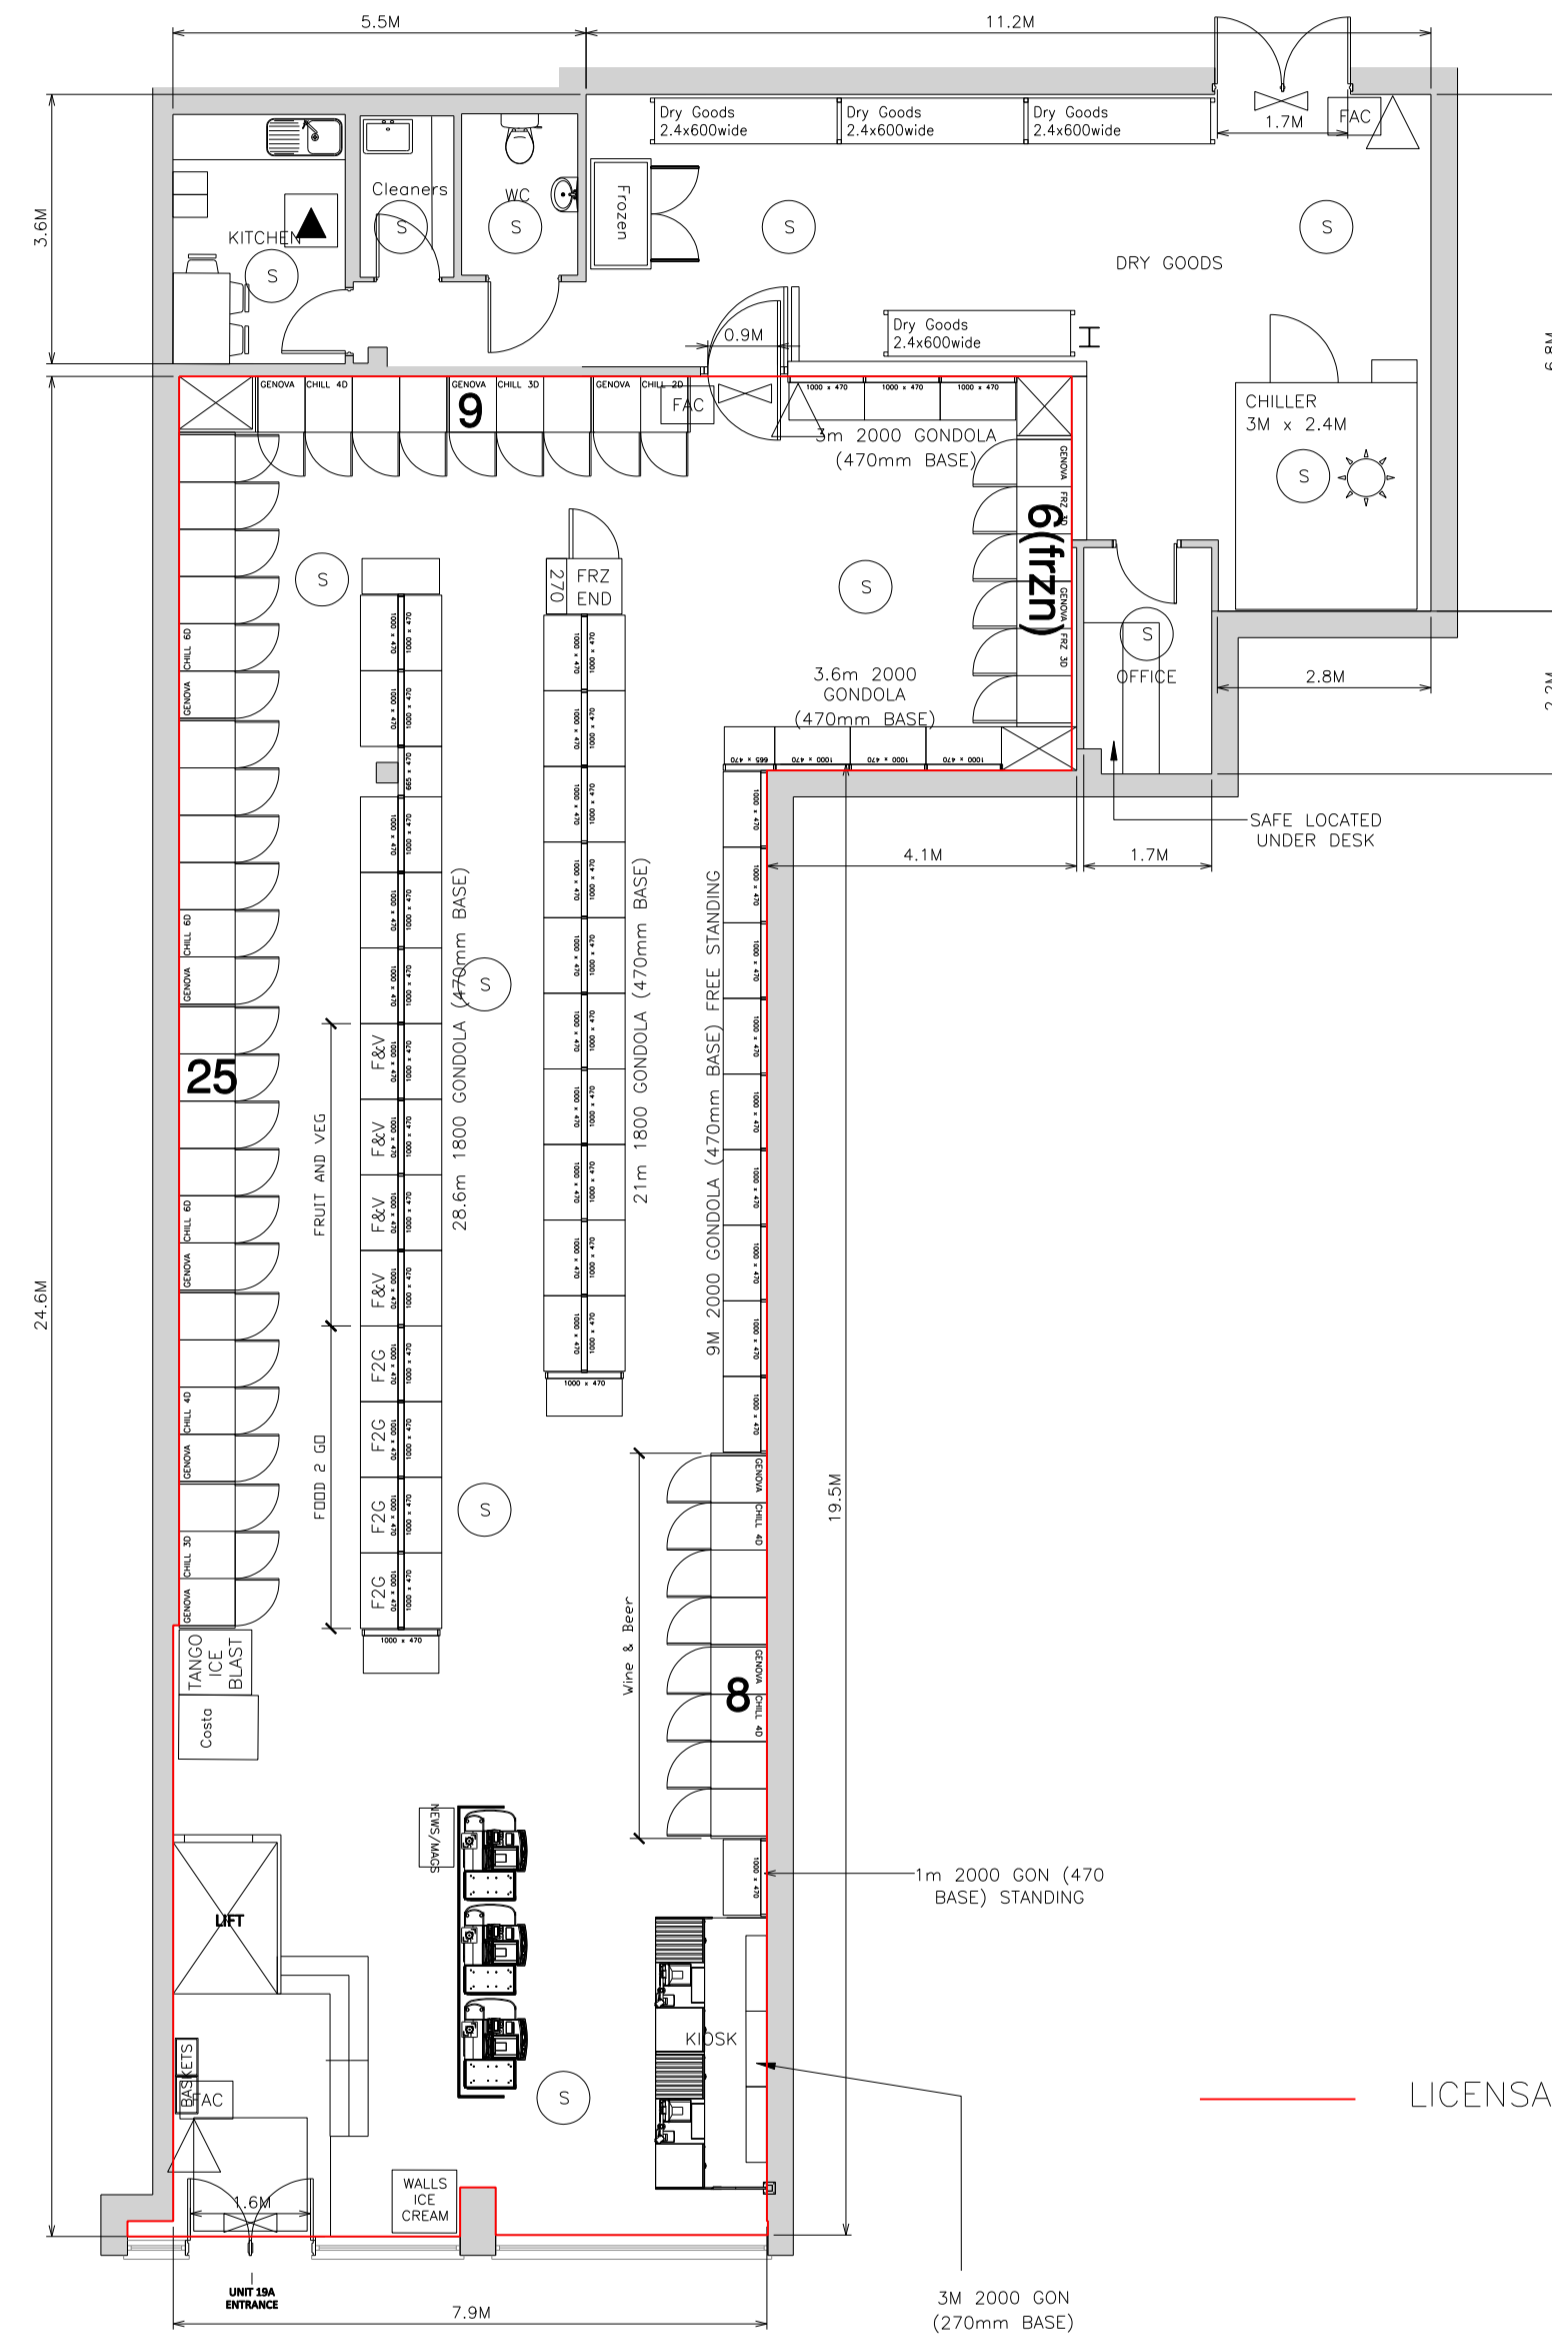
 


GROUND FLOOR PLAN



WEMBLEY HIGH ROAD

-  - FIRE EXTINGUISHER
 -  - FIRE BLANKET
 -  - EMERGENCY LIGHT BOX WITH GREEN MOVING PERSON SIGN
 -  - FIRE ALARM CALL POINT
 -  - FIRE ALARM CONTROL POINT
 -  - FIRE ALARM SOUNDER
 -  - SMOKE DETECTOR
 -  - LICENSABLE ACTIVITY - SALE OF ALCOHOL
 -  - FIRE EXIT - KEEP CLEAR SIGN
 -  - SUPPORTING PILLAR
 -  - RED FLASHING LIGHT
- NB - CHILDREN AND YOUNG PERSONS ARE PERMITTED TO ACCESS ALL PUBLIC AREAS OF THE PREMISES AT ALL TIMES

ALL ACTIVITIES THROUGHOUT THE STORE AS PER TERMS OF OPERATING PLAN

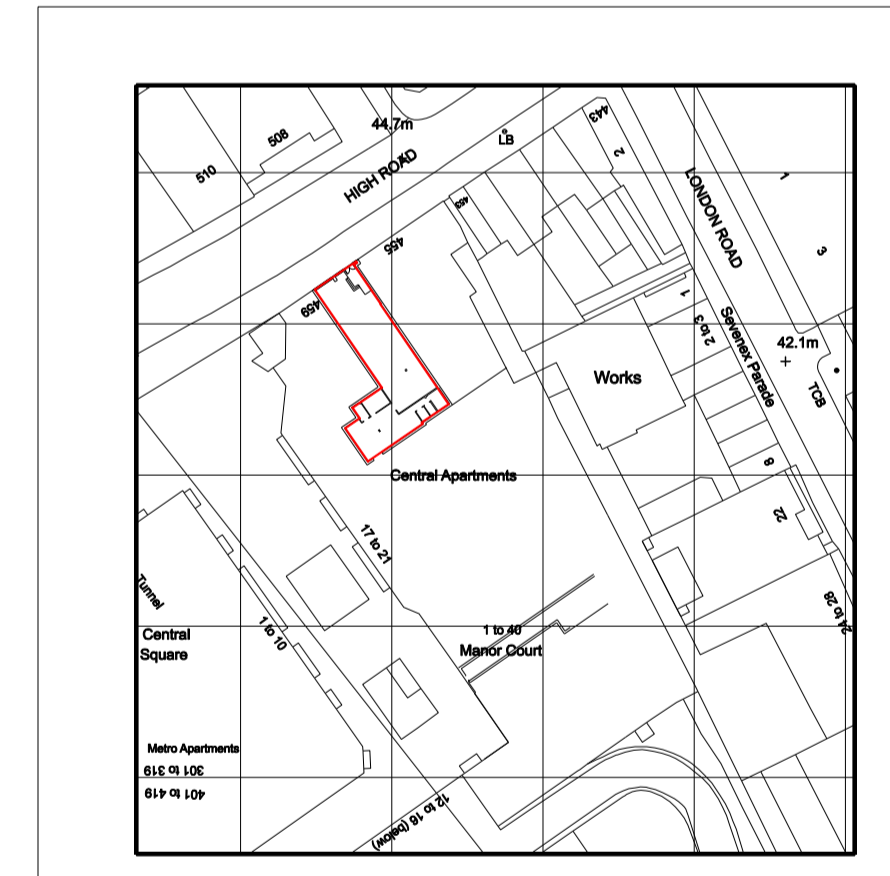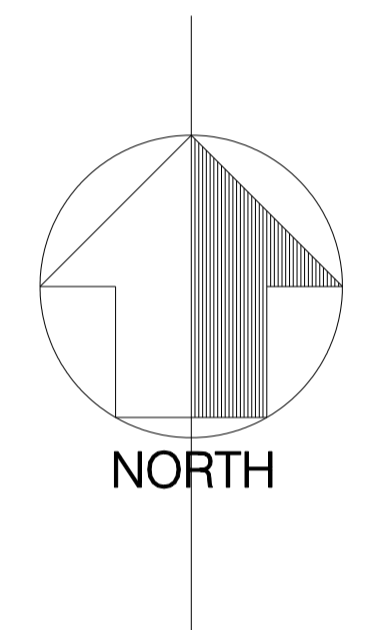

SITE LOCATION PLAN
SCALE 1:1250

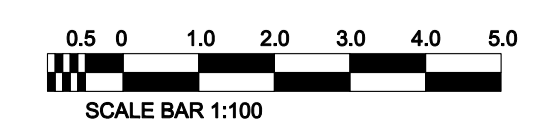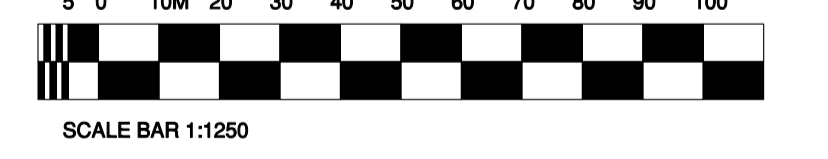

DWG NO. WEMBLEY-LIC01	SHEET NO.	REV.
PROJECT WEMBLEY	STORE NO.	
ADDRESS UNIT 19A WEMBLEY HIGH ROAD, WEMBLEY, LONDON. HA9 7AF		
TITLE GROUND FLOOR PLAN & LOCATION PLAN AS PROPOSED		
DATE 16.12.21	SCALE 1:100/1250 @ A1	
DRAWN RRDS/608	CHECKED	

