

This drawing and design are copyright of NO:9 STUDIO LTD.

Company Registration Number: 12289691

**PROJECT TITLE**

The Laf  
 Alcohol License Application  
 44 High Rd.  
 London  
 NW10 2QA

**DRAWN BY**

NO:9 STUDIO LTD  
<https://www.no9studio.uk/>  
 +44 7769 640686  
 +44 7551 269417


**DATE**

04/10/2023


**SCALE (@A3)**

1:100

- Ⓢ Smoke Detector
- 🔥 Fire Extinguisher
- 🍷 Alcohol
- Ambit of premises

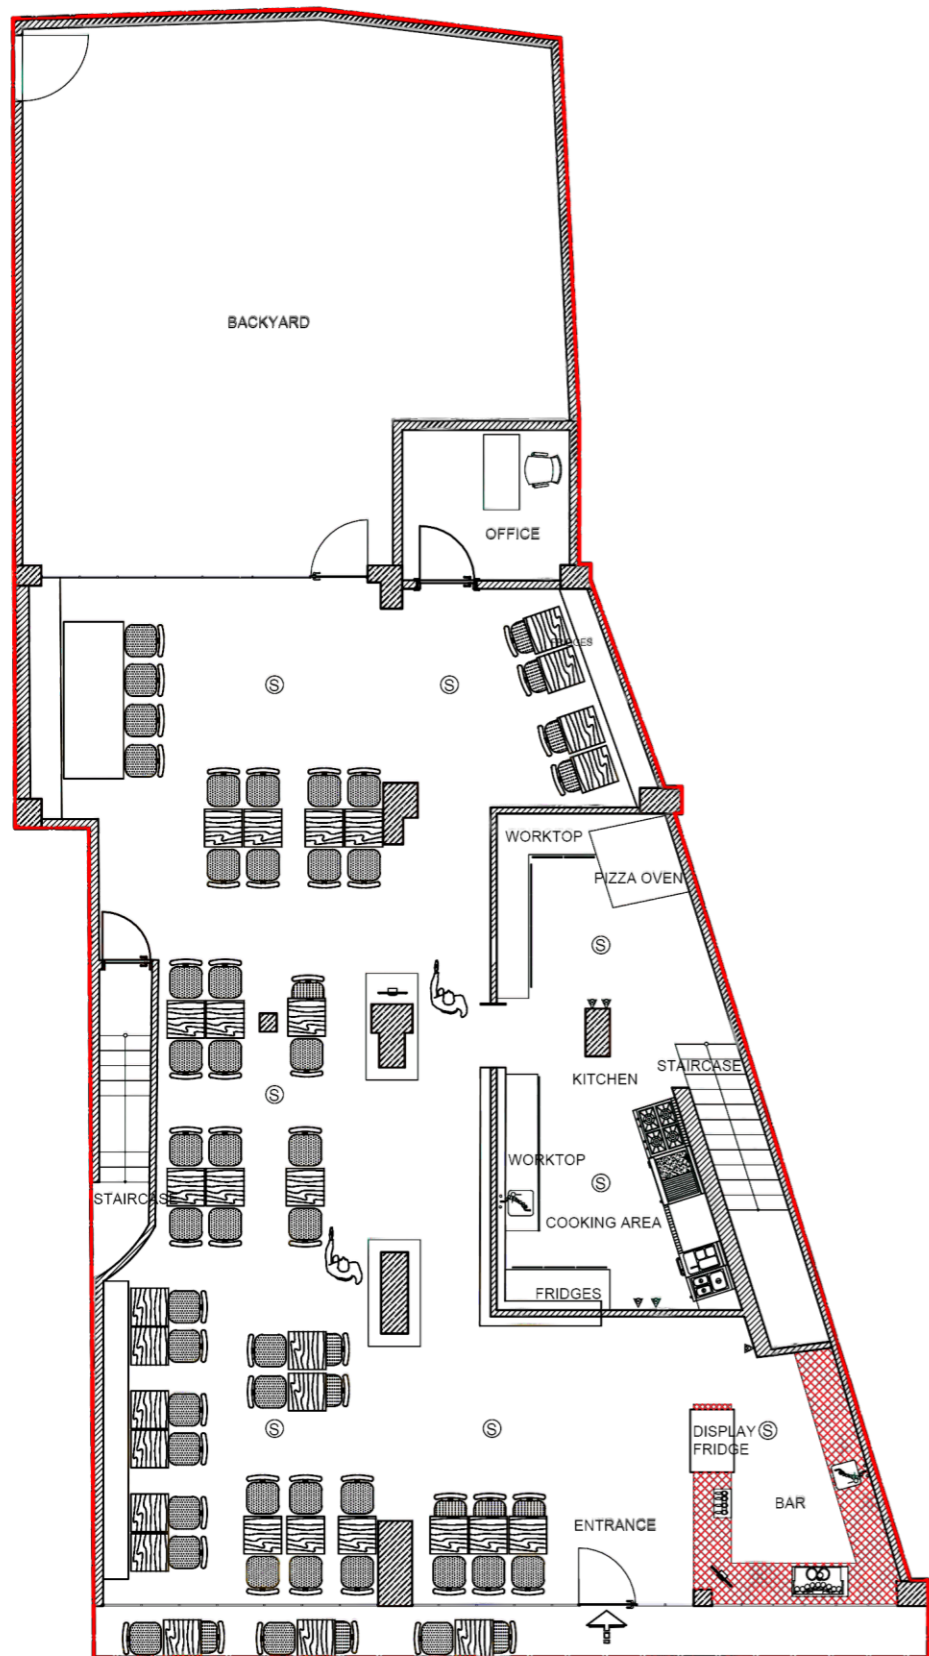

GROUND FLOOR PLAN

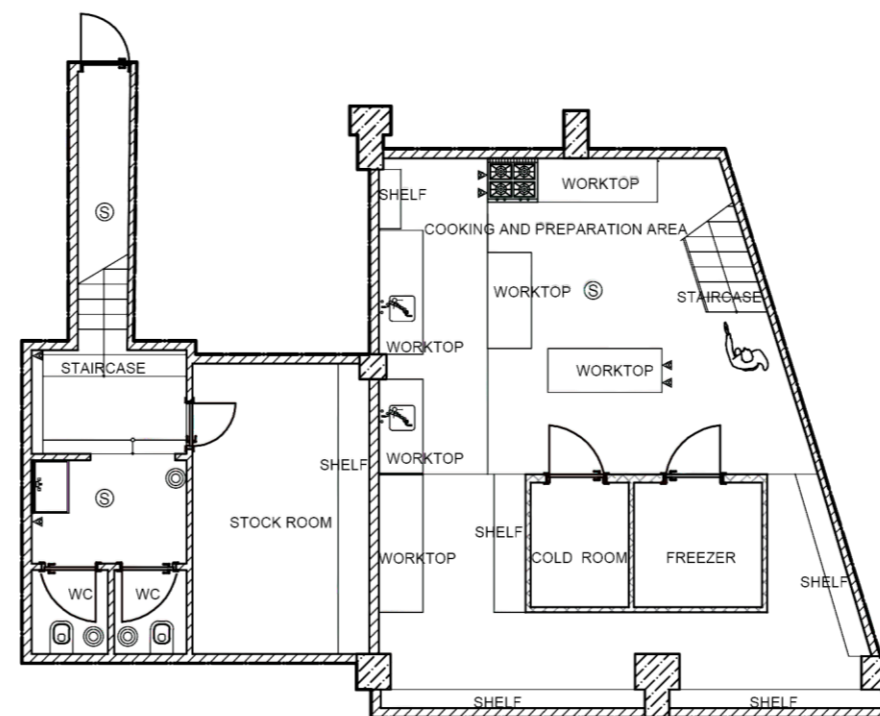

BASEMENT FLOOR PLAN