

Drawing No.
169CGF/LAYOUT/23/01



Scale:
1:50

Issue Date:
23/09/2023

Client:
Golden Slots Casino

169-171 Cricklewood Brdwy
Cricklewood
NW2 3JB

Description:
GROUND FLOOR PLAN/LAYOUT

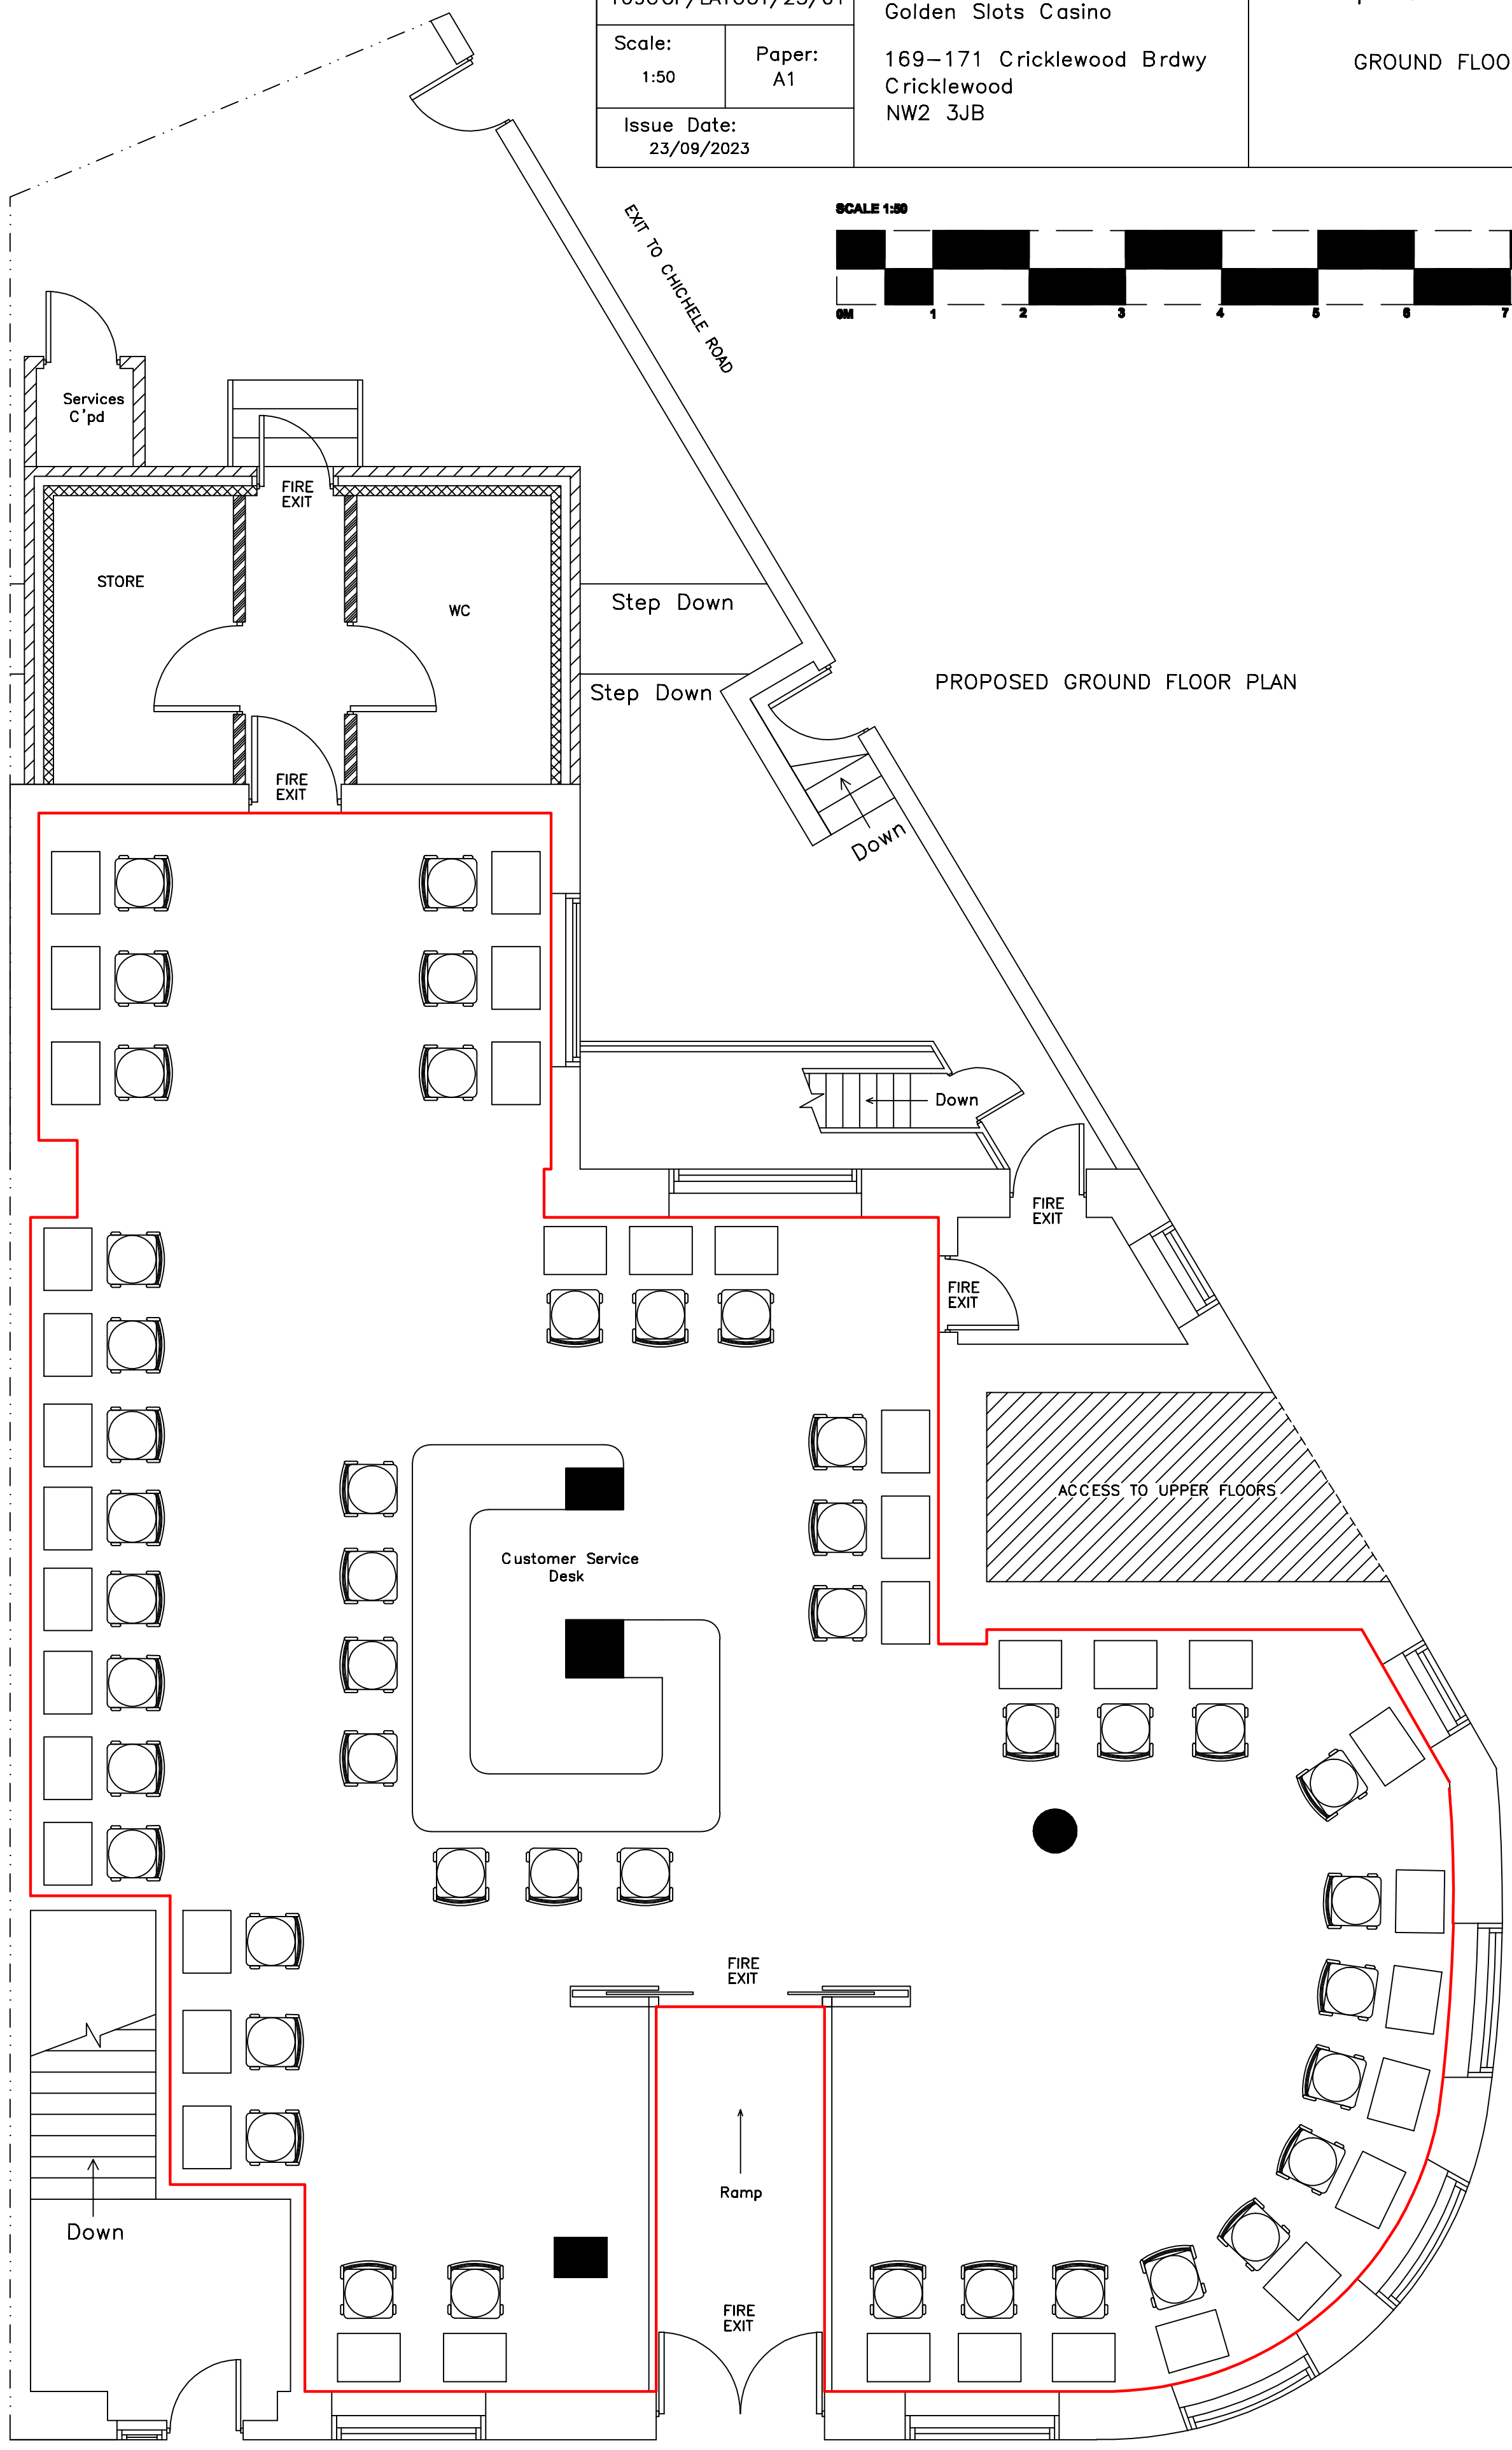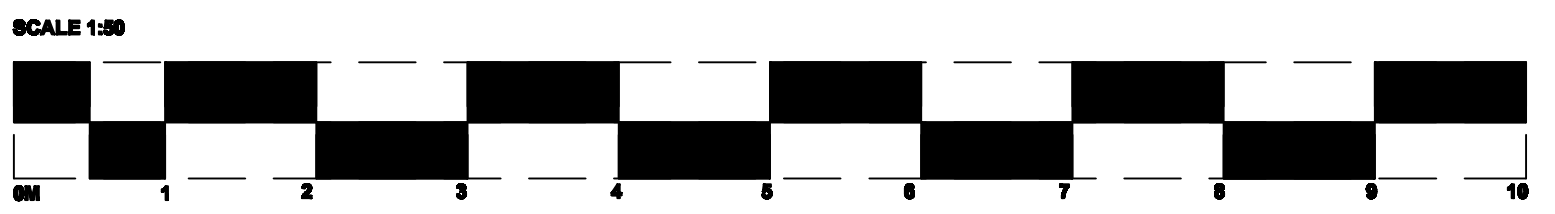

ENTRANCE/EXIT CRICKLEWOOD BROADWAY

PROPOSED GROUND FLOOR LAYOUT