

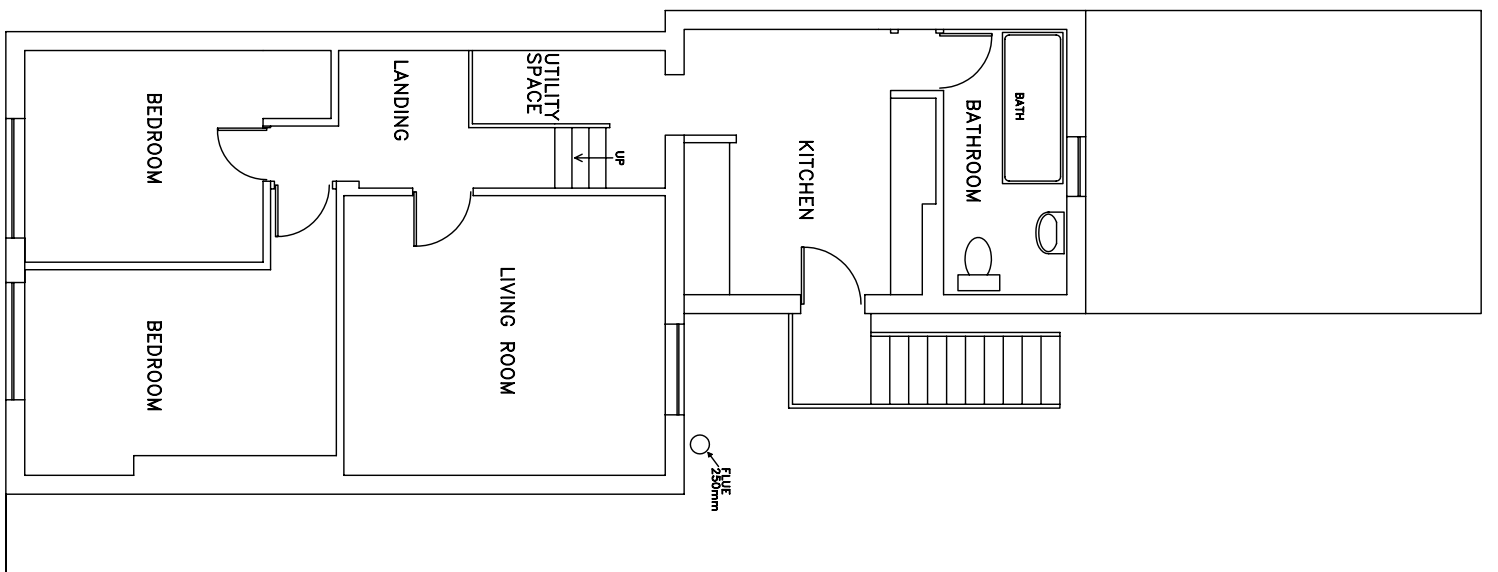


GROUND FLOOR PLAN

 

FIRST FLOOR PLAN

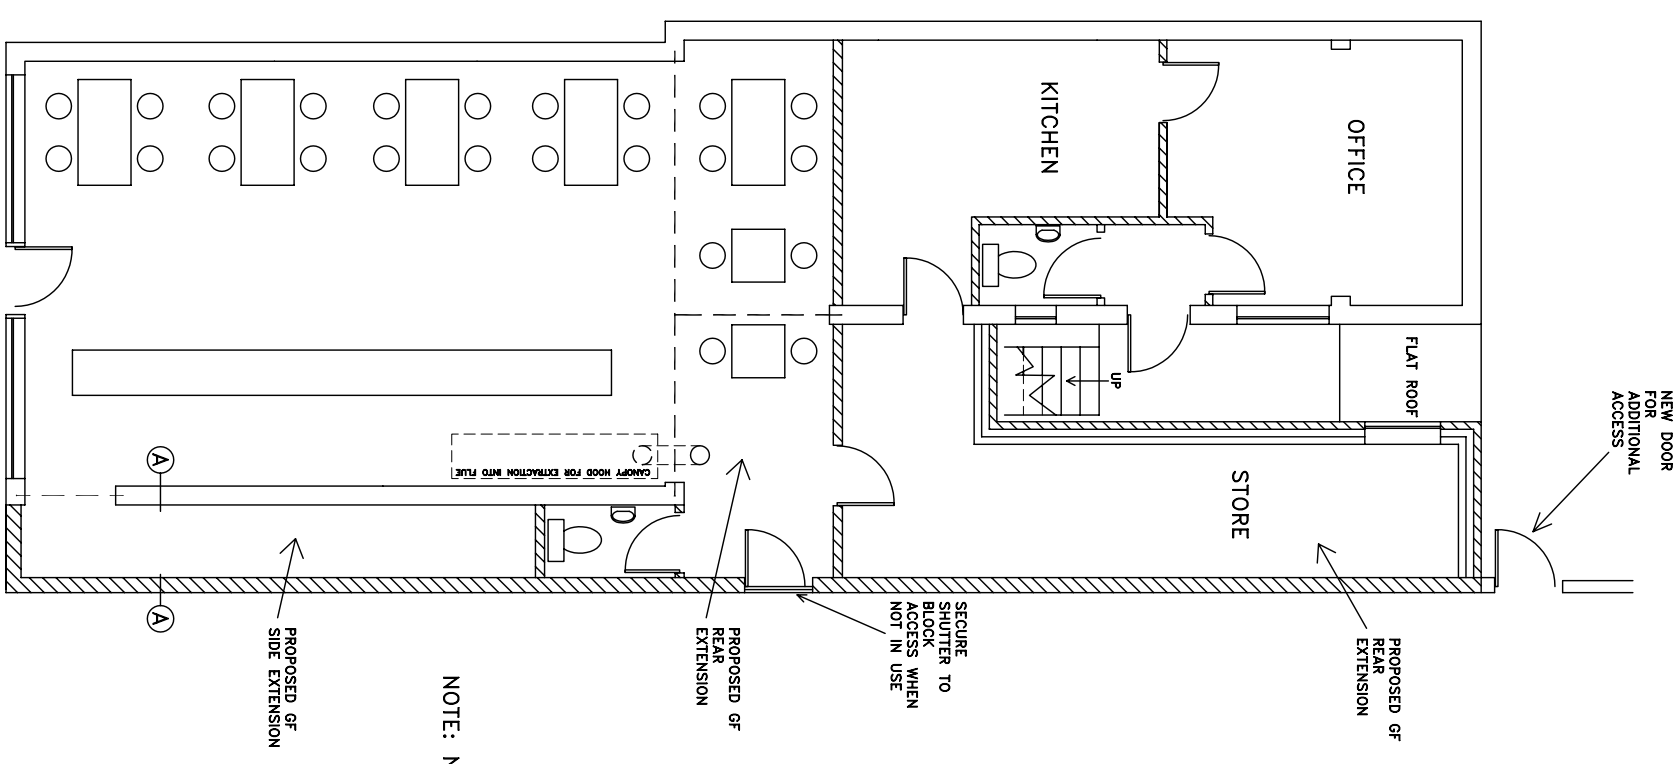

PROPOSED GROUND FLOOR PLAN

NOTE: NO CHANGE TO FIRST FLOOR

Client

MR K ALI & MR U SHAIKH

Drawing Title

EXISTING AND PROPOSED FLOOR PLANS

Job Title

PROPOSED SINGLE STOREY SIDE EXTENSION WITH AN ERECTION OF BALCONY SITTING AREA ON THE REAR AND SIDE FIRST FLOOR, AT: 787 HARROW ROAD

Scale

1:100

Date

OCTOBER 2014

Drawing No.

787/HR/01