






GENERAL NOTES

LEGEND

			
1	2	3	4

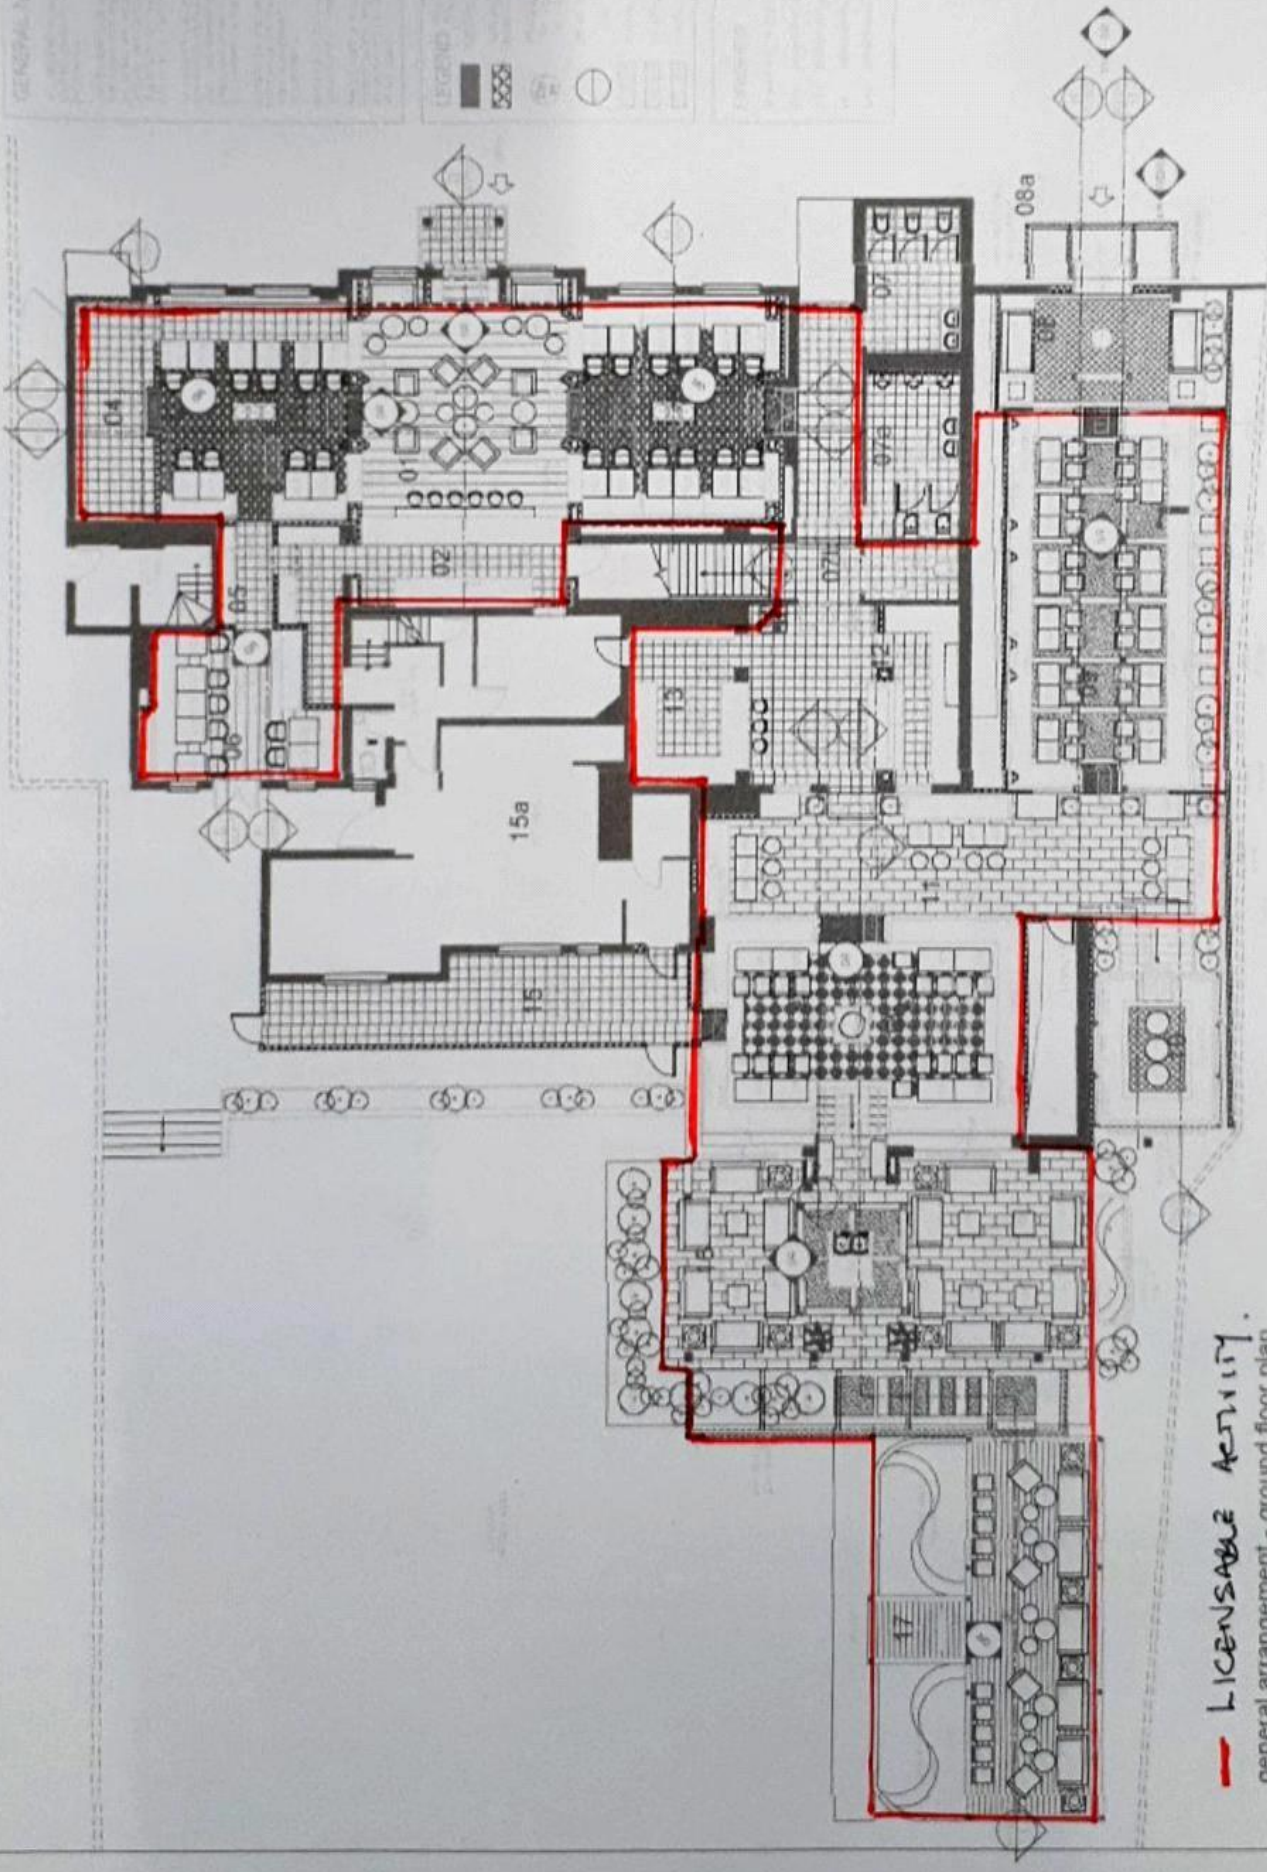

— LICENSEABLE ACTIVITY.
general arrangement - ground floor plan
scale 1:500 @ A2
MAY 2020

Page 1 of 2

REVISED DESIGN DEVELOPMENT

TigerBay & Carlton Lounge, London
shisha bar & restaurant renovation
20/04/2020 (update) 15/05/2020 (final)

general arrangement
ground floor plan
scale 1:500 @ A2
MAY 2020

G0100b

FIRST FLOOR PLAN 2020

