




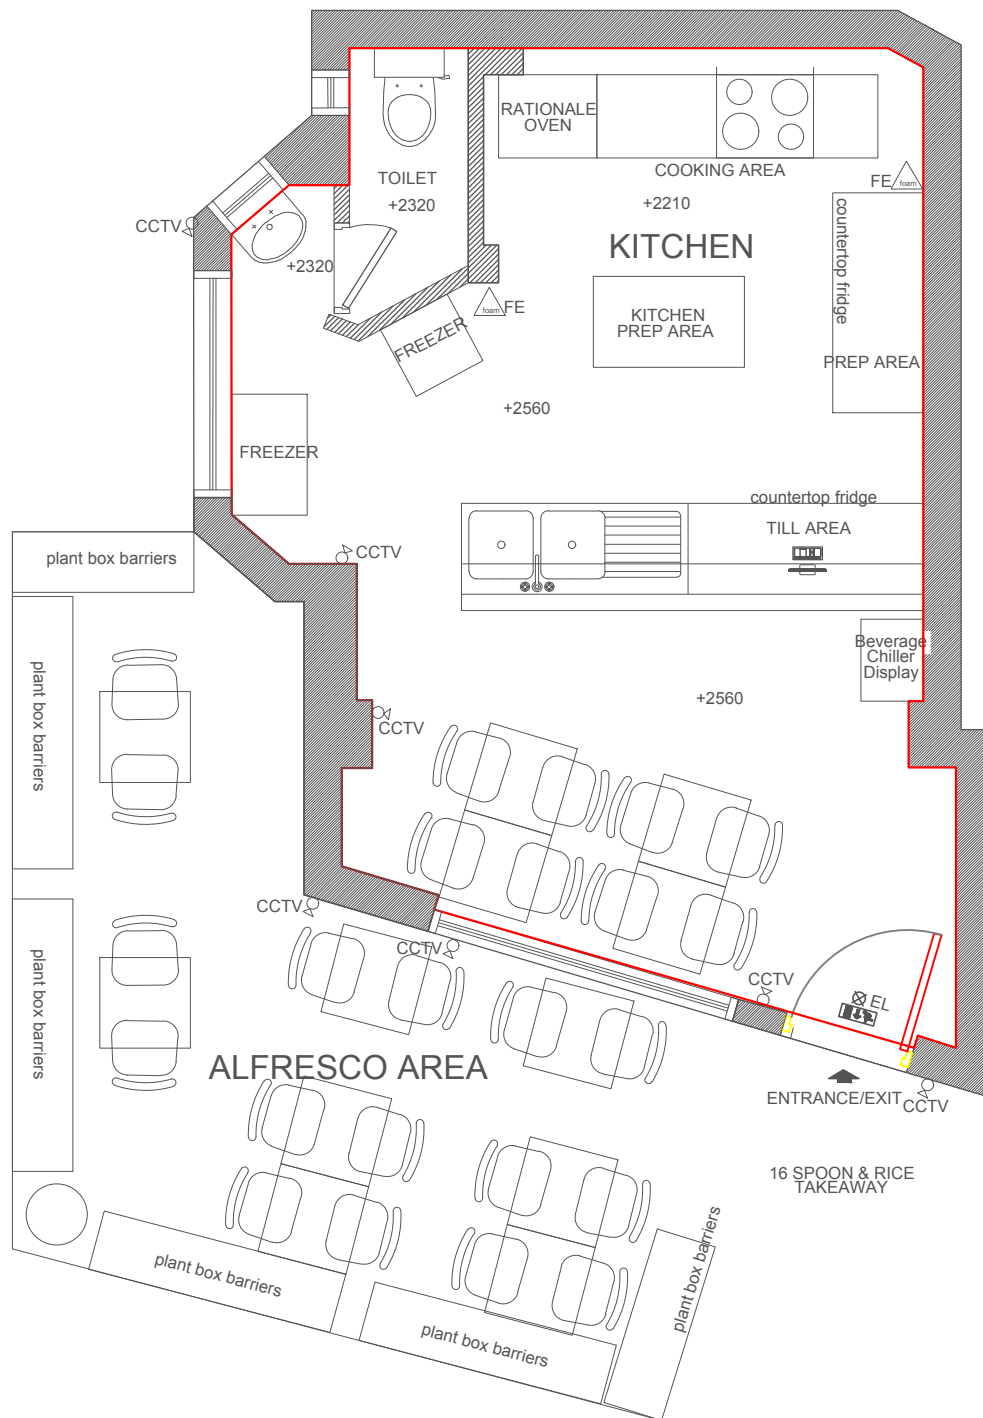


PATHWALK



NOTES:

Figured dimensions are to be used in preference to scaled dimensions. Contractors to verify all dimensions on site before commencing any work or shop drawing.

-  FE FIRE EXTINGUISHER 6 Litre AFFF Foam Spray
-  EL EMERGENCY LIGHTING
-  CCTV CLOSED CIRCUIT TELEVISION CAMERA
-  LICENSABLE ACTIVITIES

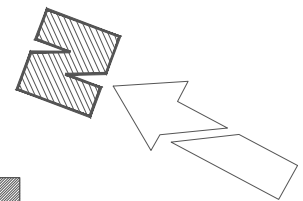

PATHWALK



PROJECT	PURPOSE OF DRAWING
SPOON & RICE TAKEAWAY 16 High Road, London, NW10 2QG	PREMISES LICENCE APPLICATION
DRAWING TITLE	DRAWN BY
EXISTING GROUND FLOOR PLAN	YJ
SCALE	CHECKED BY
1:200 m	YJ