


General Notes

- This drawing is to be read in conjunction with all relevant specifications and drawings issued.
- The contractor is to check and verify all building and site dimensions and check levels before work commences
- For discrepancies or omissions contact OCR Surveying
- Do not scale this drawing, check all dimensions on site
- All work and materials to be in accordance with current applicable statutory legislation and to comply with all relevant Codes of Practice and British Standards.

© OCR Surveying Limited.

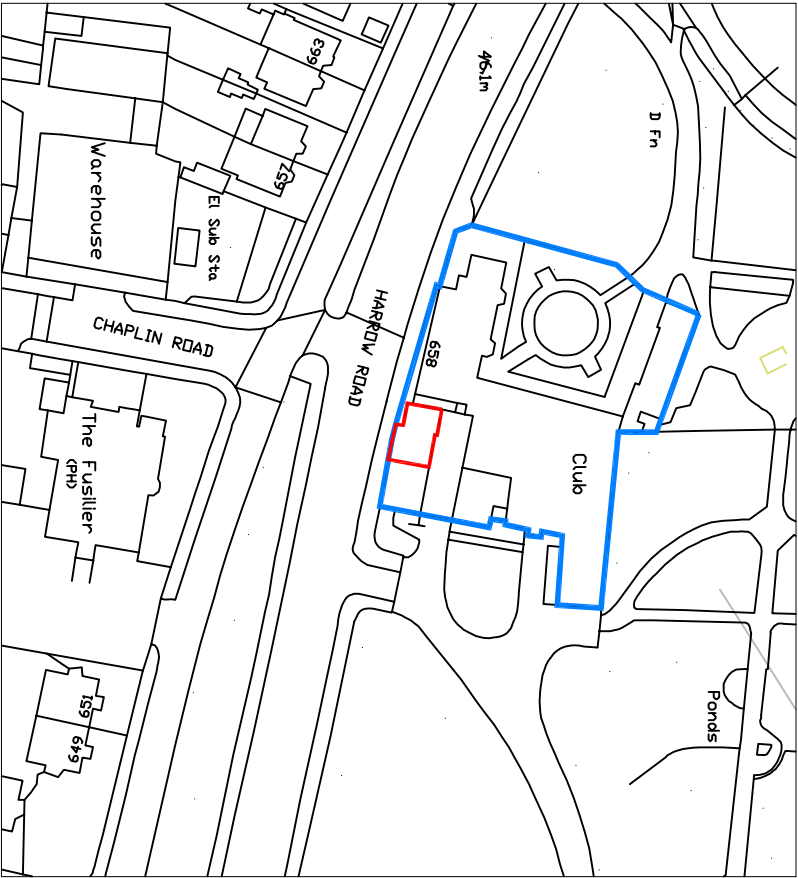

Date:	Revision:	Dt:

Client:
Friends of Barham Park

Drawing Issue:
PLANNING

Project:
Unit 7 Barham Park Fit Out 2026

Drawing Title: Site location plan			
Scale:	Drawing Nr:		
1:1250 @ A3	25038_P_01		
Revision:	Drawn:	Date:	
-	SC	23/03/2026	



OCR Surveying

Property Consultants

Kemp House, 160 City Road, London, EC1V 2NX

T: 07737 547501 E: info@ocrsurveying.co.uk


W: www.ocrsurveying.co.uk

RICS Registration: 804703






- General Notes**
- This drawing is to be read in conjunction with all relevant specifications and drawings issued.
 - The contractor is to check and verify all building and site dimensions and check levels before work commences
 - For discrepancies or omissions contact OCR Surveying
 - Do not scale this drawing, check all dimensions on site
 - All work and materials to be in accordance with current applicable statutory legislation and to comply with all relevant Codes of Practice and British Standards.
- © OCR Surveying Limited.

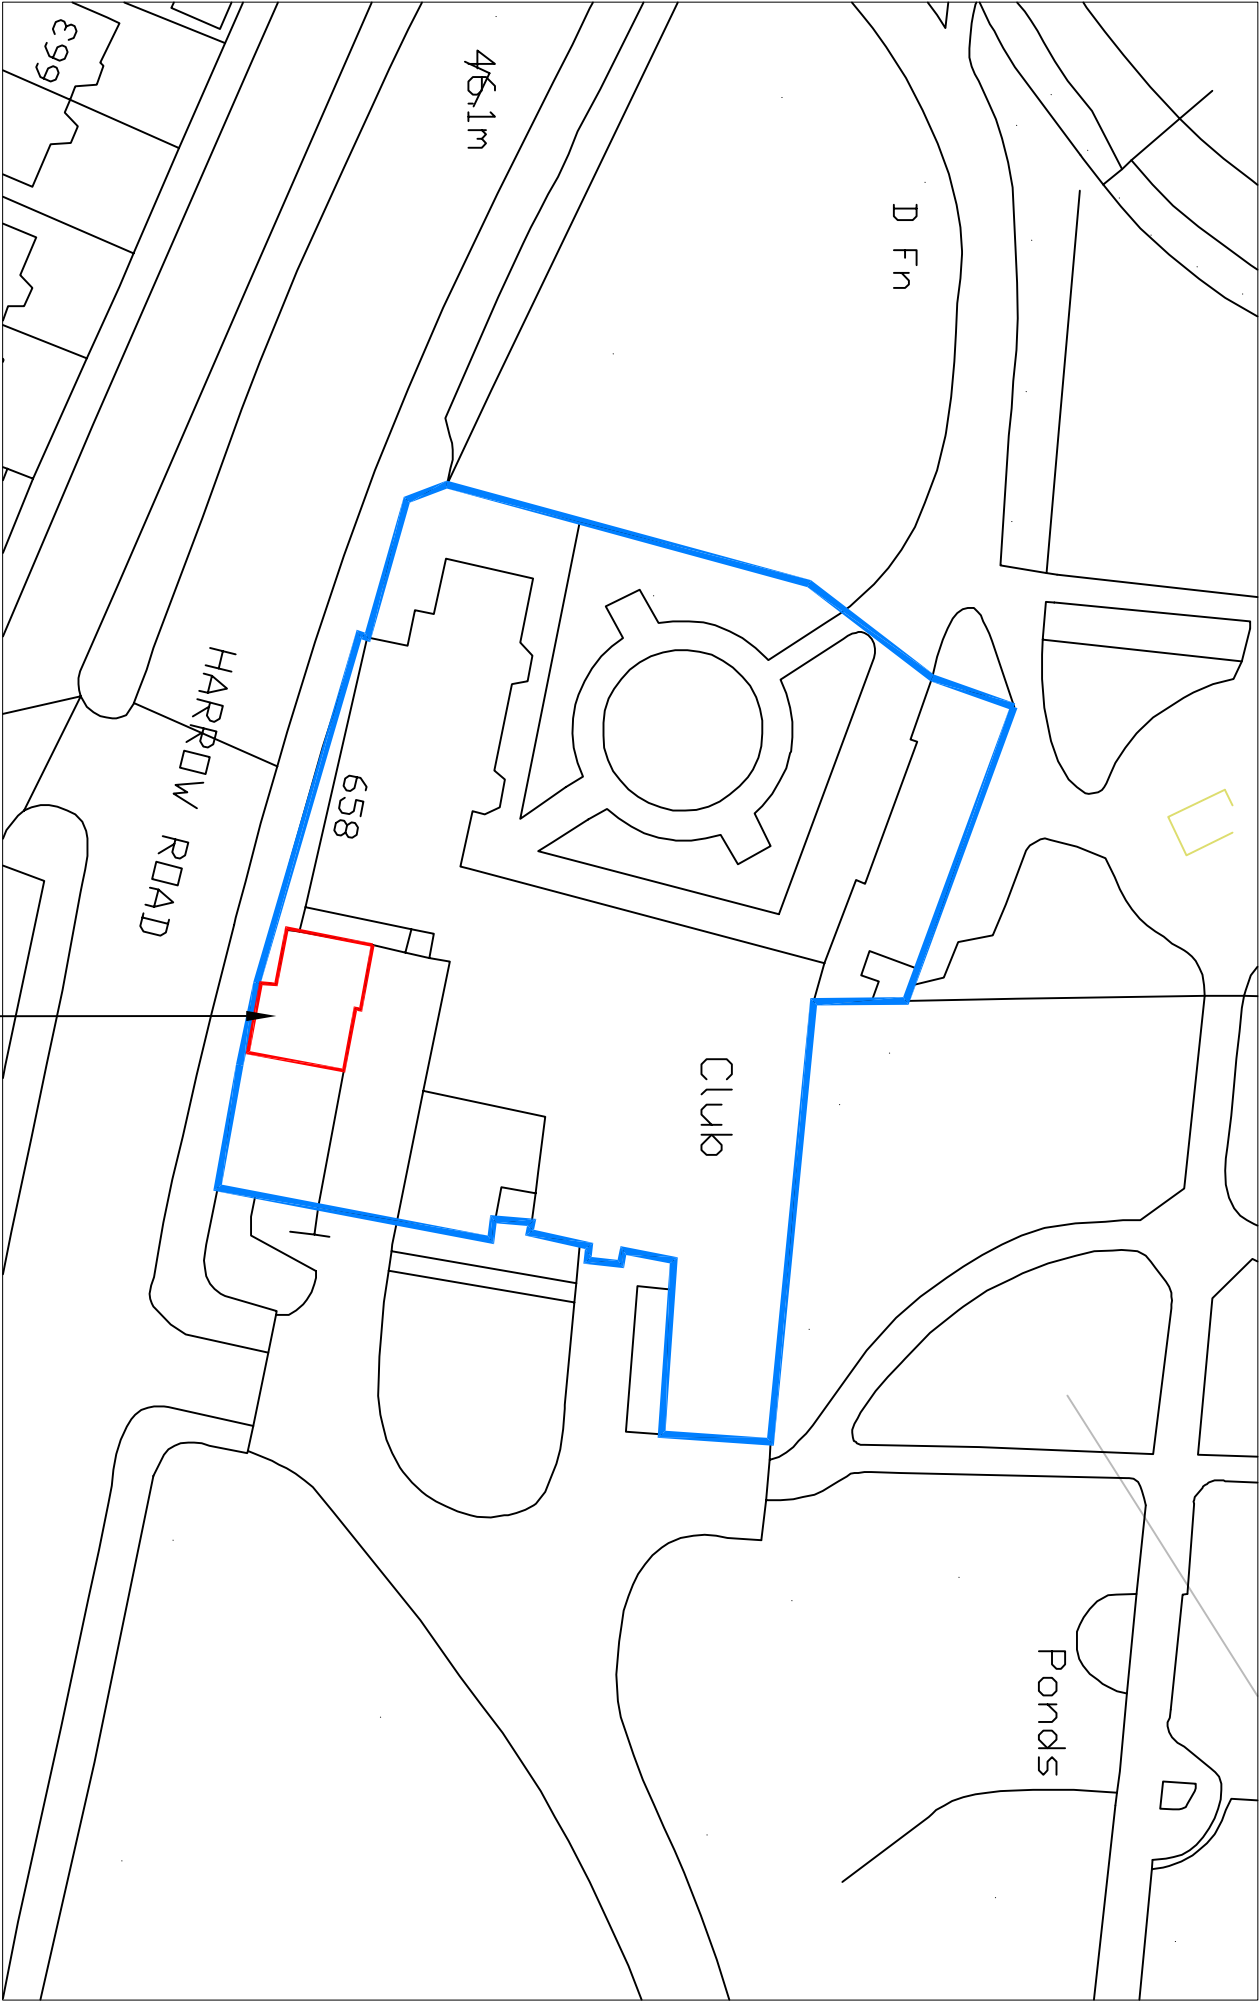

Area of works



- General Notes**
- This drawing is to be read in conjunction with all relevant specifications and drawings issued.
 - The contractor is to check and verify all building and site dimensions and check levels before work commences
 - For discrepancies or omissions contact OCR Surveying
 - Do not scale this drawing, check all dimensions on site
 - All work and materials to be in accordance with current applicable statutory legislation and to comply with all relevant Codes of Practice and British Standards.
- © OCR Surveying Limited.

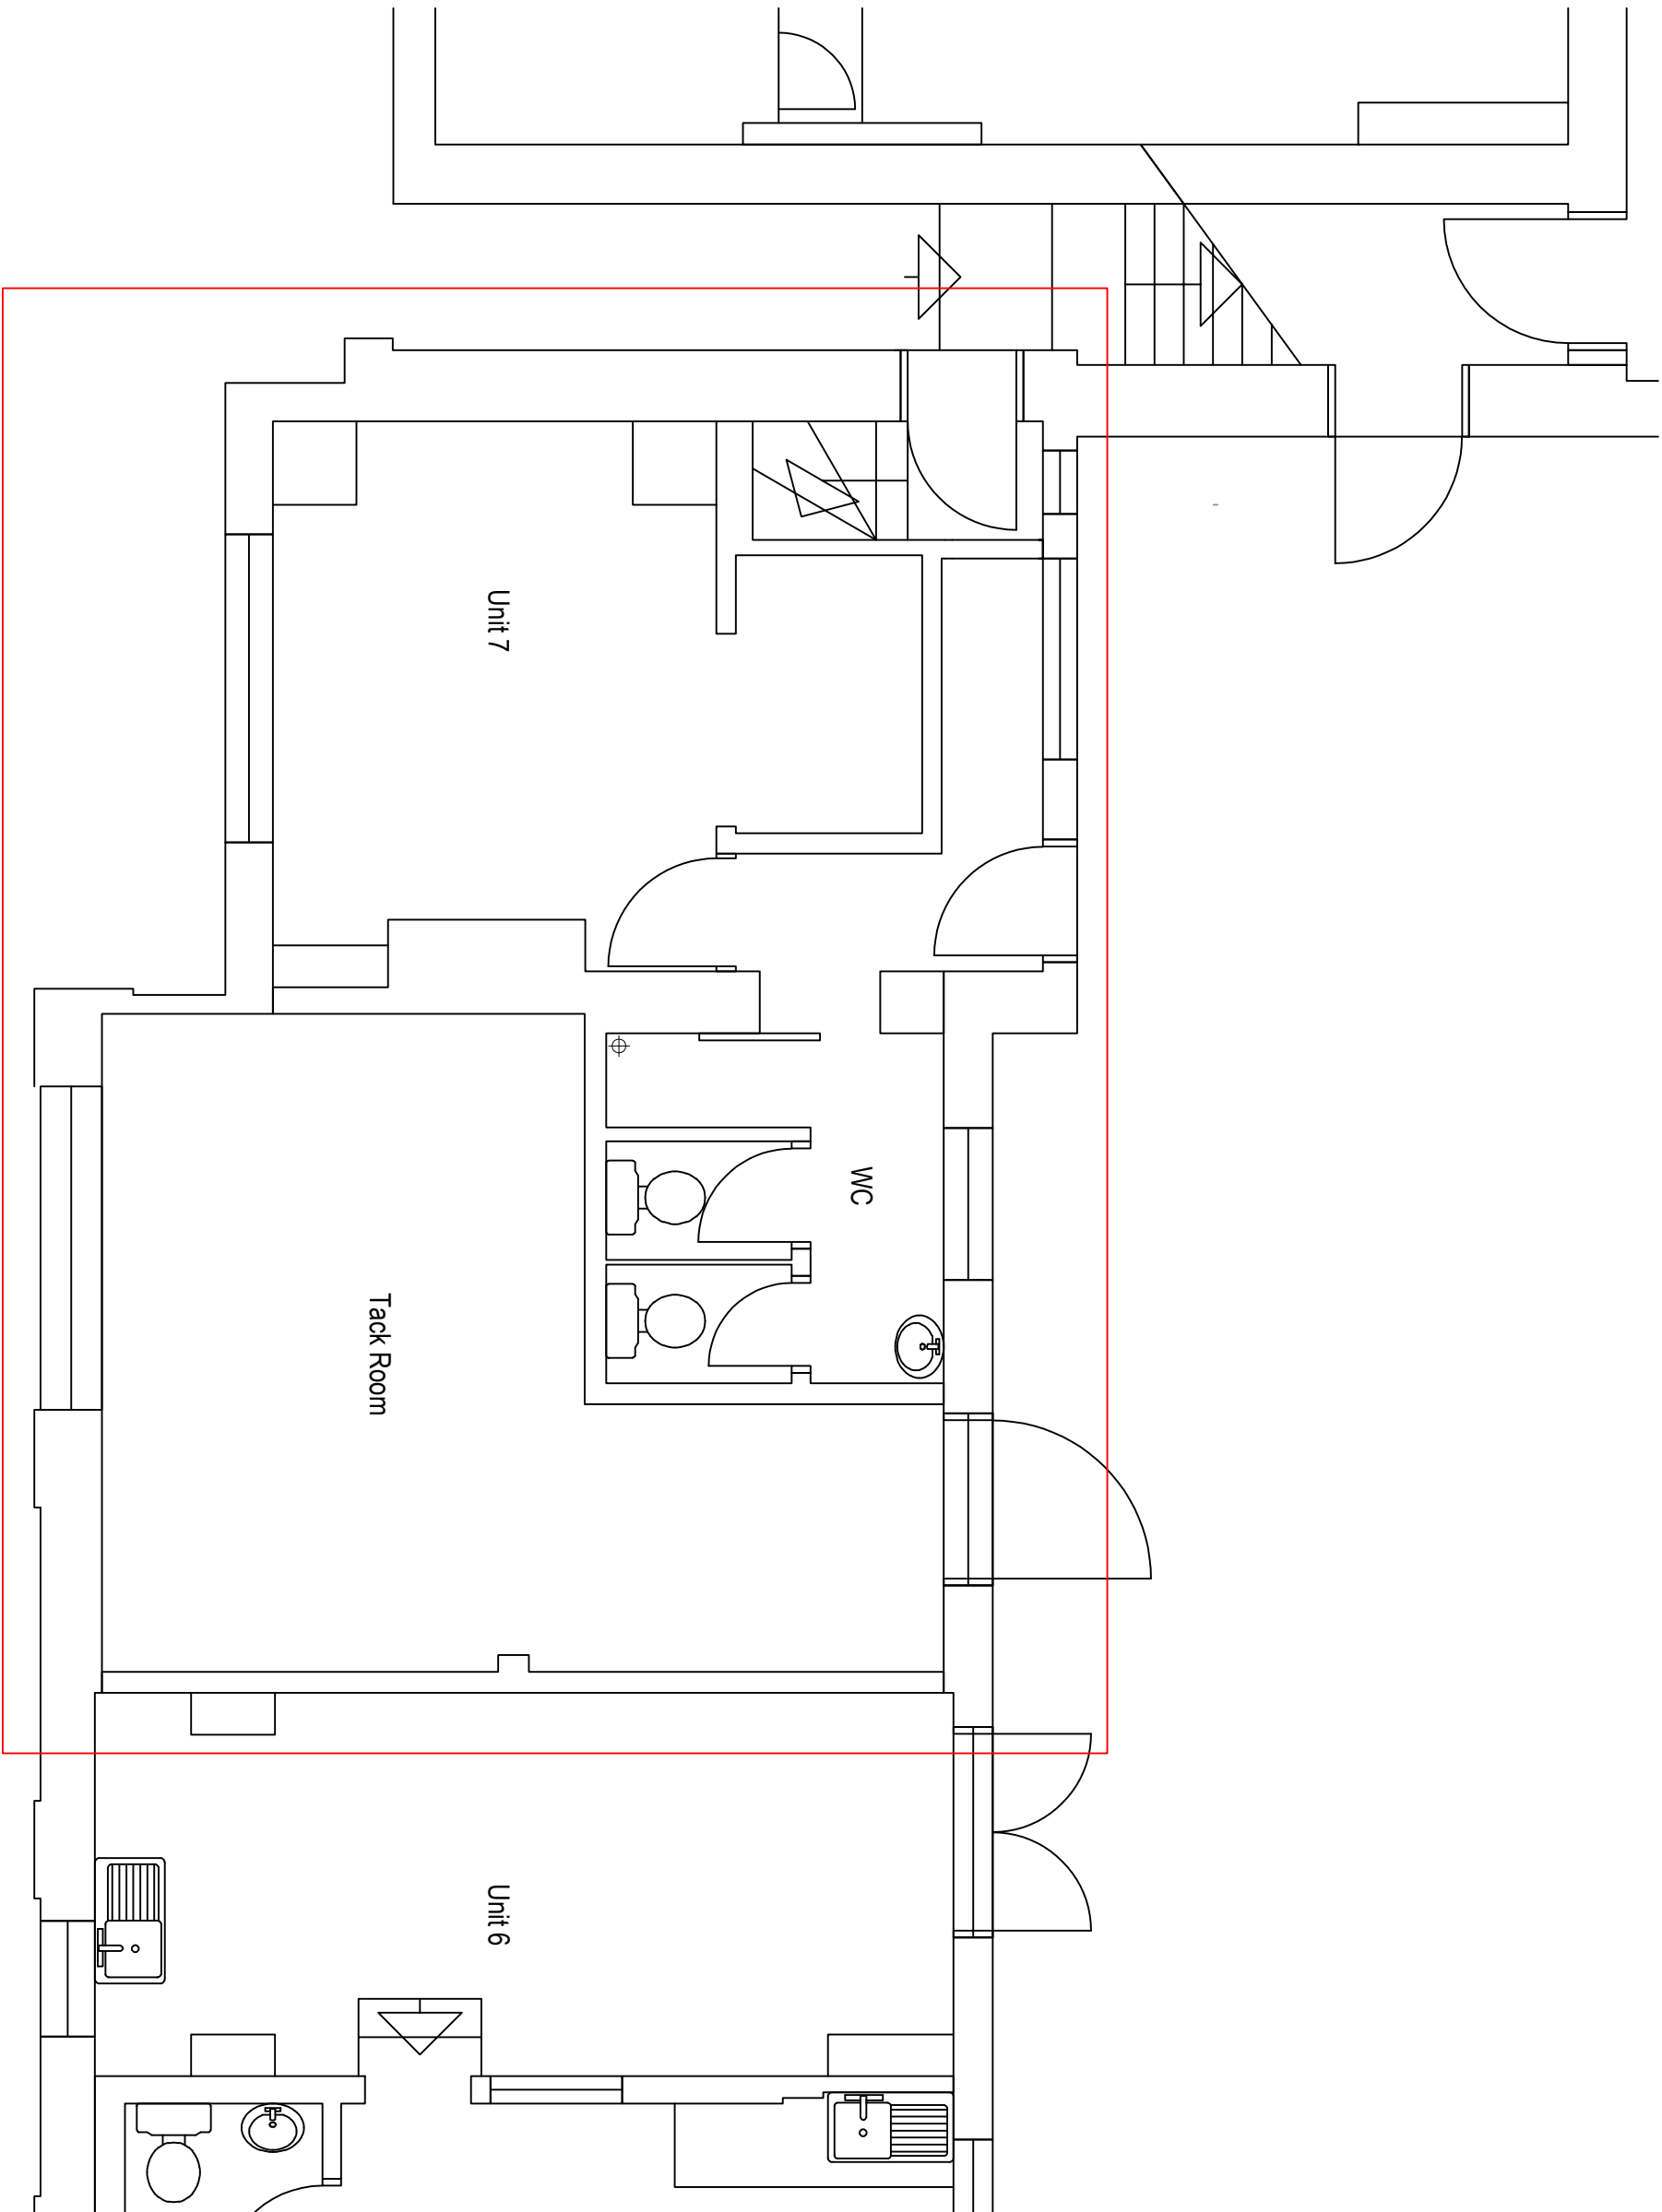

Date:	Revision:	Dt:
Client: Friends of Barham Park		
Drawing Issue: PLANNING		
Project: Unit 7 Barham Park Fit Out 2026		
Drawing Title: Ground floor plan as existing		
Scale: 1:50 @ A3	Drawing Nr: 25038_P_03	
Revision:	Drawn: SC	Date: 23/03/2026



OCR Surveying

Property Consultants

Kemp House, 160 City Road, London, EC1V 2NX

T: 07737 547501 E: info@ocrsurveying.co.uk


W: www.ocrsurveying.co.uk

RICS Registration: 804703




- General Notes**
- This drawing is to be read in conjunction with all relevant specifications and drawings issued.
 - The contractor is to check and verify all building and site dimensions and check levels before work commences
 - For discrepancies or omissions contact OCR Surveying
 - Do not scale this drawing, check all dimensions on site
 - All work and materials to be in accordance with current applicable statutory legislation and to comply with all relevant Codes of Practice and British Standards.
- © OCR Surveying Limited.

Change of use from B8 to F2

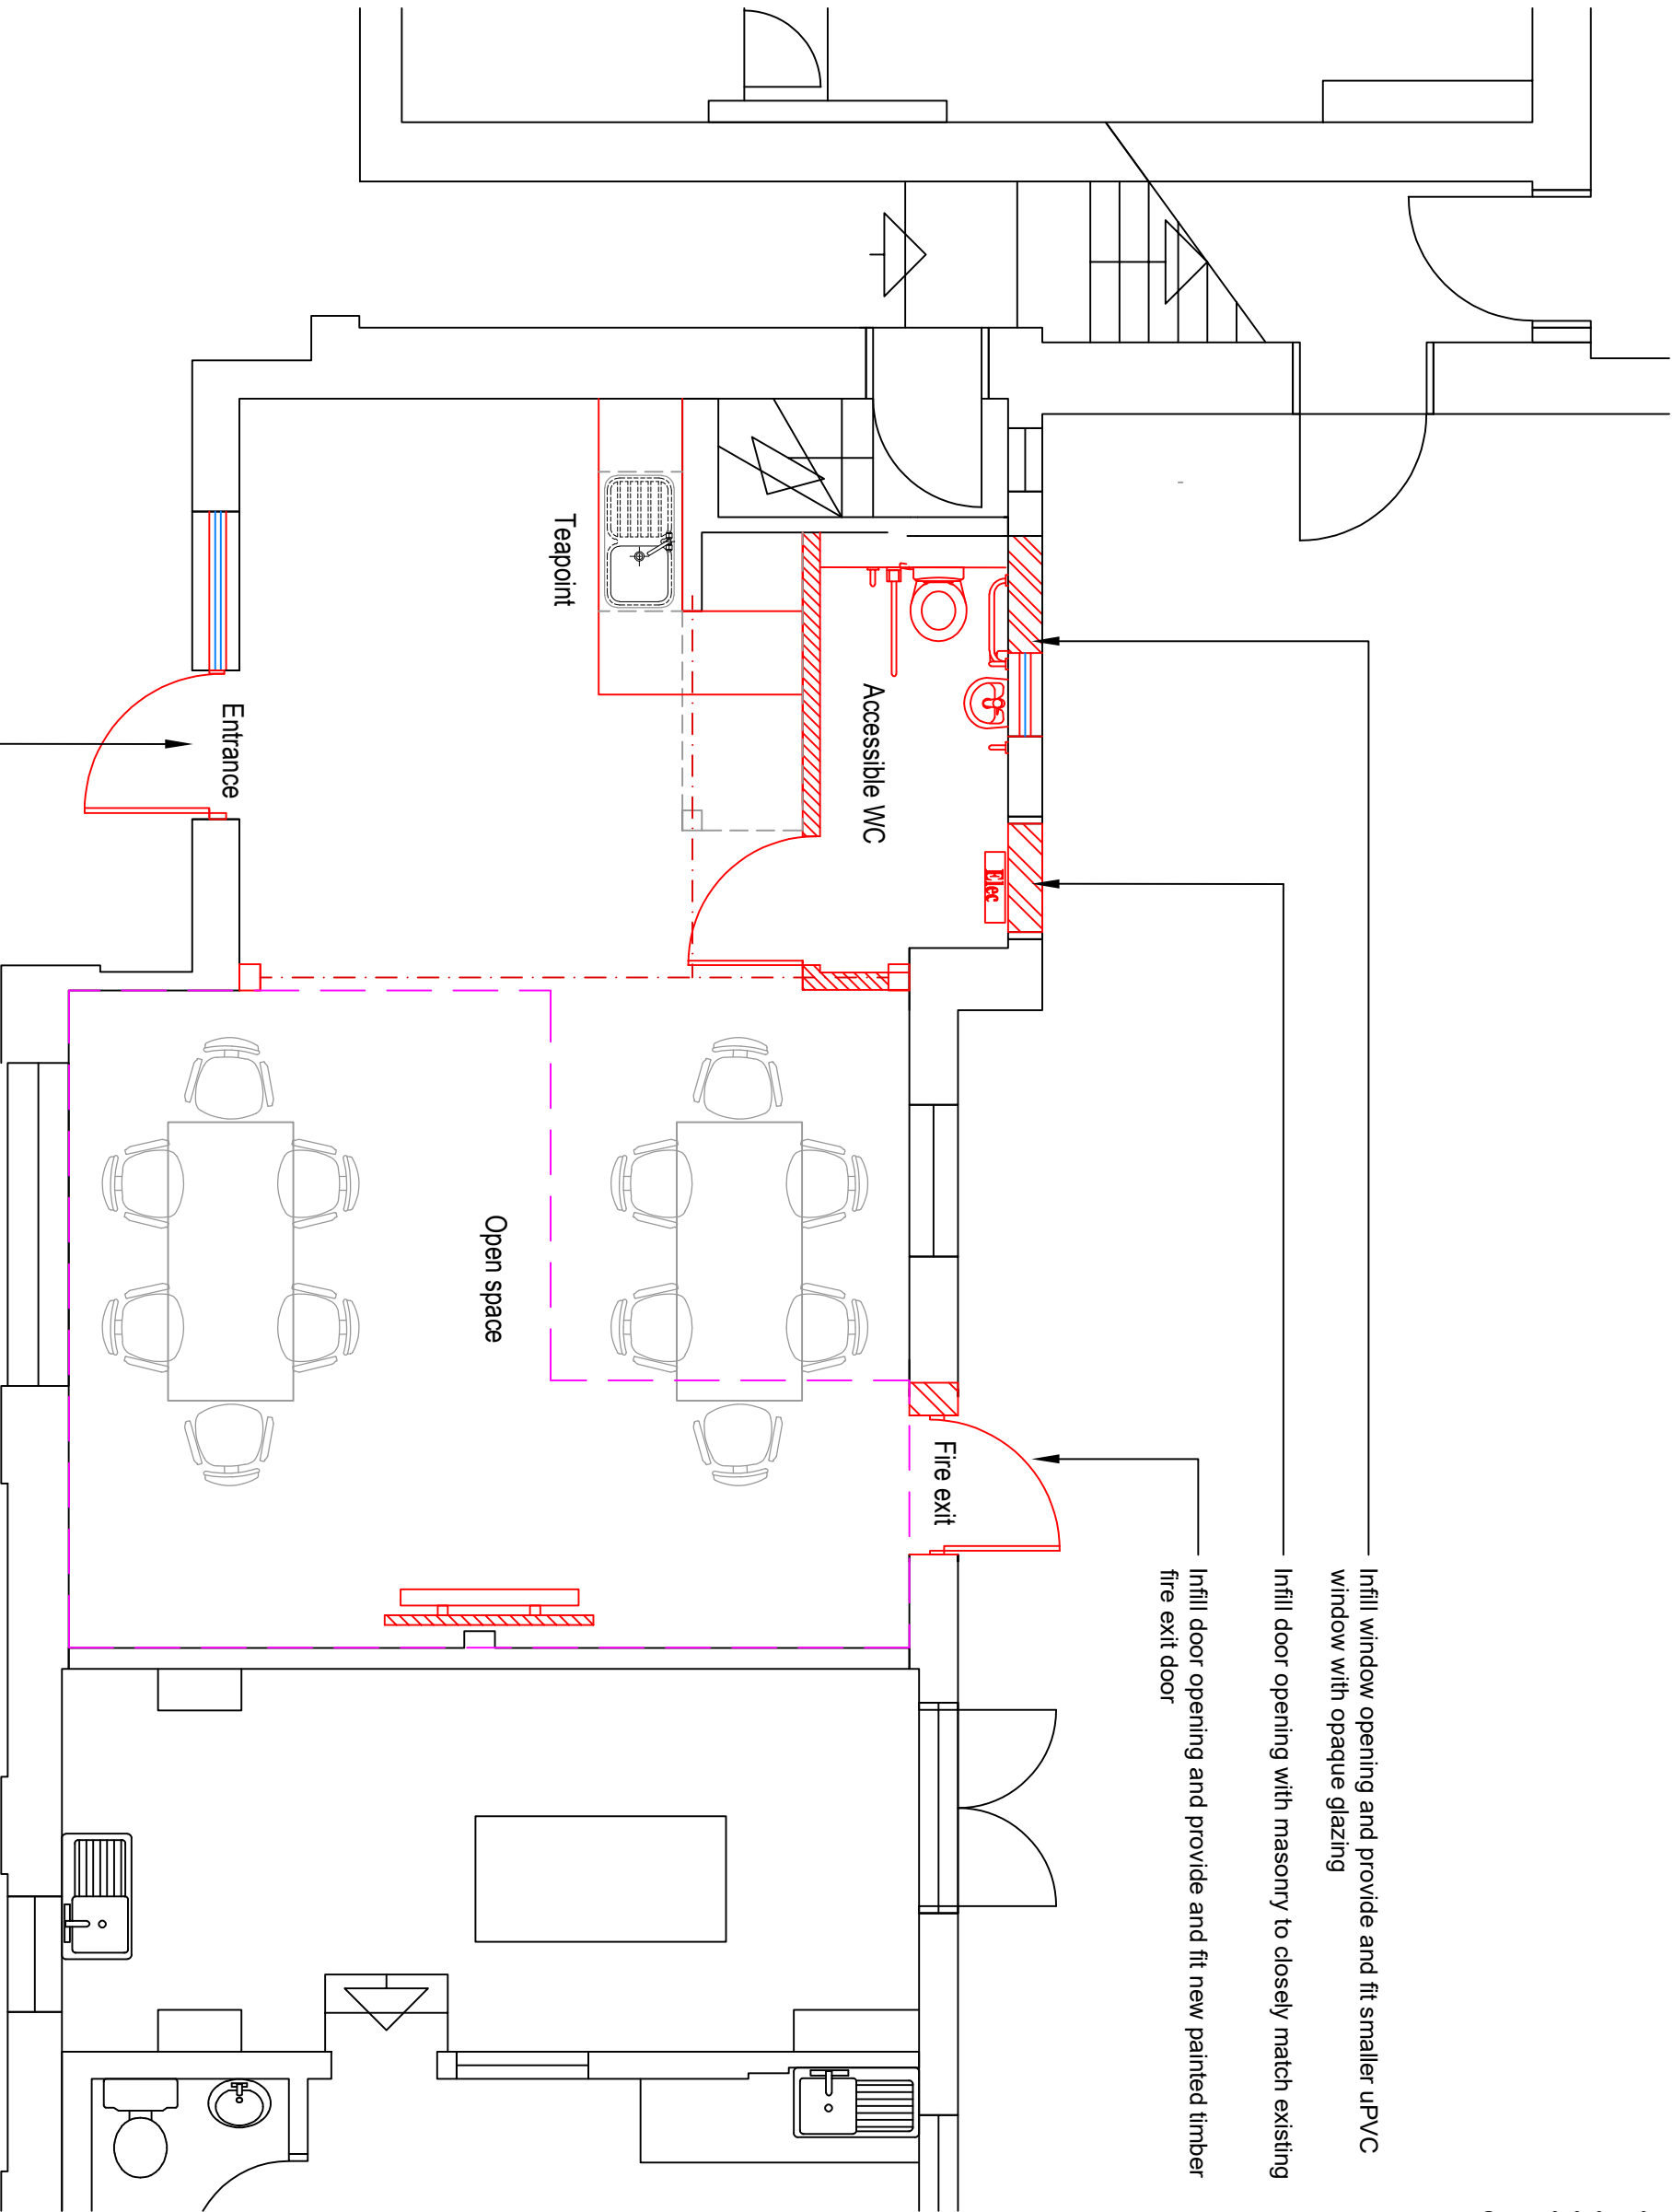


Date:	Revision:	Dt:
Client: Friends of Barham Park		
Drawing Issue: PLANNING		
Project: Unit 7 Barham Park Fit Out 2026		
Drawing Title: Ground floor plan as proposed		
Scale: 1:50 @ A3	Drawing Nr: 25038_P_04	
Revision: -	Drawn: SC	Date: 23/03/2026

- General Notes**
- This drawing is to be read in conjunction with all relevant specifications and drawings issued.
 - The contractor is to check and verify all building and site dimensions and check levels before work commences
 - For discrepancies or omissions contact OCR Surveying
 - Do not scale this drawing, check all dimensions on site
 - All work and materials to be in accordance with current applicable statutory legislation and to comply with all relevant Codes of Practice and British Standards.
- © OCR Surveying Limited.

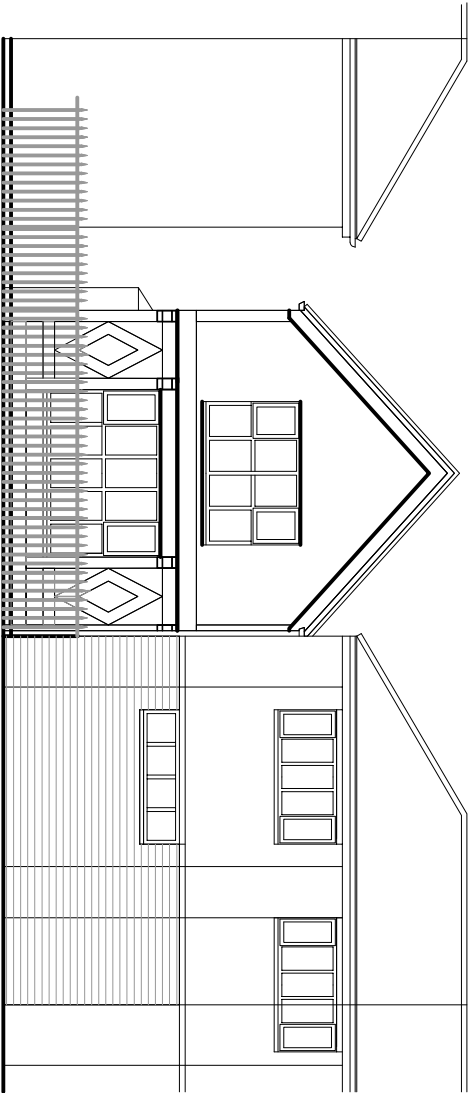

FRONT ELEVATION

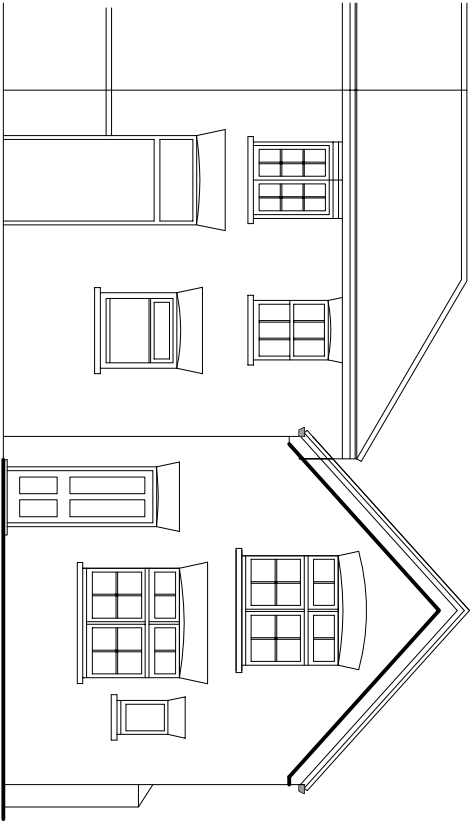

REAR ELEVATION

Date:	Revision:	Dr:

Client:
Friends of Barham Park

Drawing Issue:
PLANNING

Project:
Unit 7 Barham Park Fit Out 2026

Drawing Title: Elevations as existing - part			
Scale:	Drawing Nr:		
1:100 @ A3	25038_P_05		
Revision:	Drawn:	Date:	
	SC	23/03/2026	





OCR Surveying
Property Consultants

Kemp House, 160 City Road, London, EC1V 2NX
T: 07737 547501 E: info@ocrsurveying.co.uk
W: www.ocrsurveying.co.uk
RICS Registration: 804703



- General Notes
- This drawing is to be read in conjunction with all relevant specifications and drawings issued.
 - The contractor is to check and verify all building and site dimensions and check levels before work commences
 - For discrepancies or omissions contact OCR Surveying
 - Do not scale this drawing, check all dimensions on site
 - All work and materials to be in accordance with current applicable statutory legislation and to comply with all relevant Codes of Practice and British Standards.
- © OCR Surveying Limited.

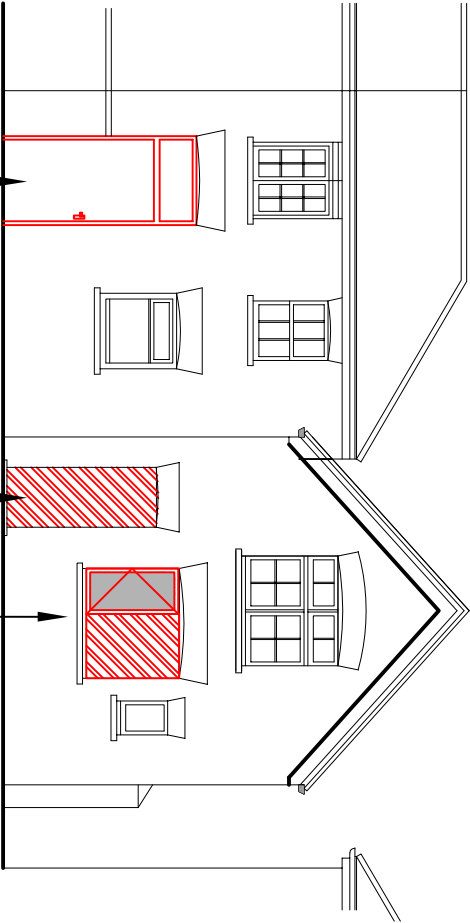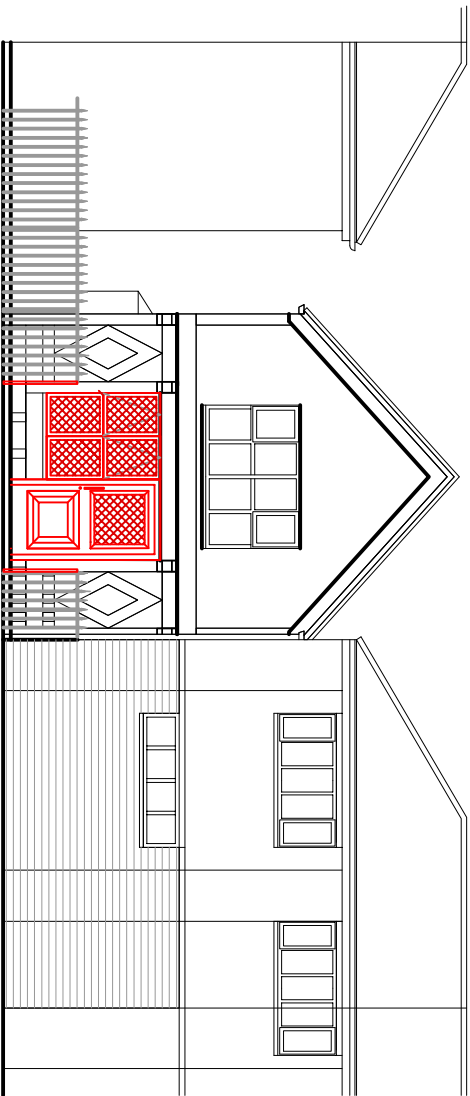

Cut back fence to form new entrance to Unit 7
from Harrow Road

- Block up window and install smaller uPVC window
- Block up door with brickwork to closely match existing
- Provide and fit new painted timber fire exit door

Date:		Revision:		Dr:	
Client: Friends of Barham Park					
Drawing Issue: PLANNING					
Project: Unit 7 Barham Park Fit Out 2026					
Drawing Title: Elevations as proposed - part					
Scale: 1:100 @ A3		Drawing Nr: 25038_P_06			
Revision: SC		Drawn: SC		Date: 23/03/2026	



OCR Surveying

Property Consultants

Kemp House, 160 City Road, London, EC1V 2NX

T: 07737 547501 E: info@ocrsurveying.co.uk

W: www.ocrsurveying.co.uk

RICS Registration: 804703



