


KILBURN HIGH ROAD

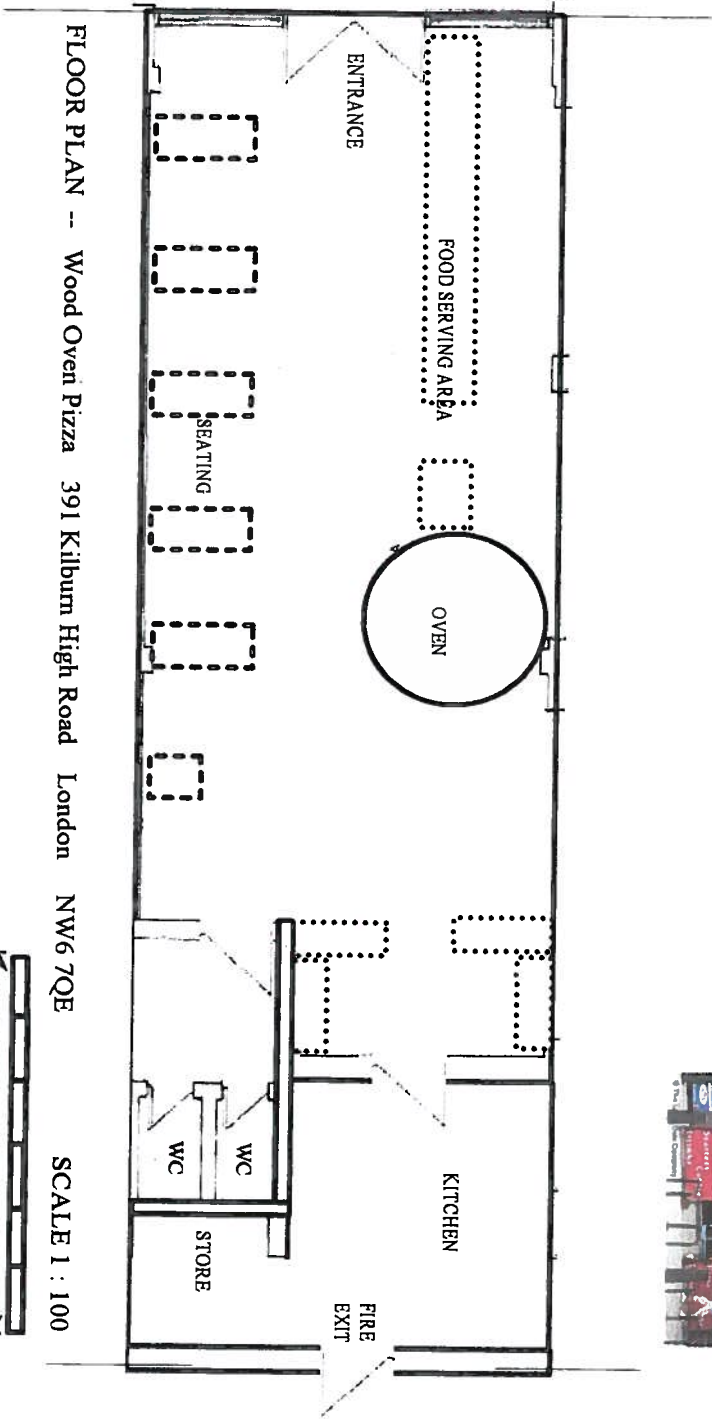

FLOOR PLAN -- Wood Oven Pizza 391 Kilburn High Road London NW6 7QE

SCALE 1 : 100

