


- KEY**
- EXISTING BUILDING
 - EXISTING BUILDING USED BY OTHERS
 - BUILDING DEMOLISHED
 - SOFT SOCIAL AREA
 - HABITAT AREA
 - PLAYING FIELDS
 - ARTIFICIAL GRASS PITCHES
 - PLAYGROUNDS/HARD COURTS
 - HARD SOCIAL (INCLUDING FOOTPATHS)
 - CAR PARKING / VEHICULAR ACCESS
 - EXISTING TREE (INDICATIVE)
 - ORIGINAL SCHOOL BOUNDARY
 - FENCE WITHIN BOUNDARY
 - PEDESTRIAN ACCESS / MAIN ENTRANCE
 - VEHICULAR ACCESS

Size of Existing School:
 Secondary Places 1900-2000 Places
 (9FE plus 6th Form)
 YRs 10-12 and 6th Form on site
 Childrens Centre TBC Places
 Inclusion Places TBC Places

Existing Staff Numbers
 Secondary = TBC

Existing Car Park Places
 Secondary = TBC
 Childrens Centre = TBC
 DDA Visitor Places = TBC
 Cycle Provision = TBC


SITE AREA
 Copland Community College = 23,113 m²
 Playing Fields = 46,543 m²
 Site Area Total = 69,656 m²

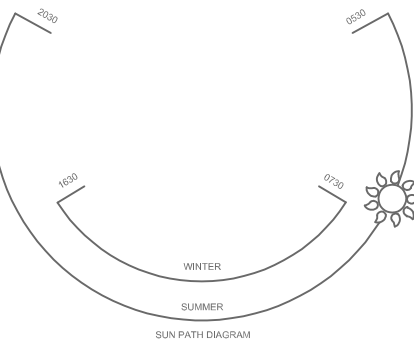

P:\EFA\PBBP\ARCHITECTURE\02_02_WIP_Information\02_Drawings\Drawings Register (History)\Copland Secondary School\Copland Secondary School Existing.dwg - 25/02/2014 09:56:42 - 001 1 of 2 - richardsk

0	29/01/2014	PRELIMINARY ISSUE	RD	KR	KR	SW
Rev	Rev. Date	Purpose of revision	Drawn	Checked	Rev'd	Appr'd

This drawing is not to be used in whole or part other than for the intended purpose and project as defined on this drawing. Refer to the contract for full terms and conditions.

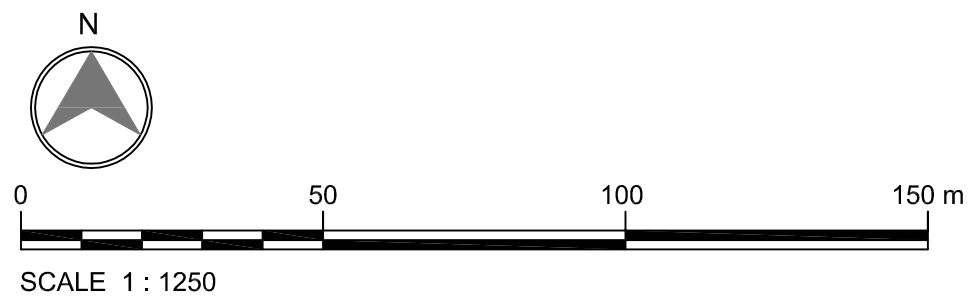

Copland Community School
 High Road,
 Wembley,
 HA9 7DU.

©Crown Copyright. All rights reserved. Licence no. 100019980

JACOBS
 Tower Bridge Court, 224/226 Tower Bridge Road, London, SE1 2UP
 Tel:+44(0)20 7403 3330 Fax:+44(0)20 7939 1418
 www.jacobs.com

Client
EDUCATION FUNDING AGENCY

Project
**PRIORITY SCHOOLS
 BRENT & CAMDEN BATCH**

Drawing title EXISTING SITE PLAN 1 of 2	
Drawing status PRELIMINARY	
Scale 1:1250 @ A3	DO NOT SCALE
Jacobs No. EFA-PSCAPCB1-OBC	
Client no.	
Drawing number PSCAPCB1/COPLAND/001	Rev 0