



EXHIBIT EC/10

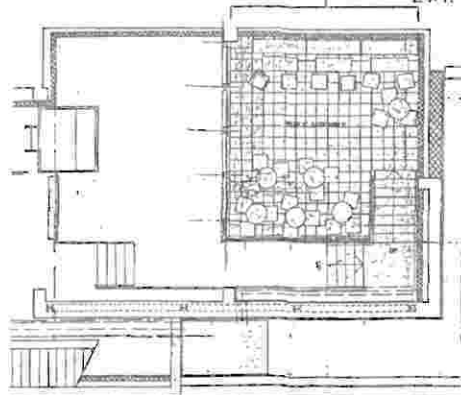

KEY:-
 Drinking areas and liquor storage shown shaded

ZD BAR 289 KILBURN HIGH ROAD LONDON NW6		
CLIENT: Taurusgreen Ltd	DATE: July 2005	
ARCHITECT: Cotterell Thomas & Thomas, Viscount House, 6A Love Lane, Middlesex HA5 3EF		
Tel: 0208 866 1114 & Fax: 0208 866 0890		
JOB DESCRIPTION: Grant of Justices Licence		
DRAWING TITLE: Floor Plans of Club		
Drawing No:	Scale: 1:100	Rev:

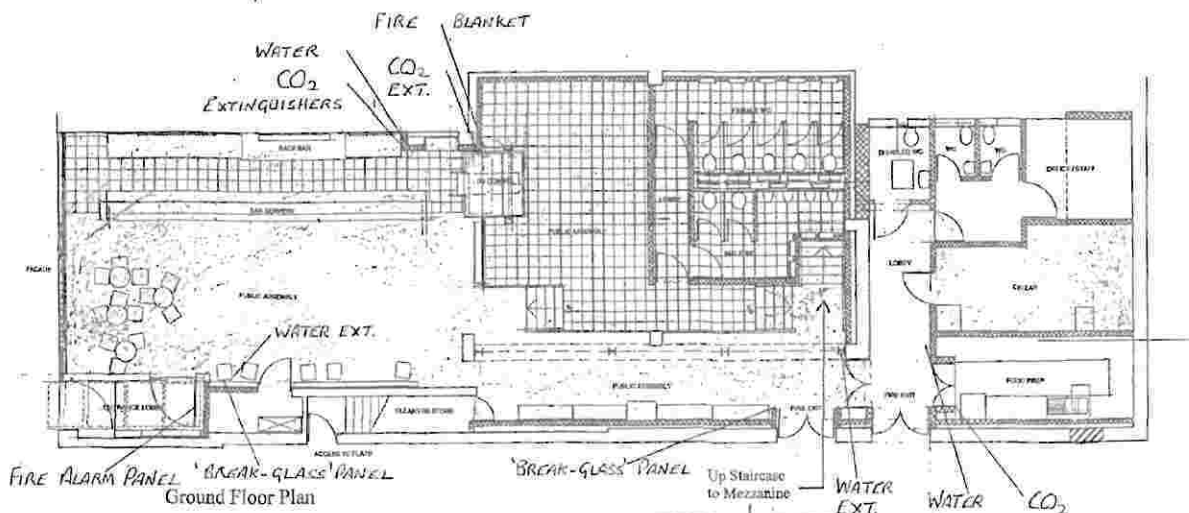