




The Contractor is to check all dimensions on site and report any discrepancies to the Contract Administrator. This drawing is to be read in conjunction with all other standard documentation. Dimensions are not to be scaled from this drawing.

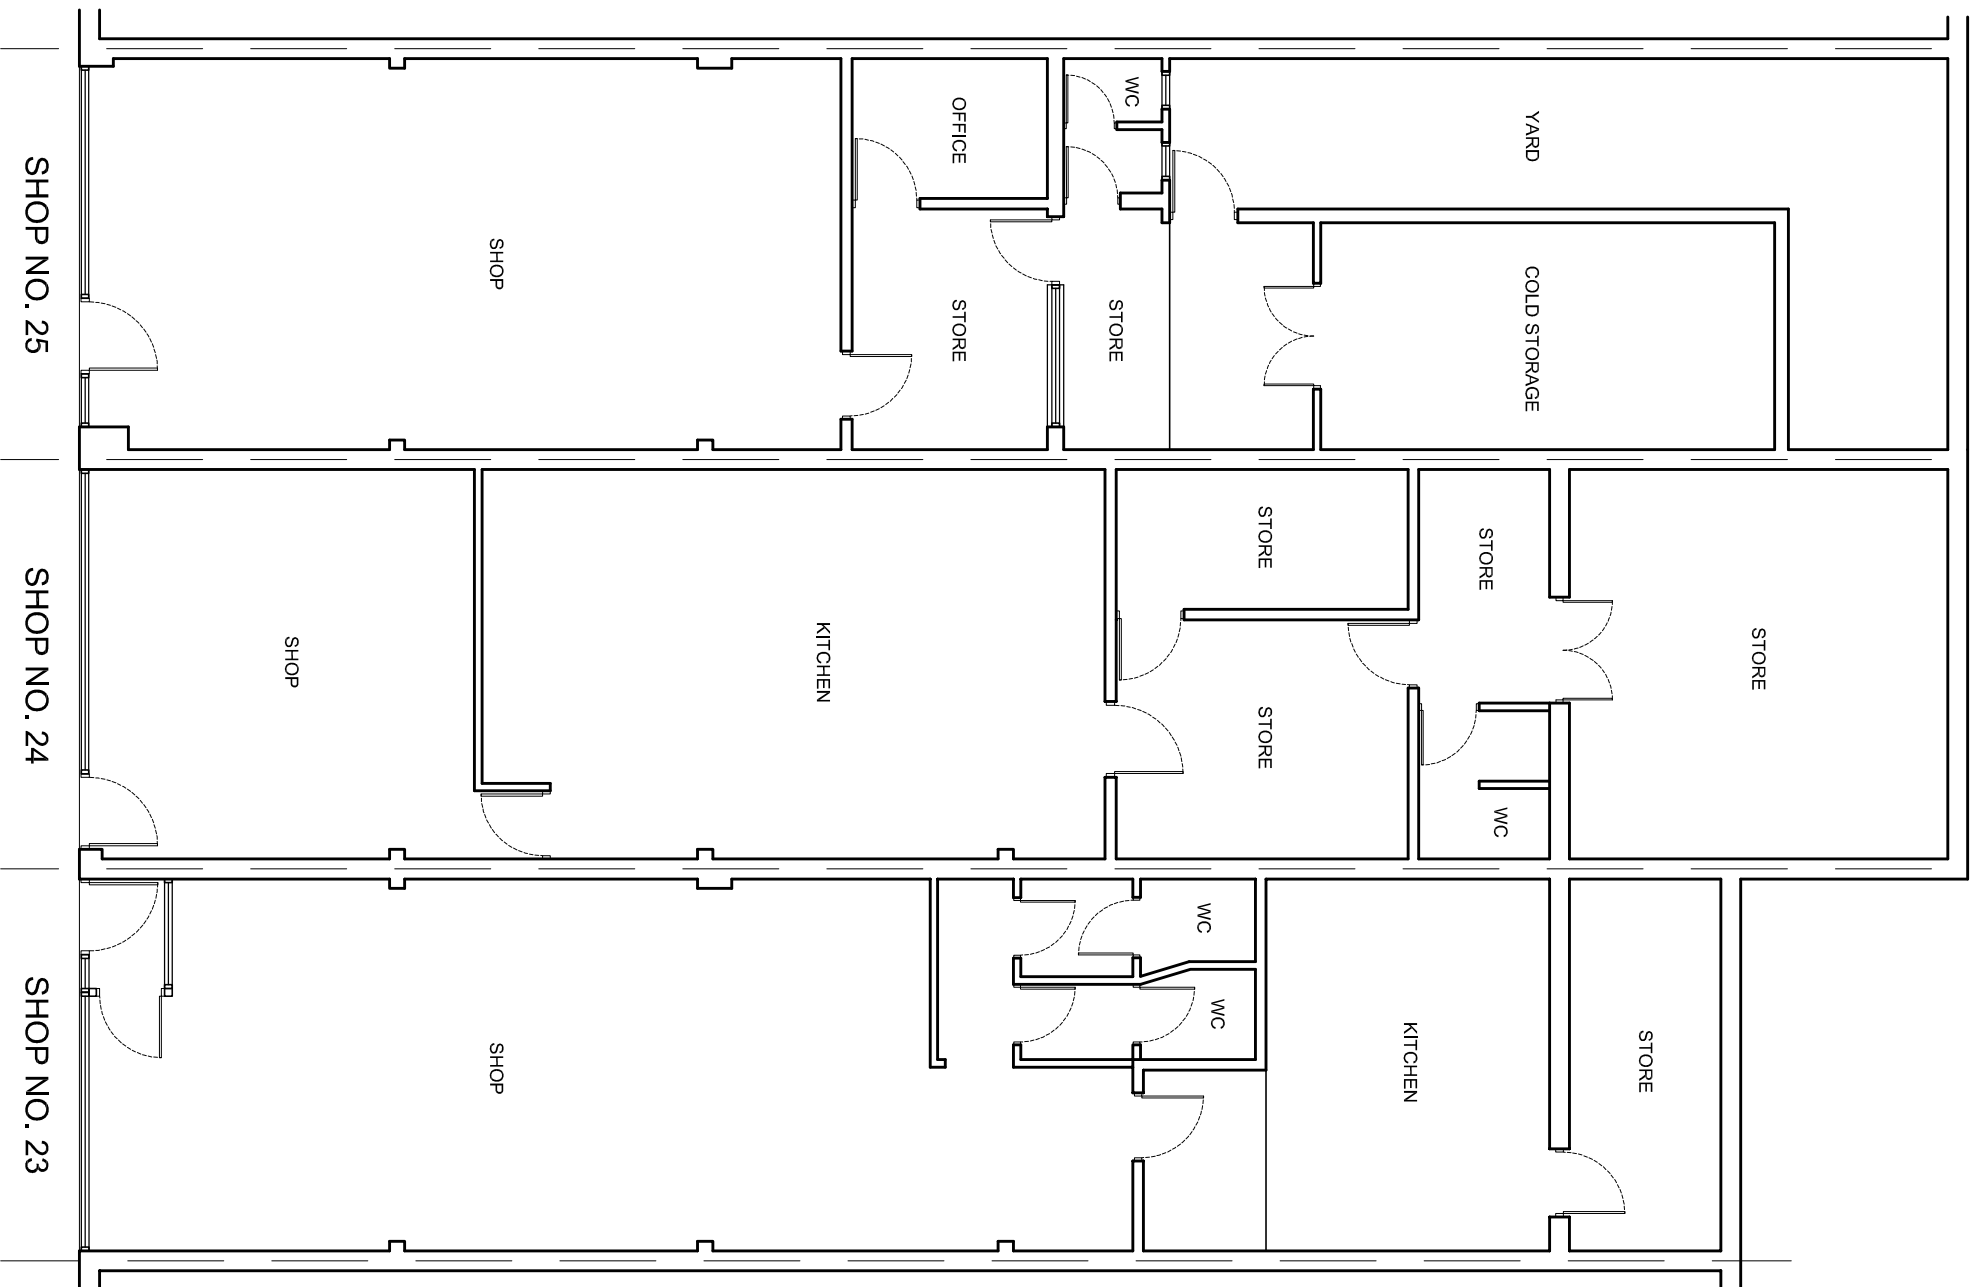

EXISTING FLOOR LAYOUTS

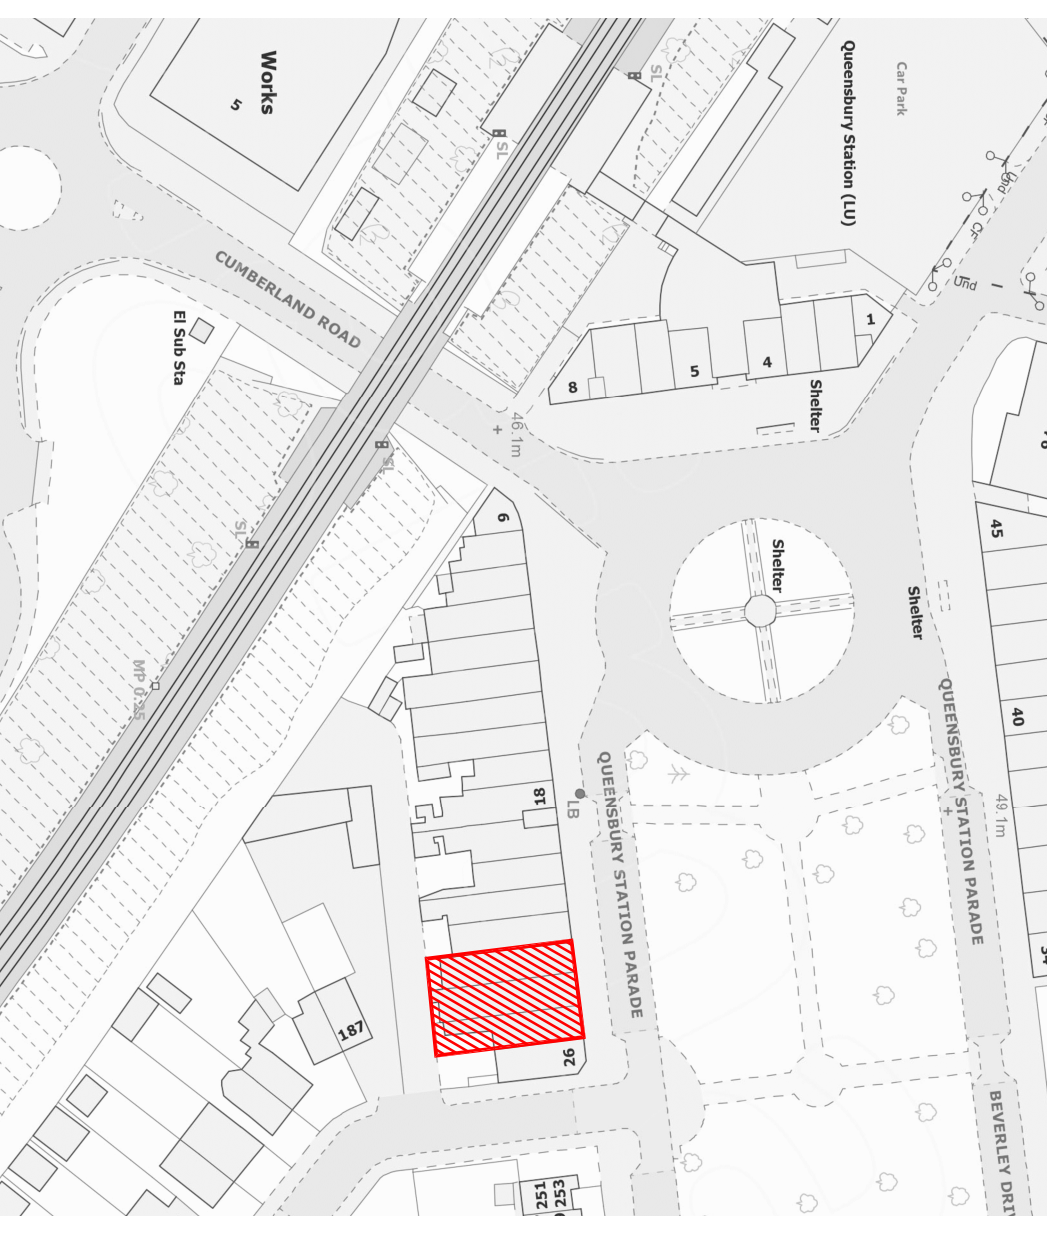

LOCATION PLAN - SCALE 1:1250

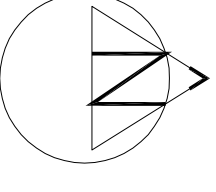

rev.	description	date	chkd.
	14 Leechcroft Avenue Sidcup Kent DA15 8RS		
	020 3004 9238		
	07931 931 035		
	s.nagpal@dapconsultants.co.uk		
	www.dapconsultants.co.uk		

project : 23-25 Queensbury Station Parade  
Harrow

drawing title :  
Existing Floor Plan

drawn: SN	chkd : SS	date:08.08.2018
status: <b>Information</b>		
scale: 1:100@A3		
proj no : 972	drg no: 01	rev no: A