


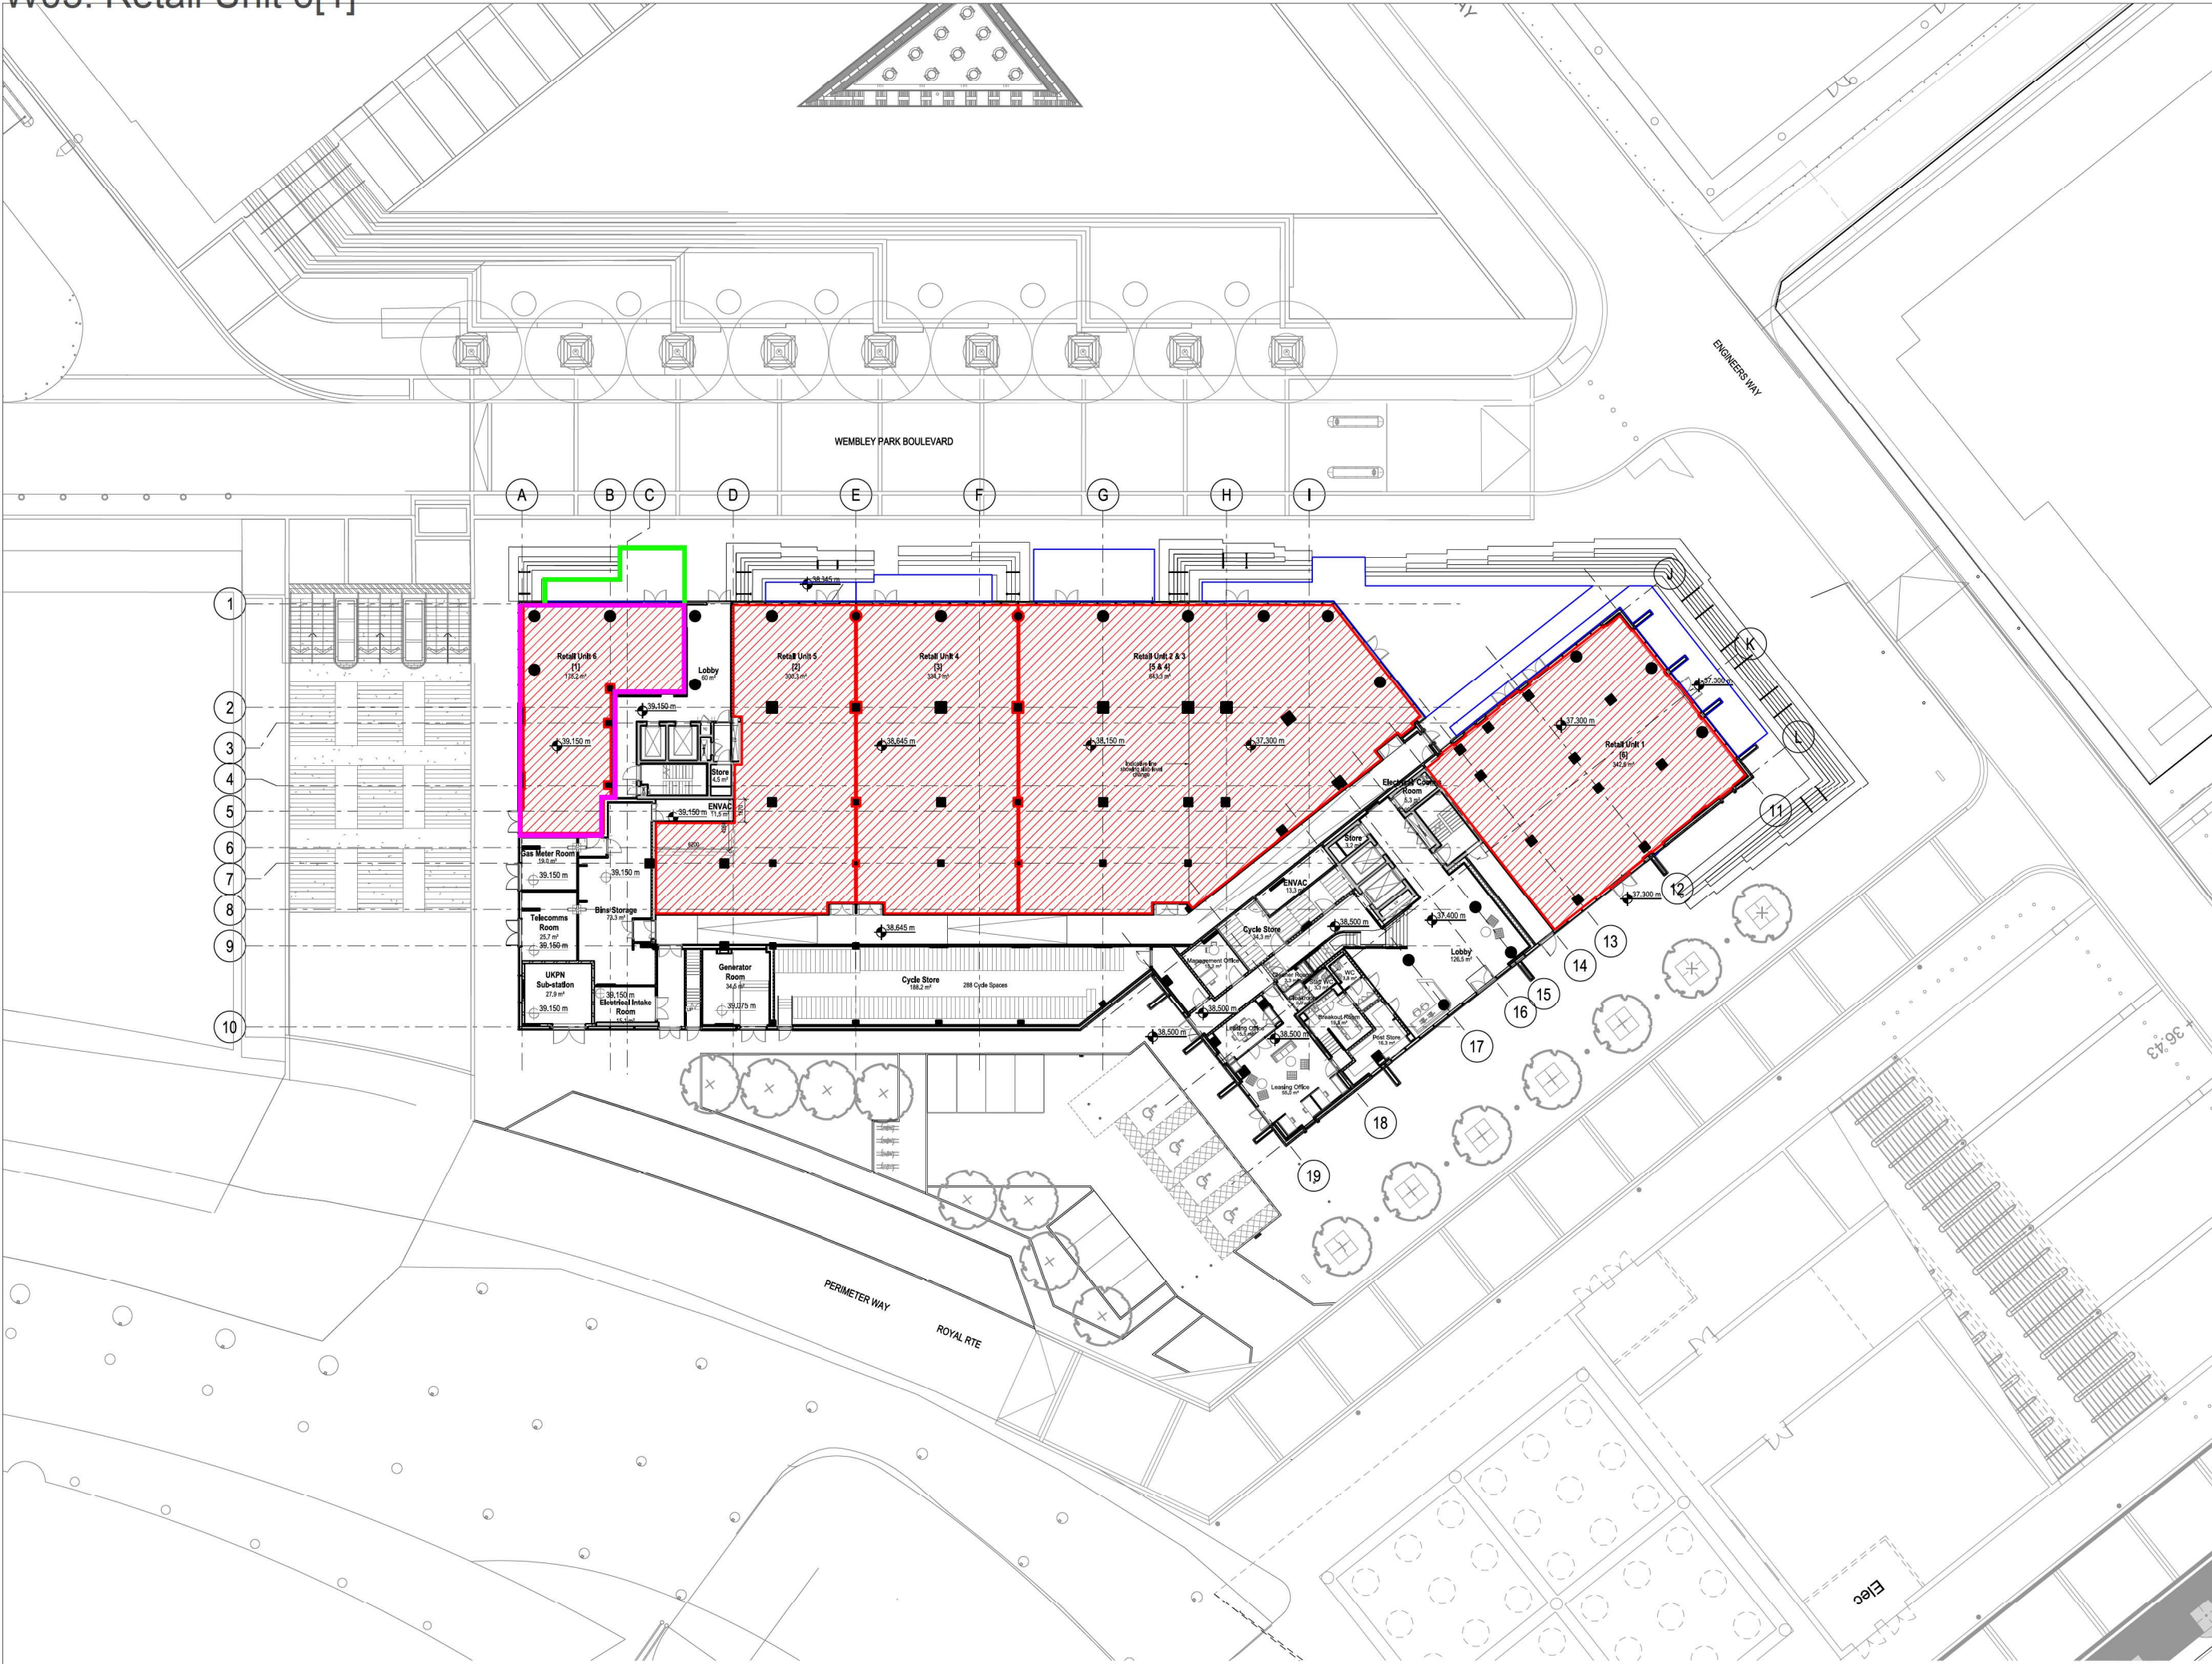

Drawing Record

Rev	Date	By	Comments	Checked
P01	08.01.2019	AV	FIRST ISSUE	LP

KEY:

- ALCOHOL LICENSED UNITS
- EXTERNAL LICENSED AREAS

Key Plan

SIGNIFICANT HEALTH AND SAFETY RISKS (UNUSUAL AND DIFFICULT TO MANAGE ONLY)

It is assumed that all works will be carried out by a competent contractor working, where appropriate, to an approved method statement. In addition to the hazards/risks normally associated with the types of work detailed on this drawing, note the following:

PRELIMINARY

Client

QUINTAIN ESTATES

Consultants

Job Title

WEMBLEY RETAIL CURATION

Drawing Title

WEMBLEY
W03
UNIT 3 SITE PLAN
ALCOHOL LICENSED AREAS

Scale @ A3

1:500

Date

JAN 2019

Drawn

AV

Checked

LP

Job No.

3 6 7 4

Drawing No.

A T (0 3) 1 3 8 0 0

Revision

P 0 1

leslie jones
architecture

Scale 3.02 Grand Union Studios
332 Ladbroke Grove
London W10 5AD

Telephone 020 7255 1150
E-mail admin@leslie-jones.co.uk