

STEEL ROAD


DISRAELI ROAD

LEGEND

- DEMARC OF PREMISES LICENSES APPLICATION (NET INTERNAL AREA OF GROUND FLOOR 311.0m²)
- EXISTING SITE BOUNDARY
- EXISTING FIRE DOOR
- ELECTRICAL SWITCH BOARD
- FIRE EXTINGUISHER POSITIONS
- FIRE EXIT WAY

EXISTING GROUND FLOOR PLAN
SCALE 1:100

100mm WHEN PLOTTED TO SCALE

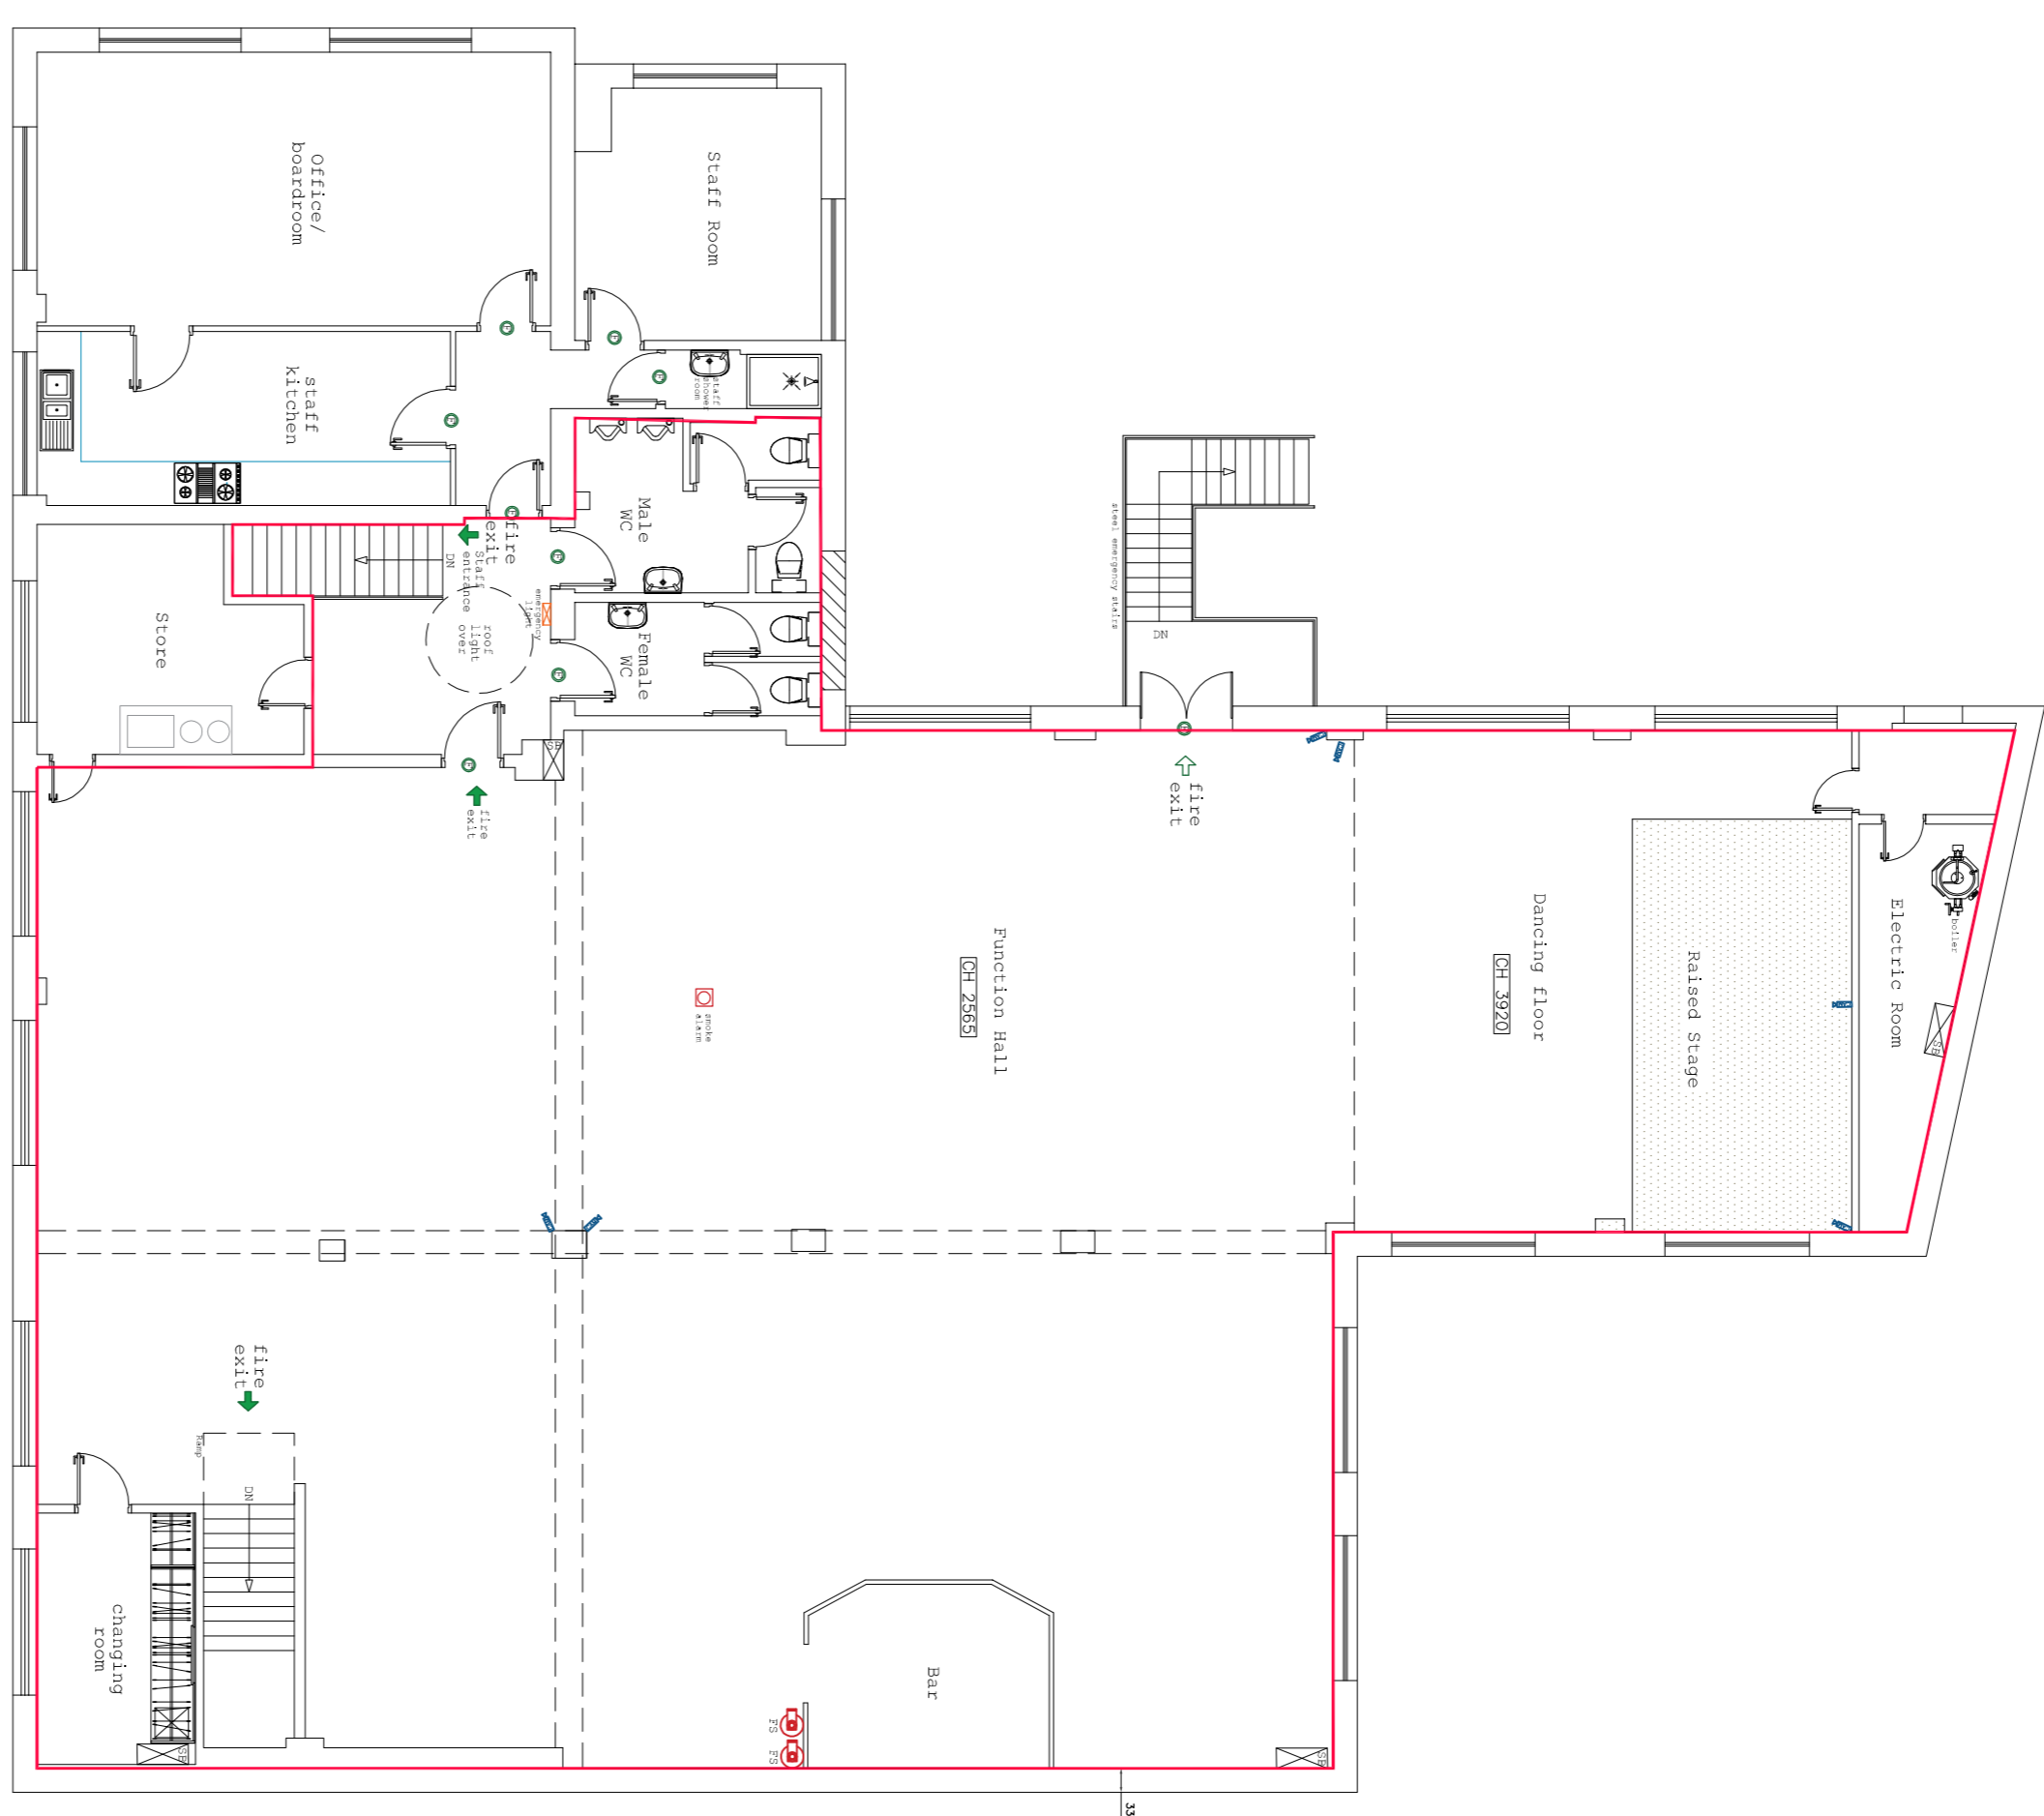

LEGEND

- DEMARC OF PREMISES LICENSES APPLICATION (NET INTERNAL AREA OF GROUND FLOOR 311.0m²)
- EXISTING SITE BOUNDARY
- EXISTING FIRE DOOR
- ELECTRICAL SWITCH BOARD
- FIRE EXTINGUISHER POSITIONS
- FIRE EXIT WAY

EXISTING FIRST FLOOR PLAN
SCALE 1:100

1:100
0 2000 4000 6000 8000mm

PLANING & DESIGN
 408 GURULU LINGU KINGSWAY
 408 GURULU LINGU KINGSWAY
 PERUNGUDI, CHENNAI 600 090
 TEL: 020 8500 2380
 EMAIL: info@planinganddesign.com
 WWW: WWW.PLANINGANDDESIGN.COM

ONE & STRUCTURAL ENGINEERS

This drawing is the copy right of K&S Planning & Design, USA, and may not be amended, copied or reproduced without written permission. No liability will be accepted for amendments made by other person.

Do not scale off the drawings. (Scale: 08/09/2019/08/09/2019/08/09/2019)

Project Title	THAMARAY BANQUETING HALL, 34-38 STEEL ROAD, NW10 7AS
Client Name	MR SABARATNAM SURESH
Drawn	PT
Checked	FEB 2019
Scale	1:100
Project No.	KKR-1151
Drawing No.	P-01
Size	A1
Rev.	-