



## Alcohol and Entertainment Licensing Sub-Committee

**Monday 19 September 2022 at 10.00 am**  
Conference Hall, 3rd Floor, Brent Civic Centre

Please note this will be held as an in person meeting.

The meeting will be open for the press and public to attend or alternatively can be followed via the live webcast. The link to follow proceedings via the live webcast is available [HERE](#)

### Membership:

#### Members

Councillors:

Ahmed (Chair)  
Collymore  
Georgiou

#### Substitute Members

Councillors:

Bajwa, Chohan, Chappell, Ethapemi, Long, Mahmood,  
Rubin.

**For further information contact:** Devbai Bhanji, Governance Assistant  
Tel: 020 8937 6841; Email: [devbai.bhanji@brent.gov.uk](mailto:devbai.bhanji@brent.gov.uk)

For electronic copies of minutes, reports and agendas, and to be alerted when the minutes of this meeting have been published visit:

**[www.brent.gov.uk/committees](http://www.brent.gov.uk/committees)**

### **Notes for Members - Declarations of Interest:**

If a Member is aware they have a Disclosable Pecuniary Interest\* in an item of business, they must declare its existence and nature at the start of the meeting or when it becomes apparent and must leave the room without participating in discussion of the item.

If a Member is aware they have a Personal Interest\*\* in an item of business, they must declare its existence and nature at the start of the meeting or when it becomes apparent.

If the Personal Interest is also significant enough to affect your judgement of a public interest and either it affects a financial position or relates to a regulatory matter then after disclosing the interest to the meeting the Member must leave the room without participating in discussion of the item, except that they may first make representations, answer questions or give evidence relating to the matter, provided that the public are allowed to attend the meeting for those purposes.

### **\*Disclosable Pecuniary Interests:**

- (a) **Employment, etc.** - Any employment, office, trade, profession or vocation carried on for profit gain.
- (b) **Sponsorship** - Any payment or other financial benefit in respect of expenses in carrying out duties as a member, or of election; including from a trade union.
- (c) **Contracts** - Any current contract for goods, services or works, between the Councillors or their partner (or a body in which one has a beneficial interest) and the council.
- (d) **Land** - Any beneficial interest in land which is within the council's area.
- (e) **Licences** - Any licence to occupy land in the council's area for a month or longer.
- (f) **Corporate tenancies** - Any tenancy between the council and a body in which the Councillor or their partner have a beneficial interest.
- (g) **Securities** - Any beneficial interest in securities of a body which has a place of business or land in the council's area, if the total nominal value of the securities exceeds £25,000 or one hundredth of the total issued share capital of that body or of any one class of its issued share capital.

### **\*\*Personal Interests:**

The business relates to or affects:

- (a) Anybody of which you are a member or in a position of general control or management, and:
  - To which you are appointed by the council;
  - which exercises functions of a public nature;
  - which is directed is to charitable purposes;
  - whose principal purposes include the influence of public opinion or policy (including a political party or trade union).
- (b) The interests of a person from whom you have received gifts or hospitality of at least £50 as a member in the municipal year;

or

A decision in relation to that business might reasonably be regarded as affecting the well-being or financial position of:

- You yourself;
- a member of your family or your friend or any person with whom you have a close association or any person or body who is the subject of a registrable personal interest.

# Agenda

Introductions, if appropriate.

Item	Page
1 Apologies for absence and clarification of alternate members	
2 Declarations of Interests	
Members are invited to declare at this stage of the meeting, the nature and existence of any relevant disclosable pecuniary or personal interests in the items on this agenda and to specify the item(s) to which they relate.	
3 Application for the review of a Premises Licence for the premises known as The Aura, 763-765 Harrow Road, Wembley, HA0 2LW.	1 - 688
4 Application for a variation to the Premise Licence by KN Bros Ltd for the premises known as The Aura, 763-765 Harrow Road, Wembley, HA0 2LW.	689 - 748

Date of the next meeting: Friday 23 September 2022



- Please remember to **SWITCH OFF** your mobile phone during the meeting.
- The meeting room is accessible by lift and seats will be provided for members of the public.

This page is intentionally left blank



## LICENSING ACT 2003

### Application for the Review a Premises Licence

Name of Applicant:	Martin Wood - Principal Nuisance Control Officer
Name & Address of Premises:	The Aura, 763-765 Harrow Road, Wembley, HA0 2LW
Applicants Agent:	Joshua Simons

#### 1. Application

The application is for the review of a premises licence held by KN Bros Ltd. The premises are known as The Aura, 763-765 Harrow Road, Wembley, HA0 2LW.

#### 2. Grounds for Review

The grounds for review is the Prevention of Public Nuisance.

The premises has failed and is continuing to fail in its duty to prevent public nuisance when providing regulated entertainment especially at noise sensitive times.

#### 3. Relevant Representations

Representations have been received from the Nuisance Control Team, Licensing Enforcement Officers, the Police, and a Ward Councillor.

#### 4. Background


These premises are currently licensed for regulated entertainment, late night refreshment and the sale of alcohol from 11am to 2am Sunday to Thursday and 3am Friday & Saturday. The premises can remain open until 2.30am Sunday to Thursday and 3.30am Friday and Saturday.

The Designated Premises Supervisor is Mr Douglas Nunes.

#### 5. Associated Papers

- A. Review Application
- B. Police Representation
- C. Licensing Rep
- D. Councillor Rep
- E. OS Map

This page is intentionally left blank

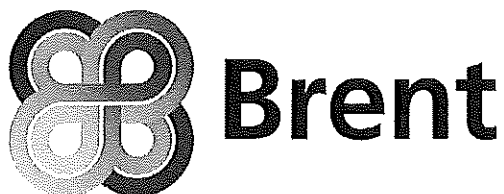

## APPLICATION FOR A REVIEW OF A PREMISES LICENCE OR CLUB PREMISES CERTIFICATE

Application for the review of a premises licence or club premises certificate  
under the Licensing Act 2003

### PLEASE READ THE FOLLOWING INSTRUCTIONS FIRST

Before completing this form please read the guidance notes at the end of the form.

If you are completing this form by hand please write legibly in **block capitals**. In all cases ensure that your answers are inside the boxes and written in **black ink**. Use additional sheets if necessary.

You may wish to keep a copy of the completed form for your records.

**I Martin Wood apply for the review of a premises licence under section 51 / apply for the review of a club premises certificate under section 87 of the Licensing Act 2003 for the premises described in Part 1 below (delete as applicable).**

### Part 1 – Premises or club premises details

Name and postal address of premises or, if none, ordnance survey map reference or description	
The Aura, 763-765 Harrow Rd, Wembley, London	
Post Town <b>Wembley</b>	Post Code (if known) , <b>HA0 2LW</b>
Name of premises licence holder or club holding club premises certificate (if known)	
<b>KN Bros Limited</b>	
Number of premises licence or club premises certificate (if known)	
<b>164845</b>	

## Part 2 - Applicant details

I am

Please tick ✓ Yes

- 1) an interested party (please complete (A) or (B) below)
- a) a person living in the vicinity of the premises ☐
- b) a body representing persons living in the vicinity of the premises ☐
- c) a person involved in business in the vicinity of the premises ☐
- d) a body representing persons involved in business in the vicinity of the premises ☐
- 2) a responsible authority (please complete (C) below) Y
- 3) a member of the club to which this application relates (please complete (A) below) ☐

### (A) DETAILS OF INDIVIDUAL APPLICANT (fill in as applicable)

Please tick

Mr ☐ Mrs ☐ Miss ☐ Ms ☐ Other title ☐  
(for example, Rev)

Surname

First names

Please tick ✓ Yes

I am 18 years old or over

☐

Current postal  
address  
if different from  
premises address

Post Town

Postcode

Daytime contact telephone number

E-mail address (optional)

### (B) DETAILS OF OTHER APPLICANT

Name and address

Telephone number (if any)

E-mail address (optional)

**(C) DETAILS OF RESPONSIBLE AUTHORITY APPLICANT**

Name and address Martin Wood (Principal Nuisance Control Officer) Brent Council (Nuisance Control Team) Brent Civic Centre Engineers Way Wembley London HA9 0FJ
Telephone number (if any) [REDACTED]
E-mail address (optional) [REDACTED]

**This application to review relates to the following licensing objective(s)**

Please tick one or more boxes

- 1) the prevention of crime and disorder
- 2) public safety
- 3) the prevention of public nuisance
- 4) the protection of children from harm

☐  
☐  
**Y**  
☐

**Please state the ground(s) for review** (please read guidance note 1)

Nuisance Control Team (NCT) believe the Licence Holder KN Bros Limited and current business owner has failed and is continuing to fail in the duty to prevent public nuisance when providing regulated entertainment – especially at noise sensitive times – whilst operating within the terms of the Premises Licence. A copy of the Premises Licence is provided in **Exhibit NCT/01**. The premises is presently licensed to open seven days a week from 11:00hrs, with terminal hours at 02:30hrs Monday to Friday and 03:30hrs Saturday and Sunday. The premises is licenced for recorded music and live music until 02:00hrs Monday to Friday and until 3:00hrs Saturday and Sunday. There are three specific music noise-controlling conditions on the premises licence:

**Condition 13.** The playing of live or recorded music shall not be permitted in any garden or external area.

**Condition 16.** All doors and windows shall remain closed during any licensable activity and where a door is used for patrons to enter or leave the premises the door shall be lobbied and fitted with a self-closing device.

**Condition 17.** The level of music shall be arranged so as not to cause a nuisance to local residents.

The premises comprises an unused Lounge Area to the front of the premises, with a Club Area and DJ booth to the rear of the premises, and an adjoining Garden Area, which is covered but only partially enclosed on two elevations. The Club Area and Garden Area both provide regulated entertainment by separate DJ from a booth. A portion of The Club Area benefitted from acoustic treatment works under the previous business owner, to help contain bass noise transmission into Sudbury Crescent, situated rear of the premises. Those works were compromised and resulted in noise complaints when the present business owner breached the acoustic integrity of the ceiling by installing new lighting, meaning the overall volume of music and bass had to be reduced in order to minimise noise transmission. The adjoining Garden Area – accessible through a non-lobbied door – cannot reasonably benefit from acoustic treatment works, being a partially enclosed composite steel and timber structure. This structure has no adequate sound insulating capacity to contain regulated entertainment or indeed noise from patrons, both of which are reported as disturbing during noise sensitive hours. Noise sensitive hours are generally considered to be between 23:00hrs and 07:00hrs. The use of this Garden Area that is resulting in disturbance and public nuisance to nearby noise sensitive residential receptors. Some noise complaints are supported with dated and time-stamped noise recordings, reported through the Brent Noise App. The Brent Noise App is available to all Brent residents who have access to such a device. After downloading a simple app to their mobile telephone, a user can record 30 seconds of recorded noise disturbance directly to their mobile telephone. Once recorded, this information is then sent to a secure website and automatically deleted from the user's telephone to ensure there is only one copy and the data is stored securely. I am able to listen to the recordings on my computer through noise cancelling headphones by logging on to the website [www.thenoiseapp.com](http://www.thenoiseapp.com). The recordings are used to assist me in the investigation of noise complaints. NCT served a Noise Abatement Notice upon the Licence Holder (KN Bros Ltd) and the Designated Premises Supervisor (Douglas Nunes) in December 2021, following case review and noise monitoring exercises, including review of Brent Noise App reports and recordings. The Noise Abatement Notices were not appealed. A previous Noise Abatement Notice served in August 2021 was formally withdrawn because the serving officer did not secure a copy of the Notice proving proper service. On 16 January 2022, NCT attended a meeting at the premises with the business owner [REDACTED] (one of two active directors of KN BROS LIMITED; Company number 11655090) and [REDACTED] new Operations Manager and Sales Manager. At that meeting, NCT learned that music is provided by DJ's in the Club Area and the partially enclosed Garden Area. We explained that an evidence gathering exercise in response to a complaint of music noise - that would have

ordinarily resulted in prosecution proceedings - was cut short because [REDACTED] had previously pleaded with us to let him know of any further nuisance complaints following service of the still active Noise Abatement Notices. At that meeting, we reiterated the gravity of ensuring music noise and reveller noise from the premises does not constitute statutory nuisance or public nuisance. [REDACTED] explained that he was planning to change the premises from a nightclub-like venue to a lounge venue, without loud music. We are not aware any such change has been introduced. It is our contention this premises operates as a nightclub; and use of the Garden Area at noise sensitive hours is causing public nuisance from patrons and from regulated entertainment in the form of loud amplified music. A Google search describes the premises thus: "Comfortable restaurant offering classic pasta & lamb dishes, plus wraps & cocktails." The Aura Lounge website [<https://theaura.co.uk/about-us/>] displays the following information: "High energy upbeat music to ensure that your feet never leave the dancefloor, astonishing experiences keeping you on your toes, awakening the Root Chakra." NCT as a Responsible Authority invite Licensing Committee to consider reducing the terminal hours as follows:

The opening hours of the premises (Day : Start Time : End Time) shall be as follows:

Monday 11:00hrs – 00:00hrs

Tuesday 11:00hrs – 00:00hrs

Wednesday 11:00hrs – 00:00hrs

Thursday 11:00hrs – 00:00hrs

Friday 11:00hrs – 01:00hrs

Saturday 11:00hrs – 01:00hrs

Sunday 11:00hrs – 00:00hrs

**With all licensable activities (regulated entertainment, late night refreshment, and sale and supply of alcohol) terminating 30 minutes earlier. All seasonal variations shall be removed.**

We also ask Licensing Committee to remove **Condition 11: The outside drinking areas shall cease at 23.30hours** and endorse the Premises Licence with the following noise-controlling conditions:

1. Regulated entertainment in the form of live or recorded music shall not be permitted within the partially enclosed Garden Area.
2. The terminal hour for public use of the Garden Area shall be midnight Friday and Saturday and 23:00hrs Sunday to Thursday.

**Please provide as much information as possible to support the application** (please read guidance note 2)

In support of this application NCT are providing:

A copy of the Premises Licence – including plan **[Exhibit NCT/01]**

4 x images of the partially enclosed Garden Area **[Exhibit NCT/02]**

Letter dated 14 January 2020 (previous business owner), referencing complaints alleging noise caused by loud amplified music and reminding the relevant noise-controlling conditions (13, 16 and 17) upon the Premises Licence. **[Exhibit NCT/03]**

2 x letters dated 15 March 2020 to (previous business owner) and the Licence Holder **[Exhibit NCT/04]**

Copies of the Noise Abatement Notices dated 17 December 2021 served on the Licence Holder and Designated Premises Supervisor along with cover letter referencing the duty imposed by the Licensing Act 2003 to prevent public nuisance and reminding that Condition 17 Specifies the level of music shall be arranged so as not to cause a nuisance to local residents. **[Exhibit NCT/05]**

Letters dated 04 December 2021, formally withdrawing an earlier Noise Abatement Notices and stating that NCT are concerned The Aura is failing in its duty to prevent public nuisance. **[Exhibit NCT/06]**

Email thread date commencing 01 December 2021 following complaint of loud music from the premises. **[Exhibit NCT/07]**

Email thread commencing 29 June 2021 seeking Brent Council support for public nuisance issues arising in connection with The Aura relating to crowd noise; fighting; parking issues. **[Exhibit NCT/08]**

**[Exhibit NCT/09]:**

14 Jan 2020, NCT case record referencing NCT discussion with [REDACTED] and including email to affected neighbour.

14 Mar 2020, NCT case record – nuisance notification and officer notes

21 Mar 2020, NCT case record – nuisance notification

21 Mar 2020, NCT case record – correspondence sent to affected neighbour in reply to email

18 July 2021, NCT case record – NUIS Proactive Investigation by Nuisance Control Officer

01 Aug 2021, NCT case record – correspondence received – report of noise

05 Aug 2021, NCT case record – correspondence received – report of noise

15 Aug 2021, NCT case record – noise app assessment note by Nuisance Control Officer  
note dated 13 Nov 2021



01 Sept 2021, NCT case record – correspondence received – report of noise

13 Nov 2021, NCT case record – NUIS Proactive Investigation by Nuisance Control Officer

12 Dec 2021, NCT case record – Correspondence received from The Aura via Business Licence regarding nuisance

07 Jan 2022, NCT case record – Telephone call received from [REDACTED]

15 Jan 2022, NCT case record – Nuisance Notification and officer notes

16 Jan 2022, NCT case record – NUIS Proactive Investigation. Record of meeting at The Aura.

26 Jan 2022, NCT case record – Correspondence sent. Reply to email from affected neighbour.

26 Jan 2022, NCT case record – Correspondence sent. Email to The Aura FAO [REDACTED]

06 Feb 2022, Correspondence sent. Reply to email from affected neighbour.

10 Feb 2022, NCT case record – Telephone call received from [REDACTED]

Active Brent Noise App Case [**Exhibit NCT/10**]

Active Brent Noise App Case [**Exhibit NCT/11**]

Inactive Brent Noise App Case [**Exhibit NCT/12**]

Inactive Brent Noise App Case [**Exhibit NCT/13**]

Have you made an application for review relating to this premises before? Please tick ✓ **Yes**  
☐

If yes, please state the date of that application

Day		Month		Year			
<input type="text"/>	<input type="text"/>	<input type="text"/>	<input type="text"/>	<input type="text"/>	<input type="text"/>	<input type="text"/>	<input type="text"/>

**If you have made representations relating to this premises before, please state what they were and when you made them.**

**NOT APPLICABLE**

## Checklist

Please tick ✓ Yes


- I have sent copies of this form and enclosures to the responsible authorities and the premises licence holder or club holding the club premises certificate, as appropriate ☐
- I understand that if I do not comply with the above requirements my application will be rejected ☐

**IT IS AN OFFENCE, LIABLE ON CONVICTION TO A FINE UP TO LEVEL 5 ON THE STANDARD SCALE, UNDER SECTION 158 OF THE LICENSING ACT 2003 TO MAKE A FALSE STATEMENT IN OR IN CONNECTION WITH THIS APPLICATION**

### Part 3 – Signatures (please read guidance note 3)

**Signature of applicant or applicant's solicitor or other duly authorised agent (see guidance note 4). If signing on behalf of the applicant please state in what capacity.**

Signature .....

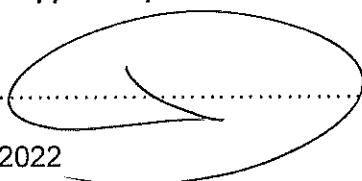

Date: 11 May 2022

Capacity: Principal Nuisance Control Officer / Responsible Authority

**Contact name (where not previously given) and postal address for correspondence associated with this application (please read guidance note 5)**

**Post town**

**Post code**

**Telephone number**

**If you would prefer us to correspond with you by e-mail your e-mail address (optional)**

**Data Protection:** The London Borough of Brent will use this information for the purposes of The Licensing Act 2003 and related purposes. Any member of the public may examine the application form on request. In addition, this information may be disclosed to the Police, The London Fire and Emergency Planning Authority, relevant ward Councillors and other Council departments.

This authority is under a duty to protect the public funds it administers, and to this end may use the information you have provided on this form for the prevention and detection of fraud. It may also share this information with law enforcement agencies and other bodies responsible for auditing or administering public funds for these purposes.

## Notes for Guidance

1. The ground(s) for review must be based on one of the licensing objectives.
2. Please list any additional information or details for example dates of problems which are included in the grounds for review if available.
3. The application form must be signed.
4. An applicant's agent (for example solicitor) may sign the form on their behalf provided that they have actual authority to do so.
5. This is the address which we shall use to correspond with you about this application.

**Please return the completed form and any accompanying documents to the following address with a copy to the premises licence holder / Club that the application relates to:-**

Regulatory Services (Licensing)  
Brent Council  
Fifth Floor  
Brent Civic Centre  
Engineers Way  
Wembley  
HA9 0FJ

☎ 020 8937 5359

Email: [business.licence@brent.gov.uk](mailto:business.licence@brent.gov.uk)

Cheques should be crossed and made payable to London Borough of Brent.

**Please follow the instructions in the checklist on page 14 to submit the relevant copies to the responsible authorities. Contact details shown below:**

Chief Officer of Police  
Brent Licensing Department  
Fifth Floor  
Brent Civic Centre  
Engineers Way  
Wembley  
HA9 0FJ

Tel: 020 8733 3206

North West Area 1  
London Fire Brigade  
169 Union Street  
London  
SE1 0LL

Tel: 020 8555 1200 x38778

Trading Standards  
Fifth Floor  
Brent Civic Centre  
Engineers Way  
Wembley  
HA9 0FJ

Tel: 020 8937 5555

Environmental Health  
Fifth Floor  
Brent Civic Centre  
Engineers Way  
Wembley  
HA9 0FJ

Tel: 020 8937 5252

Children's Services  
Brent Civic Centre  
Engineers Way  
Wembley  
HA9 0FJ

Licensing Authority  
Fifth Floor  
Brent Civic Centre  
Engineers Way  
Wembley  
HA9 0FJ  
Tel: 020 8937 5359

Area Planning Service  
Brent Civic Centre  
Engineers Way  
Wembley  
HA9 0FJ

Tel: 020 8937 5210

Public Safety Team  
Fifth Floor  
Brent Civic Centre  
Engineers Way  
Wembley  
HA9 0FJ

Tel: 020 8937 5359

DAAT  
Public Health Directorate  
Wembley Centre for Health  
and Care  
116 Chaplin Road  
Wembley  
HA0 4UZ



Planning, Transportation & Licensing  
Brent Civic Centre  
Engineers Way  
Wembley  
HA9 0FJ

TEL: 020 8937 5359  
EMAIL: [business.licence@brent.gov.uk](mailto:business.licence@brent.gov.uk)  
WEB: [www.brent.gov.uk](http://www.brent.gov.uk)

## London Borough of Brent

### Premises Licence

#### Part A

*This Premises Licence was granted by Brent Council, Licensing Authority for the area of the Borough of Brent under the Licensing Act 2003*

Original grant date: 01 November 2005  
Current issue date: 22 April 2021

A handwritten signature in black ink, appearing to be 'G. R. G.', written over a horizontal line.

Authorised signatory

Premises licence number: 164845

#### Part 1 – Premises Details

Postal address of premises, or if none, ordinance survey map reference or description

**The Aura**  
**763 - 765 Harrow Road, Wembley, Brent, HA0 2LW**

Where the licence is time limited the dates

Licensable activities authorised by the licence

**Section E: Live music**  
**Section F: Recorded music**  
**Section I: Provision of late night refreshment: Indoors**  
**Section J: Sale of alcohol: On the premises**

The times the licence authorises the carrying out of licensable activities

**Section E: Live music**

<b>Day</b>	<b>Start Time</b>	<b>End Time</b>
Monday	11:00	02:00
Tuesday	11:00	02:00
Wednesday	11:00	02:00
Thursday	11:00	02:00
Friday	11:00	03:00
Saturday	11:00	03:00
Sunday	11:00	02:00

Christmas Eve (24th December); Christmas Day (25th December); Boxing Day (26th December); New Year's Eve (31st December); New Year's Day (1st January); All Public Bank Holidays (27th December, 1st and 29th August, 2nd May etc) Good Friday; Easter Sunday; Easter Monday; Diwali Festivities., All from 11.00hrs to 02.00hrs

**Section F: Recorded music**

<b>Day</b>	<b>Start Time</b>	<b>End Time</b>
Monday	11:00	02:00
Tuesday	11:00	02:00
Wednesday	11:00	02:00
Thursday	11:00	02:00
Friday	11:00	03:00
Saturday	11:00	03:00
Sunday	11:00	02:00

Christmas Eve (24th December); Christmas Day (25th December); Boxing Day (26th December); New Year's Eve (31st December); New Year's Day (1st January); All Public Bank Holidays (27th December, 1st and 29th August, 2nd May etc) Good Friday; Easter Sunday; Easter Monday; Diwali Festivities., All from 11.00hrs to 02.00hrs

**Section I: Provision of Late Night Refreshments:Indoors**

<b>Day</b>	<b>Start Time</b>	<b>End Time</b>
Monday	23:00	02:00
Tuesday	23:00	02:00
Wednesday	23:00	02:00
Thursday	23:00	02:00
Friday	23:00	03:00
Saturday	23:00	03:00
Sunday	23:00	02:00

Christmas Eve (24th December); Christmas Day (25th December); Boxing Day (26th December); New Year's Eve (31st December); New Year's Day (1st January); All Public Bank Holidays (27th December, 1st and 29th August, 2nd May etc) Good Friday; Easter Sunday; Easter Monday; Diwali Festivities., All from 11.00hrs to 02.00hrs

**Section J: Sale or Supply of Alcohol: On the premises**

<u>Day</u>	<u>Start Time</u>	<u>End Time</u>
Monday	11:00	02:00
Tuesday	11:00	02:00
Wednesday	11:00	02:00
Thursday	11:00	02:00
Friday	11:00	03:00
Saturday	11:00	03:00
Sunday	11:00	02:00

Christmas Eve (24th December); Christmas Day (25th December); Boxing Day (26th December); New Year's Eve (31st December); New Year's Day (1st January); All Public Bank Holidays (27th December, 1st and 29th August, 2nd May etc) Good Friday; Easter Sunday; Easter Monday; Diwali Festivities., All from 11.00hrs to 02.00hrs

The opening hours of the premises

<u>Day</u>	<u>Start Time</u>	<u>End Time</u>
Monday	11:00	02:30
Tuesday	11:00	02:30
Wednesday	11:00	02:30
Thursday	11:00	02:30
Friday	11:00	03:30
Saturday	11:00	03:30
Sunday	11:00	02:30

Where the licence authorises supplies of alcohol whether these are on and/or off supplies

**On the premises**

**Part 2**

Name, (registered) address, telephone number and email (where relevant) of holder of the premises licence

**KN Bros Limited**  
**1 Agincourt Villas Uxbridge Road, Uxbridge, Middlesex, UB10 0NX**

Registered number of holder, for example company number, charity number (where applicable)

**11655090**

Name, address and telephone number of designated premises supervisor where the premises licence authorises the supply of alcohol

**Douglas Nunes**

Personal licence number and issuing authority of personal licence held by designated premises supervisor where the premises licence authorises the supply of alcohol

Licence Number: [REDACTED]

Issuing authority: [REDACTED]

## **Annex 1 – Mandatory conditions**

### **No Irresponsible Drinks Promotions**

(1) The responsible person must ensure that staff on relevant premises do not carry out, arrange or participate in any irresponsible promotions in relation to the premises.

(2) In this paragraph, an irresponsible promotion means any one or more of the following activities, or substantially similar activities, carried on for the purpose of encouraging the sale or supply of alcohol for consumption on the premises—

1. (a) games or other activities which require or encourage,

or are designed to require or encourage, individuals to— (i) drink a quantity of alcohol within a time limit (other than to drink alcohol sold or supplied on the premises before the cessation of the period in which the responsible person is authorised to sell or supply alcohol), or (ii) drink as much alcohol as possible (whether within a time limit or otherwise);

(b) provision of unlimited or unspecified quantities of alcohol free or for a fixed or discounted fee to the public or to a group defined by a particular characteristic in a manner which carries a significant risk of undermining a licensing objective;

(c) provision of free or discounted alcohol or any other thing as a prize to encourage or reward the purchase and consumption of alcohol over a period of 24 hours or less in a manner which carries a significant risk of undermining a licensing objective;

(d) selling or supplying alcohol in association with promotional posters or flyers on, or in the vicinity of, the premises which can reasonably be considered to condone, encourage or glamorise anti-social behaviour or to refer to the effects of drunkenness in any favourable manner;

(e) dispensing alcohol directly by one person into the mouth of another (other than where that other person is unable to drink without assistance by reason of disability).

### **Free Water**

The responsible person must ensure that free potable water is provided on request to customers where it is reasonably available.

### **Age Verification Policy**

(1) The premises licence holder or club premises certificate holder must ensure that an age verification policy is adopted in respect of the premises in relation to the sale or supply of alcohol.

(2) The designated premises supervisor in relation to the premises licence must ensure that the supply of alcohol at the premises is carried on in accordance with the age verification policy.

(3) The policy must require individuals who appear to the responsible person to be under 18 years of age (or such older age as may be specified in the policy) to produce on request, before being served alcohol, identification bearing their photograph, date of birth and either—

(a) a holographic mark, or

(b) an ultraviolet feature.

### **Small Measures to be Available**

The responsible person must ensure that—



(a) where any of the following alcoholic drinks is sold or supplied for consumption on the premises (other than alcoholic drinks sold or supplied having been made up in advance ready for sale or supply in a securely closed container) it is available to customers in the following measures—

(i) beer or cider: ½ pint;

(ii) gin, rum, vodka or whisky: 25 ml or 35 ml; and

(iii) still wine in a glass: 125 ml;

(b) these measures are displayed in a menu, price list or other printed material which is available to customers on the premises; and

(c) where a customer does not in relation to a sale of alcohol specify the quantity of alcohol to be sold, the customer is made aware that these measures are available

### **Minimum Price of Alcohol**

1. A relevant person shall ensure that no alcohol is sold or supplied for consumption on or off the premises for a price which is less than the permitted price.

2. For the purposes of the condition set out in paragraph 1—

(a)—duty|| is to be construed in accordance with the Alcoholic Liquor Duties Act 1979;

(b)—permitted price|| is the price found by applying the formula—

$$P = D + (D \times V)$$

where—

(i) P is the permitted price,

(ii) D is the amount of duty chargeable in relation to the alcohol as if the duty were charged on the date of the sale or supply of the alcohol, and

(iii) V is the rate of value added tax chargeable in relation to the alcohol as if the value added tax were charged on the date of the sale or supply of the alcohol;

(c)—relevant person|| means, in relation to premises in respect of which there is in force a premises licence—

(i) the holder of the premises licence,

(ii) the designated premises supervisor (if any) in respect of such a licence, or

(iii) the personal licence holder who makes or authorises a supply of alcohol under such a licence;

(d) —relevant person|| means, in relation to premises in respect of which there is in force a club premises certificate, any member or officer of the club present on the premises in a capacity which enables the member or officer to prevent the supply in question; and

(e)—valued added tax|| means value added tax charged in accordance with the Value Added Tax Act 1994.

3. Where the permitted price given by Paragraph (b) of paragraph 2 would (apart from this paragraph) not be a whole number of pennies, the price given by that sub-paragraph shall be taken to be the price actually given by that sub-paragraph rounded up to the nearest penny.

4. (1) Sub-paragraph (2) applies where the permitted price given by Paragraph (b) of paragraph 2 on a day (—the first day||) would be different from the permitted price on the next day (—the second day||) as a result of a change to the rate of duty or value added tax.

(2) The permitted price which would apply on the first day applies to sales or supplies of alcohol which take place before the expiry of the period of 14 days beginning on the second day.

### **Requirement for a DPS**

(1) No supply of alcohol may be made under the premises licence-

(a) at a time when there is no designated premises supervisor in respect of the premises licence, or

(b) at a time when the designated premises supervisor does not hold a personal licence or their personal licence is suspended.

(2) Every supply of alcohol under the premises licence must be made or authorised by a person who holds a personal licence.

#### **Door Supervisors and Security Staff to be Licensed by the SIA (when required)**

Where the licence includes a condition that at specified times one or more individuals must be at the premises to carry out a security activity, each individual must be licensed by the Security Industry Authority, with the following exceptions:

a) premises where the premises licence authorises plays or films

b) any occasion mentioned in paragraph 8(3)(b) or (c) of Schedule 2 to the Private Security Industry Act 2001 (premises being used exclusively by a club with a club premises certificate, under a temporary event notice authorising plays or films or under a gaming licence), or

c) any occasion within paragraph 8(3)(d) of Schedule 2 to the Private Security Industry Act 2001

#### **Film Classification When required**

(i) The admission of children to the exhibition of any film must be restricted in accordance with the recommendation of the designated film classification body unless section (ii) applies.

(ii) Where the licensing authority notifies the holder of the licence that this subsection applies the admission of children must be restricted in accordance with any recommendation made by the licensing authority.

In this section-

"children" means persons aged under 18; and

"film classification body" means the person or persons designated as the authority

under section 4 of the Video Recordings Act 1984 (c. 39) (authority to determine suitability of video works for classification).

#### **Annex 2 – Conditions consistent with the operating schedule**

1 Closed Circuit Television (CCTV) shall be installed and maintained in accordance with the Association of Chief Police Officers (ACPO) guidance, and all recorded images kept and made available to the Police and the Licensing Authority for 31 days.

2 Door supervisors shall wear clothing that can be clearly and easily identified on CCTV.

3 Door supervisors of a suitable gender mix, shall be employed from 21:00 hours on any day when the premises are open for the sale of alcohol past 00:00 hours.

4 A register/log containing the names, badge number, dates & times of duty of security staff and any incidents that occur shall be kept and made available to the Police and Licensing Authority.

5 Customers shall not be permitted to take open drink containers outside the premises as defined on the plan submitted to

and approved by the Licensing Authority.

6 A "Challenge 21" policy shall be adopted and adhered to at all times.

7 No alcohol shall be available for any customer when the premises are open primarily for use by persons under the age of 18.

8 Substantial food and non-intoxicating beverages shall be available during the whole of licensed hours in all parts of the premises where intoxicants are provided.

9 An incident log shall be kept at the premises, and made available for inspection on request to an authorised officer of Brent Council or the Police, which will record the following:

(a) all crimes reported to the venue

(b) all ejections of patrons

(c) any complaints received

(d) any faults in the CCTV system or searching equipment or scanning equipment

(e) any refusal of the sale of alcohol

(f) any visit by a relevant authority or emergency service.

10 No entry or re-entry shall be permitted after 00.00 hours Sunday to Thursday and 01.00 hours Friday and Saturday.

11 The outside drinking areas shall cease at 23.30 hours.

12 After 23.30 hours the rear smoking area will cease to be used and the front smoking area shall be limited to 20 persons and each area shall be suitably supervised.

13 The playing of live or recorded music shall not be permitted in any garden or external area.

14 Notices asking customers to leave quietly shall be conspicuously displayed at all exits.

15 Nudity, striptease and other entertainment of an adult nature shall not be permitted on the premises.

16 All doors and windows shall remain closed during any licensable activity and where a door is used for patrons to enter or leave the premises the door shall be lobbied and fitted with a self-closing device.

17 The level of music shall be arranged so as not to cause a nuisance to local residents.

18 Notices asking customers to leave quietly shall be conspicuously displayed at all exits.

19 A copy of the premises licence summary including the hours which licensable activities are permitted shall be visible from the outside of each entrance to the premises.

20 Suitable and sufficient fire fighting equipment shall be installed and properly maintained.

21 Facilities within the premises shall be made available for customers to await taxis.

22 No children shall be admitted unless accompanied by a responsible adult.

23 The total number of people on the premises including staff and performers shall not exceed 220.

24 Any locks or flush latches on exit doors shall be unlocked and kept free from fastenings whilst the public are on the premises.

25 Any socket outlets (or other power supplies used for DJ equipment, band equipment and other portable equipment) that are accessible to performers, staff or the public shall be suitably protected by a residual current device (RCD having a rated residual operating current not exceeding 30 milliamps).

### **Annex 3 – Conditions attached after a hearing by the licensing authority**

### **Annex 4 – Plans**


See attached





0 10 20 50 100mm NATURAL SCALE

SIZE A3

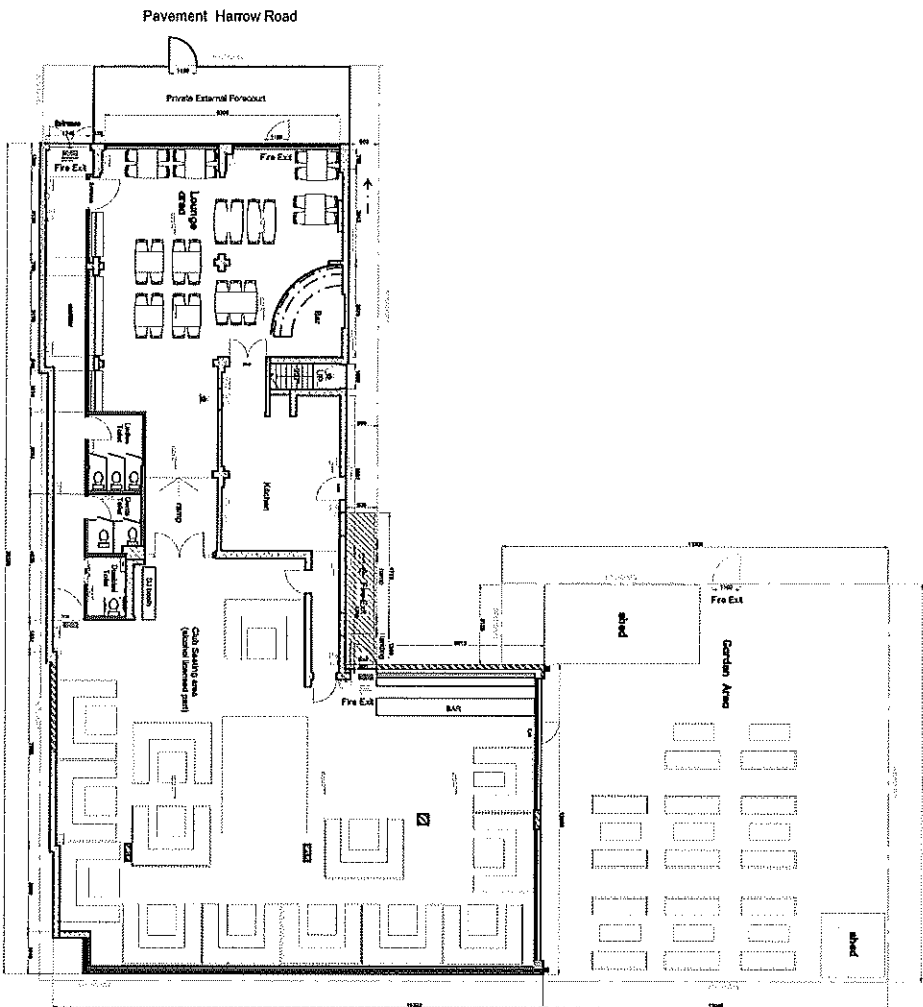

Location	Project	Drawing Title	Scale : 1:100@A3	Date : FEB 2014
MAYA LOUNGE 763 - 765 HARROW ROAD SUDBURY HA0 2LW	INTERNAL ALTERATIONS	LICENSE-PLAN AS-BUILT FLOOR PLAN	Drawing number SF/ML/01	Rev H






















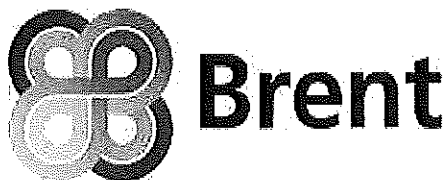

REGENERATION AND ENVIRONMENT

EXHIBIT NCT/03

Brent Civic Centre, Engineers Way,  
Wembley, Middlesex. HA9 0FJ

Tel: (020) 8937 5252

Direct Line 020-8937 5561

Email: [ens.noiseteam@brent.gov.uk](mailto:ens.noiseteam@brent.gov.uk)

Web: [www.brent.gov.uk](http://www.brent.gov.uk)

Date: 14/01/2020

Ayla Lounge  
763-765 Harrow Road  
Wembley  
HA0 2LW

Your Ref:  
Our Ref: NC/00296/20  
Contact: Martin Wood

Dear [REDACTED]

**Noise Nuisance - Environmental Protection Act 1990**  
**Ayla Lounge, 763-765 Harrow Road, Wembley, HA0 2LW**

The Council have a duty to investigate noise nuisance. We have received complaints alleging noise caused by loud amplified music and they have given us your address as being the source of the problem. We request you contact us to discuss this matter further.

We investigate problem noise by visiting those affected and decide what action to take based on the scale of the problem, how frequently it happens, who is affected by the noise and how. We may also use remote monitoring and recording devices to measure and record the noise being complained about.

If the Council is satisfied that a noise nuisance exists, or is likely, a noise abatement notice could be served on the person responsible. If the terms of that notice are broken and you continue to cause unacceptable noise, the Council may then take Court action. A successful prosecution can result in an unlimited fine and a criminal record being imposed.

Please also refer to your Premises Licence which includes the following relevant conditions:

13 The playing of live or recorded music shall not be permitted in any garden or external area.


16 All doors and windows shall remain closed during any licensable activity and where a door is used for patrons to enter or leave the premises the door shall be lobbied and fitted with a self-closing device.

17 The level of music shall be arranged so as not to cause a nuisance to local residents.

Thank you for your co-operation.

Yours sincerely,


Martin Wood  
Principal Nuisance Control Officer  
Regeneration and Environment

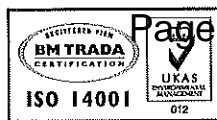

**Brent** - building a better  
borough





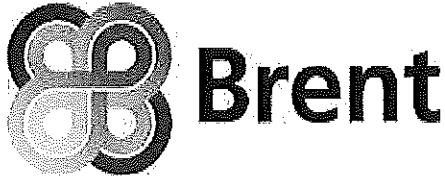

REGENERATION AND ENVIRONMENT

Brent Civic Centre, Engineers Way,  
Wembley, Middlesex. HA9 0FJ

Tel: (020) 8937 5252

Direct Line 020-8937 5561

Email: ens.noiseteam@brent.gov.uk

Web: www.brent.gov.uk

Date: 15/03/2020

[REDACTED]  
Ayla Lounge  
763-765 Harrow Road  
Wembley  
HA0 2LW

Your Ref:  
Our Ref: NC/00296/20  
Contact: Martin Wood

Dear [REDACTED]

**Noise Nuisance - Environmental Protection Act 1990**  
**Ayla Lounge, 763-765 Harrow Road, Wembley, HA0 2LW**

The Council have a duty to investigate noise nuisance. We investigated a complaint alleging noise caused by loud amplified music on Sunday 15 March and determined the bass noise transmitting from the rear of this premises was at a level likely to constitute public and statutory noise nuisance. We spoke to your manager (Douglas) about this matter and requested he significantly lower the volume of music/bass. Please take steps to prevent further such nuisance by Friday 20th March 2020.

Such steps may include: significantly reducing the volume of music and paying particular attention to the bass frequencies; installing a sound limiting device with a noise level agreed by Nuisance Control Team; arranging for professional acoustic testing to determine what sound insulation measures are required to contain the level of entertainment you wish to provide for your customers.

Condition #17 on your premises licence requires: **The level of music shall be arranged so as not to cause a nuisance to local residents.**

Further evidence of nuisance may result in service of noise nuisance abatement notice, and application to formally review the premises licence under provisions within the Licensing Act 2003.

Please contact me if you wish to discuss this further.


Thank you for your co-operation.

Yours sincerely,

Martin Wood  
Principal Nuisance Control Officer  
Regeneration and Environment

cc The Licensing Authority



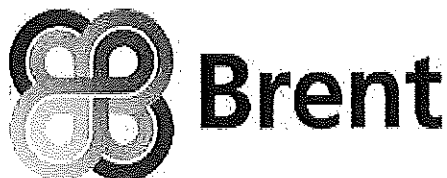

REGENERATION AND ENVIRONMENT

Brent Civic Centre, Engineers Way,  
Wembley, Middlesex. HA9 0FJ

Tel: (020) 8937 5252


Direct Line 020-8937 5561

Email: [ens.noiseteam@brent.gov.uk](mailto:ens.noiseteam@brent.gov.uk)

Web: [www.brent.gov.uk](http://www.brent.gov.uk)

Date: 15/03/2020

KN Bros Limited

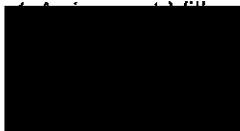

Your Ref:

Our Ref: NC/00296/20

Contact: Martin Wood

Dear Sirs,

**Noise Nuisance - Environmental Protection Act 1990**

**Ayla Lounge, 763-765 Harrow Road, Wembley, HA0 2LW**

The Council have a duty to investigate noise nuisance. We investigated a complaint alleging noise caused by loud amplified music on Sunday 15 March and determined the bass noise transmitting from the rear of this premises was at a level likely to constitute public and statutory noise nuisance. We spoke to your manager (Douglas) about this matter and requested he significantly lower the volume of music/bass. Please take steps to prevent further such nuisance by Friday 20th March 2020.

Such steps may include: significantly reducing the volume of music and paying particular attention to the bass frequencies; installing a sound limiting device with a noise level agreed by Nuisance Control Team; arranging for professional acoustic testing to determine what sound insulation measures are required to contain the level of entertainment you wish to provide for your customers.

Condition #17 on your premises licence requires: **The level of music shall be arranged so as not to cause a nuisance to local residents.**

Further evidence of nuisance may result in service of noise nuisance abatement notice, and application to formally review the premises licence under provisions within the Licensing Act 2003.

Please contact me if you wish to discuss this further.

Thank you for your co-operation.

Yours sincerely,

Martin Wood  
Principal Nuisance Control Officer  
Regeneration and Environment  
cc The Licensing Authority



INVESTOR IN PEOPLE



Awarded for excellence



**Brent** - building a better  
borough



L/F

## LONDON BOROUGH OF BRENT

## Environmental Protection Act 1990

## Section 80

## Abatement notice in respect of statutory nuisance

KN Bros Limited (Licence Holder)  
The Aura  
763-765 Harrow Road  
Wembley  
HA0 2LW

**TAKE NOTICE** that under the provisions of the Environmental Protection Act 1990 the Council of the London Borough of Brent being satisfied of the **likely occurrence** of noise amounting to a statutory nuisance under section 79(1)(g) of that Act at the premises known as **The Aura 63-765 Harrow Road, Wembley, HA0 2LW** within the district of the said Council arising from the **playing of amplified music and amplified speech**.

**HEREBY REQUIRE YOU** as the **person responsible** of the premises from which the noise is or would be emitted **forthwith** from the service of this notice, to abate the same and also

**HEREBY PROHIBIT** the **occurrence** of the said nuisance and for that purpose require you to: **Cease or cause to cease the playing of amplified music and amplified speech at such a level as to constitute a nuisance**

**IN** the event of an appeal this notice shall **NOT** be suspended until the appeal has been abandoned or decided by the Court, as, in the opinion of the Council, the expenditure which would be incurred by any person in carrying out works in compliance with this notice before any appeal has been decided would not be disproportionate to the public benefit to be expected in that period from such compliance.

**IF** without reasonable excuse you contravene or fail to comply with any requirement of this notice you will be guilty of any offence under section 80(4) of the Environmental Protection Act 1990 and on summary conviction will be liable to a fine not exceeding level 5 on the Standard Scale (currently £5,000), together with a further fine of an amount equal to one-tenth of that level for each day on which the offence continues after conviction. A person who commits an offence on industrial, trade or business premises will be liable on summary conviction to a fine not exceeding £20,000.

The Council may also take proceedings in the High Court for securing the abatement, prohibition or restriction of the nuisance. Further, if you fail to execute all or any of the works in accordance with this notice, the Council may execute the works and recover from you the necessary expenditure incurred.

Dated: 17/12/2021

Signed:

Print Name: Martin Wood  
Regulatory Services  
Authorised Officer

Regulatory Services, Brent Civic Centre, Engineers Way, Wembley HA9 0JF

Tel: 0208 937 5252

Email:ens.noiseteam@brent.gov.uk

Ref: EH/20/00296/MW

NB The person served with this notice may appeal against the notice to Brent Magistrates' Court, 448 High Road, London NW10 2DZ within twenty-one days beginning with the date of service of the notice (see notes attached).

A Similar notice has been served on:

KN Bros Limited (Licence Holder) The Aura, 763-765 Harrow Road Wembley, HA0 2LW,  
Douglas Nunes (DPS) The Aura, 763-765 Harrow Road Wembley, HA0 2LW,

If you require further information or have a query in respect of this notice, please call Martin Wood on 020 8937 5252

The Notice Of Which This is A True Copy Was Served By  
Me On The Within Named On The ..... Day Of  
17/12/21  
By Personal Delivery to MR DOUGLAS NUNES  
At 763-765 HARROW ROAD  
By Affixing ..... HA0 2LW  
Of The Pre .....  
By Sent ..... 20:45hrs  
To The Vehicle ..... Addressed  
Recorded Delivery ..... On The Notice For  
Registration Book No.  
Signed .....  
Designation .....  
CO



REGENERATION AND ENVIRONMENT

Brent Civic Centre, Engineers Way,  
Wembley, Middlesex. HA9 0FJ  
Tel: (020) 8937 5252  
Direct Line 020-8937 5561

Email: [ens.noiseteam@brent.gov.uk](mailto:ens.noiseteam@brent.gov.uk)

Web: [www.brent.gov.uk](http://www.brent.gov.uk)

Date: 17/12/2021

KN Bros Limited (Licence Holder)  
The Aura  
763-765 Harrow Road  
Wembley  
HA0 2LW

Your Ref:  
Our Ref: NC/00296/20  
Contact: Martin Wood

Dear Sirs,

**Environmental Protection Act 1990**  
**The Aura, 763-765 Harrow Road, Wembley, HA0 2LW**

Following recent complaints and a case review our Nuisance Control Team have undertaken noise monitoring exercises at the front and rear of The Aura. We are concerned the level of bass emanating from the rear of the premises has potential to constitute nuisance within the meaning of the law to the occupiers of nearby residential units at noise sensitive hours (i.e. after 11pm).

Therefore we are obliged to serve the enclosed Notice under Section 80 of the Environmental Protection Act 1990. This is intended to deal with this matter by enabling the Council to take formal legal action should there be evidence of any occurrence of such a nuisance. This is without prejudice to your duty to prevent public nuisance under the Licensing Act 2003, and our power to apply for a review of your premises licence. We remind you that condition 17 in your operating schedule specifies:

**17 The level of music shall be arranged so as not to cause a nuisance to local residents.**

Should further complaints be received, we will investigate by monitoring the situation - usually by visiting the person making the complaint, or the use of remote monitoring equipment which measures and records the noise being complained about.

Contravention of the notice could lead to the instigation of criminal proceedings against you. The maximum fine for each offence currently stands at an unlimited fine upon conviction.

**Please note that there is a right of appeal to the notice. Application has to be made to the Magistrates Court within 21 days. The details are provided on the notes to the notice.**

Accordingly, I would strongly advise that ensure music from this premises is arranged at a level that is unlikely to disturb residential neighbours.

Should you require any further information, please do not hesitate to contact me at the above address.

Yours sincerely,

Martin Wood  
Principal Nuisance Control Officer  
Regeneration and Environment



**Brent - building a better borough**



**Brent - building a better borough**



**LONDON BOROUGH OF BRENT**

---

**Environmental Protection Act 1990**

**Section 80**

---

**Abatement notice in respect of statutory nuisance**

Douglas Nunes (DPS)  
The Aura  
763-765 Harrow Road  
Wembley  
HA0 2LW

**TAKE NOTICE** that under the provisions of the Environmental Protection Act 1990 the Council of the London Borough of Brent being satisfied of the **likely occurrence** of noise amounting to a statutory nuisance under section 79(1)(g) of that Act at the premises known as **The Aura 63-765 Harrow Road, Wembley, HA0 2LW** within the district of the said Council arising from the **playing of amplified music and amplified speech**.

**HEREBY REQUIRE YOU** as the **person responsible** of the premises from which the noise is or would be emitted **forthwith** from the service of this notice, to abate the same and also

**HEREBY PROHIBIT** the **occurrence** of the said nuisance and for that purpose require you to: **Cease or cause to cease the playing of amplified music and amplified speech at such a level as to constitute a nuisance**

**IN** the event of an appeal this notice shall **NOT** be suspended until the appeal has been abandoned or decided by the Court, as, in the opinion of the Council, the expenditure which would be incurred by any person in carrying out works in compliance with this notice before any appeal has been decided would not be disproportionate to the public benefit to be expected in that period from such compliance.

**IF** without reasonable excuse you contravene or fail to comply with any requirement of this notice you will be guilty of any offence under section 80(4) of the Environmental Protection Act 1990 and on summary conviction will be liable to a fine not exceeding level 5 on the Standard Scale (currently £5,000), together with a further fine of an amount equal to one-tenth of that level for each day on which the offence continues after conviction. A person who commits an offence on industrial, trade or business premises will be liable on summary conviction to a fine not exceeding £20,000.

The Council may also take proceedings in the High Court for securing the abatement, prohibition or restriction of the nuisance. Further, if you fail to execute all or any of the works in accordance with this notice, the Council may execute the works and recover from you the necessary expenditure incurred.

Dated: 17/12/2021

Signed:

Print Name: Martin Wood  
Regulatory Services  
Authorised Officer

Regulatory Services, Brent Civic Centre, Engineers Way, Wembley HA9 0JF

Tel: 0208 937 5252

Email:ens.noiseteam@brent.gov.uk

Ref: EH/20/00296/MW


NB The person served with this notice may appeal against the notice to Brent Magistrates' Court, 448 High Road, London NW10 2DZ within twenty-one days beginning with the date of service of the notice (see notes attached).

A Similar notice has been served on:

KN Bros Limited (Licence Holder) The Aura, 763-765 Harrow Road Wembley , HA0 2LW,  
Douglas Nunes (DPS) The Aura, 763-765 Harrow Road Wembley , HA0 2LW,

If you require further information or have a query in respect of this notice, please call Martin Wood on 020 8937 5252

The Notice Of Which This Is A True Copy Was Served By	
Me On The Within Month Day Of	
17/12/21	
By Person	MR DOUGLAS NUNES
At	763-765 HARROW ROAD
By Address	HA0 2LW
Of The	
By Send	@ 2045 hrs
To The	addressed
To The Notice For	
Respectively and the person's name	
Signed	Ketan Jesai
Designation	

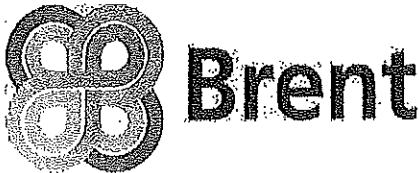

REGENERATION AND ENVIRONMENT

Brent Civic Centre, Engineers Way,  
Wembley, Middlesex. HA9 0FJ  
Tel: (020) 8937 5252  
Direct Line 020-8937 5561

Email: [ens.noiseteam@brent.gov.uk](mailto:ens.noiseteam@brent.gov.uk)

Web: [www.brent.gov.uk](http://www.brent.gov.uk)

Date: 17/12/2021

Douglas Nunes (DPS)  
The Aura  
763-765 Harrow Road  
Wembley  
HA0 2LW

Your Ref:  
Our Ref: NC/00296/20  
Contact: Martin Wood

Dear Sirs,

**Environmental Protection Act 1990**  
**The Aura, 763-765 Harrow Road, Wembley, HA0 2LW**

Following recent complaints and a case review our Nuisance Control Team have undertaken noise monitoring exercises at the front and rear of The Aura. We are concerned the level of bass emanating from the rear of the premises has potential to constitute nuisance within the meaning of the law to the occupiers of nearby residential units at noise sensitive hours (i.e. after 11pm).

Therefore we are obliged to serve the enclosed Notice under Section 80 of the Environmental Protection Act 1990. This is intended to deal with this matter by enabling the Council to take formal legal action should there be evidence of any occurrence of such a nuisance. This is without prejudice to your duty to prevent public nuisance under the Licensing Act 2003, and our power to apply for a review of your premises licence. We remind you that condition 17 in your operating schedule specifies:

**17 The level of music shall be arranged so as not to cause a nuisance to local residents.**

Should further complaints be received, we will investigate by monitoring the situation - usually by visiting the person making the complaint, or the use of remote monitoring equipment which measures and records the noise being complained about.

Contravention of the notice could lead to the instigation of criminal proceedings against you. The maximum fine for each offence currently stands at an unlimited fine upon conviction.


**Please note that there is a right of appeal to the notice. Application has to be made to the Magistrates Court within 21 days. The details are provided on the notes to the notice.**

Accordingly, I would strongly advise that ensure music from this premises is arranged at a level that is unlikely to disturb residential neighbours.

Should you require any further information, please do not hesitate to contact me at the above address.

Yours sincerely,

Martin Wood  
Principal Nuisance Control Officer  
Regeneration and Environment

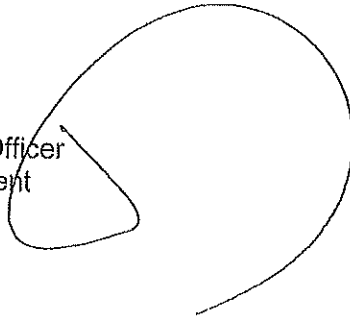A large, stylized handwritten signature in black ink, consisting of a large loop and a trailing line.



REGENERATION AND ENVIRONMENT


Brent Civic Centre, Engineers Way,  
Wembley, Middlesex. HA9 0FJ  
Tel: (020) 8937 5252  
Direct Line 020-8937 5561

Email: martin.wood@brent.gov.uk

Web: www.brent.gov.uk

Date: 04/12/2021

KN Bros Limited

 

Your Ref:  
Our Ref: NC/00296/20  
Contact: Martin Wood

Dear Sirs,

**Re: The Aura, 763-765 Harrow Road, Wembley, HA0 2LW**

We are writing to formally withdraw the attached noise abatement notice because the serving officer did not secure a copy proving proper service.

I regret to advise, however, we still have concern The Aura is failing in its duty to prevent public nuisance. We will contact the Licence Holder and Designated Premises Supervisor separately in that regard.

Please contact me quoting the above reference if you would like to discuss anything stated here.

Yours sincerely,

Martin Wood  
Principal Nuisance Control Officer  
Regeneration and Environment





REGENERATION AND ENVIRONMENT

Brent Civic Centre, Engineers Way,  
Wembley, Middlesex. HA9 0FJ

Tel: (020) 8937 5252

Direct Line 020-8937 5561

Email: martin.wood@brent.gov.uk

Web: www.brent.gov.uk

Date: 04/12/2021

Your Ref:

Our Ref: NC/00296/20

Contact: Martin Wood

Dear Sir,

**Re: The Aura, 763-765 Harrow Road, Wembley, HA0 2LW**

We are writing to formally withdraw the attached noise abatement notice because the serving officer did not secure a copy proving proper service.

I regret to advise, however, we still have concern The Aura is failing in its duty to prevent public nuisance. We will contact the Licence Holder and Designated Premises Supervisor separately in that regard.

Please contact me quoting the above reference if you would like to discuss anything stated here.

Yours sincerely,

Martin Wood  
Principal Nuisance Control Officer  
Regeneration and Environment







REGENERATION AND ENVIRONMENT

Brent Civic Centre, Engineers Way,  
Wembley, Middlesex. HA9 0FJ

Tel: (020) 8937 5252  
Direct Line 020-8937 5561

Email: martin.wood@brent.gov.uk

Web: www.brent.gov.uk

Date: 04/12/2021

Your Ref:

Our Ref: NC/00296/20

Contact: Martin Wood

Dear Sir,

**Re: The Aura, 763-765 Harrow Road, Wembley, HA0 2LW**

We are writing to formally withdraw the attached noise abatement notice because the serving officer did not secure a copy proving proper service.

I regret to advise, however, we still have concern The Aura is failing in its duty to prevent public nuisance. We will contact the Licence Holder and Designated Premises Supervisor separately in that regard.

Please contact me quoting the above reference if you would like to discuss anything stated here.

Yours sincerely,

Martin Wood  
Principal Nuisance Control Officer  
Regeneration and Environment



**LONDON BOROUGH OF BRENT**

**Environmental Protection Act 1990**

**Section 80**

**Abatement notice in respect of statutory nuisance**

**TAKE NOTICE** that under the provisions of the Environmental Protection Act 1990 the Council of the London Borough of Brent being satisfied of the ~~(existence)~~(likely occurrence)~~(recurrence)~~ of noise amounting to a statutory nuisance under section 79(1)(g) of that Act at the premises known as **AURA LOUNGE 763-765 Harrow Road, Wembley, HA0 2LW** within the district of the said Council arising from the playing of amplified music and amplified speech.

**HEREBY REQUIRE YOU** as the ~~(owner)~~(occupier)(person responsible) of the premises from which the noise is or would be emitted **forthwith** from the service of this notice, to abate the same and also

**HEREBY (PROHIBIT)(RESTRICT)** the ~~(occurrence)~~(recurrence) of the said nuisance and for that purpose require you to: **Cease or cause to cease the playing of amplified music and amplified speech at such a level as to constitute a nuisance**

**IN** the event of an appeal this notice shall NOT be suspended until the appeal has been abandoned or decided by the Court, as, in the opinion of the Council, the expenditure which would be incurred by any person in carrying out works in compliance with this notice before any appeal has been decided would not be disproportionate to the public benefit to be expected in that period from such compliance.

**IF** without reasonable excuse you contravene or fail to comply with any requirement of this notice you will be guilty of any offence under section 80(4) of the Environmental Protection Act 1990 and on summary conviction will be liable to a fine not exceeding level 5 on the Standard Scale (currently £5,000), together with a further fine of an amount equal to one-tenth of that level for each day on which the offence continues after conviction. A person who commits an offence on industrial, trade or business premises will be liable on summary conviction to a fine not exceeding £20,000.

The Council may also take proceedings in the High Court for securing the abatement, prohibition or restriction of the nuisance. Further, if you fail to execute all or any of the works in accordance with this notice, the Council may execute the works and recover from you the necessary expenditure incurred.

**Dated: 26/08/2021**

**Signed:**

**Print Name: Martin Wood  
Regulatory Services  
Authorised Officer**

**Regulatory Services, Brent Civic Centre, Engineers Way, Wembley HA9 0JF  
Tel: 0208 937 5252  
Email:ens.noiseteam@brent.gov.uk**

**Ref: EH/20/00296/MW**

**NB The person served with this notice may appeal against the notice to Brent Magistrates' Court, 448 High Road, London NW10 2DZ within twenty-one days beginning with the date of service of the notice (see notes attached).**

A Similar notice has been served on: KN Bros Limited and

If you require further information or have a query in respect of this notice, please call Martin Wood on 020 8937 5252

(i) a person also responsible for the nuisance, or (ii) a person who is also owner of the premises, or

(iii) a person who is also an occupier of the premises, or

(iv) a person who is also the person responsible for the vehicle, machinery or equipment,

and that it would have been equitable for it to have been so served.

(3) If and so far as an appeal is based on the ground of some informality, defect or error in, or in connection with, the abatement notice, or in, or in connection with, any copy of the notice served under section 80A(3), the court shall dismiss the appeal if it is satisfied that the informality, defect or error was not a material one.

(4) Where the grounds upon which an appeal is brought include a ground specified in paragraph (2)(i) or (j) above, the appellant shall serve a copy of his notice of appeal on any other person referred to, and in the case of any appeal to which these regulations apply he may serve a copy of his notice of appeal on any other person having an estate or interest in the premises, vehicle, machinery or equipment in question.

(5) On the hearing of the appeal the court may:-

(a) quash the abatement notice to which the appeal relates, or

(b) vary the abatement notice in favour of the appellant, in such manner as it thinks fit, or dismiss the appeal;

(c) and an abatement notice that is varied under sub-paragraph (b) above shall be final and shall otherwise have effect, as so varied, as if it had been so made by the local authority.

(6) Subject to paragraph (7) below, on the hearing of an appeal the court may make such order as it thinks fit -

with respect to the person by whom any work is to be executed and the contribution to be made by any person towards the cost of the work, or

as to the proportions in which any expenses which may become recoverable by the authority under Part III of the 1990 Act are to be borne by the appellant and by any other person.

(7) In exercising its powers under paragraph (6) above, the court -

(a) shall have regard, as between an owner and an occupier, to the terms and conditions, whether contractual or statutory, of any relevant tenancy and to the nature of the works required, and

(b) shall be satisfied, before it imposes any requirement thereunder on any person other than the appellant, that that person has received a copy of the notice of appeal in pursuance of paragraph (4) above.

### **SUSPENSION OF NOTICE**

Where:-

an appeal is brought against an abatement notice served under section 80 or section 80A of the 1990 Act, and -

(b) either:-

compliance with the abatement notice would involve any person in expenditure on the carrying out of the works before the hearing of the appeal, or in the case of a nuisance under section 79(1)(g) or (ga) of the 1990 Act, the noise to which the abatement notice relates is noise necessarily caused

in the course of the performance of some duty imposed by law on the appellant, and

(c) either paragraph (2) does not apply, or it does apply but the requirements of paragraph (3) have not been met, the abatement notice shall be suspended until the appeal has been abandoned or decided by the court.

This paragraph applies where -

the nuisance to which the abatement notice relates -  
is injurious to health, or

is likely to be of a limited duration such that suspension of the notice would render it of no practical effect, or

the expenditure which would be incurred by any person in the carrying out of works in compliance with the abatement notice before any appeal has been decided would not be disproportionate to the public benefit to be expected in that period from such compliance.

(3) Where paragraph (2) applies the abatement notice -

shall include a statement that paragraph (2) applies, and that as a consequence it shall have effect notwithstanding any appeal to a magistrates' court which has not been decided by the court, and

shall include a statement as to which of the grounds set out in paragraph (2) apply

**From:** Martin, Wood

**Sent:** 06 February 2022 22:40

**To:** [REDACTED]

**Cc:** Mark OBrien <Mark.OBrien@brent.gov.uk>; Susana, Figueiredo <Susana.Figueiredo@brent.gov.uk>

**Subject:** RE: Loud music from licensed premises

Dear [REDACTED]

Thank you for your email. I was intending to contact you during the coming week to ask why you had ceased submitting noise app reports. I am aware that the business owner has approached several neighbours.

Yes, the business has been in contact with Brent Council. An online meeting was held last week with the business owner and his agent. The council and Brent Licensing Police raised concerns around noise, parking, waste collection and related issues. We heard what efforts the business is making to reduce adverse impact on neighbours; which includes a plan to change the premises into a lounge as opposed to a nightclub-type venue. We are pressing for more details on this. A period of six weeks was given within which to resolve the issues or face further enforcement action.

We remain concerned about the intensity of noise from music and revellers, given the semi-enclosed nature of the rear garden area. I inspected the area to the rear of the premises at half past midnight on Saturday. It is evident that they are monitoring noise levels and endeavouring to manage customer parking in Sudbury Gardens. However, in my opinion, the efforts to manage noise are falling short. This was conveyed to the business during my visit.

I agree that it is not practical for you to keep contacting the business when they are already aware of the intensity of their noise levels. On that basis, I would encourage you to continue using the Brent Noise App. You are also able to use our call out service, as previously advised.

I have copied in the local Neighbourhood Manager and my colleague from the Community Safety Team who is co-ordinating our efforts to ensure the business operates without failing in its duty to prevent public nuisance.

More anon and kind regards

Martin Wood  
Principal Nuisance Control Officer  
Brent Council  
020 8937 5561  
[www.brent.gov.uk](http://www.brent.gov.uk)

**From:** [REDACTED]

**Sent:** 06 February 2022 21:31

**To:** Martin, Wood <[Martin.Wood@brent.gov.uk](mailto:Martin.Wood@brent.gov.uk)>

**Subject:** Re: Loud music from licensed premises

Dear Martin

Thank you for your email and sorry for the delay in replying back to you.

The Managers of the Aura Lounge have been round to speak to us with regards to the noise levels and we have expressed our concerns of the intensity of the noise, to which they have said they will be looking into how to improve and reduce the noise level. They have asked us to bear with them till they are able to get things sorted. We would like to know whether they are in contact with you regards to what they will be doing and any updates so far.

Hence them visiting us we have not done any recordings on the noise app as giving them time to sort the issue out, though the noise levels are still as per our previous recordings. We have been phoning the Manager to let them know when the noise level is loud, and they have been reducing the noise down, though we do have to keep reminding them. It is not practical for us to do this bearing in mind they are aware the intensity of the noise levels.

Please can you update us on what the Aura Lounge will be doing.

Regards

██████████

---

**From:** Martin, Wood <[Martin.Wood@brent.gov.uk](mailto:Martin.Wood@brent.gov.uk)>

**Sent:** 26 January 2022 15:10

**To:** ██████████

**Cc:** Mark OBrien <[Mark.OBrien@brent.gov.uk](mailto:Mark.OBrien@brent.gov.uk)>; Esther, Chan <[Esther.Chan@brent.gov.uk](mailto:Esther.Chan@brent.gov.uk)>; Susana, Figueiredo <[Susana.Figueiredo@brent.gov.uk](mailto:Susana.Figueiredo@brent.gov.uk)>

**Subject:** RE: Loud music from licensed premises

Dear ██████████

I had a meeting today with the local neighbourhood manager and representatives from the licensing authority and community safety team – copied into this reply.

Your recent noise app reports are acknowledged. The recordings made between midnight and 4am are especially powerful in evidencing nuisance from music and revellers.

To answer your specific questions:

The business is under a general duty of care not to cause nuisance to neighbours and is under a legal duty to prevent public nuisance – these are valid before and after 11pm. If noise occurring before 11pm shows breach of either those we can prosecute or apply to review the premises licence. From an evidential perspective, noise >11pm is, as stated, especially powerful.

The business owner has stated that the lounge is a move away from operating as a nightclub-type venue. Given the semi-enclosed nature of the rear garden area we do remain concerned about the intensity of noise from music and revellers. I understand the business has now volunteered to close at 01:30am.

My colleagues are in contact with the business owner to ensure he understands the gravity of the situation and our capacity to prosecute or apply for a review of the premises should evidence supporting such intervention continue.

Please continue to use the Brent Noise App or use our call-out service:

**CALL-OUT SERVICE**

**Fri-Sun      6pm-2am      0208 937 1234**

Kind regards

Martin Wood  
Principal Nuisance Control Officer  
Brent Council  
020 8937 5561  
www.brent.gov.uk

**From:** [REDACTED]  
**Sent:** 21 January 2022 18:21  
**To:** Martin, Wood <[Martin.Wood@brent.gov.uk](mailto:Martin.Wood@brent.gov.uk)>  
**Subject:** Re: Loud music from licensed premises

Dear Martin

Hope all is well and thank you for the feedback received on 19<sup>th</sup> January via the Noise App.

The intensity of the noise that is created before 11pm is the same after 11pm, sometimes louder as you noticed when you visited our house. Would like to know the legality of the noise level before 11pm? Their back doors seem to be kept open hence the intensity of the noise level which is loud, plus their revellers that make noise outside their premises at the back. As you have mentioned in your feedback, the premises will soon be reverting from a Club to a Lounge. What difference will that make to the noise levels?

We have never had this kind of issue with previous owners, and they kept their back doors closed and noise levels low. We will continue reporting the noise level via the App, and hopefully, the owners will then understand the gravity of the situation.

Regards

[REDACTED]

---

**From:** Martin, Wood <[Martin.Wood@brent.gov.uk](mailto:Martin.Wood@brent.gov.uk)>  
**Sent:** 17 December 2021 16:20  
**To:** [REDACTED]  
**Cc:** [REDACTED]  
**Subject:** FW: Loud music from licensed premises

Dear Sir

Your email to [REDACTED] has been passed to our Nuisance Control Team. We have been monitoring this premises for music noise breakout during our Friday and weekend nights. We have also engaged with those responsible for managing the premises and reminded them of their legal and licensing responsibilities. We are concerned that noise from bass after 11pm is likely to constitute nuisance within the meaning of the law and are therefore preparing to serve noise abatement notices this evening.

Enforcement action for breach of that notice must be based on an officer obtaining real-time evidence of the nuisance occurring during our service hours and demonstrating impact on those affected in their home. Our call-out service is mainly available at the times when people are mostly disturbed by noise.

#### **CALL-OUT SERVICE**

<b>Mon-Fri</b>	<b>11am-5pm</b>	<b><u>0208 937 5252</u></b>
<b>Fri-Sun</b>	<b>6pm-2am</b>	<b><u>0208 937 1234</u></b>

Our holiday period opening hours and service changes are included [here](#).

When noise is occurring we will endeavour to contact you as soon as possible and if necessary visit to make an assessment of the noise from your premises. We cannot respond to calls outside our service hours. For noise occurring outside our service hours we encourage residents to submit recordings for review via the [Brent Noise App](#) or by completing the attached nuisance incident diary. We cannot use noise app recordings as evidence of breach of notice but encourage recordings in support of such action, or other enforcement considerations.

Kind regards

Martin Wood  
Principal Nuisance Control Officer  
Brent Council  
[020 8937 5561](tel:02089375561)  
[www.brent.gov.uk](http://www.brent.gov.uk)

**From:** [REDACTED]  
**Sent:** 01 December 2021 18:30  
**To:** Whyte, Chris <[Chris.Whyte@brent.gov.uk](mailto:Chris.Whyte@brent.gov.uk)>  
**Cc:** [REDACTED]  
**Subject:** Fwd: Loud music from licensed premises

Chris

Can someone from Licensing & Planning investigate and advise whether they are complying with conditions of use.

It is under new ownership and this is the 1st time for years that I have received complaints about this.



Past Managers had arrangements for dealing with issues and were accessible. The new owners may need to put something in place too.

Thanks

[REDACTED]

Sent from my iPhone

Begin forwarded message:

**From:** [REDACTED]  
**Date:** 1 December 2021 at 15:54:57 GMT  
**To:** [REDACTED]  
**Subject:** Loud music from licensed premises

Dear [REDACTED]

Hope all is well and keeping safe,

I would like to bring to your attention the loud music that is often blaring out from The Aura Lounge, 763-765 Harrow Road. The music is heard even with our bedroom windows closed and often goes on beyond 2am in the morning. I have tried calling them at that hour in the morning to complain but their phone lines go to voicemail. On Monday 29th November at around 2.15am I ended up calling the police who were unable to assist, who also did hear the music whilst I was on the phone to them and they did give a reference number to say we had made a complaint. Also phoned the out of hours Brent Council Noise/Nuisance line but as I had called after 2am the lady advised they had no one to assist but to report the incident online.

Can you please help and advise what can be done.

Regards

[REDACTED]



**From:** [REDACTED] Councillor [REDACTED]  
**Date:** 29 June 2021 at 18:14:36 BST  
**To:** "

[REDACTED]  
 [REDACTED] Councillor [REDACTED]  
 [REDACTED] Councillor [REDACTED]  
 [REDACTED] Sudbury Police [REDACTED]

**Subject:** Fwd: The Aura

Hi [REDACTED]

[REDACTED] is just the latest resident to complaint about disruption, antosocial behaviour and illegal parking on a grand scale in Sudbury Town on Thursday/Friday/Saturday/Sunday each week. Could we please have

- 1 a license review
2. Special enforcement squads
- 3 additional patrols

Kind regards

[REDACTED]

Sent from my iPhone

Begin forwarded message:

**From:** [REDACTED]  
 [REDACTED] >  
**Date:** 29 June 2021 at 13:46:12 BST  
**To:** [REDACTED] Councillor [REDACTED]  
 Councillor [REDACTED]  
**Subject:** The Aura

Dear [REDACTED]

I am asking for support on Sudbury high road there is new bar or club called THE AURA now the reason for my email is that every weekend from Friday to Sunday nights the streets are packed with cars and party people now the problem is the crowd the level of noise screaming last Sunday was to much people were parking anywhere i had 3 cars out side my house the other side the same range rovers Audi cars you name it then a big fight people running up down men fist fighting i was tryin go to get home from the shops the crowd was to much even the garage men locked up and left the club needs to understand the people like myself are fed up of weekend people in our drive way and fights either they sort it out or leave  
 i would like be kept anonymous but i do feel the neighborhood hood police need to be aware

[https://urldefense.com/v3/\\_https://theaura.co.uk/\\_;!!CVb4j\\_0G!CxfkPmWmg5aaHzVmijpYJbYx-N5ANoD20hTlqt43F9SbrRhZU0zvAjuDib7qNUC70OyI\\_ZtPvw\\$](https://urldefense.com/v3/_https://theaura.co.uk/_;!!CVb4j_0G!CxfkPmWmg5aaHzVmijpYJbYx-N5ANoD20hTlqt43F9SbrRhZU0zvAjuDib7qNUC70OyI_ZtPvw$)

Yours Sincerely

A black rectangular redaction box covering the signature area.

**Exhibit NCT/09**

---

**14/01/2020 16:47:25**

---

**A - Correspondence sent (e.g. email, etc)**

---

Action officer: **Martin Wood**Result of action: **No Result Entered**

Action completed:

**Action details:**

Sent following call from [REDACTED] refuting the allegation and stating they operate quietly and record sound measurement using a device. Advised any sounds audible externally must not be nuisance at nearest noise sensitive premises.

**From:** Wood, Martin**Sent:** 14 January 2020 16:47**To:** [REDACTED]**Subject:** Ayla Lounge, 763-765 Harrow Road, Wembley, HA0 2LW

Dear Sir

Further to my email, one of the directors of Ayla Lounge has contacted me and requested I share his details with you along with an invitation that you contact him as he wishes to address any concerns you have.

I have not disclosed your details.

It is your choice whether or not you wish to accept this offer.

The contact is [REDACTED] and his number is: [REDACTED]

Kind regards

Martin Wood  
Principal Nuisance Control Officer  
Community Protection  
Regeneration and Environmental Services  
Brent Council  
020 8937 5561

---

**14/03/2020 23:41:11**

---

**NUIS - Nuisance-on notification**

---

Action officer: **Martin Wood**

Result of action:

Action completed:

**Action details:**

Loud Music

I am leaving at sudbury crescent ha0 2lz and ayla lounge making loud music after 11 pm this is effect on sleep.

Any further details: They need to set up more noise protection

00:30hrs 50 - 51dB heavy bass transmitting from rear with reverberation. Perceptible as well as audible. Heavy bass easily evident from opposite side of road at front. Premises operating like a nightclub. 2 or 3 doormen. Spoke to manager - Douglas - seven days from now to find solution and avoid NAN. DPS is Mak Desai

---

**21/03/2020**

---

**NUIS - Nuisance-on notification**

---

Sent: 21 March 2020 12:55

To: ENS Noise Team <[ens.noiseteam@brent.gov.uk](mailto:ens.noiseteam@brent.gov.uk)>

Please Select the type of nuisance you wish to report from the list below: Loud Music

Please provide details of the address/location of the problem: Ayla lounge ha0 2lw

Loud bass emanating from the rear of the premises.

Any further details: Loud bass emanating from the rear of the premises.

---

**21/03/2020 19:15:33**  
**etc)**

---

**A - Correspondence sent (e.g. email,**

---

Action officer: **Martin Wood**

Result of action: **No Result Entered**

Action completed:

**Action details:**

From: Martin, Wood

Sent: 21 March 2020 19:14

To: [REDACTED]

Subject: RE: Ayla Lounge, 763-765 Harrow Road, Wembley, HA0 2LW

Dear [REDACTED]

That's disappointing to hear.

I will check it out later tonight but given the latest Covid-19 advice from government, the premises should be closed unless offering a takeaway service.

Do let me know if and when it resumes as I am expecting no bass noise this evening.

Kind regards

**From:** [REDACTED]  
**Sent:** 20 March 2020 22:25  
**To:** Martin, Wood <[Martin.Wood@brent.gov.uk](mailto:Martin.Wood@brent.gov.uk)>  
**Subject:** Re: Ayla Lounge, 763-765 Harrow Road, Wembley, HA0 2LW

Hi Martin

Once again tonight noise start back of premise.

Can you please look into this matter.

Regards  
[REDACTED]

---

**18/07/2021 01:30:00      NUIS - Proactive investigation/visit**

---

Action officer: [REDACTED]

Result of action: **No Result Entered**

Action completed:

**Action details:**

Visited Aura Lounge this morning 18th July 2021 at 01:30am.

On arrival, music with heavy bass beats could be heard coming out the front of the premises. The roof panels of the front section were rattling from the sound intensity.

Two security personnel were standing outside the front of the premises.

The front entrance doors were left open, we could see all the way in to the back of what appeared to be the main area. Patrons were leaving and also entering while we were there.

I spoke to the manager [REDACTED] who said they need to leave front doors open in case of fire. Advice given regarding self-closing doors etc.

Music was turned down on my request before we left.

[REDACTED]  
Nuisance Control Officer  
Regeneration and Environment  
London Borough of Brent

0208 937 5272

[www.brent.gov.uk](http://www.brent.gov.uk)

---

**01/08/2021      A - Correspondence received**

---

Action officer: [REDACTED]

Result of action: **No Result Entered**

Action completed: **23/08/2021**

**Action details:**

**Any further details:** Noise is from Aura Lounge, a club that plays loud music every night until at least 2am which can be heard for miles in residential areas nearby

---

**05/08/2021      A - Correspondence received**

---

Action officer: [REDACTED]

Result of action: **No Result Entered**

Action completed: **25/08/2021**

**Action details:**

**Any further details:** The Aura nightclub plays extremely loud music and shouting that is a nuisance every night in this residential area.

---

**15/08/2021      A - Correspondence received**

---

Action officer: [REDACTED]

Result of action: **No Result Entered**

Action completed:

**Action details:**



Noise App submission received, recorded at 23:55pm.  
music can be clearly heard in the background of the recording.  
it is clear recording was done inside complainant's dwelling  
Complainant lives [REDACTED] away from the source.  
Deemed a statutory nuisance

---

**01/09/2021      A - Correspondence received**

---

Action officer: [REDACTED]

Result of action: **No Result Entered**

Action completed: **05/11/2021**

**Action details:**

[REDACTED]

**Any further details:** Too much loud music can not sleep in the night and customers park car near houses make noise after party

[REDACTED]

**Any further details:** The aura too much loud music can not sleep

---

**13/11/2021 00:30:01      NUIS - Proactive investigation/visit**

---

Action officer: **Martin Wood**

Result of action: **No Result Entered**

Action completed:

**Action details:**

Deep bass and voices of revellers inside evident at rear of Aura Lounge. Deep bass emanating from front. Douglas DPS and security inspected rear. Repeated requests for lower volume and bass conclude with noise still evident and potentially ongoing until 3am. Advised previous SI works and monitoring have shown noise can be contained. Nuisance likely to occur. Explained they need to manage noise to prevent court or licence review.

---

**21/12/2021 11:50:47      A - Correspondence received**

---

Action officer: **Martin Wood**

Result of action: **No Result Entered**

Action completed:

**Action details:**

**From:** Esther, Chan <Esther.Chan@brent.gov.uk>  
**Sent:** 21 December 2021 11:49  
**To:** The Aura <info@theaura.co.uk>  
**Cc:** ENS Noise Team <ens.noiseteam@brent.gov.uk>; Martin, Wood <Martin.Wood@brent.gov.uk>;  
Licensing Police NWMailbox.licensingbrent@met.police.uk  
<NWMailbox.licensingbrent@met.police.uk>  
**Subject:** RE: Reg Aura

Dear Sir,

Thank you for your email. I've copied the Nuisance Control Team in this email for their information.

Kind Regards  
Esther Chan  
Licensing Inspector  
Regulatory Services  
Brent Council

Tel: 0208 937 5303

[www.brent.gov.uk](http://www.brent.gov.uk)  
@Brent\_Council

**From:** The Aura <info@theaura.co.uk>  
**Sent:** 20 December 2021 17:25  
**To:** Esther, Chan <Esther.Chan@brent.gov.uk>  
**Subject:** Reg Aura

Hello Esher,

Hope you are well. Firstly i apologise that i was about to send you this email on Friday as promised but had massive issue at work because of that my 3 days has been a nightmare. As we spoke about the issues related to the Ayla please see bellow the things we are doing to avoid it.

Firstly regarding the planning alterations for the outside Area i have spoke to the Joshua Simon Associates few times but because of their heavy load they have been delaying alot & now i have sent all the details to 2 different planing companies There is a private person called [REDACTED] & other one is called [REDACTED] they assured they will start working on this with me from Wednesday. I assure you i will make sure i will stay on top of this & will make sure will do everything as you say.

Regarding Nuisance as soon as i recieved a call from you first thing we did is on Thursday we completely dropped the base from all our speakers so there was no base at all started from Thursday to Sunday we had one security petrolling in that area we have got nearly 13 Vidoes recording of checking the sound if they can hear anything at all & also we have got Digital sound level meter checking the sound & they are been noted on sound check sheet so we can show you this anytime you like.

Now another thing we have got people coming from the void company tomorrow (Tuesday 21st) to check if all our limiters are in place also now we are getting this sorted in a proper way as we have contacted these companies below they are coming to do the proper acoustics for us so we can secure every building corner properly.

<https://www.acoustics.agency>

[https://www.noiseassessments-ap.co.uk/?gclid=EAIaIQobChMI9ZmG--Pr9AIVmd\\_tCh2DpgYhEAAYAyAAEgIg8\\_D\\_BwE](https://www.noiseassessments-ap.co.uk/?gclid=EAIaIQobChMI9ZmG--Pr9AIVmd_tCh2DpgYhEAAYAyAAEgIg8_D_BwE)

They will give us a date tomorrow when can they come in this week they will do the whole site survery & whatever is needed to be done they wil do it even if we have to close & get this done this will be our priority i assure.

But until this is done i assure we will have the security checking everyday taking videos & our bass will be completely down we wont give any issue to anyone at all.

Hope this above is all ok. Really sorry for the issues.  
I assure will sort this on priority.

Many Thanks

---

**07/01/2022 16:22:30**

**Telephone call RECEIVED by officer**

---

Action officer: **Martin Wood**

Result of action: **No Result Entered**

Action completed:

**Action details:**

[REDACTED]

- acknowledges EPA noise notice
- builders working to enclose rear
- has spoken all neighbours r/o - no issues reported
- wants us to call anytime should be find nuisance issue

---

**15/01/2022 21:20:35**

**NUIS - Nuisance-on notification**

---

Action officer: **Martin Wood**

Result of action: **No Result Entered**

Action completed:

**Action details:**

TNA / ■■■ / LAM and reveller noises

22:40 CB and Message

22:44 CB no answer

22:45 CB from ■■■ - visit arranged

23:05 Nuisance level of noise from LAM and revellers assessed for <5mins in garden. ■■■ states prevents him and family sleeping, continues until 2am, and occurs seven days a week except Weds.

23:10 call to Atul not answered and no VMS

SIA Doorman says Atul on premises. Other doorman volunteers that noise results from different DJ's competing with each other. Douglas Nunes and doorman accompany me to rear where same noise is evident. DN produces his phone and asks what (dB) number they should aim for. Remind him of his duty to prevent public nuisance and ensure NAN is obliged...and did him and Atul a favour this evening by not insisting on getting sufficient duration of evidence to pursue prosecution; and that further evidence will see such proceedings and application to review licence. DN states Atul has arranged some acoustic works, which should have commenced on 09 Jan and plan is to change more to a lounge than a nightclub (after I recommended nightclub levels of entertainment require nightclub levels of sound insulation). Text to Atul for Sunday evening visit.

---

**16/01/2022 20:00:28**

**NUIS - Proactive investigation/visit**

---

Action officer: **Martin Wood**

Result of action: **No Result Entered**

Action completed:

**Action details:**

Atul new Ops Manager and Sales Manager

- explained complaint evidence could have resulted in prosecution
- new lights have compromised integrity of the acoustic ceiling
- music by DJs in main bar and partially enclosed garden area
- reiterated gravity of ensuring music and reveller does not constitute nuisance
- he plans to change from nightclub-like venue to a lounge without loud music

---

**26/01/2022 15:11:45**  
**etc)**

**A - Correspondence sent (e.g. email,**

---

Action officer: **Martin Wood**

Result of action: **No Result Entered**

Action completed:

**Action details:**

**From:** Martin, Wood

**Sent:** 26 January 2022 15:10

**To:** [REDACTED]

**Cc:** Mark OBrien <Mark.OBrien@brent.gov.uk>; Esther, Chan <Esther.Chan@brent.gov.uk>; Susana, Figueiredo <Susana.Figueiredo@brent.gov.uk>

**Subject:** RE: Loud music from licensed premises

Dear [REDACTED]

I had a meeting today with the local neighbourhood manager and representatives from the licensing authority and community safety team – copied into this reply.

Your recent noise app reports are acknowledged. The recordings made between midnight and 4am are especially powerful in evidencing nuisance from music and revellers.

To answer your specific questions:

The business is under a general duty of care not to cause nuisance to neighbours and is under a legal duty to prevent public nuisance – these are valid before and after 11pm. If noise occurring before 11pm shows breach of either those we can prosecute or apply to review the premises licence. From an evidential perspective, noise >11pm is, as stated, especially powerful.

The business owner has stated that the lounge is a move away from operating as a nightclub-type venue. Given the semi-enclosed nature of the rear garden area we do remain concerned about the intensity of noise from music and revellers. I understand the business has now volunteered to close at 01:30am.

My colleagues are in contact with the business owner to ensure he understands the gravity of the situation and our capacity to prosecute or apply for a review of the premises should evidence supporting such intervention continue.

Please continue to use the Brent Noise App or use our call-out service:

#### **CALL-OUT SERVICE**

**Fri-Sun      6pm-2am      0208 937 1234**

[www.brent.gov.uk](http://www.brent.gov.uk)

**From:** [REDACTED]

**Sent:** 21 January 2022 18:21

**To:** Martin, Wood <Martin.Wood@brent.gov.uk>

**Subject:** Re: Loud music from licensed premises

Dear Martin

Hope all is well and thank you for the feedback received on 19<sup>th</sup> January via the Noise App.

The intensity of the noise that is created before 11pm is the same after 11pm, sometimes louder as you noticed when you visited our house. Would like to know the legality of the noise level before 11pm? Their back doors seem to be kept open hence the intensity of the noise level which is loud, plus their revellers that make noise outside their premises at the back. As you have mentioned in your feedback, the premises will soon be reverting from a Club to a Lounge. What difference will that make to the noise levels?

We have never had this kind of issue with previous owners, and they kept their back doors closed and noise levels low. We will continue reporting the noise level via the App, and hopefully, the owners will then understand the gravity of the situation.

Regards



---

**26/01/2022 17:00:39**

**A - Correspondence sent (e.g. email, etc)**

---

Action officer: **Martin Wood**

Result of action: **No Result Entered**

Action completed:

**Action details:**

**From:** Martin, Wood

**Sent:** 26 January 2022 17:00

**To:** 'The Aura' <info@theaura.co.uk>

**Cc:** Mark OBrien <Mark.OBrien@brent.gov.uk>; Esther, Chan <Esther.Chan@brent.gov.uk>; Susana, Figueiredo <Susana.Figueiredo@brent.gov.uk>

**Subject:** FAO Atul, The Aura, 763-765 Harrow Road, Wembley, HA0 2LW

Dear Atul

Further to our site meeting at The Aura on Sunday 16 January, I am concerned you have not fully grasped the gravity of this situation or your legal duty under the Licensing Act 2003 to prevent public nuisance.

Attached are a series of noise recordings. It is recommended these are reviewed through noise cancelling headphones. The filename shows the date and time of the recording as follow: year-month-day\_time.

The recordings convey unreasonable levels of noise from music and revellers.

**You must ensure this level of disturbance ceases with immediate effect. No further warning will be given.**

I have copied in the neighbourhood manager and representatives from the licensing authority and community safety team.

Ongoing evidence of public nuisance will result in formal application to review or revoke your premises licence.

[www.brent.gov.uk](http://www.brent.gov.uk)

---

**06/02/2022 22:40:43**  
**etc)**

**A - Correspondence sent (e.g. email,**

---

Action officer: **Martin Wood**

Result of action: **No Result Entered**

Action completed:

**Action details:**

**From:** Martin, Wood

**Sent:** 06 February 2022 22:40

**To:** [REDACTED]

**Cc:** Mark OBrien <Mark.OBrien@brent.gov.uk>; Susana, Figueiredo  
<Susana.Figueiredo@brent.gov.uk>

**Subject:** RE: Loud music from licensed premises

Dear [REDACTED]

Thank you for your email. I was intending to contact you during the coming week to ask why you had ceased submitting noise app reports. I am aware that the business owner has approached several neighbours.

Yes, the business has been in contact with Brent Council. An online meeting was held last week with the business owner and his agent. The council and Brent Licensing Police raised concerns around noise, parking, waste collection and related issues. We heard what efforts the business is making to reduce adverse impact on neighbours; which includes a plan to change the premises into a lounge as opposed to a nightclub-type venue. We are pressing for more details on this. A period of six weeks was given within which to resolve the issues or face further enforcement action.

We remain concerned about the intensity of noise from music and revellers, given the semi-enclosed nature of the rear garden area. I inspected the area to the rear of the premises at half past midnight on Saturday. It is evident that they are monitoring noise levels and endeavouring to manage customer parking in Sudbury Gardens. However, in my opinion,

the efforts to manage noise are falling short. This was conveyed to the business during my visit.

I agree that it is not practical for you to keep contacting the business when they are already aware of the intensity of their noise levels. On that basis, I would encourage you to continue using the Brent Noise App. You are also able to use our call out service, as previously advised.

I have copied in the local Neighbourhood Manager and my colleague from the Community Safety Team who is co-ordinating our efforts to ensure the business operates without failing in its duty to prevent public nuisance.

More anon and kind regards

[www.brent.gov.uk](http://www.brent.gov.uk)

**From:** [REDACTED]  
**Sent:** 06 February 2022 21:31  
**To:** Martin, Wood <[Martin.Wood@brent.gov.uk](mailto:Martin.Wood@brent.gov.uk)>  
**Subject:** Re: Loud music from licensed premises

Dear Martin

Thank you for your email and sorry for the delay in replying back to you.

The Managers of the Aura Lounge have been round to speak to us with regards to the noise levels and we have expressed our concerns of the intensity of the noise, to which they have said they will be looking into how to improve and reduce the noise level. They have asked us to bear with them till they are able to get things sorted. We would like to know whether they are in contact with you regards to what they will be doing and any updates so far.

Hence them visiting us we have not done any recordings on the noise app as giving them time to sort the issue out, though the noise levels are still as per our previous recordings. We have been phoning the Manager to let them know when the noise level is loud, and they have been reducing the noise down, though we do have to keep reminding them. It is not practical for us to do this bearing in mind they are aware the intensity of the noise levels.

Please can you update us on what the Aura Lounge will be doing.

Regards

[REDACTED]



---

**10/02/2022 15:52:11**

**Telephone call RECEIVED by officer**

---

Action officer: **Martin Wood**

Result of action: **No Result Entered**

Action completed:

**Action details:**

Call from Atul:

- reduced volume of music
- restricting customer numbers
- offering a/c and triple glazing to affected neighbour (rather this than lose the business)
- is transition to a lounge (and will likely lose some customers)

Advised him:

- no dBA limit for nuisance level
- noise still evident at rear because structure does not contain music and customer
- we are happy with operation if no valid complaints
- will prosecute NAN and review if needed to prevent statutory or public nuisance




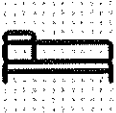
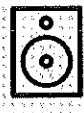
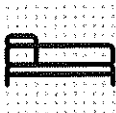
## Complainant Details



*Last updated 04 May 2022 11:05am*

## Source Address



763-765 Harrow Road , The Aura Lounge , Wembley , HA0 2LW

## Reports

Date	Source	Location	Intensity Rating	Duration
<b>15 Apr 2022</b> 00:09am	 Music	 Bedroom	9/10	02:00:00
Comments	"			
Officer Notes	-			
Date	Source	Location	Intensity Rating	Duration
<b>11 Mar 2022</b> 23:21pm	 Music	 Bedroom	10/10	02:00:00
Comments	"			
Officer Notes	-			

Date	Source	Location	Intensity Rating	Duration
<b>20 Jan 2022</b> 20:41pm	 Music	 Bedroom	10/10	01:15:00
Comments	” -			
Officer Notes				

Date	Source	Location	Intensity Rating	Duration
<b>09 Jan 2022</b> 22:47pm	 Music	 Bedroom	8/10	02:00:00
Comments	” -			
Officer Notes				

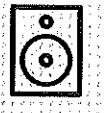Date	Source	Location	Intensity Rating	Duration
<b>09 Jan 2022</b> 22:43pm	 Music	 Bedroom	8/10	02:00:00
Comments	” -			
Officer Notes				

Date	Source	Location	Intensity Rating	Duration
------	--------	----------	------------------	----------

00:58am



Music



Bedroom

10/10

04:00:00

Comments

”

Every night drums are played loudly, disturbing sleep for the family and with people shouting and making noise at the club

Officer Notes


Date

Source

Location

Intensity  
Rating

Duration

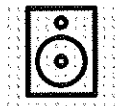**08 Jan 2022**  
00:57am

Music



Bedroom

10/10

04:00:00

Comments

”

-

Officer Notes


Date

Source


Location

Intensity  
Rating

Duration

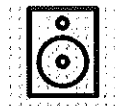**07 Jan 2022**  
23:17pm

Music

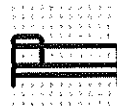

Bedroom

9/10

03:00:00

Comments

”

-

Officer Notes


Date

Source


Location

Intensity  
Rating

Duration

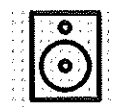**07 Jan 2022**  
22:09pm

Music

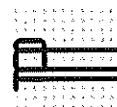

Bedroom

8/10



03:00:00

Comments

” -

Officer Notes

---

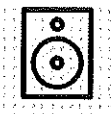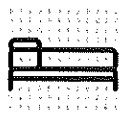

Date	Source	Location	Intensity Rating	Duration
<b>06 Jan 2022</b> 22:56pm	 Music	 Bedroom	9/10	03:00:00

Comments

” Music every night, so loud and disturbing sleep.

Officer Notes

---



Date	Source	Location	Intensity Rating	Duration
<b>06 Jan 2022</b> 22:16pm	 Music	 Bedroom	9/10	02:30:00

Comments

” -

Officer Notes



---

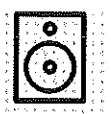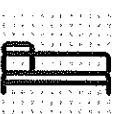

Date	Source	Location	Intensity Rating	Duration
<b>06 Jan 2022</b> 00:04am	 Music	 Bedroom	9/10	03:10:00



Comments

” -

Officer Notes

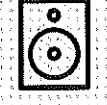
Date	Source	Location	Intensity Rating	Duration
<b>05 Jan 2022</b> 22:01pm	 Music	 Bedroom	8/10	02:00:00
Comments	” -			
Officer Notes				

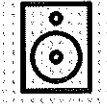Date	Source	Location	Intensity Rating	Duration
<b>04 Jan 2022</b> 21:41pm	 Music	 Bedroom	8/10	02:00:00
Comments	” -			
Officer Notes				

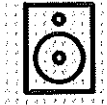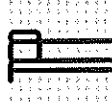
Date	Source	Location	Intensity Rating	Duration
<b>02 Jan 2022</b> 22:27pm	 Music	 Bedroom	8/10	02:00:00
Comments	” -			
Officer Notes				

Date	Source	Location	Intensity Rating	Duration
------	--------	----------	------------------	----------

00:43am

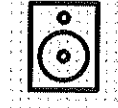

Music

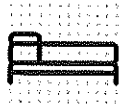

Bedroom

10/10

05:00:00

Comments

”

-

Officer Notes

Date

Source

Location

Intensity  
Rating

Duration

**01 Jan 2022**  
23:59pm



Music



Bedroom

9/10

04:00:00

Comments

”

-

Officer Notes

Date


Source

Location

Intensity  
Rating

Duration

**01 Jan 2022**  
01:06am

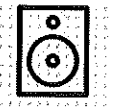

Music



Bedroom

10/10

04:30:00

Comments

”

-

Officer Notes

Date


Source

Location

Intensity  
Rating

Duration

**21 Dec 2021**  
00:39am

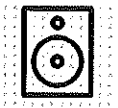

Music



Garden

8/10

03:00:00

Comments





”

-

Officer Notes

---

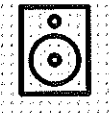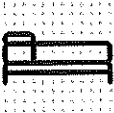Date	Source	Location	Intensity Rating	Duration
<b>18 Dec 2021</b> 01:43am	 Music	 Bedroom	9/10	03:00:00



Comments

”

-

Officer Notes

---

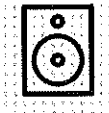Date	Source	Location	Intensity Rating	Duration
<b>18 Dec 2021</b> 00:55am	 Music	 Bedroom	8/10	02:00:00



Comments

”

-

Officer Notes

---



Date	Source	Location	Intensity Rating	Duration
<b>18 Dec 2021</b> 00:47am	 Music	 Bedroom	8/10	00:00:00

Comments

”

-

Officer Notes

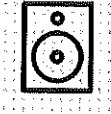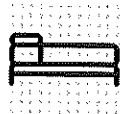

Date	Source	Location	Intensity Rating	Duration
<b>18 Dec 2021</b> 00:30am	 Music	 Bedroom	8/10	00:00:00

Comments

” -

Officer Notes

---

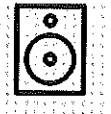Date	Source	Location	Intensity Rating	Duration
<b>18 Dec 2021</b> 00:20am	 Music	 Bedroom	7/10	00:00:00

Comments

” -

Officer Notes

## Activity






---




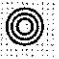












	Recording Submitted	18 Dec 2021 12:20am
	Recording Submitted	18 Dec 2021 12:30am
	Recording Submitted	18 Dec 2021 12:47am
	Recording Submitted	18 Dec 2021 12:55am
	Recording Submitted	18 Dec 2021 1:43am

● **User Deleted** Thank you for using the Brent Noise App. In this instance the noise does not merit investigation, the sound is amplified due to poor sound insulation. We decide what action to take based on the scale of the problem, how frequently it happens, who is affected by the noise and how. We are now closing this case. Should the issue persist please continue to use the app. 20 Dec 2021 10:51am

	Recording Submitted	21 Dec 2021 12:39am
	Status : Pending Review	21 Dec 2021 12:40am

● **User Deleted** Thank you for using the Brent Noise App. Our sincerest apologies for the delay it has taken to review your case. In this instance the noise does merit investigation as a result have been assigned an officer. We decide what action to take based on the scale of the problem, how frequently it happens, who is affected by the noise and how. We are now investigating this case. Qualifying 3 or 4 separate nuisance-level incidents within a 4-week period is required to open an investigation. Should the issue continue please use the noise app to document your findings. 31 Dec 2021 12:16pm

	Status : Pending Review	31 Dec 2021 12:16pm
	Recording Submitted	01 Jan 2022 1:06am
	Recording Submitted	01 Jan 2022 11:59pm
	Recording Submitted	02 Jan 2022 12:43am
	Recording Submitted	02 Jan 2022 10:27pm
	Recording Submitted	04 Jan 2022 9:41pm

	Recording Submitted	05 Jan 2022 10:01pm
	Recording Submitted	06 Jan 2022 12:04am
	Recording Submitted	06 Jan 2022 10:16pm
	Recording Submitted Music every night, so loud and disturbing sleep.	06 Jan 2022 10:56pm
	Recording Submitted	07 Jan 2022 10:09pm
	Recording Submitted	07 Jan 2022 11:17pm
	Recording Submitted	08 Jan 2022 12:57am
	Recording Submitted Every night drums are played loudly, disturbing sleep for the family and with people shouting and making noise at the club	08 Jan 2022 12:58am
	Recording Submitted	09 Jan 2022 10:43pm
	Recording Submitted	09 Jan 2022 10:47pm
	Recording Submitted	20 Jan 2022 8:41pm
	Recording Submitted	11 Mar 2022 11:21pm
	Status : Under Investigation	28 Mar 2022 12:55pm
	<b>Martin Wood</b> We have reviewed your recordings. An application is being made to remove music from the licence and reduce the late operating hours. You are encouraged to continue using the app to evidence unreasonable noise.	28 Mar 2022 1:00pm
	Recording Submitted	15 Apr 2022 12:09am
	<b>Martin Wood</b> My application to review the Premises Licence should be ready for serving next week. Sincere thanks to you for your patience; and thank you for continuing to evidence the adverse impact of noise emanating from the business.	04 May 2022 11:02am

**Case Notes**

---

**Reference Code: —**

## Declaration

[REDACTED] confirm that this report and the recording I am submitting through The Noise App are a true representation of the noise nuisance I have experienced.

This noise report has been reproduced from The Noise App website ([www.thenoiseapp.com](http://www.thenoiseapp.com)) and may contain personal information. This report is the property of the Licensee, that is the person(s) or organisation(s) licensed to use The Noise App and website.

Data collected and distributed by and from The Noise App and website is subject to The Noise App Terms and Conditions of Service (see [www.thenoiseapp.com](http://www.thenoiseapp.com)) and the Licence terms. Please note that this report is subject to the Licensee's Data Protection and Privacy policies; it is also subject to the Data Protection and Privacy legislation applying to the locality within which the Noise App is being used.

This report should not be distributed to any person(s) or third parties unless authorised to receive the information by the User or the Licensee. RH Environmental Limited as Licensor of The Noise App and website admits no liability and is not responsible for the User's or the Licensee's use of the data.



The Noise App  
© RH Environmental Ltd.  
2022 All Rights Reserved

## Complainant Details





[REDACTED]



*Last updated 04 May 2022 11:39am*



## Source Address

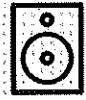

763-765 Harrow Road , The Aura Lounge, Wembley, HA0 2LW
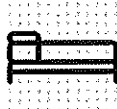
## Reports

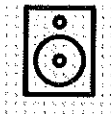Date	Source	Location	Intensity Rating	Duration
<b>01 May 2022</b> 02:34am	 Music	 Bedroom	9/10	05:30:00
Comments	"			
Officer Notes	-			
Date	Source	Location	Intensity Rating	Duration
<b>30 Apr 2022</b> 00:01am	 Music	 Bedroom	10/10	03:00:00
Comments	"			
Officer Notes	So loud music and revellers shouting and screaming			

Date	Source	Location	Intensity Rating	Duration
<b>27 Apr 2022</b> 23:28pm	 Music	 Bedroom	9/10	03:25:00
Comments	” -			
Officer Notes				


Date	Source	Location	Intensity Rating	Duration
<b>18 Apr 2022</b> 23:07pm	 Music	 Bedroom	9/10	02:00:00
Comments	” -			
Officer Notes				

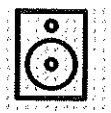Date	Source	Location	Intensity Rating	Duration
<b>17 Apr 2022</b> 00:11am	 Music	 Bedroom	9/10	02:05:00
Comments	” -			
Officer Notes				

Date	Source	Location	Intensity Rating	Duration
------	--------	----------	------------------	----------



01:11am

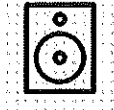

Music



Bedroom

9/10

04:10:00

Comments

”

-

Officer Notes

---

Date


Source

Location


Intensity  
Rating

Duration

**13 Apr 2022**  
00:20am

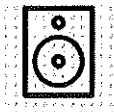

Music

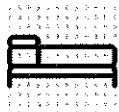

Bedroom

9/10

03:15:00

Comments

”

-

Officer Notes

---

Date


Source

Location


Intensity  
Rating

Duration

**10 Apr 2022**  
23:01pm

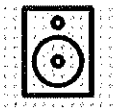

Music

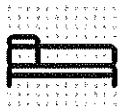

Bedroom

9/10

02:00:00

Comments

”

-

Officer Notes

---

Date


Source

Location


Intensity  
Rating

Duration

**10 Apr 2022**  
02:36am

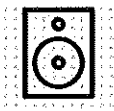

Music

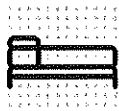

Bedroom


10/10



05:00:00



Comments



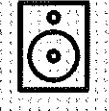

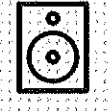

” -


Officer Notes

Date	Source	Location	Intensity Rating	Duration
<b>09 Apr 2022</b> 23:10pm	 Music	 Bedroom	9/10	02:00:00
Comments				
” -				
Officer Notes				

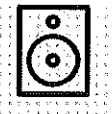Date	Source	Location	Intensity Rating	Duration
<b>08 Apr 2022</b> 23:13pm	 Music	 Bedroom	9/10	02:30:00
Comments				
” Constant loud music and people shouting and making loud noise.				
Officer Notes				

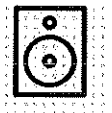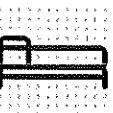Date	Source	Location	Intensity Rating	Duration
<b>08 Apr 2022</b> 22:18pm	 Music	 Bedroom	9/10	02:00:00
Comments				
” -				
Officer Notes				

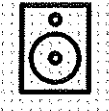Date	Source	Location	Intensity Rating	Duration
<b>07 Apr 2022</b> 23:28pm	 Music	 Bedroom	9/10	02:25:00
Comments	” -			
Officer Notes				
Date	Source	Location	Intensity Rating	Duration
<b>01 Apr 2022</b> 23:42pm	 Music	 Bedroom	9/10	02:35:00
Comments	” -			
Officer Notes				
Date	Source	Location	Intensity Rating	Duration
<b>27 Mar 2022</b> 23:19pm	 Music	 Bedroom	9/10	02:00:00
Comments	” -			
Officer Notes				
Date	Source	Location	Intensity Rating	Duration
<b>26 Mar 2022</b> 02:37am				

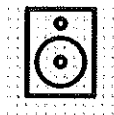

Music



Bedroom

9/10



05:35:00

Comments

” It's 02:35 music still going on

Officer Notes

---

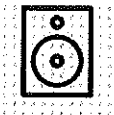
Date	Source	Location	Intensity Rating	Duration
<b>24 Mar 2022</b> 00:21am	 Music	 Bedroom	9/10	03:00:00

Comments

” -

Officer Notes

---

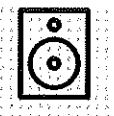

Date	Source	Location	Intensity Rating	Duration
<b>22 Mar 2022</b> 23:09pm	 Music	 Bedroom	9/10	03:00:00

Comments

” -

Officer Notes

---

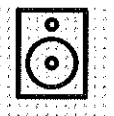Date	Source	Location	Intensity Rating	Duration
<b>22 Mar 2022</b> 22:43pm	 Music	 Bedroom	9/10	02:35:00

Comments

## Complainant Details



[REDACTED]



*Last updated 04 Sep 2022 21:50pm*



## Source Address



763-765 Harrow Road , The Aura Lounge, Wembley, HA0 2LW



## Reports

Date	Source	Location	Intensity Rating	Duration
<b>04 Sep 2022</b> 21:49pm	 Music	 Bedroom	9/10	01:40:00
Comments				
” Goes on till late and get louder late night.				
Officer Notes				

Date	Source	Location	Intensity Rating	Duration
<b>04 Sep 2022</b> 02:34am	 Music	 Bedroom	9/10	04:00:00
Comments				
” -				
Officer Notes				

Date	Source	Location	Intensity Rating	Duration
<b>27 Aug 2022</b> 02:32am	 Music	 Bedroom	9/10	05:30:00
Comments	”			
Officer Notes	-			

Date	Source	Location	Intensity Rating	Duration
<b>27 Aug 2022</b> 02:05am	 Music	 Bedroom	9/10	05:00:00
Comments	”			
Officer Notes	-			

Date	Source	Location	Intensity Rating	Duration
<b>19 Aug 2022</b> 23:18pm	 Music	 Bedroom	9/10	03:15:00
Comments	”			
Officer Notes	-			

Date	Source	Location	Intensity Rating	Duration
------	--------	----------	------------------	----------

23:12pm



Music



Bedroom

9/10

03:00:00

Comments

”

-

Officer Notes

Date

Source

Location

Intensity  
Rating

Duration

**17 Aug 2022**  
00:56am



Music



Bedroom

9/10

03:00:00

Comments

”

-

Officer Notes

Date

Source

Location

Intensity  
Rating

Duration

**12 Aug 2022**  
21:38pm



Music



Bedroom

9/10

01:35:00

Comments

”

-

Officer Notes

Date

Source

Location

Intensity  
Rating

Duration

**06 Aug 2022**  
21:51pm



Music



Bedroom

9/10



00:50:00

Comments

” -

Officer Notes

---



Date	Source	Location	Intensity Rating	Duration
<b>22 Jul 2022</b> 21:14pm	 Music	 Bedroom	9/10	01:10:00

Comments

” -

Officer Notes

---



Date	Source	Location	Intensity Rating	Duration
<b>20 Jul 2022</b> 23:05pm	 Music	 Bedroom	9/10	02:00:00

Comments

” -

Officer Notes

---



Date	Source	Location	Intensity Rating	Duration
<b>20 Jul 2022</b> 22:43pm	 Music	 Bedroom	9/10	01:35:00

Comments



” -

Officer Notes

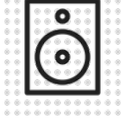



Date	Source	Location	Intensity Rating	Duration
<b>17 Jul 2022</b> 00:06am	 Music	 Bedroom	9/10	02:55:00
Comments	” -			
Officer Notes				

---

Date	Source	Location	Intensity Rating	Duration
<b>16 Jul 2022</b> 23:54pm	 Music	 Bedroom	9/10	02:50:00
Comments	” -			
Officer Notes				

---

Date	Source	Location	Intensity Rating	Duration
<b>06 Jul 2022</b> 22:48pm	 Music	 Bedroom	8/10	02:00:00
Comments	” -			
Officer Notes				

---

Date	Source	Location	Intensity Rating	Duration
<b>21 May 2022</b> 21:58pm				



Music



Bedroom

9/10

01:50:00

Comments

”

-

Officer Notes

Date

Source

Location

Intensity  
Rating

Duration

**21 May 2022**  
02:41am



Music



Bedroom

9/10

05:30:00

Comments

”

-

Officer Notes

Date

Source

Location

Intensity  
Rating

Duration

**18 May 2022**  
23:32pm



Music



Bedroom

9/10

03:30:00

Comments

”

-

Officer Notes

Date

Source

Location

Intensity  
Rating

Duration

**16 May 2022**  
00:42am



Music



Bedroom

9/10



03:35:00

Comments

” -

Officer Notes

---



Date	Source	Location	Intensity Rating	Duration
<b>15 May 2022</b> 00:46am	 Music	 Bedroom	9/10	03:40:00

Comments

” -

Officer Notes

---



Date	Source	Location	Intensity Rating	Duration
<b>14 May 2022</b> 01:08am	 Music	 Bedroom	9/10	04:05:00

Comments

” -

Officer Notes



---

Date	Source	Location	Intensity Rating	Duration
<b>01 May 2022</b> 02:34am	 Music	 Bedroom	9/10	05:30:00



Comments

” -

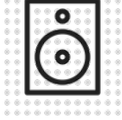

Officer Notes

Date	Source	Location	Intensity Rating	Duration
<b>30 Apr 2022</b> 00:01am	 Music	 Bedroom	10/10	03:00:00
Comments				
” So loud music and revellers shouting and screaming				
Officer Notes				

---

Date	Source	Location	Intensity Rating	Duration
<b>27 Apr 2022</b> 23:28pm	 Music	 Bedroom	9/10	03:25:00
Comments				
” -				
Officer Notes				

---

Date	Source	Location	Intensity Rating	Duration
<b>18 Apr 2022</b> 23:07pm	 Music	 Bedroom	9/10	02:00:00
Comments				
” -				
Officer Notes				

---

Date	Source	Location	Intensity Rating	Duration
<b>17 Apr 2022</b> 00:11am				



Music



Bedroom

9/10

02:05:00

Comments

”

-

Officer Notes

Date

Source

Location

Intensity  
Rating

Duration

**15 Apr 2022**  
01:11am



Music



Bedroom

9/10

04:10:00

Comments

”

-

Officer Notes

Date

Source

Location

Intensity  
Rating

Duration

**13 Apr 2022**  
00:20am



Music



Bedroom

9/10

03:15:00

Comments

”

-

Officer Notes

Date

Source

Location

Intensity  
Rating

Duration

**10 Apr 2022**  
23:01pm



Music



Bedroom

9/10



02:00:00

Comments

” -

Officer Notes

---



Date	Source	Location	Intensity Rating	Duration
<b>10 Apr 2022</b> 02:36am	 Music	 Bedroom	10/10	05:00:00

Comments

” -

Officer Notes

---



Date	Source	Location	Intensity Rating	Duration
<b>09 Apr 2022</b> 23:10pm	 Music	 Bedroom	9/10	02:00:00

Comments

” -

Officer Notes



---

Date	Source	Location	Intensity Rating	Duration
<b>08 Apr 2022</b> 23:13pm	 Music	 Bedroom	9/10	02:30:00



Comments

” Constant loud music and people shouting and making loud noise.

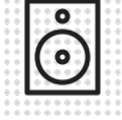

Officer Notes

Date	Source	Location	Intensity Rating	Duration
<b>08 Apr 2022</b> 22:18pm	 Music	 Bedroom	9/10	02:00:00
Comments	” -			
Officer Notes				

---

Date	Source	Location	Intensity Rating	Duration
<b>07 Apr 2022</b> 23:28pm	 Music	 Bedroom	9/10	02:25:00
Comments	” -			
Officer Notes				

---

Date	Source	Location	Intensity Rating	Duration
<b>01 Apr 2022</b> 23:42pm	 Music	 Bedroom	9/10	02:35:00
Comments	” -			
Officer Notes				

---

Date	Source	Location	Intensity Rating	Duration
<b>27 Mar 2022</b> 23:19pm				



Music



Bedroom

9/10

02:00:00

Comments

”

-

Officer Notes

Date

Source

Location

Intensity  
Rating

Duration

**26 Mar 2022**  
02:37am



Music



Bedroom

9/10

05:35:00

Comments

”

It's 02:35 music still going on

Officer Notes

Date

Source

Location

Intensity  
Rating

Duration

**24 Mar 2022**  
00:21am



Music



Bedroom

9/10

03:00:00

Comments

”

-

Officer Notes

Date

Source

Location

Intensity  
Rating

Duration

**22 Mar 2022**  
23:09pm



Music



Bedroom

9/10

03:00:00



Comments



” -

Officer Notes

---



Date	Source	Location	Intensity Rating	Duration
<b>22 Mar 2022</b> 22:43pm	 Music	 Bedroom	9/10	02:35:00

Comments

” -

Officer Notes

---



Date	Source	Location	Intensity Rating	Duration
<b>19 Mar 2022</b> 02:32am	 Music	 Bedroom	9/10	05:00:00

Comments

” -

Officer Notes



---

Date	Source	Location	Intensity Rating	Duration
<b>16 Mar 2022</b> 23:40pm	 Music	 Bedroom	9/10	03:35:00



Comments

” -



Officer Notes

Date	Source	Location	Intensity Rating	Duration
<b>12 Mar 2022</b> 00:24am	 Music	 Bedroom	9/10	03:00:00
Comments	” -			
Officer Notes				

---

Date	Source	Location	Intensity Rating	Duration
<b>11 Mar 2022</b> 00:02am	 Music	 Bedroom	10/10	03:00:00
Comments	” It's just too loud.... have to get up in the next 3 hours as do shift work to go work and not had any sleep because of the intensity of the music and revellers making loud noise!!!			
Officer Notes				

---

Date	Source	Location	Intensity Rating	Duration
<b>10 Mar 2022</b> 22:39pm	 Music	 Bedroom	10/10	02:00:00
Comments	” -			
Officer Notes				

---

Date	Source	Location	Intensity Rating	Duration
------	--------	----------	------------------	----------

**03 Mar 2022**  
23:55pm



Music



Bedroom

9/10

03:50:00

Comments

”

-

Officer Notes

Date

Source

Location

Intensity  
Rating

Duration

**27 Feb 2022**  
23:20pm



Music



Bedroom

9/10

03:00:00

Comments

”

-

Officer Notes

Date

Source

Location

Intensity  
Rating

Duration

**27 Feb 2022**  
01:19am



Music



Bedroom

9/10

04:00:00

Comments

”

-

Officer Notes

Date

Source

Location

Intensity  
Rating

Duration

**26 Feb 2022**  
23:26pm



Music



Bedroom

9/10



03:00:00

Comments

” -

Officer Notes

---



Date	Source	Location	Intensity Rating	Duration
<b>26 Feb 2022</b> 01:16am	 Music	 Bedroom	9/10	04:00:00

Comments

” -

Officer Notes

---



Date	Source	Location	Intensity Rating	Duration
<b>25 Feb 2022</b> 23:19pm	 Music	 Bedroom	8/10	02:00:00

Comments

” -

Officer Notes



---

Date	Source	Location	Intensity Rating	Duration
<b>25 Feb 2022</b> 23:18pm	 Music	 Bedroom	8/10	02:00:00



Comments

” -

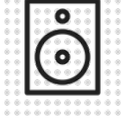

Officer Notes

Date	Source	Location	Intensity Rating	Duration
<b>14 Feb 2022</b> 22:04pm	 Music	 Bedroom	9/10	01:00:00
Comments	” -			
Officer Notes				

---

Date	Source	Location	Intensity Rating	Duration
<b>14 Feb 2022</b> 00:12am	 Music	 Bedroom	9/10	03:00:00
Comments	” -			
Officer Notes				

---

Date	Source	Location	Intensity Rating	Duration
<b>14 Feb 2022</b> 00:10am	 Music	 Bedroom	9/10	03:00:00
Comments	” -			
Officer Notes				

---

Date	Source	Location	Intensity Rating	Duration
<b>09 Feb 2022</b> 23:12pm				



Music



Bedroom

9/10

01:00:00

Comments

”

-

Officer Notes

Date

Source

Location

Intensity  
Rating

Duration

**08 Feb 2022**  
22:18pm



Music



Bedroom

9/10

01:00:00

Comments

”

-

Officer Notes

Date

Source

Location

Intensity  
Rating

Duration

**25 Jan 2022**  
23:16pm



Music



Bedroom

9/10

02:30:00

Comments

”

-

Officer Notes

Date

Source

Location

Intensity  
Rating

Duration

**24 Jan 2022**  
03:56am



Music



Bedroom

8/10

00:00:00



Comments

”

-

## Officer Notes

---

Date	Source	Location	Intensity Rating	Duration
<b>24 Jan 2022</b> 03:29am	 Music	 Bedroom	8/10	00:40:00



## Comments

”

Woke me up with music lowered abot people shouting it's 03:35 music still going on

## Officer Notes

---

Date	Source	Location	Intensity Rating	Duration
<b>24 Jan 2022</b> 01:39am	 Music	 Bedroom	10/10	04:00:00



## Comments

”

Not been able to get to sleep with the loudness of music and revellers

## Officer Notes

---



Date	Source	Location	Intensity Rating	Duration
<b>23 Jan 2022</b> 23:08pm	 Music	 Bedroom	9/10	03:05:00



## Comments



”

-

## Officer Notes

Date	Source	Location	Intensity Rating	Duration
<b>22 Jan 2022</b> 23:31pm	 Music	 Bedroom	9/10	03:30:00
Comments	”			
Officer Notes	-			

Date	Source	Location	Intensity Rating	Duration
<b>22 Jan 2022</b> 00:47am	 Music	 Bedroom	10/10	04:50:00
Comments	”			
Officer Notes	-			

Date	Source	Location	Intensity Rating	Duration
<b>21 Jan 2022</b> 23:54pm	 Music	 Bedroom	9/10	03:50:00
Comments	”			
Officer Notes	-			

Date	Source	Location	Intensity Rating	Duration
------	--------	----------	------------------	----------



23:04pm



Music



Bedroom

10/10

02:30:00

Comments

” Loud music and revellers making noise, ongoing til late

Officer Notes

Date

Source

Location

Intensity  
Rating

Duration

**21 Jan 2022**  
00:36am



Music



Bedroom

9/10

04:00:00

Comments

” -

Officer Notes

Date

Source

Location

Intensity  
Rating

Duration

**20 Jan 2022**  
21:11pm



Music



Bedroom

9/10

02:00:00

Comments

” -

Officer Notes

Date

Source

Location

Intensity  
Rating

Duration

**20 Jan 2022**  
20:16pm



Music



Garden

9/10



01:00:00

Comments

” -

Officer Notes

---



Date	Source	Location	Intensity Rating	Duration
<b>19 Jan 2022</b> 21:09pm	 Music	 Bedroom	9/10	02:30:00

Comments

” -

Officer Notes

---



Date	Source	Location	Intensity Rating	Duration
<b>18 Jan 2022</b> 22:22pm	 Music	 Bedroom	9/10	02:30:00

Comments

” -

Officer Notes



---

Date	Source	Location	Intensity Rating	Duration
<b>18 Jan 2022</b> 21:16pm	 Music	 Bedroom	9/10	01:15:00



Comments

” -

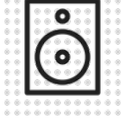

Officer Notes

Date	Source	Location	Intensity Rating	Duration
<b>16 Jan 2022</b> 21:18pm	 Music	 Bedroom	9/10	01:15:00
Comments	” -			
Officer Notes				

---

Date	Source	Location	Intensity Rating	Duration
<b>15 Jan 2022</b> 21:21pm	 Music	 Bedroom	9/10	01:20:00
Comments	” Goes on to early hours of morning			
Officer Notes				

---

Date	Source	Location	Intensity Rating	Duration
<b>14 Jan 2022</b> 21:19pm	 Music	 Bedroom	9/10	01:20:00
Comments	” This is ongoing 7 days a week,			
Officer Notes				

---

Date	Source	Location	Intensity Rating	Duration
<b>13 Jan 2022</b> 21:29pm				



Music



Bedroom

9/10

01:30:00

Comments

”

-

Officer Notes

Date

Source

Location

Intensity  
Rating

Duration

**12 Jan 2022**  
22:22pm



Music



Bedroom

9/10

02:20:00

Comments

”

Goes on till early hours of morning 7 days a week

Officer Notes

Date

Source

Location

Intensity  
Rating

Duration

**11 Jan 2022**  
22:34pm



Music



Bedroom

9/10

03:35:00

Comments

”

-

Officer Notes

Date

Source

Location

Intensity  
Rating

Duration

**10 Jan 2022**  
21:51pm



Music



Bedroom

9/10

02:00:00



Comments

”



Goes on till early hours of morning, 7 days a week

Officer Notes



---

Date	Source	Location	Intensity Rating	Duration
<b>09 Jan 2022</b> 22:33pm	 Music	 Bedroom	9/10	02:30:00
Comments	” -			
Officer Notes				



---

Date	Source	Location	Intensity Rating	Duration
<b>08 Jan 2022</b> 21:56pm	 Music	 Bedroom	9/10	01:55:00
Comments	” -			
Officer Notes				



---

Date	Source	Location	Intensity Rating	Duration
<b>07 Jan 2022</b> 22:33pm	 Music	 Bedroom	9/10	02:25:00
Comments	” -			
Officer Notes				

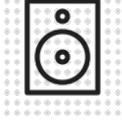

---

Date	Source	Location	Intensity Rating	Duration
<b>03 Jan 2022</b> 22:06pm	 Music	 Bedroom	9/10	02:05:00
Comments	” -			
Officer Notes				

---


Date	Source	Location	Intensity Rating	Duration
<b>02 Jan 2022</b> 23:40pm	 Music	 Bedroom	9/10	03:35:00
Comments	” Goes on till early in the morning			
Officer Notes				

---

Date	Source	Location	Intensity Rating	Duration
<b>01 Jan 2022</b> 22:37pm	 Music	 Bedroom	9/10	02:40:00
Comments	” -			
Officer Notes				

---

Date	Source	Location	Intensity Rating	Duration
<b>30 Dec 2021</b> 21:26pm				

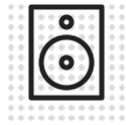

Music



Bedroom

9/10

01:30:00

Comments

”

It will gone to early hours of morning

Officer Notes

Date

Source

Location

Intensity  
Rating

Duration

**29 Dec 2021**  
23:25pm



Music



Bedroom

9/10

03:25:00

Comments

”

-

Officer Notes

Date

Source

Location

Intensity  
Rating

Duration

**29 Dec 2021**  
00:43am



Music



Bedroom

9/10

03:35:00

Comments

”

-

Officer Notes

Date

Source

Location

Intensity  
Rating

Duration

**29 Dec 2021**  
00:24am



Music



Garden

9/10



03:20:00

Comments

” -

Officer Notes

---



Date	Source	Location	Intensity Rating	Duration
<b>28 Dec 2021</b> 00:54am	 Music	 Bedroom	9/10	04:00:00

Comments

” -

Officer Notes

---



Date	Source	Location	Intensity Rating	Duration
<b>26 Dec 2021</b> 23:31pm	 Music	 Bedroom	9/10	02:30:00

Comments

” On going till early hours of morning

Officer Notes

---



Date	Source	Location	Intensity Rating	Duration
<b>25 Dec 2021</b> 22:24pm	 Music	 Bedroom	9/10	02:25:00

Comments



” -

Officer Notes

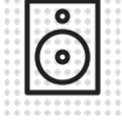



Date	Source	Location	Intensity Rating	Duration
<b>24 Dec 2021</b> 21:36pm	 Music	 Bedroom	10/10	01:00:00
Comments				
” Goes on till early in the morning everyday				
Officer Notes				

---

Date	Source	Location	Intensity Rating	Duration
<b>23 Dec 2021</b> 22:04pm	 Music	 Garden	9/10	01:00:00
Comments				
” -				
Officer Notes				

---

Date	Source	Location	Intensity Rating	Duration
<b>22 Dec 2021</b> 23:05pm	 Music	 Bedroom	9/10	03:05:00
Comments				
” -				
Officer Notes				

---

Date	Source	Location	Intensity Rating	Duration
<b>22 Dec 2021</b> 21:55pm				



Music



Garden

9/10

02:00:00

Comments

”

-

Officer Notes

Date

Source

Location

Intensity  
Rating

Duration

**21 Dec 2021**

23:14pm



Music



Garden

5/10

02:00:00

Comments

”

-

Officer Notes

Date

Source

Location

Intensity  
Rating

Duration

**21 Dec 2021**

00:48am



Music



Garden

10/10

03:00:00

Comments

”

-

Officer Notes

Date

Source

Location

Intensity  
Rating

Duration

**20 Dec 2021**

01:04am



Music



Bedroom

7/10



02:05:00

Comments

” -

Officer Notes

---

Date	Source	Location	Intensity Rating	Duration
<b>19 Dec 2021</b> 01:04am	 Music	 Bedroom	7/10	02:00:00


















Comments

” -

Officer Notes

## Activity

---

	Recording Submitted	19 Dec 2021 1:04am
	Recording Submitted	20 Dec 2021 1:04am
	<b>User Deleted</b> Thank you for using the Brent Noise App. Our sincerest apologies for the delay it has taken to review your case. In this instance the noise does not merit investigation, the sound is amplified due to poor sound insulation. We decide what action to take based on the scale of the problem, how frequently it happens, who is affected by the noise and how. We are now closing this case. Should the issue persist please continue to use the app.	20 Dec 2021 11:37am
	Recording Submitted	21 Dec 2021 12:48am
	Status : Pending Review	21 Dec 2021 12:49am
	Recording Submitted	21 Dec 2021 11:14pm
	Recording Submitted	22 Dec 2021 9:55pm
	Recording Submitted	22 Dec 2021 11:05pm
	Recording Submitted	23 Dec 2021 10:04pm
	Recording Submitted Goes on till early in the morning everyday	24 Dec 2021 9:36pm
	Recording Submitted	25 Dec 2021 10:24pm
	Recording Submitted On going till early hours of morning	26 Dec 2021 11:31pm
	Recording Submitted	28 Dec 2021 12:54am
	Recording Submitted	29 Dec 2021 12:24am
	Recording Submitted	29 Dec 2021 12:43am
	Recording Submitted	29 Dec 2021 11:25pm
	Recording Submitted It will gone to early hours of morning	30 Dec 2021 9:26pm

● **User Deleted** Thank you for using the Brent Noise App. Our sincerest 31 Dec 2021 2:56pm  
apologises for the delay it has taken to review your case. In this instance the noise does  
merit investigation as a result have been assigned an officer. We decide what action to take based  
on the scale of the problem, how frequently it happens, who is affected by the noise and how. We  
are now investigating this case. Qualifying 3 or 4 separate nuisance-level incidents within a 4-week  
period is required to open an investigation. Should the issue continue please use the noise app to  
document your findings.

 Recording Submitted 01 Jan 2022 10:37pm


 Recording Submitted 02 Jan 2022 11:40pm  
Goes on till early in the morning

 Recording Submitted 03 Jan 2022 10:06pm


 Recording Submitted 07 Jan 2022 10:33pm

 Recording Submitted 08 Jan 2022 9:56pm

 Recording Submitted 09 Jan 2022 10:33pm

 Recording Submitted 10 Jan 2022 9:51pm  
Goes on till early hours of morning, 7 days a week

 Recording Submitted 11 Jan 2022 10:34pm

 Recording Submitted 12 Jan 2022 10:22pm  
Goes on till early hours of morning 7 days a week


















 Recording Submitted 13 Jan 2022 9:29pm


















 Recording Submitted 14 Jan 2022 9:19pm  
This is ongoing 7 days a week,



















 Recording Submitted 15 Jan 2022 9:21pm  
Goes on to early hours of morning

● **Martin Wood** Responding to your report. Phoned and messaged. Will 15 Jan 2022 10:40pm  
call back in a moment.


















 Recording Submitted 16 Jan 2022 9:18pm












	Recording Submitted	18 Jan 2022 9:16pm
	Recording Submitted	18 Jan 2022 10:22pm
	<b>Martin Wood</b>  further to my visit on Friday we visited the premises and have since had a meeting and discussion with the business owner. We are advised the premises will soon revert from a club-like premises to a lounge. We have explained that music noise and noise from revellers - especially >11pm - must not cause nuisance to neighbours. We have reminded the same and his manager of their duty to prevent nuisance but, I must say, I am not quite sure they appreciate the gravity of the situation. Please report any further noise through the app. Recordings >11pm would be evidentially more helpful. You are also able to report on Friday - Sunday evening between 6pm - 2am via 02089371234.	19 Jan 2022 4:11pm
	Recording Submitted	19 Jan 2022 9:09pm
	Recording Submitted	20 Jan 2022 8:16pm
	Recording Submitted	20 Jan 2022 9:11pm
	Recording Submitted	21 Jan 2022 12:36am
	Recording Submitted Loud music and revellers making noise, ongoing til late	21 Jan 2022 11:04pm
	Recording Submitted	21 Jan 2022 11:54pm
	Recording Submitted	22 Jan 2022 12:47am
	Recording Submitted	22 Jan 2022 11:31pm
	Recording Submitted	23 Jan 2022 11:08pm
	Recording Submitted Not been able to get to sleep with the loudness of music and revellers	24 Jan 2022 1:39am
	Recording Submitted Woke me up with music lowered abot people shouting it's 03:35 music still going on	24 Jan 2022 3:29am
	Recording Submitted	24 Jan 2022 3:56am
	Recording Submitted	25 Jan 2022 11:16pm

	Status : Under Investigation	26 Jan 2022 4:35pm
	Recording Submitted	08 Feb 2022 10:18pm
	Recording Submitted	09 Feb 2022 11:12pm
	Recording Submitted	14 Feb 2022 12:11am
	Recording Submitted	14 Feb 2022 12:12am
	Recording Submitted	14 Feb 2022 10:04pm
	<b>Piriya Jeganathan</b> Thank you for using the Brent Noise App. Can you confirm if this is a one off issue or an ongoing issue? We decide what action to take based on the scale of the problem, how frequently it happens, who is affected by the noise and how. Qualifying 3 or 4 separate nuisance-level incidents within a 4-week period is required to open an investigation. Infrequent noise incidents will be logged for monitoring but no further action will be taken. Should the issue continue please use the noise app to document your findings.	18 Feb 2022 9:53am
	Recording Submitted	25 Feb 2022 11:18pm
	Recording Submitted	25 Feb 2022 11:19pm
	Recording Submitted	26 Feb 2022 1:16am
	Recording Submitted	26 Feb 2022 11:26pm
	Recording Submitted	27 Feb 2022 1:19am
	Recording Submitted	27 Feb 2022 11:20pm
	Recording Submitted	03 Mar 2022 11:55pm
	Recording Submitted	10 Mar 2022 10:39pm
	Recording Submitted It's just too loud.... have to get up in the next 3 hours as do shift work to go work and not had any sleep because of the intensity of the music and revellers making loud noise!!!	11 Mar 2022 12:02am
	Recording Submitted	12 Mar 2022 12:25am

	Recording Submitted	16 Mar 2022 11:40pm
	Recording Submitted	19 Mar 2022 2:32am
	Recording Submitted	22 Mar 2022 10:43pm
	Recording Submitted	22 Mar 2022 11:09pm
	Recording Submitted	24 Mar 2022 12:21am
	Recording Submitted It's 02:35 music still going on	26 Mar 2022 2:37am
	Recording Submitted	27 Mar 2022 11:19pm
	<b>Martin Wood</b> We have reviewed your recordings. An application is being made to remove music from the licence and reduce the late operating hours. You are encouraged to continue using the app to evidence unreasonable noise.	28 Mar 2022 12:59pm
	Recording Submitted	01 Apr 2022 11:42pm
	Recording Submitted	07 Apr 2022 11:28pm
	Recording Submitted	08 Apr 2022 10:18pm
	Recording Submitted Constant loud music and people shouting and making loud noise.	08 Apr 2022 11:13pm
	Recording Submitted	09 Apr 2022 11:10pm
	Recording Submitted	10 Apr 2022 2:36am
	Recording Submitted	10 Apr 2022 11:01pm
	Recording Submitted	13 Apr 2022 12:20am
	Recording Submitted	15 Apr 2022 1:11am
	Recording Submitted	17 Apr 2022 12:11am



	Recording Submitted	18 Apr 2022 11:07pm
	Recording Submitted	27 Apr 2022 11:28pm
	Recording Submitted So loud music and revellers shouting and screaming	30 Apr 2022 12:01am
	Recording Submitted	01 May 2022 2:34am
	<b>Martin Wood</b> My application to review the Premises Licence should be ready for serving next week. Sincere thanks to you for your patience; and thank you for continuing to evidence the adverse impact of noise emanating from the business.	04 May 2022 11:01am
	<b>Martin Wood</b> Brent Council Nuisance Control Team have emailed you a link to the Licensing Register. The Council's Nuisance Control Team made application for a formal review of the premises licence, yesterday. If you want to comment on that application, you must do it in writing by the advertised date. This is usually 28 days after the application was made.	13 May 2022 12:33pm
	Recording Submitted	14 May 2022 1:09am
	Recording Submitted	15 May 2022 12:46am
	Recording Submitted	16 May 2022 12:42am
	Recording Submitted	18 May 2022 11:32pm
	Recording Submitted	21 May 2022 2:41am
	Recording Submitted	21 May 2022 9:58pm
	Recording Submitted	06 Jul 2022 10:48pm
	<b>Martin Wood</b> The hearing for the Aura is now re-scheduled to Monday 19 September at 10am in Brent Civic Centre.	14 Jul 2022 1:16pm
	Recording Submitted	16 Jul 2022 11:54pm
	Recording Submitted	17 Jul 2022 12:06am
	Recording Submitted	20 Jul 2022 10:43pm

	Recording Submitted	20 Jul 2022 11:05pm
	Recording Submitted	22 Jul 2022 9:14pm
	Recording Submitted	06 Aug 2022 9:51pm
	Recording Submitted	12 Aug 2022 9:38pm
	Recording Submitted	17 Aug 2022 12:56am
	Recording Submitted	19 Aug 2022 11:12pm
	Recording Submitted	19 Aug 2022 11:18pm
	Recording Submitted	27 Aug 2022 2:05am
	Recording Submitted	27 Aug 2022 2:32am
	Recording Submitted	04 Sep 2022 2:34am
	Recording Submitted Goes on till late and get louder late night.	04 Sep 2022 9:49pm

Case Notes

---

Reference Code: —

---

## Declaration

[REDACTED] confirm that this report and the recording I am submitting through The Noise App are a true representation of the noise nuisance I have experienced.

This noise report has been reproduced from The Noise App website ([www.thenoiseapp.com](http://www.thenoiseapp.com)) and may contain personal information. This report is the property of the Licensee, that is the person(s) or organisation(s) licensed to use The Noise App and website.

Data collected and distributed by and from The Noise App and website is subject to The Noise App Terms and Conditions of Service (see [www.thenoiseapp.com](http://www.thenoiseapp.com)) and the Licence terms. Please note that this report is subject to the Licensee's Data Protection and Privacy policies; it is also subject to the Data Protection and Privacy legislation applying to the locality within which the Noise App is being used.

This report should not be distributed to any person(s) or third parties unless authorised to receive the information by the User or the Licensee. RH Environmental Limited as Licensor of The Noise App and website admits no liability and is not responsible for the User's or the Licensee's use of the data.



The Noise App  
© RH Environmental Ltd.  
2022 All Rights Reserved

## Complainant Details







*Last updated 06 Sep 2022 12:05pm*

## Source Address

763-765 Harrow Rd, , wembley, London , HA0 2LW






## Reports

Date	Source	Location	Intensity Rating	Duration
<b>21 Aug 2022</b> 03:13am	 Music	 Bedroom	5/10	00:00:00
Comments	” -			
Officer Notes				

Date	Source	Location	Intensity Rating	Duration
<b>21 Aug 2022</b> 02:59am	 Music	 Bedroom	5/10	00:00:00
Comments	” -			
Officer Notes				

## Activity

---

-  Status : Pending Review 21 Aug 2022 3:01am
-  Recording Submitted 21 Aug 2022 3:03am
-  Recording Submitted 21 Aug 2022 3:17am
-  **Piriya Jeganathan** We have reviewed your recording/s and do not consider these represent a nuisance-level of noise. No further action will be taken unless our qualifying criteria is met. The case will remain open for a further four weeks. 22 Aug 2022 2:30pm
-  **Martin Wood** Dear Noise App user. I am writing to unblock your account and revise our support officer's earlier message, which did not take into account the times of your recordings. We have pending on 19 September, a formal hearing with this business, over our concern supported with evidence demonstrating they are failing to prevent public nuisance. We encourage you to report any further such nuisance incidents. 06 Sep 2022 12:05pm

Case Notes

---

Reference Code: —

---

## Declaration

[REDACTED] confirm that this report and the recording I am submitting through The Noise App are a true representation of the noise nuisance I have experienced.

This noise report has been reproduced from The Noise App website ([www.thenoiseapp.com](http://www.thenoiseapp.com)) and may contain personal information. This report is the property of the Licensee, that is the person(s) or organisation(s) licensed to use The Noise App and website.

Data collected and distributed by and from The Noise App and website is subject to The Noise App Terms and Conditions of Service (see [www.thenoiseapp.com](http://www.thenoiseapp.com)) and the Licence terms. Please note that this report is subject to the Licensee's Data Protection and Privacy policies; it is also subject to the Data Protection and Privacy legislation applying to the locality within which the Noise App is being used.

This report should not be distributed to any person(s) or third parties unless authorised to receive the information by the User or the Licensee. RH Environmental Limited as Licensor of The Noise App and website admits no liability and is not responsible for the User's or the Licensee's use of the data.



The Noise App  
© RH Environmental Ltd.  
2022 All Rights Reserved





# Brent

Brent Civic Centre  
Engineers Way  
Wembley  
Middlesex HA9 0FJ

TEL

EMAIL

WEB [www.brent.gov.uk](http://www.brent.gov.uk)



01/06/2022

Our Ref: 24927

Dear

**Licensing Representation to the application for a review of a Premises Licence under the Licensing Act 2003 for premises at THE AURA Restaurant & Lounge, 763-765 Harrow Road, Sudbury, HA0 2LW.**

I have considered the application and I wish to make a representation in support of the review application.

**I am an officer of the Licensing Authority, in whose area the premises are situated, who is authorised for the purposes of exercising its statutory function as a 'Responsible Authority' under the Licensing Act 2003.**

The Licensing Authority representations are primarily concerned with the four licensing objectives;

- the prevention of crime and disorder;
- public safety;
- the prevention of public nuisance; and
- the protection of children from harm.

The application for a review by the Brent Council Noise Control Team states that the premises has and continues to undermine the licensing objective relating to the prevention of public nuisance. I have researched the Brent Council licensing record for The Aura and note a number of noise related complaints from local residents and information from Brent Police relating to an incident of crime and disorder at the premises. Further details are attached as a supplement to this representation.

I respectfully ask that the Licensing Sub-Committee considers that action under its statutory powers is needed to address the problems connected with this premise. Those powers are listed at para 11.19 of the Home Office Guidance issued under section 182 of the Licence Act 2003 and I feel the following step taken from the guidance would be appropriate;

- To modify the conditions of the premises licence (which includes adding new conditions or any alteration or omission of an existing condition), for example, by reducing the hours of opening or by requiring door supervisors at particular times;

The review application seeks to have the Premises Licence modified to reflect the following;

The opening hours of the premises (Day: Start Time : End Time) shall be as follows:

Monday 11:00hrs - 00:00hrs

Tuesday 11:00hrs - 00:00hrs

Wednesday 11:00hrs - 00:00hrs

Thursday 11:00hrs - 00:00hrs

Friday 11:00hrs - 01:00hrs

Saturday 11:00hrs - 01:00hrs

Sunday 11:00hrs - 00:00hrs

With all licensable activities (regulated entertainment, late night refreshment, and sale and supply of alcohol) terminating 30 minutes earlier. All seasonal variations shall be removed.


We also ask Licensing Committee to remove Condition 11: The outside drinking areas shall cease at 23.30hours and endorse the Premises Licence with the following noise-controlling conditions:

1. Regulated entertainment in the form of live or recorded music shall not be permitted within the partially enclosed Garden Area.
2. The terminal hour for public use of the Garden Area shall be midnight Friday and Saturday and 23:00hrs Sunday to Thursday.


I believe that the above modifications would be an appropriate and proportionate response to address the issues that instigated the review proceedings and help with the promotion of the licensing objectives.

Yours faithfully



  
Licensing Officer  
Regulatory Services

Premises Location: The Aura is situated at 763-765 Harrow Road, Wembley, HA0 2LW in an area of business and residential properties on Sudbury ward.

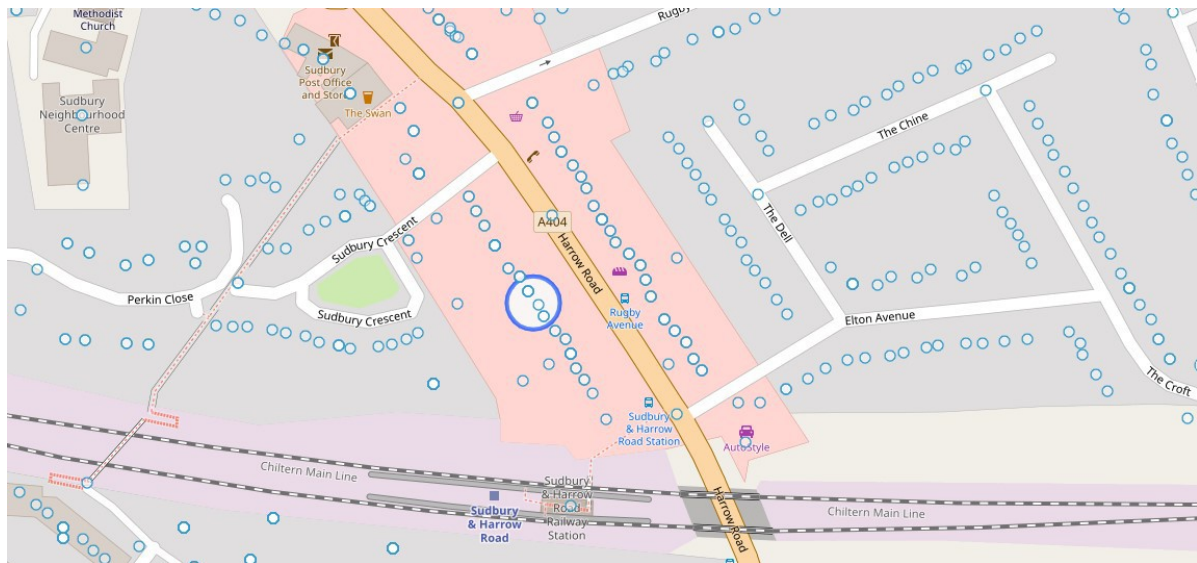

### Background:

Since the easing of lockdown restriction the premises has attracted a lot of complaints from local residents relating to noise nuisance and parking related issues. This has prompted an application for a review of the premises licence by the Brent Council Noise Control Team which is currently in public consultation until 08/06/2022. There is also an application to vary the premises licence which is also in public consultation.

The following information is submitted in support of the review application.

---

**From:** [REDACTED] >  
**Sent:** Saturday, April 30, 2022 6:51 am  
**To:** [REDACTED] <[REDACTED]>  
[REDACTED] >  
**Subject:** The Aura - 763-765 Harrow Rd, London, Wembley HA0 2LW

Dear [REDACTED]

RE: [REDACTED]

I am a police officer on emergency response team at Wembley Police Station, I wonder if you might be able to raise a concern to the local authority about the lack of CCTV coverage on Harrow Road, Sudbury namely near 'The Aura'.

This Venue has been generating numerous emergency calls with anti-social behaviour and criminality. Tonight we dealt with 4 males armed with large machetes, a car failed to stop for police having crashed into multiple cars. It would have been very useful if you could have seen the large crowds at around 0300 this morning, the debris over the road and the high number of cars damaged as a result of this one incident. I am sure the local residents are negatively impacted by this.

This venue generates dozens of calls to police all undoubtedly linked to the Aura lounge.

Would the local authority consider installing a camera that will help police deal with and reduce the demand for the venue and surrounding area? Is this something that as the local councillor you would be able to ask for?

CC: NW Licensing Brent for info.

**From:** [REDACTED]  
**Sent:** 12 April 2022 13:51  
**To:** Business Licence  
**Subject:** Aura Lounge

**Categories:** [REDACTED]

[REDACTED]

[REDACTED]

[REDACTED]

[REDACTED]

To whom it may concern,

I have been passed your email address from [REDACTED] regarding the problems residents are having with people using the Aura Lounge.

Firstly, people park on the double yellow lines directly under our bedroom windows then come back and start doing gas (nos) and drinking. I've reported this on numerous occasions to the police with registration and descriptions but nothing. Fights are common, there was a bad one around two weeks ago that went on for ages and then the rubbish these people leave behind when they leave and using the alley where our entrance is as a toilet is fairly common too.

Obviously it's worse Friday and Saturday but it does get trade all week.

It's the same type of people usually 20 to 30 years old mostly male, all ethnicities but more so black/mixed race.

I don't have a problem with people enjoying themselves but the blatant disregard of others is disgusting.

The club doesn't seem to proactively offer any solution to this problem and I think the hours they are open is encouraging people who have already been out to finish their night as late as possible and the problems we experience can go on to 4 or 5 in the morning.

**From:** [REDACTED]  
**Date:** 1 December 2021 at 15:54:57 GMT  
**To:** [REDACTED]  
**Subject:** Loud music from licensed premises

Dear [REDACTED]

Hope all is well and keeping safe,

I would like to bring to your attention the loud music that is often blaring out from The Aura Lounge, 763-765 Harrow Road. The music is heard even with our bedroom windows closed and often goes on beyond 2am in the morning. I have tried calling them at that hour in the morning to complain but their phone lines go to voicemail. On Monday 29th November at around 2.15am I ended up calling the police who were unable to assist, who also did hear the music whilst I was on the phone to them and they did give a reference number to say we had made a complaint. Also phoned the out of hours Brent Council Noise/Nuisance line but as I had called after 2am the lady advised they had no one to assist but to report the incident online.

Can you please help and advise what can be done.

Regards

[REDACTED]

**CAUTION: This email originated from outside of the organisation. Do not click links or open attachments unless you recognise the sender and know the content is safe**



**From:** [REDACTED] k on behalf of [REDACTED]  
**Sent:** 06 October 2021 13:19  
**To:** [REDACTED]  
**Cc:** [REDACTED]  
**Subject:** RE: Car Parked parallel to Barking Bay No13 No 15 Rugby Ave

Dear Esther,

I am aware of three crime reports that were recorded in the early hours on 3<sup>rd</sup> October concerning the same incident outside the venue.

It appears a male who was in the club was refused re-entry and an assault was alleged by this male against security staff.

Police attended the location and the male was then detained for a search which also included his vehicle.

The male was found to be in possession of class B drugs and potential Class A drugs pending drug examination of the substance.

Kind regards  
Len



**METROPOLITAN  
POLICE**

[REDACTED]  
Sudbury Safer Neighbourhood Team  
Wembley Police Station, 603 Harrow  
Road HA0 2HH

Team E-mail: [REDACTED]

Web: <https://www.met.police.uk/a/your-area/met/brent/sudbury/>

---

**From:** [REDACTED]  
**Sent:** 05 October 2021 14:41  
**To:** NW mailbox - SNT Sudbury [REDACTED]  
**Cc:** NW Mailbox - Licensing Brent [REDACTED]  
**Subject:** FW: Car Parked parallel to Barking Bay No13 No 15 Rugby Ave

Dear SNT/Licensing Police,

In reference to the email below, it has been reported that the police were involved with an incident on the 2<sup>nd</sup> October 2021, do you have any information to share?

Kind Regards

[REDACTED]  
Regulatory Services  
Brent Council

Tel: [REDACTED]

[www.brent.gov.uk](http://www.brent.gov.uk)  
@Brent\_Council

---

**Subject:** Car Parked parallel to Barking Bay [REDACTED]

Dear [REDACTED]  
Hope you are keeping well.

You may have heard the nuisance that is being caused by the guests of the Night Club. On Saturday 02 December a car was parked opposite the bay on the even [REDACTED] and the owner must have gone to the Club for at least two hours there was mayhem in the street shouting, screaming knocking on the doors. The street was completely blocked for traffic for nearly two hours. I called out of hours and reported it and the enforcement came but could not take any action because it may seem legal because it was only a single line.

Police turned up after an hour about 11:00pm and taking some witness statement. I don't know what happened.

This is not the first time [REDACTED]. Could you please talk to other councillors and implement double line drawings from [REDACTED] please.

Residents are really fed up with this Night Club. You need to think long and hard about the nuisance, noise, pollution and anti social behaviours caused by this outfit.

Please copy other Councillors as well.

Thank you  
Kind regards  
[REDACTED]

Sent via BT Email App

**CAUTION:** This email originated from outside of the organisation. Do not click links or open attachments unless you recognise the sender and know the content is safe



[REDACTED]  
[REDACTED]  
[REDACTED]  
[REDACTED]  
[REDACTED]  
[REDACTED]  
[REDACTED]

27/06/2022

Our Ref:

Review Ref – [REDACTED]

Variation Ref - [REDACTED]

Dear [REDACTED]

Further to the representations that I have made in relation to the review and variation applications that are due to be determined at hearings on the 5<sup>th</sup> July I submit the following.

There is currently a planning application relating to the Aura, 763-765 Harrow Rd, HA0 2LW Ref 22/1957. This application is for “Outdoor canopy and seating area only”.

Whilst Planning and Licensing are separate regimes there are times when information can come to light that can and should be used to help determine a licensing or planning application. The information obtained indicates that the Premises Licence Holder is trying to utilise all available areas within his premises footprint to as late an hour as possible which has and will continue to undermine the licensing objectives if not robustly dealt with through the two applications being heard on the 5<sup>th</sup> July and especially the review application.

I submit the attached emails with photographs that shows the premises has no dedicated storage areas for their rubbish resulting in this being piled on the street which undermines the licensing objective relating to public nuisance.

The Revised Guidance issued under section 182 of the Licensing Act 2003 at para 2.15 states;

*“The 2003 Act enables licensing authorities and responsible authorities, through representations, to consider what constitutes public nuisance and what is appropriate to prevent it in terms of conditions attached to specific premises licences and club premises certificates. It is therefore important that in considering the promotion of this licensing objective, licensing authorities and*

*responsible authorities focus on the effect of the licensable activities at the specific premises on persons living and working (including those carrying on business) in the area around the premises which may be disproportionate and unreasonable. The issues will mainly concern noise nuisance, light pollution, noxious smells and litter”*

Yours faithfully

A handwritten signature in black ink, consisting of several loops and a long horizontal stroke extending to the left.

██████████  
Licensing Officer  
Regulatory Services

**From:** [REDACTED]  
**Sent:** 13 June 2022 13:52  
**To:** [REDACTED]  
**Subject:** FW: Things not getting better. 21/02/2022.

---

**From:** [REDACTED]  
**Sent:** 21 February 2022 10:36  
**To:** [REDACTED]  
**Cc:** [REDACTED]  
**Subject:** RE: Things not getting better. 21/02/2022.

Photo as I went by this morning. As you chaps probably know there is also a bit of private forecourt beyond the deck, and you might be able to work out the stud marks in [REDACTED] photo, so therefore the bags could be deemed as still being in the business's control.



**From:** [REDACTED]

**Sent:** 21 February 2022 09:34

**To:** [REDACTED]

**Cc:** [REDACTED]

**Subject:** RE: Things not getting better. 21/02/2022.

Dear [REDACTED]

I suspect the collections may have been disrupted due to the storm on Friday so hopefully the waste will be cleared soon.

The business is keeping all the waste on their deck as I understand that there is no dedicated bin store area within the site. Unless they reconfigure the front deck area in some way to accommodate a dedicated bin store, their waste will presented/stored using bags.

The review date for the Notice is at the end of February along with the wider review of whether this site is really suitable for such a large entertainment operation with all the attendant parking and waste storage issues.

We check the site regularly and are working towards the best outcome we can.

Regards

[REDACTED]

---

**From:** [REDACTED]

**Sent:** 20 February 2022 09:51

**To:** [REDACTED]

**Cc:** [REDACTED]

[REDACTED]

[REDACTED]

[REDACTED]

**Subject:** Re: Things not getting better

Dear [REDACTED]

Thank you for your e-mail and forwarding the picture.

I'm copying in [REDACTED] so he is aware as he served the legal notice.

Regards.

[REDACTED]

[REDACTED]

[REDACTED]

[REDACTED]

[REDACTED]

[REDACTED]

On 20 Feb 2022, at 09:35, [REDACTED]

[REDACTED] > wrote:





Sent from my iPhone



**From:** [REDACTED]  
**Sent:** 13 June 2022 13:54  
**To:** [REDACTED]  
**Subject:** FW: Sudbury nightclub this morning

---

**From:** [REDACTED]  
**Sent:** 28 January 2022 09:16  
**To:** [REDACTED]  
**Subject:** Fwd: Sudbury nightclub this morning

Hi [REDACTED]

FYI

Third one [REDACTED] has sent this week.

Regards.

[REDACTED]  
[REDACTED]  
[REDACTED]  
[REDACTED]  
[REDACTED]  
[REDACTED]

Begin forwarded message:

**From:** [REDACTED]  
**Date:** 28 January 2022 at 08:09:39 GMT  
**To:** [REDACTED]  
[REDACTED]  
[REDACTED]  
[REDACTED]  
[REDACTED]  
[REDACTED]  
[REDACTED]  
[REDACTED]  
**Subject:** Sudbury nightclub this morning

CAUTION: This email originated from outside of the organisation. Do not click

links or open attachments unless you recognise the sender and know the content is safe



Sent from my iPhone



**From:** [REDACTED]  
**Sent:** 13 June 2022 13:51  
**To:** [REDACTED]  
**Subject:** FW: Aura

---

**From:** [REDACTED]  
**Sent:** 04 April 2022 09:47  
**To:** [REDACTED]  
**Subject:** Aura





Sent from my iPhone

**Local  
Elections  
2022**



**Register to vote by Thursday**  
**It only takes 5 minutes!**  
**[gov.uk/register-to-vote](https://www.gov.uk/register-to-vote)**



**From:** PC@met.police.uk <PC@met.police.uk>  
**Sent:** 11 February 2022 07:51  
**To:** Phil.S.Graves@met.police.uk  
**Subject:** CCTV the Aura club

**31<sup>st</sup> December 2021 – a report was made that a victim had been spiked**

**16<sup>th</sup> Jan 2022 the robbery offence happened**

**17<sup>th</sup> Jan 2022 – Pc [REDACTED] spoke to the club via a telephone call, they denied that a robbery took place or anything else and stated that the police must have the wrong information. They disconnected the phone.**

**PC [REDACTED] called back where he explained that CCTV must be viewed by police the club said a fight occurred but they have sorted it and they don't need police to get involved.**

**18<sup>th</sup> Jan 2022 – Pc [REDACTED] attended the club where the head door man ([REDACTED]) stated it was the manager who is in control of CCTV, after speaking to the manager he stated that the head door man is the person who can download the CCTV.**

**After stating that police will get a warrant to get the CCTV the manager stated that he can view and download the CCTV, the manager provided police with a small clip of CCTV which police viewed, times and dates. The ID machine was also viewed which was broken and had been broken for 1 month (which was confirmed by PC [REDACTED]).**

**PC [REDACTED] stood inside the club and saw when people came into the club they pretended to use the machine stating it worked when it didn't.**

**PC [REDACTED] also saw groups of people enter the club and were not searched**

**19<sup>th</sup> Jan 2022 PC [REDACTED] was sent four clips of CCTV which after close inspection seemed to be edited to the version that the club only wanted to show and was not the times or dates required. PC [REDACTED] contacted Licensing unit where they explained that they have been having problems with the club in regards to the Administering GHB substance – 2000018/22**

**PC [REDACTED] contacted the victim of the Robbery and asked if he was happy to attend court which he was very eager to take the investigation all the way and help as much as possible, PC [REDACTED] then called the head door man and explained that this case may go to court and therefore the police will need the CCTV between specific times with no gaps.**

**20<sup>th</sup> Jan 2022 - after re-watching the CCTV clips that PC [REDACTED] was provided, it looks like one of the door man, is seen in the CCTV to pick up what is believed to be the chain, play with it and hold it in his hand for quite some time before he walks off camera.**

**21<sup>st</sup>– 24<sup>th</sup> Jan 2022 PC [REDACTED] contacted the licensing team and continued with further investigations.**

**25<sup>th</sup> Jan 2022 – Aura venue have told police that the CCTV was ready for collection for Administering GHB substance – 2000018/22**

**05<sup>th</sup> Feb 2022 – police spoke with Aura and were told that the CCTV was not downloaded and they would not be able to pick it up as it comes from a different site. (Administering GHB substance – 2000018/22)**

**7<sup>th</sup> Feb 2022 – PC [REDACTED] contacted the manager who explained that all the CCTV had been given to police, however when PC [REDACTED] asked who it was given to he could not say, he then stated that CCTV for the robbery wasn't provided as the victim told him the case had been dropped, PC [REDACTED] explained that the police still require the CCTV which the manager has stated that he will need to now call an engineer to have a look.**

**9<sup>th</sup> Feb PC [REDACTED] messaged the manager and asked to confirm he will be over Thursday 10<sup>th</sup>, the manager has replied stating that he has a high fever which is not covid but he won't be better until Sunday or Monday when the 28 days are over, he has stated he cannot realise the password to the CCTV to anyone else at the club as it needs to be safe.**

**PC**

Police Constable

CID – Proactive

Work mobile: [REDACTED]

E-mail:







Working together for a safer London

## TERRITORIAL POLICING

KN Bros Limited  
The Aura  
763-765 Harrow Road,  
Wembley. HA0 2LW

**Our ref:** The Aura – Review  
22/24927/3122NW

### ***NW BCU Licensing Department - Brent***

Harrow Police Station  
74, Northolt Road  
Harrow  
HA2 0DN

**Tel:** 020 8733 5008

**Email:** [nwmailbox.licensingbrent@met.police.uk](mailto:nwmailbox.licensingbrent@met.police.uk)

**Web:** [www.met.police.uk](http://www.met.police.uk)

**Date:** Thursday the 2<sup>nd</sup> of June 2022

### **Police Licensing comments regarding the Brent Council Review of 'The Aura, 763-765 Harrow Road, Wembley. HA0 2LW.**

I acknowledge receipt of an application for the review of the above said property under section 51 of the club premises certificate and section 87 of the Licensing Act 2003, submitted by Mr Martin Wood from Brent Council

#### **Basis of the Review**

The main complaints regarding this venue are those of noise nuisance created by regulated entertainment which is fully detailed in the review submitted by Mr Wood. In addition to the noise nuisance complaints the council have concerns over waste management, food safety and Parking.

The current opening hours of the venue are as follows:

Monday to Thursday from 11.00 hours to 02.30 hours  
Friday and Saturday from 11.00 hours to 03.30 hours  
Sunday from 11.00 hours to 02.30 hours.

The regulated entertainment and sale of alcohol cease half an hour before the closing time respectively.

Mr Woods is proposing that new times should be:

Monday to Thursday from 11.00 hours to 00.00 hours  
Friday and Saturday from 11.00 hours to 01.00 hours  
Sunday from 11.00 to 00.00 hours.

Having read through this review and looked at the crime figures, complaints and numerous calls to this venue over just the last year alone, police fully support this review and the reduction of hours suggested by Mr Wood.

#### **Police Crime figures and Calls to the venue**

Below is a very brief outline of the calls police have had to this venue from the last year (24/05/2021 to 24/05/2022). The police reference numbers have had to be redacted.

CAD – Call to police  
CRIS – Crime report

QK/492	CAD	08-May-22	Call from Doorman at club stating he is refusing entry to a lady who is smoking cannabis	01.03hrs
19XXXX2/22	CRIS	22-Mar-22	Fight between group of drunk people who just left the Aura Club	02.10hrs
19XXXX2/22	CRIS	22-Mar-22	Cut to lip caused during fight - connected to above CRIS	02.10hrs
19XXXX0/22	CRIS	22-Mar-22	Another victim of assault with 15-20 drunk people fighting after leaving the Aura Club	02.10hrs
19XXXX5/22	CRIS	22-Mar-22	Another arrest for Drunk and Disorderly - eight officers in attendance to control the affray	02.19hrs
53XXXX2/22	CRIS	01-Jan-22	Theft of handbag from location	01.00hrs
19XXXX5/22	CRIS	16-Jan-22	Victim states that he was assaulted by bouncers at the venue, leaving a friend of his with bruising and a broken tooth	01.20hrs
20XXXX8/22	CRIS	31-Dec-21	Female victim states her drink was spiked at the location	22.00hrs
QK/323	CAD	25-Dec-21	Informant stating that bouncer tried to attack them and that the doorman threatened to rape them.	00.55hrs
QK/344	CAD	25-Dec-21	Same informant as last, stating police have arrived	00.58hrs
QK/306	CAD	25-Dec-21	Informant stating that there is a fight at the location and one person is armed with a knife	00.52hrs
QK/237	CAD	12-Dec-21	Call from staff at the club stating that there is a male been aggressive and refusing to leave	00.35hrs
QK/396	CAD	12-Dec-21	Call from security manager stating that same male is there very drunk, challenging people to fight	00.53hrs
19XXXX3/21	CRIS	04-Dec-21	By drunk customer smashing ID machine at location	02.46hrs

QK/582	CAD	29-Nov-21	Complaint of loud music coming from location - police operator could hear music in the back ground	02.30hrs
19XXXX7/21	CRIS	11-Nov-21	Male was evicted from club and then proceeded to get arrested for common assault and being drunk and disorderly	01.58hrs
QK/8569	CAD	27-Oct-21	Male has entered the club and when asked for ID he has refused and become aggressive	23.34hrs
19XXXX3/21	CRIS	09-Oct-21	Assault on security guard from club, female suspect arrested by passing police officers	23.40hrs
19XXXX8/21	CRIS	12-Jul-21	Allegation of kidnapping from the Aura Club	00.01hrs
QK/6593	CAD	06-Jul-21	Report that COVID rules were been broken by the club	20.00hrs
QK/977	CAD	01-Jun-21	A report of over 30 people not social distancing during COVID	23.30hrs

As you see from the above data a majority of the crimes and calls to police are after midnight. This is more than likely going to be fuelled by drunk behaviour where customers are using the Aura Lounge as an alternative venue to attend once the public houses have ceased trading. A shortening of the opening hours of the club would reduce a majority of the crimes that this venue is experiencing.

#### Licensing Issues

There is an attached exhibit to this letter, which is an e-mail from PC Dan Bailey – Exhibit PSG/1. To summarise this e-mail from PC Bailey he was investigating to separate matters, one of drink spiking and another of robbery. Both of these investigations required CCTV from the Aura. Numerous attempts had been made by PC Bailey where the club have firstly denied any incident took place. Then after repeated attempts to obtain the CCTV it was sent 'edited'.

The club have then decided that the police did not require the CCTV as the victim no longer wished to substantiate the allegation. PC Bailey had to explain that it was not their decision to make. The footage then showed one of the SIA picking up the stolen item and walking off camera with the property. To the best of my knowledge this item of property was not handed to the police or victim.

PC Bailey detailed how he had to threaten to get a warrant from court in order to obtain the CCTV.

From a licensing perspective I have grave concerns over the difficulties that police had on two separate occasions with obtaining CCTV. This is a basis requirement and I would expect the DPS to provide this CCTV without question within a speedy time frame. It is even more worrying to hear that a member of the security team had picked up this item which has not been seen since.

#### Summary

There appears to be a persistent problem with the management of the club providing police with CCTV from The Aura. This is a breach of the Aura's premises license which undermines the police's ability to effectively prevent crime and disorder.

The above crime and incident figures are very high. These figures only show the last year of reported crime and I fear there is great deal more of un-reported crime linked to the venue.

In addition to the crime and disorder matters which is the main concern of the police, there are the issues of noise nuisance, waste enforcement, food safety and parking. A combination of all these issues shows a clear lack of control from the management of the club and police fully support the recommendations made by Mr Woods within this review.

Yours Sincerely,

**PC Phil Graves 3122NW**  
**NW BCU - Brent Licensing**  
**Philip.Graves@met.police.uk**

SINGLE INCIDENT PRINTOUT

PAGE 1

INCIDENT No. 492:08MAY22

INCIDENT No. 492 entered at 01:03 on 08MAY22 by CHS/CHS in CCC/IR

INCIDENT WAS ENTERED "EXTERNALLY"

Rec By :E (Emergency)

Call Tel : [REDACTED]

Call Name : [REDACTED] - head doorman

Call Type:T (Third Party)

Call Mail:

Cntct Tel:

Att Locn :(ASB) 763 HARROW RD, WEMBLEY:aura lounge

Map :Page 117, Grid Reference 516874,185357

GPA :QD Division: [NWW:WAW]

Inc Locn :763 HARROW RD, WEMBLEY

Map :Page 117, Grid Reference 516874,185357

GPA :QD Division: [NWW:WAW]

Call Locn:763 HARROW RD, WEMBLEY

Map :Page 117, Grid Reference 516874,185357

GPA :QD Division: [NWW:WAW]

Opening 1:215 (ASB - Nuisance)

2:202 (Rowdy Or Inconsiderate Behaviour)

3:601 (Drugs Related)

Open Text:

Urgency :R (Referred)

Major :

VRMs :

Proposal :

Assigned :

DeAssign :

TOA :

DO Name :

DO Tel :

CRIME REF:NOT CRIMED

Class 1 :215 (ASB - Nuisance)

Qual 1 :202 (Rowdy Or Inconsiderate Behaviour)

Res 1 :718 (Police Attendance Not Required)

Clo Text :ASB URN NOT REQUIRED C703308(Q)

O Dealing:

Metops :

CHS Demid:20220508025503

Linked :

CONTINUED ...

SUBJECT TO FREEDOM OF INFORMATION ACT AND DATA PROTECTION ACT

Page 165



PRINTED AT 12:47 25:JUN:22 3122nw

200255

SINGLE INCIDENT PRINTOUT

PAGE 2

INCIDENT No. 492:08MAY22

Phone Field : (For previous Incidents from this phone use  
action:PHD or PHL - use DARIS to extend search)

Location Field : (For previous Incidents at this location use  
action:LCD or LCL - use DARIS to extend search)

Gazetteer Comments : (May have existed or altered since Incident creation -  
Use MSS SMF:SPECARCHIVE)

Location Based Comments

\*\* Attendance and Incident and Caller Location \*\*

HARROW RD,WEMBLEY (760 - 850)

Remarks:

Time Date Opid Termid

-----  
08MAY22 CHS CHS (pre 1st routing)  
CREATED IN: CHS AT: 2022-05-08 01:03:49 CAD AT: 2022-05-08 01:04:57  
=====

ENTERED BY: CHS (c743081 ) AT: 2022-05-08 01:04:57

^i'm a head doorman.

there's a woman having a joint here, we're not letting her in.

she's just smoking it in the street now...

01:06:11 08MAY22 CHS #2

ENTERED BY: CHS (c743081 ) AT: 2022-05-08 01:06:11

blonde lady

30's

blue jeans

grey

high heels

she came up to me and SUCK YOUR MUM

01:07:05 08MAY22 CHS #3

ENTERED BY: CHS (c743081 ) AT: 2022-05-08 01:07:05

she's creating a scene as her jacket is inside.

op - i can hear her.

op - shall i ask him to just give her the jacket back so she can leave

01:07:49 08MAY22 CHS #4

ENTERED BY: CHS (c743081 ) AT: 2022-05-08 01:07:49

she's a beautiful girl apparently caller says, however making a scene

01:08:39 08MAY22 700591 H2663 #5

OP^NWW: CIRC'D

NO TAKERS

UNKNOWN WHAT THE BEAUTIFUL GIRL COMMENT HAS TO DO WITH THIS

SUBJECT TO FREEDOM OF INFORMATION ACT AND DATA PROTECTION ACT  
NO UNAUTHORISED DISCLOSURE-DISPOSE OF AS CONFIDENTIAL WASTE.

PRINTED AT 12:47 25:JUN:22 3122nw

200255

SINGLE INCIDENT PRINTOUT

PAGE 3

INCIDENT No. 492:08MAY22

Time Date Opid Termid

-----  
01:09:33 08MAY22 CHS

#6

ENTERED BY: CHS (c743081 ) AT: 2022-05-08 01:09:33

noted with thanks - caller has given her the jacket and she has left

01:09:37 08MAY22 CHS

#7

ENTERED BY: CHS (c743081 ) AT: 2022-05-08 01:09:37

nfcpa

01:09:41 08MAY22 700591 H2663 #8

^1788NW - DROVE BY LESS THAN A MINUTE AGO

DIDNT SEE ANYONE

NO ONE FLAGGED US DOWN

01:09:50 08MAY22 700591 H2663 #9

\*\* \*\*START OF DATA AUTOMATICALLY COPIED FROM CLOSING PROMPT\*\* \*\*

CLOSING CODE "215":

STOP - THIS INCIDENT TO BE PLACED IN THE GPC QUEUE

HAS AN ASB URN BEEN SHOWN? OR

HAS A MEMBER OF GPC CONFIRMED URN NOT REQUIRED - INCLUDE PAY NO

RESULT WITH FORMAT: ASB URN XX123456 OR ASB URN NOT REQUIRED

THEN FOLLOWED BY THE POLICE/STAFF PAY NUMBER OF DECISION MAKER

\*\* \*\*END OF DATA AUTOMATICALLY COPIED FROM CLOSING PROMPT\*\* \*\*

15:17:33 08MAY22 703308 #10

ENTERED BY: CADL (c703308 ) AT: 2022-05-08 15:17:33

isolated incident

ASB URN NOT REQUIRED

Previous Actions:

Time Date Opid Termid ACTION

-----  
SYSTEM(EXTERNAL)

01:04:57 08MAY22 CHS CCC:CCH O() 215:ASB - NUISANCE,202:ROWDY OR INCONSI  
DERATE BEHAVIOUR, &

01:04:57 " " " O& 601:DRUGS RELATED

" " " " PI

01:05:01 " 700591 DIV:NWW AK

01:05:07 " CHS CCC:CCH LOCA(763 HARROW RD, WEMBLEY)(QD)

" " " " PI

01:05:08 " 700591 DIV:NWW AK

01:05:13 " CHS CCC:CCH CR()

" " " " CT()

" " " " PI

01:05:15 " 700591 DIV:NWW AK

01:06:11 " CHS CCC:CCH PI

Page 167

CONTINUED ...

SUBJECT TO FREEDOM OF INFORMATION ACT AND DATA PROTECTION ACT  
NO UNAUTHORISED DISCLOSURE-DISPOSE OF AS CONFIDENTIAL WASTE.

PRINTED AT 12:47 25:JUN:22 3122nw

200255

SINGLE INCIDENT PRINTOUT

PAGE 4

INCIDENT No. 492:08MAY22

Time Date Opid Termid ACTION

-----  
01:06:13 08MAY22 700591 DIV:NWW AK  
01:07:05 " CHS CCC:CCH PI  
01:07:12 " 700591 DIV:NWW AK  
01:07:49 " CHS CCC:CCH PI  
01:07:50 " 700591 DIV:NWW AK  
01:09:33 " CHS CCC:CCH PI  
01:09:37 " " " PI  
01:09:42 " 700591 DIV:NWW AK  
01:09:54 " " " AC()  
" " " " AQ()  
" " " " AR()  
01:09:56 " " " ACR/NC  
01:09:58 " " " PS/CM  
01:10:34 " 721233 " GF(S)SUIT  
01:10:39 " " " AWT/LRT  
01:10:47 " " " LOCA(763 HARROW RD, WEMBLEY:aura lounge)(QD  
)  
15:09:36 " 703308 CCC:CADL VI/c703308  
15:17:33 " " " PI  
15:17:35 " " " VI/c703308  
15:17:37 " 098260 DIV:NWW AK  
15:17:47 " " " CTX()  
15:17:49 " " " CM  
" " " " XP/CM/C215  
13:38:53 09MAY22 080936 CCC:IR CTX(ASB URN NOT REQUIRED P703308)  
14:49:55 10MAY22 087488 " CTX(ASB URN NOT REQUIRED P703308(Q))  
15:41:38 24MAY22 200255 CCC:CADL VI/p200255  
16:01:28 " " " VI/p200255  
12:47:48 25JUN22 " " VI/p200255  
12:47:56 " " " IP//3122nw/1/p200255@met.police.uk

... END OF PRINT ...



SUBJECT TO FREEDOM OF INFORMATION ACT AND DATA PROTECTION ACT  
NO UNAUTHORISED DISCLOSURE-DISPOSE OF AS CONFIDENTIAL WASTE.

This page is intentionally left blank

PRINTED AT 12:59 25:JUN:22 3122nw

200255

SINGLE INCIDENT PRINTOUT

PAGE 1

INCIDENT No. 323:25DEC21

INCIDENT No. 323 entered at 00:55 on 25DEC21 by CHS/CHS in CCC/IR

INCIDENT WAS ENTERED "EXTERNALLY"

Rec By : y)

Call Tel :

Call Name:

Call Type: ty)

Call Mail:

Cntct Tel:

Att Locn :763-765 HARROW RD, WEMBLEY:AURA LOUNGE

Map :Page 117, Grid Reference 516874,185357

GPA :QD Division: [NWW:WAW]

Inc Locn :63-765 HARROW RD, WEMBLEY:AURA LOUNGE

Map :Page 138, Grid Reference 519724,184521

GPA :QD Division: [NWW:WAW]

Call Locn:63-765 HARROW RD, WEMBLEY:AURA LOUNGE

Map :Page 138, Grid Reference 519724,184521

GPA :QD Division: [NWW:WAW]

Opening 1:001 (Violence Against The Person)

Open Text:

Urgency :R (Referred)

Major :

VRMs :

Proposal : (BOCU at 00:58/25DEC21) :

Assigned :

DeAssign :

TOA :

DO Name :

DO Tel :

CRIME REF:

Class 1 :506 (Duplicate)

Qual 1 :701 (Assistance Requested / Rendered)

Res 1 :720 (Linked)

Clo Text :SNL 306

O Dealing:

Metops :

CHS Demid:20211225025350

Linked :explicitly to 306:25DEC21

Linked :implicitly to (none)

Location Field : (For previous Incidents at this location use

CONTINUED ...

SUBJECT TO FREEDOM OF INFORMATION ACT AND DATA PROTECTION ACT  
NO UNAUTHORISED DISCLOSURE-DISPOSE OF AS CONFIDENTIAL WASTE.

SINGLE INCIDENT PRINTOUT  
PAGE 2

INCIDENT No. 323:25DEC21

action:LCD or LCL - use DARIS to extend search)  
Gazetteer Comments : (May have existed or altered since Incident creation  
-  
Use MSS SMF:SPECARCHIVE)

Location Based Comments

\*\* Attendance Location \*\*

HARROW RD,WEMBLEY (760 - 850)

NOTE: KNOWN IN PARTS AS HIGH RD AND SUDBURY PDE, BUT NUMBERED AS HARROW RD

847 HARROW RD - SEE AVON CT FOR ALL RELEVANT COMMENTS

\*\* Incident and Caller Location \*\*

HARROW RD,WEMBLEY (1 - 150)

NOTE, KNOWN IN PARTS AS HIGH RD AND SUDBURY PDE, BUT  
NUMBERED AS HARROW RD

Remarks:

Time	Date	Opid	Termid
00:57:48	25DEC21	CHS	CHS (pre 1st routing)
	CREATED IN:	CHS	AT: 2021-12-25 00:55:30 CAD AT: 2021-12-25

=====

ENTERED BY: CHS (c740453 ) AT: 2021-12-25 00:57:48  
^INFT- BOUNCER TRIED TO ATTACK ME , HE SAID TO ME IF I EVER SEE  
YOU  
AGAIN I WILL RAPE YOU  
-  
00:58:04 25DEC21 CHS #2  
ENTERED BY: CHS (c740453 ) AT: 2021-12-25 00:58:04  
^INFT- DID NOT DO ANYTHING , AM STILL O/S THE CLUB

Previous Actions:

Time	Date	Opid	Termid	ACTION
00:57:48	25DEC21	CHS	CCC:CCB	SYSTEM(EXTERNAL)
"	"	"	"	O() 001:VIOLENCE AGAINST THE PERSON
00:58:04	"	"	"	PI
00:58:28	"	058715	DIV:NWW	PI
00:58:44	"	"	"	AK
				LOCA(63-765 HARROW RD, WEMBLEY:AURA
				LOUNGE)
00:58:51	"	"	"	(QD)
00:58:59	"	"	"	LI/306
00:59:05	"	"	"	CTX()
"	"	"	"	AC()
				AQ()

CONTINUED ...

SUBJECT TO FREEDOM OF INFORMATION ACT AND DATA PROTECTION ACT  
NO UNAUTHORISED DISCLOSURE-DISPOSE OF AS CONFIDENTIAL WASTE.

PRINTED AT 12:59 25:JUN:22 3122nw

200255

SINGLE INCIDENT PRINTOUT

PAGE 3

INCIDENT No. 323:25DEC21

Time	Date	Opid	Termid	ACTION
-----	-----	-----	-----	-----
00:59:05	25DEC21	"	DIV:NWW	AR()
00:59:07	"	"	"	PS/CM
01:00:21	"	051617	"	GF(S) /
01:00:22	"	"	"	CM
11:13:44	08FEB22	241838	CCC:CADL	VI/p241838
15:47:05	24MAY22	200255	"	VI/p200255
16:00:46	"	"	"	VI/p200255
12:59:10	25JUN22	"	"	VI/p200255
12:59:24	"	"	"	IP//3122nw/1/p200255@met.police.uk

... END OF

PRINT ...

SUBJECT TO FREEDOM OF INFORMATION ACT AND DATA PROTECTION ACT  
NO UNAUTHORISED DISCLOSURE-DISPOSE OF AS CONFIDENTIAL WASTE.



This page is intentionally left blank



SINGLE INCIDENT PRINTOUT  
PAGE 1

INCIDENT No. 344:25DEC21

INCIDENT No. 344 entered at 00:58 on 25DEC21 by CHS/CHS in CCC/IR

INCIDENT WAS ENTERED "EXTERNALLY"

Rec By [REDACTED] y)  
[REDACTED] ty)

Call Mail:

Cntct Tel:

Att Locn :763-765 HARROW RD, WEMBLEY:AURA LOUNGE

Map :Page 117, Grid Reference 516874,185357

GPA :QD Division: [NWW:WAW]

Inc Locn :

Map :

GPA :

Call Locn:

Map :

GPA :

Opening 1:507 (Contact Record)

2:001 (Violence Against The Person)

Open Text:

Urgency :R (Referred)

Major :

VRMs :

Proposal :

Assigned :

DeAssign :

TOA :

DO Name :

DO Tel :

CRIME REF:

Class 1 :506 (Duplicate)

Qual 1 :701 (Assistance Requested / Rendered)

Res 1 :720 (Linked)

Clo Text :SNL 306

O Dealing:

Metops :

CHS Demid:20211225025377

Linked :

Phone Field : (For previous Incidents from this phone use

CONTINUED ...

SUBJECT TO FREEDOM OF INFORMATION ACT AND DATA PROTECTION ACT  
NO UNAUTHORISED DISCLOSURE-DISPOSE OF AS CONFIDENTIAL WASTE.

## SINGLE INCIDENT PRINTOUT

PAGE 2

INCIDENT No. 344:25DEC21

Location Field : action:PHD or PHL - use DARIS to extend search)  
 : (For previous Incidents at this location use  
 action:LCD or LCL - use DARIS to extend search)  
 Gazetteer Comments : (May have existed or altered since Incident creation  
 -  
 Use MSS SMF:SPECARCHIVE)

## Location Based Comments

\*\* Attendance Location \*\*

HARROW RD,WEMBLEY (760 - 850)

NOTE: KNOWN IN PARTS AS HIGH RD AND SUDBURY PDE, BUT NUMBERED AS HARROW RD

847 HARROW RD - SEE AVON CT FOR ALL RELEVANT COMMENTS

## Remarks:

Time	Date	Opid	Termid
01:00:11	25DEC21	CHS	CHS (pre 1st routing)
	CREATED IN: CHS AT: 2021-12-25 00:58:50 CAD AT: 2021-12-25		

=====

ENTERED BY: CHS (c743322 ) AT: 2021-12-25 01:00:11  
 RE CAD 306 25/12/2021

-  
 ^OP INFT SAYING HE THINKS THE POL HAVE JUST ARRIVED AND WILL GO  
 AND  
 SPEAK TO THEM

## Previous Actions:

Time	Date	Opid	Termid	ACTION
01:00:11	25DEC21	CHS	CCC:CCL	SYSTEM(EXTERNAL) O() 507:CONTACT RECORD,001:VIOLENCE AGAINST THE PERSON
"	"	"	"	PI
01:00:18	"	058715	DIV:NWW	AK
01:00:33	"	CHS	CCC:CCL	CR()
"	"	"	"	CT()
"	"	"	"	PI
01:00:34	"	058715	DIV:NWW	CTX()
01:00:39	"	051617	"	AK
01:00:40	"	058715	"	AC()
"	"	"	"	AQ()
"	"	"	"	AR()
01:00:42	"	"	"	PS/CM
01:00:44	"	051617	"	CM
15:48:42	24MAY22	200255	CCC:CADL	VI/p200255

CONTINUED ...

SUBJECT TO FREEDOM OF INFORMATION ACT AND DATA PROTECTION ACT  
NO UNAUTHORISED DISCLOSURE-DISPOSE OF AS CONFIDENTIAL WASTE.

PRINTED AT 13:08 25:JUN:22 3122nw

200255

SINGLE INCIDENT PRINTOUT

PAGE 3

INCIDENT No. 344:25DEC21

Time	Date	Opid	Termid	ACTION
-----	-----	-----	-----	-----
16:00:10	24MAY22	"	CCC:CADL	VI/p200255
13:08:11	25JUN22	"	"	VI/p200255
13:08:15	"	"	"	IP//3122nw/1/p200255@met.police.uk

... END OF

PRINT ...

SUBJECT TO FREEDOM OF INFORMATION ACT AND DATA PROTECTION ACT  
NO UNAUTHORISED DISCLOSURE-DISPOSE OF AS CONFIDENTIAL WASTE.



This page is intentionally left blank

PRINTED AT 13:16 25:JUN:22 3122nw

200255

SINGLE INCIDENT PRINTOUT

PAGE 1

INCIDENT No. 306:25DEC21

INCIDENT No. 306 entered at 00:52 on 25DEC21 by CHS/CHS in CCC/IR

INCIDENT WAS ENTERED "EXTERNALLY"

INCIDENT IS "TAGGED" 5 TIMES

Rec By :

Call Tel :

Call Name:

Call Type:

Call Mail:

Cntct Tel:

Att Locn :O/S 763-765 HARROW RD, WEMBLEY:AURA LOUNGE

Map :Page 117, Grid Reference 516874,185357

GPA :QD Division: [NWW:WAW]

Inc Locn :O/S 763-765 HARROW RD, WEMBLEY:AURA LOUNGE

Map :Page 117, Grid Reference 516874,185357

GPA :QD Division: [NWW:WAW]

Call Locn:763-765 HARROW RD, WEMBLEY:AURA LOUNGE

Map :Page 117, Grid Reference 516874,185357

GPA :QD Division: [NWW:WAW]

Opening 1:001 (Violence Against The Person)

2:633 (Knife / Bladed Article)

Open Text:

Urgency :I (Immediate)

Major :

VRMs :

Proposal : (BOCU at 00:57/25DEC21):

Assigned :

DeAssign :NW43L, C0

TOA :00:58:26/25DEC21

DO Name :

DO Tel :

CRIME REF:NOT CRIMED

Class 1 :215 (ASB - Nuisance)

Qual 1 :202 (Rowdy Or Inconsiderate Behaviour)

2 :600 (Alcohol)

Res 1 :703 (No Offences Disclosed)

Clo Text :ASB URN NOT REQUIRED P254372

O Dealing:1890NW

Metops :

CHS Demid:20211225025332

Linked :explicitly to 323:25DEC21

CONTINUED ...

SUBJECT TO FREEDOM OF INFORMATION ACT AND DATA PROTECTION ACT  
NO UNAUTHORISED DISCLOSURE-DISPOSE OF AS CONFIDENTIAL WASTE.

SINGLE INCIDENT PRINTOUT  
PAGE 2

INCIDENT No. 306:25DEC21

Linked :implicitly to (none)

Gazetteer Comments : (May have existed or altered since Incident creation  
-

Use MSS SMF:SPECARCHIVE)

## Location Based Comments

**\*\* Attendance and Incident and Caller Location \*\***

HARROW RD, WEMBLEY (760 - 850)

NOTE: KNOWN IN PARTS AS HIGH RD AND SUDBURY PDE, BUT NUMBERED AS HARROW RD

847 HARROW RD - SEE AVON CT FOR ALL RELEVANT COMMENTS

Remarks:

Time	Date	Opid	Termid
------	------	------	--------

```

25DEC21 CHS      CHS      (pre 1st routing)
CREATED IN: CHS      AT: 2021-12-25 00:52:20  CAD AT: 2021-12-25
00:53:52

```

ENTERED BY: CHS (c744584 ) AT: 2021-12-25 00:52:38  
Enhanced EISEC location available:- 516865,185372 within 13  
metres to

95% confidence - Mobile result (see History for details)

```
00:53:52 25DEC21 CHS #2
          ENTERED BY: CHS (c744584 ) AT: 2021-12-25 00:53:52
          ^INFT
```

THERE'S A FIGHT HAPPENING, MTF

```
00:54:43 25DEC21 CHS #3
          ENTERED BY: CHS (c744584 ) AT: 2021-12-25 00:54:43
          ^OP
```

INFT RELEASED THE LINE,  
HEARD SOMETHING LIKE "WHY DO YOU HAVE A KNIFE" WHEN TRYING TO  
GET A

LOCATION FROM THE INFT

00:55:55 25DEC21 082070 H2667 #4  
^2308NW - THIS NEAR THE OTHER CALL

00:56:20 25DEC21 220861 L2919 #5  
^ DI - SEEN AND NOTED, AWAIT UPDATES ON ANY PAN LONDON RESOURCES  
REQUIRED.

[illegible]



00:56:43 25DEC21 CHS

#7

CONTINUED ...

SUBJECT TO FREEDOM OF INFORMATION ACT AND DATA PROTECTION ACT  
NO UNAUTHORISED DISCLOSURE-DISPOSE OF AS CONFIDENTIAL WASTE.

SINGLE INCIDENT PRINTOUT  
PAGE 3

INCIDENT No. 306:25DEC21

Time	Date	Opid	Termid
-----			

ENTERED BY: CHS (c744584 ) AT: 2021-12-25 00:56:43  
^OP

I WAS NOT ABLE TO GET ANY OTHER DETAILS, INFT NOT ANSWERING THE  
CALL

WHEN RINGING BACK

00:58:21 25DEC21 CHS #8

ENTERED BY: CHS (c744584 ) AT: 2021-12-25 00:58:21  
^OP

INFT WAS M AND SOUNDED YOUNG, THE OTHER PERSON IN B/G ALSO  
SOUNDED M,

THERE WERE MORE THEN 2 OF THEM FROM WHAT I COULD HEAR BUT  
NUMBERS ARE

NOT CLEAR

THE ONLY THING INFT SAID BEFORE LINE CLEARED WAS "THEY SAID  
THEY'LL

PULL A KNIFE ON ME" WHEN I ASKED HIM IF SOMEBODY HAD A KNIFE AND  
THEN

"GET YOUR HANDS OFF ME" BEFORE LINE CUT

00:59:54 25DEC21 082070 H2667 #9

^1890NW - RESULT: SPOKE TO SECURITY THERE IS A LOUD OF PEOPLE

OUTSIDE

NO-ONE FIGHTING

01:02:00 25DEC21 082070 H2667 #10

^2721NW - I AM WITH THE INFT HE IS INTOXICATED HE DI DHASVE AN

ISSUE

WITH SECURITY NO KNIVES INVOLVED

03:56:23 25DEC21 097903 H2665 #11

^1890NW P254372

03:56:38 25DEC21 097903 H2665 #12

\*\* \*\*START OF DATA AUTOMATICALLY COPIED FROM CLOSING PROMPT\*\* \*\*  
CLOSING CODE "215":

STOP - THIS INCIDENT TO BE PLACED IN THE GPC QUEUE

HAS AN ASB URN BEEN SHOWN? OR

HAS A MEMBER OF GPC CONFIRMED URN NOT REQUIRED - INCLUDE

PAY NO

RESULT WITH FORMAT: ASB URN XX123456 OR ASB URN NOT

REQUIRED

THEN FOLLOWED BY THE POLICE/STAFF PAY NUMBER OF DECISION

MAKER

\*\* \*\*END OF DATA AUTOMATICALLY COPIED FROM CLOSING PROMPT\*\* \*\*

Previous Actions:

Time	Date	Opid	Termid	ACTION
-----				

SYSTEM(EXTERNAL)

00:53:52 25DEC21 CHS CCC:CCL O() 001:VIOLENCE AGAINST THE PERSON

" " " " PI

00:54:43 " " " PI

00:55:07 " 082070 DIV:NWW AK

00:55:41       "       "       "       CN(07500773602)  
00:55:46       "       CHS       CCC:CCL   LOCI() (       )

CONTINUED ...

SUBJECT TO FREEDOM OF INFORMATION ACT AND DATA PROTECTION ACT  
NO UNAUTHORISED DISCLOSURE-DISPOSE OF AS CONFIDENTIAL WASTE.

SINGLE INCIDENT PRINTOUT  
PAGE 4

INCIDENT No. 306:25DEC21

Time	Date	Opid	Termid	ACTION
00:55:46	25DEC21	"	CCC:CCL	O(001) 001:VIOLENCE AGAINST THE PERSON,633:
"	"	"	"	KNIFE / BLADED ARTICLE
"	"	"	"	SI
"	"	"	"	DI
"	"	"	"	TC
"	"	"	"	PI
"	"	"	"	PI/ARV
00:55:50	"	083760	CCC:TC	TI/STC
00:56:04	"	"	"	AK
00:56:06	"	097290	CCC:IR	MA/SEEN. D WHITING CCCSI
00:56:07	"	"	"	LG
00:56:08	"	058715	DIV:NWW	AK
00:56:22	"	082070	"	AV/NW43N
00:56:23	"	220861	CCC:IR	TI/CCCDN
00:56:25	"	"	"	LG
00:56:31	"	223642	DIV:ARV	AK
00:56:34	"	082070	DIV:NWW	AV/NW43L
00:56:38	"	"	"	DA/NW43N(CU)
00:56:41	"	223642	DIV:ARV	TI/ARV
"	"	"	"	TI/NONFA
00:56:42	"	"	"	TI/NODEPLOY
00:56:43	"	CHS	CCC:CCL	PI
00:56:52	"	083760	CCC:TC	LG/ (AUTO CM)
00:57:05	"	051617	DIV:NWW	AK
00:57:24	"	058715	"	GR(516874,185357)
00:58:21	"	CHS	CCC:CCL	PI
00:58:26	"	058715	DIV:NWW	TOA/NW43L
00:59:07	"	051617	"	AK
00:59:13	"	058715	"	CI/C0
00:59:15	"	185841	CCC:IVMA	MA/DELIVERED TO C0
00:59:26	"	"	"	AV/C0
00:59:30	"	051617	DIV:NWW	AK
00:59:35	"	CHS	CCC:CCL	CR()
"	"	"	"	CT()
"	"	"	"	PI
00:59:37	"	058715	DIV:NWW	AK
00:59:43	"	CHS	CCC:CCL	LOCA(763-765 HARROW RD, WEMBLEY:AURA LOUNGE
"	"	"	"	) (QD)
"	"	"	"	LOCC() ( )
"	"	"	"	LOCI(763-765 HARROW RD, WEMBLEY:AURA LOUNGE
"	"	"	"	) (QD)

CONTINUED ...

SUBJECT TO FREEDOM OF INFORMATION ACT AND DATA PROTECTION ACT

NO UNAUTHORISED DISCLOSURE-DISPOSE OF AS CONFIDENTIAL WASTE.

SINGLE INCIDENT PRINTOUT  
PAGE 5

INCIDENT No. 306:25DEC21

Time	Date	Opid	Termid	ACTION
-----	-----	-----	-----	-----
00:59:43	25DEC21	"	CCC:CCL	PI
00:59:46	"	058715	DIV:NWW	AK
00:59:49	"	CHS	CCC:CCL	LOCI(763-765 HARROW RD, WEMBLEY) (QD)
"	"	"	"	PI
01:00:04	"	082070	DIV:NWW	AK
01:00:05	"	051617	"	AK
01:08:38	"	204915	DIV:ARV	CM
03:56:56	"	097903	DIV:NWW	AC()
"	"	"	"	AQ()
"	"	"	"	AR()
03:57:45	"	"	"	CTX()
03:57:54	"	"	"	ACR/NC
03:57:59	"	"	"	OD()
03:58:04	"	"	"	DA/NW43L C0
03:58:05	"	"	"	PS/CM
03:59:37	"	051617	"	CM
"	"	"	"	XP/CM/C215
07:14:31	26DEC21	259662	CCC:CADL	VI/p259662
05:23:25	27DEC21	254372	"	VI/p254372
11:13:04	08FEB22	241838	"	VI/p241838
15:51:54	24MAY22	200255	"	VI/p200255
15:59:49	"	"	"	VI/p200255
13:16:35	25JUN22	"	"	VI/p200255
13:16:42	"	"	"	IP//3122nw/1/p200255@met.police.uk

... END OF

PRINT ...

SUBJECT TO FREEDOM OF INFORMATION ACT AND DATA PROTECTION ACT  
NO UNAUTHORISED DISCLOSURE-DISPOSE OF AS CONFIDENTIAL WASTE.



This page is intentionally left blank



PRINTED AT 13:29 25:JUN:22 3122nw

200255

SINGLE INCIDENT PRINTOUT

PAGE 1

INCIDENT No. 237:12DEC21

INCIDENT No. 237 entered at 00:35 on 12DEC21 by CHS/CHS in CCC/IR

INCIDENT WAS ENTERED "EXTERNALLY"

Rec By : [REDACTED] y)

[REDACTED] ird Party)

Call Mail:

Cntct Tel:

Att Locn :763 HARROW RD, WEMBLEY:AURA LOUNGE

Map :Page 117, Grid Reference 516874,185357

GPA :QD Division: [NWW:WAW]

Inc Locn :763 HARROW RD, WEMBLEY:AURA LOUNGE

Map :Page 117, Grid Reference 516874,185357

GPA :QD Division: [NWW:WAW]

Call Locn:763 HARROW RD, WEMBLEY:AURA LOUNGE

Map :Page 117, Grid Reference 516874,185357

GPA :QD Division: [NWW:WAW]

Opening 1:215 (ASB - Nuisance)

2:202 (Rowdy Or Inconsiderate Behaviour)

Open Text:

Urgency :S (Significant)

Major :

VRMs :

Proposal :

Assigned :

DeAssign :2155NW

TOA :01:54:30/12DEC21

DO Name :

DO Tel :

CRIME REF:

Class 1 :215 (ASB - Nuisance)

Qual 1 :202 (Rowdy Or Inconsiderate Behaviour)

Res 1 :703 (No Offences Disclosed)

Clo Text :ASB URN NOT REQUIRED P239709

O Dealing:

Metops :

CHS Demid:20211212025250

Linked :

Location Field : (For previous Incidents at this location use

CONTINUED ...

SUBJECT TO FREEDOM OF INFORMATION ACT AND DATA PROTECTION ACT  
NO UNAUTHORISED DISCLOSURE-DISPOSE OF AS CONFIDENTIAL WASTE.

## SINGLE INCIDENT PRINTOUT

PAGE 2

INCIDENT No. 237:12DEC21

action:LCD or LCL - use DARIS to extend search)  
 Gazetteer Comments : (May have existed or altered since Incident creation  
 -  
 Use MSS SMF:SPECARCHIVE)

## Location Based Comments

\*\* Attendance and Incident and Caller Location \*\*

HARROW RD,WEMBLEY (760 - 850)

NOTE: KNOWN IN PARTS AS HIGH RD AND SUDBURY PDE, BUT NUMBERED AS HARROW RD

847 HARROW RD - SEE AVON CT FOR ALL RELEVANT COMMENTS

## Remarks:

Time	Date	Opid	Termid
00:37:25	12DEC21	CHS	CHS (pre 1st routing)
	CREATED IN: CHS AT: 2021-12-12 00:35:03 CAD AT: 2021-12-12		

```

=====
ENTERED BY: CHS (c740463 ) AT: 2021-12-12 00:37:25
^INFT - WE HAVE A MALE THAT IS BEING AGGRESSIVE.. HE IS ABUSING
STAFF
AND CUSTOMERS AND REFUSING TO LEAVE...
--
CURRENTLY O/S THE VENUE BUT KEEPS COMING TO THE DOOR...
--
MALE IS IC1 IRISH
00:38:05 12DEC21 740993 H2664 #2
^NWW PR CIRC #1
01:00:55 12DEC21 740614 H2666 #3
^NWW PNYA ON LINKED
01:20:51 12DEC21 740993 H2664 #4
^NWW PR CIRC #1
03:59:19 12DEC21 740614 H2666 #5
^2455NW CUSTOMERS HAD LEFT BEFORE ARRIVALP239709
04:00:28 12DEC21 740614 H2666 #6
** **START OF DATA AUTOMATICALLY COPIED FROM CLOSING PROMPT** **
CLOSING CODE "215":
STOP - THIS INCIDENT TO BE PLACED IN THE GPC QUEUE
HAS AN ASB URN BEEN SHOWN? OR
HAS A MEMBER OF GPC CONFIRMED URN NOT REQUIRED - INCLUDE
PAY NO
RESULT WITH FORMAT: ASB URN XX123456 OR ASB URN NOT
REQUIRED
THEN FOLLOWED BY THE POLICE/STAFF PAY NUMBER OF DECISION
MAKER
** **END OF DATA AUTOMATICALLY COPIED FROM CLOSING PROMPT** **
  
```

CONTINUED ...

SUBJECT TO FREEDOM OF INFORMATION ACT AND DATA PROTECTION ACT  
NO UNAUTHORISED DISCLOSURE-DISPOSE OF AS CONFIDENTIAL WASTE.

SINGLE INCIDENT PRINTOUT  
PAGE 3

INCIDENT No. 237:12DEC21

Previous Actions:

Time	Date	Opid	Termid	ACTION
				SYSTEM(EXTERNAL)
00:37:25	12DEC21	CHS	CCC:CCL	O() 215:ASB - NUISANCE,202:ROWDY OR INCONSI
				DERATE BEHAVIOUR
"	"	"	"	PI
00:37:29	"	740993	DIV:NWW	AK
01:24:23	"	740614	"	AV/2155NW
01:26:24	"	255077	CCC:CADL	VI/p255077
01:54:30	"	740993	DIV:NWW	TOA/2155NW
03:50:53	"	CARM	CCC:CARM	CS/BOF/2155NW
04:00:28	"	740614	DIV:NWW	AC()
"	"	"	"	AQ()
"	"	"	"	AR()
04:00:41	"	"	"	CTX()
04:00:43	"	"	"	PS/CM
04:01:25	"	102246	"	CM
"	"	"	"	XP/CM/C215
15:53:38	24MAY22	200255	CCC:CADL	VI/p200255
15:59:24	"	"	"	VI/p200255
13:29:47	25JUN22	"	"	VI/p200255
13:29:54	"	"	"	IP//3122nw/1/p200255@met.police.uk

... END OF

PRINT ...

SUBJECT TO FREEDOM OF INFORMATION ACT AND DATA PROTECTION ACT  
NO UNAUTHORISED DISCLOSURE-DISPOSE OF AS CONFIDENTIAL WASTE.



This page is intentionally left blank

PRINTED AT 13:36 25:JUN:22 3122nw

200255

SINGLE INCIDENT PRINTOUT

PAGE 1

INCIDENT No. 396:12DEC21

INCIDENT No. 396 entered at 00:53 on 12DEC21 by CHS/CHS in CCC/IR

INCIDENT WAS ENTERED "EXTERNALLY"

Rec By : y)

Call Tel :

Call Name: security manager

Call Type: Party)

Call Mail:

Cntct Tel:

Att Locn :763 HARROW RD, WEMBLEY:aura lounge

Map :Page 117, Grid Reference 516874,185357

GPA :QD Division: [NWW:WAW]

Inc Locn :763 HARROW RD, WEMBLEY:aura lounge

Map :Page 117, Grid Reference 516874,185357

GPA :QD Division: [NWW:WAW]

Call Locn:763 HARROW RD, WEMBLEY

Map :Page 117, Grid Reference 516874,185357

GPA :QD Division: [NWW:WAW]

Opening 1:507 (Contact Record)

2:202 (Rowdy Or Inconsiderate Behaviour)

3:639 (Repeat Call - PNYA)

Open Text:

Urgency :R (Referred)

Major :

VRMs :

Proposal :

Assigned :

DeAssign :

TOA :

DO Name :

DO Tel :

CRIME REF:

Class 1 :507 (Contact Record)

Qual 1 :701 (Assistance Requested / Rendered)

Res 1 :720 (Linked)

Clo Text :SNL 237

O Dealing:

Metops :

CHS Demid:20211212025395

Linked :

CONTINUED ...

SUBJECT TO FREEDOM OF INFORMATION ACT AND DATA PROTECTION ACT  
NO UNAUTHORISED DISCLOSURE-DISPOSE OF AS CONFIDENTIAL WASTE.

## SINGLE INCIDENT PRINTOUT

PAGE 2

INCIDENT No. 396:12DEC21

Phone Field : (For previous Incidents from this phone use  
action:PHD or PHL - use DARIS to extend search)  
Location Field : (For previous Incidents at this location use  
action:LCD or LCL - use DARIS to extend search)  
Gazetteer Comments : (May have existed or altered since Incident creation  
-  
Use MSS SMF:SPECARCHIVE)

## Location Based Comments

\*\* Attendance and Incident and Caller Location \*\*

HARROW RD,WEMBLEY (760 - 850)

NOTE: KNOWN IN PARTS AS HIGH RD AND SUDBURY PDE, BUT NUMBERED AS HARROW RD

847 HARROW RD - SEE AVON CT FOR ALL RELEVANT COMMENTS

## Remarks:

Time	Date	Opid	Termid
00:59:56	12DEC21	CHS	CHS (pre 1st routing)
	CREATED IN: CHS AT: 2021-12-12 00:53:55 CAD AT: 2021-12-12		

=====

ENTERED BY: CHS (c081068 ) AT: 2021-12-12 00:58:58  
linked to cad 237/12dec... pnya  
^inft - the male is still at the door & being aggressive... he  
is  
"trying to challenge everyon, telling people to "come outside"..  
the  
male is very drunk.. inft asking for pol to attend asap  
white male, wrg dk blu sweatshirt, blu trousers.. very drunk..  
late  
20's - 30's.. blvd has irish accent  
00:59:56 12DEC21 CHS #2  
ENTERED BY: CHS (c081068 ) AT: 2021-12-12 00:59:26  
^fc op - inft advised that pol are already aware on linked, but  
no unit  
assigned yet

## Previous Actions:

Time	Date	Opid	Termid	ACTION
				SYSTEM(EXTERNAL)
00:59:56	12DEC21	CHS	CCC:CCB	O() 215:ASB - NUISANCE,202:ROWDY OR INCONSI
00:59:56	"	"	"	DERATE BEHAVIOUR, & O& 639:REPEAT CALL - PNYA
"	"	"	"	PI
01:00:15	"	740614	DIV:NWW	AK
"	"	"	"	AK
"	"	"	"	AK



" " " " AK

CONTINUED ...

SUBJECT TO FREEDOM OF INFORMATION ACT AND DATA PROTECTION ACT  
NO UNAUTHORISED DISCLOSURE-DISPOSE OF AS CONFIDENTIAL WASTE.

## SINGLE INCIDENT PRINTOUT

PAGE 3

INCIDENT No. 396:12DEC21

Time	Date	Opid	Termid	ACTION
01:00:15	12DEC21	"	DIV:NWW	AK
"	"	"	"	AK
01:00:16	"	"	"	AK
"	"	"	"	AK
01:00:32	"	"	"	AC()
"	"	"	"	AQ()
"	"	"	"	AR()
01:00:39	"	"	"	CTX()
01:00:40	"	"	"	PS/CM
01:01:01	"	102246	"	O(215/202/639) 507:CONTACT RECORD, &
"	"	"	"	O& 202:ROWDY OR INCONSIDERATE
BEHAVIOUR, 639				
"	"	"	"	:REPEAT CALL - PNYA
"	"	"	"	CM
15:54:47	24MAY22	200255	CCC:CADL	VI/p200255
13:36:29	25JUN22	"	"	VI/p200255
13:36:37	"	"	"	IP//3122nw/1/p200255@met.police.uk

... END OF

PRINT ...

SUBJECT TO FREEDOM OF INFORMATION ACT AND DATA PROTECTION ACT  
NO UNAUTHORISED DISCLOSURE-DISPOSE OF AS CONFIDENTIAL WASTE.



This page is intentionally left blank

SINGLE INCIDENT PRINTOUT  
PAGE 1

INCIDENT No. 582:29NOV21

INCIDENT No. 582 entered at 02:30 on 29NOV21 by CHS/CHS in CCC/IR

INCIDENT WAS ENTERED "EXTERNALLY"

Rec By : )

Call Mail:

Cntct Tel:

Att Locn :763 HARROW ROAD, WEMBLEY:AURA LOUNGE  
Map :Page 117, Grid Reference 516874,185357  
GPA :QD Division: [NWW:WAW]

Inc Locn :763 HARROW ROAD, WEMBLEY:AURA LOUNGE  
Map :Page 117, Grid Reference 516874,185357  
GPA :QD Division: [NWW:WAW]

Call Locn:751 HARROW ROAD, WEMBLEY  
Map :Page 117, Grid Reference 517027,185144  
GPA :QD Division: [NWW:WAW]

Opening 1:215 (ASB - Nuisance)  
2:202 (Rowdy Or Inconsiderate Behaviour)  
3:211 (Noise)

Open Text:

Urgency :R (Referred)

Major :

VRMs :

Proposal :

Assigned :

DeAssign :

TOA :

DO Name :

DO Tel :

CRIME REF:

Class 1 :215 (ASB - Nuisance)

Qual 1 :701 (Assistance Requested / Rendered)

Res 1 :707 (Cancelled)

2 :613 (Other Public Agency Dealing)

Clo Text :ASB URN NOT REQUIRED P241076

O Dealing:

Metops :

CHS Demid:20211129025553

Linked :

CONTINUED ...

SUBJECT TO FREEDOM OF INFORMATION ACT AND DATA PROTECTION ACT  
NO UNAUTHORISED DISCLOSURE-DISPOSE OF AS CONFIDENTIAL WASTE.

## SINGLE INCIDENT PRINTOUT

PAGE 2

INCIDENT No. 582:29NOV21

Location Field : (For previous Incidents at this location use  
action:LCD or LCL - use DARIS to extend search)

Gazetteer Comments : (May have existed or altered since Incident creation  
-

Use MSS SMF:SPECARCHIVE)

## Location Based Comments

\*\* Attendance and Incident Location \*\*

HARROW RD,WEMBLEY (760 - 850)

NOTE: KNOWN IN PARTS AS HIGH RD AND SUDBURY PDE, BUT NUMBERED AS HARROW  
RD

847 HARROW RD - SEE AVON CT FOR ALL RELEVANT COMMENTS

\*\* Caller Location \*\*

HARROW RD,WEMBLEY (617 - 759)

NOTE, KNOWN IN PARTS AS HIGH RD AND SUDBURY PDE, BUT NUMBERED AS HARROW  
RD

## Remarks:

Time	Date	Opid	Termid
02:32:34	29NOV21	CHS	CHS (pre 1st routing)
	CREATED IN: CHS AT: 2021-11-29 02:30:09 CAD AT: 2021-11-29		

-----

29NOV21 CHS CHS (pre 1st routing)  
CREATED IN: CHS AT: 2021-11-29 02:30:09 CAD AT: 2021-11-29  
02:32:34

=====

ENTERED BY: CHS (p234727 ) AT: 2021-11-29 02:32:34

^CALLER - LOUD MUSIC COMING FROM A CLUB DOWN THE ROAD.

-

^OP - MUSIC CAN BE HEARD IN THE B/G.

-

IS THIS SOMETHING THAT WE WOULD ATTEND AS A LICENSING ISSUE OR  
WOULD IT

STILL BE FOR THE COUNCIL?

02:34:04 29NOV21 CHS #2

ENTERED BY: CHS (p234727 ) AT: 2021-11-29 02:34:04

^CALLER - THIS IS AN ONGOING ISSUE.

02:34:57 29NOV21 232903 H2664 #3

OP^NWW....THIS WILL BE FOR THE COUNCIL

02:35:09 29NOV21 232903 H2664 #4

\*\* \*\*START OF DATA AUTOMATICALLY COPIED FROM CLOSING PROMPT\*\* \*\*  
CLOSING CODE "215":

STOP - THIS INCIDENT TO BE PLACED IN THE GPC QUEUE

HAS AN ASB URN BEEN SHOWN? OR

HAS A MEMBER OF GPC CONFIRMED URN NOT REQUIRED - INCLUDE

PAY NO

RESULT WITH FORMAT: ASB URN XX123456 OR ASB URN NOT

REQUIRED

THEN FOLLOWED BY THE POLICE/STAFF PAY NUMBER OF DECISION

MAKER

\*\* \*\*END OF DATA AUTOMATICALLY COPIED FROM CLOSING PROMPT\*\* \*\*

04:00:25 29NOV21 241076

#5

CONTINUED ...

SUBJECT TO FREEDOM OF INFORMATION ACT AND DATA PROTECTION ACT  
NO UNAUTHORISED DISCLOSURE-DISPOSE OF AS CONFIDENTIAL WASTE.

## SINGLE INCIDENT PRINTOUT

PAGE 3

INCIDENT No. 582:29NOV21

Time	Date	Opid	Termid
-----	-----	-----	-----

ENTERED BY: CADL (p241076 ) AT: 2021-11-29 04:00:25

NWOPS... this reads as if the caller has been given appropriate advice to contact the council. If so no Airspace required P241076. CAD can be closed.

## Previous Actions:

Time	Date	Opid	Termid	ACTION
-----	-----	-----	-----	-----
				SYSTEM(EXTERNAL)
02:32:34	29NOV21	CHS	CCC:CCL	O() 215:ASB - NUISANCE,202:ROWDY OR INCONSI
				DERATE BEHAVIOUR,211:NOISE
"	"	"	"	PI
02:33:03	"	"	"	CR()
"	"	"	"	CT()
"	"	"	"	LOCC() ( )
"	"	"	"	PI
02:34:04	"	"	"	PI
02:34:43	"	232903	DIV:NWW	AK
02:35:17	"	"	"	AC()
"	"	"	"	AQ()
02:35:18	"	"	"	AR()
02:35:23	"	"	"	CTX()
02:35:25	"	"	"	PS/CM
02:37:06	"	CHS	CCC:CCL	LOCA(763 HARROW ROAD, WEMBLEY:AURORA LOUNGE
"	"	"	"	) (QD)
LOUNGE				LOCI(763 HARROW ROAD, WEMBLEY:AURORA
"	"	"	"	) (QD)
"	"	"	"	PI
02:37:08	"	"	"	LOCC(751 HARROW ROAD, WEMBLEY) (QD)
"	"	"	"	LOCI(763 HARROW ROAD, WEMBLEY) (QD)
"	"	"	"	PI
02:37:50	"	232903	DIV:NWW	AK
02:37:54	"	CHS	CCC:CCL	LOCC(763 HARROW ROAD, WEMBLEY:AURA LOUNGE) (
"	"	"	"	QD)
"	"	"	"	PI
02:38:06	"	232903	DIV:NWW	AK
02:56:42	"	202461	"	AWT/OPSROOM
03:56:48	"	241076	CCC:CADL	VI/p241076
04:00:25	"	"	"	PI
04:00:26	"	"	"	VI/p241076
04:00:33	"	700586	DIV:NWW	AK



CONTINUED ...

SUBJECT TO FREEDOM OF INFORMATION ACT AND DATA PROTECTION ACT  
NO UNAUTHORISED DISCLOSURE-DISPOSE OF AS CONFIDENTIAL WASTE.

## SINGLE INCIDENT PRINTOUT

PAGE 4

INCIDENT No. 582:29NOV21

Time	Date	Opid	Termid	ACTION
-----	-----	-----	-----	-----
04:01:01	29NOV21	"	DIV:NWW	CTX(FOR COUNCIL TO DEAL)
04:01:02	"	241076	CCC:CADL	VI/p241076
04:01:03	"	700586	DIV:NWW	PS/CM
04:02:49	"	241076	CCC:CADL	VI/p241076
04:32:45	"	059276	DIV:NWW	GF(S)APP
04:32:54	"	"	"	CM
"	"	"	"	XP/CM/C215
16:02:50	24MAY22	200255	CCC:CADL	VI/p200255
15:05:41	25JUN22	"	"	VI/p200255
15:06:05	"	"	"	IP//3122nw/1/p200255@met.police.uk

... END OF

PRINT ...

SUBJECT TO FREEDOM OF INFORMATION ACT AND DATA PROTECTION ACT  
NO UNAUTHORISED DISCLOSURE-DISPOSE OF AS CONFIDENTIAL WASTE.



This page is intentionally left blank

SINGLE INCIDENT PRINTOUT  
PAGE 1

INCIDENT No. 8569:27OCT21

INCIDENT No. 8569 entered at 23:24 on 27OCT21 by CHS/CHS in CCC/IR

INCIDENT WAS ENTERED "EXTERNALLY"

Rec By : y)  
Call Tel :   
Call Name:   
Call Type:  
Call Mail:  
Cntct Tel:  
Att Locn :AURA LOUNGE, HARROW RD, WEMBLEY  
Map :Page 117, Grid Reference 517974,185055  
GPA :QD Division: [NWW:WAW]  
Inc Locn :THE LOUNGE, HARROW RD, WEMBLEY  
Map :Page 117, Grid Reference 517974,185055  
GPA :QD Division: [NWW:WAW]  
Call Locn:AURA LOUNGE, HARROW RD, WEMBLEY  
Map :Page 117, Grid Reference 517974,185055  
GPA :QD Division: [NWW:WAW]  
Opening 1:314 (Suspicious Circumstances)  
Open Text:  
Urgency :S (Significant)  
Major :  
VRMs :  
Proposal :  
Assigned :  
DeAssign :  
TOA :23:30:49/27OCT21  
DO Name :  
DO Tel :  
CRIME REF:NOT CRIMED  
Class 1 :314 (Suspicious Circumstances)  
Qual 1 :701 (Assistance Requested / Rendered)  
Res 1 :703 (No Offences Disclosed)  
Clo Text :  
O Dealing:  
Metops :  
CHS Demid:20211027035619

Linked :

Phone Field : (For previous Incidents from this phone use  
action:PHD or PHL - use DARIS to extend search)

CONTINUED ...

SUBJECT TO FREEDOM OF INFORMATION ACT AND DATA PROTECTION ACT  
NO UNAUTHORISED DISCLOSURE-DISPOSE OF AS CONFIDENTIAL WASTE.

SINGLE INCIDENT PRINTOUT  
PAGE 2

INCIDENT No. 8569:27OCT21

Gazetteer Comments : (May have existed or altered since Incident creation

-

Use MSS SMF:SPECARCHIVE)

Location Based Comments

\*\* Attendance and Incident and Caller Location \*\*

[REDACTED]

[REDACTED]

HARROW RD,WEMBLEY (326 - 338)

NOTE, KNOWN IN PARTS AS HIGH RD AND SUDBURY PDE, BUT  
NUMBERED AS HARROW RD. NOS 339-579 ODD + 326-616 EVEN ARE HIGH RD  
ENTER AS "HIGH RD" FOR 326-616 EVENS AND 339-579 ODDS

HARROW RD,WEMBLEY (339 - 579)

NOTE, KNOWN IN PARTS AS HIGH RD AND SUDBURY PDE, BUT  
NUMBERED AS HARROW RD. NOS 339-579 ODD + 326-616 EVEN ARE HIGH RD.  
ENTER HAS "HIGH RD" FOR 326-616 EVENS AND 339-579 ODDS

HARROW RD,WEMBLEY (580 - 616)

NOTE, KNOWN IN PARTS AS HIGH RD AND SUDBURY PDE, BUT NUMBERED AS HARROW  
RD  
ENTER AS "HIGH RD" FOR 326-616 EVENS AND 339-579 ODDS

[REDACTED]

[REDACTED] WEMBLEY (617 - 759)

[REDACTED] N IN PARTS AS HIGH RD AND SUDBURY PDE, BUT NUMBERED AS HARROW  
RD

HARROW RD,WEMBLEY (760 - 850)

NOTE: KNOWN IN PARTS AS HIGH RD AND SUDBURY PDE, BUT NUMBERED AS HARROW

[REDACTED]

HARROW RD,WEMBLEY (851 - 950)

NOTE, KNOWN IN PARTS AS HIGH RD AND SUDBURY PDE, BUT

[REDACTED]

HARROW RD,WEMBLEY (951 - 1044)

955-957 HARROW RD - SEE "SUDBURY HOTEL" FOR ALL RELEVANT COMMENTS

CONTINUED ...

SUBJECT TO FREEDOM OF INFORMATION ACT AND DATA PROTECTION ACT  
NO UNAUTHORISED DISCLOSURE-DISPOSE OF AS CONFIDENTIAL WASTE.

SINGLE INCIDENT PRINTOUT  
PAGE 3

INCIDENT No. 8569:27OCT21

Remarks:

Time Date Opid Termid  
-----

27OCT21 CHS CHS (pre 1st routing)  
23:26:35 CREATED IN: CHS AT: 2021-10-27 23:24:48 CAD AT: 2021-10-27

=====

ENTERED BY: CHS (c091684 ) AT: 2021-10-27 23:25:06  
Enhanced EISEC location available:- 516875,185383 within 21  
metres to

96% confidence - Mobile result (see History for details)

23:26:36 27OCT21 CHS #2  
ENTERED BY: CHS (c091684 ) AT: 2021-10-27 23:26:33  
INFT, MALE CAME IN AND WHEN WE ASKED HIM FOR ID, HE WONT LEAVE

23:27:00 27OCT21 194916 H2664 #3  
^NWW IS HE CAUSING A DISTURBANCE

23:27:44 27OCT21 CHS #4  
ENTERED BY: CHS (c091684 ) AT: 2021-10-27 23:26:46  
HE IS ACTING AGGRESSIVE AND WONT MOVE,

23:27:44 27OCT21 CHS #5  
ENTERED BY: CHS (c091684 ) AT: 2021-10-27 23:26:57  
HE REFUSED TO SHOW US HIS ID,

23:27:44 27OCT21 CHS #6  
ENTERED BY: CHS (c091684 ) AT: 2021-10-27 23:27:29  
IC3 MALE

WRNG JEANS, GILET  
LATE 20'S

23:27:46 27OCT21 194916 H2664 #7  
^NWW CIRC #1

23:28:07 27OCT21 705247 H2670 #8  
^NWWC-'S' GRADE AS IT STANDS

23:28:13 27OCT21 CHS #9  
ENTERED BY: CHS (c091684 ) AT: 2021-10-27 23:28:13  
OP- INFT STATES HE IS CAUSING A DIST, HE WONT MOVE FROM THE DOOR

AND

RECORDING STAFF  
23:35:28 27OCT21 702025 H2663 #10  
^ NW1058 - NO OFFENCES LAWFUL EJECTION EVERYONE IS HAPPY

EVERYONE IS  
LEAVING I AM ALSO LEAVING

CONTINUED ...



SUBJECT TO FREEDOM OF INFORMATION ACT AND DATA PROTECTION ACT  
NO UNAUTHORISED DISCLOSURE-DISPOSE OF AS CONFIDENTIAL WASTE.

SINGLE INCIDENT PRINTOUT  
PAGE 4

INCIDENT No. 8569:27OCT21

Previous Actions:

Time	Date	Opid	Termid	ACTION
23:26:35	27OCT21	CHS	CCC:CCB	SYSTEM(EXTERNAL) O() 314:SUSPICIOUS CIRCUMSTANCES
"	"	"	"	PI
23:26:45	"	194916	DIV:NWW	AK
23:27:39	"	705247	"	MA/SEEN AND NOTED
23:27:44	"	CHS	CCC:CCB	LOCA(THE LOUNGE, HARROW RD, WEMBLEY) (QD)
"	"	"	"	LOCC() ( )
"	"	"	"	LOCI() ( )
"	"	"	"	PI
23:27:54	"	705247	DIV:NWW	GF(I) DOWN
23:28:12	"	194916	"	AK
23:28:13	"	CHS	CCC:CCB	LOCC(THE LOUNGE, HARROW RD, WEMBLEY) (QD)
"	"	"	"	PI
23:29:05	"	194916	DIV:NWW	AK
23:30:49	"	"	"	AV/NW4N
"	"	"	"	TOA/NW4N
23:35:30	"	702025	"	DA/NW4N(CU)
23:35:51	"	"	"	AC()
"	"	"	"	AQ()
"	"	"	"	AR()
23:35:54	"	"	"	PS/CM
23:35:56	"	"	"	ACR/NC
23:59:56	"	253451	CCC:CADL	VI/p253451
00:11:29	28OCT21	705247	DIV:NWW	CM
16:04:40	24MAY22	200255	CCC:CADL	VI/p200255
15:27:46	25JUN22	"	"	VI/p200255
15:27:53	"	"	"	IP//3122nw/1/p200255@met.police.uk

... END OF

PRINT ...

SUBJECT TO FREEDOM OF INFORMATION ACT AND DATA PROTECTION ACT  
NO UNAUTHORISED DISCLOSURE-DISPOSE OF AS CONFIDENTIAL WASTE.



This page is intentionally left blank

SINGLE INCIDENT PRINTOUT  
PAGE 1

INCIDENT No. 6593:06JUL21

INCIDENT No. 6593 entered at 19:26 on 06JUL21 by CHS/CHS in CCC/IR

INCIDENT WAS ENTERED "EXTERNALLY"

Rec By :O (Ordinary)

Call Tel :

Call Name:

Call Type:

Call Mail:

Cntct Tel:

Att Locn : (L/T COVID) HARROW RD, WEMBLEY:THE AURA LOUNGE

Map :Page 117, Grid Reference 517974,185055

GPA :QD Division: [NWW:WAW]

Inc Locn : (HOLON) HARROW RD, WEMBLEY:THE AURA LOUNGE

Map :Page 117, Grid Reference 517974,185055

GPA :QD Division: [NWW:WAW]

Call Locn: HARROW RD, WEMBLEY:THE AURA LOUNGE

Map :Page 117, Grid Reference 517974,185055

GPA :QD Division: [NWW:WAW]

Opening 1:215 (ASB - Nuisance)

2:202 (Rowdy Or Inconsiderate Behaviour)

3:678 (COVID Related)

Open Text:

Urgency :E (Extended)

Major :

VRMs :

Proposal : (BOCU at 19:39/06JUL21):HER236

Assigned :

DeAssign :NW801E, NW801L

TOA :15:10:26/07JUL21

DO Name :

DO Tel :

CRIME REF:

Class 1 :215 (ASB - Nuisance)

Qual 1 :202 (Rowdy Or Inconsiderate Behaviour)

2 :678 (COVID Related)

Res 1 :702 (No Trace)

Clo Text :ASB URN NOT REQUIRED P258063

O Dealing:

Metops :

CHS Demid:20210706033530

Linked :

CONTINUED ...

SUBJECT TO FREEDOM OF INFORMATION ACT AND DATA PROTECTION ACT  
NO UNAUTHORISED DISCLOSURE-DISPOSE OF AS CONFIDENTIAL WASTE.

## SINGLE INCIDENT PRINTOUT

PAGE 2

INCIDENT No. 6593:06JUL21

Location Field : (For previous Incidents at this location use  
action:LCD or LCL - use DARIS to extend search)

Gazetteer Comments : (May have existed or altered since Incident creation

Use MSS SMF:SPECARCHIVE)

[illegible]

SUBJECT TO FREEDOM OF INFORMATION ACT AND DATA PROTECTION ACT  
NO UNAUTHORISED DISCLOSURE-DISPOSE OF AS CONFIDENTIAL WASTE.

SINGLE INCIDENT PRINTOUT  
PAGE 3

INCIDENT No. 6593:06JUL21

Remarks:

Time	Date	Opid	Termid
19:30:35	06JUL21	CHS	CHS (pre 1st routing)
	CREATED IN: CHS AT: 2021-07-06 19:26:34 CAD AT: 2021-07-06		

```

=====
ENTERED BY: CHS (c740996 ) AT: 2021-07-06 19:26:48
Submitted
06/07/2021 16:29
Form Ref
RCL-16511-21-0101-C
Form Name
Tell us about a licensed business who may be in breach of the
coronavirus (Covid-19) measures
https://sfp.met.apps.police.uk/formdetail?id=d024b4a9-1779-4eb4-
a8e6-aa
Odd14350fd
19:30:35 06JUL21 CHS #2
ENTERED BY: CHS (c740996 ) AT: 2021-07-06 19:26:53
All fields
Your details
Your details
First name
[REDACTED]
Surname
[REDACTED]
[REDACTED] rth
[REDACTED]
[REDACTED]
not given
What would you like to tell us about
Lat long
51.5550078,-0.3159277
[REDACTED] ing
[REDACTED]
[REDACTED]
ReadOnly
Origin
  
```

CONTINUED ...

SUBJECT TO FREEDOM OF INFORMATION ACT AND DATA PROTECTION ACT



NO UNAUTHORISED DISCLOSURE-DISPOSE OF AS CONFIDENTIAL WASTE.

SINGLE INCIDENT PRINTOUT  
PAGE 4

INCIDENT No. 6593:06JUL21

Time	Date	Opid	Termid
19:30:35	06JUL21	CHS	#3

-----

19:30:35 06JUL21 CHS #3  
 ENTERED BY: CHS (c740996 ) AT: 2021-07-06 19:26:53  
 This is the location you gave us, is it correct?  
 Yes  
 When did this happen?  
 06/07/2021  
 Approximately what time did this happen?  
 20:00  
 What would you like to tell us about?  
 Hi, I want to report The Aura lounge on Harrow Road for breaking Covid-19 business rules. The venue have been serving shisha for many weeks now when this is not allowed. They don't care about the rules and as while other venues have all stopped serving, they continue to break the rules. You can see from their Instagram page that they continue to advertise and post pictures of people smoking in the lounge. Just as a side note, they do have security on the doors which they may try use as a method to stall entry when you arrive at the premises but please don't be fooled and let them delay your entry. Also it is best to visit on a friday/saturday night at about 8-10pm as this is when the lounge is most packed and busy so you will be able to see the full scale of them serving shisha and breaking social distancing rules in the packed venue. I hope you can address this problem with The Aura Lounge and fine them which is what they deserve. They full well know the rules and completely decide to continue breaking the rules so should be prosecuted as hard as possible. Thank you. Did you do any of the following before you used the website today? None of the above; this is the first time I'm contacting you about this If you hadn't been able to use the website do you think you would have: I wouldn't have done anything Technical information

19:30:35

SUBJECT TO FREEDOM OF INFORMATION ACT AND DATA PROTECTION ACT  
NO UNAUTHORISED DISCLOSURE-DISPOSE OF AS CONFIDENTIAL WASTE.

## SINGLE INCIDENT PRINTOUT

PAGE 5

INCIDENT No. 6593:06JUL21

Time	Date	Opid	Termid
185357			
03:28:33			

INCIDENTS

TO

REVIEW THE UNASSIGNED INCIDENTS AND DEPLOY AS SOON A POSSIBLE.

08:40:12 07JUL21 093342 B3363 #7

1636NW - THIS LOCN IS CLOSED WILL NEED TO BE RE-TRIED BY L/T

15:11:18 07JUL21 258063 #8

ENTERED BY: CADL (p258063 ) AT: 2021-07-07 15:11:18

NW801L - Premises Atten, LOC closed, barriers shut

15:13:39 07JUL21 740101 B3364 #9

\*\* \*\*START OF DATA AUTOMATICALLY COPIED FROM CLOSING PROMPT\*\* \*\*

CLOSING CODE "215":

STOP - THIS INCIDENT TO BE PLACED IN THE GPC QUEUE

HAS AN ASB URN BEEN SHOWN? OR

HAS A MEMBER OF GPC CONFIRMED URN NOT REQUIRED - INCLUDE

PAY NO

RESULT WITH FORMAT: ASB URN XX123456 OR ASB URN NOT

REQUIRED

THEN FOLLOWED BY THE POLICE/STAFF PAY NUMBER OF DECISION

MAKER

\*\* \*\*END OF DATA AUTOMATICALLY COPIED FROM CLOSING PROMPT\*\* \*\*

15:15:55 07JUL21 730353 B3373 #10

SCHEDULED APPOINTMENT AT 2000 ON 07JUL21

LT COVID

22:24:26 07JUL21 258063 #11

ENTERED BY: CADL (p258063 ) AT: 2021-07-07 22:24:26

NW801E - LOC attended. No shisha inside, round the left side of

LOC

there is a few tables classified in an open space area. No Covid

Regs

breaches when police attended. Manager Douglas NUNES spoken and

aware

of Covid regs.

Previous Actions:

Time	Date	Opid	Termid	ACTION

SYSTEM(EXTERNAL)

19:30:35 06JUL21 CHS CCC:CCL O() 215:ASB - NUISANCE,202:ROWDY OR  
INCONSI

DERATE BEHAVIOUR, &

CONTINUED ...

SUBJECT TO FREEDOM OF INFORMATION ACT AND DATA PROTECTION ACT  
NO UNAUTHORISED DISCLOSURE-DISPOSE OF AS CONFIDENTIAL WASTE.

## SINGLE INCIDENT PRINTOUT

PAGE 6

INCIDENT No. 6593:06JUL21

Time	Date	Opid	Termid	ACTION
19:30:35	06JUL21	"	CCC:CCL	O& 678:COVID RELATED
"	"	"	"	PI
19:30:38	"	090314	DIV:NWW	AK
19:38:52	"	086039	"	LOCA(HARROW RD, WEMBLEY:THE AURA LOUNGE) (QD)
19:39:01	"	"	"	)
				LOCA(9COVID0HARROW RD, WEMBLEY:THE AURA LOU
				NGE) ( )
07:29:33	07JUL21	711018	"	AV/NW801E
07:36:45	"	252538	CCC:CADL	VI/p252538
07:38:30	"	"	"	VI/p252538
08:20:14	"	"	"	VI/p252538
08:20:15	"	"	"	VI/p252538
08:40:14	"	093342	DIV:NWW	DA/NW801E
08:40:23	"	"	"	LOCA((COVID)HARROW RD, WEMBLEY:THE AURA LOU
				NGE) (QD)
09:58:19	"	252538	CCC:CADL	VI/p252538
14:26:59	"	093342	DIV:NWW	AV/NW801L
14:32:28	"	258063	CCC:CADL	VI/p258063
15:10:26	"	093342	DIV:NWW	TOA/NW801L
15:11:18	"	258063	CCC:CADL	PI
15:11:19	"	"	"	VI/p258063
15:11:24	"	093342	DIV:NWW	AK
15:11:29	"	"	"	PI
15:11:52	"	740101	"	AK
15:13:38	"	"	"	AC ( )
"	"	"	"	AQ ( )
"	"	"	"	AR ( )
15:13:48	"	"	"	R(704)
15:13:53	"	"	"	DA/NW801L
15:13:56	"	"	"	PS/CM
15:15:33	"	730353	"	LOCA((L/T COVID)HARROW RD, WEMBLEY:THE AURA
				LOUNGE) (QD)
15:15:55	"	"	"	SA/2000/07
15:16:13	"	"	"	XPS/SA
17:46:09	"	251506	CCC:CADL	VI/p251506
19:50:24	"	SYSTEM	SYSTEM	PI/NWW
19:51:45	"	194684	DIV:NWW	AK
21:12:54	"	093040	"	LOCA((2000/07) (L/T COVID) HARROW RD, WEMBL
				EY:THE AURA LOUNGE) (QD)
22:04:35	"	258063	CCC:CADL	VI/p258063
22:05:51	"	"	"	VI/p258063

CONTINUED ...

SUBJECT TO FREEDOM OF INFORMATION ACT AND DATA PROTECTION ACT  
NO UNAUTHORISED DISCLOSURE-DISPOSE OF AS CONFIDENTIAL WASTE.

PRINTED AT 15:39 25:JUN:22 3122nw

200255

SINGLE INCIDENT PRINTOUT

PAGE 7

INCIDENT No. 6593:06JUL21

Time	Date	Opid	Termid	ACTION
-----	-----	-----	-----	-----
22:24:26	07JUL21	"	CCC:CADL	PI
22:24:27	"	"	"	VI/p258063
22:24:58	"	703614	DIV:NWW	AK
22:25:21	"	"	"	CTX()
22:25:22	"	"	"	PS/CM
22:28:01	"	103425	"	CM
"	"	"	"	XP/CM/C215
16:06:37	24MAY22	200255	CCC:CADL	VI/p200255
15:39:30	25JUN22	"	"	VI/p200255
15:39:56	"	"	"	IP//3122nw/1/p200255@met.police.uk

... END OF

PRINT ...

SUBJECT TO FREEDOM OF INFORMATION ACT AND DATA PROTECTION ACT  
NO UNAUTHORISED DISCLOSURE-DISPOSE OF AS CONFIDENTIAL WASTE.





This page is intentionally left blank

PRINTED AT 15:52 25:JUN:22 3122nw

200255

SINGLE INCIDENT PRINTOUT  
PAGE 1

INCIDENT No. 977:01JUN21

INCIDENT No. 977 entered at 03:57 on 01JUN21 by CHS/CHS in CCC/IR

INCIDENT WAS ENTERED "EXTERNALLY"

Rec By :O (Ordinary)

Call Tel :

Call Name:

Call Type:

Call Mail:

Cntct Tel:

Att Locn :763 HARROW RD,WEMBLEY:The Aura Lounge

Map :Page 117, Grid Reference 516874,185357

GPA :QD Division: [NWW:WAW]

Inc Locn :(HOLON) 763 HARROW RD,WEMBLEY:The Aura Lounge

Map :Page 117, Grid Reference 516874,185357

GPA :QD Division: [NWW:WAW]

Call Locn:763 HARROW RD,WEMBLEY:The Aura Lounge

Map :Page 117, Grid Reference 516874,185357

GPA :QD Division: [NWW:WAW]

Opening 1:215 (ASB - Nuisance)

2:678 (COVID Related)

Open Text:

Urgency :R (Referred)

Major :

VRMs :

Proposal :

Assigned :

DeAssign :

TOA :

DO Name :

DO Tel :

CRIME REF:

Class 1 :215 (ASB - Nuisance)

Qual 1 :678 (COVID Related)

Res 1 :702 (No Trace)

Clo Text :ASB URN NOT REQUIRED P205822

O Dealing:

Metops :

CHS Demid:20210601025991

Linked :

Location Field : (For previous Incidents at this location use

CONTINUED ...

SUBJECT TO FREEDOM OF INFORMATION ACT AND DATA PROTECTION ACT  
NO UNAUTHORISED DISCLOSURE-DISPOSE OF AS CONFIDENTIAL WASTE.

SINGLE INCIDENT PRINTOUT  
PAGE 2

INCIDENT No. 977:01JUN21

action:LCD or LCL - use DARIS to extend search)  
Gazetteer Comments : (May have existed or altered since Incident creation  
-  
Use MSS SMF:SPECARCHIVE)

Location Based Comments

\*\* Attendance and Incident and Caller Location \*\*

HARROW RD,WEMBLEY (760 - 850)

TE: KNOWN IN PARTS AS HIGH RD AND SUDBURY PDE, BUT NUMBERED AS HARROW

Remarks:

Time Date Opid Termid

-----

01JUN21 CHS CHS (pre 1st routing)

CREATED IN: CHS AT: 2021-06-01 03:57:06 CAD AT: 2021-06-01

04:00:36

=====

ENTERED BY: CHS (p234275 ) AT: 2021-06-01 03:57:18

[https://sfp.met.apps.police.uk/formdetail?id=3f4b8a28-5f6e-4ae5-](https://sfp.met.apps.police.uk/formdetail?id=3f4b8a28-5f6e-4ae5-9251-63350e8d3a4e)

9251-63

350e8d3a4e

04:00:36 01JUN21 CHS #2

ENTERED BY: CHS (p234275 ) AT: 2021-06-01 03:57:28

Submitted

31/05/2021 23:32

Form Ref

GIN-91909-21-0101-C

Form Name

Tell us about a large group of people meeting indoors now who  
may be in

a breach of coronavirus (Covid-19) measures

04:00:36 01JUN21 CHS #3

ENTERED BY: CHS (p234275 ) AT: 2021-06-01 03:57:44

All fields

CONTINUED ...

SUBJECT TO FREEDOM OF INFORMATION ACT AND DATA PROTECTION ACT  
NO UNAUTHORISED DISCLOSURE-DISPOSE OF AS CONFIDENTIAL WASTE.

SINGLE INCIDENT PRINTOUT  
PAGE 3

INCIDENT No. 977:01JUN21

Time	Date	Opid	Termid
04:00:36	01JUN21	CHS	#4

What would you like to tell us about



Harrow Rd, Wembley HA0 2LW, UK

Map url

<https://www.google.co.uk/maps?q=51.5550078+-0.3159277>

Map type

ReadOnly

Origin

Triage

04:00:36 01JUN21 CHS #4

ENTERED BY: CHS (p234275 ) AT: 2021-06-01 03:57:45

This is the location you gave us, is it correct?

No

Please give us the correct address or location

The Aura Lounge 763-765 Harrow Rd, London, Wembley HA0 2LW  
(Downstairs)

When did this happen?

31/05/2021

Approximately what time did this happen?

23:30

How many people are there in the group? If you're not sure,

please

estimate

Over 30 people, downstairs they re having a nightclub event. It

s been

posted all over Snapchat for weeks

What would you like to tell us about?

They re running a nightclub downstairs with bottle service, over

30

people and no social distancing. There s a lot of girls dressed

in

heels as it s a nightclub vibe.

Did you do any of the following before you used the website

today?

None of the above; this is the first time I'm contacting you

about

this

If you hadn't been able to use the website do you think you

would

have:

I wouldn't have done anything

04:00:36 01JUN21 CHS #5

ENTERED BY: CHS (p234275 ) AT: 2021-06-01 04:00:33

\*\*\* This SMF to be used for ThrivePlus Related Incidents \*\*\*.

CONTINUED ...

SUBJECT TO FREEDOM OF INFORMATION ACT AND DATA PROTECTION ACT  
NO UNAUTHORISED DISCLOSURE-DISPOSE OF AS CONFIDENTIAL WASTE.

SINGLE INCIDENT PRINTOUT  
PAGE 4

INCIDENT No. 977:01JUN21

Time	Date	Opid	Termid
	T n/a		
	H Covid related		
	R		
	I Night club ignoring regulations		
	V		
	E		
	Plus		
04:04:20	01JUN21	201609 H2664	#6
	^221NW JUST DROVE PASSED THE VENUE NOTHING APPEARS TO BE GOING ON		
04:04:32	01JUN21	201609 H2664	#7
	** **START OF DATA AUTOMATICALLY COPIED FROM CLOSING PROMPT** **		
	CLOSING CODE "215":		
	STOP - THIS INCIDENT TO BE PLACED IN THE GPC QUEUE		
	HAS AN ASB URN BEEN SHOWN? OR		
	HAS A MEMBER OF GPC CONFIRMED URN NOT REQUIRED - INCLUDE		
PAY NO	RESULT WITH FORMAT: ASB URN XX123456 OR ASB URN NOT		
REQUIRED	THEN FOLLOWED BY THE POLICE/STAFF PAY NUMBER OF DECISION		
MAKER	** **END OF DATA AUTOMATICALLY COPIED FROM CLOSING PROMPT** **		

Previous Actions:

Time	Date	Opid	Termid	ACTION
				SYSTEM(EXTERNAL)
04:00:36	01JUN21	CHS	CCC:CCL	O() 215:ASB - NUISANCE,678:COVID RELATED
"	"	"	"	PI
04:00:52	"	201609	DIV:NWW	AK
04:01:16	"	CHS	CCC:CCL	LOCI(763 HARROW RD,WEMBLEY:The Aura
				Lounge)
				(QD)
"	"	"	"	PI
04:01:38	"	201609	DIV:NWW	AK
04:04:32	"	"	"	AC()
"	"	"	"	AQ()
"	"	"	"	AR()
04:04:36	"	"	"	PS/CM
04:16:32	"	205822	"	CTX()
04:16:34	"	"	"	CM
"	"	"	"	XP/CM/C215
11:01:50	"	250715	CCC:CADL	VI/p250715
16:08:27	24MAY22	200255	"	VI/p200255
12:58:28	25JUN22	"	"	VI/p200255
15:52:08	"	"	"	VI/p200255

CONTINUED ...



SUBJECT TO FREEDOM OF INFORMATION ACT AND DATA PROTECTION ACT  
NO UNAUTHORISED DISCLOSURE-DISPOSE OF AS CONFIDENTIAL WASTE.

PRINTED AT 15:52 25:JUN:22 3122nw

200255

SINGLE INCIDENT PRINTOUT  
PAGE 5

INCIDENT No. 977:01JUN21

Time	Date	Opid	Termid	ACTION
-----	-----	-----	-----	-----
15:52:15	25JUN22	"	CCC:CADL	IP//3122nw/1/p200255@met.police.uk

... END OF

PRINT ...

SUBJECT TO FREEDOM OF INFORMATION ACT AND DATA PROTECTION ACT  
NO UNAUTHORISED DISCLOSURE-DISPOSE OF AS CONFIDENTIAL WASTE.



This page is intentionally left blank

Data Protection Act - Dispose Of As Confidential Waste  
PC PS GRAVES 3122NW 200255  
CR:19[REDACTED]/22 CrType:B Notifiable/MPS/Other:N-1 Status:U Press:N Class:S/ABH GLU:QK  
**General Information**

Screening Decision: OUT

**Main**

IU: NWBCU NW Basic Command Unit  
Crime Type: B H/O Crime Type: 1  
Allegation (Prefix):  
Allegation:  
Committed on/from Date: MON 21/03/2022 02:10  
Committed to Date: MON 21/03/2022 02:11  
Reported Date: MON 21/03/2022 02:11  
How Notified: NF Found By Police  
Restricted? By: Date:  
Restriction Reason:

**Flags**

QK

**Borough**

**Branch**

**Service**

**Area (Historical)**

MU Created by Mobile User

**OIC**

Is OIC Same As Reporting Officer ?  
Investigating Officer's Rank: PC  
Surname: WHITAKER Initials: S  
Warrant Number: 241199 Div/D Number: 2261NW Usual Relief: S  
Duty: AA Borough Uniform  
Station/Branch: NWBCU NW Basic Command Unit  
Allocated Date/Time: 21/03/2022 03:47  
Allocation Noted? Y Noted Date/Time: 21/03/2022 03:47  
BWV Noted? BWV Noted Date/Time:

**Previous OIC Details**

Usual Relief	Duty	Station Branch	Allocated Date/Time	Noted Date/Time	BWV Noted Date/Time
--------------	------	----------------	---------------------	-----------------	---------------------

OIC Supervisor: PS326NW/237112 P MEIER

**Press**

Suitable for Press? N  
Restrictions:  
Is this a Specrim? N  
Date/Time:  
Was a Firearm Used? N  
Was other Weapon Used? N  
Are there Terrorist Implications? N  
Was a Suspect present on Police arrival? N  
No. of Suspects Present:  
Was the Suspect(s) arrested? N  
No. of Suspects Arrested:

**Source System References**

Source System Name	Source System Reference	Entered Date/Time	Entered By
CAD	000482/21MAR22	21/03/2022 03:47	PC 2261NW/241199 S WHITAKER

**Totals**

Total Values:

Stolen £:	Outstanding £:	Damaged £:
Recovered £:		Damaged On Recovery £:

Total:

VIW(s):	1	Property	0	Vehicles(s):	0
Accused:	0	Suspect(s):	0	CAIT Subject(s):	0

**Drugs/Fraud**

Is this CR for an arrest for possession etc. (not theft) of controlled drugs?  
If Fraudulent Use-Item Used: N

**DV/Hate Crime**

Is this a Hate Crime/Domestic Incident/Carer Abuse? N

Domestic Incident? Forced Marriage?

Honour Based Violence? Hate Crime?  
Carer Abuse?

Initial Risk Assessment (SPECSS+):

Completed by:

Initial Risk Assessment Management Supervised?  
Completed by:

Current Risk Assessment (SPECSS+):

Completed by:

Form 124D Completed?

Completed by:

Form124D Supervised?

Completed by:

Received by the CSU?

CSU Reference

Completed by:

LGBT Relationship?

### Category of Hate Crime

Race?

Faith/Religion/Belief?  
Homophobia?

Religion Name:

Transphobia?

Disability?

Targeted because of Vulnerability?

### Digital Evidence

Is there Body Worn Video content in this case? N

### Audio/Visual Content

#	AV Type	WtNo	Exhibit No	Evidential	Master	Link/66	Content shows
---	---------	------	------------	------------	--------	---------	---------------

**Location**

OMPD?  
Address:  
Aura,763-765,HARROW ROAD,  
WEMBLEY,HA0 2LW  
Location Text:

GLU: QK Local Id: QK17 Grid Ref: 516856,185348  
Watch Area:

**Main**

Location Type(s): FA Street

Is the Venue covered by CCTV or in a CCTV Area? U  
CCTV Options:

Approach:  
Entry Method:  
Entry Point:  
Exit Point:  
Security:  
Person On Premises?  
Other Info:

**Internal Transfer**

Date/Time	Transferred By	Previous GLU	Previous IU
-----------	----------------	--------------	-------------

**Transfer From MPS**

Transfer from Met To:-  
Service:  
Station:  
Their Reference:

Received By:-  
Rank:  
Number:  
Surname:



**Victim/Informant/Witness**

**Details**

VIW No: 1 Of: 1

Role(s): V W

Total - Victims: 1

Total Witness: 1

CAIT Subject No:

**Personal Details**

Co/Public Body?

Surname:

Co./Forenames:

Date of Birth: WITHHELD

App. Age or From: Over 18

Sex: M

Ethnic Appearance: 4

Occupation:

School or College:

Title: MR

Age Estimated:

To:

Self Class Ethnicity: N2 Situation involving Public Disorder

Occupation relevant to offence: N

GLU:

Local ID:

GridRef:

National of 1:

Passport No 1:

National of 2:

Passport No 2:

Religion:

**Address Details**

VIW's Address is same as VEN?

Address:

WITHHELD

GLU:

WITHHELD

Local ID: WITHHELD

GridRef: WITHHELD

Home Intelligence Unit:

WITHHELD

PCM: P

CNAA Reason:

Contact Details:

Home: WITHHELD

Business: WITHHELD

Mobile: WITHHELD

Other: WITHHELD

Email: WITHHELD

**Injury Details**

Injury Degree: HC Minor  
Injury Description: Cut to lip  
Description/Dress:

Vulnerable/intimidated Victim/Witness? WITHHELD  
Reason for Vulnerability/Intimidation: WITHHELD

**Victim Interviews**

Interview Type	Date of Interview	Start Time	Location	Other Persons Present	Interviewing Officer	eStatement Ref No
----------------	-------------------	------------	----------	-----------------------	----------------------	-------------------

**Actions**

MG11 Taken?	Witness Albums Visited?	N
Victim of Reported Crime to Police in last 12 months?	N No	
Is V willing for VSS to be informed?	N No	
V Code of Practice Applicable?	Y	
	241199 PC	WHITAKER S 21/03/2022

Changed To	Entered By	Date
------------	------------	------

VCOP Actn Compl?	Y	
	702106 CIV	ROBERTSON L 22/03/2022
Fraud Cl'rurp		Date:
NFRC		

Knows Suspect No.	How Known
-------------------	-----------

Aware of Suspect No.	How Victim or Witness aware of Arrest
----------------------	---------------------------------------

**Knows Accused No.**      **How Known**

**Needs**

Does anyone perceive VIW to be Deaf and/or Disabled?    N

If Yes, who?      VIW/Other:

Details of Disability:

Physical Access Needs:

Personal Care Needs:

Medical Needs:

Communication Needs:

Sexual Orientation:

Gender Identity:

**Officer's Notes:**

Declined

VIW No: 1 Of: 1

VSS Info:

Local VSS Ref:  
Language (If not English):  
Victim Contacted by I.O?  
Date/Time:

Action Taken	Action Date	Entered by	Generated	Date Generated
CN NL - Not Appropriate	22/03/2022	702106 CIV ROBERTSON	L	
EB VSS Not Appropriate	22/03/2022	702106 CIV ROBERTSON	L	

Remarks:

**IDO**

IDO Request:

Request Id	Requested Date/Time	Surname	Warrant/Pay No	Accepted Date/Time	Cancel Reason	Cancel Date
------------	---------------------	---------	----------------	--------------------	---------------	-------------

IDO Visit:

Request Id	Surname	Visit Date/Time	Entry Gained	Job Sheet No	Useful Marks
------------	---------	-----------------	--------------	--------------	--------------

**CPO**

CPO Request:

Request Id	Requested Date/Time	Surname	Warrant/Pay No	Accepted Date/Time	Cancel Reason	Cancel Date
------------	---------------------	---------	----------------	--------------------	---------------	-------------

CPO Visit:

Request Id	Surname	Visit Date/Time	Entry Gained	Job Sheet No	Useful Marks
------------	---------	-----------------	--------------	--------------	--------------

**Photographer**

Photographer Request:

Request Id	Requested Date/Time	Surname	Warrant/Pay No	Accepted Date/Time	Cancel Reason	Cancel Date
------------	---------------------	---------	----------------	--------------------	---------------	-------------

Photographer Visit:

Request Id	Surname	Visit Date/Time	Entry Gained	Job Sheet No	Useful Marks
------------	---------	-----------------	--------------	--------------	--------------

**Other**

Other Request:

Request Id	Type	Requested Date/Time	Surname	Warrant/Pay No	Accepted Date/Time	Cancel Reason	Cancel Date
------------	------	---------------------	---------	----------------	--------------------	---------------	-------------

Other Visit:

Request Id	Surname	Visit Date/Time	Entry Gained	Job Sheet No	Useful Marks
------------	---------	-----------------	--------------	--------------	--------------

**Access Info**

**Features/instruments**

Text:

IDO Text:

**Prop Ref Nos**

**Forensic Data**

Lab Reference No:

FORENSIC REFERENCES

Type	No
------	----

**Officers Notes:**

**Linked Crimes**

Chain ID	Removed from Chain?	Police Contact
----------	---------------------------	----------------



**Method**

Current Position: C Classified  
Method: Victim has been it in the face causing a cut to the lip

**Classification Set by CIT:**

Lock: Date:  
By:

**Classify**

**Main Classification:**

	<b>Code</b>	<b>Victim</b>	<b>Date</b>
Initial:	S008/06	Y	21/03/2022 03:47
Current:	S008/06	Y	21/03/2022 04:10
Description:	SUBSTANT./Assaults Occasioning Actual Bodily Harm		

**Subsidiary Classifications:**

	<b>Code</b>	<b>Victim</b>	<b>Count</b>
Confirm?	Y	Date:	22/03/2022 09:23
		By:	CIV /702106 L ROBERTSON
Victim Count Discrepancy:			

**No Crime**

No Crime? Date:  
Reason:  
Confirm? Date:  
By:

Crime Related Date:  
Incident?  
Confirm? Date:  
By:

**Statistical Info**

Current Status: U Undetected Crime Last Changed:  
Cleared-Up Reason: Date:

**Original Classification**

Off.	Code	Victim	Count	Status	Outcome	Outcome Changed	Change Reason	Last Changed	Last Changed By
Main	S008/06	Y		U	14 Evidential difficulties victim based	22/03/2022 09:24:00		22/03/2022 09:24:00	CIV /702106 L ROBERTSON

Confirmed Date: 22/03/2022 09:23  
Confirmed By: CIV /702106 L ROBERTSON

Statistical Parent CR:

**Classification****Administrative Detections**

Home Office Rule:

Date:

By:

Explanatory Notes:

All Current Home Office  
Requirements Satisfied:

Date:

By:

**Of Interest To**

Method Index:

CP Analysis:

**Victim Amendments**

Date Added	Time	VIW No	By
------------	------	--------	----

Date Removed	Time	VIW No	By
--------------	------	--------	----

**History**

Off.	Code	Victim	Count	Status	Outcome	Reason	When	By
------	------	--------	-------	--------	---------	--------	------	----

**Messages**

<b>Addressee</b>	<b>Date Sent</b>	<b>Text</b>	<b>Cancel Date</b>
------------------	------------------	-------------	--------------------

<b>Gen Reg No</b>	<b>Description</b>
-------------------	--------------------

<b>Important/Interest Crime?</b>	<b>Date:</b>
----------------------------------	--------------

21/03/2022 04:05

PC 241199 2261NW S WHITAKER

This report was created using the CRIS app.

#### IMMEDIATE AND FAST TRACK ACTIONS

CAD: 000482/21MAR22

Offence: 008/06 ABH

Committed from 21 Mar 2022 02:10 to 02:11

Reported: 21 Mar 2022 02:11

Venue of offence: Aura, 763-765, Harrow Road, WEMBLEY, HA0 2LW

Borough where offence took place: QK

Officers attending

Officer Name: PC 2261NW WHITAKER

Offence Summary and Officer's Initial Actions:

Police were on patrol and come across huddle of people in the street pushing and shoving between them and seemed to be crowded around a vehicle.

Police initially tried to split any groups up that seemed to be in heated arguments and get them away from the area.

It appears that all parties have been in Aura Shisha lounge, one group of males and the others were a mixture of males and females. Someone from the opposing group has shouted towards [REDACTED] and his friends 'FUCK SUDBURY' which has offended him. This has turned into a heated argument. Between the two feuding groups someone has hit [REDACTED] in the face causing a minor cut to the lip.

The opposing friend group (LINKED CRIS 19[REDACTED]/22) have stated that they were approached by [REDACTED] and his friend group, they have started to argue and assault them including the females and they defended them.

[REDACTED] was drunk, he was verbally abusive in general and was pushed away more than once to prevent any further incidents. He was making attempts to walk over towards the other group but was stopped and was making comments which agitated the other group. Police stayed to prevent a BOP. [REDACTED] was asked to leave for over 20 minutes but just continued to

21/03/2022 04:05

PC 241199 2261NW S WHITAKER

walk the area, once all of the other group left officers left the area. [REDACTED] was with 4 other friends from his group.

[REDACTED] is no trace to PNC and IIP.

Due to the number of people being involved being between 15-20 we are unable to initially establish who the suspect is, [REDACTED] declined medical treatment after having initially had LAS called, declined to be taken to hospital or any other treatment. He did not give a statement and was unable to give exact details of the suspect.

There is a linked CRIS to follow.

CID contacted: No  
Supervisor/duty officer contacted: Yes Details: NW10N  
Specialist team contacted: No

#### VICTIM/S

VIW 1:  
Name: [REDACTED]  
Gender: Male  
Injury: Cut to lip .  
Severity: HC Minor  
Treatment: Declined  
Hospital attended: Declined  
Medical consent form completed:: No  
Is victim considered vulnerable: No  
Is victim repeat victim of crime in last 12 months: No  
Was victim given crime reference number: No  
Was victim given Victim Care Card: No  
Victim's account of the incident:

#### PHYSICAL AND FORENSIC EVIDENCE

CCTV available: Not known  
Content of CCTV: There is a number of CCTV cameras in the area, due to the time of the night, no enquiries completed. These are extremely unlikely to identify the suspect for 1 'punch' in a huddle of people.

#### LOCAL ENQUIRIES AND INITIAL SEARCH

Local enquiries/House to House?: No

#### ADDITIONAL LINES OF ENQUIRY

**Details of Investigation**

SOLVABILITY ASSESSMENT

The investigation is complete.

The reason is: [REDACTED] has declined all further contact with police having walked off, no MG11, no details of suspect. No

21/03/2022 04:05

PC 241199 2261NW S WHITAKER

further investigation as victim unwilling.  
Home Office Outcome Code: 14 Evidential difficulties victim based  
The victim/s was informed of this decision.

21/03/2022 04:05

PC 241199 2261NW S WHITAKER

T - There were verbal threats this evening.  
H - Victim has been hit in the face. No sign of ongoing harm. Minor injury.  
R - Groups have been split up and asked to leave, neither group has met each other prior to this evening.  
I - Huddle of people in a heated argument and a few digs have been thrown. Neither party wishes to substantiate what has occurred at this stage.  
V - None  
E - No sign of escalation, police were present to prevent BOP. Police left once all parties from 1 group had left in Taxi's.

=====

Auto-generated: The above THRIVE assessment covers the following newly triggered THRIVE events; and/or existing outstanding deferred/overdue assessments

Event: Updating Officer (Date / Time)  
Crime Report Creation: 241199 PC 2261NW S WHITAKER (21/03/2022 03:47:04)

21/03/2022 04:10

PC 241199 2261NW S WHITAKER

CRIS CLOSURE TEMPLATE:  
OUTCOME CODE: 14 - Victim unwilling. No Suspect identified.  
OUTCOME: Victim unwilling  
'VCOP ACTION COMPLETE' BOX TICKED: YES  
ALL SUSPECTS ELIMINATED: NOT APPLICABLE  
ACCUSED PAGE COMPLETED: NOT APPLICABLE  
CIRCULATION NUMBER INPUTTED: NOT APPLICABLE  
RUI CLOSED WITH 60N FORM: NOT APPLICABLE  
BIOMETRICS COMPLETED: NOT APPLICABLE  
FORENSIC IDENT ELIMINATED:NOT APPLICABLE



Data Protection Act - Dispose Of As Confidential Waste  
PC PS GRAVES 3122NW 200255  
CR:19[REDACTED]/22 CrType:B Notifiable/MPS/Other:N-1 Status:U Press:N Class:S/ABH GLU:QK

**Details of Investigation**

COPA FULLY SUBMITTED TO CPS: NOT APPLICABLE  
MARKED FOR CLOSURE BY PRESSING THE 'P' IN THE SUPERVISION TAB: YES

21/03/2022 04:43

APS 233851 2174NW G DYER

\*\*\*\*INITIAL SUPERVISION\*\*\*\*

I have read the contents of this report and am satisfied that it meets the required minimum reporting standards.

The victim does not wish to assist Police any further in this regard, having walked off.  
Outcome code 14 applies.

21/03/2022 06:28

PC 241199 2261NW S WHITAKER

As above - Unchanged

=====

Auto-generated: The above THRIVE assessment covers the following newly triggered THRIVE events; and/or existing outstanding deferred/overdue assessments

Event: Updating Officer (Date / Time)

Investigation Complete: 237112 PS 326NW P MEIER (21/03/2022 05:04:46)

22/03/2022 09:23

CIV 702106 L ROBERTSON

Screened Out

22/03/2022 09:24

CIV 702106 L ROBERTSON

Classification confirmed

**Memos**

**Sent To**  
**Noted By**  
**Completed By**  
**Entered By**

**Urgent?**      **Noted**      **Completed**      **Date Cancelled**      **Entered**

Create Action/Decision/Review Screens ?  
Action/Decision/Review Screens Created By:

Create CAIT Screens?  
CAIT Screens Created By:

**Case Mgt Administration**

Is SIO Same As OIC Supervisor?  
Current Senior Investigating Officer (SIO):  
Allocated:

Noted?  
Noted Date/Time:

**Previous SIOs:**

**Officer**      **Allocated**      **Noted**

Review Period:    days      Next Review Due:

**Summary:**

Actions:	Total:
Decisions:	Total:
Review:	Total:

Ready for Completion:
With Rationale:

Completed:
Seen By SIO:

**Initial Entry**

Initial I.O.:  
Rank: PC  
Surname: WHITAKER Initials: S  
Wt/Pay No: 241199 Div/D No: 2261NW  
  
Crime Recorded by: 241199 WHITAKER PC 2261NW S  
Date/Time: 21/03/2022 03:47  
Recording Unit: NWERNWW

**Supervision**

Initial entry checked? Y  
Initial entry checked by: APS DYER 2174NW 233851  
Date/Time: 21/03/2022 04:43

**Ongoing Supervision**

Date	Supervision By
21/03/2022 05:04	PS 326NW /237112 P MEIER

Investigation complete? Y  
Investigation complete by: PS 326NW /237112 P MEIER  
Date/Time: 21/03/2022 05:04

Crime Report closed?  
Crime Report closed by:  
Date/Time:

**Screening**

Screening Decision: OUT Crime screened "out". No further investigation.  
Reason:  
Text:  
LR T2

**Screening History**

Decision	Reason	Text
----------	--------	------

**Completion**

Date/Time CR  
Last Updated: 22/03/2022 09:24  
  
CR Completed? R  
Date/Time: 21/03/2022 05:04  
By (Wt.No): 237112

**Bring Forward:**

<b>Date</b>	<b>Date Entered</b>	<b>For</b>
<b>Reason</b>		
<b>Date Cancelled</b>	<b>Cancelled By</b>	

Screening Decision: OUT

**Main**

IU: NWBCU NW Basic Command Unit  
Crime Type: B H/O Crime Type: 1  
Allegation (Prefix):  
Allegation:  
Committed on/from Date: MON 21/03/2022 02:10  
Committed to Date: MON 21/03/2022 02:11  
Reported Date: MON 21/03/2022 02:11  
How Notified: NF Found By Police  
Restricted? By: Date:  
Restriction Reason:

**Flags**

QK

**Borough**

**Branch**

**Service**

**Area (Historical)**

MU Created by Mobile User

**OIC**

Is OIC Same As Reporting Officer ?  
Investigating Officer's Rank: PC  
Surname: WHITAKER Initials: S  
Warrant Number: 241199 Div/D Number: 2261NW Usual Relief: S  
Duty: AA Borough Uniform  
Station/Branch: NWBCU NW Basic Command Unit  
Allocated Date/Time: 21/03/2022 03:25  
Allocation Noted? Y Noted Date/Time: 21/03/2022 03:25  
BWV Noted? BWV Noted Date/Time:

**Previous OIC Details**

Usual Relief	Duty	Station Branch	Allocated Date/Time	Noted Date/Time	BWV Noted Date/Time
--------------	------	----------------	---------------------	-----------------	---------------------

OIC Supervisor: PS326NW/237112 P MEIER

**Press**

Suitable for Press? N  
Restrictions:  
Is this a Specrim? N  
Date/Time:  
Was a Firearm Used? N  
Was other Weapon Used? N  
Are there Terrorist Implications? N  
Was a Suspect present on Police arrival? N  
No. of Suspects Present:  
Was the Suspect(s) arrested? N  
No. of Suspects Arrested:

**Source System References**

Source System Name	Source System Reference	Entered Date/Time	Entered By
CAD	000482/21MAR22	21/03/2022 03:24	PC 2261NW/241199 S WHITAKER

**Totals**

Total Values:

Stolen £:	Outstanding £:	Damaged £:
Recovered £:		Damaged On Recovery £:

Total:

VIW(s):	1	Property	0	Vehicles(s):	0
Accused:	0	Suspect(s):	0	CAIT Subject(s):	0

**Drugs/Fraud**

Is this CR for an arrest for possession etc. (not theft) of controlled drugs?  
If Fraudulent Use-Item Used: N

**DV/Hate Crime**

Is this a Hate Crime/Domestic Incident/Carer Abuse? N

Domestic Incident? Forced Marriage?

Honour Based Violence? Hate Crime?  
Carer Abuse?

Initial Risk Assessment (SPECSS+):

Completed by:

Initial Risk Assessment Management Supervised?  
Completed by:

Current Risk Assessment (SPECSS+):

Completed by:

Form 124D Completed?

Completed by:



Form124D Supervised?

Completed by:

Received by the CSU?

CSU Reference

Completed by:

LGBT Relationship?

### Category of Hate Crime

Race?

Faith/Religion/Belief?  
Homophobia?

Religion Name:

Transphobia?

Disability?

Targeted because of Vulnerability?

### Digital Evidence

Is there Body Worn Video content in this case? N

### Audio/Visual Content

#	AV Type	WtNo	Exhibit No	Evidential	Master	Link/66	Content shows
---	---------	------	------------	------------	--------	---------	---------------

**Location**

OMPD?

Address:

O/S,Aura,763-765,HARROW ROAD,

WEMBLEY,HA0 2LW

Location Text:

GLU: QK Local Id: QK17 Grid Ref: 516856,185348  
Watch Area:

**Main**

Location Type(s): FA Street

Is the Venue covered by CCTV or in a CCTV Area? U  
CCTV Options:

Approach:

Entry Method:

Entry Point:

Exit Point:

Security:

Person On Premises?

Other Info:

**Internal Transfer**

Date/Time	Transferred By	Previous GLU	Previous IU
-----------	----------------	--------------	-------------

**Transfer From MPS**

Transfer from Met To:-

Service:

Station:

Their Reference:

Received By:-

Rank:

Number:

Surname:

**Victim/Informant/Witness**

**Details**

VIW No: 1 Of: 1  
Role(s): V W

Total - Victims: 1  
Total Witness: 1

CAIT Subject No:

**Personal Details**

Co/Public Body?

Title: MR

Surname:

Co./Forenames:

Date of Birth: WITHHELD

Age Estimated:

App. Age or From: Over 18

To:

Sex: M

Ethnic Appearance: 4

Self Class Ethnicity: N2 Situation involving Public Disorder

Occupation:

Occupation relevant to offence: N

School or College:

GLU:

Local ID:

GridRef:

National of 1:

Passport No 1:

National of 2:

Passport No 2:

Religion:

**Address Details**

VIW's Address is same as VEN?

Address:

WITHHELD

GLU:

WITHHELD Local ID: WITHHELD

GridRef: WITHHELD

Home Intelligence Unit:

WITHHELD

PCM: P

CNAA Reason:

Contact Details:

Home: WITHHELD

Business: WITHHELD

Mobile: WITHHELD

Other: WITHHELD

Email: WITHHELD

**Injury Details**

Injury Degree: HC Minor  
Injury Description: Reddening to the eye  
Description/Dress:

Vulnerable/intimidated Victim/Witness? WITHHELD  
Reason for Vulnerability/Intimidation: WITHHELD

**Victim Interviews**

Interview Type	Date of Interview	Start Time	Location	Other Persons Present	Interviewing Officer	eStatement Ref No
----------------	-------------------	------------	----------	-----------------------	----------------------	-------------------

**Actions**

MG11 Taken?	Witness Albums Visited?	N
Victim of Reported Crime to Police in last 12 months?	N No	
Is V willing for VSS to be informed?	N No	
V Code of Practice Applicable?	Y	
241199 PC	WHITAKER S	21/03/2022

Changed To	Entered By	Date
------------	------------	------

VCOP Actn Compl?	Y	
241199 PC	WHITAKER S	21/03/2022
Fraud Cl'rurp	Date:	
NFRC		

Knows Suspect No.	How Known
-------------------	-----------

Aware of Suspect No.	How Victim or Witness aware of Arrest
----------------------	---------------------------------------

**Knows Accused No.**      **How Known**

**Needs**

Does anyone perceive VIW to be Deaf and/or Disabled?    N

If Yes, who?      VIW/Other:

Details of Disability:

Physical Access Needs:

Personal Care Needs:

Medical Needs:

Communication Needs:

Sexual Orientation:

Gender Identity:

**Officer's Notes:**

Declined

VIW No: 1 Of: 1

VSS Info:

Local VSS Ref:

Language (If not English):

Victim Contacted by I.O?

Date/Time:

Action Taken	Action Date	Entered by	Generated	Date Generated
CN NL - Not Appropriate	21/03/2022	223551 PC HANNON	T	
EB VSS Not Appropriate	21/03/2022	223551 PC HANNON	T	

Remarks:

**IDO**

IDO Request:

Request Id	Requested Date/Time	Surname	Warrant/Pay No	Accepted Date/Time	Cancel Reason	Cancel Date
------------	---------------------	---------	----------------	--------------------	---------------	-------------

IDO Visit:

Request Id	Surname	Visit Date/Time	Entry Gained	Job Sheet No	Useful Marks
------------	---------	-----------------	--------------	--------------	--------------

**CPO**

CPO Request:

Request Id	Requested Date/Time	Surname	Warrant/Pay No	Accepted Date/Time	Cancel Reason	Cancel Date
------------	---------------------	---------	----------------	--------------------	---------------	-------------

CPO Visit:

Request Id	Surname	Visit Date/Time	Entry Gained	Job Sheet No	Useful Marks
------------	---------	-----------------	--------------	--------------	--------------

**Photographer**

Photographer Request:

Request Id	Requested Date/Time	Surname	Warrant/Pay No	Accepted Date/Time	Cancel Reason	Cancel Date
------------	---------------------	---------	----------------	--------------------	---------------	-------------

Photographer Visit:

Request Id	Surname	Visit Date/Time	Entry Gained	Job Sheet No	Useful Marks
------------	---------	-----------------	--------------	--------------	--------------

**Other**

Other Request:

Request Id	Type	Requested Date/Time	Surname	Warrant/Pay No	Accepted Date/Time	Cancel Reason	Cancel Date
------------	------	---------------------	---------	----------------	--------------------	---------------	-------------

Other Visit:

Request Id	Surname	Visit Date/Time	Entry Gained	Job Sheet No	Useful Marks
------------	---------	-----------------	--------------	--------------	--------------

**Access Info**



**Features/instruments**

EP Victim punched

Text:

IDO Text:

**Prop Ref Nos**

**Forensic Data**

Lab Reference No:

FORENSIC REFERENCES

Type	No
------	----

**Officers Notes:**

Chain ID	Removed from Chain?	Police Contact
----------	---------------------------	----------------

**Method**

Current Position: C Classified  
Method: Argument between two groups which resulted in 1 party being assaulted from each group.

**Classification Set by CIT:**

Lock: Date:  
By:

**Classify**

**Main Classification:**

	Code	Victim	Date
Initial:	S105/01	Y	21/03/2022 03:24
Current:	S008/06	Y	21/03/2022 17:25
Description:	SUBSTANT./Assaults Occasioning Actual Bodily Harm		

**Subsidiary Classifications:**

	Code	Victim	Count
--	------	--------	-------

Confirm? Y Date: 21/03/2022 17:25  
By: PC 3789SE/223551 T HANNON  
Victim Count Discrepancy:

**No Crime**

No Crime? Date:  
Reason:  
Confirm? Date:  
By:

Crime Related Date:  
Incident?  
Confirm? Date:  
By:

**Statistical Info**

Current Status: U Undetected Crime Last Changed:  
Cleared-Up Reason: Date:

**Original Classification**

Off.	Code	Victim	Count	Status	Outcome	Outcome Changed	Change Reason	Last Changed	Last Changed By
Main	S008/06	Y		U	00 Outcome Pending	21/03/2022 17:25:00		21/03/2022 17:25:00	PC 3789SE/223551 T HANNON

Confirmed Date: 21/03/2022 17:25  
Confirmed By: PC 3789SE/223551 T HANNON

Statistical Parent CR:

**Administrative Detections**

Home Office Rule: Date:  
By:  
Explanatory Notes:

All Current Home Office  
Requirements Satisfied:

Date:  
By:

**Of Interest To**

Method Index:  
CP Analysis:

**Victim Amendments**

**Date Added      Time   VIW No      By**

**Date Removed      Time   VIW No      By**

**History**

<b>Off.</b>	<b>Code</b>	<b>Victim</b>	<b>Count</b>	<b>Status</b>	<b>Outcome</b>	<b>Reason</b>	<b>When</b>	<b>By</b>
-------------	-------------	---------------	--------------	---------------	----------------	---------------	-------------	-----------

Addressee	Date Sent	Text	Cancel Date
-----------	-----------	------	-------------

Gen Reg No	Description
------------	-------------

Important/Interest Crime?	Date:
---------------------------	-------

21/03/2022 03:44

PC 241199 2261NW S WHITAKER

This report was created using the CRIS app.

#### IMMEDIATE AND FAST TRACK ACTIONS

CAD: 000482/21MAR22

Offence: 105/01 Common Assault

Committed from 21 Mar 2022 02:10 to 02:11

Reported: 21 Mar 2022 02:11

Venue of offence: Outside Aura, 763-765, Harrow Road, WEMBLEY, HA0 2LW

Borough where offence took place: QK

Officers attending

Officer Name: PC 2261NW WHITAKER

Offence Summary and Officer's Initial Actions:

Police were on patrol and come across huddle of people in the street pushing and shoving between them and seemed to be crowded around a vehicle.

Police initially tried to split any groups up that seemed to be in heated arguments and get them away from the area.

It appears that all parties have been in Aura Shisha lounge, one group of males and the others were a mixture of males and females. Once having left someone in one of the group has shouted towards the others 'FUCK SUDBURY' which has turned into a heated argument. Between the group someone has hit [REDACTED] in the face causing reddening to the eye.

The friend group with [REDACTED] have stated that they were approached by the opposing group, they have started to argue and assault them including the females and they defended them

[REDACTED] was drunk, he did not seek medical attention and was taken away by his family and friends to prevent any further incidents.

[REDACTED] is no trace to PNC and IIP.

Due to the number of people being involved being between 15-20 we are unable to initially establish who the suspect is, [REDACTED] has not given a statement and no further investigation at this stage.

There is a linked CRIS to follow.

21/03/2022 03:44

PC 241199 2261NW S WHITAKER

CID contacted: No  
Supervisor/duty officer contacted: Yes Details: NW10N aware  
Specialist team contacted: No

#### VICTIM/S

VIW 1:  
Name: [REDACTED]  
Gender: Male  
Injury: Reddening to the eye .  
Severity: HC Minor  
Treatment: Declined  
Hospital attended: Declined  
Medical consent form completed:: No  
Is victim considered vulnerable: No  
Is victim repeat victim of crime in last 12 months: No  
Was victim given crime reference number: No  
Was victim given Victim Care Card: No  
Victim's account of the incident:

#### PHYSICAL AND FORENSIC EVIDENCE

CCTV available: Not known  
Content of CCTV: There is a number of CCTV cameras in the area, due to the time of the night, no enquiries completed. These are extremely unlikely to identify the suspect for 1 'punch' in a huddle of people.

#### LOCAL ENQUIRIES AND INITIAL SEARCH

Local enquiries/House to House?: No

#### ADDITIONAL LINES OF ENQUIRY

#### SOLVABILITY ASSESSMENT

The investigation is complete.  
The reason is: no MG11  
No CCTV obtained  
[REDACTED] Drunk and has gone home, counter allegations CRIS to follow.

No person yet wishes to substantiate an account.  
Home Office Outcome Code: 18 Invest. complete: no susp id



The victim/s was informed of this decision.

21/03/2022 03:44

PC 241199 2261NW S WHITAKER

T - There were verbal threats this evening.

H - Victim has been hit in the face. No sign of ongoing harm.

R - Groups have been split up and asked to leave, neither group has met each other prior to this evening.

I - Huddle of people in a heated argument and a few digs have been thrown. Neither party wishes to substantiate what has occurred at this stage.

V - None

E - No sign of

21/03/2022 03:44

PC 241199 2261NW S WHITAKER

further escalation, prevented this evening by police.

=====

Auto-generated: The above THRIVE assessment covers the following newly triggered THRIVE events; and/or existing outstanding deferred/overdue assessments

Event: Updating Officer (Date / Time)

Crime Report Creation: 241199 PC 2261NW S WHITAKER (21/03/2022 03:24:22)

21/03/2022 04:06

PC 241199 2261NW S WHITAKER

Linked CRIS 1[REDACTED]/22

21/03/2022 04:08

PC 241199 2261NW S WHITAKER

CRIS CLOSURE TEMPLATE:

OUTCOME CODE: 14 - Victim unwilling. No Suspect identified.

OUTCOME: Victim unwilling

'VCOP ACTION COMPLETE' BOX TICKED: YES

ALL SUSPECTS ELIMINATED: NOT APPLICABLE

ACCUSED PAGE COMPLETED: NOT APPLICABLE

CIRCULATION NUMBER INPUTTED: NOT APPLICABLE

RUI CLOSED WITH 60N FORM: NOT APPLICABLE

BIOMETRICS COMPLETED: NOT APPLICABLE

FORENSIC IDENT ELIMINATED:NOT APPLICABLE

COPA FULLY SUBMITTED TO CPS: NOT APPLICABLE

MARKED FOR CLOSURE BY PRESSING THE 'P' IN THE SUPERVISION TAB: YES

21/03/2022 04:36

APS 233851 2174NW G DYER

\*\*\*\*INITIAL SUPERVISION\*\*\*\*

I have read the contents of this report and am satisfied that it meets the required minimum reporting standards.

There is reportedly CCTV covering the area this incident has occurred, however, it is unlikely to have caught anything specific in amongst a huddle of people involved.

21/03/2022 06:27

PC 241199 2261NW S WHITAKER

As above - Unchanged

=====

Auto-generated: The above THRIVE assessment covers the following newly triggered THRIVE events; and/or existing outstanding deferred/overdue assessments

Event: Updating Officer (Date / Time)

Investigation Complete: 237112 PS 326NW P MEIER (21/03/2022 05:04:

21/03/2022 06:27

PC 241199 2261NW S WHITAKER

26)

21/03/2022 17:23

PC 223551 3789SE T HANNON

Screened Out

21/03/2022 17:36

PC 223551 3789SE T HANNON

Classification confirmed

**Memos**

**Sent To**  
**Noted By**  
**Completed By**  
**Entered By**

**Urgent?**      **Noted**      **Completed**      **Date Cancelled**      **Entered**

Create Action/Decision/Review Screens ?  
Action/Decision/Review Screens Created By:

Create CAIT Screens?  
CAIT Screens Created By:

**Case Mgt Administration**

Is SIO Same As OIC Supervisor?  
Current Senior Investigating Officer (SIO):  
Allocated:

Noted?  
Noted Date/Time:

**Previous SIOs:**

**Officer**      **Allocated**      **Noted**

Review Period:    days      Next Review Due:

**Summary:**

Actions:	Total:
Decisions:	Total:
Review:	Total:

Ready for Completion:
With Rationale:

Completed:
Seen By SIO:

**Initial Entry**

Initial I.O.:  
Rank: PC  
Surname: WHITAKER Initials: S  
Wt/Pay No: 241199 Div/D No: 2261NW  
  
Crime Recorded by: 241199 WHITAKER PC 2261NW S  
Date/Time: 21/03/2022 03:24  
Recording Unit: NWERNWW

**Supervision**

Initial entry checked? Y  
Initial entry checked by: APS DYER 2174NW 233851  
Date/Time: 21/03/2022 04:36

**Ongoing Supervision**

**Date** **Supervision By**

Investigation complete? Y  
Investigation complete by: PS 326NW /237112 P MEIER  
Date/Time: 21/03/2022 05:04

Crime Report closed?  
Crime Report closed by:  
Date/Time:

**Screening**

Screening Decision: OUT Crime screened "out". No further investigation.  
Reason:  
Text:  
th

**Screening History**

**Decision** **Reason** **Text**

**Completion**

Date/Time CR  
Last Updated: 22/03/2022 03:40  
  
CR Completed? R  
Date/Time: 21/03/2022 05:04  
By (Wt.No): 237112

**Bring Forward:**

<b>Date</b>	<b>Date Entered</b>	<b>For</b>
<b>Reason</b>		
<b>Date Cancelled</b>	<b>Cancelled By</b>	



**General Information**

Screening Decision: IN

**Main**

IU: NWBCU NW Basic Command Unit  
Crime Type: B H/O Crime Type: 10  
Allegation (Prefix):  
Allegation:  
Committed on/from Date: MON 21/03/2022 02:00  
Committed to Date: MON 21/03/2022 02:19  
Reported Date: MON 21/03/2022 02:20  
How Notified: NF Found By Police  
Restricted? By: Date:  
Restriction Reason:

**Flags**

QK

**Borough**

**Branch**

**Service**

**Area (Historical)**

VR Body Worn Video Devices

**OIC**

Is OIC Same As Reporting Officer ? Y  
Investigating Officer's Rank: APS  
Surname: JAKOBICKI Initials: M  
Warrant Number: 242109 Div/D Number: 3214NW Usual Relief: B  
Duty: AA Borough Uniform  
Station/Branch: NWERNWW  
Allocated Date/Time: 21/03/2022 04:32  
Allocation Noted? Y Noted Date/Time: 21/03/2022 04:32  
BWV Noted? Y BWV Noted Date/Time: 21/03/2022 04:32

**Previous OIC Details**

Usual Relief	Duty	Station Branch	Allocated Date/Time	Noted Date/Time	BWV Noted Date/Time
-----------------	------	-------------------	---------------------	-----------------	------------------------

OIC Supervisor: PS326NW/237112 P MEIER

**Press**

Suitable for Press? N  
Restrictions:  
Is this a Specrim? N  
Date/Time:  
Was a Firearm Used? N  
Was other Weapon Used? N  
Are there Terrorist Implications? N  
Was a Suspect present on Police arrival? Y  
No. of Suspects Present: 1  
Was the Suspect(s) arrested? Y

**General Information**

No. of Suspects Arrested: 1

**Source System References**

Source System Name	Source System Reference	Entered Date/Time	Entered By
CAD	000482/21MAR22	21/03/2022 04:31	APS 3214NW/242109 M JAKOBICKI

**Totals**

Total Values:

Stolen £:	Outstanding £:	Damaged £:
Recovered £:		Damaged On Recovery £:

Total:

VIW(s):	0	Property	0	Vehicles(s):	0
Accused:	1	Suspect(s):	1	CAIT Subject(s):	0

**Drugs/Fraud**

Is this CR for an arrest for possession etc. (not theft) of controlled drugs?  
If Fraudulent Use-Item Used: N

**DV/Hate Crime**

Is this a Hate Crime/Domestic Incident/Carer Abuse? N

Domestic Incident? Forced Marriage?

Honour Based Violence? Hate Crime?  
Carer Abuse?

Initial Risk Assessment (SPECSS+):

Completed by:

Initial Risk Assessment Management Supervised?  
Completed by:

Current Risk Assessment (SPECSS+):

Completed by:

Form 124D Completed?

Completed by:

Form124D Supervised?

Completed by:

Received by the CSU?

CSU Reference

Completed by:

LGBT Relationship?

### Category of Hate Crime

Race?

Faith/Religion/Belief?  
Homophobia?

Religion Name:

Transphobia?

Disability?

Targeted because of Vulnerability?

### Digital Evidence

Is there Body Worn Video content in this case? Y

### Audio/Visual Content

#	AV Type	WtNo	Exhibit No	Evidential	Master	Link/66	Content shows
1	BWV Footage	242109	MAJ/1	Y		<a href="https://share.uk.evidence.com/share/VZn36pER">https://share.uk.evidence.com/share/VZn36pER</a>	Evidence of an offence
2	BWV Footage	242109	MAJ/2	Y		<a href="https://share.uk.evidence.com/share/mdU">https://share.uk.evidence.com/share/mdU</a>	PND

Data Protection Act - Dispose Of As Confidential Waste  
PC PS GRAVES 3122NW 200255  
CR:19[REDACTED]/22 CrType:B Notifiable/MPS/Other:O-10 Status:U Press:N Class:S/Drunk and Dis  
GLU:QK

**General Information**

#	AV Type	WtNo	Exhibit No	Evidential	Master	Link/66 Cnmu0	Content shows
---	---------	------	------------	------------	--------	------------------	---------------

Data Protection Act - Dispose Of As Confidential Waste  
PC PS GRAVES 3122NW 200255  
CR:19 [REDACTED] 2 CrType:B Notifiable/MPS/Other:O-10 Status:U Press:N Class:S/Drunk and Dis  
GLU:QK  
Venue

**Location**

OMPD?  
Address:  
O/S,The Aura 763-765,HARROW ROAD,  
WEMBLEY,MIDDLESEX,HA0 2LW  
Location Text:

GLU: QK Local Id: QK17 Grid Ref: 516874,185357  
Watch Area:

**Main**

Location Type(s): FA Street  
Is the Venue covered by CCTV or in a CCTV Area? N  
CCTV Options:

Approach:  
Entry Method:  
Entry Point:  
Exit Point:  
Security:  
Person On Premises?  
Other Info:

**Internal Transfer**

Date/Time	Transferred By	Previous GLU	Previous IU
-----------	----------------	--------------	-------------

**Transfer From MPS**

Transfer from Met To:-  
Service:  
Station:  
Their Reference:

Received By:-  
Rank:  
Number:  
Surname:

**Accused Details**

Accused No: 1 Of: 1

XE See elsewhere

Charged/Summoned

Surname: [REDACTED]

Forename(s): [REDACTED]

PNC File name

Surname: [REDACTED]

Forename(s): [REDACTED]

**Personal Details**

Occupation:

Relevant to Offence? N

School or College:

GLU:

Local Id:

Grid Ref:

Date of Birth: [REDACTED]

Age: [REDACTED]

Sex:

M

Ethnic Appearance:

4

Self Class Ethnicity:

A9 Asian - Any other Asian background

OVRO Number:

Birth Place: Park Royal UK

National Of 1:

UNITED KINGDOM

National Of 2

Passport No 1:

Passport No 2:

Religion:

**Address**

Accused Address Same As Ven ?

Address:

[REDACTED]  
[REDACTED]  
[REDACTED]

GLU: QK

Local Id

[REDACTED]

Contact Details:

Home:

Business:

CR:1 [REDACTED] 2 CrType:B Notifiable/MPS/Other:O-10 Status:U Press:N Class:S/Drunk and Dis GLU:QK

**Accused Details**

Mobile: [REDACTED]

Other:

Email:

**Additional Details**

PNC Status: K

CRO Result:

This offence circ on PNC?

Disqualified Driver?

Arrested/Summoned Date/Time:

How Arrested:

PNC Result: [REDACTED]

Previous Convictions?

On bail at time of offence?

By:(Met)

Is Arrested By (Met) same as OIC details?

Div/D.No:

Warrant No:

Rank:

Initis:

Surname:

Stn/Branch:

Duty at time of arrest:

By:(Non-Met)

Rank:

No:

Surname:

Service:

Station:

**Info Markers**

Accused considers they have a disability? [REDACTED]  
Disability Category:

**Warning Signals: Type**

**On PNC?**

Created by: APS 3214NW/242109 M JAKOBICKI  
Date/Time: 22/03/2022 03:44

Last Updated by: PC 653TP /196808 TI POLLEY  
Date/Time: 23/03/2022 16:40

**Known To Victim**

Victim Knows Accused? N

**Known by Victim No.      How Known**

**Other Names**

Maiden Name:

Alias Surname(s):                      Alias Forename(s):

Nickname(s):  
Former names(s):



**Accused Details**

**OTHER OFFENCES CHARGED/SUMMONSED**

CR No	Judicial Disposal	Proceedings Type	Prev Rep?	Plea	Finding
-------	-------------------	------------------	-----------	------	---------

**OTHER OFFENCES TO BE CLEARED UP**

CR No	Judicial Disposal	Proceedings Type	Prev Rep?
-------	-------------------	------------------	-----------

Data Protection Act - Dispose Of As Confidential Waste  
PC PS GRAVES 3122NW 200255  
CR:19 [REDACTED] 22 CrType:B Notifiable/MPS/Other:O-10 Status:U Press:N Class:S/Drunk and Dis  
GLU:QK

**Accused Custody**

Accused No: 1 Of: 1 [REDACTED]

**Proceedings Type**

U.R.N (Case No):	Original CR ID:
Custody No:	Process/Other Ref:
Offence in Brief:	Drunk and Disorderly
Judicial Disposal:	EA Fixed Penalty Notice
Date Entered:	22/03/2022
By:	APS 3214NW/242109 M JAKOBICKI
Proceedings Type:	XE See elsewhere
Date Entered:	23/03/2022
Date Charged:	

**Court Details**

Court Appearance Type:  
Court:  
Date/Time:  
Date IM Form served:

**Bail Details**

Police Bail?	Y
Return to Station Date	
Court Bail?	Unknown
Conditions:	

Current Bail: Date Imposed:  
Non Appearance Warrant?  
Wanted Docket Ref No:

CR:19 [REDACTED] 2 CrType:B Notifiable/MPS/Other:O-10 Status:U Press:N Class:S/Drunk and Dis

GLU:QK

**Accused Offence & Results**

Accused No: 1 Of: 1

[REDACTED]

**Court Results**

Skeletal Charge:

Plea:

Finding:

Sentence:

Date Convicted:

Recommended for Deportation?

**Appeal Details**

Appeal Notice Served?

Varied on Appeal?

If Varied:

Court:

Date:

**Circulations**

**Title**

**Date**

**Case No.**

**Date Cancelled**

**Officer's Notes:**

CR:19 [REDACTED] 2 CrType:B Notifiable/MPS/Other:O-10 Status:U Press:N Class:S/Drunk and Dis  
GLU:QK

**Suspect Details**

Suspect No: 1 Of: 1

Currently Eliminated? Y

Possibly identical to

Suspect No(s):

CAIT Subject No:

**Names**

Case Class: SU Suspected

Surname Used: [REDACTED]

Forenames Used: [REDACTED]

Maiden Name:

**Alias Surname**

**Alias Forenames**

**Nickname**

**Info Markers**

Do you want to create an Accused record? Y Accused Created: 22/03/2022 03:44 Accused No: 1

PNC Status: K

CRO Result:

PNC Result: [REDACTED]

Suspect considers they have a disability? N

Disability Category:

**Warning Signal Type**

**On PNC?**

Created by: APS 3214NW/242109 M JAKOBICKI

Date/Time: 21/03/2022 04:45

Last Updated by:

Date/Time:

**Personal Details**

Date of Birth: [REDACTED]

Age Estimated:

App. Age or From: [REDACTED]

To: [REDACTED]

Sex: M

Ethnic Appearance: 4

Self Classified Ethnicity: A9 Asian - Any other Asian background

Height Imperial: 5'10"

Height Metric: 178

Birth Place: [REDACTED]

Nationality(1): UNITED KINGDOM

CR:19[REDACTED]2 CrType:B Notifiable/MPS/Other:O-10 Status:U Press:N Class:S/Drunk and Dis

GLU:QK

**Suspect Details**

Nationality(2):

Passport No 1:

Passport No 2:

Dress:

Composite Description: N

Religion:

Occupation:

School or College:

GLU:

Local ID:

Grid Ref:

Details of ID Docs:

CR:19 [REDACTED] 2 CrType:B Notifiable/MPS/Other:O-10 Status:U Press:N Class:S/Drunk and Dis  
GLU:QK

**Suspect Details**

**Personal Description**

**Hair**

Desc: HD SHORT HAIR Colour: BLACK Texture:

**Facial Hair**

Type: Colour: Features: Eye Colour Left: Eye Colour Right:  
Spectacles? Spectacles Type:  
Eyebrows: Accent:  
Voice: Build:  
Photo-Fit Ref:

**Marks/Scars**

**Type/Position**

[REDACTED]  
[REDACTED]

**Address**

Suspect's Address is same as VEN ?

Address:

[REDACTED]  
[REDACTED]

Local ID: Q [REDACTED]

Grid Ref: [REDACTED]

Home Intelligence Unit: QK BRENT BOROUGH  
Frequents:

**Contact Details:**

Home: Business:  
Mobile: [REDACTED] Other:  
Email:

**Known to Victim**

VIW Knows Suspect? N

**Known by VIW No How Known**

Was the Victim or Witness aware the Suspect was arrested? N

**VIW No. How Victim or Witness aware of arrest**

Data Protection Act - Dispose Of As Confidential Waste  
PC PS GRAVES 3122NW 200255  
CR:1 2 CrType:B Notifiable/MPS/Other:O-10 Status:U Press:N Class:S/Drunk and Dis GLU:QK  
**Suspect Elimination**

Suspect No: 1 Of: 1  
Currently Eliminated? Y

**Disposal**

Circulate PNC?

Date Eliminated	Reason Eliminated	Method of Detection	How Suspect Notified	Date/Time Notified	Notified By:				
					Rank	Div/D Number	Warrant Number	Initials	Surname
21/03/2022	AF Fixed Penalty Notice issued	AC Fixed Penalty Notice	AE Personally	21/03/2022 05:40	APS	3214NW	242109	M	JAKOBICKI

Date of Arrest	Custody No	Result	Bail Return Date/Time	Station	Entered By:					Entered Date/Time
					Rank	Div/D Number	Warrant Number	Init's	Surname	
21/03/2022					APS	3214NW	242109	M	JAKOBICKI	21/03/2022 04:47

**Identifiable By**

Identifiable By  
VIW No(s):

**Circulation**

<b>Title</b>	<b>Date</b>	<b>Case No</b>	<b>Date Cancelled</b>
--------------	-------------	----------------	-----------------------

Wanted Docket Ref No:  
ID by Witness Albums?  
Warrant Issued?

Date Warrant Issued:

Conditions:

**BWV Usage**

Was BWV viewed prior to interview?	N
Reason not viewed:	NA Not Applicable
Was BWV shown in interview?	N
Reason not shown:	NA Not Applicable
Anticipated plea:	
Did BWV assist this investigation?	Y

**Officer's Notes:**



Data Protection Act - Dispose Of As Confidential Waste  
PC PS GRAVES 3122NW 200255  
CR:19[REDACTED]2 CrType:B Notifiable/MPS/Other:O-10 Status:U Press:N Class:S/Drunk and Dis GLU:QK  
**Support Services**

**IDO**

IDO Request:

Request Id	Requested Date/Time	Surname	Warrant/Pay No	Accepted Date/Time	Cancel Reason	Cancel Date
------------	---------------------	---------	----------------	--------------------	---------------	-------------

IDO Visit:

Request Id	Surname	Visit Date/Time	Entry Gained	Job Sheet No	Useful Marks
------------	---------	-----------------	--------------	--------------	--------------

**CPO**

CPO Request:

Request Id	Requested Date/Time	Surname	Warrant/Pay No	Accepted Date/Time	Cancel Reason	Cancel Date
------------	---------------------	---------	----------------	--------------------	---------------	-------------

CPO Visit:

Request Id	Surname	Visit Date/Time	Entry Gained	Job Sheet No	Useful Marks
------------	---------	-----------------	--------------	--------------	--------------

**Photographer**

Photographer Request:

Request Id	Requested Date/Time	Surname	Warrant/Pay No	Accepted Date/Time	Cancel Reason	Cancel Date
------------	---------------------	---------	----------------	--------------------	---------------	-------------

Photographer Visit:

Request Id	Surname	Visit Date/Time	Entry Gained	Job Sheet No	Useful Marks
------------	---------	-----------------	--------------	--------------	--------------

**Other**

Other Request:

Request Id	Type	Requested Date/Time	Surname	Warrant/Pay No	Accepted Date/Time	Cancel Reason	Cancel Date
------------	------	---------------------	---------	----------------	--------------------	---------------	-------------

Other Visit:

Request Id	Surname	Visit Date/Time	Entry Gained	Job Sheet No	Useful Marks
------------	---------	-----------------	--------------	--------------	--------------

**Access Info**

**Features/instruments**

Text:

Suspect was behaving in an disorderly manner while under influence of alcohol

IDO Text:

**Prop Ref Nos**

**Forensic Data**

Lab Reference No:

FORENSIC REFERENCES

Type	No
------	----

**Officers Notes:**

CR:19[REDACTED]2 CrType:B Notifiable/MPS/Other:O-10 Status:U Press:N Class:S/Drunk and Dis

GLU:QK

**Linked Crimes**

<b>Chain ID</b>	<b>Removed from Chain?</b>	<b>Police Contact</b>
-----------------	------------------------------------	-----------------------

**Method**

Current Position: C Classified  
Method: Suspect was behaving in a disorderly manner in public place while under influence of alcohol.

**Classification Set by CIT:**

Lock:                      Date:  
                                 By:

**Classify**

**Main Classification:**

	Code	Victim	Date
Initial:	S141/01		21/03/2022 04:31
Current:	S141/01		21/03/2022 04:48
Description:	SUBSTANT./Being Guilty While Drunk of Disorderly Behaviour		

**Subsidiary Classifications:**

	Code	Victim	Count
Confirm?	Y	Date:	23/03/2022 11:57
		By:	CIV        /84997   U   DEVLIN
Victim Count Discrepancy:			

**No Crime**

No Crime?                      Date:  
 Reason:  
 Confirm?                      Date:  
    By:

Crime Related                      Date:  
 Incident?  
 Confirm?                      Date:  
    By:

**Statistical Info**

Current Status:                      U Undetected Crime                      Last Changed:  
 Cleared-Up Reason:                      Date:

**Original Classification**

Off.	Code	Victim	Count	Status	Outcome	Outcome Changed	Change Reason	Last Changed	Last Changed By
Main	S141/01			U	15 Susp id; V supports; evidential difficulties	23/03/2022 16:40:00		23/03/2022 16:40:00	PC 653TP /196808 TI POLLEY

Confirmed Date: 23/03/2022 11:57  
 Confirmed By: CIV /84997 U DEVLIN

Statistical Parent CR:

**Administrative Detections**

Home Office Rule:

Date:

By:

Explanatory Notes:

All Current Home Office  
Requirements Satisfied:

Date:

By:

**Of Interest To**

Method Index:

CP Analysis:

**Victim Amendments**

Date Added	Time	VIW No	By
------------	------	--------	----

Date Removed	Time	VIW No	By
--------------	------	--------	----

**History**

Off.	Code	Victim	Count	Status	Outcome	Reason	When	By
Main	S141/01		1	U	00 - Outcome Pending		23/03/2022 11:57:00	CIV

/84997 U DEVLIN

Data Protection Act - Dispose Of As Confidential Waste

PC PS GRAVES 3122NW 200255

CR:19[REDACTED]22 CrType:B Notifiable/MPS/Other:O-10 Status:U Press:N Class:S/Drunk and Dis

GLU:QK

Messages

Addressee	Date Sent	Text	Cancel Date
-----------	-----------	------	-------------

Gen Reg No	Description
------------	-------------

Important/Interest Crime?	Date:
---------------------------	-------



21/03/2022 04:31

APS 242109 3214NW M JAKOBICKI

Service Flag VR added

21/03/2022 05:22

APS 242109 3214NW M JAKOBICKI

Immediate & fast track actions.

CAD: 482/21MAR22

Offence(s): Drunk and Disorderly

Location: O/S The Aura, 763-765 HARROW ROAD, WEMBLEY, MIDDLESEX, HA0 2LW

First Aid: SUS taken to hospital for injuries treatment

Named suspects or active leads: SUS is named as per SUS page.

Officers attending scene:

PC 3214NW JAKOBICKI

PC 2549NW PIETRZAK

PC 2143NW CIRDEI

PC 2248NW ROGERS

PC 2261NW WHITAKER

PC 2021NW COLLINS

PC 2270NW WALKER

PC 2717NW HOLMAN

Victim account: Police came across a fight in a street outside the location where number of allegations been made (CRIS [REDACTED] refer) and while officers were attempting to assist all parties and prevent any further escalation SUS was noticed to be part of one group. SUS was unsteady on his feet however was walking around and attempted to push past officers to engage with other group. SUS was warned on number of occasions to calm down and no stay with his friends who were on scene. Although warned by police SUS carried on shouting towards other parties appearing as wanting to gain reaction. When one of the parties was walking by SUS attempted to walk after and engage with argument to which he was moved away by police however carried on engaging. To prevent escalation SUS had to be restrained however was not calming down and attempted to shout over with police and started tensing. Due to his disorderly behaviour while being under drunk he was restrained and arrested for being drunk and disorderly in public place.

Witness Account: Police

Scene Management: N/A

Physical evidence (Including forensics):

21/03/2022 05:22

APS 242109 3214NW M JAKOBICKI

N/A

Local enquiries & initial search: N/A

Suspect management: SUS was arrested for being drunk and disorderly in public place.

CCTV: Incident was captured on Body Worn Video cameras of PCs in attendance.

Other additional information: No other information

Solvability Assessment: Due to the circumstances and eligibility this CRIS report will be resolved with PND.

21/03/2022 05:23

APS 242109 3214NW M JAKOBICKI

THRIVE+

Threat – SUS was engaging with other group attempting to fight them.

Harm – There was other allegations however it is not possible to identify whether SUS committed offences.

Risk - No further risk identify

Investigation – SUS was arrested for drunk and disorderly

Vulnerability - No vulnerability identify

Engagement – Police attempted to engage with SUS however such refused

Prevention – SUS was arrested to prevent escalation

Intervention – SUS was behaving in disorderly manner while being under influence of alcohol and being in public place.

=====

Auto-generated: The above THRIVE assessment covers the following newly triggered THRIVE events; and/or existing outstanding deferred/overdue assessments

Event: Updating Officer (Date / Time)

Suspect 1 Identified: 242109 APS 3214NW M JAKOBICKI (21/03/2022 04:45:35)

Crime Report Creation: 242109 APS 3214NW M JAKOBICKI (21/03/2022 04:31:22)

CR:19 [REDACTED] 2 CrType:B Notifiable/MPS/Other:O-10 Status:U Press:N Class:S/Drunk and Dis  
GLU:QK

**Details of Investigation**

21/03/2022 06:19

APS 242109 3214NW M JAKOBICKI

PND issued to SUS at 0540 hours for drunk and disorderly

PND no [REDACTED]

AS no. [REDACTED]

22/03/2022 03:45

APS 242109 3214NW M JAKOBICKI

===== CRIS CLOSURE TEMPLATE =====

CRIS CLOSURE TEMPLATE:

OUTCOME CODE: 6

OUTCOME: PND

'VCOP ACTION COMPLETE' BOX TICKED: YES – N/A

ALL SUSPECTS ELIMINATED: YES

ACCUSED PAGE COMPLETED: YES

CIRCULATION NUMBER INPUTTED: NOT APPLICABLE

RUI CLOSED WITH 60N FORM: NOT APPLICABLE

BIOMETRICS COMPLETED: NOT APPLICABLE

FORENSIC IDENT ELIMINATED: NOT APPLICABLE

COPA FULLY SUBMITTED TO CPS: NOT APPLICABLE

MARKED FOR CLOSURE BY PRESSING THE 'P' IN THE SUPERVISION TAB: YES

=====

22/03/2022 03:46

APS 242109 3214NW M JAKOBICKI

THRIVE+

Threat – SUS was engaging with other group attempting to fight them.

Harm – There was other allegations however it is not possible to identify whether SUS committed offences.

Risk - No further risk identify

Investigation – SUS was arrested for drunk and disorderly

Vulnerability - No vulnerability identify

Engagement – Police attempted to engage with SUS however such refused

Prevention – SUS was arrested to prevent escalation

Intervention – SUS was behaving in disorderly manner while being under influence of alcohol and being in public place.

=====

Auto-generated: The above THRIVE assessment covers the following newly triggered THRIVE events; and/or existing outstanding deferred/overdue assessments

Event: Updating Officer (Date / Time)

Suspect 1 Eliminated: 242109 APS 3214NW M JAKOBICKI (22/03/2022 03:44:00)

Data Protection Act - Dispose Of As Confidential Waste  
PC PS GRAVES 3122NW 200255  
CR:19[REDACTED]2 CrType:B Notifiable/MPS/Other:O-10 Status:U Press:N Class:S/Drunk and Dis  
GLU:QK

**Details of Investigation**

23/03/2022 11:57

CIV 84997 U DEVLIN

Classification confirmed

23/03/2022 11:59

CIV 84997 U DEVLIN

Screened In

23/03/2022 16:42

PC 196808 653TP TI POLLEY

TP CMS Detection Team Entry

The offence of being Drunk and Disorderly is neither a Home Office Notifiable Crime nor one recorded under MPS policy.

Therefore I have shown the Proceedings Type as XE and the outcome as OC15.

28/03/2022 19:34

APS 242109 3214NW M JAKOBICKI

THRIVE+

Threat – SUS was engaging with other group attempting to fight them.

Harm – There were other allegations however it is not possible to identify whether SUS committed offences.

Risk - No further risk identify

Investigation – SUS was arrested for drunk and disorderly

Vulnerability - No vulnerability identify

Engagement – Police attempted to engage with SUS however such refused

Prevention – SUS was arrested to prevent escalation

Intervention – SUS was behaving in disorderly manner while being under influence of alcohol and being in public place.

=====  
=====

Auto-generated: The above THRIVE assessment covers the following newly triggered THRIVE events; and/or existing outstanding deferred/overdue assessments

Event: Updating Officer (Date / Time)

Investigation Complete: 237112 PS 326NW P MEIER (28/03/2022 17:51:07)

Start of a Secondary investigation: 84997 CIV U DEVLIN (23/03/2022 11:59:02)

**Memos**

Sent To	Urgent?	Noted	Completed	Cancelled	Entered
Noted By					
Completed By					
Entered By					

Create Action/Decision/Review Screens ?  
Action/Decision/Review Screens Created By:

Create CAIT Screens?  
CAIT Screens Created By:

**Case Mgt Administration**

Is SIO Same As OIC Supervisor?  
Current Senior Investigating Officer (SIO):  
Allocated:

Noted?  
Noted Date/Time:

**Previous SIOs:**

Officer	Allocated	Noted
---------	-----------	-------

Review Period:    days                      Next Review Due:

**Summary:**

Actions:	Total:	Ready for Completion:	Completed:
Decisions:	Total:	With Rationale:	Seen By SIO:
Review:	Total:		



**Initial Entry**

Initial I.O.:  
Rank: APS  
Surname: JAKOBICKI Initials: M  
Wt/Pay No: 242109 Div/D No: 3214NW  
  
Crime Recorded by: 242109 JAKOBICKI APS 3214NW M  
Date/Time: 21/03/2022 04:31  
Recording Unit: NWERNWW

**Supervision**

Initial entry checked? F  
Initial entry checked by: PS MCCAULEY 378NW 229203  
Date/Time: 21/03/2022 09:59

**Ongoing Supervision**

Date	Supervision By
28/03/2022 17:51	PS 326NW /237112 P MEIER

Investigation complete? Y  
Investigation complete by: PS 326NW /237112 P MEIER  
Date/Time: 28/03/2022 17:51

Crime Report closed?  
Crime Report closed by:  
Date/Time:

**Screening**

Screening Decision: IN Crime screened "in" for further investigation.  
Reason: 92 Proportionate Investigation  
Text:  
UD-t1 arrest

**Screening History**

Decision	Reason	Text
----------	--------	------

**Completion**

Date/Time CR  
Last Updated: 28/03/2022 19:34  
  
CR Completed? R  
Date/Time: 28/03/2022 17:51  
By (Wt.No): 237112

CR:1 [REDACTED] 2 CrType:B Notifiable/MPS/Other:O-10 Status:U Press:N Class:S/Drunk and Dis  
GLU:QK  
Supervision

**Bring Forward:**

<b>Date</b>	<b>Date Entered</b>	<b>For</b>
<b>Reason</b>		
<b>Date Cancelled</b>	<b>Cancelled By</b>	

Screening Decision: OUT

**Main**

IU: NWBCU NW Basic Command Unit  
 Crime Type: B H/O Crime Type: 5  
 Allegation (Prefix):  
 Allegation:  
 Committed on/from Date: SAT 01/01/2022 01:00  
 Committed to Date:  
 Reported Date: SAT 01/01/2022 10:20  
 How Notified: NP Phone Call to Police  
 Restricted? By: Date:  
 Restriction Reason:

**Flags**

QK

**Borough**

**Branch**

**Service**

**Area (Historical)**

TI T/phone Invest. No scene visit  
 TS T/Phone skeletal report made

**OIC**

Is OIC Same As Reporting Officer ? Y  
 Investigating Officer's Rank: CIV  
 Surname: CAMEIRA Initials: A  
 Warrant Number: 80590 Div/D Number: Usual Relief: A  
 Duty: BB TP Central Unit  
 Station/Branch: TPTIU-A TP Central TIU Team A  
 Allocated Date/Time: 01/01/2022 10:50  
 Allocation Noted? Y Noted Date/Time: 01/01/2022 10:50  
 BWV Noted? BWV Noted Date/Time:

**Previous OIC Details**

Usual Relief	Duty	Station Branch	Allocated Date/Time	Noted Date/Time	BWV Noted Date/Time
--------------	------	----------------	---------------------	-----------------	---------------------

OIC Supervisor: PS40TP/207977 L APPLE

**Press**

Suitable for Press? Y  
 Restrictions:  
 Is this a Specrim? N  
 Date/Time:  
 Was a Firearm Used? N  
 Was other Weapon Used? N  
 Are there Terrorist Implications? N  
 Was a Suspect present on Police arrival? N  
 No. of Suspects Present:  
 Was the Suspect(s) arrested? N  
 No. of Suspects Arrested:

**Source System References**

Source System Name	Source System Reference	Entered Date/Time	Entered By
CHS	20[REDACTED]50	01/01/2022 10:51	CIV /80590 A CAMEIRA

**Totals**

Total Values:

Stolen £:	100.00	Outstanding £:	100.00	Damaged £:
Recovered £:				Damaged On Recovery £:

Total:

VIW(s):	1	Property	1	Vehicles(s):	0
Accused:	0	Suspect(s):	0	CAIT Subject(s):	0

**Drugs/Fraud**

Is this CR for an arrest for possession etc. (not theft) of controlled drugs?

If Fraudulent Use-Item Used: N

**DV/Hate Crime**

Is this a Hate Crime/Domestic Incident/Carer Abuse? N

Domestic Incident? Forced Marriage?

Honour Based Violence? Hate Crime?  
Carer Abuse?

Initial Risk Assessment (SPECSS+):

Completed by:

Initial Risk Assessment Management Supervised?

Completed by:

Current Risk Assessment (SPECSS+):

Completed by:

Form 124D Completed?

Completed by:

Form124D Supervised?

Completed by:

Received by the CSU?

CSU Reference

Completed by:

LGBT Relationship?

### Category of Hate Crime

Race?

Faith/Religion/Belief?  
Homophobia?

Religion Name:

Transphobia?

Disability?

Targeted because of Vulnerability?

### Digital Evidence

Is there Body Worn Video content in this case? N

### Audio/Visual Content

#	AV Type	WtNo	Exhibit No	Evidential	Master	Link/66	Content shows
---	---------	------	------------	------------	--------	---------	---------------

CR:5[REDACTED]/22 CrType:B Notifiable/MPS/Other:N-5 Status:U Press:Y Class:S/Other theft GLU:QK

**Venue****Location**

OMPD?

Address:

The Aura,763,HARROW ROAD,  
WEMBLEY,MIDDLESEX,HA0 2LW

Location Text:

GLU:	QK	Local Id:	QK17	Grid Ref:	517027,185144
Watch Area:					

**Main**

Location Type(s): JP Pub/Bar/Nightclub

Is the Venue covered by CCTV or in a CCTV Area? N

CCTV Options:

Approach:

Entry Method:

Entry Point:

Exit Point:

Security:

Person On Premises?

Other Info:

**Internal Transfer**

Date/Time	Transferred By	Previous GLU	Previous IU
01/01/2022 10:40	CIV /80590 CAMEIRA	KF	

**Transfer From MPS**

Transfer from Met To:-

Service:

Station:

Their Reference:

Received By:-

Rank:

Number:

Surname:

CR:5 [REDACTED] 2 CrType:B Notifiable/MPS/Other:N-5 Status:U Press:Y Class:S/Other theft GLU:QK

**Victim/Informant/Witness****Details**

VIW No: 1 Of: 1

Role(s): V I

Total - Victims: 1

Total Witness: 0

CAIT Subject No:

**Personal Details**

Co/Public Body?

Surname: [REDACTED]

Title: [REDACTED]

Date of Birth:

WITHHELD

Age Estimated:

App. Age or From:

Over 18

To:

Sex:

F

Ethnic Appearance:

0

Self Class Ethnicity:

Occupation:

Occupation relevant to offence: N

School or College:

GLU:

Local ID:

GridRef:

National of 1:

Passport No 1:

National of 2:

Passport No 2:

Religion:

**Address Details**

VIW's Address is same as VEN?

Address:

WITHHELD

GLU:

WITHHELD

Local ID: WITHHELD

GridRef: WITHHELD

Home Intelligence Unit:

WITHHELD

PCM: P

CNAA Reason:

Contact Details:

Home: WITHHELD

Business: WITHHELD

Mobile: WITHHELD

Other: WITHHELD

Email: WITHHELD

CR:5 [REDACTED] 2 CrType:B Notifiable/MPS/Other:N-5 Status:U Press:Y Class:S/Other theft GLU:QK

**Victim/Informant/Witness****Details****Injury Details**

Injury Degree: HD No Injury  
 Injury Description:  
 Description/Dress:

Vulnerable/intimidated Victim/Witness? WITHHELD  
 Reason for Vulnerability/Intimidation: WITHHELD

**Victim Interviews**

Interview Type	Date of Interview	Start Time	Location	Other Persons Present	Interviewing Officer	eStatement Ref No
----------------	-------------------	------------	----------	-----------------------	----------------------	-------------------

**Actions**

MG11 Taken?	Witness Albums Visited?	N
Victim of Reported Crime to Police in last 12 months?	N No	
Is V willing for VSS to be informed?	N No	
V Code of Practice Applicable?	Y	
80590 CIV	CAMEIRA A	01/01/2022

Changed To	Entered By	Date
------------	------------	------

VCOP Actn Compl?	Y
80590 CIV	CAMEIRA A 01/01/2022
Fraud Cl'rup	Date:
NFRC	

Knows Suspect No.	How Known
-------------------	-----------

Aware of Suspect No.	How Victim or Witness aware of Arrest
----------------------	---------------------------------------



**Knows Accused No.**      **How Known**

**Needs**

Does anyone perceive VIW to be Deaf and/or Disabled?    N

If Yes, who?      VIW/Other:

Details of Disability:

Physical Access Needs:

Personal Care Needs:

Medical Needs:

Communication Needs:

Sexual Orientation:

Gender Identity:

**Officer's Notes:**

VIW No: 1 Of: 1

VSS Info:

Local VSS Ref:

Language (If not English):

Victim Contacted by I.O?

Date/Time:

Action Taken	Action Date	Entered by	Generated	Date Generated
BZ SO - Completed Inv.	01/01/2022	80590 CIV CAMEIRA	A	01/01/2022 11:05
EB VSS Not Appropriate	01/01/2022	80590 CIV CAMEIRA	A	

Remarks:

CR:5 [REDACTED] 2 CrType:B Notifiable/MPS/Other:N-5 Status:U Press:Y Class:S/Other theft GLU:QK

**Property Details**

Item No:	1	Of:	1	VIW No:	1
Property Type:	KB Handbag/Shoulder bag			Status:	SA Stolen/Taken
Stolen £:	100.00	Damaged £:		Handled £:	

Make:	Model:
ID Number/	ID Number/
Indiv/from:	Indiv/to:
IMEI No:	
Property Mark:	
Inscription:	
Description including damage:	
handbag	
Victim considers property item to be Art or Antique?	
Of NIB Interest?	

**IDO**

IDO Request:

Request Id	Requested Date/Time	Surname	Warrant/Pay No	Accepted Date/Time	Cancel Reason	Cancel Date
------------	---------------------	---------	----------------	--------------------	---------------	-------------

IDO Visit:

Request Id	Surname	Visit Date/Time	Entry Gained	Job Sheet No	Useful Marks
------------	---------	-----------------	--------------	--------------	--------------

**CPO**

CPO Request:

Request Id	Requested Date/Time	Surname	Warrant/Pay No	Accepted Date/Time	Cancel Reason	Cancel Date
------------	---------------------	---------	----------------	--------------------	---------------	-------------

CPO Visit:

Request Id	Surname	Visit Date/Time	Entry Gained	Job Sheet No	Useful Marks
------------	---------	-----------------	--------------	--------------	--------------

**Photographer**

Photographer Request:

Request Id	Requested Date/Time	Surname	Warrant/Pay No	Accepted Date/Time	Cancel Reason	Cancel Date
------------	---------------------	---------	----------------	--------------------	---------------	-------------

Photographer Visit:

Request Id	Surname	Visit Date/Time	Entry Gained	Job Sheet No	Useful Marks
------------	---------	-----------------	--------------	--------------	--------------

**Other**

Other Request:

Request Id	Type	Requested Date/Time	Surname	Warrant/Pay No	Accepted Date/Time	Cancel Reason	Cancel Date
------------	------	---------------------	---------	----------------	--------------------	---------------	-------------

Other Visit:

Request Id	Surname	Visit Date/Time	Entry Gained	Job Sheet No	Useful Marks
------------	---------	-----------------	--------------	--------------	--------------

**Access Info**

**Features/instruments**

Text:

IDO Text:

**Prop Ref Nos**

**Forensic Data**

Lab Reference No:

FORENSIC REFERENCES

Type	No
------	----

**Officers Notes:**

**Linked Crimes**

<b>Chain ID</b>	<b>Removed from Chain?</b>	<b>Police Contact</b>
-----------------	------------------------------------	-----------------------

**Method**

Current Position: C Classified  
Method: the victim visited the venue when she left her bag unattended and allegedly  
unknown person/s removed it whilst victim was not looking

**Classification Set by CIT:**

Lock:                      Date:  
                                 By:

**Classify**

**Main Classification:**

	<b>Code</b>	<b>Victim</b>	<b>Date</b>
Initial:	S049/10	Y	01/01/2022 10:21
Current:	S049/10	Y	01/01/2022 10:55
Description:	SUBSTANT./Other Theft Offences under the Theft Act 1968,Sec.1, Not Classified Elsewhere		

**Subsidiary Classifications:**

	<b>Code</b>	<b>Victim</b>	<b>Count</b>
--	-------------	---------------	--------------

Confirm?    Y    Date: 01/01/2022 10:55  
                         By: CIV       /80590   A CAMEIRA  
Victim Count Discrepancy:



**No Crime**

No Crime?                      Date:  
Reason:  
Confirm?                      Date:  
   By:

Crime Related                      Date:  
Incident?  
Confirm?                      Date:  
   By:

**Statistical Info**

Current Status:                      U Undetected Crime                      Last Changed:  
Cleared-Up Reason:                      Date:

**Original Classification**

Off.	Code	Victim	Count	Status	Outcome	Outcome Changed	Change Reason	Last Changed	Last Changed By
Main	S049/10	Y		U	18 Invest. complete: no susp id	01/01/2022 10:55:00		01/01/2022 10:55:00	CIV /80590 A CAMEIRA

Confirmed Date: 01/01/2022 10:55  
Confirmed By: CIV /80590 A CAMEIRA

Statistical Parent CR:

**Administrative Detections**

Home Office Rule:                      Date:  
   By:  
Explanatory Notes:

CR:5 [REDACTED] 2 CrType:B Notifiable/MPS/Other:N-5 Status:U Press:Y Class:S/Other theft GLU:QK

**Classification**All Current Home Office  
Requirements Satisfied:

Date:

By:

**Of Interest To**

Method Index:

CP Analysis:

**Victim Amendments****Date Added**      **Time** **VIW No**      **By****Date Removed**      **Time** **VIW No**      **By****History**

<b>Off.</b>	<b>Code</b>	<b>Victim</b>	<b>Count</b>	<b>Status</b>	<b>Outcome</b>	<b>Reason</b>	<b>When</b>	<b>By</b>
-------------	-------------	---------------	--------------	---------------	----------------	---------------	-------------	-----------

Data Protection Act - Dispose Of As Confidential Waste

PC PS GRAVES 3122NW 200255

CR:5[REDACTED]2 CrType:B Notifiable/MPS/Other:N-5 Status:U Press:Y Class:S/Other theft GLU:QK

**Messages**

<b>Addressee</b>	<b>Date Sent</b>	<b>Text</b>	<b>Cancel Date</b>
------------------	------------------	-------------	--------------------

<b>Gen Reg No</b>	<b>Description</b>
-------------------	--------------------

Important/Interest Crime?	Date:
---------------------------	-------

01/01/2022 10:52

CIV 80590 A CAMEIRA

Service Flag TI added

01/01/2022 10:52

CIV 80590 A CAMEIRA

Service Flag TS added

01/01/2022 10:56

CIV 80590 A CAMEIRA

Classification confirmed

01/01/2022 11:03

CIV 80590 A CAMEIRA

INVESTIGATION DETAILS : Standard  
1. IMMEDIATE ACTION.

Scene not attended by police. This matter was in response to CHS 20[REDACTED]

The details were gleaned from the report and then entered onto the CRIS system.

Exact method unknown ator, suffice to say the report states the shown informant wishes to report a theft of a bag

--

This is how the report reads

Crime allegation: I WAS IN A BAR LAST NIGHT AND MY BAG AND JACKET GOT STOLEN AND MY PASSPORT WAS IN MY BAG - CCTV UNKNOWN - LEATHER JACKET WITH FUR COLLAR AND CUFFS WITH BUCKLES ON - SNAKESKIN LEATHER BLACK BAG FROM PRIMARK WITH A LONG STRAP - CONTAINED PASSPORT/DEBIT CARD AND OYSTER - WE WERE SITTING AT A TABLE, I MAY HAVE LEFT IT AT THE TABLE OR IT COULD BE IN THE TOILET - I CHECKED EVERYWHERE I COULD HAVE LEFT IT AND IT WAS NOT THERE -

Date of offence: 01/01/22

CR:S [REDACTED] CrType:B Notifiable/MPS/Other:N-5 Status:U Press:Y Class:S/Other theft GLU:QK

**Details of Investigation**

Time of offence: 0100

Location of offence: THE AURA, 763-765 HARROW ROAD, WEMBLEY, SUDBURY, HA0 2LW

Date of offence: 01/01/22

Time of offence: 0100

Location of offence: THE AURA, 763-765 HARROW ROAD, WEMBLEY, SUDBURY, HA0 2LW

--

"The Primary Investigation has been completed with only the information recorded on the CHS by MetCC First Contact.



01/01/2022 11:03

CIV 80590 A CAMEIRA

and until further notice, it has been agreed that certain crime types, such as this one, do not require a call back from TDIU if sufficient information has been recorded by MetCC First Contact for a crime to be confirmed and a screening decision to be made in line with the Crime Assessment Principles, provided that no additional vulnerability or risk is identified.

A letter/email informing the victim of the closing of this crime will be sent in line with current VCOP principles."

-

HAVE assessment

" HAVE risk and solvability assessment"

History .

There are no relevant historical links between the victim or venue or suspect or any other matters.

There are no other underlying historical facts relevant to this offence

Aggravating factors

There are no aggravating factors relevant or historical.

Vulnerability

There are no vulnerability factors

Escalation

There are no escalation factors

Solvability

Outcome 18

Based on my assessment of material available, no further investigation is required.

Investigation complete. This crime has been investigated as far as reasonably possible - case closed until or if further investigative opportunities become available.

Recommend Outcome 18.

assessed out

-

THRIVE Assessment – TDIU

T – Threat (Real or perceived to person(s) or property)--nil

H – Harm (What damage or injury is likely to occur if threat is realised or has it already occurred)--none

R – Risk (What is the likelihood or threat actually occurring, any other factors to consider?)-nil

I – Investigation (What info/evidence is available and by

01/01/2022 11:03

CIV 80590 A CAMEIRA

who, any outstanding enquiries?)--no leads

V – Vulnerability (Are they able to care and protect themselves or other dependants?)--nil

E – Engagement (How can we create further support – are they accepting of this?)--n/a

+ - Prevention (What advice/actions can be implemented to minimise risk & harm in the future)--n/a

+ - Intervention (What can be done to minimise risk & harm right now – can include other agencies)--  
n/a

assessed out

01/01/2022 11:03

CIV 80590 A CAMEIRA

Screened Out



**Memos**

**Sent To**  
**Noted By**  
**Completed By**  
**Entered By**

**Urgent?**      **Noted**      **Completed**      **Date Cancelled**      **Entered**

Create Action/Decision/Review Screens ?  
Action/Decision/Review Screens Created By:

Create CAIT Screens?  
CAIT Screens Created By:

**Case Mgt Administration**

Is SIO Same As OIC Supervisor?  
Current Senior Investigating Officer (SIO):  
Allocated:

Noted?  
Noted Date/Time:

**Previous SIOs:**

**Officer**      **Allocated**      **Noted**

Review Period:    days      Next Review Due:

**Summary:**

Actions:	Total:
Decisions:	Total:
Review:	Total:

Ready for Completion:  
With Rationale:

Completed:  
Seen By SIO:

### Initial Entry

Initial I.O.:  
Rank: CIV  
Surname: CAMEIRA Initials: A  
Wt/Pay No: 80590 Div/D No:  
  
Crime Recorded by: 80590 CAMEIRA CIV A  
Date/Time: 01/01/2022 10:21  
Recording Unit: TPTIU-A

### Supervision

Initial entry checked? F  
Initial entry checked by: CIV CAMEIRA 80590  
Date/Time: 01/01/2022 11:03

### Ongoing Supervision

Date	Supervision By
------	----------------

Investigation complete? Y  
Investigation complete by: CIV /80590 A CAMEIRA  
Date/Time: 01/01/2022 11:07

Crime Report closed? Y  
Crime Report closed by: CIV /80590 A CAMEIRA  
Date/Time: 01/01/2022 11:07

### Screening

Screening Decision: OUT Crime screened "out". No further investigation.  
Reason: 92 Proportionate Investigation  
Text:

### Screening History

Decision	Reason	Text
----------	--------	------

### Completion

Date/Time CR  
Last Updated: 01/01/2022 11:07  
  
CR Completed? Y  
Date/Time: 01/01/2022 11:07  
By (Wt.No): 80590

CR:S [REDACTED] CrType:B Notifiable/MPS/Other:N-5 Status:U Press:Y Class:S/Other theft GLU:QK  
Supervision

**Bring Forward:**

<b>Date</b>	<b>Date Entered</b>	<b>For</b>
<b>Reason</b>		
<b>Date Cancelled</b>	<b>Cancelled By</b>	

Screening Decision: IN

**Main**

IU: NWBCU NW Basic Command Unit  
Crime Type: C H/O Crime Type: 2  
Allegation (Prefix):  
Allegation:  
Committed on/from Date: FRI 31/12/2021 22:00  
Committed to Date:  
Reported Date: SAT 01/01/2022 05:22  
How Notified: NP Phone Call to Police  
Restricted? By: Date:  
Restriction Reason:

**Flags**

QK

**Borough**

**Branch**

**Service**

**Area (Historical)**

VR Body Worn Video Devices

**OIC**

Is OIC Same As Reporting Officer ?  
Investigating Officer's Rank: PC  
Surname: DAWOOD Initials: T  
Warrant Number: 251360 Div/D Number: Usual Relief:  
Duty: AA Borough Uniform  
Station/Branch: QKC Brent Central LPA - Harlesden  
Allocated Date/Time: 01/01/2022 21:22  
Allocation Noted? Y Noted Date/Time: 01/01/2022 22:17  
BWV Noted? Y BWV Noted Date/Time: 01/01/2022 22:17

**Previous OIC Details**

Usual Relief	Duty	Station Branch	Allocated Date/Time	Noted Date/Time	BWV Noted Date/Time
OTHER	NW00002 XX NW CID BB TP Central Unit	QA	01/01/2022 11:41		
OTHER	NW00001 XX NW ERPT BB TP Central Unit	QA	01/01/2022 07:53		
PC 258871 S TATE S	AA Borough Uniform	CNHQ	01/01/2022 07:19	01/01/2022 07:19	01/01/2022 07:19

OIC Supervisor: DS345NW/233038 T SAEBO

**General Information****Press**

Suitable for Press? N  
 Restrictions:  
 Is this a Specrim? N  
 Date/Time:  
 Was a Firearm Used? N  
 Was other Weapon Used? N  
 Are there Terrorist Implications? N  
 Was a Suspect present on Police arrival? N  
 No. of Suspects Present:  
 Was the Suspect(s) arrested? N  
 No. of Suspects Arrested:

**Source System References**

Source System Name	Source System Reference	Entered Date/Time	Entered By
CAD	003222/01JAN22	01/01/2022 07:19	PC /258871 S TATE

**Totals**

Total Values:

Stolen £: Outstanding £: Damaged £:  
 Recovered £: Damaged On Recovery £:

Total:

VIW(s):	4	Property	0	Vehicles(s):	0
Accused:	0	Suspect(s):	0	CAIT Subject(s):	0

**Drugs/Fraud**

Is this CR for an arrest for possession etc. (not theft) of controlled drugs?  
 If Fraudulent Use-Item Used:

N

**DV/Hate Crime**

Is this a Hate Crime/Domestic Incident/Carer Abuse? N

Domestic Incident? Forced Marriage?

Honour Based Violence? Hate Crime?  
 Carer Abuse?

Initial Risk Assessment (SPECSS+):

Completed by:

Initial Risk Assessment Management Supervised?

Completed by:

Current Risk Assessment (SPECSS+):

Completed by:

Form 124D Completed?

Completed by:

Form124D Supervised?

Completed by:

Received by the CSU?

CSU Reference

Completed by:

LGBT Relationship?

### **Category of Hate Crime**

Race?

Faith/Religion/Belief?  
Homophobia?

Religion Name:

Transphobia?

Disability?

Targeted because of Vulnerability?

### **Digital Evidence**

Is there Body Worn Video content in this case? Y

**Audio/Visual Content**

#	AV Type	WtNo	Exhibit No	Evidential	Master	Link/66	Content shows
1	BWV Clip	240823		N		<a href="https://share.uk.evidence.com/share/xHo44S3B">https://share.uk.evidence.com/share/xHo44S3B</a>	Initial account and arrival on scene
2	BWV Footage	244027		N		<a href="https://met.uk.evidence.com/axon/evidence?evidence_id=db91adc48f494f1a99203f06f3904684&amp;partner_id=85575e0c7f814dbb8e4a0073265aa36e">https://met.uk.evidence.com/axon/evidence?evidence_id=db91adc48f494f1a99203f06f3904684&amp;partner_id=85575e0c7f814dbb8e4a0073265aa36e</a>	speaking to VIW
3	BWV Footage	244962		N		<a href="https://share.uk.evidence.com/share/3enWhnAO">https://share.uk.evidence.com/share/3enWhnAO</a>	post incident



**Location**

OMPD?

Address:

Aura,763-765,HARROW ROAD,  
WEMBLEY,MIDDLESEX,HA0 2LW

Location Text:

NWW GROUND

GLU: QK Local Id: QK17 Grid Ref: 516874,185357

Watch Area:

**Main**

Location Type(s): JP Pub/Bar/Nightclub

Is the Venue covered by CCTV or in a CCTV Area? U

CCTV Options:

Approach:

Entry Method:

Entry Point:

Exit Point:

Security:

Person On Premises?

Other Info:

**Internal Transfer**

Date/Time	Transferred By	Previous GLU	Previous IU
01/01/2022 07:35	PC /258871 TATE	QA	CNBCU

**Transfer From MPS**

Transfer from Met To:-

Service:

Station:

Their Reference:

Received By:-

Rank:

Number:

Surname:

CR:20[REDACTED]2 CrType:C Notifiable/MPS/Other:N-2 Status:N Press:N Class:No Crime GLU:QK

**Victim/Informant/Witness**

**Details**

VIW No: 1 Of: 4  
Role(s): V I W

Total - Victims: 1  
Total Witness: 3

CAIT Subject No:

**Personal Details**

Co/Public Body?

Title:

Date of Birth:

Age Estimated:

App. Age or From:

To:

Sex:

Ethnic Appearance:

Self Class Ethnicity:

Occupation:

Occupation relevant to offence: N

School or College:

GLU:

Local ID:

GridRef:

National of 1:

Passport No 1:

National of 2:

Passport No 2:

Religion:

**Address Details**

VIW's Address is same as VEN?

Address:

WITHHELD

GLU:

WITHHELD

Local ID: WITHHELD

GridRef: WITHHELD

Home Intelligence Unit:

WITHHELD

PCM: P

CNAA Reason:

Contact Details:

Home: WITHHELD

Business: WITHHELD

Mobile: WITHHELD

Other: WITHHELD

Email: WITHHELD

Data Protection Act - Dispose Of As Confidential Waste  
PC PS GRAVES 3122NW 200255  
CR: [REDACTED] CrType:C Notifiable/MPS/Other:N-2 Status:N Press:N Class:No Crime GLU:QK  
**Victim/Informant/Witness  
Details**

**Injury Details**

Injury Degree: HC Minor  
Injury Description: Injury to face, small cuts to nose  
Description/Dress:

Vulnerable/intimidated Victim/Witness? WITHHELD  
Reason for Vulnerability/Intimidation: WITHHELD

**Victim Interviews**

Interview Type	Date of Interview	Start Time	Location	Other Persons Present	Interviewing Officer	eStatement Ref No
----------------	-------------------	------------	----------	-----------------------	----------------------	-------------------

**Actions**

MG11 Taken?	Witness Albums Visited?	N
Victim of Reported Crime to Police in last 12 months?	N No	
Is V willing for VSS to be informed?	Y Yes	
V Code of Practice Applicable?	Y	
258871	PC	TATE S 01/01/2022

Changed To	Entered By	Date
------------	------------	------

VCOP Actn Compl?	Y	
251360	PC	DAWOOD T 10/02/2022
Fraud Cl'rurp		Date:
NFRC		

Knows Suspect No.	How Known
-------------------	-----------

Aware of Suspect No.	How Victim or Witness aware of Arrest
----------------------	---------------------------------------

**Knows Accused No.**      **How Known**

**Needs**

Does anyone perceive VIW to be Deaf and/or Disabled?    N

If Yes, who?      VIW/Other:

Details of Disability:

Physical Access Needs:

Personal Care Needs:

Medical Needs:

Communication Needs:

Sexual Orientation:

Gender Identity:

**Officer's Notes:**

VIW No: 1      Of: 4

VSS Info:

Local VSS Ref:  
Language (If not English):  
Victim Contacted by I.O?  
Date/Time:

Action Taken	Action Date Entered by					Generated	Date Generated
CN NL - Not Appropriate	01/01/2022	623151	CIV	TOBIN	AM		
EA VSS Informed	01/01/2022	623151	CIV	TOBIN	AM		
HX VU-Regular Update	08/01/2022	251360	PC	DAWOOD	T	N	
HX VU-Regular Update	05/02/2022	251360	PC	DAWOOD	T	N	
HK VU-Case Closed Undet	10/02/2022	251360	PC	DAWOOD	T	N	
HK VU-Case Closed Undet	10/02/2022	251360	PC	DAWOOD	T		

Remarks:

CR:20[REDACTED]2 CrType:C Notifiable/MPS/Other:N-2 Status:N Press:N Class:No Crime GLU:QK

**Victim/Informant/Witness**

**Details**

VIW No: 2 Of: 4

Role(s): I

Total - Victims: 1

Total Witness: 3

CAIT Subject No:

**Personal Details**

Co/Public Body?

Title:

App. Age or From:

Over 18

Age Estimated:

To:

Sex:

F

Ethnic Appearance:

Self Class Ethnicity:

Occupation:

Occupation relevant to offence: N

School or College:

GLU:

Local ID:

GridRef:

National of 1:

Passport No 1:

National of 2:

Passport No 2:

Religion:

**Address Details**

VIW's Address is same as VEN?

Address:

WITHHELD

GLU:

WITHHELD

Local ID: WITHHELD

GridRef: WITHHELD

Home Intelligence Unit:

WITHHELD

PCM:

CNAA Reason:

Contact Details:

Home: WITHHELD

Business: WITHHELD

Mobile: WITHHELD

Other: WITHHELD

Email: WITHHELD

Data Protection Act - Dispose Of As Confidential Waste  
PC PS GRAVES 3122NW 200255  
CR:20[REDACTED]2 CrType:C Notifiable/MPS/Other:N-2 Status:N Press:N Class:No Crime GLU:QK  
**Victim/Informant/Witness  
Details**

**Injury Details**

Injury Degree:  
Injury Description:  
Description/Dress:

Vulnerable/intimidated Victim/Witness? WITHHELD  
Reason for Vulnerability/Intimidation: WITHHELD

**Victim Interviews**

Interview Type	Date of Interview	Start Time	Location	Other Persons Present	Interviewing Officer	eStatement Ref No
----------------	-------------------	------------	----------	-----------------------	----------------------	-------------------

**Actions**

MG11 Taken?	Witness Albums Visited?	N
Victim of Reported Crime to Police in last 12 months?		
Is V willing for VSS to be informed?		
V Code of Practice Applicable?		

Changed To	Entered By	Date
------------	------------	------

VCOP Actn Compl?	Y	
Fraud Cl'rurp	251360 PC	DAWOOD T 10/02/2022
NFRC		Date:

Knows Suspect No.	How Known
-------------------	-----------

Aware of Suspect No.	How Victim or Witness aware of Arrest
----------------------	---------------------------------------

**Knows Accused No.**      **How Known**

**Needs**

Does anyone perceive VIW to be Deaf and/or Disabled?

If Yes, who?      VIW/Other:

Details of Disability:

Physical Access Needs:

Personal Care Needs:

Medical Needs:

Communication Needs:

Sexual Orientation:

Gender Identity:

**Officer's Notes:**



**Victim/Informant/Witness**

**Details**

VIW No: 3 Of: 4  
Role(s): W

Total - Victims: 1  
Total Witness: 3

CAIT Subject No:

**Personal Details**

Co/Public Body?

Title:

Co./Forenames:

Age Estimated:  
To:

App. Age or From:

Sex:

F

Ethnic Appearance:

Self Class Ethnicity:

Occupation:

Occupation relevant to offence: N

School or College:

GLU:

Local ID:

GridRef:

National of 1:

Passport No 1:

National of 2:

Passport No 2:

Religion:

**Address Details**

VIW's Address is same as VEN?

Address:

WITHHELD

GLU:

WITHHELD

Local ID: WITHHELD

GridRef: WITHHELD

Home Intelligence Unit:

WITHHELD

PCM:

CNAA Reason:

Contact Details:

Home: WITHHELD

Business: WITHHELD

Mobile: WITHHELD

Other: WITHHELD

Email: WITHHELD

**Injury Details**

Injury Degree:  
Injury Description:  
Description/Dress:

Vulnerable/intimidated Victim/Witness?      WITHHELD  
Reason for Vulnerability/Intimidation:      WITHHELD

**Victim Interviews**

Interview Type	Date of Interview	Start Time	Location	Other Persons Present	Interviewing Officer	eStatement Ref No
----------------	-------------------	------------	----------	-----------------------	----------------------	-------------------

**Actions**

MG11 Taken?	Witness Albums Visited?	N
Victim of Reported Crime to Police in last 12 months?		
Is V willing for VSS to be informed?		
V Code of Practice Applicable?		

Changed To	Entered By	Date
------------	------------	------

VCOP Actn Compl?	Y	
Fraud Cl'rurp NFRC	251360 PC      DAWOOD T	10/02/2022 Date:

Knows Suspect No.	How Known
-------------------	-----------

Aware of Suspect No.	How Victim or Witness aware of Arrest
----------------------	---------------------------------------

**Knows Accused No.**      **How Known**

**Needs**

Does anyone perceive VIW to be Deaf and/or Disabled?  
If Yes, who?      VIW/Other:

Details of Disability:

Physical Access Needs:

Personal Care Needs:

Medical Needs:

Communication Needs:

Sexual Orientation:  
Gender Identity:

**Officer's Notes:**

friend of VIW1 ----- VIW1 has confirmed NIMCA wasn't actually there , mum of VIW had provided this information

CR:20[REDACTED] CrType:C Notifiable/MPS/Other:N-2 Status:N Press:N Class:No Crime GLU:QK

**Victim/Informant/Witness**

**Details**

VIW No: 4 Of: 4  
Role(s): W

Total - Victims: 1  
Total Witness: 3

CAIT Subject No:

**Personal Details**

Co/Public Body?  
Surname:

Title: [REDACTED]

[REDACTED]

[REDACTED]

Age Estimated:  
To:

App. Age or From:  
Sex:  
Ethnic Appearance:  
Occupation:  
School or College:

F

Self Class Ethnicity:  
Occupation relevant to offence: N

GLU:

Local ID:

GridRef:

National of 1:  
Passport No 1:  
National of 2:  
Passport No 2:  
Religion:

**Address Details**

VIW's Address is same as VEN?

Address:

WITHHELD

GLU:

WITHHELD

Local ID: WITHHELD

GridRef: WITHHELD

Home Intelligence Unit:

WITHHELD

PCM:

CNAA Reason:

Contact Details:

Home: WITHHELD  
Mobile: WITHHELD  
Email: WITHHELD

Business: WITHHELD  
Other: WITHHELD

Data Protection Act - Dispose Of As Confidential Waste  
PC PS GRAVES 3122NW 200255  
CR:20[REDACTED] CrType:C Notifiable/MPS/Other:N-2 Status:N Press:N Class:No Crime GLU:QK  
**Victim/Informant/Witness  
Details**

**Injury Details**

Injury Degree:  
Injury Description:  
Description/Dress:

Vulnerable/intimidated Victim/Witness? WITHHELD  
Reason for Vulnerability/Intimidation: WITHHELD

**Victim Interviews**

Interview Type	Date of Interview	Start Time	Location	Other Persons Present	Interviewing Officer	eStatement Ref No
----------------	-------------------	------------	----------	-----------------------	----------------------	-------------------

**Actions**

MG11 Taken?	Witness Albums Visited?	N
Victim of Reported Crime to Police in last 12 months?		
Is V willing for VSS to be informed?		
V Code of Practice Applicable?		

Changed To	Entered By	Date
------------	------------	------

VCOP Actn Compl?	Y	
Fraud Cl'rurp	251360 PC	DAWOOD T 10/02/2022
NFRC		Date:

Knows Suspect No.	How Known
-------------------	-----------

Aware of Suspect No.	How Victim or Witness aware of Arrest
----------------------	---------------------------------------

<b>Knows Accused No.</b>	<b>How Known</b>
--------------------------	------------------

**Needs**

Does anyone perceive VIW to be Deaf and/or Disabled?

If Yes, who? VIW/Other:

Details of Disability:

Physical Access Needs:

Personal Care Needs:

Medical Needs:

Communication Needs:

Sexual Orientation:

Gender Identity:

**Officer's Notes:**

friend of VIW1

**IDO**

IDO Request:

Request Id	Requested Date/Time	Surname	Warrant/Pay No	Accepted Date/Time	Cancel Reason	Cancel Date
------------	---------------------	---------	----------------	--------------------	---------------	-------------

IDO Visit:

Request Id	Surname	Visit Date/Time	Entry Gained	Job Sheet No	Useful Marks
------------	---------	-----------------	--------------	--------------	--------------

**CPO**

CPO Request:

Request Id	Requested Date/Time	Surname	Warrant/Pay No	Accepted Date/Time	Cancel Reason	Cancel Date
------------	---------------------	---------	----------------	--------------------	---------------	-------------

CPO Visit:

Request Id	Surname	Visit Date/Time	Entry Gained	Job Sheet No	Useful Marks
------------	---------	-----------------	--------------	--------------	--------------

**Photographer**

Photographer Request:

Request Id	Requested Date/Time	Surname	Warrant/Pay No	Accepted Date/Time	Cancel Reason	Cancel Date
------------	---------------------	---------	----------------	--------------------	---------------	-------------

Photographer Visit:

Request Id	Surname	Visit Date/Time	Entry Gained	Job Sheet No	Useful Marks
------------	---------	-----------------	--------------	--------------	--------------

**Other**

Other Request:

Request Id	Type	Requested Date/Time	Surname	Warrant/Pay No	Accepted Date/Time	Cancel Reason	Cancel Date
------------	------	---------------------	---------	----------------	--------------------	---------------	-------------

Other Visit:

Request Id	Surname	Visit Date/Time	Entry Gained	Job Sheet No	Useful Marks
------------	---------	-----------------	--------------	--------------	--------------

**Access Info**



**Features/instruments**

CE Drugs used on Victim (including Spiking)

Text:

IDO Text:

**Prop Ref Nos**

**Forensic Data**

Lab Reference No:

FORENSIC REFERENCES

Type	No
------	----

**Officers Notes:**

**Linked Crimes**

<b>Chain ID</b>	<b>Removed from Chain?</b>	<b>Police Contact</b>
-----------------	------------------------------------	-----------------------

**Method**

Current Position:  
Method: VIW1 believes she has been spiked

**Classification Set by CIT:**  
Lock:                      Date:  
                                    By:

**Classify**

**Main Classification:**

	<b>Code</b>	<b>Victim</b>	<b>Date</b>
Initial:	S088/05	Y	01/01/2022 07:19
Current:			
Description:	Confirmed as No Crime		

**Subsidiary Classifications:**

	<b>Code</b>	<b>Victim</b>	<b>Count</b>
--	-------------	---------------	--------------

Confirm?                      Date:  
                                    By:  
Victim Count Discrepancy:

**No Crime**

No Crime? Y Date: 14/02/2022 10:12  
Reason: Additional Verifiable Information  
Toxicology report shows that there was no administration of substance. No offences  
alleged or apparent.

Confirm? Y Date: 24/02/2022 08:23  
By: PS /183483 NG JONES

Crime Related Date:  
Incident?  
Confirm? Date:  
By:

**Statistical Info**

Current Status: N No Crime Last Changed: 14/02/2022  
Cleared-Up Reason: Date:

**Original Classification**

Off.	Code	Victim	Count	Status	Outcome	Outcome Changed	Change Reason	Last Changed	Last Changed By
Main	S008/02	Y		N	99 No Crime	14/02/2022 10:12:00		14/02/2022 10:12:00	DS 345NW /233038 T SAEBO

Confirmed Date: 01/01/2022 11:42  
Confirmed By: CIV /623151 AM TOBIN

Statistical Parent CR:

**Administrative Detections**

Home Office Rule:  
Date:  
By:

Explanatory Notes:

All Current Home Office  
Requirements Satisfied: Date:  
By:

**Of Interest To**

Method Index:  
CP Analysis:

**Victim Amendments**

**Date Added      Time   VIW No      By**

**Date Removed      Time   VIW No      By**

**History**

Off.	Code	Victim	Count	Status	Outcome	Reason	When	By
Main	S008/02	Y	1	U	00 - Outcome Pending		01/01/2022 11:42:00	CIV

Data Protection Act - Dispose Of As Confidential Waste

PC PS GRAVES 3122NW 200255

CR:20[REDACTED]2 CrType:C Notifiable/MPS/Other:N-2 Status:N Press:N Class:No Crime GLU:QK

**Messages**

<b>Addressee</b>	<b>Date Sent</b>	<b>Text</b>	<b>Cancel Date</b>
SOFI	01/01/2022	see dets	

<b>Gen Reg No</b>	<b>Description</b>
-------------------	--------------------

Important/Interest Crime?	Date:
---------------------------	-------

01/01/2022 07:19

PC 258871 S TATE

Service Flag VR added

01/01/2022 07:53

PC 258871 S TATE

This report concerns an offence of administering a substance with intent committed on 31/12/2021.

**Immediate & fast track actions**

\*\*\*\*\*

CAD: 003222/01JAN22 Attended by CN41N

**Incident summary**

\*\*\*\*\*

Suspect – Unknown

On 01/01/2022 at Approximately 05:22 officers posted as CN42N responded to a call on the radio stating that a female had come home very confused and believed she had been spiked. The call was made by the informant's mother who stated that her daughter had come home very confused and dazed. Shortly after arriving home VIW2 has gone to check on VIW1 and has found her fully naked lying face down. At this point the mother also realised VIW1 had injuries on her face. Upon arriving on scene officers assessed these injuries which were minor cuts to the nose. Officers spoke to VIW1 who was still very intoxicated/ under the influence of something. VIW1 stated that she had gone to AYLA LOUNGE, WEMBLEY, HA0 2LW with 2 friends, VIW3 and 4. She arrived at approximately 10pm and while there only had a couple of drinks. VIW1 then states her memory is completely blank between then and the next thing she remembers is getting home and waking up in the bathroom. VIW1 did not seem to know she had injuries to her face and has no recollection of how these happened. Officers on scene opted to take a urine sample to be sent and tested due to the allegations of spiking however were unable to do so due to the victim still being confused and dazed. This sample is to be taken by an early turn unit.

Scene

01/01/2022 07:53

PC 258871 S TATE

**Management**

\*\*\*\*\*

No scene required

**Physical evidence (Including forensics)**

\*\*\*\*\*

No physical evidence taken on scene however a urine sample is to be taken

**Local enquiries & initial search**

\*\*\*\*\*

Contacted and spoke with VIW1

**Suspect management**

\*\*\*\*\*

No suspect identified

**CCTV/BWV/digital evidence**

\*\*\*\*\*

Possible CCTV however this has not been collected. VIW1 states the venue mentioned is the only place they went this evening so only enquiries need to be done here.

**Other additional information**

\*\*\*\*\*

N/A

**Solvability Assessment**

\*\*\*\*\*

VIW1 believes she has been victim of a spiking. VIW1 believes she only attended the one venue mentioned in Wembley so CCTV enquiries are to be carried out here. A Urine sample is to be taken from the victim by early turn units and sent to be tested.

01/01/2022 08:00

PC 258871 S TATE

OIC Changed

01/01/2022 08:40

PC 240823 3588CN W MORAN



**Details of Investigation**

The victim described the venue as being called "Aura" in Wembley and confirmed that spelling. Google results do show Ayla Lounge at the same address. She was shown Street View images which show the restaurant called Aura and she believed it was the correct location.

01/01/2022 11:38

CIV 623151 AM TOBIN

Screened In

01/01/2022 11:41

CIV 623151 AM TOBIN

OIC Changed

01/01/2022 11:42

CIV 623151 AM TOBIN

Classification confirmed

01/01/2022 13:28

DS 209272 169NW JE HARBOUR

DS

\*\*\*\*

I have come across this report which relates to an allegation of spiking, initially reported by the VIW mother, relating to the victims attendance at Aura Lounge the previous evening.

I note that a CN unit attended early this morning but the victim was not in any fit state to provide a urine sample. As a

01/01/2022 13:28

DS 209272 169NW JE HARBOUR

result arrangements were made for a unit to re-attend at midday; however, having checked the CAD 3222 it has been closed.

I have therefore liaised with both CN400 and NW400 and requested that a NW unit attend the VIW address which is just over the border and complete the following actions:

1. Complete urine sample.
2. Confirm description of clothing worn.
3. Obtain victim MG11.

01/01/2022 14:23

SCENE EX 98900 N SPIRIAK

From SOCO: Report seen and noted, if the samples taken are required for toxicology please discuss with Hub Forensic Manager or complete a lab form.

01/01/2022 17:20

PC 244027 2376NW A GRIEVES

UPDATE 2376NW and 3264NW:

We have attended VIW1 address , VIW1 had a swollen forehead and cuts to her nose and upper lip she is attending hospital with her mother as she is unaware if she lost consciousness and to rule out any further injury.

VIW1 had drunk only mocktails for the night and had 2 tequila shots which she watched getting poured. VIW1 says at some points mocktails were bought for her and she had left her drinks unattended at times.

She had arrived at AURA LOUNGE at 2213hrs on 31/12/21 and had gone inside AURA LOUNGE around 2230-2245hrs after waiting for her friend [REDACTED]

They had stayed mainly in the middle of the venue and VIW1 was described as falling asleep to which she has no recollection of any events after 0200hrs., there's potential this could be a period of unconsciousness.

Her APPLE WATCH shows her having no activity for over a minute long between the hours of 0300hrs -0400hrs.

[REDACTED] had ordered her a taxi via her own Uber which showed VIW1 and [REDACTED] A leaving the venue at 0418hrs - the injuries on her face are believed to have occurred after she has

01/01/2022 17:20

PC 244027 2376NW A GRIEVES

gotten out the taxi , there had been some claret on door handles in the apartment block but its agreed with VIW1 that she most likely had fallen on the stairs as this is the route she takes to her apartment.

VIW has provided statement , photographs and screenshots of Apple Watch.  
and Urine Sample, 172 form.

VIW 1 will notify results of toxicology via 101 if hospital provide  
VIW 1 doesn't want to provide [REDACTED] details at this current time as she would like to ask her permission first.

01/01/2022 17:37

PC 244027 2376NW A GRIEVES

Urine Sample obtained  
105/30  
66/19

booked in QD freezer

01/01/2022 17:46

PC 244027 2376NW A GRIEVES

For CCTV purposes - VIW had been wearing a turtleneck midi dress and BRIGHT ORANGE heels  
and ORANGE handbag.  
Fluffy Black Jacket

- Image available

01/01/2022 21:22

DS 231212 2744NW J DEANS

DS REVIEW

This report concerns an allegation of drink spiking.

**Details of Investigation**

Between 2230 (31/12/21) and 0400 (01/01/22) [REDACTED] (V1) was at Aura, 763-765, HARROW ROAD, HA0, with two friends: [REDACTED]. Between 0200hrs and 0400hrs [REDACTED] fell asleep and has no recollection of events after 0200hrs. [REDACTED] ordered a taxi for [REDACTED] and they left at 0418hrs.

[REDACTED] had some scratches to her face but this is believed to have been caused from when she got out of the taxi and went up the stairs en route to her apartment.

[REDACTED] does not remember anyone spiking her drink and there is no suspect description. She had been drinking mocktails and had 2 tequila shots. At some points mocktails were bought for her and she had left her drinks unattended at times.

MG11 statement has been obtained from [REDACTED]

Urine Sample obtained - 105/30 and 66/19.

Contact details of [REDACTED] have not been provided as [REDACTED]

01/01/2022 21:22

DS 231212 2744NW J DEANS

wants to check with them before sharing their phone numbers with police.

**Actions:**

1. Lab form to submit the urine sample for toxicology.
2. Locate and review MG11 of [REDACTED]
3. Obtain contact and full name details for [REDACTED] and obtain their accounts.
4. Attend Aura,763-765,HARROW ROAD, to review CCTV footage and ascertain whether it would be worth seizing the footage. Of note, [REDACTED] was wearing: turtleneck midi dress and BRIGHT ORANGE heels and ORANGE handbag; Fluffy Black Jacket.

Bank Holiday crime. Allocated to TDC DAWOOD to progress.

01/01/2022 21:23

DS 231212 2744NW J DEANS

OIC Changed

01/01/2022 21:56

PC 251360 T DAWOOD

**OIC UPDATE**

I have taken over this investigation and note the initial entries made by the IIO. The circumstances of the incident at this stage are rather straight forward so I do not intent to repeat them.

We are looking to identify whether or not the victim has had her drink/food tampered with whilst she has been on a night out on 31/12/2021/01/01/2022 thus explaining her loss of consciousness or memory. To do this, I have completed a lab form and e-mailed BFM Simon Black with the circumstances. The purpose of this lab form is to submit the victim's urine sample to the lab for toxicology.

I note the remaining actions however, due to the time of night I am unable to complete these but will look to do so upon my return on 03/01/2022.

07/01/2022 11:34

PC 251360 T DAWOOD

LAB/VICTIM UPDATE

=====

I have had a response from Simon Black. He has advised that a form 5440 requires completion and submitting alongside the lab form. I have filled out this form to the best of my ability however, there is information that requires

07/01/2022 11:34

PC 251360 T DAWOOD

speaking with the victim. I have tried contacting her but her phone goes to voicemail. I've left a message for her to get back to me.

08/01/2022 12:32

PC 251360 T DAWOOD

LAB/VICTIM UPDATE

I have spoken to the victim over the phone and introduced myself as OIC, I have also ensured she is now up to speed with the case progression.

I have completed the lab form and submitted it to Simon Black for authorisation.

I have been in contact with Aura Lounge RE CCTV so that this can be secured and I can attend and download it.

12/01/2022 10:46

PC 251360 T DAWOOD

Urine sample sent to the lab.

19/01/2022 19:55

PC 251360 T DAWOOD

CCTV UPDATE

With assistance from the licensing officer for the premises, the owner of the Aura Lounge has agreed to download footage from all cameras between the time frame which the victim was in the club (10pm - 4:30am). Once this is complete he will e-mail me so I can collect it.

21/01/2022 13:15

DS 233038 345NW T SAEBO

SUPV  
OIC is progressing.

25/01/2022 22:13

PC 251360 T DAWOOD

CCTV has been secured and I will need to arrange a day for collection at the lounge

27/01/2022 18:30

PC 251360 T DAWOOD

CCTV UPDATE  
=====

I have attended the lounge to collect the CCTV today however, the manager claimed it was at a separate site. He has offered to drop it off at Wembley Police Station. Given the fact that I am on A/L I have asked if this could be done as it would expedite matters. I have given the manager the CRIS reference to quote when he gets to the front office.

The other outstanding matter in this case is the urine sample testing. This is with the lab and has been since 12/01/2022.

05/02/2022 12:07

PC 251360 T DAWOOD

Spoke to victim. Advised we are still awaiting toxicology and CCTV. I have asked about the details of the friends she was with that day but she has refused to



05/02/2022 12:07

PC 251360 T DAWOOD

provide them at this stage.

09/02/2022 12:56

PC 251360 T DAWOOD

#### TOXICOLOGY

Urine results have returned. The only substance found in her urine was a cannabis component. The comments from Dean Ames, Forensic Consultant, read:

"The result shows a cannabis component has been detected and no other drug. As the urine sample was taken within 12 hours of the incident, the expectation is that any drug administered would have been detected."

I have tried calling the victim to confirm with her whether she had consumed any cannabis on the day but no reply. I've left a voicemail and await a response.

09/02/2022 13:01

PC 251360 T DAWOOD

#### CCTV

I have spoken to the manager and he confirmed he has dropped off the CCTV in a white envelope with AURA written on it. There's no mention of that on the report and so I will make enquiries to locate the USB.

09/02/2022 16:17

PC 251360 T DAWOOD

Attempted to call the victim - NRRR.

**Details of Investigation**

10/02/2022 14:50

PC 251360 T DAWOOD

Attempted to call the victim - NRRR

10/02/2022 19:11

PC 251360 T DAWOOD

OIC UPDATE

I have sent a text message to the victim and advised of the toxicology update. I have noted that she has not returned my calls and have asked her to contact me as soon as she can. I advised that the interim time, the CRIS will be closed but advised it can always be re-opened in light of her reply.

To surmise, this case dealt with an allegation of drink spiking made by [REDACTED]. In her statement, [REDACTED] claims that she was out with friends on New Years Eve and attended the AURA LOUNGE between 22:30hours and 0400hours. During this time, she has some mainly mock tails and 2 tequila shots. Between 0200hours and 0400hours, [REDACTED] had no recollection of her night and was brought home by way of UBER with assistance from her

10/02/2022 19:11

PC 251360 T DAWOOD

friend.

She was dropped off by her friend, [REDACTED] who told her she had no injuries after getting out of the UBER. [REDACTED] does not remember how she got into her flat but remembers waking up at 11am half-naked on her bed. She had grazing on her forehead and cuts on her nose and lips. Her mum has called police.

[REDACTED] chief concern when I've spoken to her is to find out whether she had been spiked. Her injuries on her face appeared consistent with falling and she has not made any allegation of sexual assault. Having her toxicology return, there is only presence of a cannabis component and nothing such as GHB or other incapacitating agents. I've tried to make contact with [REDACTED] understand the origin of the cannabis but have had no reply.

[REDACTED] did not want to provide the full details of her friends who have supported her throughout the night until her toxicology had returned so I have been unable to speak with them.

I have CCTV from AURA LOUNGE however, I do not feel it proportionate to review 6 and a half hours of footage at this stage. Certainly, if [REDACTED] was to re-engage with police and advise that she wishes to progress the investigation then this can be reviewed ASAP. At this stage, there is no signs of incapacitating drugs in her system and she has not alleged/believed that anything more sinister (sexual assault) has taken place.

The risk to [REDACTED] here moving forward is minimal as despite the allegation of poisoning, no concerning drugs were noted in her urine and she has not engaged with police to confirm the cannabis.

I will be closing this crime report under outcome code 16.

14/02/2022 10:11

DS 233038 345NW T SAEBO

SUPV  
DS SAEBO LI NW(W)

OIC closing report noted. Toxicology shows only some cannabis present - no stupefying drugs associated with "date rape" or any other substance found.

No allegation of sexual assault. No other offences alleged or apparent.

THRIVE+ completed by OIC - There does not appear to have been an offence at this time, however I am concerned that the victim has suffered a health issues for an unexplained reason - this is a medical issue and victim is aware.

No suspect identified. As no drug used and no offences apparent it is not proportionate to view the 6+ hours of CCTV.

All RLEs pursued.

As the toxicology shows that there was no administering then I am submitting this for "no crime".

=====

Auto-generated: The above THRIVE assessment covers the following newly triggered THRIVE events; and/or existing outstanding deferred/overdue assessments

Event: Updating Officer (Date / Time)  
Investigation Complete: 233038 DS 345NW T SAEBO (14/02/2022 10:06:54)

14/02/2022 10:12

DS 233038 345NW T SAEBO

Outcome 99.

14/02/2022 10:13

DS 233038 345NW T SAEBO

Crime reclassified to no crime unconfirmed

23/02/2022 08:55

PC 189406 315TP HE DAVIES

Service Flag SC added

23/02/2022 08:56

PC 189406 315TP HE DAVIES

DDM Team entry - SC Flag added for SC&O Review .

24/02/2022 08:23

PS 183483 NG JONES

Service Flag SC deleted

24/02/2022 08:23

PS 183483 NG JONES

No crime confirmed

**Memos**

**Sent To  
Noted By  
Completed By  
Entered By**

**Urgent?      Noted      Completed      Date  
Cancelled      Entered**

Sent: OTHER      NW00001      NW ERPT XX  
Noted:  
Completed:  
Entered: PC   258871      TATE      S

01/01/2022

Non-OIC Changes: General Information

Sent: OTHER      NW00001      NW ERPT XX  
Noted:  
Completed:  
Entered: PC   240823   3588CN   MORAN      W

01/01/2022

Non-OIC Changes: Details Of Investigation, Venue

Sent: OTHER      NW00002      NW CID   XX  
Noted:  
Completed:  
Entered: CIV   623151      TOBIN      AM

01/01/2022

Non-OIC Changes: Feature

Sent: OTHER      NW00002      NW CID   XX

Noted:  
Completed:

Entered: DS 209272 169NW HARBOUR JE

01/01/2022

Non-OIC Changes: Details Of Investigation

Sent: OTHER NW00002 NW CID XX

Noted:

Completed:

Entered: SCENE EX 98900 SPIRIAK N

01/01/2022

Non-OIC Changes: Details Of Investigation

Sent: OTHER NW00002 NW CID XX

Noted:

Completed:

Entered: PC 244027 2376NW GRIEVES A

01/01/2022

Non-OIC Changes: Details Of Investigation

Sent: OTHER NW00002 NW CID XX

Noted:

Completed:

Entered: PC 244027 2376NW GRIEVES A

01/01/2022

Non-OIC Changes: Details Of Investigation

Create Action/Decision/Review Screens ?  
Action/Decision/Review Screens Created By:

Create CAIT Screens?  
CAIT Screens Created By:

**Case Mgt Administration**

Is SIO Same As OIC Supervisor?  
Current Senior Investigating Officer (SIO):  
Allocated:

Noted?  
Noted Date/Time:

**Previous SIOs:**

Officer	Allocated	Noted
---------	-----------	-------

Review Period:    days	Next Review Due:
------------------------	------------------

**Summary:**

Actions:            Total:	Ready for Completion:	Completed:
Decisions:        Total:	With Rationale:	Seen By SIO:
Review:            Total:		



### Initial Entry

Initial I.O.:  
Rank: PC  
Surname: TATE Initials: S  
Wt/Pay No: 258871 Div/D No:  
  
Crime Recorded by: 258871 TATE PC S  
Date/Time: 01/01/2022 07:19  
Recording Unit: CNHQ

### Supervision

Initial entry checked? Y  
Initial entry checked by: DS DEANS 2744NW 231212  
Date/Time: 01/01/2022 21:22

### Ongoing Supervision

Date	Supervision By
14/02/2022 10:06	DS 345NW /233038 T SAEBO
21/01/2022 13:15	DS 345NW /233038 T SAEBO
01/01/2022 21:22	DS 2744NW/231212 J DEANS

Investigation complete? Y  
Investigation complete by: DS 345NW /233038 T SAEBO  
Date/Time: 14/02/2022 10:06

Crime Report closed? Y  
Crime Report closed by: CIV /623151 AM TOBIN  
Date/Time: 22/03/2022 14:16

### Screening

Screening Decision: IN Crime screened "in" for further investigation.  
Reason: 02 IN-Mandatory  
Text:  
SCMU AT

### Screening History

Decision	Reason	Text
----------	--------	------

### Completion

Date/Time CR  
Last Updated: 22/03/2022 14:16  
  
CR Completed? Y  
Date/Time: 22/03/2022 14:16  
By (Wt.No): 623151

**Bring Forward:**

<b>Date</b>	<b>Date Entered</b>	<b>For</b>
<b>Reason</b>		
<b>Date Cancelled</b>	<b>Cancelled By</b>	

**General Information**

Screening Decision: IN

**Main**

IU: NWBCU NW Basic Command Unit  
Crime Type: B H/O Crime Type: 7  
Allegation (Prefix):  
Allegation:  
Committed on/from Date: SAT 04/12/2021 02:46  
Committed to Date:  
Reported Date: SAT 04/12/2021 02:46  
How Notified: NP Phone Call to Police  
Restricted? By: Date:  
Restriction Reason:

**Flags**

QK

**Borough**

**Branch**

**Service**

**Area (Historical)**

VR Body Worn Video Devices

**OIC**

Is OIC Same As Reporting Officer ? Y  
Investigating Officer's Rank: PC  
Surname: STEPHENSON Initials: D  
Warrant Number: 243153 Div/D Number: 2330NW Usual Relief:  
Duty: AA Borough Uniform  
Station/Branch: NWERNWW  
Allocated Date/Time: 04/12/2021 05:37  
Allocation Noted? Y Noted Date/Time: 04/12/2021 05:49  
BWV Noted? Y BWV Noted Date/Time: 04/12/2021 06:37

**Previous OIC Details**

Usual Relief	Duty	Station Branch	Allocated Date/Time	Noted Date/Time	BWV Noted Date/Time
--------------	------	----------------	---------------------	-----------------	---------------------

OIC Supervisor: APS2396NW/230988 D MATTHEWS

**Press**

Suitable for Press? N  
Restrictions:  
Is this a Specrim? N  
Date/Time:  
Was a Firearm Used? N  
Was other Weapon Used? N  
Are there Terrorist Implications? N  
Was a Suspect present on Police arrival? Y  
No. of Suspects Present: 1  
Was the Suspect(s) arrested? N

**General Information**

No. of Suspects Arrested:

**Source System References**

Source System Name	Source System Reference	Entered Date/Time	Entered By
CAD	001050/04DEC21	04/12/2021 05:36	PC 2330NW/243153 D STEPHENSON

**Totals**

Total Values:

Stolen £:	Outstanding £:	Damaged £: 800.00
Recovered £:		Damaged On Recovery £:

Total:

VIW(s):	2	Property	1	Vehicles(s):	0
Accused:	1	Suspect(s):	1	CAIT Subject(s):	0

**Drugs/Fraud**

Is this CR for an arrest for possession etc. (not theft) of controlled drugs?  
If Fraudulent Use-Item Used:

N

**DV/Hate Crime**

Is this a Hate Crime/Domestic Incident/Carer Abuse? N

Domestic Incident? Forced Marriage?

Honour Based Violence? Hate Crime?  
Carer Abuse?

Initial Risk Assessment (SPECSS+):

Completed by:

Initial Risk Assessment Management Supervised?  
Completed by:

Current Risk Assessment (SPECSS+):

Completed by:

Form 124D Completed?

Completed by:

Form124D Supervised?

Completed by:

Received by the CSU?

CSU Reference

Completed by:

LGBT Relationship?

### Category of Hate Crime

Race?

Faith/Religion/Belief?  
Homophobia?

Religion Name:

Transphobia?

Disability?

Targeted because of Vulnerability?

### Digital Evidence

Is there Body Worn Video content in this case? Y

### Audio/Visual Content

#	AV Type	WtNo	Exhibit No	Evidential	Master	Link/66	Content shows
1	BWV Footage	243153	DJS/1	Y		<a href="https://met.uk.evidence.com/axon/evidence?evidence_id=a59ab7d0872a4ceaaeb8fe7204a3878&amp;partner">https://met.uk.evidence.com/axon/evidence?evidence_id=a59ab7d0872a4ceaaeb8fe7204a3878&amp;partner</a>	Speaking to victim at the venue

Data Protection Act - Dispose Of As Confidential Waste  
PC PS GRAVES 3122NW 200255  
CR:19[REDACTED]1 CrType:B Notifiable/MPS/Other:N-7 Status:D Press:N Class:S/Crim Dam O499  
GLU:QK

**General Information**

#	AV Type	WtNo	Exhibit No	Evidential	Master	Link/66	Content shows
						<a href="#">_id=85575e0c7f814dbb8e4a0073265aa36e</a>	

CR:19 [REDACTED] 1 CrType:B Notifiable/MPS/Other:N-7 Status:D Press:N Class:S/Crim Dam O499

GLU:QK

**Venue****Location**

OMPD?

Address:

AURA,763-765,HARROW ROAD,  
WEMBLEY,MIDDLESEX,HA0 2LW

Location Text:

GLU:	QK	Local Id:	KG06	Grid Ref:	545321,183785
Watch Area:					

**Main**

Location Type(s): JP Pub/Bar/Nightclub

Is the Venue covered by CCTV or in a CCTV Area? Y

CCTV Options: CE CCTV Not Recovered By Police

Approach:

Entry Method:

Entry Point:

Exit Point:

Security:

Person On Premises?

Other Info:

**Internal Transfer**

Date/Time	Transferred By	Previous GLU	Previous IU
-----------	----------------	--------------	-------------

**Transfer From MPS**

Transfer from Met To:-

Service:

Station:

Their Reference:

Received By:-

Rank:

Number:

Surname:

**Victim/Informant/Witness****Details**

VIW No: 1 Of: 2

Role(s): V

Total - Victims: 1

Total Witness: 0

CAIT Subject No:

**Personal Details**

Co/Public Body?

Y

Title:

Surname:

Co./Forenames:

AURA

Date of Birth:

WITHHELD

Age Estimated:

App. Age or From:

To:

Sex:

Ethnic Appearance:

Self Class Ethnicity:

Occupation:

Occupation relevant to offence: N

School or College:

GLU:

Local ID:

GridRef:

National of 1:

Passport No 1:

National of 2:

Passport No 2:

Religion:

**Address Details**

VIW's Address is same as VEN?

Address:

WITHHELD

GLU:

WITHHELD Local ID: WITHHELD

GridRef: WITHHELD

Home Intelligence Unit:

WITHHELD

PCM: E

CNAA Reason:

Contact Details:

Home: WITHHELD

Business: WITHHELD

Mobile: WITHHELD

Other: WITHHELD

Email: WITHHELD



Data Protection Act - Dispose Of As Confidential Waste  
 PC PS GRAVES 3122NW 200255  
 CR:19[REDACTED]1 CrType:B Notifiable/MPS/Other:N-7 Status:D Press:N Class:S/Crim Dam O499 GLU:QK  
**Victim/Informant/Witness  
 Details**

**Injury Details**

Injury Degree:  
 Injury Description:  
 Description/Dress:

Vulnerable/intimidated Victim/Witness? WITHHELD  
 Reason for Vulnerability/Intimidation: WITHHELD

**Victim Interviews**

Interview Type	Date of Interview	Start Time	Location	Other Persons Present	Interviewing Officer	eStatement Ref No
----------------	-------------------	------------	----------	-----------------------	----------------------	-------------------

**Actions**

MG11 Taken?	Witness Albums Visited?	N
Victim of Reported Crime to Police in last 12 months?	N No	
Is V willing for VSS to be informed?	N No	
V Code of Practice Applicable?	N	
	243153 PC	STEPHENSON D 04/12/2021

Changed To	Entered By	Date
------------	------------	------

VCOP Actn Compl?	Y	
	243153 PC	STEPHENSON D 04/12/2021
Fraud Cl'rurp		Date:
NFRC		

Knows Suspect No.	How Known
-------------------	-----------

Aware of Suspect No.	How Victim or Witness aware of Arrest
----------------------	---------------------------------------

**Victim/Informant/Witness**

**Details**

**Knows Accused No.**

**How Known**

**Needs**

Does anyone perceive VIW to be Deaf and/or Disabled?

If Yes, who? VIW/Other:

Details of Disability:

Physical Access Needs:

Personal Care Needs:

Medical Needs:

Communication Needs:

Sexual Orientation:

Gender Identity:

**Officer's Notes:**

CR:19 [REDACTED] 1 CrType:B Notifiable/MPS/Other:N-7 Status:D Press:N Class:S/Crim Dam O499 GLU:QK

**Victim/Informant/Witness****Details**

VIW No: 2 Of: 2

Role(s): I

Total - Victims: 1

Total Witness: 0

CAIT Subject No:

**Personal Details**

Co/Public Body?

Title:

App. Age or From:

Over 18

Age Estimated:

Sex:

M

To:

Ethnic Appearance:

4

Self Class Ethnicity: A1 Asian - Indian

Occupation:

Occupation relevant to offence: N

School or College:

GLU:

Local ID:

GridRef:

National of 1:

Passport No 1:

National of 2:

Passport No 2:

Religion:

**Address Details**

VIW's Address is same as VEN?

Address:

WITHHELD

GLU:

WITHHELD

Local ID: WITHHELD

GridRef: WITHHELD

Home Intelligence Unit:

WITHHELD

PCM: P

CNAA Reason:

Contact Details:

Home: WITHHELD

Business: WITHHELD

Mobile: WITHHELD

Other: WITHHELD

Email: WITHHELD

Data Protection Act - Dispose Of As Confidential Waste  
 PC PS GRAVES 3122NW 200255  
 CR:19[REDACTED]1 CrType:B Notifiable/MPS/Other:N-7 Status:D Press:N Class:S/Crim Dam O499 GLU:QK  
**Victim/Informant/Witness  
 Details**

**Injury Details**

Injury Degree:  
 Injury Description:  
 Description/Dress:

Vulnerable/intimidated Victim/Witness? WITHHELD  
 Reason for Vulnerability/Intimidation: WITHHELD

**Victim Interviews**

Interview Type	Date of Interview	Start Time	Location	Other Persons Present	Interviewing Officer	eStatement Ref No
----------------	-------------------	------------	----------	-----------------------	----------------------	-------------------

**Actions**

MG11 Taken?	Witness Albums Visited?	N
Victim of Reported Crime to Police in last 12 months?	N No	
Is V willing for VSS to be informed?	N No	
V Code of Practice Applicable?	Y	
	243153 PC	STEPHENSON D 04/12/2021

Changed To	Entered By	Date
------------	------------	------

VCOP Actn Compl?	Y	N
	243153 PC	STEPHENSON D 04/12/2021
Fraud Cl'rurp		Date:
NFRC		

Knows Suspect No.	How Known
1	EI Client of victim

Aware of Suspect No.	How Victim or Witness aware of Arrest
----------------------	---------------------------------------

<b>Knows Accused No.</b>	<b>How Known</b>
1	EI Client of victim

**Needs**

Does anyone perceive VIW to be Deaf and/or Disabled?    N  
If Yes, who?            VIW/Other:

Details of Disability:

Physical Access Needs:

Personal Care Needs:

Medical Needs:

Communication Needs:

Sexual Orientation:  
Gender Identity:

**Officer's Notes:**

VIW No: 2 Of: 2

VSS Info:

Local VSS Ref:

Language (If not English):

Victim Contacted by I.O?

Date/Time:

Action Taken	Action Date	Entered by	Generated	Date Generated
EB VSS Not Appropriate	04/12/2021	231317 PC BEHCET	H	
CN NL - Not Appropriate	04/12/2021	231317 PC BEHCET	H	

Remarks:

CR:1 [REDACTED] 1 CrType:B Notifiable/MPS/Other:N-7 Status:D Press:N Class:S/Crim Dam O499

GLU:QK

**Property Details**

Item No:	1	Of:	1	VIW No:	1
Property Type:	SA Photographic equip			Status:	DA Damaged
Stolen £:		Damaged £:	800.00	Handled £:	

Make:	Model:
ID Number/	ID Number/
Indiv/from:	Indiv/to:
IMEI No:	
Property Mark:	
Inscription:	
Description including damage:	
Damage to security ID scanner machine	
Victim considers property item to be Art or Antique?	
Of NIB Interest?	

CR:19[REDACTED] 1 CrType:B Notifiable/MPS/Other:N-7 Status:D Press:N Class:S/Crim Dam O499 GLU:QK

**Accused Details**

Accused No: 1 Of: 1

BS Community Resolution

Charged/Summoned

Surname:

PNC File name

Surname:

Forename(s):

**Personal Details**

Occupation:

Relevant to Offence? N

School or College:

GLU:

Local Id:

Grid Ref:

Date of Birth:

[REDACTED]

[REDACTED]

[REDACTED]

F

Ethnic Appearance:

3

Self Class Ethnicity:

[REDACTED]

[REDACTED]

National Of 1:

UNITED KINGDOM

National Of 2

Passport No 1:

Passport No 2:

Religion:

**Address**

Accused Address Same As Ven ?

Address:

[REDACTED]

GLU: QA

Local Id:

[REDACTED]

[REDACTED]

[REDACTED]

Contact Details:

Home:

Business:



Mobile: [REDACTED] Other:  
Email:

**Additional Details**

PNC Status: T  
CRO Result: PNC Result:  
This offence circ on PNC? Previous Convictions?  
Disqualified Driver? On bail at time of offence?  
Arrested/Summoned Date/Time:  
How Arrested:

By:(Met)

Is Arrested By (Met) same as OIC details?  
Div/D.No: Warrant No:  
Rank: Inits:  
Surname:  
Stn/Branch: Duty at time of arrest:

By:(Non-Met)

Rank: No:  
Surname:  
Service: Station:

**Info Markers**

Accused considers they have a disability? N  
Disability Category:

**Warning Signals: Type**

**On PNC?**

Created by: PC 2330NW/243153 D STEPHENSON  
Date/Time: 04/12/2021 05:55

Last Updated by: PC 150TP /194179 AM WHITING  
Date/Time: 07/12/2021 12:38

**Known To Victim**

Victim Knows Accused? Y

Known by Victim No.	How Known
2	EI Client of victim

**Other Names**

Maiden Name:

Alias Surname(s): Alias Forename(s):

Nickname(s):  
Former names(s):

**OTHER OFFENCES CHARGED/SUMMONSED**

CR No	Judicial Disposal	Proceedings Type	Prev Rep?	Plea	Finding
-------	-------------------	------------------	-----------	------	---------

**OTHER OFFENCES TO BE CLEARED UP**

CR No	Judicial Disposal	Proceedings Type	Prev Rep?
-------	-------------------	------------------	-----------

**Accused Custody**

Accused No: 1 Of: 1 [REDACTED]

**Proceedings Type**

U.R.N (Case No):	Original CR ID:
Custody No:	Process/Other Ref:
Offence in Brief:	criminal damage
Judicial Disposal:	BS Community Resolution Adult
Date Entered:	04/12/2021
By:	PC 2330NW/243153 D STEPHENSON
Proceedings Type:	BS Community Resolution Adult
Date Entered:	07/12/2021
Date Charged:	

**Court Details**

Court Appearance Type:  
Court:  
Date/Time:  
Date IM Form served:

**Bail Details**

Police Bail?	Y
Return to Station Date	
Court Bail?	Unknown
Conditions:	

Current Bail: Date Imposed:  
Non Appearance Warrant?  
Wanted Docket Ref No:

CR:19 [REDACTED] 1 CrType:B Notifiable/MPS/Other:N-7 Status:D Press:N Class:S/Crim Dam O499

GLU:QK

**Accused Offence & Results**

Accused No: 1 Of: 1



**Court Results**

Skeletal Charge:

Plea:

Finding:

Sentence:

Date Convicted:

Recommended for Deportation?

**Appeal Details**

Appeal Notice Served?

Varied on Appeal?

If Varied:

Court:

Date:

**Circulations**

**Title**

**Date**

**Case No.**

**Date Cancelled**

**Officer's Notes:**

CR:19 [REDACTED] 1 CrType:B Notifiable/MPS/Other:N-7 Status:D Press:N Class:S/Crim Dam O499

GLU:QK

**Suspect Details**

Suspect No: 1 Of: 1

Currently Eliminated? Y

Possibly identical to

Suspect No(s):

CAIT Subject No:

**Names**

Case Class:

Surname Used: [REDACTED]

[REDACTED]

Maiden Name:

**Alias Surname**

**Alias Forenames**

**Nickname**

**Info Markers**

Do you want to create an Accused record? Y Accused Created: 04/12/2021 05:55 Accused No: 1

PNC Status: T

CRO Result:

PNC Result:

Suspect considers they have a disability? N

Disability Category:

**Warning Signal Type**

**On PNC?**

Created by: PC 2330NW/243153 D STEPHENSON

Date/Time: 04/12/2021 05:48

Last Updated by:

Date/Time:

**Personal Details**

Date of Birth: [REDACTED]

Estimated: [REDACTED]

App. Age or From: [REDACTED]

To: [REDACTED]

Sex: F

Ethnic Appearance: [REDACTED]

B1 [REDACTED]

Metric: [REDACTED]

Birth Place:

Nationality(1):

**Suspect Details**

Nationality(2):

Passport No 1:

Passport No 2:

Dress:

Composite Description: N

Religion:

Occupation:

School or College:

GLU:

Local ID:

Grid Ref:

Details of ID Docs:

**Suspect Details**

**Personal Description**

**Hair**

Desc: Colour: Texture:

**Facial Hair**

Type: Colour: Features:

Eye Colour Left: Eye Colour Right:

Spectacles? Spectacles Type:

Eyebrows:

Voice: Accent:

Photo-Fit Ref: Build:

**Marks/Scars**

**Type/Position**

**Address**

Suspect's Address is same as VEN ?

Address:

[REDACTED] QA02

Grid Ref: 518540,191669

Home Intelligence Unit: [REDACTED]

[REDACTED]

[REDACTED] Details:

Home: Business:

Mobile: Other:

Email:

**Known to Victim**

VIW Knows Suspect? Y

**Known by VIW No How Known**

2 EI Client of victim

Was the Victim or Witness aware the Suspect was arrested? N

**VIW No. How Victim or Witness aware of arrest**



Data Protection Act - Dispose Of As Confidential Waste  
PC PS GRAVES 3122NW 200255  
CR:1929943/21 CrType:B Notifiable/MPS/Other:N-7 Status:D Press:N Class:S/Crim Dam O499 GLU:QK  
**Suspect Elimination**

Suspect No: 1      Of: 1  
Currently Eliminated? Y

**Disposal**

Circulate PNC?

Date Eliminated	Reason Eliminated	Method of Detection	How Suspect Notified	Date/Time Notified	Notified By:				
					Rank	Div/D Number	Warrant Number	Initials	Surname
04/12/2021	AS Community Resolution Adult	AF Home Office Clear Up	AE Personally	04/12/2021 03:00	PC	2330N W	243153	D	STEPHENSON

Date of Arrest	Custody No	Result	Bail Return Date/Time	Station	Entered By:					Entered Date/Time
					Rank	Div/D Number	Warrant Number	Init's	Surname	

**Identifiable By**

Identifiable By  
VIW No(s):

**Circulation**

Title	Date	Case No	Date Cancelled
-------	------	---------	----------------

Wanted Docket Ref No:  
ID by Witness Albums?  
Warrant Issued?  
Conditions:

Date Warrant Issued:

**BWV Usage**

Was BWV viewed prior to interview?

Reason not viewed:

Was BWV shown in interview?

Reason not shown:

Anticipated plea:

Did BWV assist this investigation?

**Officer's Notes:**

**IDO**

IDO Request:

Request Id	Requested Date/Time	Surname	Warrant/Pay No	Accepted Date/Time	Cancel Reason	Cancel Date
------------	---------------------	---------	----------------	--------------------	---------------	-------------

IDO Visit:

Request Id	Surname	Visit Date/Time	Entry Gained	Job Sheet No	Useful Marks
------------	---------	-----------------	--------------	--------------	--------------

**CPO**

CPO Request:

Request Id	Requested Date/Time	Surname	Warrant/Pay No	Accepted Date/Time	Cancel Reason	Cancel Date
------------	---------------------	---------	----------------	--------------------	---------------	-------------

CPO Visit:

Request Id	Surname	Visit Date/Time	Entry Gained	Job Sheet No	Useful Marks
------------	---------	-----------------	--------------	--------------	--------------

**Photographer**

Photographer Request:

Request Id	Requested Date/Time	Surname	Warrant/Pay No	Accepted Date/Time	Cancel Reason	Cancel Date
------------	---------------------	---------	----------------	--------------------	---------------	-------------

Photographer Visit:

Request Id	Surname	Visit Date/Time	Entry Gained	Job Sheet No	Useful Marks
------------	---------	-----------------	--------------	--------------	--------------

**Other**

Other Request:

Request Id	Type	Requested Date/Time	Surname	Warrant/Pay No	Accepted Date/Time	Cancel Reason	Cancel Date
------------	------	---------------------	---------	----------------	--------------------	---------------	-------------

Other Visit:

Request Id	Surname	Visit Date/Time	Entry Gained	Job Sheet No	Useful Marks
------------	---------	-----------------	--------------	--------------	--------------

**Access Info**

**Features/instruments**

MN Statement N/T

MF Susp been drinkng

Text:

IDO Text:

**Prop Ref Nos**

**Forensic Data**

Lab Reference No:

FORENSIC REFERENCES

**Type** **No**

**Officers Notes:**

Data Protection Act - Dispose Of As Confidential Waste

PC PS GRAVES 3122NW 200255

CR:1[REDACTED]21 CrType:B Notifiable/MPS/Other:N-7 Status:D Press:N Class:S/Crim Dam O499

GLU:QK

**Linked Crimes**

<b>Chain ID</b>	<b>Removed from Chain?</b>	<b>Police Contact</b>
-----------------	------------------------------------	-----------------------

**Method**

Current Position: C Classified  
Method: suspect smashed security ID scanner machine

**Classification Set by CIT:**

Lock: Date:  
By:

**Classify**

**Main Classification:**

	Code	Victim	Date
Initial:	S149/83	Y	04/12/2021 05:36
Current:	S149/83	Y	04/12/2021 05:49
Description:	SUBSTANT./Criminal Damage to Other Property - Where Value of Damage Is £500 or over and under £5000		

**Subsidiary Classifications:**

	Code	Victim	Count
Confirm?	Y	Date:	04/12/2021 13:14
		By:	PC 610TP /231317 H BEHCET
Victim Count Discrepancy:			

**No Crime**

No Crime?                      Date:  
Reason:  
Confirm?                      Date:  
   By:

Crime Related                      Date:  
Incident?  
Confirm?                      Date:  
   By:

**Statistical Info**

Current Status:                      D Detected Crime                      Last Changed:                      07/12/2021  
Cleared-Up Reason:                      SL Community Resolution - Prev. Undet                      Date: 07/12/2021

**Original Classification**

Off.	Code	Victim	Count	Status	Outcome	Outcome Changed	Change Reason	Last Changed	Last Changed By
Main	S149/83	Y		D	08 Community Resolution	07/12/2021 12:39:00		07/12/2021 12:39:00	PC 150TP /194179 AM WHITING

Confirmed Date: 04/12/2021 13:14  
Confirmed By: PC 610TP /231317 H BEHCET

Statistical Parent CR:

**Administrative Detections**

Home Office Rule:                      Date:  
   By:  
Explanatory Notes:



CR:1 [REDACTED] 21 CrType:B Notifiable/MPS/Other:N-7 Status:D Press:N Class:S/Crim Dam O499 GLU:QK

**Classification**All Current Home Office  
Requirements Satisfied:Date:  
By:**Of Interest To**Method Index:  
CP Analysis:**Victim Amendments****Date Added**      **Time** **VIW No**      **By****Date Removed**      **Time** **VIW No**      **By****History**

Off.	Code	Victim	Count	Status	Outcome	Reason	When	By
Main	S149/83	Y	1	U	00 - Outcome Pending		04/12/2021 13:14:00	PC 610TP /231317 H BEHCET

Data Protection Act - Dispose Of As Confidential Waste

PC PS GRAVES 3122NW 200255

CR:19[REDACTED]1 CrType:B Notifiable/MPS/Other:N-7 Status:D Press:N Class:S/Crim Dam O499

GLU:QK

Messages

Addressee	Date Sent	Text	Cancel Date
-----------	-----------	------	-------------

Gen Reg No	Description
------------	-------------

Important/Interest Crime?	Date:
---------------------------	-------

04/12/2021 06:13

PC 243153 2330NW D STEPHENSON

1. Immediate & fast track actions

---

CAD1050/04DEC21 Refers to Criminal Damage at The AURA 763-765 HARROW ROAD  
Suspect not arrested resolved by COMM RES  
NO injuries  
NW50N attended

2. Detailed account from primary VIW(s)

---

Officers were called to the above mention address by staff who states that customers were refusing to leave and being rowdy.

Upon police arrival there was a large group of people on the outside of the club. The club has just close and patrons were refusing to leave. They were all drunk.

Officers spoke to the Manager and security who pointed to a female (suspect). They stated that the suspect has been aggressive and refusing to leave. The Manager states that the bar was closed and the suspect wanted to order another drink. The suspect was told that the bar was closed. However she got upset and smashed the security ID scanner machine causing damage and scattered papers that were on a table to the floor.

The suspect was drunk and continued to shout she stated that she had paid for a drink and didn't got it. The suspect was with a group of friends who had come to the club to celebrate birthday. The manager states that everything went well until it was time to closed . The group and the suspect agreed to pay for the machine. The manager and the suspect came to an agreement to settle the cost. Both agreed and exchange details and will contact each other the next day to arrange payment.

The manager didn't want to press charges and agreed this was the best solution he states that they

04/12/2021 06:13

PC 243153 2330NW D STEPHENSON

were all drunk after having a good night out and wished for the matter to be dealt with civil. Hence the suspect wasn't arrested

3. Additional VIW account(s)

=====

none

4. Scene management

=====

none

5. Physical evidence

=====

none

6. Local enquiries & initial search

=====

none

7. Digital evidence

=====

none

8. Suspect(s)

=====

see suspect page

9. Other lines of enquiry

=====

none

10. Solvability assessment

=====

Victim does not support further investigation and potential prosecution - assessed OUT (principle 1).  
I have told the victim that this investigation will be closed.  
OUTCOME 8 - community resolution.

11. Risk management - HAVES

=====

History: none  
Aggravating factors: damage to property  
Vulnerability: none

**Details of Investigation**

Escalation: none

Situational assessment: crime prevention advice given

Tactical intervention:

Effort & resources:

Passing on risk:

04/12/2021 06:21

PC 243153 2330NW D STEPHENSON

CRIS Closure Report – ADULT

I am trained in the use of Community Resolution. I have investigated this matter, which I consider to be a low level offence of criminal damage and capable of proof.

The suspect is identified by use of drivers licence and she fully admits having committed the offence. A check of

04/12/2021 06:21

PC 243153 2330NW D STEPHENSON

police indices shows no previous offending history]

The victim and suspect, both being over the age of 17 years old and not considered vulnerable, have had the Community Resolution process explained to them; both fully understand and are willing to participate in it.

I believe that Community Resolution is the most appropriate means of disposal in this case because victim agreed he doesn't want to prosecute but rather accept payment

04/12/2021 06:23

PC 243153 2330NW D STEPHENSON

===== CRIS CLOSURE TEMPLATE =====

CRIS CLOSURE TEMPLATE:

OUTCOME CODE:08

OUTCOME: (CHARGED/PCR'D/FPN ETC)

'VCOP ACTION COMPLETE' BOX TICKED: YES

ALL SUSPECTS ELIMINATED: YES

ACCUSED PAGE COMPLETED: YES

CIRCULATION NUMBER INPUTTED: NOT APPLICABLE

RUI CLOSED WITH 60N FORM: NOT APPLICABLE

BIOMETRICS COMPLETED: NOT APPLICABLE

FORENSIC IDENT ELIMINATED: NOT APPLICABLE

COPA FULLY SUBMITTED TO CPS: NOT APPLICABLE

MARKED FOR CLOSURE BY PRESSING THE 'P' IN THE SUPERVISION TAB: YES

04/12/2021 06:24

PC 243153 2330NW D STEPHENSON

Outcome- Community resolution

Investigation complete, Community resolution

Case closed pending further updates. Recommend outcome 008

04/12/2021 06:37

PC 243153 2330NW D STEPHENSON

Service Flag VR added

04/12/2021 07:40

PS 238834 182NW J MARUM

INITIAL SUPERVISION

\*\*\*\*\*

I have read this report and reviewed the actions of the IIO.  
All initial enquiries appear to be complete.

04/12/2021 13:14

PC 231317 610TP H BEHCET

Screened In

04/12/2021 13:14

PC 231317 610TP H BEHCET

Classification confirmed

08/12/2021 14:42

APS 230988 2396NW D MATTHEWS

Supv

The Suspect was issued a com res and has been eliminated correctly. This cris is now shut.

28/02/2022 10:41

PC 195072 241TP M CHAMBERS

Data Protection Act - Dispose Of As Confidential Waste

PC PS GRAVES 3122NW 200255

CR:19[REDACTED]1 CrType:B Notifiable/MPS/Other:N-7 Status:D Press:N Class:S/Crim Dam O499

GLU:QK

**Details of Investigation**

This report was submitted for closure prior to THRIVE+ go-live on CRIS. It does not require any further assessment to be added by the submitting officer/staff or by the closing officer/staff."





**Summary:**

Actions:	Total:
Decisions:	Total:
Review:	Total:

Ready for Completion:  
With Rationale:

Completed:  
Seen By SIO:

**Initial Entry**

Initial I.O.:  
Rank: PC  
Surname: STEPHENSON Initials: D  
Wt/Pay No: 243153 Div/D No: 2330NW  
  
Crime Recorded by: 243153 STEPHENSON PC 2330NW D  
Date/Time: 04/12/2021 05:36  
Recording Unit: NWERNWW

**Supervision**

Initial entry checked? Y  
Initial entry checked by: PS MARUM 182NW 238834  
Date/Time: 04/12/2021 07:40

**Ongoing Supervision**

Date	Supervision By
08/12/2021 14:41	APS 2396NW/230988 D MATTHEWS

Investigation complete? Y  
Investigation complete by: APS 2396NW/230988 D MATTHEWS  
Date/Time: 08/12/2021 14:41

Crime Report closed? Y  
Crime Report closed by: PC 241TP /195072 M CHAMBERS  
Date/Time: 28/02/2022 10:41

**Screening**

Screening Decision: IN Crime screened "in" for further investigation.  
Reason: 92 Proportionate Investigation  
Text:  
hb

**Screening History**

Decision	Reason	Text
----------	--------	------

**Completion**

Date/Time CR  
Last Updated: 01/03/2022 19:41  
  
CR Completed? Y  
Date/Time: 28/02/2022 10:41  
By (Wt.No): 195072

Data Protection Act - Dispose Of As Confidential Waste  
PC PS GRAVES 3122NW 200255  
CR:19[REDACTED]1 CrType:B Notifiable/MPS/Other:N-7 Status:D Press:N Class:S/Crim Dam O499  
GLU:QK  
**Supervision**

**Bring Forward:**

<b>Date</b>	<b>Date Entered</b>	<b>For</b>
<b>Reason</b>		
<b>Date Cancelled</b>	<b>Cancelled By</b>	

Screening Decision: IN

**Main**

IU: NWBCU NW Basic Command Unit  
Crime Type: B H/O Crime Type: 1  
Allegation (Prefix):  
Allegation:  
Committed on/from Date: SAT 09/10/2021 23:40  
Committed to Date: SAT 09/10/2021 23:40  
Reported Date: SAT 09/10/2021 23:40  
How Notified: NB Officer/PCSO- Street  
Restricted? By: Date:  
Restriction Reason:

**Flags**

QK

**Borough**

**Branch**

**Service**

**Area (Historical)**

MU Created by Mobile User  
VR Body Worn Video Devices

**OIC**

Is OIC Same As Reporting Officer ?  
Investigating Officer's Rank: PC  
Surname: TURNER Initials: W  
Warrant Number: 251383 Div/D Number: Usual Relief: S  
Duty: AA Borough Uniform  
Station/Branch: SX BARNET BOROUGH  
Allocated Date/Time: 31/10/2021 00:19  
Allocation Noted? Y Noted Date/Time: 31/10/2021 11:47  
BWV Noted? Y BWV Noted Date/Time: 31/10/2021 11:48

**Previous OIC Details**

Usual Relief	Duty	Station Branch	Allocated Date/Time	Noted Date/Time	BWV Noted Date/Time
PC 254100	S JARVIS-EAMES				
S	AA Borough Uniform	NWBCU	10/10/2021 02:33	10/10/2021 02:34	10/10/2021 02:40

OIC Supervisor: APS1314NW/237637 P WATERMAN

**Press**

Suitable for Press? N  
Restrictions:  
Is this a Specrim? N  
Date/Time:  
Was a Firearm Used? N  
Was other Weapon Used? N  
Are there Terrorist Implications? N  
Was a Suspect present on Police arrival? Y  
No. of Suspects Present: 1

**General Information**

Was the Suspect(s) arrested? Y  
No. of Suspects Arrested: 1

**Source System References**

Source System Name	Source System Reference	Entered Date/Time	Entered By
CAD	008498/09OCT21	10/10/2021 02:32	PC /254100 S JARVIS-EAMES

**Totals**

Total Values:

Stolen £: Outstanding £: Damaged £:  
Recovered £: Damaged On Recovery £:

Total:

VIW(s):	1	Property	0	Vehicles(s):	0
Accused:	1	Suspect(s):	1	CAIT Subject(s):	0

**Drugs/Fraud**

Is this CR for an arrest for possession etc. (not theft) of controlled drugs?  
If Fraudulent Use-Item Used: N

**DV/Hate Crime**

Is this a Hate Crime/Domestic Incident/Carer Abuse? N

Domestic Incident? Forced Marriage?

Honour Based Violence? Hate Crime?  
Carer Abuse?

Initial Risk Assessment (SPECSS+):

Completed by:

Initial Risk Assessment Management Supervised?  
Completed by:

Current Risk Assessment (SPECSS+):

Completed by:

Form 124D Completed?

Completed by:

Form124D Supervised?

Completed by:

Received by the CSU?

CSU Reference

Completed by:

LGBT Relationship?

### Category of Hate Crime

Race?

Faith/Religion/Belief?  
Homophobia?

Religion Name:

Transphobia?

Disability?

Targeted because of Vulnerability?

### Digital Evidence

Is there Body Worn Video content in this case? Y

### Audio/Visual Content

#	AV Type	WtNo	Exhibit No	Evidential	Master	Link/66	Content shows
1	BWV Footage	254100	SJE/01	N		<a href="https://share.uk.evidence.com/share/FUvT0jqo">https://share.uk.evidence.com/share/FUvT0jqo</a>	Initial Allegation and arrest of suspect

**Location**

OMPD?  
Address:  
O/S,The AURA,763-765,HARROW ROAD,  
WEMBLEY,HA0 2LW  
Location Text:

GLU: QK Local Id: QK17 Grid Ref: 516856,185348  
Watch Area:

**Main**

Location Type(s): FA Street

Is the Venue covered by CCTV or in a CCTV Area? N  
CCTV Options:

Approach:  
Entry Method:  
Entry Point:  
Exit Point:  
Security:  
Person On Premises? Y  
Other Info:

**Internal Transfer**

Date/Time	Transferred By	Previous GLU	Previous IU
-----------	----------------	--------------	-------------

**Transfer From MPS**

Transfer from Met To:-  
Service:  
Station:  
Their Reference:

Received By:-  
Rank:  
Number:  
Surname:



**Victim/Informant/Witness**

**Details**

VIW No: 1 Of: 1

Role(s): V

Total - Victims: 1

Total Witness: 0

CAIT Subject No:

**Personal Details**

Co/Public Body?

Title:

App. Age or From:

Over 18

Sex:

M

Ethnic Appearance:

6

Age Estimated:

To:

Self Class Ethnicity: N4 Person declines to define ethnicity

Occupation relevant to offence: Y

Occupation: SECURITY GUARD

School or College:

GLU:

Local ID:

GridRef:

National of 1:

Passport No 1:

National of 2:

Passport No 2:

Religion:

**Address Details**

VIW's Address is same as VEN?

Address:

WITHHELD

GLU:

WITHHELD

Local ID: WITHHELD

GridRef: WITHHELD

Home Intelligence Unit:

WITHHELD

PCM: E

CNAA Reason:

Contact Details:

Home: WITHHELD

Business: WITHHELD

Mobile: WITHHELD

Other: WITHHELD

Email: WITHHELD

**Injury Details**

Injury Degree: HC Minor  
 Injury Description: Bite to Right Thumb  
 Description/Dress:

Vulnerable/intimidated Victim/Witness? WITHHELD  
 Reason for Vulnerability/Intimidation: WITHHELD

**Victim Interviews**

Interview Type	Date of Interview	Start Time	Location	Other Persons Present	Interviewing Officer	eStatement Ref No
----------------	-------------------	------------	----------	-----------------------	----------------------	-------------------

**Actions**

MG11 Taken?	Witness Albums Visited?	N
Victim of Reported Crime to Police in last 12 months?	N No	
Is V willing for VSS to be informed?	N No	
V Code of Practice Applicable?	Y	
	254100 PC JARVIS-EAMES S	10/10/2021

Changed To	Entered By	Date
VCOP Actn Compl?	Y	
	254100 PC JARVIS-EAMES S	15/10/2021
Fraud Cl'rurp		Date:
NFRC		

**Knows Suspect No.**      **How Known**

**Aware of Suspect No.**      **How Victim or Witness aware of Arrest**  
 1      HA Present when Susp arrested

**Knows Accused No.**      **How Known**

**Needs**

Does anyone perceive VIW to be Deaf and/or Disabled?    N

If Yes, who?      VIW/Other:

Details of Disability:

Physical Access Needs:

Personal Care Needs:

Medical Needs:

Communication Needs:

Sexual Orientation:

Gender Identity:

**Officer's Notes:**

.

VIW No: 1 Of: 1

VSS Info:

Local VSS Ref:

Language (If not English):

Victim Contacted by I.O? Y

Date/Time: 10/10/2021 00:10

Action Taken	Action Date	Entered by	Generated	Date Generated
EA VSS Informed	11/10/2021	93002 CIV LETSON L		
AZ SI - Continuing Inv.	11/10/2021	93002 CIV LETSON L	Y	11/10/2021 10:54
HC VU-Susp.Ch/Summ/TIC	15/10/2021	254100 PC JARVIS-EAMES S	Y	15/10/2021 12:05

Remarks:

**Accused Details**

Accused No: 1 Of: 1

AA Charge/further charg

Charged/Summonsed

Surname:

[REDACTED]

s):

**Personal Details**

Occupation: SELF EMPLOYED

Relevant to Offence? N

School or College:

GLU:

Local Id:

Grid Ref:

Date of Birth:

[REDACTED]

Age:

[REDACTED]

Ethnic Appearance:

1

Self Class Ethnicity:

W9 White - Any other White background

OVRO Number:

Birth Place:

[REDACTED]

[REDACTED] 2

Passport No 1:

Passport No 2:

Religion:

**Address**

Accused Address Same As Ven ?

Address:

[REDACTED]

Ref:

Home Intelligence Unit

[REDACTED]

Contact Details:

Home:

Business:

Mobile:  
Email:

Other:

**Additional Details**

PNC Status: T

CRO Result:

This offence circ on PNC?

Disqualified Driver?

Arrested/Summoned Date/Time:

How Arrested:

PNC Result:

Previous Convictions?

On bail at time of offence?

By:(Met)

Is Arrested By (Met) same as OIC details?

Div/D.No:

Warrant No:

Rank:

Initis:

Surname:

Stn/Branch:

Duty at time of arrest:

By:(Non-Met)

Rank:

No:

Surname:

Service:

Station:

**Info Markers**

Accused considers they have a disability? N  
Disability Category:

**Warning Signals: Type**

**On PNC?**

Created by: PC /251383 W TURNER  
Date/Time: 31/10/2021 11:49

Last Updated by: CIV SUPV /55024 RS FIELD  
Date/Time: 02/11/2021 15:55

**Known To Victim**

Victim Knows Accused? N

**Known by Victim No.      How Known**

**Other Names**

Maiden Name:

Alias Surname(s):                      Alias Forename(s):

Nickname(s):  
Former names(s):

**OTHER OFFENCES CHARGED/SUMMONSED**

CR No	Judicial Disposal	Proceedings Type	Prev Rep?	Plea	Finding
-------	-------------------	------------------	-----------	------	---------

**OTHER OFFENCES TO BE CLEARED UP**

CR No	Judicial Disposal	Proceedings Type	Prev Rep?
-------	-------------------	------------------	-----------



Accused No: 1 Of: 1 [REDACTED]

**Proceedings Type**

U.R.N (Case No): 01QK/4138/21 Original CR ID:  
Custody No: 01SC/3954/21 Process/Other Ref:  
Offence in Brief: ABH  
Judicial Disposal: AA Charge/further charge  
Date Entered: 31/10/2021  
By: PC /251383 W TURNER  
Proceedings Type: AA Charge/further charge  
Date Entered: 02/11/2021  
Date Charged:

**Court Details**

Court Appearance Type:  
Court:  
Date/Time:  
Date IM Form served:

**Bail Details**

Police Bail? Y  
Return to Station Date  
Court Bail? Unknown  
Conditions:

Current Bail: Date Imposed:  
Non Appearance Warrant?  
Wanted Docket Ref No:

Accused No: 1 Of: 1 [REDACTED]

**Court Results**

Skeletal Charge:

Plea:

Finding:

Sentence:

Date Convicted:

Recommended for Deportation?

**Appeal Details**

Appeal Notice Served?

Varied on Appeal?

If Varied:

Court:

Date:

**Circulations**

Title	Date	Case No.	Date Cancelled
-------	------	----------	----------------

**Officer's Notes:**

CR:1 [REDACTED] 1 CrType:B Notifiable/MPS/Other:N-1 Status:D Press:N Class:S/ABH GLU:QK

**Suspect Details**

Suspect No: 1 Of: 1

Currently Eliminated? Y

Possibly identical to

Suspect No(s):

CAIT Subject No:

**Names**

Case Class: SU Suspected

Surname Used: [REDACTED]

PNC Surname:

PNC Forename:

Maiden Name:

**Alias Surname**

**Alias Forenames**

**Nickname**

**Info Markers**

Do you want to create an Accused record? Y Accused Created: 31/10/2021 11:49 Accused No: 1

PNC Status: T

CRO Result:

PNC Result:

Suspect considers they have a disability? N

Disability Category:

**Warning Signal Type**

**On PNC?**

Created by: PC /254100 S JARVIS-EAMES

Date/Time: 10/10/2021 04:01

Last Updated by:

Date/Time:

**Personal Details**

Date of Birth: [REDACTED]

App. Age or From: [REDACTED]

Sex: F

Ethnic Appearance: 1

Self Classified Ethnicity: W9 White - Any other White background

Height Imperial: [REDACTED]

Nationality(1): [REDACTED]

Age Estimated:

To: [REDACTED]

**Suspect Details**

Nationality(2):

Passport No 1:

Passport No 2:

Dress:

Composite Description: N

Religion:

Occupation: SELF EMPLOYED

School or College:

GLU:

Local ID:

Grid Ref:

Details of ID Docs:

**Suspect Details**

**Personal Description**

**Hair**

Desc: HF SHOULDER LENGTH Colour: BLONDE Texture:

**Facial Hair**

Type: Colour: Features:  
Eye Colour Left: Eye Colour Right:  
Spectacles? N Spectacles Type:  
Eyebrows:  
Voice: Accent:  
Photo-Fit Ref: Build:

**Marks/Scars**

**Type/Position**

**Address**

Suspect's Address is same as VEN ?

Address:

[REDACTED]

GLU:

[REDACTED]

Unit:

[REDACTED]

[REDACTED]

Frequents:

**Contact Details:**

Home: Business:  
Mobile: Other:  
Email:

**Known to Victim**

VIW Knows Suspect? N

**Known by VIW No How Known**

Was the Victim or Witness aware the Suspect was arrested? Y

VIW No.	How Victim or Witness aware of arrest
1	HA Present when Susp arrested

Data Protection Act - Dispose Of As Confidential Waste  
PC PS GRAVES 3122NW 200255  
CR:1 [REDACTED] 1 CrType:B Notifiable/MPS/Other:N-1 Status:D Press:N Class:S/ABH GLU:QK  
**Suspect Elimination**

Suspect No: 1      Of: 1  
Currently Eliminated? Y

**Disposal**

Circulate PNC?

Date Eliminated	Reason Eliminated	Method of Detection	How Suspect Notified	Date/Time Notified	Notified By:				
					Rank	Div/D Number	Warrant Number	Initials	Surname
10/10/2021	AA Arrested and charged	AA Charged	AE Personally	10/10/2021 11:32	PC		254100	S	JARVIS-EAMES

Date of Arrest	Custody No	Result	Bail Return Date/Time	Station	Entered By:					Entered Date/Time
					Rank	Div/D Number	Warrant Number	Init's	Surname	
09/10/2021	01SC/3954/21	Judicial Disposal			PC		254100	S	JARVIS-EAMES	18/10/2021 15:47

**Identifiable By**

Identifiable By  
VIW No(s):

**Circulation**

Title	Date	Case No	Date Cancelled
-------	------	---------	----------------

Wanted Docket Ref No:  
ID by Witness Albums?  
Warrant Issued?

Date Warrant Issued:

Conditions:

**BWV Usage**

Was BWV viewed prior to interview?	Y
Reason not viewed:	
Was BWV shown in interview?	Y
Reason not shown:	
Anticipated plea:	GT Guilty
Did BWV assist this investigation?	Y

**Officer's Notes:**

**IDO**

IDO Request:

Request Id	Requested Date/Time	Surname	Warrant/Pay No	Accepted Date/Time	Cancel Reason	Cancel Date
------------	---------------------	---------	----------------	--------------------	---------------	-------------

IDO Visit:

Request Id	Surname	Visit Date/Time	Entry Gained	Job Sheet No	Useful Marks
------------	---------	-----------------	--------------	--------------	--------------

**CPO**

CPO Request:

Request Id	Requested Date/Time	Surname	Warrant/Pay No	Accepted Date/Time	Cancel Reason	Cancel Date
------------	---------------------	---------	----------------	--------------------	---------------	-------------

CPO Visit:

Request Id	Surname	Visit Date/Time	Entry Gained	Job Sheet No	Useful Marks
------------	---------	-----------------	--------------	--------------	--------------

**Photographer**

Photographer Request:

Request Id	Requested Date/Time	Surname	Warrant/Pay No	Accepted Date/Time	Cancel Reason	Cancel Date
------------	---------------------	---------	----------------	--------------------	---------------	-------------

Photographer Visit:

Request Id	Surname	Visit Date/Time	Entry Gained	Job Sheet No	Useful Marks
------------	---------	-----------------	--------------	--------------	--------------



**Other**

Other Request:

Request Id	Type	Requested Date/Time	Surname	Warrant/Pay No	Accepted Date/Time	Cancel Reason	Cancel Date
------------	------	---------------------	---------	----------------	--------------------	---------------	-------------

Other Visit:

Request Id	Surname	Visit Date/Time	Entry Gained	Job Sheet No	Useful Marks
------------	---------	-----------------	--------------	--------------	--------------

**Access Info**

**Features/instruments**

EO Other attack

Text:

IDO Text:

**Prop Ref Nos**

**Forensic Data**

Lab Reference No:

FORENSIC REFERENCES

Type	No
------	----

**Officers Notes:**

**Linked Crimes**

Chain ID	Removed from Chain?	Police Contact
----------	---------------------------	----------------

**Method**

Current Position: C Classified  
Method: His is a report of an ABH Assault

**Classification Set by CIT:**

Lock: Date:  
By:

**Classify**

**Main Classification:**

	Code	Victim	Date
Initial:	S008/06	Y	10/10/2021 02:32
Current:	S008/06	Y	11/10/2021 10:53
Description:	SUBSTANT./Assaults Occasioning Actual Bodily Harm		

**Subsidiary Classifications:**

	Code	Victim	Count
Confirm?	Y	Date: 11/10/2021 10:53	
		By: CIV /93002 L LETSON	
Victim Count Discrepancy:			

**No Crime**

No Crime?                      Date:  
Reason:  
Confirm?                      Date:  
   By:

Crime Related                      Date:  
Incident?  
Confirm?                      Date:  
   By:

**Statistical Info**

Current Status:                      D Detected Crime                      Last Changed:                      02/11/2021  
Cleared-Up Reason:                      SA Ch/Summ-Prev. Undet                      Date:                      02/11/2021

**Original Classification**

Off.	Code	Victim	Count	Status	Outcome	Outcome Changed	Change Reason	Last Changed	Last Changed By
Main	S008/06	Y		D	01	02/11/2021		02/11/2021	CIV SUPV /55024
					Charged/Summonsed	15:56:00		15:56:00	RS FIELD

Confirmed Date: 11/10/2021 10:53  
Confirmed By: CIV /93002 L LETSON

Statistical Parent CR:

**Administrative Detections**

Home Office Rule:  
  
Date:  
By:  
  
Explanatory Notes:

CR:1 [REDACTED] 1 CrType:B Notifiable/MPS/Other:N-1 Status:D Press:N Class:S/ABH GLU:QK

**Classification**All Current Home Office  
Requirements Satisfied:

Date:

By:

**Of Interest To**

Method Index:

CP Analysis:

**Victim Amendments****Date Added**      **Time** **VIW No**      **By****Date Removed**      **Time** **VIW No**      **By****History**

Off.	Code	Victim	Count	Status	Outcome	Reason	When	By
Main	S008/06	Y	1	U	00 - Outcome Pending		11/10/2021 10:53:00	CIV

/93002 L LETSON

Data Protection Act - Dispose Of As Confidential Waste  
PC PS GRAVES 3122NW 200255  
CR:19[REDACTED]1 CrType:B Notifiable/MPS/Other:N-1 Status:D Press:N Class:S/ABH GLU:QK  
**Messages**

Addressee	Date Sent	Text	Cancel Date
-----------	-----------	------	-------------

Gen Reg No	Description
------------	-------------

Important/Interest Crime?	Date:
---------------------------	-------

10/10/2021 04:00

PC 254100 S JARVIS-EAMES

Service Flag VR added

10/10/2021 04:01

PC 254100 S JARVIS-EAMES

This report was created using the CRIS app.

#### IMMEDIATE AND FAST TRACK ACTIONS

CAD: 008498/09OCT21

Offence: 008/06 ABH

Committed from 9 Oct 2021 23:40 to 23:40

Reported: 9 Oct 2021 23:40

Venue of offence: Outside The AURA, 763-765, Harrow Road, WEMBLEY, HA0 2LW

Borough where offence took place: Brent Borough - covers QD, QH, QK, QL & QN wef 01/04/00.

TOA: 23:40

Officers attending

Officer Name: PC JARVIS-EAMES

MG11 Taken: YES

MG11 Statement Reference: NW-1013053-2021

Officer Name: BAILEY

MG11 Taken: YES

MG11 Statement Reference:

#### Offence Summary and Officer's Initial Actions:

On SATURDAY 09 OCTOBER 2021 Officers were travelling along HARROW ROAD in WEMBLEY at approximately 23:40 Hours when they observed a SUS1 in an altercation with another female outside of THE AURA Lounge on HARROW ROAD, WEMBLEY. Officers stopped the vehicle and exited to approached the VIW1. As officers approached they could see that SUS1 was being restrained by VIW1 who is a Security Guard for THE AURA LOUNGE venue. However, VIW1 was still attempting to hit out at another female. Officers have escorted SUS1 to another part of the pavement to ascertain what had happened. Whilst officers were talking to SUS1, she has slapped PC BAILEY 2903NW on his Right Wrist. Officers were talking to SUS1 when they were made aware by VIW1 of a Bite mark on his right hand inflicted by SUS1. The bite mark had broken the skin. SUS1 was arrested at approximately 23:45 hours by PC JARVIS-EAMES 1836NW on suspicion on ABH. SUS1 was further arrested at 11:48 hours on suspicion of assault on an emergency worker.



10/10/2021 04:01

PC 254100 S JARVIS-EAMES

MG11 obtained from VIW1.

Photograph of Injury to Right hand of VIW1 Exhibit No: OJB/3

CCTV enquires conducted, no CCTV covering the outside of the venue, No CCTV obtained

CID contacted: No  
Supervisor/duty officer contacted: No  
Specialist team contacted: No

#### VICTIM/S

VIW 1:  
Name: [REDACTED]  
Gender: Male  
MG11 Statement Reference: NW-1013045-2021  
Injury: Bite to Right Thumb.  
Severity: HC Minor  
Medical consent form completed:: Yes  
Is victim considered vulnerable: No  
Is victim repeat victim of crime in last 12 months: No  
Was victim given crime reference number: No  
Was victim given Victim Care Card: No  
Victim's account of the incident: VIW1 was working as security guard at THE AURA LOUNGE when he has noticed inside SUS1 was intoxicated as a result he has asked a friend of SUS1 to take her home. They were happy with this request and left. They have then stood outside of the venue to which SUS1 has begun arguing with one of her friends. SUS1 has then punched and kicked her friend, VIW1 has then bear hugged her from behind to prent SUS1 from continuing to hit her friend. Whilst VIW1 was holding onto SUS1, SUS1 has bitten his Right Hand in an attempt to make him release her.

#### SUSPECT/S

Suspect 1:  
Name: [REDACTED]  
Age: [REDACTED]  
[REDACTED]  
Height: 5' 9"  
Hair type: HF SHOULDER LENGTH  
Hair colour: BLONDE  
Occupation: SELF EMPLOYED  
PNC Trace Status: NoTrace  
Suspect arrested: Yes

Custody no:

10/10/2021 04:01

PC 254100 S JARVIS-EAMES

01SC/3954/21

Communication Needs: None

#### PHYSICAL AND FORENSIC EVIDENCE

Photos taken. Details: Photograph of injury to Right Thumb - OJB/3

CCTV available: No

Content of CCTV: CCTV enquiries conducted. There is only CCTV inside the venue, there are no CCTV opportunities outside of the venue where the assault took place.

Exhibits/property seized.

Forensic opportunities: No forensic opportunities due to VIW1 washing and sanitising his hands directly after the assault took place.

#### LOCAL ENQUIRIES AND INITIAL SEARCH

Local enquiries/House to House?: No

#### ADDITIONAL LINES OF ENQUIRY

No further lines of enquiry to follow.

Form 172 obtained Ref No: NW - 1013048 - 2021

#### HAVES RISK FRAMEWORK

History

There is no history between VIW1 and SUS1

Aggravating Factors

None

Vulnerability

None

Escalation

None

Steps taken to Address Risk

SUS1 arrested for ABH and Assault on an emergency worker

#### SOLVABILITY ASSESSMENT

The investigation is complete.

The reason is: all reasonable lines of enquiry have been conducted

Home Office Outcome Code: 0 Outcome Pending

The victim/s was not informed of this decision.

11/10/2021 10:53

CIV 93002 L LETSON

Classification confirmed

11/10/2021 10:53

CIV 93002 L LETSON

Screened In

15/10/2021 12:07

PC 254100 S JARVIS-EAMES

===== CRIS CLOSURE TEMPLATE =====  
CRIS CLOSURE TEMPLATE:  
OUTCOME CODE: 1  
OUTCOME: Charged  
'VCOP ACTION COMPLETE' BOX TICKED: YES  
ALL SUSPECTS ELIMINATED: YES  
ACCUSED PAGE COMPLETED: NOT APPLICABLE  
CIRCULATION NUMBER INPUTTED: NOT APPLICABLE  
RUI CLOSED WITH 60N FORM: NOT APPLICABLE  
BIOMETRICS COMPLETED: YES  
FORENSIC IDENT ELIMINATED: NOT APPLICABLE  
COPA FULLY SUBMITTED TO CPS: YES  
MARKED FOR CLOSURE BY PRESSING

15/10/2021 12:07

PC 254100 S JARVIS-EAMES

THE 'P' IN THE SUPERVISION TAB: YES

=====

16/10/2021 07:14

PS 198707 184NW PJ MASON

ACC screen needed and completed. result needs to be added to the elimination screen of the suspect page.

18/10/2021 15:48

PC 254100 S JARVIS-EAMES

OIC UPDATE

As above dets, details added to elimination page

25/10/2021 18:12

PC 222220 833TP S KESEN

COPA 01QK/04138/21 refers.

Accused screen needs completion.

[REDACTED] refers to the assault on constable.

31/10/2021 00:20

PS 232153 2898NW B JAMIESON

24/06/2022 17:56

OIC Changed

31/10/2021 11:48

PC 251383 W TURNER

OIC UPDATE/CLOSURE

\*\*\*\*\*

[REDACTED] has been charged with the offence of Assault on PC and ABH. This report may now be closed, OUTCOME 1

===== CRIS CLOSURE TEMPLATE =====

CRIS CLOSURE TEMPLATE:

OUTCOME CODE: 1

OUTCOME: Charged

'VCOP ACTION COMPLETE' BOX TICKED: YES

ALL SUSPECTS ELIMINATED: YES

ACCUSED PAGE COMPLETED: YES

CIRCULATION NUMBER INPUTTED: NOT APPLICABLE

RUI CLOSED WITH 60N FORM: NOT APPLICABLE

BIOMETRICS COMPLETED: NOT APPLICABLE

FORENSIC IDENT ELIMINATED: NOT APPLICABLE

COPA FULLY SUBMITTED TO CPS: YES

MARKED FOR CLOSURE BY PRESSING THE 'P' IN THE SUPERVISION TAB: YES

**Memos**

**Sent To**  
**Noted By**  
**Completed By**  
**Entered By**

**Urgent?**      **Noted**      **Completed**      **Date Cancelled**      **Entered**

Sent: PC 254100 JARVIS-E... S  
Noted: PC 254100 JARVIS-E... S  
Completed: PC 254100 JARVIS-E... S  
Entered: PS 198122 369NW AINSWORT... PS

15/10/2021 15/10/2021 10/10/2021

please add cust no and date to suspect elimination page

Create Action/Decision/Review Screens ?  
Action/Decision/Review Screens Created By:

Create CAIT Screens?  
CAIT Screens Created By:

**Case Mgt Administration**

Is SIO Same As OIC Supervisor?  
Current Senior Investigating Officer (SIO):  
Allocated:

Noted?  
Noted Date/Time:

**Previous SIOs:**

**Officer**      **Allocated**      **Noted**

Review Period:    days

Next Review Due:

**Summary:**

Actions:	Total:
Decisions:	Total:
Review:	Total:

Ready for Completion:  
With Rationale:

Completed:  
Seen By SIO:



### Initial Entry

Initial I.O.:  
Rank: PC  
Surname: JARVIS-EAMES Initials: S  
Wt/Pay No: 254100 Div/D No:  
  
Crime Recorded by: 254100 JARVIS-EAMES PC S  
Date/Time: 10/10/2021 02:32  
Recording Unit: NWHQ

### Supervision

Initial entry checked? Y  
Initial entry checked by: PS AINSWORTH 369NW 198122  
Date/Time: 10/10/2021 07:44

### Ongoing Supervision

Date	Supervision By
01/11/2021 18:50	APS 1314NW/237637 P WATERMAN
16/10/2021 07:14	PS 184NW /198707 PJ MASON

Investigation complete? Y  
Investigation complete by: APS 1314NW/237637 P WATERMAN  
Date/Time: 01/11/2021 18:50

Crime Report closed? Y  
Crime Report closed by: CIV SUPV /55024 RS FIELD  
Date/Time: 02/11/2021 15:56

### Screening

Screening Decision: IN Crime screened "in" for further investigation.  
Reason: 92 Proportionate Investigation  
Text:  
T1 LL

### Screening History

Decision	Reason	Text
----------	--------	------

### Completion

Date/Time CR  
Last Updated: 09/11/2021 09:00  
  
CR Completed? Y  
Date/Time: 02/11/2021 15:56  
By (Wt.No): 55024

**Bring Forward:**

<b>Date</b>	<b>Date Entered</b>	<b>For</b>
<b>Reason</b>		
<b>Date Cancelled</b>	<b>Cancelled By</b>	

Data Protection Act - Dispose Of As Confidential Waste  
PC PS GRAVES 3122NW 200255  
CR:19 [REDACTED] 2 CrType:B Notifiable/MPS/Other:N-1 Status:U Press:N Class:S/ABH GLU:QK  
**General Information**

Screening Decision: IN

**Main**

IU: NWBCU NW Basic Command Unit  
Crime Type: B H/O Crime Type: 1  
Allegation (Prefix):  
Allegation:  
Committed on/from Date: SUN 16/01/2022 01:20  
Committed to Date: SUN 16/01/2022 01:25  
Reported Date: FRI 21/01/2022 14:39  
How Notified: NI Internet Reporting  
Restricted? By: Date:  
Restriction Reason:

**Flags**

QK

**Borough**

**Branch**

**Service**

**Area (Historical)**

CJ Pass to TDIU (MetCC USE ONLY)  
TI T/phone Invest. No scene visit  
PI Pathfinder OnlineInvestigation  
CH Created by CHS User

**OIC**

Is OIC Same As Reporting Officer ?  
Investigating Officer's Rank: PC  
Surname: BIGNELL Initials: L  
Warrant Number: 255763 Div/D Number: Usual Relief: S  
Duty: AA Borough Uniform  
Station/Branch: NWHQ  
Allocated Date/Time: 23/01/2022 07:57  
Allocation Noted? Y Noted Date/Time: 24/01/2022 11:51  
BWV Noted? BWV Noted Date/Time:

**Previous OIC Details**

Usual Relief	Duty	Station Branch	Allocated Date/Time	Noted Date/Time	BWV Noted Date/Time
OTHER	NW00001 XX NW ERPT				
	BB TP Central Unit	QA	22/01/2022 13:22		

CIV 742649 I JONES-CONNOLLY  
BB TP Central Unit TPTIU-C 22/01/2022 12:42 22/01/2022 12:42

PC METCHS1 CH CHS GENERIC ACCOUNT  
OA Other duty(Uniform) TPHQ 21/01/2022 14:39

OIC Supervisor: APS2558NW/201300 PR HOMER

**General Information**

**Press**

Suitable for Press? N  
Restrictions:  
Is this a Specrim? N  
Date/Time:  
Was a Firearm Used? N  
Was other Weapon Used? N  
Are there Terrorist Implications? N  
Was a Suspect present on Police arrival? N  
No. of Suspects Present:  
Was the Suspect(s) arrested? N  
No. of Suspects Arrested:

**Source System References**

Source System Name	Source System Reference	Entered Date/Time	Entered By
CHS	2 [REDACTED]	21/01/2022 14:39	PC /METCHS1 CH CHS GENERIC ACCOUNT

**Totals**

Total Values:

Stolen £: Outstanding £: Damaged £:  
Recovered £: Damaged On Recovery £:

Total:

VIW(s):	1	Property	0	Vehicles(s):	0
Accused:	0	Suspect(s):	1	CAIT Subject(s):	0

**Drugs/Fraud**

Is this CR for an arrest for possession etc. (not theft) of controlled drugs?  
If Fraudulent Use-Item Used: N

**DV/Hate Crime**

Is this a Hate Crime/Domestic Incident/Carer Abuse? N

Domestic Incident? Forced Marriage?

Honour Based Violence? Hate Crime?  
Carer Abuse?

Initial Risk Assessment (SPECSS+):

Completed by:

Initial Risk Assessment Management Supervised?  
Completed by:

Current Risk Assessment (SPECSS+):

Completed by:

Form 124D Completed?

Completed by:

Form 124D Supervised?

Completed by:

Received by the CSU?

CSU Reference

Completed by:

LGBT Relationship?

### **Category of Hate Crime**

Race?

Faith/Religion/Belief?  
Homophobia?

Religion Name:

Transphobia?

Disability?

Targeted because of Vulnerability?

### **Digital Evidence**

Is there Body Worn Video content in this case? N

**Audio/Visual Content**

#	AV Type	WtNo	Exhibit No	Evidential	Master	Link/66	Content shows
---	---------	------	------------	------------	--------	---------	---------------

**Location**

OMPD?

Address:

O/S,THE AURA 763,HARROW ROAD,  
WEMBLEY,BRENT,HA0 2LW

Location Text:

GLU: QK Local Id: QK17 Grid Ref: 516856,185348  
Watch Area:

**Main**

Location Type(s): FA Street JP Pub/Bar/Nightclub

Is the Venue covered by CCTV or in a CCTV Area? U

CCTV Options:

Approach:

Entry Method:

Entry Point:

Exit Point:

Security:

Person On Premises?

Other Info:

**Internal Transfer**

Date/Time	Transferred By	Previous GLU	Previous IU
22/01/2022 12:43	CIV /742649 JONES-CONNOLLY TPHQ		QK

**Transfer From MPS**

Transfer from Met To:-

Service:

Station:

Their Reference:

Received By:-

Rank:

Number:

Surname:

CR:1 [REDACTED] 2 CrType:B Notifiable/MPS/Other:N-1 Status:U Press:N Class:S/ABH GLU:QK

**Victim/Informant/Witness**

**Details**

VIW No: 1 Of: 1

Role(s): V I

Total - Victims: 1

Total Witness: 0

CAIT Subject No:

**Personal Details**

Co/Public Body?

Surname:

Title:

Age Estimated:

To:

App. Age or From:

Sex:

Ethnic Appearance:

Occupation:

School or College:

Over 18

M

0

Self Class Ethnicity:

Occupation relevant to offence: N

GLU:

Local ID:

GridRef:

National of 1:

Passport No 1:

National of 2:

Passport No 2:

Religion:

**Address Details**

VIW's Address is same as VEN?

Address:

WITHHELD

GLU:

Home Intelligence Unit:

WITHHELD

WITHHELD

Local ID: WITHHELD

GridRef: WITHHELD

PCM: P

CNAA Reason:

Contact Details:

Home: WITHHELD

Mobile: WITHHELD

Email: WITHHELD

Business: WITHHELD

Other: WITHHELD



**Injury Details**

Injury Degree: HD No Injury  
Injury Description: No Injury and Vulnerability No entered by CHS. Confirm entries  
Description/Dress:

Vulnerable/intimidated Victim/Witness? WITHHELD  
Reason for Vulnerability/Intimidation: WITHHELD

**Victim Interviews**

Interview Type	Date of Interview	Start Time	Location	Other Persons Present	Interviewing Officer	eStatement Ref No
----------------	-------------------	------------	----------	-----------------------	----------------------	-------------------

**Actions**

MG11 Taken?	Witness Albums Visited?	N
Victim of Reported Crime to Police in last 12 months?	N No	
Is V willing for VSS to be informed?	N No	
V Code of Practice Applicable?	Y	
	METCHS1 PC	CHS GENERIC ACCOUNT CH 21/01/2022

Changed To	Entered By	Date
------------	------------	------

VCOP Actn Compl?	Y	
	255763 PC	BIGNELL L 25/01/2022
Fraud Cl'rurp		Date:
NFRC		

Knows Suspect No.	How Known
-------------------	-----------

Aware of Suspect No.	How Victim or Witness aware of Arrest
----------------------	---------------------------------------

**Knows Accused No.**      **How Known**

**Needs**

Does anyone perceive VIW to be Deaf and/or Disabled?    N

If Yes, who?      VIW/Other:

Details of Disability:

Physical Access Needs:

Personal Care Needs:

Medical Needs:

Communication Needs:

Sexual Orientation:

Gender Identity:

**Officer's Notes:**

[REDACTED]

VIW No: 1 Of: 1

VSS Info:

Local VSS Ref:  
Language (If not English):  
Victim Contacted by I.O?  
Date/Time:

Action Taken	Action Date	Entered by	Generated	Date Generated
AZ SI - Continuing Inv.	22/01/2022	742649 CIV JONES-CONNOLLY I	Y	22/01/2022 13:20
EB VSS Not Appropriate	22/01/2022	742649 CIV JONES-CONNOLLY I		
HK VU-Case Closed Undet	25/01/2022	255763 PC BIGNELL L		

Remarks:

**Suspect Details**

Suspect No: 1      Of: 1      Currently Eliminated? N

Possibly identical to  
Suspect No(s):  
CAIT Subject No:

**Names**

Case Class:  
Surname Used:  
Forenames Used:  
PNC Surname:  
PNC Forename:  
Maiden Name:

**Alias Surname**

**Alias Forenames**

**Nickname**

**Info Markers**

Do you want to create an Accused record?      Accused Created:      Accused No: 0

PNC Status: P  
CRO Result:  
PNC Result:

Suspect considers they have a disability?  
Disability Category:

**Warning Signal Type      On PNC?**

Created by: CIV /742649 I JONES-CONNOLLY  
Date/Time: 22/01/2022 12:46

Last Updated by:  
Date/Time:

**Personal Details**

Date of Birth:	Age Estimated:	Y
App. Age or From: [REDACTED]	To:	49
Sex: M		
Ethnic Appearance: 6		
Self Classified Ethnicity:		
Height Imperial: 5'9"	Height Metric:	175
Birth Place:		
Nationality(1):		

**Suspect Details**

Nationality(2):

Passport No 1:

Passport No 2:

Dress:

Composite Description: N

Religion:

Occupation: DOORMAN

School or College:

GLU:

Local ID:

Grid Ref:

Details of ID Docs:

**Suspect Details**

**Personal Description**

**Hair**

Desc: Colour: Texture:

**Facial Hair**

Type: Colour: Features:

Eye Colour Left: Eye Colour Right:

Spectacles? Spectacles Type:

Eyebrows:

Voice: Accent:

Photo-Fit Ref: Build: BH Heavy

**Marks/Scars**

**Type/Position**

**Address**

Suspect's Address is same as VEN ?

Address:

GLU: Local ID: Grid Ref:

Home Intelligence Unit:

Frequents:

Contact Details:

Home: Business:

Mobile: Other:

Email:

**Known to Victim**

VIW Knows Suspect? N

**Known by VIW No How Known**

Was the Victim or Witness aware the Suspect was arrested?

**VIW No. How Victim or Witness aware of arrest**

Data Protection Act - Dispose Of As Confidential Waste  
PC PS GRAVES 3122NW 200255  
CR:19[REDACTED]/22 CrType:B Notifiable/MPS/Other:N-1 Status:U Press:N Class:S/ABH GLU:QK  
**Suspect Elimination**

Suspect No: 1      Of: 1  
Currently Eliminated? N

**Disposal**

Circulate PNC?

Date Eliminated	Reason Eliminated	Method of Detection	How Suspect Notified	Date/Time Notified	Notified By:				
					Rank	Div/D Number	Warrant Number	Initials	Surname

Date of Arrest	Custody No	Result	Bail Return Date/Time	Station	Entered By:					Entered Date/Time
					Rank	Div/D Number	Warrant Number	Init's	Surname	

**Identifiable By**

Identifiable By  
VIW No(s):

**Circulation**

Title	Date	Case No	Date Cancelled
-------	------	---------	----------------

Wanted Docket Ref No:  
ID by Witness Albums?  
Warrant Issued?  
Conditions:

Date Warrant Issued:

**BWV Usage**

Was BWV viewed prior to interview?  
Reason not viewed:  
Was BWV shown in interview?  
Reason not shown:  
Anticipated plea:  
Did BWV assist this investigation?

**Officer's Notes:**



**IDO**

IDO Request:

Request Id	Requested Date/Time	Surname	Warrant/Pay No	Accepted Date/Time	Cancel Reason	Cancel Date
------------	---------------------	---------	----------------	--------------------	---------------	-------------

IDO Visit:

Request Id	Surname	Visit Date/Time	Entry Gained	Job Sheet No	Useful Marks
------------	---------	-----------------	--------------	--------------	--------------

**CPO**

CPO Request:

Request Id	Requested Date/Time	Surname	Warrant/Pay No	Accepted Date/Time	Cancel Reason	Cancel Date
------------	---------------------	---------	----------------	--------------------	---------------	-------------

CPO Visit:

Request Id	Surname	Visit Date/Time	Entry Gained	Job Sheet No	Useful Marks
------------	---------	-----------------	--------------	--------------	--------------

**Photographer**

Photographer Request:

Request Id	Requested Date/Time	Surname	Warrant/Pay No	Accepted Date/Time	Cancel Reason	Cancel Date
------------	---------------------	---------	----------------	--------------------	---------------	-------------

Photographer Visit:

Request Id	Surname	Visit Date/Time	Entry Gained	Job Sheet No	Useful Marks
------------	---------	-----------------	--------------	--------------	--------------

**Other**

Other Request:

Request Id	Type	Requested Date/Time	Surname	Warrant/Pay No	Accepted Date/Time	Cancel Reason	Cancel Date
------------	------	---------------------	---------	----------------	--------------------	---------------	-------------

Other Visit:

Request Id	Surname	Visit Date/Time	Entry Gained	Job Sheet No	Useful Marks
------------	---------	-----------------	--------------	--------------	--------------

**Access Info**

**Features/instruments**

EP Victim punched

Text:

IDO Text:

**Prop Ref Nos**

**Forensic Data**

Lab Reference No:

FORENSIC REFERENCES

Type	No
------	----

**Officers Notes:**

Chain ID	Removed from Chain?	Police Contact
----------	---------------------------	----------------

**Method**

Current Position: C Classified  
Method: victim states that he and his friends were assaulted by venue bouncers, including one of them being punched leaving bruising and a chipped tooth.

**Classification Set by CIT:**

Lock:                      Date:  
                                 By:

**Classify**

**Main Classification:**

	<b>Code</b>	<b>Victim</b>	<b>Date</b>
Initial:	S008/06	Y	21/01/2022 14:49
Current:	S008/06	Y	22/01/2022 13:18
Description:	SUBSTANT./Assaults Occasioning Actual Bodily Harm		

**Subsidiary Classifications:**

	<b>Code</b>	<b>Victim</b>	<b>Count</b>
--	-------------	---------------	--------------

Confirm?    Y    Date: 22/01/2022 13:18  
                         By: CIV        /742649 I JONES-CONNOLLY  
Victim Count Discrepancy:

**No Crime**

No Crime? Date:  
Reason:  
Confirm? Date:  
By:

Crime Related Date:  
Incident?  
Confirm? Date:  
By:

**Statistical Info**

Current Status: U Undetected Crime Last Changed:  
Cleared-Up Reason: Date:

**Original Classification**

Off.	Code	Victim	Count	Status	Outcome	Outcome Changed	Change Reason	Last Changed	Last Changed By
Main	S008/06	Y		U	00 Outcome Pending	22/01/2022 13:18:00		22/01/2022 13:18:00	CIV /742649 I JONES-CONNOLLY

Confirmed Date: 22/01/2022 13:18  
Confirmed By: CIV /742649 I JONES-CONNOLLY

Statistical Parent CR:

**Administrative Detections**

Home Office Rule: Date:  
By:  
Explanatory Notes:

All Current Home Office  
Requirements Satisfied:

Date:  
By:

**Of Interest To**

Method Index:  
CP Analysis:

**Victim Amendments**

**Date Added      Time   VIW No      By**

**Date Removed      Time   VIW No      By**

**History**

<b>Off.</b>	<b>Code</b>	<b>Victim</b>	<b>Count</b>	<b>Status</b>	<b>Outcome</b>	<b>Reason</b>	<b>When</b>	<b>By</b>
-------------	-------------	---------------	--------------	---------------	----------------	---------------	-------------	-----------

Addressee	Date Sent	Text	Cancel Date
-----------	-----------	------	-------------

Gen Reg No	Description
------------	-------------

Important/Interest Crime?	Date:
---------------------------	-------



21/01/2022 14:49

PC METCHS1 CH CHS GENERIC ACCOUNT

Service Flag CJ added

21/01/2022 14:49

PC METCHS1 CH CHS GENERIC ACCOUNT

\*\*\* THIS CRIME REPORT HAS BEEN AUTOMATICALLY CREATED FROM A CHS DEMAND RECORD AND INVESTIGATED BY THE TDIU\*\*\*

It is the responsibility of the IIO to clarify and confirm the details recorded in this report.

Please note the following screens for updating:

- General Screen: DV/Hate Crime Tab has been shown as "No" - Requires verification.
- General Screen: Digital Evidence Tab has been shown as "No" - Requires verification.
- Venue Screen: Main location has been shown as AZ - Requires verification.
- Venue Screen: For Burglary. Approach, Security, Entry and Exit values - Requires verification.
- VIW Screen: Injury/Dress Tab. Injury Degree has been shown as HD (No Injury) - Requires verification.
- VIW Screen: If victim is of school age, School address - Requires verification.
- SUSPECT, VEHICLE and PROPERTY details recorded on DETS - Requires screen creation.

CHS [REDACTED] 21/01/2022 14:39:52 c742439 (Rachel McGusty Forbes)

Opening codes:

001 - Violence Against The Person

Email sent to [REDACTED]

Allegation details:

=====

Please tell us what happened, and the events leading up to it, to help us identify if an offence has been committed.

A friend of ours birthday was held place in this lounge. Myself and 2 other friends were invited to this place. We come into this place looking very smart and obviously tried entering this lounge. The bouncers refused to let us in. The first said we have to come in with girls. So we was about to get in with the girls but they refused entry to us again. Our friend had a booking with us

21/01/2022 14:49

PC    METCHS1    CH CHS GENERIC ACCOUNT

part of the numbers. It took a very long time to try get hold of ours friends but we were still hanging around. During these times, the bouncers were letting other random males in. Who one didn't have bookings or with a girl. A friendly bouncer has approached us and mentioned that we should call the friend of ours whos birthday it was to come out and verify us to get inside. As so, I called my friend to come out to verify us. At this time we was standing opposite the bouncers behind the gate. All of a sudden my friend beside me got punched by the bouncer. He was fully attached by this security for absolute no reason whatsoever. I understand that bouncers have all the rights to do their job by kicking people our and not taking any sort of abuse verbally or physically. However, in this occasion, this report is getting filed because we understand that we didn't give them any reasons for this assault. This led the bouncers to attack myself and 2 other friends. They was man handling us as we were some sort of teddy bears. We only retaliated in a pure self defence reason. We are not supermen or think of us in any way to get into a fight with bouncers. The worse think about this is that we were also not intoxicated. I can't stress enough about this situation due to the fact that were assaulted for no reason. My understanding of the law in bouncers is that they are not allowed to assault public members but like I keep mentioning; they had 0 reasons.

Do you feel race, ethnicity, sex, gender, sexuality, disability or religion were a factor in this crime?

Yes

Please tell us why you feel race, ethnicity, sex,

21/01/2022 14:49

PC METCHS1 CH CHS GENERIC ACCOUNT

gender, sexuality, disability or religion were a factor in this crime

Only reason I am saying yes to this question is because we didn't give them a reason to assault us. I don't want to pull out the race card but I don't see no other reason why they would attack us unless for the following - race, ethnicity, sex, gender, sexuality, disability or religion

Additional details:

Are you under 18 years of age? No

Have you experienced any other crimes in the past 12 months? No

Do you have any health, mobility or welfare issues that are making this situation more difficult? No

Do you have a disability? No

Ethnic Background: Indian

Would you like to be contacted by Victim Support? No

At any point, were you on public transport? No

Lat Long: [REDACTED]

Easting Northing: [REDACTED]

Address: MAYA, 763-765, HARROW ROAD, WEMBLEY, HA0 2LW, UK

[REDACTED] tell us anything else to help  
pinpoint the exact location? it is called The Aura lounge now  
Witness element group

Witness details

Did anyone else see what happened?

I don't know

Suspects element group

Suspect details:

Suspect details

Suspect

Suspect 1

Do you know this person?

No but I can describe them

No, but I can describe them

Approximate age

in his 40s

Approximate height

5ft9

Sex

Male

Ethnicity

**Details of Investigation**

Unknown

Description

Big bouncer; he could be arabic or an eastern european.

Were they in a vehicle?

No

Are they connected to anyone else involved in

21/01/2022 14:49

PC METCHS1 CH CHS GENERIC ACCOUNT

the incident?

No

22/01/2022 12:43

CIV 742649 I JONES-CONNOLLY

OIC Changed

22/01/2022 12:43

CIV 742649 I JONES-CONNOLLY

Service Flag TI added

22/01/2022 12:43

CIV 742649 I JONES-CONNOLLY

Service Flag PI added

22/01/2022 13:18

CIV 742649 I JONES-CONNOLLY

Duplicate CRIS search complete no duplicate reports

This report has been created in line with CRIB policy. The Primary Investigation has been completed from either an online report, a live call or a call back to a victim. It is CRIB policy that informants for certain types of volume crime are not routinely called back.

I have/not spoken to the victim/informant for this report. I spoke to the victim on 22.01.2022.

Not believed to be vulnerable/intimidated/repeat victim/no known communication issues

24/06/2022 18:27

CCTV Enquiries: Google maps does not show any CCTV cameras outside the venue likely to have captured footage of the offence. Venue number [REDACTED]

Other information:

VIW1 states that he and his two friends were trying to get into venue. They were stopped and not allowed in.

One of the bouncers came away from the door and came over to speak to them calmly. He told them that he knew the owner and that they should call their friend to come out and verify the reservation and that they would be let in.

Whilst this was happening and VIW1 was calling his friend, a different bouncer “came out of nowhere” and “swung for” his friend, punching him in the face.

VIW1 states that he and his friend retaliated but only in self-defence and then all the bouncers joined in. One of them punched VIW1 in the left side of his face “as he was leaving” causing bruising to the inside of his mouth.

VIW1 states that one of his friends has a chipped tooth. I have advised him to pass CMS details on to his friends so that they can be added

22/01/2022 13:18

CIV 742649 I JONES-CONNOLLY

to the report as victims.

--

The delay in reporting is due to the victim contacting a solicitor regarding compensation from the venue and the solicitor advised him to make a police report.

\*\*\*\*\*  
\*\*\*\*\*

Crime Assessment Principles:

Principle 1: Victim is willing to prosecute –yes

Principle 2: Suspect identified –yes

Principle 3: Value proportionate – n/a

Principle 4a: CCTV exists – not known

I have applied the above assessment to this CRIS and my assessment result is to ASSESS IN

22/01/2022 13:18

CIV 742649 I JONES-CONNOLLY

Classification confirmed

22/01/2022 13:18

CIV 742649 I JONES-CONNOLLY

Screened In

22/01/2022 13:22

CIV 742649 I JONES-CONNOLLY

T – Threat (Real or perceived to person(s) or property)

No further threat to victim

H – Harm (What damage or injury is likely to occur if threat is realised or has it already occurred)

Bruising caused to the inside of the victim's mouth due to being punched in the face

R – Risk (What is the likelihood or threat actually occurring, any other factors to consider?)

24/06/2022 18:27

No further risk to victim

I – Investigation (What info/evidence is available and by who, any outstanding enquiries?)  
Speak to other victims, speak to witnesses, make CCTV enquires with the venue

V – Vulnerability (Are they able to care and protect themselves or other dependants?)  
None identified

E – Engagement (How can we create further support – are they accepting of this?)  
Contact from OIC

+ - Prevention (What advice/actions can be implemented to minimise risk & harm in the future)  
+ - Intervention (What can be done to minimise risk & harm right now – can include other



22/01/2022 13:22

CIV 742649 I JONES-CONNOLLY

agencies)

=====

Auto-generated: The above THRIVE assessment covers the following newly triggered THRIVE events; and/or existing outstanding deferred/overdue assessments

Event: Updating Officer (Date / Time)

Start of a Secondary investigation: 742649 CIV I JONES-CONNOLLY (22/01/2022 13:18:27)

Crime Report Creation: 742649 CIV I JONES-CONNOLLY (21/01/2022 14:49:41)

22/01/2022 13:22

CIV 742649 I JONES-CONNOLLY

OIC Changed

23/01/2022 07:59

PC 255763 L BIGNELL

OIC Changed

24/01/2022 11:59

PC 255763 L BIGNELL

I have spoken tot he victim he was on the fence about wanting to provide a statement ad wanted to talk to hs friends where where there as well first. I have sent him a email and he said he will reply if he wants to provide a statement or not.

he said he will reply in the next few hours crime to remain open pending reply

25/01/2022 17:08

PC 255763 L BIGNELL

Victim has not replied as he did not want to provide a statement and stated that he does not want to prosecute and just made the report to try and get compensation and was unsure when he was informed that if he wants any compensation the suspect will need to be prosecuted the crime can be closed as the victim is unwilling.

victim has my email if he wants to send a email at anytime he can and the crime can be reopened

25/01/2022 17:09

PC 255763 L BIGNELL

OUTCOME CODE:Outcome 14

Evidential difficulties victim based – named suspect not identified – The crime is confirmed but the victim declines or is unable to support further police action to identify the offender.

OUTCOME: NFA  
'VCOP ACTION COMPLETE' BOX TICKED: YES  
ALL SUSPECTS ELIMINATED: YES  
ACCUSED PAGE COMPLETED: NOT APPLICABLE  
RUI CLOSED WITH 60N FORM: NOT APPLICABLE  
COPA FULLY

25/01/2022 17:09

PC 255763 L BIGNELL

SUBMITTED TO CPS: NOT APPLICABLE  
MARKED FOR CLOSURE BY PRESSING THE 'P' IN THE SUPERVISION TAB: YES

28/01/2022 01:25

APS 201300 2558NW PR HOMER

\*\*\* MIST SUPERVISION \*\*\*

Victim does not support a prosecution.

CAP 1.

This crime report can be closed.

OUTCOME 14 applies.

28/01/2022 01:25

APS 201300 2558NW PR HOMER

Current THR combined: no threat/no ongoing harm/no apparent risk

I - Complete

V - No

E - No current suggestion of community issues to address

+ - no other apparent opportunities at this time.

=====  
Auto-generated: The above THRIVE assessment covers the following newly triggered THRIVE  
events; and/or existing outstanding deferred/overdue assessments

Event: Updating Officer (Date / Time)

Investigation Complete: 201300 APS 2558NW PR HOMER (28/01/2022 01:25:14)

**Memos**

**Sent To**  
**Noted By**  
**Completed By**  
**Entered By**

**Urgent?**      **Noted**      **Completed**      **Date Cancelled**      **Entered**

Create Action/Decision/Review Screens ?  
Action/Decision/Review Screens Created By:

Create CAIT Screens?  
CAIT Screens Created By:

**Case Mgt Administration**

Is SIO Same As OIC Supervisor?  
Current Senior Investigating Officer (SIO):  
Allocated:

Noted?  
Noted Date/Time:

**Previous SIOs:**

**Officer**      **Allocated**      **Noted**

Review Period:    days      Next Review Due:

**Summary:**

Actions:	Total:
Decisions:	Total:
Review:	Total:

Ready for Completion:
With Rationale:

Completed:
Seen By SIO:

**Initial Entry**

Initial I.O.:  
Rank: PC  
Surname: CHS GENERIC ACCOUNT Initials: CH  
Wt/Pay No: METCHS1 Div/D No:  
Crime Recorded by: METCHS1 CHS GENERIC ACCOUNT PC CH  
Date/Time: 21/01/2022 14:49  
Recording Unit: FH

**Supervision**

Initial entry checked? F  
Initial entry checked by: CIV JONES-CONNOLLY 742649  
Date/Time: 22/01/2022 13:18

**Ongoing Supervision**

**Date** **Supervision By**

Investigation complete? Y  
Investigation complete by: APS 2558NW/201300 PR HOMER  
Date/Time: 28/01/2022 01:25

Crime Report closed?  
Crime Report closed by:  
Date/Time:

**Screening**

Screening Decision: IN Crime screened "in" for further investigation.  
Reason: 92 Proportionate Investigation  
Text:

**Screening History**

Decision	Reason	Text
----------	--------	------

**Completion**

Date/Time CR  
Last Updated: 28/01/2022 11:42  
CR Completed? R  
Date/Time: 28/01/2022 01:25  
By (Wt.No): 201300

**Bring Forward:**

<b>Date</b>	<b>Date Entered</b>	<b>For</b>
<b>Reason</b>		
<b>Date Cancelled</b>	<b>Cancelled By</b>	

This page is intentionally left blank



**General Information**

Screening Decision: OUT

**Main**

IU: NWBCU NW Basic Command Unit  
Crime Type: C H/O Crime Type: 5  
Allegation (Prefix):  
Allegation:  
Committed on/from Date: SAT 13/11/2021 00:09  
Committed to Date:  
Reported Date: SAT 13/11/2021 00:11  
How Notified: NP Phone Call to Police  
Restricted? By: Date:  
Restriction Reason:

**Flags**

QK

**Borough**

**Branch**

**Service**

**Area (Historical)**

**OIC**

Is OIC Same As Reporting Officer ?  
Investigating Officer's Rank: PC  
Surname: BOLAND Initials: PJ  
Warrant Number: 250898 Div/D Number: Usual Relief: S  
Duty: AA Borough Uniform  
Station/Branch: DPHP  
Allocated Date/Time: 16/11/2021 09:04  
Allocation Noted? Y Noted Date/Time: 20/11/2021 21:35  
BWV Noted? BWV Noted Date/Time:

**Previous OIC Details**

Usual Relief	Duty	Station Branch	Allocated Date/Time	Noted Date/Time	BWV Noted Date/Time
OTHER	NW00001 XX NW ERPT BB TP Central Unit	QA	16/11/2021 02:25		

OTHER NW00010 XX NW-BURGLARIES-ROBBERIES  
AA Borough Uniform NWHQ 15/11/2021 10:36

PC 250898 PJ BOLAND  
S AA Borough Uniform DPHP 13/11/2021 05:07 13/11/2021 05:07

OIC Supervisor: PS214NW/187771 MR JAMES

**General Information**

**Press**

Suitable for Press? N  
Restrictions:  
Is this a Specrim? N  
Date/Time:  
Was a Firearm Used? N  
Was other Weapon Used? N  
Are there Terrorist Implications? N  
Was a Suspect present on Police arrival? N  
No. of Suspects Present:  
Was the Suspect(s) arrested? N  
No. of Suspects Arrested:

**Source System References**

Source System Name	Source System Reference	Entered Date/Time	Entered By
-----------------------	----------------------------	-------------------	------------

**Totals**

Total Values:

Stolen £:	Outstanding £:	Damaged £:
Recovered £:		Damaged On Recovery £:

Total:

VIW(s):	1	Property	0	Vehicles(s):	0
Accused:	0	Suspect(s):	0	CAIT Subject(s):	0

**Drugs/Fraud**

Is this CR for an arrest for possession etc. (not theft) of controlled drugs?  
If Fraudulent Use-Item Used: N

**DV/Hate Crime**

Is this a Hate Crime/Domestic Incident/Carer Abuse? N

Domestic Incident? Forced Marriage?

Honour Based Violence? Hate Crime?  
Carer Abuse?

Initial Risk Assessment (SPECSS+):

Completed by:

Initial Risk Assessment Management Supervised?  
Completed by:

**General Information**

Current Risk Assessment (SPECSS+):

Completed by:

Form 124D Completed?

Completed by:

Form 124D Supervised?

Completed by:

Received by the CSU?

CSU Reference

Completed by:

LGBT Relationship?

**Category of Hate Crime**

Race?

Faith/Religion/Belief?  
Homophobia?

Religion Name:

Transphobia?

Disability?

Targeted because of Vulnerability?

Data Protection Act - Dispose Of As Confidential Waste  
PC PS GRAVES 3122NW 200255  
CR:1 [REDACTED] 1 CrType:C Notifiable/MPS/Other:N-5 Status:U Press:N Class:A/Theft Person  
GLU:QK  
**General Information**

**Digital Evidence**

Is there Body Worn Video content in this case? N

**Audio/Visual Content**

#	AV Type	WtNo	Exhibit No	Evidential	Master	Link/66	Content shows
---	---------	------	------------	------------	--------	---------	---------------

Data Protection Act - Dispose Of As Confidential Waste  
PC PS GRAVES 3122NW 200255  
CR:19[REDACTED]21 CrType:C Notifiable/MPS/Other:N-5 Status:U Press:N Class:A/Theft Person  
GLU:QK  
**Venue**

**Location**

OMPD?  
Address:  
O/S,Ahana Beauty Lounge 759,HARROW ROAD,  
WEMBLEY,MIDDLESEX,HA0 2LW  
Location Text:

GLU: QK Local Id: QK18 Grid Ref: 519188,184928  
Watch Area:

**Main**

Location Type(s): FA Street

Is the Venue covered by CCTV or in a CCTV Area? N  
CCTV Options:

Approach:  
Entry Method:  
Entry Point:  
Exit Point:  
Security:  
Person On Premises?  
Other Info:

**Internal Transfer**

Date/Time	Transferred By	Previous GLU	Previous IU
-----------	----------------	--------------	-------------

**Transfer From MPS**

Transfer from Met To:-  
Service:  
Station:  
Their Reference:

Received By:-  
Rank:  
Number:  
Surname:

CR:19 [REDACTED] 21 CrType:C Notifiable/MPS/Other:N-5 Status:U Press:N Class:A/Theft Person GLU:QK

**Victim/Informant/Witness**

**Details**

VIW No: 1 Of: 1

Role(s): V I

Total - Victims: 1

Total Witness: 0

CAIT Subject No:

**Personal Details**

Co/Public Body?

Surname:

[REDACTED]

Title: MR

[REDACTED]

[REDACTED]

Occupation:

School or College:

Self Class Ethnicity:

Occupation relevant to offence: N

GLU:

Local ID:

GridRef:

National of 1:

Passport No 1:

National of 2:

Passport No 2:

Religion:

**Address Details**

VIW's Address is same as VEN?

Address:

WITHHELD

GLU:

Home Intelligence Unit:

WITHHELD Local ID: WITHHELD

GridRef: WITHHELD

WITHHELD

PCM: P

CNAA Reason:

Contact Details:

Home: WITHHELD

Mobile: WITHHELD

Email: WITHHELD

Business: WITHHELD

Other: WITHHELD

Data Protection Act - Dispose Of As Confidential Waste  
 PC PS GRAVES 3122NW 200255  
 CR:19[REDACTED]21 CrType:C Notifiable/MPS/Other:N-5 Status:U Press:N Class:A/Theft Person GLU:QK  
**Victim/Informant/Witness  
 Details**

**Injury Details**

Injury Degree: HD No Injury  
 Injury Description:  
 Description/Dress:

Vulnerable/intimidated Victim/Witness? WITHHELD  
 Reason for Vulnerability/Intimidation: WITHHELD

**Victim Interviews**

Interview Type	Date of Interview	Start Time	Location	Other Persons Present	Interviewing Officer	eStatement Ref No
----------------	-------------------	------------	----------	-----------------------	----------------------	-------------------

**Actions**

MG11 Taken?	Witness Albums Visited?	N
Victim of Reported Crime to Police in last 12 months?	N No	
Is V willing for VSS to be informed?	N No	
V Code of Practice Applicable?	Y	
	250898 PC	BOLAND PJ 13/11/2021

Changed To	Entered By	Date
------------	------------	------

VCOP Actn Compl?	Y	
	250898 PC	BOLAND PJ 13/11/2021
Fraud Cl'rurp		Date:
NFRC		

Knows Suspect No.	How Known
-------------------	-----------

Aware of Suspect No.	How Victim or Witness aware of Arrest
----------------------	---------------------------------------

**Knows Accused No.**      **How Known**

**Needs**

Does anyone perceive VIW to be Deaf and/or Disabled?    N

If Yes, who?      VIW/Other:

Details of Disability:

Physical Access Needs:

Personal Care Needs:

Medical Needs:

Communication Needs:

Sexual Orientation:

Gender Identity:

**Officer's Notes:**

no vss



VIW No: 1 Of: 1

VSS Info:

Local VSS Ref:  
Language (If not English):  
Victim Contacted by I.O?  
Date/Time:

Action Taken	Action Date	Entered by	Generated	Date Generated
EB VSS Not Appropriate	15/11/2021	73346 CIV WRIGHT	EC	
CN NL - Not Appropriate	15/11/2021	73346 CIV WRIGHT	EC	

Remarks:

**IDO**

IDO Request:

Request Id	Requested Date/Time	Surname	Warrant/Pay No	Accepted Date/Time	Cancel Reason	Cancel Date
------------	---------------------	---------	----------------	--------------------	---------------	-------------

IDO Visit:

Request Id	Surname	Visit Date/Time	Entry Gained	Job Sheet No	Useful Marks
------------	---------	-----------------	--------------	--------------	--------------

**CPO**

CPO Request:

Request Id	Requested Date/Time	Surname	Warrant/Pay No	Accepted Date/Time	Cancel Reason	Cancel Date
------------	---------------------	---------	----------------	--------------------	---------------	-------------

CPO Visit:

Request Id	Surname	Visit Date/Time	Entry Gained	Job Sheet No	Useful Marks
------------	---------	-----------------	--------------	--------------	--------------

**Photographer**

Photographer Request:

Request Id	Requested Date/Time	Surname	Warrant/Pay No	Accepted Date/Time	Cancel Reason	Cancel Date
------------	---------------------	---------	----------------	--------------------	---------------	-------------

Photographer Visit:

Request Id	Surname	Visit Date/Time	Entry Gained	Job Sheet No	Useful Marks
------------	---------	-----------------	--------------	--------------	--------------

**Other**

Other Request:

Request Id	Type	Requested Date/Time	Surname	Warrant/Pay No	Accepted Date/Time	Cancel Reason	Cancel Date
------------	------	---------------------	---------	----------------	--------------------	---------------	-------------

Other Visit:

Request Id	Surname	Visit Date/Time	Entry Gained	Job Sheet No	Useful Marks
------------	---------	-----------------	--------------	--------------	--------------

**Access Info**

Data Protection Act - Dispose Of As Confidential Waste  
PC PS GRAVES 3122NW 200255  
CR:19[REDACTED]1 CrType:C Notifiable/MPS/Other:N-5 Status:U Press:N Class:A/Theft Person  
GLU:QK  
**Features**

**Features/instruments**

Text:

IDO Text:

**Prop Ref Nos**

**Forensic Data**

Lab Reference No:

FORENSIC REFERENCES

Type	No
------	----

**Officers Notes:**

Data Protection Act - Dispose Of As Confidential Waste

PC PS GRAVES 3122NW 200255

CR:19[REDACTED]1 CrType:C Notifiable/MPS/Other:N-5 Status:U Press:N Class:A/Theft Person

GLU:QK

**Linked Crimes**

<b>Chain ID</b>	<b>Removed from Chain?</b>	<b>Police Contact</b>
-----------------	------------------------------------	-----------------------

**Method**

Current Position: C Classified  
Method: attempted theft of chain

**Classification Set by CIT:**

Lock: Date:  
By:

**Classify**

**Main Classification:**

	Code	Victim	Date
Initial:	A039/00	Y	13/11/2021 05:07
Current:	A039/00	Y	13/11/2021 05:10
Description:	ATTEMPT /Theft From The Person of Another Contrary to s1 Theft Act 1968		

**Subsidiary Classifications:**

	Code	Victim	Count
Confirm?	Y	Date:	15/11/2021 10:34
		By:	CIV /73346 EC WRIGHT
Victim Count Discrepancy:			

**No Crime**

No Crime? Date:  
Reason:  
Confirm? Date:  
By:

Crime Related Date:  
Incident?  
Confirm? Date:  
By:

**Statistical Info**

Current Status: U Undetected Crime Last Changed:  
Cleared-Up Reason: Date:

**Original Classification**

Off.	Code	Victim	Count	Status	Outcome	Outcome Changed	Change Reason	Last Changed	Last Changed By
Main	A039/00	Y		U	00 Outcome Pending	15/11/2021 10:34:00		15/11/2021 10:34:00	CIV /73346 EC WRIGHT

Confirmed Date: 15/11/2021 10:34  
Confirmed By: CIV /73346 EC WRIGHT

Statistical Parent CR:

**Administrative Detections**

Home Office Rule: Date:  
By:  
Explanatory Notes:

All Current Home Office  
Requirements Satisfied:

Date:  
By:

**Of Interest To**

Method Index:  
CP Analysis:

**Victim Amendments**

**Date Added      Time   VIW No      By**

**Date Removed      Time   VIW No      By**

**History**

<b>Off.</b>	<b>Code</b>	<b>Victim</b>	<b>Count</b>	<b>Status</b>	<b>Outcome</b>	<b>Reason</b>	<b>When</b>	<b>By</b>
-------------	-------------	---------------	--------------	---------------	----------------	---------------	-------------	-----------



Data Protection Act - Dispose Of As Confidential Waste  
PC PS GRAVES 3122NW 200255  
CR:19[REDACTED]1 CrType:C Notifiable/MPS/Other:N-5 Status:U Press:N Class:A/Theft Person  
GLU:QK  
Messages

Addressee	Date Sent	Text	Cancel Date
-----------	-----------	------	-------------

Gen Reg No	Description
------------	-------------

Important/Interest Crime?	Date:
---------------------------	-------

14/11/2021 06:24

PC 250898 PJ BOLAND

Immediate & Fast track actions

=====

=====

CAD:  
000082/14NOV21

Attending Crew:  
NW 46 N

Reporting officer:  
PC Boland  
2340 NW  
P250898

Offence:  
Attempted theft

Venue:  
Outside the Aura Club, Harrow Road, Wembley

Initial actions:

Officers arrived on scene after the victim called police and stated that someone had tried to take his chain off of him from around his neck. When officers arrived on scene the victim made himself known to police and officers took the victim in the rear of their vehicle for a drive around of the immediate area to look for suspects potentially still on scene or in the area.

Victim then told police that this incident occurred twenty minutes prior to him calling police and that he believes the males were long gone from the area, the male was mostly concerned about how the bouncers working on the venue location had refused him entry to the nightclub because they suspected his ID to be out of date.

The male gave his details to police and provided the below account. Police confirmed the victims ID on PNC and informed the door staff of the location who then allowed the victim in for his own safety. Officers asked LA CCTV to have a look at their cameras for potential evidence however this was no trace.

Detailed account from the victim or primary witness(s)

=====

=====

VIW stated that he was waiting outside the venue location for his girlfriend after he was refused entry into the club. Whilst he was waiting

14/11/2021 06:24

PC 250898 PJ BOLAND

outside three IC3 males have approached him and have attempted to take his chain off from around his neck before running off in the direction of barham park.

Additional Witness(s) account

No additional witnesses

Scene Management

No scene

Physical evidence (incl. forensic)

No physical evidence

Local enquiries & Initial search

Officers conducted a drive around with the victim on board however no suspects identified by the victim.

CCTV / BWV / Other digital evidence

No CCTV evidence available

Suspect(s)

X 3 IC3 males all wearing dark clothing, this is the best description given by the victim.

Other Additional lines of enquiry

No further LOE

Solvability Assessment

Report will be closed due to lack of evidence and suspects, victim has been informed of this and was happy as he managed to get into the club with his girlfriend.

Outcome 18 - insufficient evidence to proceed.

Data Protection Act - Dispose Of As Confidential Waste  
PC PS GRAVES 3122NW 200255  
CR:1 [REDACTED] 1 CrType:C Notifiable/MPS/Other:N-5 Status:U Press:N Class:A/Theft Person  
GLU:QK

**Details of Investigation**

15/11/2021 01:30

PS 187771 214NW MR JAMES

Outcome 18

15/11/2021 10:34

CIV 73346 EC WRIGHT

Screened Out

15/11/2021 10:34

CIV 73346 EC WRIGHT

Classification confirmed

15/11/2021 10:36

CIV 73346 EC WRIGHT

CR Re-Opened, previously marked as Ready for Completion by PS 214NW /187771 MR JAMES  
15/11/2021 01:30:00

15/11/2021 10:36

CIV 73346 EC WRIGHT

OIC Changed

16/11/2021 02:28

DS 207364 9157T CJ HARDING

OIC Changed

16/11/2021 09:05

APS 253807 S HOUSSEIN

**Details of Investigation**

OIC Changed

16/11/2021 09:05

APS 253807 S HOUSSEIN

please review and submit for closure if investigation complete

20/11/2021 21:36

PC 250898 PJ BOLAND

please close outcome 18 investigation complete

24/11/2021 03:35

PS 187771 214NW MR JAMES

Outcome 18

29/11/2021 07:36

PS 187771 214NW MR JAMES

Outcome 18

**Memos**

**Sent To**  
**Noted By**  
**Completed By**  
**Entered By**

**Urgent?**      **Noted**      **Completed**      **Date Cancelled**      **Entered**

Create Action/Decision/Review Screens ?  
Action/Decision/Review Screens Created By:

Create CAIT Screens?  
CAIT Screens Created By:

**Case Mgt Administration**

Is SIO Same As OIC Supervisor?  
Current Senior Investigating Officer (SIO):  
Allocated:

Noted?  
Noted Date/Time:

**Previous SIOs:**

**Officer**      **Allocated**      **Noted**

Review Period:    days      Next Review Due:

**Summary:**

Actions:	Total:
Decisions:	Total:
Review:	Total:

Ready for Completion:  
With Rationale:

Completed:  
Seen By SIO:



**Initial Entry**

Initial I.O.:  
Rank: PC  
Surname: BOLAND Initials: PJ  
Wt/Pay No: 250898 Div/D No:  
  
Crime Recorded by: 250898 BOLAND PC PJ  
Date/Time: 13/11/2021 05:07  
Recording Unit: DPHP

**Supervision**

Initial entry checked? Y  
Initial entry checked by: PS FURNEAUX 262NW 242850  
Date/Time: 13/11/2021 19:18

**Ongoing Supervision**

Date	Supervision By
29/11/2021 07:36	PS 214NW /187771 MR JAMES
24/11/2021 03:35	PS 214NW /187771 MR JAMES
15/11/2021 01:30	PS 214NW /187771 MR JAMES

Investigation complete? Y  
Investigation complete by: PS 214NW /187771 MR JAMES  
Date/Time: 24/11/2021 03:35

Crime Report closed?  
Crime Report closed by:  
Date/Time:

**Screening**

Screening Decision: OUT Crime screened "out". No further investigation.  
Reason:  
Text:  
ew

**Screening History**

Decision	Reason	Text
----------	--------	------

**Completion**

Date/Time CR  
Last Updated: 29/11/2021 13:43  
  
CR Completed? R  
Date/Time: 24/11/2021 03:35  
By (Wt.No): 187771

Data Protection Act - Dispose Of As Confidential Waste  
PC PS GRAVES 3122NW 200255  
CR:1[REDACTED]/21 CrType:C Notifiable/MPS/Other:N-5 Status:U Press:N Class:A/Theft Person  
GLU:QK  
**Supervision**

**Bring Forward:**

<b>Date</b>	<b>Date Entered</b>	<b>For</b>
<b>Reason</b>		
<b>Date Cancelled</b>	<b>Cancelled By</b>	

**General Information**

Screening Decision: IN

**Main**

IU: NWBCU NW Basic Command Unit  
Crime Type: B H/O Crime Type: 1  
Allegation (Prefix):  
Allegation:  
Committed on/from Date: SAT 09/10/2021 23:40  
Committed to Date: SAT 09/10/2021 23:40  
Reported Date: SAT 09/10/2021 23:40  
How Notified: NF Found By Police  
Restricted? By: Date:  
Restriction Reason:

**Flags**

QK

**Borough**

**Branch**

**Service**

**Area (Historical)**

PH Operation Hampshire  
MU Created by Mobile User  
VR Body Worn Video Devices

**OIC**

Is OIC Same As Reporting Officer ?  
Investigating Officer's Rank: PC  
Surname: TURNER Initials: W  
Warrant Number: 251383 Div/D Number: Usual Relief: S  
Duty: AA Borough Uniform  
Station/Branch: SX BARNET BOROUGH  
Allocated Date/Time: 15/10/2021 10:58  
Allocation Noted? Y Noted Date/Time: 19/10/2021 07:10  
BWV Noted? Y BWV Noted Date/Time: 19/10/2021 07:10

**Previous OIC Details**

Usual Relief	Duty	Station Branch	Allocated Date/Time	Noted Date/Time	BWV Noted Date/Time
PC 254100 S	JARVIS-EAMES				
S	AA Borough Uniform	NWBCU	10/10/2021 04:17	10/10/2021 04:17	15/10/2021 07:23

OIC Supervisor: APS1314NW/237637 P WATERMAN

**Press**

Suitable for Press? N  
Restrictions:  
Is this a Specrim? N  
Date/Time:  
Was a Firearm Used? N  
Was other Weapon Used? N  
Are there Terrorist Implications? N  
Was a Suspect present on Police arrival? Y

**General Information**

No. of Suspects Present: 1  
Was the Suspect(s) arrested? Y  
No. of Suspects Arrested: 1

**Source System References**

Source System Name	Source System Reference	Entered Date/Time	Entered By
CAD	008498/09OCT21	10/10/2021 04:14	PC /254100 S JARVIS-EAMES

**Totals**

Total Values:

Stolen £: Outstanding £: Damaged £:  
Recovered £: Damaged On Recovery £:

Total:

VIW(s):	1	Property	0	Vehicles(s):	0
Accused:	1	Suspect(s):	1	CAIT Subject(s):	0

**Drugs/Fraud**

Is this CR for an arrest for possession etc. (not theft) of controlled drugs?  
If Fraudulent Use-Item Used:

N

**DV/Hate Crime**

Is this a Hate Crime/Domestic Incident/Carer Abuse? N

Domestic Incident? Forced Marriage?

Honour Based Violence? Hate Crime?  
Carer Abuse?

Initial Risk Assessment (SPECSS+):

Completed by:

Initial Risk Assessment Management Supervised?  
Completed by:

Current Risk Assessment (SPECSS+):

Completed by:

Form 124D Completed?

Completed by:

Completed by:

CSU Reference

Data Protection Act - Dispose Of As Confidential Waste  
PC PS GRAVES 3122NW 200255  
CR:1[REDACTED]1 CrType:B Notifiable/MPS/Other:N-1 Status:D Press:N Class:S/Ass on Const  
GLU:QK

**General Information**

#	AV Type	WtNo	Exhibit No	Evidential	Master	Link/66	Content shows
						e?evidence_id=c00b 1b41d684459da092c f121fade6d0&partne r_id=85575e0c7f814 dbb8e4a0073265aa3 6e	

Data Protection Act - Dispose Of As Confidential Waste  
PC PS GRAVES 3122NW 200255  
CR:19[REDACTED]1 CrType:B Notifiable/MPS/Other:N-1 Status:D Press:N Class:S/Ass on Const  
GLU:QK  
**Venue**

**Location**

OMPD?  
Address:  
O/S,THE AURA,763-765,HARROW ROAD,  
WEMBLEY,HA0 2LW  
Location Text:

GLU: QK Local Id: QK17 Grid Ref: 516856,185348  
Watch Area:

**Main**

Location Type(s): FA Street

Is the Venue covered by CCTV or in a CCTV Area? N  
CCTV Options:

Approach:  
Entry Method:  
Entry Point:  
Exit Point:  
Security:  
Person On Premises?  
Other Info:

**Internal Transfer**

Date/Time	Transferred By	Previous GLU	Previous IU
-----------	----------------	--------------	-------------

**Transfer From MPS**

Transfer from Met To:-  
Service:  
Station:  
Their Reference:

Received By:-  
Rank:  
Number:  
Surname:

CR:19 [REDACTED] 1 CrType:B Notifiable/MPS/Other:N-1 Status:D Press:N Class:S/Ass on Const GLU:QK

**Victim/Informant/Witness****Details**

VIW No: 1 Of: 1

Role(s): V

Total - Victims: 1

Total Witness: 0

CAIT Subject No:

**Personal Details**

Co/Public Body?

Surname:

Title:

App. Age or From:

Over 18

Sex:

M

Age Estimated:

To:

Ethnic Appearance:

1

Self Class Ethnicity: W1 White - British

Occupation: POLICE SERVICE

Occupation relevant to offence: Y

School or College:

GLU:

Local ID:

GridRef:

National of 1:

Passport No 1:

National of 2:

Passport No 2:

Religion:

**Address Details**

VIW's Address is same as VEN?

Address:

WITHHELD

GLU:

WITHHELD

Local ID: WITHHELD

GridRef: WITHHELD

Home Intelligence Unit:

WITHHELD

PCM: E

CNAA Reason:

Contact Details:

Home: WITHHELD

Business: WITHHELD

Mobile: WITHHELD

Other: WITHHELD

Email: WITHHELD



Data Protection Act - Dispose Of As Confidential Waste  
 PC PS GRAVES 3122NW 200255  
 CR:19[REDACTED]1 CrType:B Notifiable/MPS/Other:N-1 Status:D Press:N Class:S/Ass on Const GLU:QK  
**Victim/Informant/Witness  
 Details**

**Injury Details**

Injury Degree: HD No Injury  
 Injury Description: None  
 Description/Dress:

Vulnerable/intimidated Victim/Witness? WITHHELD  
 Reason for Vulnerability/Intimidation: WITHHELD

**Victim Interviews**

Interview Type	Date of Interview	Start Time	Location	Other Persons Present	Interviewing Officer	eStatement Ref No
----------------	-------------------	------------	----------	-----------------------	----------------------	-------------------

**Actions**

MG11 Taken?	Witness Albums Visited?	N
Victim of Reported Crime to Police in last 12 months?	Y Yes	
Is V willing for VSS to be informed?	N No	
V Code of Practice Applicable?	Y	
254100 PC	JARVIS-EAMES S	10/10/2021

Changed To	Entered By	Date
------------	------------	------

VCOP Actn Compl?	Y	
251383 PC	TURNER W	19/10/2021
Fraud Cl'rurp	Date:	
NFRC		

Knows Suspect No.	How Known
-------------------	-----------

Aware of Suspect No.	How Victim or Witness aware of Arrest
1	HA Present when Susp arrested

**Knows Accused No.**      **How Known**

**Needs**

Does anyone perceive VIW to be Deaf and/or Disabled?    N

If Yes, who?      VIW/Other:

Details of Disability:

Physical Access Needs:

Personal Care Needs:

Medical Needs:

Communication Needs:

Sexual Orientation:

Gender Identity:

**Officer's Notes:**

.

VIW No: 1 Of: 1

VSS Info:

Local VSS Ref:

Language (If not English):

Victim Contacted by I.O?

Y

Date/Time:

09/10/2021 23:40

Action Taken	Action Date	Entered by	Generated	Date Generated
EB VSS Not Appropriate	11/10/2021	93002 CIV LETSON	L	
AZ SI - Continuing Inv.	11/10/2021	93002 CIV LETSON	L	
HC VU-Susp.Ch/Summ/TIC	19/10/2021	251383 PC TURNER	W	
			Y	11/10/2021 10:59

Remarks:

CR:19 [REDACTED] 1 CrType:B Notifiable/MPS/Other:N-1 Status:D Press:N Class:S/Ass on Const GLU:QK

### Accused Details

Accused No: 1      Of: 1

AA Charge/further charg

Charged/Summonsed

Surname:

s):

### Personal Details

Occupation: SELF EMPLOYED

Relevant to Offence? N

School or College:

GLU:

Local Id:

Grid Ref:

Date of Birth:

Age:

Ethnic Appearance:

1

**Self Class Ethnicity:**

W9 White - Any other White background

OVRO Number:

Birth Place:

National Of 1:

National Of 2

Passport No 1:

Passport No 2:

Religion:

**Address**

Accused Address Same As Ven ?

Address:

Id: 9999

Grid Ref:

Home Intelligence Unit OF OTHER FORCE OMPD

**Contact Details:**

Home:

Business:

Mobile:  
Email:

Other:

**Additional Details**

PNC Status: T

CRO Result:

This offence circ on PNC?

Disqualified Driver?

Arrested/Summoned Date/Time:

How Arrested:

PNC Result:

Previous Convictions?

On bail at time of offence?

By:(Met)

Is Arrested By (Met) same as OIC details?

Div/D.No:

Warrant No:

Rank:

Initis:

Surname:

Stn/Branch:

Duty at time of arrest:

By:(Non-Met)

Rank:

No:

Surname:

Service:

Station:

**Info Markers**

Accused considers they have a disability? N  
Disability Category:

**Warning Signals: Type**

**On PNC?**

Created by: PC /251383 W TURNER  
Date/Time: 19/10/2021 13:23

Last Updated by: PC 833TP /222220 S KESEN  
Date/Time: 25/10/2021 18:07

**Known To Victim**

Victim Knows Accused? N

**Known by Victim No.      How Known**

**Other Names**

Maiden Name:

Alias Surname(s):                      Alias Forename(s):

Nickname(s):  
Former names(s):

**OTHER OFFENCES CHARGED/SUMMONSED**

CR No	Judicial Disposal	Proceedings Type	Prev Rep?	Plea	Finding
-------	-------------------	------------------	-----------	------	---------

**OTHER OFFENCES TO BE CLEARED UP**

CR No	Judicial Disposal	Proceedings Type	Prev Rep?
-------	-------------------	------------------	-----------

Data Protection Act - Dispose Of As Confidential Waste  
PC PS GRAVES 3122NW 200255  
CR:19[REDACTED] 1 CrType:B Notifiable/MPS/Other:N-1 Status:D Press:N Class:S/Ass on Const  
GLU:QK

**Accused Custody**

Accused No: 1 Of: 1 [REDACTED]

[REDACTED]

U.R.N (Case No): 01QK/4138/21 Original CR ID:  
Custody No: 01SC/3954/21 Process/Other Ref:  
Offence in Brief: assault on emergency worker  
Judicial Disposal: AA Charge/further charge  
Date Entered: 19/10/2021  
By: PC /251383 W TURNER  
Proceedings Type: AA Charge/further charge  
Date Entered: 25/10/2021  
Date Charged:

**Court Details**

Court Appearance Type:  
Court:  
Date/Time:  
Date IM Form served:

**Bail Details**

Police Bail? Y  
Return to Station Date  
Court Bail? Unknown  
Conditions:

Current Bail: Date Imposed:  
Non Appearance Warrant?  
Wanted Docket Ref No:



**Accused Offence & Results**

Accused No: 1 Of: 1 [REDACTED]

[REDACTED]

Skeletal Charge:

Plea:

Finding:

Sentence:

Date Convicted:

Recommended for Deportation?

**Appeal Details**

Appeal Notice Served?

Varied on Appeal?

If Varied:

Court:

Date:

**Circulations**

Title	Date	Case No.	Date Cancelled
-------	------	----------	----------------

**Officer's Notes:**

CR:19 [REDACTED] CrType:B Notifiable/MPS/Other:N-1 Status:D Press:N Class:S/Ass on Const

GLU:QK

**Suspect Details**

Suspect No: 1 Of: 1

Currently Eliminated? Y

Possibly identical to

Suspect No(s):

CAIT Subject No:

**Names**

Case Class: SU Suspected

Surname Used: [REDACTED]

PNC Surname:

PNC Forename:

Maiden Name:

**Alias Surname**

**Alias Forenames**

**Nickname**

**Info Markers**

Do you want to create an Accused record? Y Accused Created: 19/10/2021 13:23 Accused No: 1

PNC Status: T

CRO Result:

PNC Result:

Suspect considers they have a disability? N

Disability Category:

**Warning Signal Type**

**On PNC?**

Created by: PC /254100 S JARVIS-EAMES

Date/Time: 10/10/2021 04:52

Last Updated by:

Date/Time:

**Personal Details**

Date of Birth: [REDACTED]

Age Estimated:

App. Age or From: [REDACTED]

To: [REDACTED]

Sex: F

Ethnic Appearance: 1

Self Classified Ethnicity: W9 White - Any other White background

Height Imperial: 5'9"

Height Metric: 175

Birth Place: [REDACTED]

CR:19[REDACTED]1 CrType:B Notifiable/MPS/Other:N-1 Status:D Press:N Class:S/Ass on Const

GLU:QK

**Suspect Details**

Nationality(2):

Passport No 1:

Passport No 2:

Dress:

Composite Description: N

Religion:

Occupation: SELF EMPLOYED

School or College:

GLU:

Local ID:

Grid Ref:

Details of ID Docs:



Data Protection Act - Dispose Of As Confidential Waste  
PC PS GRAVES 3122NW 200255  
CR:19[REDACTED]1 CrType:B Notifiable/MPS/Other:N-1 Status:D Press:N Class:S/Ass on Const GLU:QK  
**Suspect Elimination**

Suspect No: 1      Of: 1  
Currently Eliminated? Y

**Disposal**

Circulate PNC?

Date Eliminated	Reason Eliminated	Method of Detection	How Suspect Notified	Date/Time Notified	Notified By:				
					Rank	Div/D Number	Warrant Number	Initials	Surname
10/10/2021	AA Arrested and charged	AA Charged	AE Personally	10/10/2021 11:00	PC		251383	W	TURNER

Date of Arrest	Custody No	Result	Bail Return Date/Time	Station	Entered By:					Entered Date/Time
					Rank	Div/D Number	Warrant Number	Init's	Surname	
09/10/2021	01SC/3954/21				INS	231NW	202541	BC	CRYAN	11/10/2021 13:21

**Identifiable By**

Identifiable By  
VIW No(s):

**Circulation**

Title	Date	Case No	Date Cancelled
-------	------	---------	----------------

Wanted Docket Ref No:  
ID by Witness Albums?  
Warrant Issued?

Date Warrant Issued:

Conditions:

**BWV Usage**

Was BWV viewed prior to interview?	Y
Reason not viewed:	
Was BWV shown in interview?	N
Reason not shown:	NA Not Applicable
Anticipated plea:	
Did BWV assist this investigation?	Y

**Officer's Notes:**

Data Protection Act - Dispose Of As Confidential Waste  
PC PS GRAVES 3122NW 200255  
CR:19[REDACTED]1 CrType:B Notifiable/MPS/Other:N-1 Status:D Press:N Class:S/Ass on Const GLU:QK  
**Support Services**

**IDO**

IDO Request:

Request Id	Requested Date/Time	Surname	Warrant/Pay No	Accepted Date/Time	Cancel Reason	Cancel Date
------------	---------------------	---------	----------------	--------------------	---------------	-------------

IDO Visit:

Request Id	Surname	Visit Date/Time	Entry Gained	Job Sheet No	Useful Marks
------------	---------	-----------------	--------------	--------------	--------------

**CPO**

CPO Request:

Request Id	Requested Date/Time	Surname	Warrant/Pay No	Accepted Date/Time	Cancel Reason	Cancel Date
------------	---------------------	---------	----------------	--------------------	---------------	-------------

CPO Visit:

Request Id	Surname	Visit Date/Time	Entry Gained	Job Sheet No	Useful Marks
------------	---------	-----------------	--------------	--------------	--------------

**Photographer**

Photographer Request:

Request Id	Requested Date/Time	Surname	Warrant/Pay No	Accepted Date/Time	Cancel Reason	Cancel Date
------------	---------------------	---------	----------------	--------------------	---------------	-------------

Photographer Visit:

Request Id	Surname	Visit Date/Time	Entry Gained	Job Sheet No	Useful Marks
------------	---------	-----------------	--------------	--------------	--------------

**Other**

Other Request:

Request Id	Type	Requested Date/Time	Surname	Warrant/Pay No	Accepted Date/Time	Cancel Reason	Cancel Date
------------	------	---------------------	---------	----------------	--------------------	---------------	-------------

Other Visit:

Request Id	Surname	Visit Date/Time	Entry Gained	Job Sheet No	Useful Marks
------------	---------	-----------------	--------------	--------------	--------------

**Access Info**



**Features/instruments**

EO Other attack

Text:

IDO Text:

**Prop Ref Nos**

**Forensic Data**

Lab Reference No:

FORENSIC REFERENCES

Type	No
------	----

**Officers Notes:**

Data Protection Act - Dispose Of As Confidential Waste

PC PS GRAVES 3122NW 200255

CR:19[REDACTED]1 CrType:B Notifiable/MPS/Other:N-1 Status:D Press:N Class:S/Ass on Const

GLU:QK

**Linked Crimes**

<b>Chain ID</b>	<b>Removed from Chain?</b>	<b>Police Contact</b>
-----------------	------------------------------------	-----------------------

**Method**

Current Position: C Classified  
Method: This an a report of Assault on an emergency worker

**Classification Set by CIT:**

Lock: Date:  
By:

**Classify**

**Main Classification:**

	Code	Victim	Date
Initial:	S008/73	Y	10/10/2021 04:14
Current:	S008/73	Y	11/10/2021 10:57
Description:	SUBSTANT./Assault or assault by beating of a constable.		

**Subsidiary Classifications:**

	Code	Victim	Count
Confirm?	Y	Date:	11/10/2021 10:57
		By:	CIV /93002 L LETSON
Victim Count Discrepancy:			

**No Crime**

No Crime? Date:  
Reason:  
Confirm? Date:  
By:

Crime Related Date:  
Incident?  
Confirm? Date:  
By:

**Statistical Info**

Current Status: D Detected Crime Last Changed: 25/10/2021  
Cleared-Up Reason: SA Ch/Summ-Prev. Undet Date: 25/10/2021

**Original Classification**

Off.	Code	Victim	Count	Status	Outcome	Outcome Changed	Change Reason	Last Changed	Last Changed By
Main	S008/73	Y		D	01 Charged/Summonsed	25/10/2021 18:07:00		25/10/2021 18:07:00	PC 833TP /222220 S KESEN

Confirmed Date: 11/10/2021 10:57  
Confirmed By: CIV /93002 L LETSON

Statistical Parent CR:

**Administrative Detections**

Home Office Rule: Date:  
By:  
Explanatory Notes:

All Current Home Office  
Requirements Satisfied:

Date:  
By:

**Of Interest To**

Method Index:  
CP Analysis:

**Victim Amendments**

**Date Added      Time   VIW No      By**

**Date Removed      Time   VIW No      By**

**History**

Off.	Code	Victim	Count	Status	Outcome	Reason	When	By	
Main	S008/73	Y	1	U	00 - Outcome Pending		11/10/2021 10:57:00	CIV	/93002 L LETSON

Data Protection Act - Dispose Of As Confidential Waste  
PC PS GRAVES 3122NW 200255  
CR:19[REDACTED]1 CrType:B Notifiable/MPS/Other:N-1 Status:D Press:N Class:S/Ass on Const  
GLU:QK  
Messages

Addressee	Date Sent	Text	Cancel Date
-----------	-----------	------	-------------

Gen Reg No	Description
------------	-------------

Important/Interest Crime?	Date:
---------------------------	-------

**Details of Investigation**

10/10/2021 04:52

PC 254100 S JARVIS-EAMES

Service Flag PH added

10/10/2021 04:52

PC 254100 S JARVIS-EAMES

Service Flag VR added

10/10/2021 04:52

PC 254100 S JARVIS-EAMES

This report was created using the CRIS app.

**IMMEDIATE AND FAST TRACK ACTIONS**

CAD: 008498/09OCT21

Offence: 008/73 Assault on Constable

Committed from 9 Oct 2021 23:40 to 23:40

Reported: 9 Oct 2021 23:40

Venue of offence: Outside THE AURA, 763-765, Harrow Road, WEMBLEY, HA0 2LW

Borough where offence took place: Brent Borough - covers QD, QH, QK, QL & QN wef 01/04/00.

TOA: 23:40

Officers attending

Officer Name: PC JARVIS-EAMES

Offence Summary and Officer's Initial Actions:

Officers observed SUS1 fighting with another female on the pavement outside of THE AURA on HARROW ROAD in WEMBLEY. Officers approached SUS1 and took hold of her by both arms and escorted her to another part of the pavement in order to ascertain what had happened. Whilst officers were talking to SUS1, SUS1 lashed out and slapped VIW1 on his Right Wrist. PC JARVIS-EAMES 1836NW arrested SUS1 on suspicion of Assault on an Emergency Worker at 23:48 hours.

CID contacted: No

Supervisor/duty officer contacted: No

Specialist team contacted: No

**VICTIM/S**

VIW 1:

Identification details have been withheld from primary DETs.

**Details of Investigation**

MG11 Statement Reference: NW-1013060-2021

Injury: No

Is victim considered vulnerable: No

Is victim repeat victim of crime in last 12 months: Yes

Was victim given crime reference number: Yes

Was victim given Victim Care Card: No

Victim's account of the incident: On SATURDAY 09 OCTOBER 2021 at approximately 23:40 hours

VIW1 was employed on duties as a Police Officer travelling along HARROW ROAD in a marked police vehicle, also in the vehicle was PC



**Details of Investigation**

10/10/2021 04:52

PC 254100 S JARVIS-EAMES

JARVIS-EAMES 1836NW. VIW1 observed SUS1 on the pavement fighting with another female. VIW1 pulled the vehicle to the side of the road and both VIW1 and PC JARVIS-EAMES exited the vehicle in order to stop the female from fighting. VIW1 and PC JARVIS-EAMES took VIW1 by each arm and escorted her to another part of the pavement away from the altercation. Whilst VIW1 and PC JARVIS-EAMES were talking to SUS1 to find out what had happened SUS1 has slapped VIW1 on the Right Wrist. PC JARVIS-EAMES arrested VIW1 at 23:48 hours on Suspicion of Assault on an emergency worker.

**SUSPECT/S**

Suspect 1:

Name: [REDACTED]

[REDACTED] 3 [REDACTED]

Age: [REDACTED]

Address: [REDACTED]

Ethnic Appearance: 1 White European

Suspect description:

Sex: Female

Height: 5' 9"

Hair type: HF SHOULDER LENGTH

Hair colour: BLONDE

Occupation: SELF EMPLOYED

PNC Trace Status: [REDACTED]

Suspect arrested: Yes

Custody no: [REDACTED]

Steps to locate: N/A

**PHYSICAL AND FORENSIC EVIDENCE**

CCTV available: No

Forensic opportunities: N/A

**LOCAL ENQUIRIES AND INITIAL SEARCH**

Local enquiries/House to House?: No

**ADDITIONAL LINES OF ENQUIRY**

No further lines of enquiry to conduct

**HAVES RISK FRAMEWORK**

History

**Details of Investigation**

There is no history between VIW1 and SUS1

Aggravating Factors

None

Vulnerability

None

Escalation

None

Steps taken to Address Risk

SUS1 arrested on suspicion of Assault on an Emergency Worker

**SOLVABILITY ASSESSMENT**

The investigation is complete.

The reason is: all lines of enquiry have been

10/10/2021 04:52

PC 254100 S JARVIS-EAMES

conducted

Home Office Outcome Code: 0 Outcome Pending

The victim/s was informed of this decision.

10/10/2021 07:07

PC 254100 S JARVIS-EAMES

Op Hampshire Reference Number:J3YMGR9J - Op Hampshire Spreadsheet updated.

11/10/2021 10:11

PC 224564 1527T G COLYER

\*\*\*\*Operation Hampshire Team\*\*\*\*

This investigation has been picked up on an overnight search by the Op Hampshire Team due to there being an allegation of assault on a Police Officer or Police Staff.

Under Op Hampshire and the new 'Assault On Emergency Worker' legislation, the OIC has additional obligations in terms of the investigation.

Details for everything mentioned on this CRIS entry can be found on the Op HAMPSHIRE intranet site.

Additionally, to provide the best service to the victim and present the strongest case to the CPS and Court please ensure the following;

- Victim statement with Victim Personal Statement (VPS) for first hearing including overnight to court cases. Follow up VPS prior to trial.
- The victim's BWV identified, viewed, categorised, clipped where necessary and made available to CPS.
- All other BWV identified or requested from other attending Officers/Staff, viewed and correctly categorised.
- Medical evidence to support the charge being sought. The initial evidence doesn't have to be a full medical statement from the Doctor or Consultant but can be triage notes, however it does need to clearly state the confirmed injury.

This not only assists the CPS in making an informed decision in terms of charging for the correct offence but it also assists the Bench in applying the correct sentencing guidelines based on the seriousness of the injury.

- If Mental Health plays a part in the case of the

**Details of Investigation**

11/10/2021 10:11

PC 224564 1527T G COLYER

suspect, make sure the capacity at the time of the assault is ascertained before a disposal decision to NFA is made. We are not medically trained to NFA based on a suspect being sectioned or having MH issues.

- Include the Deputy Commissioner's Impact Statement within the post-charge COPA file. This won't always be available for overnight cases to court but they must be requested.
- Make sure the DPP's Guidance on Charging is adhered to. Know what is suitable for Police charge and what should be referred to CMT/CPS for review to charge.
- Where the suspect is bailed or RUI'd and CMT or CPS have authorised a charge, ensure these post charge/PCR casefiles are passed to CMT for sign off and not signed off by the OIC's supervisor.
- Ensure the Streamlined Disclosure Certificate is completed and fit for purpose.
- VCOP – Please make sure you contact the victim and update them regularly throughout every stage of the investigation. This includes arrest of suspect, suspect bailed to return and BTR alterations, suspect charged & any bail conditions, case closed undetected or suspect NFA, other case disposals – cautions, PND etc, regular monthly updates until disposal.
- Ensure the 'PH' flag (Op Hampshire) is added to this CRIS report.

The Operation Hampshire Team will continue to monitor this investigation but should any advice be required around Op HAMPSHIRE obligations, the investigation or the Assault on Emergency Worker legislation please contact the Op HAMPSHIRE Team via 'Op Hampshire Mailbox – Enquiries'.

11/10/2021 10:57

CIV 93002 L LETSON

Classification confirmed

11/10/2021 10:57

CIV 93002 L LETSON

Screened In

15/10/2021 10:59

PC 254100 S JARVIS-EAMES

OIC Changed

25/06/2022 10:07

19/10/2021 13:20

PC 251383 W TURNER

OIC UPDATE/CLOSURE

\*\*\*\*\*

Suspect was charged from custody for this matter. This report may now be closed. Outcome 1

===== CRIS CLOSURE TEMPLATE =====

CRIS CLOSURE TEMPLATE:

OUTCOME CODE: 1

OUTCOME: CHARGED

'VCOP ACTION COMPLETE' BOX TICKED: YES

ALL SUSPECTS ELIMINATED: YES

ACCUSED PAGE COMPLETED: YES

CIRCULATION NUMBER INPUTTED: NOT APPLICABLE

RUI CLOSED WITH 60N FORM: NOT APPLICABLE

BIOMETRICS COMPLETED: NOT APPLICABLE

FORENSIC IDENT ELIMINATED: NOT APPLICABLE

COPA FULLY SUBMITTED TO CPS: YES

MARKED FOR CLOSURE BY PRESSING THE 'P' IN THE SUPERVISION TAB: YES

25/10/2021 18:06

PC 222220 833TP S KESEN

as per COPA susp charged with assault on emergency worker

**Memos**

**Sent To  
Noted By  
Completed By  
Entered By**

**Urgent?      Noted      Completed      Date Cancelled      Entered**

Sent: PC 254100 JARVIS-E... S  
Noted: PC 254100 JARVIS-E... S  
Completed: PC 254100 JARVIS-E... S  
Entered: PS 198122 369NW AINSWORT... PS

15/10/2021 15/10/2021 10/10/2021

please classify

Sent: PC 254100 JARVIS-E... S  
Noted: PC 254100 JARVIS-E... S  
Completed: PC 254100 JARVIS-E... S  
Entered: PS 198122 369NW AINSWORT... PS

15/10/2021 15/10/2021 10/10/2021

please add date and cust no to suspect elim page

Create Action/Decision/Review Screens ?  
Action/Decision/Review Screens Created By:

Create CAIT Screens?  
CAIT Screens Created By:

**Case Mgt Administration**

Is SIO Same As OIC Supervisor?  
Current Senior Investigating Officer (SIO):  
Allocated:

Noted?  
Noted Date/Time:

**Previous SIOs:**

Officer	Allocated	Noted
---------	-----------	-------

Review Period:    days	Next Review Due:
------------------------	------------------

**Summary:**

Actions:	Total:	Ready for Completion:	Completed:
Decisions:	Total:	With Rationale:	Seen By SIO:
Review:	Total:		

**Initial Entry**

Initial I.O.:  
Rank: PC  
Surname: JARVIS-EAMES Initials: S  
Wt/Pay No: 254100 Div/D No:  
  
Crime Recorded by: 254100 JARVIS-EAMES PC S  
Date/Time: 10/10/2021 04:14  
Recording Unit: NWHQ

**Supervision**

Initial entry checked? Y  
Initial entry checked by: PS AINSWORTH 369NW 198122  
Date/Time: 10/10/2021 07:54

**Ongoing Supervision**

Date	Supervision By
23/10/2021 17:10	APS 1314NW/237637 P WATERMAN

Investigation complete? Y  
Investigation complete by: APS 1314NW/237637 P WATERMAN  
Date/Time: 23/10/2021 17:10

Crime Report closed? Y  
Crime Report closed by: PC 833TP /222220 S KESEN  
Date/Time: 25/10/2021 18:07

**Screening**

Screening Decision: IN Crime screened "in" for further investigation.  
Reason: 92 Proportionate Investigation  
Text:  
T1 LL

**Screening History**

Decision	Reason	Text
----------	--------	------

**Completion**

Date/Time CR  
Last Updated: 29/10/2021 07:30  
  
CR Completed? Y  
Date/Time: 25/10/2021 18:07  
By (Wt.No): 222220



Data Protection Act - Dispose Of As Confidential Waste  
PC PS GRAVES 3122NW 200255  
CR:19[REDACTED]1 CrType:B Notifiable/MPS/Other:N-1 Status:D Press:N Class:S/Ass on Const  
GLU:QK  
**Supervision**

**Bring Forward:**

<b>Date</b>	<b>Date Entered</b>	<b>For</b>
<b>Reason</b>		
<b>Date Cancelled</b>	<b>Cancelled By</b>	

This page is intentionally left blank

Screening Decision: IN

**Main**

IU: NWBCU NW Basic Command Unit  
Crime Type: C H/O Crime Type: 9  
Allegation (Prefix):  
Allegation:  
Committed on/from Date: MON 12/07/2021 00:01  
Committed to Date: MON 12/07/2021 04:30  
Reported Date: MON 12/07/2021 04:31  
How Notified: NP Phone Call to Police  
Restricted? By: Date:  
Restriction Reason:

**Flags**

QK

**Borough**

**Branch**

**Service**

**Area (Historical)**

VR Body Worn Video Devices

**OIC**

Is OIC Same As Reporting Officer ?  
Investigating Officer's Rank: PC  
Surname: BURKE Initials: R  
Warrant Number: 241274 Div/D Number: 1323AW Usual Relief: S  
Duty: AA Borough Uniform  
Station/Branch: AWERAWS  
Allocated Date/Time: 04/01/2022 10:37  
Allocation Noted? Y Noted Date/Time: 04/01/2022 23:26  
BWV Noted? Y BWV Noted Date/Time: 04/01/2022 23:26

**Previous OIC Details**

Usual Relief	Duty	Station Branch	Allocated Date/Time	Noted Date/Time	BWV Noted Date/Time
PC 252132	A HALL AA Borough Uniform	NWHQ	22/07/2021 02:45	22/07/2021 23:29	22/07/2021 23:29

DS 231212	J DEANS 2744NW				
2	AB Borough CID	NWSOTH	13/07/2021 13:01	21/07/2021 21:50	21/07/2021 21:50

OTHER NW00002 XX NW CID  
BB TP Central Unit QA 12/07/2021 07:00

PC 244217 J BAKER 1165WA

**General Information**

S AA Borough Uniform WAERWAS 12/07/2021 06:33 12/07/2021 06:33

OIC Supervisor: DS2744NW/231212 J DEANS

**Press**

Suitable for Press? N  
Restrictions:  
Is this a Specrim? N  
Date/Time:  
Was a Firearm Used? N  
Was other Weapon Used? Y  
Are there Terrorist Implications? N  
Was a Suspect present on Police arrival? N  
No. of Suspects Present:  
Was the Suspect(s) arrested? N  
No. of Suspects Arrested:

**Source System References**

Source System Name	Source System Reference	Entered Date/Time	Entered By
--------------------	-------------------------	-------------------	------------

**Totals**

Total Values:

Stolen £:	Outstanding £:	Damaged £:
Recovered £:		Damaged On Recovery £:

Total:

VIW(s): 3	Property 0	Vehicles(s): 0
Accused: 0	Suspect(s): 3	CAIT Subject(s): 0

**Drugs/Fraud**

Is this CR for an arrest for possession etc. (not theft) of controlled drugs?  
If Fraudulent Use-Item Used: N

**DV/Hate Crime**

Is this a Hate Crime/Domestic Incident/Carer Abuse? N

Domestic Incident? Forced Marriage?

Honour Based Violence? Hate Crime?  
Carer Abuse?

Initial Risk Assessment (SPECSS+):

Completed by:

Initial Risk Assessment Management Supervised?  
Completed by:

Current Risk Assessment (SPECSS+):

Completed by:

Form 124D Completed?

Completed by:

Form 124D Supervised?

Completed by:

Received by the CSU? CSU Reference

Completed by:

LGBT Relationship?

### **Category of Hate Crime**

Race?

Faith/Religion/Belief? Religion Name:  
Homophobia?

Transphobia?

Disability?

Targeted because of Vulnerability?

**Digital Evidence**

Is there Body Worn Video content in this case?    Y

**Audio/Visual Content**

#	AV Type	WtNo	Exhibit No	Evidential	Master	Link/66	Content shows
1	BWV Clip	244217		N		<a href="https://share.uk.evidence.com/share/wz5mHMJt">https://share.uk.evidence.com/share/wz5mHMJt</a>	initial attendance
2	BWV Footage	250548		N		<a href="https://met.uk.evidence.com/axon/evidence?evidence_id=a6c8329092034f49bcc93f1881b2cfd8&amp;partner_id=85575e0c7f814dbb8e4a0073265aa36e">https://met.uk.evidence.com/axon/evidence?evidence_id=a6c8329092034f49bcc93f1881b2cfd8&amp;partner_id=85575e0c7f814dbb8e4a0073265aa36e</a>	initial attendance
3	BWV Footage	256887		Y		<a href="https://share.uk.evidence.com/share/UcujsBpi">https://share.uk.evidence.com/share/UcujsBpi</a>	allegation

**Location**

OMPD?

Address:

The Aura,763-765,HARROW ROAD,  
WEMBLEY,MIDDLESEX,HA0 2LW

Location Text:

GLU: QK Local Id: QK14 Grid Ref: 523176,182773  
Watch Area:

**Main**

Location Type(s): VU Victim Unsure

Is the Venue covered by CCTV or in a CCTV Area? U  
CCTV Options:

Approach:

Entry Method:

Entry Point:

Exit Point:

Security:

Person On Premises?

Other Info:

**Internal Transfer**

Date/Time	Transferred By	Previous GLU	Previous IU
-----------	----------------	--------------	-------------

**Transfer From MPS**

Transfer from Met To:-

Service:

Station:

Their Reference:

Received By:-

Rank:

Number:

Surname:

**Victim/Informant/Witness**

**Details**

VIW No: 1 Of: 3  
Role(s): V

Total - Victims: 1  
Total Witness: 1

CAIT Subject No:

**Personal Details**

Co/Public Body?  
Surname:

Title: [REDACTED]

App. Age or From:  
Sex:  
Ethnic Appearance:  
Occupation:  
School or College:

Over 18  
M  
3

Age Estimated:  
To:

Self Class Ethnicity:  
Occupation relevant to offence: N

GLU:

Local ID:

GridRef:

National of 1:  
Passport No 1:  
National of 2:  
Passport No 2:  
Religion:

**Address Details**

VIW's Address is same as VEN?

Address:

WITHHELD

GLU:

WITHHELD

Local ID: WITHHELD

GridRef: WITHHELD

Home Intelligence Unit:

WITHHELD

PCM: P

CNAA Reason:

Contact Details:

Home: WITHHELD  
Mobile: WITHHELD  
Email: WITHHELD

Business: WITHHELD  
Other: WITHHELD



Data Protection Act - Dispose Of As Confidential Waste  
 PC PS GRAVES 3122NW 200255  
 CR:19[REDACTED]1 CrType:C Notifiable/MPS/Other:N-9 Status:U Press:N Class:S/Kidnap GLU:QK  
**Victim/Informant/Witness  
 Details**

**Injury Details**

Injury Degree: HF Moderate  
 Injury Description: Broken wrist, bumps on face, stab wound to shoulder  
 Description/Dress:

Vulnerable/intimidated Victim/Witness? WITHHELD  
 Reason for Vulnerability/Intimidation: WITHHELD

**Victim Interviews**

Interview Type	Date of Interview	Start Time	Location	Other Persons Present	Interviewing Officer	eStatement Ref No
----------------	-------------------	------------	----------	-----------------------	----------------------	-------------------

**Actions**

MG11 Taken?	Witness Albums Visited?	N
Victim of Reported Crime to Police in last 12 months?	Y Yes	
Is V willing for VSS to be informed?	Y Yes	
V Code of Practice Applicable?	Y	
244217 PC	BAKER J	12/07/2021

Changed To	Entered By	Date
------------	------------	------

VCOP Actn Compl?	Y	
231212 DS	DEANS J	02/02/2022
Fraud Cl'rurp		Date:
NFRC		

Knows Suspect No.	How Known
3	TO Suspect/Accused known by victim in another way

Aware of Suspect No.	How Victim or Witness aware of Arrest
----------------------	---------------------------------------

**Knows Accused No.**                      **How Known**

**Needs**

Does anyone perceive VIW to be Deaf and/or Disabled?    N  
If Yes, who?                      VIW/Other:

Details of Disability:

Physical Access Needs:

Personal Care Needs:

Medical Needs:

Communication Needs:

Sexual Orientation:  
Gender Identity:

**Officer's Notes:**

VIW No: 1 Of: 3

VSS Info:

Local VSS Ref:  
Language (If not English):  
Victim Contacted by I.O?  
Date/Time:

Action Taken	Action Date	Entered by	Generated	Date Generated
CN NL - Not Appropriate	17/07/2021	231925 PC BARBER	J	
EA VSS Informed	17/07/2021	231925 PC BARBER	J	
HA VU-Arrest/Interview	27/07/2021	234533 DI NEWELL	J	
HB VU - Suspect BTR	01/08/2021	231212 DS DEANS	J	
PD Suspect Image Capture	16/08/2021	730134 CIV MEHTA	D	
HX VU-Regular Update	29/08/2021	252132 PC HALL	A	
HX VU-Regular Update	14/09/2021	243089 PC GREWAL	S	N
HX VU-Regular Update	12/10/2021	252132 PC HALL	A	
HX VU-Regular Update	02/11/2021	252132 PC HALL	A	
HX VU-Regular Update	30/11/2021	252132 PC HALL	A	
HX VU-Regular Update	27/12/2021	252132 PC HALL	A	
HU VU-Suspect NFA/Elim	04/01/2022	241274 PC BURKE	R	
HK VU-Case Closed Undet	04/01/2022	241274 PC BURKE	R	
HU VU-Suspect NFA/Elim	25/01/2022	241274 PC BURKE	R	
HK VU-Case Closed Undet	25/01/2022	241274 PC BURKE	R	
HK VU-Case Closed Undet	02/02/2022	231212 DS DEANS	J	
HK VU-Case Closed Undet	25/03/2022	241274 DC BURKE	R	

Remarks:

**Victim/Informant/Witness**

**Details**

VIW No: 2 Of: 3  
Role(s): I

Total - Victims: 1  
Total Witness: 1

CAIT Subject No:

**Personal Details**

Co/Public Body?

Title:

App. Age or From:  
Sex:  
Ethnic Appearance:  
Occupation:  
School or College:

Over 18  
M  
1

Age Estimated:  
To:

Self Class Ethnicity:  
Occupation relevant to offence: N

GLU:

Local ID:

GridRef:

National of 1:  
Passport No 1:  
National of 2:  
Passport No 2:  
Religion:

**Address Details**

VIW's Address is same as VEN?

Address:

WITHHELD

GLU:

WITHHELD

Local ID: WITHHELD

GridRef: WITHHELD

Home Intelligence Unit:

WITHHELD

PCM: P

CNAA Reason:

Contact Details:

Home: WITHHELD  
Mobile: WITHHELD  
Email: WITHHELD

Business: WITHHELD  
Other: WITHHELD

**Injury Details**

Injury Degree:  
Injury Description:  
Description/Dress:

Vulnerable/intimidated Victim/Witness?      WITHHELD  
Reason for Vulnerability/Intimidation:      WITHHELD

**Victim Interviews**

Interview Type	Date of Interview	Start Time	Location	Other Persons Present	Interviewing Officer	eStatement Ref No
----------------	-------------------	------------	----------	-----------------------	----------------------	-------------------

**Actions**

MG11 Taken?	Witness Albums Visited?	N
Victim of Reported Crime to Police in last 12 months?		
Is V willing for VSS to be informed?		
V Code of Practice Applicable?		

Changed To	Entered By	Date
------------	------------	------

VCOP Actn Compl?

Fraud Cl'rurp NFRC	Date:
-----------------------	-------

Knows Suspect No.	How Known
-------------------	-----------

Aware of Suspect No.	How Victim or Witness aware of Arrest
----------------------	---------------------------------------

**Knows Accused No.**      **How Known**

**Needs**

Does anyone perceive VIW to be Deaf and/or Disabled?  
If Yes, who?      VIW/Other:

Details of Disability:

Physical Access Needs:

Personal Care Needs:

Medical Needs:

Communication Needs:

Sexual Orientation:  
Gender Identity:

**Officer's Notes:**

**Victim/Informant/Witness**

**Details**

VIW No: 3 Of: 3  
Role(s): W

Total - Victims: 1  
Total Witness: 1

CAIT Subject No:

**Personal Details**

Co/Public Body?  
Surname:  
Co./Forenames:

Title:

Age Estimated:  
To:

App. Age or From:  
Sex:  
Ethnic Appearance:  
Occupation:  
School or College:

F

Self Class Ethnicity:  
Occupation relevant to offence: N

GLU:

Local ID:

GridRef:

National of 1:  
Passport No 1:  
National of 2:  
Passport No 2:  
Religion:

**Address Details**

VIW's Address is same as VEN?

Address:

WITHHELD

GLU:

WITHHELD

Local ID: WITHHELD

GridRef: WITHHELD

Home Intelligence Unit:

WITHHELD

PCM: P

CNAA Reason:

Contact Details:

Home: WITHHELD  
Mobile: WITHHELD  
Email: WITHHELD

Business: WITHHELD  
Other: WITHHELD

**Injury Details**

Injury Degree:  
Injury Description:  
Description/Dress:

Vulnerable/intimidated Victim/Witness?      WITHHELD  
Reason for Vulnerability/Intimidation:      WITHHELD

**Victim Interviews**

Interview Type	Date of Interview	Start Time	Location	Other Persons Present	Interviewing Officer	eStatement Ref No
----------------	-------------------	------------	----------	-----------------------	----------------------	-------------------

**Actions**

MG11 Taken?	Witness Albums Visited?	N
Victim of Reported Crime to Police in last 12 months?		
Is V willing for VSS to be informed?		
V Code of Practice Applicable?		

Changed To	Entered By	Date
------------	------------	------

VCOP Actn Compl?

Fraud Cl'rurp      Date:  
NFRC

Knows Suspect No.	How Known
-------------------	-----------

Aware of Suspect No.	How Victim or Witness aware of Arrest
----------------------	---------------------------------------



**Knows Accused No.**      **How Known**

**Needs**

Does anyone perceive VIW to be Deaf and/or Disabled?  
If Yes, who?      VIW/Other:

Details of Disability:

Physical Access Needs:

Personal Care Needs:

Medical Needs:

Communication Needs:

Sexual Orientation:  
Gender Identity:

**Officer's Notes:**

CR:19 [REDACTED] CrType:C Notifiable/MPS/Other:N-9 Status:U Press:N Class:S/Kidnap GLU:QK

**Suspect Details**

Suspect No: 1 Of: 3

Currently Eliminated? Y

Possibly identical to

Suspect No(s):

CAIT Subject No:

**Names**

Case Class:

Surname Used: [REDACTED]

[REDACTED]

[REDACTED] Surname

**Alias Forenames**

**Nickname**

**Info Markers**

Do you want to create an Accused record?

Accused Created:

Accused No: 0

PNC Status: K

CRO Result:

PNC Result: [REDACTED]

Suspect considers they have a disability? N

Disability Category:

**Warning Signal Type**

**On PNC?**

Created by: PC /256887 S BRACKEN

Date/Time: 12/07/2021 08:23

Last Updated by:

Date/Time:

**Personal Details**

Date of Birth: [REDACTED]

To: [REDACTED]

28

Sex: M

Ethnic Appearance: 3

Self Classified Ethnicity: B9 Black - Any other Black background

Height Imperial:

Height Metric:

Birth Place:

Nationality(1):

**Suspect Details**

Nationality(2):

Passport No 1:

Passport No 2:

Dress:

Composite Description: N

Religion:

Occupation:

School or College:

GLU:

Local ID:

Grid Ref:

Details of ID Docs:

**Suspect Details**

**Personal Description**

**Hair**

Desc: Colour: Texture:

**Facial Hair**

Type: Colour: Features:

Eye Colour Left: Eye Colour Right:

Spectacles? Spectacles Type:

Eyebrows:

Voice: Accent:

Photo-Fit Ref: Build:

**Marks/Scars**

**Type/Position**

**Address**

Suspect's Address is same as VEN ?

Address:

GLU: Local ID: Grid Ref:

Home Intelligence Unit:

Frequents:

**Contact Details:**

Home: Business:

Mobile: [REDACTED] [REDACTED]

[REDACTED]

**[REDACTED] Victim**

VIW Knows Suspect? N

**Known by VIW No How Known**

Was the Victim or Witness aware the Suspect was arrested?

**VIW No. How Victim or Witness aware of arrest**

Data Protection Act - Dispose Of As Confidential Waste  
 PC PS GRAVES 3122NW 200255  
 CR:19 [REDACTED] CrType:C Notifiable/MPS/Other:N-9 Status:U Press:N Class:S/Kidnap GLU:QK  
**Suspect Elimination**

Suspect No: 1      Of: 3  
 Currently Eliminated? Y

**Disposal**

Circulate PNC?

Date Eliminated	Reason Eliminated	Method of Detection	How Suspect Notified	Date/Time Notified	Notified By:				
					Rank	Div/D Number	Warrant Number	Initials	Surname
04/01/2022	NQ Victim unwilling to prosecute								

Page 605

Date of Arrest	Custody No	Result	Bail Return Date/Time	Station	Entered By:					Entered Date/Time
					Rank	Div/D Number	Warrant Number	Init's	Surname	
26/07/2021	01YD/5041/21	Released NFA			PC	1323AW	241274	R	BURKE	25/01/2022 12:24

**Identifiable By**

Identifiable By  
 VIW No(s):

**Circulation**

<b>Title</b>	<b>Date</b>	<b>Case No</b>	<b>Date Cancelled</b>
--------------	-------------	----------------	-----------------------

Wanted Docket Ref No: 01QK/0819705  
 ID by Witness Albums?

Warrant Issued?  
Conditions:

Date Warrant Issued:

**BWV Usage**

Was BWV viewed prior to interview?	Y
Reason not viewed:	
Was BWV shown in interview?	Y
Reason not shown:	
Anticipated plea:	NG Not Guilty
Did BWV assist this investigation?	Y

**Officer's Notes:**

CR:19 [REDACTED] 1 CrType:C Notifiable/MPS/Other:N-9 Status:U Press:N Class:S/Kidnap GLU:QK

**Suspect Details**

Suspect No: 2      Of: 3

Currently Eliminated?   N

Possibly identical to

Suspect No(s):

CAIT Subject No:

**Names**

Case Class:

Surname Used:

Forenames Used:

PNC Surname:

PNC Forename:

Maiden Name:

**Alias Surname**

**Alias Forenames**

**Nickname**

**Info Markers**

Do you want to create an Accused record?

Accused Created:

Accused No: 0

PNC Status:      P

CRO Result:

PNC Result:

Suspect considers they have a disability?

Disability Category:

**Warning Signal Type**

**On PNC?**

Created by:      PC      /256887 S BRACKEN

Date/Time:      12/07/2021 08:23

Last Updated by:

Date/Time:

**Personal Details**

Date of Birth:

App. Age or From: [REDACTED]

Sex:      M

Ethnic Appearance: 3

Self Classified Ethnicity:

Height Imperial:

Birth Place:

Nationality(1):

Age Estimated:

To:

Y

Height Metric:

CR:19[REDACTED]1 CrType:C Notifiable/MPS/Other:N-9 Status:U Press:N Class:S/Kidnap GLU:QK

**Suspect Details**

Nationality(2):

Passport No 1:

Passport No 2:

Dress:

Composite Description: N

Religion:

Occupation:

School or College:

GLU:

Local ID:

Grid Ref:

Details of ID Docs:



**Suspect Details**

**Personal Description**

**Hair**

Desc: Colour: Texture:

**Facial Hair**

Type: Colour: Features:

Eye Colour Left: Eye Colour Right:

Spectacles? Spectacles Type:

Eyebrows:

Voice: Accent:

Photo-Fit Ref: Build:

**Marks/Scars**

**Type/Position**

**Address**

Suspect's Address is same as VEN ?

Address:

GLU: Local ID: Grid Ref:

Home Intelligence Unit:

Frequents:

Contact Details:

Home: Business:

Mobile: Other:

Email:

**Known to Victim**

VIW Knows Suspect? N

**Known by VIW No How Known**

Was the Victim or Witness aware the Suspect was arrested?

**VIW No. How Victim or Witness aware of arrest**

Suspect No: 2      Of: 3  
Currently Eliminated? N

**Disposal**

Circulate PNC?

Date Eliminated	Reason Eliminated	Method of Detection	How Suspect Notified	Date/Time Notified	Notified By:				
					Rank	Div/D Number	Warrant Number	Initials	Surname

Date of Arrest	Custody No	Result	Bail Return Date/Time	Station	Entered By:					Entered Date/Time
					Rank	Div/D Number	Warrant Number	Init's	Surname	

Page 610

**Identifiable By**

Identifiable By  
VIW No(s):

**Circulation**

Title	Date	Case No	Date Cancelled
-------	------	---------	----------------

Wanted Docket Ref No:  
ID by Witness Albums?  
Warrant Issued?                      Date Warrant Issued:  
Conditions:

**BWV Usage**

Was BWV viewed prior to interview?  
Reason not viewed:  
Was BWV shown in interview?  
Reason not shown:  
Anticipated plea:  
Did BWV assist this investigation?

**Officer's Notes:**

CR:19[REDACTED] 1 CrType:C Notifiable/MPS/Other:N-9 Status:U Press:N Class:S/Kidnap GLU:QK

**Suspect Details**

Suspect No: 3      Of: 3

Currently Eliminated?   N

Possibly identical to

Suspect No(s):

CAIT Subject No:

**Names**

Case Class:

Surname Used:

Forenames Used:

PNC Surname:

PNC Forename:

Maiden Name:

**Alias Surname**

**Alias Forenames**

**Nickname**

**Info Markers**

Do you want to create an Accused record?

Accused Created:

Accused No: 0

PNC Status:      P

CRO Result:

PNC Result:

Suspect considers they have a disability?

Disability Category:

**Warning Signal Type**

**On PNC?**

Created by:      PC      /256887 S BRACKEN

Date/Time:      12/07/2021 08:24

Last Updated by:

Date/Time:

**Personal Details**

Date of Birth:

App. Age or From: [REDACTED]

Sex:      M

Ethnic Appearance: 3

Self Classified Ethnicity:

Height Imperial:

Birth Place:

Nationality(1):

Age Estimated:

To:

Y

Height Metric:

CR:19[REDACTED]1 CrType:C Notifiable/MPS/Other:N-9 Status:U Press:N Class:S/Kidnap GLU:QK

**Suspect Details**

Nationality(2):

Passport No 1:

Passport No 2:

Dress:

Composite Description: N

Religion:

Occupation:

School or College:

GLU:

Local ID:

Grid Ref:

Details of ID Docs:

**Suspect Details**

**Personal Description**

**Hair**

Desc: Colour: Texture:

**Facial Hair**

Type: Colour: Features:

Eye Colour Left: Eye Colour Right:

Spectacles? Spectacles Type:

Eyebrows:

Voice: Accent:

Photo-Fit Ref: Build:

**Marks/Scars**

**Type/Position**

**Address**

Suspect's Address is same as VEN ?

Address:

GLU: Local ID: Grid Ref:

Home Intelligence Unit:

Frequents:

Contact Details:

Home: Business:

Mobile: Other:

Email:

**Known to Victim**

VIW Knows Suspect? Y

**Known by VIW No How Known**

1 TO Suspect/Accused known by victim in another way

Was the Victim or Witness aware the Suspect was arrested?

**VIW No. How Victim or Witness aware of arrest**

Data Protection Act - Dispose Of As Confidential Waste  
PC PS GRAVES 3122NW 200255  
CR:19[REDACTED]1 CrType:C Notifiable/MPS/Other:N-9 Status:U Press:N Class:S/Kidnap GLU:QK  
**Suspect Elimination**

Suspect No: 3      Of: 3  
Currently Eliminated? N

**Disposal**

Circulate PNC?

Date Eliminated	Reason Eliminated	Method of Detection	How Suspect Notified	Date/Time Notified	Notified By:				
					Rank	Div/D Number	Warrant Number	Initials	Surname

Date of Arrest	Custody No	Result	Bail Return Date/Time	Station	Entered By:					Entered Date/Time
					Rank	Div/D Number	Warrant Number	Init's	Surname	

**Identifiable By**

Identifiable By  
VIW No(s):

**Circulation**

Title	Date	Case No	Date Cancelled
-------	------	---------	----------------

Wanted Docket Ref No:  
ID by Witness Albums?  
Warrant Issued?  
Conditions:

Date Warrant Issued:

**BWV Usage**

Was BWV viewed prior to interview?  
Reason not viewed:  
Was BWV shown in interview?  
Reason not shown:  
Anticipated plea:  
Did BWV assist this investigation?

**Officer's Notes:**



Data Protection Act - Dispose Of As Confidential Waste  
PC PS GRAVES 3122NW 200255  
CR:1 1 CrType:C Notifiable/MPS/Other:N-9 Status:U Press:N Class:S/Kidnap GLU:QK  
**Support Services**

**IDO**

IDO Request:

Request Id	Requested Date/Time	Surname	Warrant/Pay No	Accepted Date/Time	Cancel Reason	Cancel Date
------------	---------------------	---------	----------------	--------------------	---------------	-------------

IDO Visit:

Request Id	Surname	Visit Date/Time	Entry Gained	Job Sheet No	Useful Marks
------------	---------	-----------------	--------------	--------------	--------------

**CPO**

CPO Request:

Request Id	Requested Date/Time	Surname	Warrant/Pay No	Accepted Date/Time	Cancel Reason	Cancel Date
------------	---------------------	---------	----------------	--------------------	---------------	-------------

CPO Visit:

Request Id	Surname	Visit Date/Time	Entry Gained	Job Sheet No	Useful Marks
------------	---------	-----------------	--------------	--------------	--------------

**Photographer**

Photographer Request:

Request Id	Requested Date/Time	Surname	Warrant/Pay No	Accepted Date/Time	Cancel Reason	Cancel Date
------------	---------------------	---------	----------------	--------------------	---------------	-------------

Photographer Visit:

Request Id	Surname	Visit Date/Time	Entry Gained	Job Sheet No	Useful Marks
------------	---------	-----------------	--------------	--------------	--------------

**Other**

Other Request:

Request Id	Type	Requested Date/Time	Surname	Warrant/Pay No	Accepted Date/Time	Cancel Reason	Cancel Date
------------	------	---------------------	---------	----------------	--------------------	---------------	-------------

Other Visit:

Request Id	Surname	Visit Date/Time	Entry Gained	Job Sheet No	Useful Marks
------------	---------	-----------------	--------------	--------------	--------------

**Access Info**

**Features**

**Features/instruments**

Text:

IDO Text:

**Prop Ref Nos**

**Forensic Data**

Lab Reference No:

FORENSIC REFERENCES

**Type** **No**

**Officers Notes:**

Data Protection Act - Dispose Of As Confidential Waste

PC PS GRAVES 3122NW 200255

CR:19[REDACTED] CrType:C Notifiable/MPS/Other:N-9 Status:U Press:N Class:S/Kidnap GLU:QK

**Linked Crimes**

<b>Chain ID</b>	<b>Removed from Chain?</b>	<b>Police Contact</b>
-----------------	------------------------------------	-----------------------

**Method**

Current Position: C Classified  
Method: male kidnapped and assaulted with items stolen

**Classification Set by CIT:**

Lock: Date:  
By:

**Classify**

**Main Classification:**

	<b>Code</b>	<b>Victim</b>	<b>Date</b>
Initial:	S036/01	Y	12/07/2021 06:32
Current:	S036/01	Y	12/07/2021 06:59
Description:	SUBSTANT./Kidnapping		

**Subsidiary Classifications:**

	<b>Code</b>	<b>Victim</b>	<b>Count</b>
Confirm?	Y	Date: 17/07/2021 11:58	
		By: PC 530TP /231925 J BARBER	
Victim Count Discrepancy:			

**No Crime**

No Crime?                      Date:  
Reason:  
Confirm?                      Date:  
   By:

Crime Related                      Date:  
Incident?  
Confirm?                      Date:  
   By:

**Statistical Info**

Current Status:                      U Undetected Crime                      Last Changed:  
Cleared-Up Reason:                      Date:

**Original Classification**

Off.	Code	Victim	Count	Status	Outcome	Outcome Changed	Change Reason	Last Changed	Last Changed By
Main	S036/01	Y		U	00 Outcome Pending	17/07/2021 11:58:00		17/07/2021 11:58:00	PC 530TP /231925 J BARBER

Confirmed Date: 17/07/2021 11:58  
Confirmed By: PC 530TP /231925 J BARBER

Statistical Parent CR:

**Administrative Detections**

Home Office Rule:                      Date:  
   By:  
Explanatory Notes:

Data Protection Act - Dispose Of As Confidential Waste

PC PS GRAVES 3122NW 200255

CR:19[REDACTED] CrType:C Notifiable/MPS/Other:N-9 Status:U Press:N Class:S/Kidnap GLU:QK

**Classification**

All Current Home Office  
Requirements Satisfied:

Date:

By:

**Of Interest To**

Method Index:

CP Analysis:

**Victim Amendments**

**Date Added      Time   VIW No      By**

**Date Removed      Time   VIW No      By**

**History**

<b>Off.</b>	<b>Code</b>	<b>Victim</b>	<b>Count</b>	<b>Status</b>	<b>Outcome</b>	<b>Reason</b>	<b>When</b>	<b>By</b>
-------------	-------------	---------------	--------------	---------------	----------------	---------------	-------------	-----------

Data Protection Act - Dispose Of As Confidential Waste

PC PS GRAVES 3122NW 200255

CR:1 [REDACTED] 1 CrType:C Notifiable/MPS/Other:N-9 Status:U Press:N Class:S/Kidnap GLU:QK

**Messages**

<b>Addressee</b>	<b>Date Sent</b>	<b>Text</b>	<b>Cancel Date</b>
------------------	------------------	-------------	--------------------

<b>Gen Reg No</b>	<b>Description</b>
-------------------	--------------------

Important/Interest Crime?	Date:
---------------------------	-------



12/07/2021 06:32

PC 244217 1165WA J BAKER

Service Flag VR added

12/07/2021 07:00

PC 244217 1165WA J BAKER

OIC Changed

12/07/2021 08:22

PC 256887 S BRACKEN

Incident number: 1590  
Date/time of origin: 12/07/2021 04:31:40  
Opening code(s): 001 - Violence Against The Person  
633 - Knife / Bladed Article  
Urgency: Immediate  
Priority: No  
Linked: Yes  
Time of arrival: 2021-07-12 04:44:54  
\*\*\*\*\*

**OFFICERS IN ATTENDANCE:**

PC BRACKEN 1586WA  
PC BAKER 1165WA  
PC LATHWELL 1118WA  
PC GRANT 2796WA  
\*\*\*\*\*

**CIRCS:**

Victims account of the whole incident is not consistent this could be down to shock and or being under the influence of alcohol.

I had gone to a Lounge/Bar in HARROW called THE AURA at around midnight I was supposed to be meeting my cousin and my friend at the club but they never turned up, The club promoter a guy I know called [REDACTED] said I could chill with him at his table, I cannot remember exactly what time I left the club but it was differently after 0200 hrs as I was walking up to my car which I had parked next to the club three men came up to me and told me to get into there car or else they would kill me they dragged me into the back of the car and started chocking and punching me and then put a balaclava over my head, they then started to drive and the guy who was seating next to me in the back of the car kept a hold of me and pulled me down chocking me, I tried screaming but they kept punching me and telling me they where going to kill me. After a drive which didn't feel very long they dragged me out of the car in a field and where asking me questions about money, I told them that I did not have any money and that I need to get it for them I told them I can get them Ten million pounds I hoped by saying this

**Details of Investigation**

12/07/2021 08:22

PC 256887 S BRACKEN

they would not kill me. All three males kept punching me and one of them said he had a knife which I saw a large machete in his hand another male had a broken bottle which he stabbed me twice with in my shoulder, two of the males seemed like they where telling another guy to kill me but I could tell he was not the murdering type, at the point I saw my chance and ran as fast as I could towards the forest I managed to jump a few fences and made it through a pig farm and when I looked back I could not see the males. I looked for some sort of light which I could see at the end of a field I ran towards this light until I got to a road and some houses which I knocked at and asked for help.

\*\*\*\*\*

**SUSPECTS:**

Three IC3 males in the 20s possibly British

No descriptions of clothing

Nothing else to add for suspects as the victim said it was to dark to see them properly

\*\*\*\*\*

**VICTIM:**

IC3 Male

Short black cornrows

Topless

Jeans

Dark Jacket

Blue and white NIKE high top trainers.

\*\*\*\*\*

[REDACTED]

[REDACTED] has been transferred over to NW early turn units to do enquiries at The AURA club to see if victims car is still parked at the location.

\*\*\*\*\*

**INJURIES:**

Bruises and bumps to victims head

Possible fracture to his

**Details of Investigation**

12/07/2021 08:22

PC 256887 S BRACKEN

right wrist

Superficial wound to his right shoulder

\*\*\*\*\*

**CCTV AND ENQUIRIES:**

[REDACTED]  
[REDACTED] rings door bell and tells informant he has been stabbed. VIW2 calls emergency services and reassures VIW1 they are coming. VIW1 approaches the informants door at around 0430hrs.

[REDACTED]

[REDACTED]

[REDACTED]

There is a Hillingdon Council camera that could not be checked live on a lamppost where the entrance is to CRANFORD PARK. The camera is CRANFORD LANE junction with LANGLEY CRESCENT. CCTV were spoken to at scene via a pr. CCTV have stated they cannot review this live and can only be reviewed after a data protection request sent off for them to send onto their providers. CCTV –

[REDACTED]

\*\*\*\*\*

**SCENE:**

There is not currently a crime scene. Due to victims erratic behaviour possibly from injuries/shock it was difficult to get a coherent account. It seems this incident has occurred in NW. He has been taken to Cranford park which is WAW ground. It is unknown where the assault has taken place. Victim could not give an exact time frame for the incident, it has been raining all night and the scene would have been disturbed. The address that victim has called upon for medical assistance was a secondary scene and offered nothing evidential. A dog van was requested for Cranford Park although

12/07/2021 08:22

PC 256887 S BRACKEN

this was declined.

\*\*\*\*\*

Victim is currently at [REDACTED] Hospital getting his injuries treated. Before he is being discharged the nurses will call back police for officers to attend, take a statement, photographs of his injuries, 172 form and to take him home.

\*\*\*\*\*

The Duty Inspector has been made aware of this report as well as the night duty section sergeant – Sgt Mills.

NW CID aware– Sgt John DEANS

12/07/2021 10:47

PS 238560 339NW A HORNER

INITIAL SUPV

Crime report meets initial crime reporting standards.

I have spoken with NW400 re this crisis, the Ops room are aware, as is the on duty DI, and Superintendent for NW

12/07/2021 14:04

DS 242018 1298NW T RYAN

DS Supervision

\*\*\*\*\*

NWW Crime. Victim dragged into the back of a car, choked and punched and threatened to kill him. Victim managed to escape

The reporting officer states that the victim's account is inconsistent. The victim is currently being seen at [REDACTED]. Hospital staff are aware to make contact with the Police prior to the victim being discharged, however it would be pertinent to make contact in advance.

Superficial wound to right shoulder. No crime scene opened as it is unclear where the incident took place.

CID Officers to attend today and speak with the victim directly to obtain a clear account of what has occurred and whether he supports prosecution. Medical records/172/photographs/discharge papers should be obtained upon attendance. The victim's account will focus CCTV enquiries which are key to identifying the suspects and vehicle involved.

**Details of Investigation**

12/07/2021 18:28

DC 253641 P OCONNOR

I was asked to contact [REDACTED] hospital to get a status update on [REDACTED]. I called the A&E Department at 1615hours and was informed that he had been discharged. No time could be provided for the discharge. I requested any contact details for [REDACTED] that may have been revealed during his treatment and was asked to call back in 30 minutes.

Called A&E back at 1700hours and was refused any additional details over the phone so sent an email to [REDACTED] requesting any contact information provided by [REDACTED] to be sent to me. Response awaited.

Meanwhile I conducted an eApps search on [REDACTED] and it provided three potential mobile phone numbers:

1. [REDACTED]  
[REDACTED]

Number 1 goes straight to GiffGaff voicemail. (1713hrs, 1813hrs, 1825hrs)

Number 2 "cannot be completed as dialled", indicating it may be no longer in use

Number 3 is engaged (1820hrs).

12/07/2021 19:08

PC 253335 A TEODORIUC

PND request submitted HQTA00132188

12/07/2021 20:16

DC 253641 P OCONNOR

There has been no response to the email sent to A&E yet (2000hrs).  
Two further mobile numbers have been identified:

[REDACTED].

Number 4 "cannot be completed as dialled", indicating that it too may no longer be in use

Number 5 "phone is switched off" (1845hrs, 1915hrs, 2005hrs)

25/06/2022 10:30

**Details of Investigation**

I have watched the BWV entitled "Allegation" and at 04:10 VIW1 is asked for his address, which he provides as [REDACTED], which he confirms as a [REDACTED] address. When asked "what are you doing down here Bud?" he replies "I used to live round here, [REDACTED] which appears to be the last



**Details of Investigation**

12/07/2021 20:16

DC 253641 P OCONNOR

known address for him in [REDACTED]

I have checked on Voters for [REDACTED] and there are no [REDACTED] registered and nobody with either of the surnames provided for him thus far.

At 04:06 he appears to inform Officers that "they took my ID, my address is on that bro" but at 04:35 a passport is located in his jeans and handed to him and then taken back. If the passport is still in possession of Police then this may provide an address for him or his mother.

12/07/2021 22:28

PC 253612 R ZINA

**\*\*Update on behalf of OIC\*\***

-

Security personnel have confirmed [REDACTED] was at Aura, and entered in at [REDACTED] (11/07/2021) with [REDACTED]

The pair were seen leaving together at 02:18hrs on 12/07/2021

(Passport Copies of both have been obtained/as is policy of Aura all clients entering have to provide a form of ID upon entry. The promoter who unofficially sold tickets to [REDACTED] PARS have been obtained;

Direction of travel unknown at this point; (CCTV to be revisited along Harrow Rd as security at Aura

[REDACTED]

**Details of Investigation**

12/07/2021 22:28

PC 253612 R ZINA

CCTV opportunities identified on Elton Av.

Occupant who lives directly across from where the MV is parked [REDACTED] stated he didn't see or hear anything. The occupant was advised to call in quoting crime ref provided when the MV is seen moved or anyone is seen particularly interested in it.

OIC to follow up as follows:

[REDACTED]

12/07/2021

12/07/2021 23:09

DC 244997 1409NW A DAVIES

**\*\*L/T CID UPDATE\*\***

This matter was handed over to me by E/T CID. Despite this incident taking place in the early hours of 12/07/21, CID were only made aware at around 1330 hours.

This is an incident of kidnap, whereby the victim has been approached by three unknown males after leaving a bar in Wembley. He has been approached whilst walking towards his car, the males have forced him into a vehicle and then subjected him to continuous assault, before taking him to a wooded area where he has managed to escape and run to a nearby resident to call police



12/07/2021 23:09

DC 244997 1409NW A DAVIES

in Barnes. It is unknown where the victim was driven /taken or what route the suspect vehicle has taken. At some point during the incident, the victim has lost his phone.

The suspects are currently outstanding and there are limited suspect descriptions provided. There is no description provided at all for the suspect vehicle.

A number of actions have been undertaken by L/T CID in order to progress this matter, namely -

- Enquiries conducted at [REDACTED] in order to arrange police attendance to speak to the victim, however the hospital confirmed that the victim had already been discharged. No officers remained with him after admission, and no contact details were obtained. The IIO stated that the hospital were told to call police prior to the victim being discharged, however does not clarify who the hospital would be contacting. TDC O'CONNOR has called the hospital numerous times to try and obtain forwarding contact details, however they have not yet got back to him. It is unknown exactly when he was discharged.
- Substantial intel has been conducted on the victim in order to try and identify viable address / contact telephone numbers (see intel below). TDC O'CONNOR has tried to ring all of the numbers with no luck (see previous update).
- I have asked TDC TEODORIUC to submit a PND check to see if any other addresses can be identified, as the victim mentions an address in [REDACTED] the BWV, although he only provides a postcode, insufficient information to identify a single address.
- CCTV enquiries were conducted at AURA LOUNGE by TDC ZENA. CCTV will be downloaded which shows

**Details of Investigation**

[REDACTED]

[REDACTED]

[REDACTED]

[REDACTED]

[REDACTED]

[REDACTED]

[REDACTED]

[REDACTED]

[REDACTED]

[REDACTED]

[REDACTED]

[REDACTED]

[REDACTED]

[REDACTED]

[REDACTED]

[REDACTED]

12/07/2021 23:09

DC 244997 1409NW A DAVIES

[REDACTED]

[REDACTED]

[REDACTED]

[REDACTED]

[REDACTED]

[REDACTED]

[REDACTED]

[REDACTED]

[REDACTED]

[REDACTED]

[REDACTED]

[REDACTED]

**Details of Investigation**

12/07/2021 23:09

DC 244997 1409NW A DAVIES

[REDACTED]

[REDACTED]

[REDACTED]

[REDACTED]

[REDACTED]

[REDACTED]

[REDACTED]

[REDACTED]

[REDACTED]

[REDACTED]

[REDACTED]

[REDACTED]

[REDACTED]

[REDACTED]

[REDACTED]

[REDACTED]

[REDACTED] 345NW T SAEBO

ND CID NW DS ENTRY

Review from late turn noted. Male alleges kidnap. He managed to escape and was taken to hospital and left there by Police.

I am satisfied that initial CCTV enquiries have been progressed well so far.

[REDACTED]

**Details of Investigation**

Victim stated to officers initially that he is down from [REDACTED]

[REDACTED]

[REDACTED]

[REDACTED]

[REDACTED]

[REDACTED]

13/07/2021 02:53

PC 251360 T DAWOOD

ND CID UPDATE

[REDACTED]

1. A victim statement
2. Signed medical consent form
3. Clothing worn at the time of the offence to be seized
4. Swabs taken from the neck area where the victim was grabbed by the suspect

[REDACTED]

I have provided them with the CID mobile number as a SPOC.

13/07/2021 08:54

PC 252132 A HALL

ET CID UPDATE:

[REDACTED]

[REDACTED] CARTER 14874 -

.... [REDACTED]

[REDACTED]

P [REDACTED]

[REDACTED]

**Details of Investigation**

[REDACTED]

13/07/2021 10:24

DS 218082 J BECK

Supervision -

DS review page updated.

Actions to be completed:

[REDACTED]

**Details of Investigation**

13/07/2021 10:24

DS 218082 J BECK

[REDACTED]

13/07/2021 11:01

PC 229114 220TP J AMBROSE

TP CMS entry

VIW1 has contacted CMS requesting an update, can the assigned OIC please make contact when possible.

[REDACTED]

13/07/2021 11:11

PC 229114 220TP J AMBROSE

TP CMS entry

[REDACTED]



**Details of Investigation**

13/07/2021 11:11

PC 229114 220TP J AMBROSE

lumps and bumps to his face from where he had been punched and he stated he has a stab wound to his shoulder which they have put a plaster on. VIW1 was asked if he had stitches for this to which he replied he didn't know.

VIW1 would like the OIC to make contact and advise whether or not they have found his vehicle.

13/07/2021 13:01

DS 218082 J BECK

OIC Changed

13/07/2021 13:03

DS 218082 J BECK

Supervision -

Last update noted. Report screened to DS Deans to be progressed by T3B at QD.

Above actions to be completed if still applicable.

Further actions:

[REDACTED]

[REDACTED]

[REDACTED]

13/07/2021 14:33

PC 243089 3234NW S GREWAL

E/T CID Update:

**Details of Investigation**

[REDACTED]

13/07/2021 16:21

PC 256745 T HARPER-TARR

[REDACTED]

[REDACTED]

[REDACTED]

[REDACTED]

13/07/2021 16:46

PC 257252 E HARVEY

**\*\* CID UPDATE \*\***

[REDACTED]

[REDACTED]

13/07/2021 16:46

PC 257252 E HARVEY

[REDACTED]

[REDACTED]

[REDACTED]

[REDACTED]

13/07/2021 16:46

PC 257252 E HARVEY

[REDACTED]

[REDACTED]

[REDACTED]

[REDACTED]

[REDACTED]

[REDACTED]

Outstanding Actions:

[REDACTED]

**Details of Investigation**

13/07/2021 17:16

PC 252132 A HALL

=====

[REDACTED]

[REDACTED]

**Details of Investigation**

[REDACTED]

[REDACTED]

[REDACTED]

[REDACTED]

[REDACTED]

[REDACTED]

[REDACTED]

[REDACTED]

[REDACTED]

[REDACTED]

[REDACTED]

[REDACTED]

14/07/2021 14:41

PC 243089 3234NW S GREWAL

if viable, also photographs of any injuries. Waiting on reply.

14/07/2021 21:17

PC 243089 3234NW S GREWAL

Update V1 MG11 [REDACTED]

[REDACTED]

14/07/2021 21:48

PC 256745 T HARPER-TARR

**\*\*THIS UPDATE WILL REQUIRE REDACTION\*\***

[REDACTED]

[REDACTED]

[REDACTED]

[REDACTED]

[REDACTED]

[REDACTED]

[REDACTED]

14/07/2021 21:57

[illegible]



14/07/2021 21:57

PC 252132 A HALL

[REDACTED]

[REDACTED]

[REDACTED]

[REDACTED]

[REDACTED]

[REDACTED]

[REDACTED]

[REDACTED]

[REDACTED]

[REDACTED]

[REDACTED]

[REDACTED]

[REDACTED]

[REDACTED]

[REDACTED]

[REDACTED]

[REDACTED]

[REDACTED]

[REDACTED]

[REDACTED]

**Details of Investigation**

15/07/2021 01:25

PC 251360 T DAWOOD

SUSPECT UPDATE

[REDACTED]

[REDACTED]

15/07/2021 01:25

PC 251360 T DAWOOD

[REDACTED]

15/07/2021 01:26

PC 251360 T DAWOOD

FURTHER SUSPECT UPDATE

[REDACTED]

15/07/2021 14:36

PC 252132 A HALL

SUSPECT UPDATE:

[REDACTED]

15/07/2021 15:48

**Details of Investigation**

PC 252132 A HALL

=====

SUSPECT UPDATE

[REDACTED]

[REDACTED]

15/07/2021 21:54

PC 257252 E HARVEY

[REDACTED]

15/07/2021 21:54

PC 257252 E HARVEY

[REDACTED]

[REDACTED]

17/07/2021 11:58

PC 231925 530TP J BARBER

Screened In

17/07/2021 11:58

PC 231925 530TP J BARBER

Classification confirmed

20/07/2021 01:02

PC 252132 A HALL

=====

SUSPECT UPDATE:

[REDACTED]

[REDACTED]

**Details of Investigation**

[REDACTED]

[REDACTED]

[REDACTED]

[REDACTED]

**Details of Investigation**

20/07/2021 01:02

PC 252132 A HALL

[REDACTED]

[REDACTED]

[REDACTED]

22/07/2021 02:45

DS 231212 2744NW J DEANS

**SUPERVISION**

See Review Screens 2 and 3 for latest review and investigation plan with actions for OIC to progress.

22/07/2021 02:45

DS 231212 2744NW J DEANS

OIC Changed

26/07/2021 15:26

PC 252132 A HALL

=====

CCTV:

[REDACTED]

**Details of Investigation**

[REDACTED]

[REDACTED]

[REDACTED]

[REDACTED]

[REDACTED]

[REDACTED]



26/07/2021 15:26

PC 252132 A HALL

[REDACTED]

27/07/2021 11:21

PC 253049 K BAL

[REDACTED]

[REDACTED]

[REDACTED]

[REDACTED]

[REDACTED]

[REDACTED]

[REDACTED]

[REDACTED]

[REDACTED]

[REDACTED]

**Details of Investigation**

[REDACTED]

27/07/2021 11:21

PC 253049 K BAL

[REDACTED]

[REDACTED]

[REDACTED]

[REDACTED]

[REDACTED]

[REDACTED]

[REDACTED]

[REDACTED]

[REDACTED]

[REDACTED]

[REDACTED]

[REDACTED]

**Details of Investigation**

28/07/2021 12:28

PC 243089 3234NW S GREWAL

[REDACTED]

[REDACTED]

[REDACTED]

[REDACTED]

[REDACTED]

[REDACTED]

[REDACTED]

28/07/2021 12:28

PC 243089 3234NW S GREWAL

[REDACTED]

[REDACTED]

[REDACTED]

[REDACTED]

[REDACTED]

[REDACTED]

[REDACTED]

CR:1 1 CrType:C Notifiable/MPS/Other:N-9 Status:U Press:N Class:S/Kidnap GLU:QK

### Details of Investigation

28/07/2021 12:28

[illegible]

**Details of Investigation**

[REDACTED]

[REDACTED]

[REDACTED]

**Details of Investigation**

28/07/2021 12:28

PC 243089 3234NW S GREWAL





28/07/2021 12:28

PC 243089 3234NW S GREWAL

[REDACTED]

01/08/2021 12:05

DS 231212 2744NW J DEANS

SUPERVISION

See Review screen 4.

04/08/2021 17:40

PC 252132 A HALL

=====

UPDATE:

I [REDACTED]  
[REDACTED]  
[REDACTED]

04/08/2021 18:07

**Details of Investigation**

PC 252132 A HALL

=====

UPDATE:

[REDACTED]

10/08/2021 13:44

PC 252132 A HALL

=====

[REDACTED]

[REDACTED]

13/08/2021 19:25

DS 231212 2744NW J DEANS

[REDACTED]  
[REDACTED]  
[REDACTED]  
[REDACTED]  
[REDACTED]

17/08/2021 15:59

PC 252132 A HALL

=====

SUSPECT UPDATE:

[REDACTED]  
[REDACTED]

19/08/2021 09:44

PC 252132 A HALL

=====

SUSPECT UPDATE:

[REDACTED]  
[REDACTED]

**Details of Investigation**

25/08/2021 12:28

PC 252132 A HALL

=====

UPDATE:

[REDACTED]

[REDACTED]

26/08/2021 11:09

PC 252132 A HALL

=====

VICITM UPDATE:

[REDACTED]

07/09/2021 15:53

DS 231212 2744NW J DEANS

SUPERVISION

[REDACTED]

[REDACTED]

[REDACTED] 2021 18:13

PC 243089 3234NW S GREWAL

=====

CID Update:

[REDACTED]

**Details of Investigation**

14/09/2021 18:13

PC 243089 3234NW S GREWAL

[REDACTED]

[REDACTED]

28/09/2021 09:21

PC 252132 A HALL

=====

UPDATE:

[REDACTED]

08/10/2021 16:23

PC 252132 A HALL

=====

VICTIM UPDATE:

[REDACTED]

[REDACTED]

[REDACTED]

08/11/2021 09:24

PC 252132 A HALL

=====

OIC UPDATE:

[REDACTED]

**Details of Investigation**

[REDACTED]

03/12/2021 23:51

DS 231212 2744NW J DEANS

SUPERVISION

[REDACTED]

**Details of Investigation**

03/12/2021 23:51

DS 231212 2744NW J DEANS

the investigation?

OIC to update on the examination of the suspect's phone.

27/12/2021 08:17

PC 252132 A HALL

=====

OIC UPDATE:

[REDACTED]

[REDACTED]

[REDACTED]

[REDACTED]

[REDACTED]

[REDACTED]

[REDACTED]

[REDACTED]

[REDACTED]

27/12/2021 15:00



**Details of Investigation**

DS 231212 2744NW J DEANS

[REDACTED]

[REDACTED]

[REDACTED]

[REDACTED] 2021 15:13

PC 252132 A HALL

=====

OIC UPDATE:

[REDACTED]

[REDACTED]

**Details of Investigation**

29/12/2021 15:13

PC 252132 A HALL

[REDACTED]

04/01/2022 10:37

PC 252132 A HALL

OIC Changed

04/01/2022 23:46

PC 241274 1323AW R BURKE

OIC update:

[REDACTED]

[REDACTED]

**Details of Investigation**

DS 231212 2744NW J DEANS

SUPERVISION

[REDACTED]

[REDACTED]

[REDACTED]

[REDACTED]

14/01/2022 14:26

CIV 79949 J CROZIER

[REDACTED]

25/01/2022 12:31

PC 241274 1323AW R BURKE

[REDACTED]

02/02/2022 00:19

DS 231212 2744NW J DEANS

OC15

06/02/2022 23:19

PC 241274 1323AW R BURKE

.

=====

Data Protection Act - Dispose Of As Confidential Waste

PC PS GRAVES 3122NW 200255

CR:19[REDACTED]1 CrType:C Notifiable/MPS/Other:N-9 Status:U Press:N Class:S/Kidnap GLU:QK

**Details of Investigation**

Auto-generated: The above THRIVE assessment covers the following newly triggered THRIVE events; and/or existing outstanding

**Details of Investigation**

06/02/2022 23:19

PC 241274 1323AW R BURKE

[REDACTED]

[REDACTED]

25/03/2022 08:34

PC 219638 S RIVERS SIMPSON

[REDACTED]

[REDACTED]

25/03/2022 08:34

PC 219638 S RIVERS SIMPSON

CR Re-Opened, previously marked as Ready for Completion by DS 2744NW/231212 J DEANS  
02/02/2022 00:19:00

25/03/2022 15:58

DC 241274 1823NW R BURKE

[REDACTED]

**Details of Investigation**

28/03/2022 13:45

DS 231212 2744NW J DEANS

See above

28/03/2022 21:36

DC 241274 1823NW R BURKE

as above

=====

[REDACTED]

[REDACTED]

**Memos**

**Sent To**

**Noted By**

**Completed By**

**Entered By**

**Urgent?**

**Noted**

**Completed**

**Date**

**Cancelled**

**Entered**

Create Action/Decision/Review Screens ?

Action/Decision/Review Screens Created By: DS/218082 J BECK

Create CAIT Screens?

CAIT Screens Created By:

**Case Mgt Administration**

Is SIO Same As OIC Supervisor?

Current Senior Investigating Officer (SIO): DS2744NW/231212 J DEANS

Allocated: 13/07/2021 10:23

Noted?

Y

Noted Date/Time:

04/12/2021 00:40

**Previous SIOs:**

**Officer**

**Allocated**

**Noted**

Review Period: 14 days

Next Review Due: 21/09/2021

**Summary:**

Actions:	Total:	Ready for Completion:	Completed:
Decisions:	Total:	With Rationale:	Seen By SIO:
Review:	Total:		

6



**Initial Entry**

Initial I.O.:  
Rank: PC  
Surname: BAKER Initials: J  
Wt/Pay No: 244217 Div/D No: 1165WA  
  
Crime Recorded by: 244217 BAKER PC 1165WA J  
Date/Time: 12/07/2021 06:32  
Recording Unit: WAERWAS

**Supervision**

Initial entry checked? Y  
Initial entry checked by: PS HORNER 339NW 238560  
Date/Time: 12/07/2021 10:47

**Ongoing Supervision**

Date	Supervision By
28/03/2022 13:45	DS 2744NW/231212 J DEANS
02/02/2022 00:19	DS 2744NW/231212 J DEANS
07/01/2022 03:14	DS 2744NW/231212 J DEANS
27/12/2021 14:59	DS 2744NW/231212 J DEANS
03/12/2021 23:51	DS 2744NW/231212 J DEANS
07/09/2021 15:53	DS 2744NW/231212 J DEANS
13/08/2021 19:25	DS 2744NW/231212 J DEANS
01/08/2021 12:05	DS 2744NW/231212 J DEANS
22/07/2021 02:45	DS 2744NW/231212 J DEANS
12/07/2021 10:47	PS 339NW /238560 A HORNER

Investigation complete? Y  
Investigation complete by: DS 2744NW/231212 J DEANS  
Date/Time: 28/03/2022 13:45

Crime Report closed?  
Crime Report closed by:  
Date/Time:

**Screening**

Screening Decision: IN Crime screened "in" for further investigation.  
Reason: 92 Proportionate Investigation  
Text:  
530TP

**Screening History**

Decision	Reason	Text
----------	--------	------

**Completion**

Date/Time CR  
Last Updated: 28/03/2022 21:36  
  
CR Completed? R

Data Protection Act - Dispose Of As Confidential Waste

PC PS GRAVES 3122NW 200255

CR:19[REDACTED]CrType:C Notifiable/MPS/Other:N-9 Status:U Press:N Class:S/Kidnap GLU:QK

**Supervision**

Date/Time: 28/03/2022 13:45  
By (Wt.No): 231212

CR:1 [REDACTED] 21 CrType:C Notifiable/MPS/Other:N-9 Status:U Press:N Class:S/Kidnap GLU:QK  
Supervision

**Bring Forward:**

Date Reason Date Cancelled	Date Entered	For	Cancelled By
22/07/2021 DI review 24/07/2021 08:14	13/07/2021 13:44 DI 234533 NW1034	DI 234533 NW1034	NEWELL J
07/08/2021 DI review 17/08/2021 08:53	24/07/2021 08:14 DI 234533 NW1034	DI 234533 NW1034	NEWELL J

This page is intentionally left blank

**From:** Benea, Councillor Teo  
**Sent:** Wednesday, June 8, 2022 11:29 pm  
**To:** Business Licence <[business.licence@brent.gov.uk](mailto:business.licence@brent.gov.uk)>  
**Subject:** The Aura - 763-765 Harrow Rd, London, Wembley HA0 2LW

Good evening,

Hope you are well.

I understand that the council is currently carrying out a licence review/consultation for The Aura Nightclub until tomorrow, 9<sup>th</sup> June. As the newly elected Labour councillor for Sudbury I would also like to make a representation on behalf of the local Sudbury residents who got in touch with me and the previous councillors with their complaints concerning parking on the side streets and the noise caused by the activity taking place at the club during Friday/Saturday evenings. I believe that previously, Cllr Stephens and Cllr Daly have advised the manager of the Aura Lounge to encourage their customers to park at the Vale Farm car park in order to avoid overcrowding the residential streets around the venue and avoid disruption to local residents, but the situation, unfortunately, doesn't seem to have improved. The residents have also complained about the high levels of noise coming from the venue during the night which is causing a lot of inconvenience to them.

I also understand that the police officer from emergency response team at Wembley Police Station has received numerous emergency calls regarding anti-social behaviour and criminality. He previously mentioned that they dealt with 4 males armed with large machetes, a car failed to stop for police having crashed into multiple cars. This venue generates dozens of calls to the police and all are undoubtedly linked to the Aura lounge. I believe that the council has now installed a CCTV camera to monitor the activity taking place at the nightclub which is a very positive and welcomed development.

As much as I would like to support local businesses in the area and I don't want their licence to be jeopardised, in light of the many complaints that have been received from residents regarding parking, noise, and anti-social behaviour issues coming from the venue, I believe stronger measures need to be put in place to address the residents' concerns.

Thank you very much for your help with looking into all the issues mentioned above. I look forward to receiving a response from you once the consultation is concluded with the next actions that will be taken to address the concerns raised by residents.

Kind regards,  
Teo Benea  
Cllr for Sudbury ward

This page is intentionally left blank

# Basemap Map



1:1250

0 0.02 0.04 kilometres



This page is intentionally left blank



## LICENSING ACT 2003

### Application for a Variation to a Premises Licence

#### 1. The Application

Name of Applicant:	KN Bros Ltd
Name & Address of Premises:	The Aura, 763-765 Harrow Road, Wembley, HA0 2LW
Applicants Agent:	Joshua Simons & Associates Ltd

#### 1. Application

The application is to vary the licence as follows:

- To update the existing floor plan
- To remove or amend existing conditions on the licence

#### 2. Background

The premises are currently licensed for Regulated Entertainment, Late Night Refreshment and the Sale of Alcohol from 11am to 2am Sunday to Thursday and 3am Friday & Saturday. The premises can remain open until 2.30am Sunday to Thursday and 3.30am Friday and Saturday.

#### 3. Promotion of the Licensing Objectives

See page 16 of the application

#### 4. Relevant Representations

Representations have been received from Licensing Enforcement Officers and the Nuisance Control Team.

#### 5. Interested Parties

None

#### 6. Policy Considerations

##### Policy 1 – Process for Applications

Conditions on the licence, additional to those voluntarily sought/agreed by the applicant, may be considered. Conditions will focus on matters which are within the control of individual licensee and which relate to the premises or areas being used for licensable activities, the potential impact of the resulting activities in the vicinity. If situations arise where the licensing objectives may be undermined but cannot be dealt with by the use of appropriate conditions the Licensing Authority will consider whether it is appropriate for a licence to be granted or continue to operate.

**7. Associated Papers**

- A. Application Form
- B. Plan
- C. Licensing Rep
- D. NCT Rep
- E. Copy of Current Licence
- F. OS Map

## Application to vary a premises licence under the Licensing Act 2003

### PLEASE READ THE FOLLOWING INSTRUCTIONS FIRST

Before completing this form please read the guidance notes at the end of the form. If you are completing this form by hand please write legibly in block capitals. In all cases ensure that your answers are inside the boxes and written in black ink. Use additional sheets if necessary.

You may wish to keep a copy of the completed form for your records.

I/We KN Bros Limited

*(Insert name(s) of applicant)*

being the premises licence holder, apply to vary a premises licence under section 34 of the Licensing Act 2003 for the premises described in Part 1 below

#### Premises licence number

164845

#### Part 1 – Premises Details

Postal address of premises or, if none, ordnance survey map reference or description

The Aura Restaurant and Lounge  
763 - 765 Harrow Road,

Post town

Sudbury

Postcode

HA0 2LW

Telephone number at premises (if any)

020 3951 8540

Non-domestic rateable value of premises

£ 53,500.00

#### Part 2 – Applicant details

Daytime contact  
telephone number

020 3951 8540

E-mail address (optional)

Current postal address if  
different from premises  
address

Post town

Postcode

#### Part 3 - Variation

Please tick as appropriate

Do you want the proposed variation to have effect as soon as possible?

☒ Yes

☐  
No

If not, from what date do you want the variation to take effect?

DD	MM	YYYY
<input type="text"/>	<input type="text"/>	<input type="text"/>

Do you want the proposed variation to have effect in relation to the introduction of the late night levy? (Please see guidance note 1) ☐ Yes ☒ No

**Please describe briefly the nature of the proposed variation** (Please see guidance note 2)

The premise currently operates as a lounge and bar that offers a premium fine dining experience.

This variation is set out in two parts

1. To update the existing ground floor plan dated Feb 2014 attached to premise licence 164845. The updates relate to the rear of the premise that was previously a garden area that has now been enclosed with a steel canopy structure with seating and additional storage areas, staff room as arranged on the scaled plan. There are also other updates to the general layout of the premises. Note that this application to vary seeks to regularise existing licensable activities by demarcating these as coloured lines to cover the relevant areas open to customers, it does not seek to alter the timings of any licensable activity under sections E,F,I,J that are currently authorised under the premise licence (and so no timings have been included in these sections of the application to vary the licence).

A copy of an updated plan (to replace Feb 2014 plan) with reference GA-100 Revision P3 dated 30.04.22 is appended to this application.

The second part of the variation applied for certain conditions under annex 2 of the premises licence to be varied. Details of the variation to the list of conditions are set out in the section below and full explanatory details and reasons are provided at Section P in this application.

2. To remove or revise certain conditions under annex 2 of the premise licence namely:

Condition 11- The outside drinking areas shall cease at 23.30 hours

Condition 12 - After 23.30 hours the rear smoking area will cease to be used and the front smoking area shall be limited to 20 persons and each area shall be suitably supervised.

Condition 13- The playing of live or recorded music shall not be permitted in any garden or external area.

No other variations are sought.

If your proposed variation would mean that 5,000 or more people are expected to attend the premises at any one time, please state the number expected to attend:

#### Part 4 Operating Schedule

Please complete those parts of the Operating Schedule below which would be subject to change if this application to vary is successful.

**Provision of regulated entertainment (Please see guidance note 3) Please tick all that apply**

- a) plays (if ticking yes, fill in box A) ☐
- b) films (if ticking yes, fill in box B) ☐
- c) indoor sporting events (if ticking yes, fill in box C) ☐
- d) boxing or wrestling entertainment (if ticking yes, fill in box D) ☐
- e) live music (if ticking yes, fill in box E) ☒
- f) recorded music (if ticking yes, fill in box F) ☒
- g) performances of dance (if ticking yes, fill in box G) ☐
- h) anything of a similar description to that falling within (e), (f) or (g) (if ticking yes, fill in box H) ☐

**Provision of late night refreshment** (if ticking yes, fill in box I) ☒

**Supply of alcohol** (if ticking yes, fill in box J) ☒

**In all cases complete boxes K, L and M**

A

Plays Standard days and timings (please read guidance note 8)			<u>Will the performance of a play take place indoors or outdoors or both – please tick</u> (please read guidance note 4)	Indoors	<input type="checkbox"/>
				Outdoors	<input type="checkbox"/>
				Both	<input type="checkbox"/>
Day	Start	Finish			
Mon			<u>Please give further details here</u> (please read guidance note 5)		
Tue					
Wed			<u>State any seasonal variations for performing plays</u> (please read guidance note 6)		
Thur					
Fri			<u>Non standard timings. Where you intend to use the premises for the performance of plays at different times to those listed in the column on the left, please list</u> (please read guidance note 7)		
Sat					
Sun					

## B

Films Standard days and timings (please read guidance note 8)			<u>Will the exhibition of films take place indoors or outdoors or both – please tick</u> (please read guidance note 4)	Indoors	<input type="checkbox"/>
				Outdoors	<input type="checkbox"/>
				Both	<input type="checkbox"/>
Day	Start	Finish			
Mon			<u>Please give further details here</u> (please read guidance note 5)		
Tue					
Wed			<u>State any seasonal variations for the exhibition of films</u> (please read guidance note 6)		
Thur					
Fri			<u>Non standard timings. Where you intend to use the premises for the exhibition of films at different times to those listed in the column on the left, please list</u> (please read guidance note 7)		
Sat					
Sun					

## C

Indoor sporting events Standard days and timings (please read guidance note 8)			<u>Please give further details</u> (please read guidance note 5)
Day	Start	Finish	
Mon			
Tue			<u>State any seasonal variations for indoor sporting events</u> (please read guidance note 6)
Wed			
Thur			
Fri			<u>Non standard timings. Where you intend to use the premises for indoor sporting events at different times to those listed in the column on the left, please list</u> (please read guidance note 7)
Sat			
Sun			



# D

Boxing or wrestling entertainments Standard days and timings (please read guidance note 8)			<u>Will the boxing or wrestling entertainment take place indoors or outdoors or both – please tick</u> (please read guidance note 4)	Indoors	<input type="checkbox"/>
				Outdoors	<input type="checkbox"/>
				Both	<input type="checkbox"/>
Day	Start	Finish	<u>Please give further details here</u> (please read guidance note 5)		
Mon					
Tue					
Wed					
Thur			<u>State any seasonal variations for boxing or wrestling entertainment</u> (please read guidance note 6)		
Fri					
Sat			<u>Non standard timings. Where you intend to use the premises for boxing or wrestling entertainment at different times to those listed in the column on the left, please list</u> (please read guidance note 7)		
Sun					

# E

Live music Standard days and timings (please read guidance note 8)			<u>Will the performance of live music take place indoors or outdoors or both – please tick</u> (please read guidance note 4)	Indoors	<input type="checkbox"/>
				Outdoors	<input type="checkbox"/>
				Both	<input type="checkbox"/>
Day	Start	Finish			
Mon			<u>Please give further details here</u> (please read guidance note 5)		
Tue					
Wed			<u>State any seasonal variations for the performance of live music</u> (please read guidance note 6)		
Thur					
Fri			<u>Non standard timings. Where you intend to use the premises for the performance of live music at different times to those listed in the column on the left, please list</u> (please read guidance note 7)		
Sat					
Sun					

## F

Recorded music Standard days and timings (please read guidance note 8)			<u>Will the playing of recorded music take place indoors or outdoors or both – please tick</u> (please read guidance note 4)	Indoors	<input type="checkbox"/>
				Outdoors	<input type="checkbox"/>
				Both	<input type="checkbox"/>
Day	Start	Finish			
Mon			<u>Please give further details here</u> (please read guidance note 5)		
Tue					
Wed			<u>State any seasonal variations for the playing of recorded music</u> (please read guidance note 6)		
Thur					
Fri			<u>Non standard timings. Where you intend to use the premises for the playing of recorded music at different times to those listed in the column on the left, please list</u> (please read guidance note 7)		
Sat					
Sun					

# G

<b>Performances of dance</b> Standard days and timings (please read guidance note 8)			<b><u>Will the performance of dance take place indoors or outdoors or both – please tick</u></b> (please read guidance note 4)	Indoors	<input type="checkbox"/>
				Outdoors	<input type="checkbox"/>
				Both	<input type="checkbox"/>
Day	Start	Finish	<b><u>Please give further details here</u></b> (please read guidance note 5)		
Mon					
Tue					
Wed			<b><u>State any seasonal variations for the performance of dance</u></b> (please read guidance note 6)		
Thur					
Fri					
Sat			<b><u>Non standard timings. Where you intend to use the premises for the performance of dance at different times to those listed in the column on the left, please list</u></b> (please read guidance note 7)		
Sun					

# H

<b>Anything of a similar description to that falling within (e), (f) or (g)</b> Standard days and timings (please read guidance note 8)			Please give a description of the type of entertainment you will be providing		
Day	Start	Finish	<b><u>Will this entertainment take place indoors or outdoors or both – please tick</u></b> (please read guidance note 4)	Indoors	<input type="checkbox"/>
Mon				Outdoors	<input type="checkbox"/>
				Both	<input type="checkbox"/>
Tue			<b><u>Please give further details here</u></b> (please read guidance note 5)		
Wed					
Thur			<b><u>State any seasonal variations for entertainment of a similar description to that falling within (e), (f) or (g)</u></b> (please read guidance note 6)		
Fri					
Sat			<b><u>Non standard timings. Where you intend to use the premises for the entertainment of a similar description to that falling within (e), (f) or (g) at different times to those listed in the column on the left, please list</u></b> (please read guidance note 7)		
Sun					

# I

<b>Late night refreshment</b> Standard days and timings (please read guidance note 8)			<b><u>Will the provision of late night refreshment take place indoors or outdoors or both – please tick</u></b> (please read guidance note 4)	Indoors	<input type="checkbox"/>
				Outdoors	<input type="checkbox"/>
				Both	<input type="checkbox"/>
Day	Start	Finish	<b><u>Please give further details here</u></b> (please read guidance note 5)		
Mon					
Tue					
Wed			<b><u>State any seasonal variations for the provision of late night refreshment</u></b> (please read guidance note 6)		
Thur					
Fri					
Sat			<b><u>Non standard timings. Where you intend to use the premises for the provision of late night refreshment at different times, to those listed in the column on the left, please list</u></b> (please read guidance note 7)		
Sun					

J

<b>Supply of alcohol</b> Standard days and timings (please read guidance note 8)			<b>Will the supply of alcohol be for consumption – please tick</b> (please read guidance note 9)	On the premises	<input type="checkbox"/>
				Off the premises	<input type="checkbox"/>
				Both	<input type="checkbox"/>
Day	Start	Finish	<b><u>State any seasonal variations for the supply of alcohol</u></b> (please read guidance note 6)		
Mon					
Tue					
Wed					
Thur					
Fri					
Sat					
Sun			<b><u>Non-standard timings. Where you intend to use the premises for the supply of alcohol at different times to those listed in the column on the left, please list</u></b> (please read guidance note 7)		

K

<p><b>Please highlight any adult entertainment or services, activities, other entertainment or matters ancillary to the use of the premises that may give rise to concern in respect of children</b> (please read guidance note 10).</p>
--

L

<b>Hours premises are open to the public</b> Standard days and timings (please read guidance note 8)			<b><u>State any seasonal variations</u></b> (please read guidance note 6)
Day	Start	Finish	
Mon			
Tue			
Wed			
Thur			
Fri			
Sat			<b><u>Non standard timings. Where you intend the premises to be open to the public at different times from those listed in the column on the left, please list</u></b> (please read guidance note 7)
Sun			

Please identify those conditions currently imposed on the licence which you believe could be removed as a consequence of the proposed variation you are seeking.

11 The outside drinking areas shall cease at 23.30 hours – **This condition is to be revised in part to exclude the rear area which is now enclosed by a steel canopy. This condition is to be re-worded to specify the outside area to the front of the premises on Harrow Road.**

12 After 23.30 hours the rear smoking area will cease to be used and the front smoking area shall be limited to 20 persons and each area shall be suitably supervised. – **This condition is to be revised in part where the previous rear smoking area no longer exists and the condition is no longer applicable.** The condition shall remain in limiting the front smoking area – the private forecourt on Harrow Road.

13 The playing of live or recorded music shall not be permitted in any garden or external area. **This condition is sought for removal because it would no longer be applicable where the garden area is now covered by a canopy.**



Please tick as appropriate

- I have enclosed the premises licence ☐
- I have enclosed the relevant part of the premises licence ☒

If you have not ticked one of these boxes, please fill in reasons for not including the licence or part of it below

Reasons why I have not enclosed the premises licence or relevant part of premises licence.

A copy of the original part A of the premises licence is to be provided under separate cover.

**M** Describe any additional steps you intend to take to promote the four licensing objectives as a result of the proposed variation:

**a) General – all four licensing objectives (b, c, d and e) (please read guidance note 11)**

No additional conditions are proposed as part of this variation.

**b) The prevention of crime and disorder**

No additional conditions are proposed as part of this variation.

**c) Public safety**

No additional conditions are proposed as part of this variation.

**d) The prevention of public nuisance**

No additional conditions are proposed as part of this variation.

**e) The protection of children from harm**

No additional conditions are proposed as part of this variation.

Checklist:

Please tick to indicate agreement

- I have made or enclosed payment of the fee; or (fee to be collected by debit card) ☒
- I have not made or enclosed payment of the fee because this application has been made in relation to the introduction of the late night levy. ☐
- I have sent copies of this application and the plan to responsible authorities and others where applicable. As this is an electronic application served by email the applicant is not obliged to provide copies of the application to other responsible authorities. ☐
- I understand that I must now advertise my application. ☒
- I have enclosed the premises licence or relevant part of it or explanation. ☒
- I understand that if I do not comply with the above requirements my application will be rejected. ☒

**IT IS AN OFFENCE, UNDER SECTION 158 OF THE LICENSING ACT 2003, TO MAKE A FALSE STATEMENT IN OR IN CONNECTION WITH THIS APPLICATION. THOSE WHO MAKE A FALSE STATEMENT MAY BE LIABLE ON SUMMARY CONVICTION TO A FINE OF ANY AMOUNT.**

**Part 5 – Signatures** (please read guidance note 12)

**Signature of applicant (the current premises licence holder) or applicant's solicitor or other duly authorised agent** (please read guidance note 13). **If signing on behalf of the applicant, please state in what capacity.**

Signature	<i>Joshua Simons &amp; Associates</i>
Date	9 <sup>th</sup> May 2022
Capacity	Duly authorised licensing agents on behalf of the applicant

~~Where the premises licence is jointly held, signature of 2nd applicant (the current premises licence holder) or 2nd applicant's solicitor or other authorised agent~~ (please read guidance note 14). ~~If signing on behalf of the applicant, please state in what capacity.~~

Signature	
Date	_____
Capacity	_____

**Contact name (where not previously given) and address for correspondence associated with this application** (please read guidance note 15)

Joshua Simons & Associates – Licensing Agents Corporate office  
Imperial Business Park  
Imperial Place  
Building 4  
Maxwell Road

<b>Post town</b>	Borehamwood	<b>Post code</b>	WD6 1JN
------------------	-------------	------------------	---------

Telephone number (if any)	
If you would prefer us to correspond with you by e-mail, your e-mail address (optional)	

### Notes for Guidance

**This application cannot be used to vary the licence so as to extend the period for which the licence has effect or to vary substantially the premises to which it relates. If you wish to make that type of change to the premises licence, you should make a new premises licence application under section 17 of the Licensing Act 2003.**


1. You do not have to pay a fee if the only purpose of the variation for which you are applying is to avoid becoming liable for the late night levy
2. Describe the premises. For example, the type of premises, its general situation and layout and any other information which could be relevant to the licensing objectives. Where your application includes off-supplies of alcohol and you intend to provide a place of consumption of these off-supplies of alcohol, you must include a description of where the place will be and its proximity to the premises.
3. In terms of specific regulated entertainments please note that:
  - Plays: no licence is required for performances between 08.00 and 23.00 on any day, provided that the audience does not exceed 500.
  - Films: no licence is required for 'not-for-profit' film exhibition held in community premises between 08.00 and 23.00 on any day provided that the audience does not exceed 500 and the organiser (a) gets consent to the screening from a person who is responsible for the premises; and (b) ensures that each such screening abides by age classification ratings.
  - Indoor sporting events: no licence is required for performances between 08.00 and 23.00 on any day, provided that the audience does not exceed 1000.
  - Boxing or Wrestling Entertainment: no licence is required for a contest, exhibition or display of Greco-Roman wrestling, or freestyle wrestling between 08.00 and 23.00 on any day, provided that the audience does not exceed 1000. Combined fighting sports – defined as a contest, exhibition or display which combines boxing or wrestling with one or more martial arts – are licensable as a boxing or wrestling entertainment rather than an indoor sporting event.
  - Live music: no licence permission is required for:
    - a performance of unamplified live music between 08.00 and 23.00 on any day, on any premises.
    - a performance of amplified live music between 08.00 and 23.00 on any day on premises authorised to sell alcohol for consumption on those premises, provided that the audience does not exceed 500.
    - a performance of amplified live music between 08.00 and 23.00 on any day, in a workplace that is not licensed to sell alcohol on those premises, provided that the audience does not exceed 500.
    - a performance of amplified live music between 08.00 and 23.00 on any day, in a church hall, village hall, community hall, or other similar community premises, that is not licensed by a premises licence to sell alcohol, provided that (a) the audience does not exceed 500, and (b) the organiser gets consent for the performance from a person who is responsible for the premises.
    - a performance of amplified live music between 08.00 and 23.00 on any day, at the non-residential premises of (i) a local authority, or (ii) a school, or (iii) a hospital, provided that (a) the audience does not exceed 500, and (b) the organiser gets consent for the performance on the

relevant premises from: (i) the local authority concerned, or (ii) the school or (iii) the health care provider for the hospital.

- Recorded Music: no licence permission is required for:
    - any playing of recorded music between 08.00 and 23.00 on any day on premises authorised to sell alcohol for consumption on those premises, provided that the audience does not exceed 500.
    - any playing of recorded music between 08.00 and 23.00 on any day, in a church hall, village hall, community hall, or other similar community premises, that is not licensed by a premises licence to sell alcohol, provided that (a) the audience does not exceed 500, and (b) the organiser gets consent for the performance from a person who is responsible for the premises.
    - any playing of recorded music between 08.00 and 23.00 on any day, at the non-residential premises of (i) a local authority, or (ii) a school, or (iii) a hospital, provided that (a) the audience does not exceed 500, and (b) the organiser gets consent for the performance on the relevant premises from: (i) the local authority concerned, or (ii) the school proprietor or (iii) the health care provider for the hospital.
  - Dance: no licence is required for performances between 08.00 and 23.00 on any day, provided that the audience does not exceed 500. However, a performance which amounts to adult entertainment remains licensable.
  - Cross activity exemptions: no licence is required between 08.00 and 23.00 on any day, with no limit on audience size for:
    - any entertainment taking place on the premises of the local authority where the entertainment is provided by or on behalf of the local authority;
    - any entertainment taking place on the hospital premises of the health care provider where the entertainment is provided by or on behalf of the health care provider;
    - any entertainment taking place on the premises of the school where the entertainment is provided by or on behalf of the school proprietor; and
    - any entertainment (excluding films and a boxing or wrestling entertainment) taking place at a travelling circus, provided that (a) it takes place within a moveable structure that accommodates the audience, and (b) that the travelling circus has not been located on the same site for more than 28 consecutive days.
4. Where taking place in a building or other structure please tick as appropriate (indoors may include a tent).
  5. For example state type of activity to be authorised, if not already stated, and give relevant further details, for example (but not exclusively) whether or not music will be amplified or unamplified.
  6. For example (but not exclusively), where the activity will occur on additional days during the summer months.
  7. For example (but not exclusively), where you wish the activity to go on longer on a particular day e.g. Christmas Eve.
  8. Please give timings in 24 hour clock (e.g. 16.00) and only give details for the days of the week when you intend the premises to be used for the activity.
  9. If you wish people to be able to consume alcohol on the premises, please tick 'on the premises'. If you wish people to be able to purchase alcohol to consume away from the premises, please tick 'off the premises'. If you wish people to be able to do both, please tick 'both'.
  10. Please give information about anything intended to occur at the premises or ancillary to the use of the premises which may give rise to concern in respect of children regardless of whether you intend children to have access to the premises, for example (but not

exclusively) nudity or semi-nudity, films for restricted age groups or the presence of gaming machines.

11. Please list here steps you will take to promote all four licensing objectives together.
12. The application form must be signed.
13. An applicant's agent (for example solicitor) may sign the form on their behalf provided that they have actual authority to do so.
14. Where there is more than one applicant, each of the applicants or their respective agents must sign the application form.
15. This is the address which we shall use to correspond with you about this application.

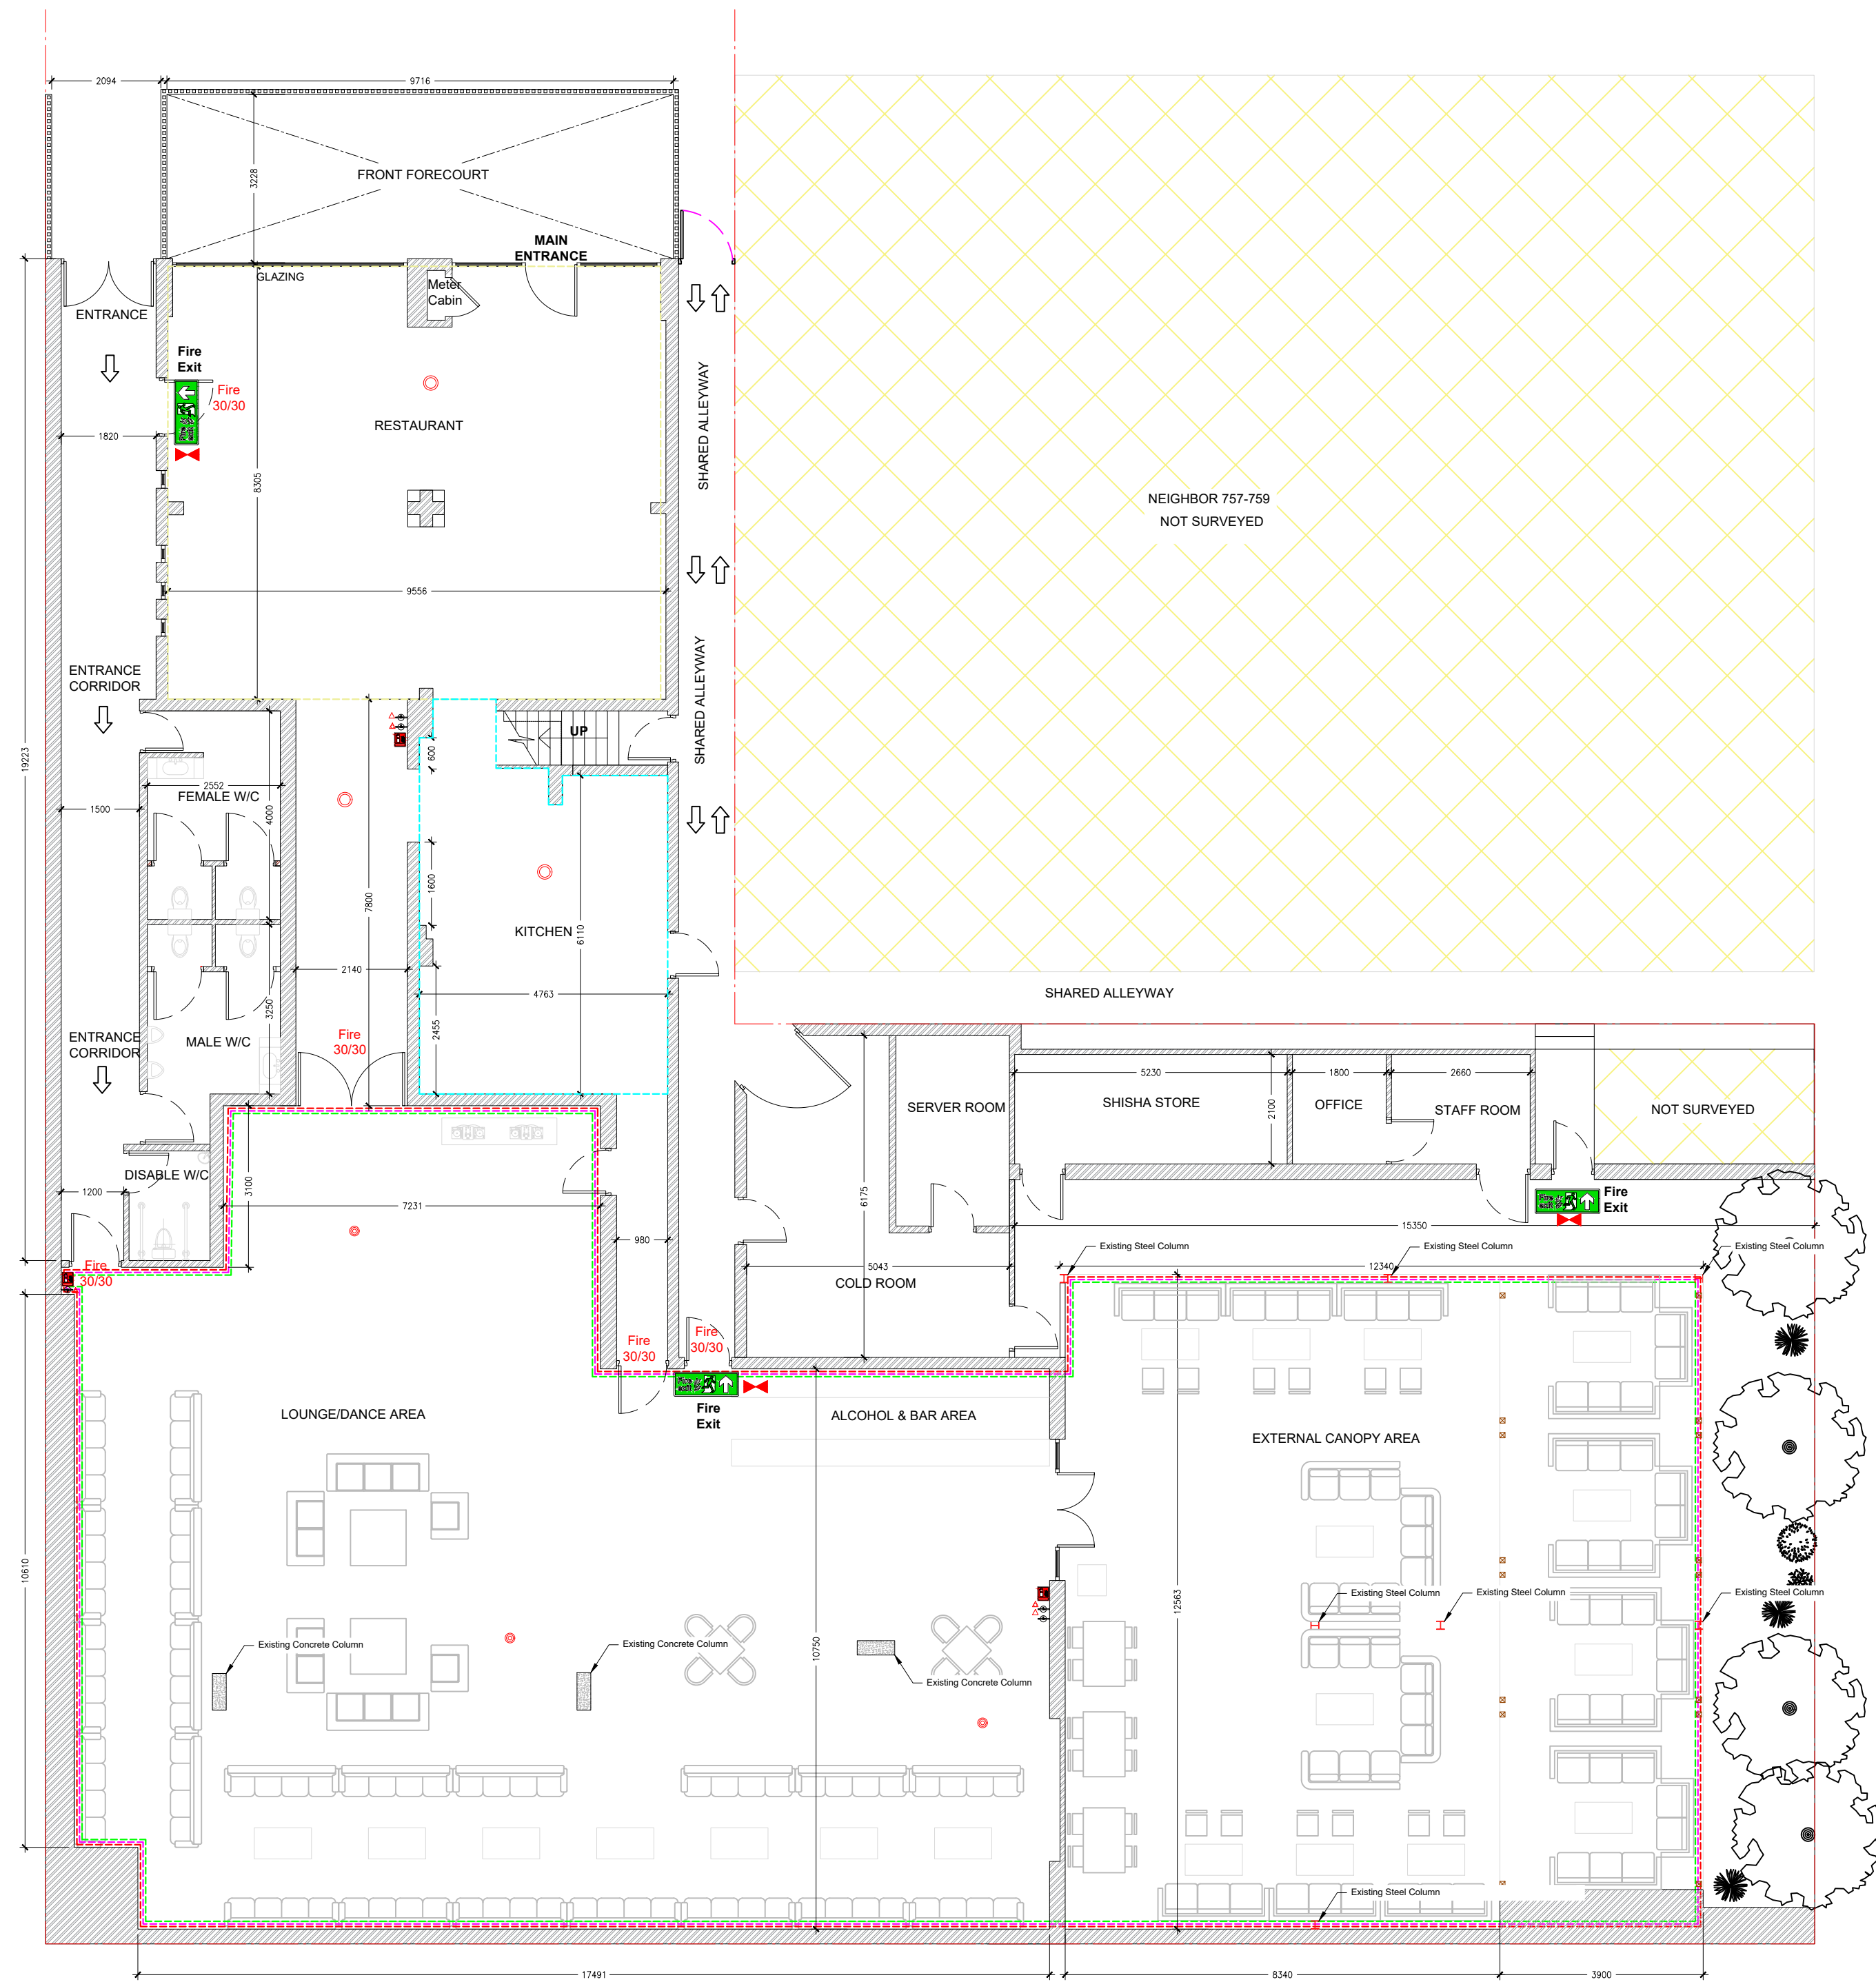

KEY:

- Fire 30/30: All Fire Doors to be 30/30 with self closer's and Intumescent strips
- Emergency Exit Sign
- Water Fire Extinguisher
- CO2 Fire Extinguisher
- Smoke Detector
- Heat Detector
- Alcohol
- Kitchen
- Regulated Entertainment
- Late Night Refreshment
- Existing wall
- Existing Concrete column
- Steel Column
- Boundary Line

P3	PRELIMINARY	AA	AA	30.04.22
P2	PRELIMINARY	AA	AA	26.04.22
P1	PRELIMINARY	AA	AA	20.04.22
REV.	DESCRIPTION	BY	CHECKED	DATE

CLIENT:	KN BROS Ltd
SITE:	AURA LOUNGE 763-765 Harrow Road, London, Wembley, HA0 2LW

TITLE:

LICENCE

DRAWING NO:	GA-100	DRAWN:	AA
SCALE @ A1:	1:100	CHECKED:	AA
DATE:	20/04/2022	REV:	P3



**UNEK ENGINEERING**  
Structural & Civil Services

Website: [www.unek-engineering.co.uk](http://www.unek-engineering.co.uk)  
E-mail: [unek-engineering@mail.com](mailto:unek-engineering@mail.com)  
Copyright © 2021 - Uneek Engineering

This page is intentionally left blank



---

Mr Joshua Simons & Associates  
Imperial Buisness Park  
Imperial Place  
Building 4  
Maxwell Road  
Borehamwood  
WD6 1JN

30/05/2022

Our Ref: 24906

Dear Mr. Simons,

**Licensing Representation to the application to vary a Premises Licence under the Licensing Act 2003 for premises at THE AURA Restaurant & Lounge, 763-765 Harrow Road, Sudbury, HA0 2LW.**

I have considered the application and I wish to make a representation that the likely effect of the grant of the application is detrimental to the Licensing Objectives for the reasons indicated below.

**I am an officer of the Licensing Authority, in whose area the premises are situated, who is authroised for the purposes of exercising its statutory function as a 'Responsible Authority' under the Licensing Act 2003.**

**The application has been made to vary a premises licence under section 34 of the Act.**

The Licensing Authority representations are primarily concerned with the four licensing objectives;

- the prevention of crime and disorder;
- public safety;
- the prevention of public nuisance; and
- the protection of children from harm.

The variation is set out in two parts with the following wording taken from the application.

1. To update the existing ground floor plan dated Feb 2014 attached to premise licence 164845. The updates relate to the rear of the premise that was previously a garden area that has now been enclosed with a steel canopy structure with seating and additional storage areas, staff room as arranged on the scaled plan. There are also other updates to the general layout of the premises. Note that this application to vary seeks to regularise

existing licensable activities by demarcating these as coloured lines to cover the relevant areas open to customers, it does not seek to alter the timings of any licensable activity under sections E,F,I,J that are currently authorised under the premise licence (and so no timings have been included in these sections of the application to vary the licence). A copy of an updated plan (to replace Feb 2014 plan) with reference GA-100 Revision P3 dated 30.04.22 is appended to this application.

2. The second part of the variation applied for certain conditions under annex 2 of the premises licence to be varied. Details of the variation to the list of conditions are set out in the section below and full explanatory details and reasons are provided at Section P in this application.

To remove or revise certain conditions under annex 2 of the premise licence namely:

Condition 11- The outside drinking areas shall cease at 23.30 hours

Condition 12 - After 23.30 hours the rear smoking area will cease to be used and the front smoking area shall be limited to 20 persons and each area shall be suitably supervised.

Condition 13- The playing of live or recorded music shall not be permitted in any garden or external area.

No other variations are sought.

Following my visit on Monday 30/05/2022 at 11.30am with my colleague Esther Chan, the following concerns were discussed.

I am concerned that the proposal to remove conditions 11, 12 and 13 is very likely to undermine the licensing objective relating to the prevention of public nuisance. The external canopy area at the rear of the premises backs onto residential property and the rear and side of this area. It is not fully enclosed and there is no evidence of sufficient sound proofing in place – Photo Exhibit JCM/1 shows the open roof area. The applicant has had no acoustic risk assessment done to support this application. In fact, the applicant seeks to remove conditions that were in place to protect local residents from noise related nuisance. He has offered nothing in return to minimise risk.

I object to this variation application.

Yours faithfully



John McGann  
Licensing Officer  
Regulatory Services



JCM/1






This page is intentionally left blank

## **Premises Licence Variation objection Supplementary Information**

Premises Location: The Aura is situated at 763-765 Harrow Road, Wembley, HA0 2LW in an area of business and residential properties on Sudbury ward.

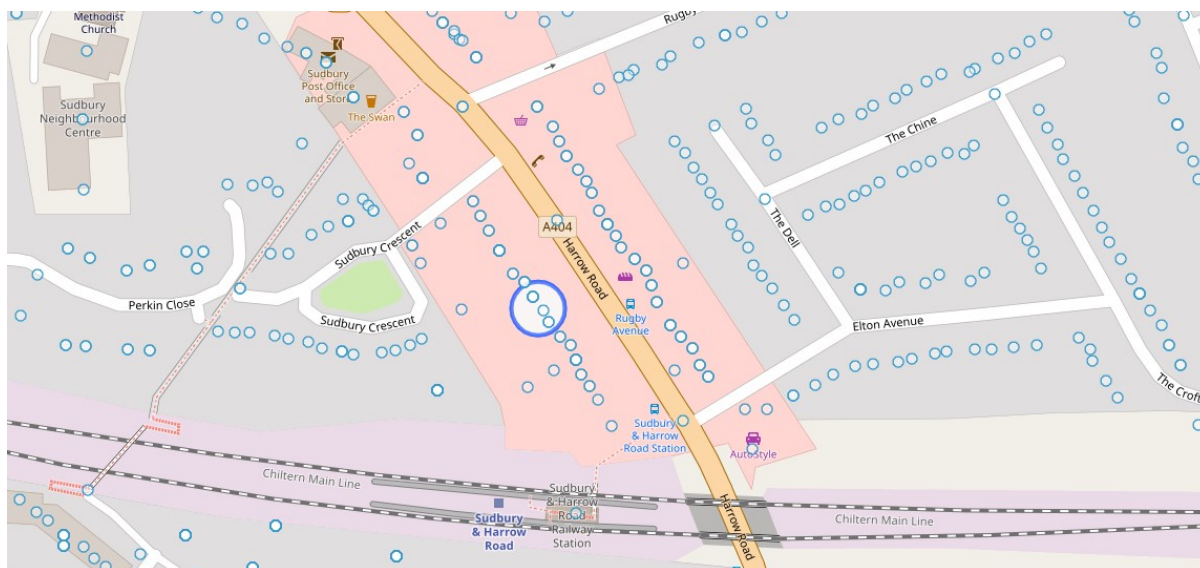

### **Background:**

Since the easing of lockdown restriction the premises has attracted a lot of complaints from local residents relating to noise nuisance and parking related issues. This has prompted an application for a review of the premises licence by the Brent Council Noise Control Team which is currently in public consultation until 08/06/2022.

The following information is submitted in support of the Licensing Authorities Objection submitted on 30/05/2022

---

**From:** [REDACTED] >  
**Sent:** Saturday, April 30, 2022 6:51 am  
**To:** [REDACTED]  
[REDACTED]  
**Subject:** The Aura - 763-765 Harrow Rd, London, Wembley HA0 2LW

Dear [REDACTED],

RE: [REDACTED]

I am a police officer on emergency response team at Wembley Police Station, I wonder if you might be able to raise a concern to the local authority about the lack of CCTV coverage on Harrow Road, Sudbury namely near 'The Aura'.

This Venue has been generating numerous emergency calls with anti-social behaviour and criminality. Tonight we dealt with 4 males armed with large machetes, a car failed to stop for police having crashed into multiple cars. It would have been very useful if you could have seen the large crowds at around 0300 this morning, the debris over the road and the high number of cars damaged as a result of this one incident. I am sure the local residents are negatively impacted by this.

This venue generates dozens of calls to police all undoubtedly linked to the Aura lounge.

Would the local authority consider installing a camera that will help police deal with and reduce the demand for the venue and surrounding area? Is this something that as the local councillor you would be able to ask for?

CC: NW Licensing Brent for info.

**From:** [REDACTED]  
**Sent:** 12 April 2022 13:51  
**To:** Business Licence  
**Subject:** Aura Lounge

**Categories:** [REDACTED]

[REDACTED]

[REDACTED]

[REDACTED]

[REDACTED]

To whom it may concern,

I have been passed your email address from [REDACTED] regarding the problems residents are having with people using the Aura Lounge.

Firstly, people park on the double yellow lines directly under our bedroom windows then come back and start doing gas (nos) and drinking. I've reported this on numerous occasions to the police with registration and descriptions but nothing. Fights are common, there was a bad one around two weeks ago that went on for ages and then the rubbish these people leave behind when they leave and using the alley where our entrance is as a toilet is fairly common too.

Obviously it's worse Friday and Saturday but it does get trade all week.

It's the same type of people usually 20 to 30 years old mostly male, all ethnicities but more so black/mixed race.

I don't have a problem with people enjoying themselves but the blatant disregard of others is disgusting.

The club doesn't seem to proactively offer any solution to this problem and I think the hours they are open is encouraging people who have already been out to finish their night as late as possible and the problems we experience can go on to 4 or 5 in the morning.

**From:** [REDACTED]  
**Date:** 1 December 2021 at 15:54:57 GMT  
**To:** [REDACTED]  
**Subject:** Loud music from licensed premises

Dear [REDACTED],

Hope all is well and keeping safe,

I would like to bring to your attention the loud music that is often blaring out from The Aura Lounge, 763-765 Harrow Road. The music is heard even with our bedroom windows closed and often goes on beyond 2am in the morning. I have tried calling them at that hour in the morning to complain but their phone lines go to voicemail. On Monday 29th November at around 2.15am I ended up calling the police who were unable to assist, who also did hear the music whilst I was on the phone to them and they did give a reference number to say we had made a complaint. Also phoned the out of hours Brent Council Noise/Nuisance line but as I had called after 2am the lady advised they had no one to assist but to report the incident online.

Can you please help and advise what can be done.

Regards

[REDACTED]

**CAUTION: This email originated from outside of the organisation. Do not click links or open attachments unless you recognise the sender and know the content is safe**



**From:** [REDACTED]  
**Sent:** 06 October 2021 13:19  
**To:** [REDACTED]  
**Cc:** [REDACTED]  
**Subject:** RE: Car Parked parallel to Barking Bay No13 No 15 Rugby Ave

Dear [REDACTED]

I am aware of three crime reports that were recorded in the early hours on 3<sup>rd</sup> October concerning the same incident outside the venue.

It appears a male who was in the club was refused re-entry and an assault was alleged by this male against security staff.

Police attended the location and the male was then detained for a search which also included his vehicle.

The male was found to be in possession of class B drugs and potential Class A drugs pending drug examination of the substance.

Kind regards

[REDACTED]



**METROPOLITAN  
POLICE**

[REDACTED]  
Sudbury Safer Neighbourhood Team  
Wembley Police Station, 603 Harrow  
Road HA0 2HH

Team E-mail: [Sudbury.snt@met.police.uk](mailto:Sudbury.snt@met.police.uk)

Web: <https://www.met.police.uk/a/your-area/met/brent/sudbury/>

---

**From:** [REDACTED]  
**Sent:** 05 October 2021 14:41  
**To:** NW mailbox - SNT Sudbury [REDACTED]  
**Cc:** NW Mailbox - Licensing Brent [REDACTED] > [REDACTED]  
[REDACTED] >; Prashar, Anu <[REDACTED]>  
**Subject:** FW: Car Parked parallel to Barking Bay No13 No 15 Rugby Ave

Dear SNT/Licensing Police,

In reference to the email below, it has been reported that the police were involved with an incident on the 2<sup>nd</sup> October 2021, do you have any information to share?

Kind Regards

[REDACTED]

Tel: [REDACTED]

[www.brent.gov.uk](http://www.brent.gov.uk)

@Brent\_Council

---

**Subject:** Car Parked parallel to Barking Bay No13 No 15 Rugby Ave

Dear [REDACTED]

Hope you are keeping well.

You may have heard the nuisance that is being caused by the guests of the Night Club. On Saturday 02 December a car was parked opposite the bay on the even number 16 and the owner must have gone to the Club for at least two hours there was mayhem in the street shouting, screaming knocking on the doors. The street was completely blocked for traffic for nearly two hours. I called out of hours and reported it and the enforcement came but could not take any action because it may seem legal because it was only a single line.

Police turned up after an hour about 11:00pm and taking some witness statement. I don't know what happened.

This is not the first time [REDACTED]. Could you please talk to other councillors and implement double line drawings from [REDACTED] please.

Residents are really fed up with this Night Club. You need to think long and hard about the nuisance, noise, pollution and anti social behaviours caused by this outfit.

Please copy other Councillors as well.

Thank you

Kind regards

[REDACTED]

Sent via BT Email App

**CAUTION:** This email originated from outside of the organisation. Do not click links or open attachments unless you recognise the sender and know the content is safe

[REDACTED]  
[REDACTED]  
[REDACTED]  
[REDACTED]  
[REDACTED]  
[REDACTED]  
[REDACTED]

27/06/2022

Our Ref:

Review Ref – [REDACTED]

Variation Ref - [REDACTED]

Dear [REDACTED]

Further to the representations that I have made in relation to the review and variation applications that are due to be determined at hearings on the 5<sup>th</sup> July I submit the following.

There is currently a planning application relating to the Aura, 763-765 Harrow Rd, HA0 2LW Ref 22/1957. This application is for “Outdoor canopy and seating area only”.

Whilst Planning and Licensing are separate regimes there are times when information can come to light that can and should be used to help determine a licensing or planning application. The information obtained indicates that the Premises Licence Holder is trying to utilise all available areas within his premises footprint to as late an hour as possible which has and will continue to undermine the licensing objectives if not robustly dealt with through the two applications being heard on the 5<sup>th</sup> July and especially the review application.

I submit the attached emails with photographs that shows the premises has no dedicated storage areas for their rubbish resulting in this being piled on the street which undermines the licensing objective relating to public nuisance.

The Revised Guidance issued under section 182 of the Licensing Act 2003 at para 2.15 states;

*“The 2003 Act enables licensing authorities and responsible authorities, through representations, to consider what constitutes public nuisance and what is appropriate to prevent it in terms of conditions attached to specific premises licences and club premises certificates. It is therefore important that in considering the promotion of this licensing objective, licensing authorities and*

*responsible authorities focus on the effect of the licensable activities at the specific premises on persons living and working (including those carrying on business) in the area around the premises which may be disproportionate and unreasonable. The issues will mainly concern noise nuisance, light pollution, noxious smells and litter”*

Yours faithfully

A handwritten signature in black ink, consisting of several loops and a long horizontal stroke extending to the left.

██████████  
Licensing Officer  
Regulatory Services

**From:** [REDACTED]  
**Sent:** 13 June 2022 13:52  
**To:** [REDACTED]  
**Subject:** FW: Things not getting better. 21/02/2022.

---

**From:** [REDACTED]  
**Sent:** 21 February 2022 10:36  
**To:** [REDACTED]  
**Cc:** [REDACTED]  
**Subject:** RE: Things not getting better. 21/02/2022.

Photo as I went by this morning. As you chaps probably know there is also a bit of private forecourt beyond the deck, and you might be able to work out the stud marks in [REDACTED] photo, so therefore the bags could be deemed as still being in the business's control.



**From:** [REDACTED]

**Sent:** 21 February 2022 09:34

**To:** [REDACTED]

**Cc:** [REDACTED]

**Subject:** RE: Things not getting better. 21/02/2022.

Dear [REDACTED]

I suspect the collections may have been disrupted due to the storm on Friday so hopefully the waste will be cleared soon.

The business is keeping all the waste on their deck as I understand that there is no dedicated bin store area within the site. Unless they reconfigure the front deck area in some way to accommodate a dedicated bin store, their waste will presented/stored using bags.

The review date for the Notice is at the end of February along with the wider review of whether this site is really suitable for such a large entertainment operation with all the attendant parking and waste storage issues.

We check the site regularly and are working towards the best outcome we can.

Regards

[REDACTED]

---

**From:** [REDACTED]

**Sent:** 20 February 2022 09:51

**To:** [REDACTED]

**Cc:** [REDACTED]

[REDACTED]

[REDACTED]

[REDACTED]

**Subject:** Re: Things not getting better

Dear [REDACTED]

Thank you for your e-mail and forwarding the picture.

I'm copying in [REDACTED] so he is aware as he served the legal notice.

Regards.

[REDACTED]

[REDACTED]

[REDACTED]

[REDACTED]

[REDACTED]

[REDACTED]

On 20 Feb 2022, at 09:35, [REDACTED]

[REDACTED] > wrote:







Sent from my iPhone

**From:** [REDACTED]  
**Sent:** 13 June 2022 13:54  
**To:** [REDACTED]  
**Subject:** FW: Sudbury nightclub this morning

---

**From:** [REDACTED]  
**Sent:** 28 January 2022 09:16  
**To:** [REDACTED]  
**Subject:** Fwd: Sudbury nightclub this morning

Hi [REDACTED]

FYI

Third one [REDACTED] has sent this week.

Regards.

[REDACTED]  
[REDACTED]  
[REDACTED]  
[REDACTED]  
[REDACTED]  
[REDACTED]

Begin forwarded message:

**From:** [REDACTED]  
**Date:** 28 January 2022 at 08:09:39 GMT  
**To:** [REDACTED]  
[REDACTED]  
[REDACTED]  
[REDACTED]  
[REDACTED]  
[REDACTED]  
[REDACTED]  
[REDACTED]  
**Subject:** Sudbury nightclub this morning

CAUTION: This email originated from outside of the organisation. Do not click

links or open attachments unless you recognise the sender and know the content is safe





Sent from my iPhone



**From:** [REDACTED]  
**Sent:** 13 June 2022 13:51  
**To:** [REDACTED]  
**Subject:** FW: Aura

---

**From:** [REDACTED]  
**Sent:** 04 April 2022 09:47  
**To:** [REDACTED]  
**Subject:** Aura





Sent from my iPhone

**Local  
Elections  
2022**



**Register to vote by Thursday**  
**It only takes 5 minutes!**  
**[gov.uk/register-to-vote](https://www.gov.uk/register-to-vote)**



**From:** Martin, Wood <Martin.Wood@brent.gov.uk>  
**Sent:** 27 May 2022 10:35  
**To:** @theaura.co.uk; Joshua Simons  
**Cc:** Business Licence <business.licence@brent.gov.uk>  
**Subject:** FW: CONSULT: Variation - The Aura, 763-765 Harrow Road, HA0 2LW - 24906

Dear Sirs and Mr Simons

Brent Council Nuisance Control Team have considered both aspects of the Variation Application. You are aware that a Review Application has been submitted based on our concern that the licensing objective of preventing public nuisance is not being upheld. We contend that this premises is more accurately described as a shisha premises providing nightclub entertainment.

We object to part 1 of the variation application insofar as the external canopy area (ex-garden area) is a partial enclosure, rather than a complete enclosure – a configuration which promotes rather than prevents public nuisance arising from patrons and regulated entertainment, especially at noise sensitive hours. We are therefore opposed to the proposal to regularise licensable activities under sections E,F,I,J to the existing terminal hours. We would recommend regularising licensable activity I and J (late night refreshment and supply of alcohol) in the external canopy area (ex-garden area) to a terminal hour of 23:00hrs Sunday to Thursday; and 23:30hrs Friday and Saturday. We oppose regularising licensable activities E and F (live and recorded music) for the reasons provided in this objection.

We similarly object to aspects of part 2 of the variation application, as follows (application-worded items are highlighted yellow):

11 The outside drinking areas shall cease at 23.30 hours – This condition is to be revised in part to exclude the rear area which is now enclosed by a steel canopy. This condition is to be re-worded to specify the outside area to the front of the premises on Harrow Road.

We object to the proposed revision and recommend Condition 11 be revised as follows:  
**The partially enclosed external canopy area (ex-garden area) shall cease at 23.00 hours Sunday to Thursday, and midnight Friday and Saturday.**

12 After 23.30 hours the rear smoking area will cease to be used and the front smoking area shall be limited to 20 persons and each area shall be suitably supervised. – This condition is to be revised in part where the previous rear smoking area no longer exists and the condition is no longer applicable. The condition shall remain in limiting the front smoking area – the private forecourt on Harrow Road.

We are unclear as to the location of the rear smoking area. It is not labelled on the plan. We request this aspect of the variation is made clear on a revised plan and re-submitted to Responsible Authorities.

13 The playing of live or recorded music shall not be permitted in any garden or external area. This condition is sought for removal because it would no longer be applicable where the garden area is now covered by a canopy.

We contend this external canopy area (ex-garden area) is causing public nuisance from patrons and regulated entertainment, at noise sensitive hours. The area is only partially enclosed and its use at noise sensitive hours is evidently resulting in public nuisance. We therefore recommend Condition 13 should be revised to:

**The playing of live or recorded music shall not be permitted in the external canopy area (ex-garden area).**

Kind regards  
Martin Wood  
Principal Nuisance Control Officer

This page is intentionally left blank

# London Borough of Brent

## Premises Licence

### Part A

*This Premises Licence was granted by Brent Council, Licensing Authority for the area of the Borough of Brent under the  
**Licensing Act 2003***

Original grant date: 01 November 2005

Current issue date: 22 April 2021



Authorised signatory

Premises licence number: 164845

### **Part 1 – Premises Details**

Postal address of premises, or if none, ordinance survey map reference or description

**The Aura**

**763 - 765 Harrow Road, Wembley, Brent, HA0 2LW**

Where the licence is time limited the dates

Licensable activities authorised by the licence

**Section E: Live music**

**Section F: Recorded music**

**Section I: Provision of late night refreshment: Indoors**

**Section J: Sale of alcohol on the premises**

The times the licence authorises the carrying out of licensable activities

#### **Section E: Live music**

<b>Day</b>	<b>Start Time</b>	<b>End Time</b>
Monday	11:00	02:00
Tuesday	11:00	02:00
Wednesday	11:00	02:00
Thursday	11:00	02:00
Friday	11:00	03:00
Saturday	11:00	03:00
Sunday	11:00	02:00

Christmas Eve (24th December); Christmas Day (25th December); Boxing Day (26th December); New Year's Eve (31st December); New Year's Day (1st January); All Public Bank Holidays (27th December, 1st and 29th August, 2nd May etc)  
Good Friday; Easter Sunday; Easter Monday; Diwali Festivities., All from 11.00hrs to 02.00hrs

#### **Section F: Recorded music**

<b>Day</b>	<b>Start Time</b>	<b>End Time</b>
Monday	11:00	02:00
Tuesday	11:00	02:00
Wednesday	11:00	02:00
Thursday	11:00	02:00
Friday	11:00	03:00
Saturday	11:00	03:00
Sunday	11:00	02:00

Christmas Eve (24th December); Christmas Day (25th December); Boxing Day (26th December); New Year's Eve (31st December); New Year's Day (1st January); All Public Bank Holidays (27th December, 1st and 29th August, 2nd May etc)  
Good Friday; Easter Sunday; Easter Monday; Diwali Festivities., All from 11.00hrs to 02.00hrs

#### **Section I: Provision of Late Night Refreshments:Indoors**

<b>Day</b>	<b>Start Time</b>	<b>End Time</b>
Monday	23:00	02:00
Tuesday	23:00	02:00
Wednesday	23:00	02:00
Thursday	23:00	02:00
Friday	23:00	03:00
Saturday	23:00	03:00
Sunday	23:00	02:00

Christmas Eve (24th December); Christmas Day (25th December); Boxing Day (26th December); New Year's Eve (31st December); New Year's Day (1st January); All Public Bank Holidays (27th December, 1st and 29th August, 2nd May etc)  
Good Friday; Easter Sunday; Easter Monday; Diwali Festivities., All from 11.00hrs to 02.00hrs

**Section J: Sale or Supply of Alcohol: On the premises**

<b>Day</b>	<b>Start Time</b>	<b>End Time</b>
Monday	11:00	02:00
Tuesday	11:00	02:00
Wednesday	11:00	02:00
Thursday	11:00	02:00
Friday	11:00	03:00
Saturday	11:00	03:00
Sunday	11:00	02:00

Christmas Eve (24th December); Christmas Day (25th December); Boxing Day (26th December); New Year's Eve (31st December); New Year's Day (1st January); All Public Bank Holidays (27th December, 1st and 29th August, 2nd May etc) Good Friday; Easter Sunday; Easter Monday; Diwali Festivities., All from 11.00hrs to 02.00hrs

The opening hours of the premises

<b>Day</b>	<b>Start Time</b>	<b>End Time</b>
Monday	11:00	02:30
Tuesday	11:00	02:30
Wednesday	11:00	02:30
Thursday	11:00	02:30
Friday	11:00	03:30
Saturday	11:00	03:30
Sunday	11:00	02:30

Where the licence authorises supplies of alcohol whether these are on and/or off supplies

**On the premises**

**Part 2**

Name, (registered) address, telephone number and email (where relevant) of holder of the premises licence

**KN Bros Limited**

Registered number of holder, for example company number, charity number (where applicable)

Name, address and telephone number of designated premises supervisor where the premises licence authorises the supply of alcohol

**Douglas Nunes**

Personal licence number and issuing authority of personal licence held by designated premises supervisor where the premises licence authorises the supply of alcohol

**Licence Number:** [REDACTED]  
**Issuing authority:** [REDACTED]

## **Annex 1 – Mandatory conditions**

### **No Irresponsible Drinks Promotions**

(1) The responsible person must ensure that staff on relevant premises do not carry out, arrange or participate in any irresponsible promotions in relation to the premises.

(2) In this paragraph, an irresponsible promotion means any one or more of the following activities, or substantially similar activities, carried on for the purpose of encouraging the sale or supply of alcohol for consumption on the premises—

1. (a) games or other activities which require or encourage,

or are designed to require or encourage, individuals to— (i) drink a quantity of alcohol within a time limit (other than to drink alcohol sold or supplied on the premises before the cessation of the period in which the responsible person is authorised to sell or supply alcohol), or (ii) drink as much alcohol as possible (whether within a time limit or otherwise);

(b) provision of unlimited or unspecified quantities of alcohol free or for a fixed or discounted fee to the public or to a group defined by a particular characteristic in a manner which carries a significant risk of undermining a licensing objective;

(c) provision of free or discounted alcohol or any other thing as a prize to encourage or reward the purchase and consumption of alcohol over a period of 24 hours or less in a manner which carries a significant risk of undermining a licensing objective;

(d) selling or supplying alcohol in association with promotional posters or flyers on, or in the vicinity of, the premises which can reasonably be considered to condone, encourage or glamorise anti-social behaviour or to refer to the effects of drunkenness in any favourable manner;

(e) dispensing alcohol directly by one person into the mouth of another (other than where that other person is unable to drink without assistance by reason of disability).

### **Free Water**

The responsible person must ensure that free potable water is provided on request to customers where it is reasonably available.

### **Age Verification Policy**

(1) The premises licence holder or club premises certificate holder must ensure that an age verification policy is adopted in respect of the premises in relation to the sale or supply of alcohol.

(2) The designated premises supervisor in relation to the premises licence must ensure that the supply of alcohol at the premises is carried on in accordance with the age verification policy.

(3) The policy must require individuals who appear to the responsible person to be under 18 years of age (or such older age as may be specified in the policy) to produce on request, before being served alcohol, identification bearing their photograph, date of birth and either—

(a) a holographic mark, or

(b) an ultraviolet feature.

### **Small Measures to be Available**

The responsible person must ensure that—

(a) where any of the following alcoholic drinks is sold or supplied for consumption on the premises (other than alcoholic drinks sold or supplied having been made up in advance ready for sale or supply in a securely closed container) it is available to customers in the following measures—

(i) beer or cider: ½ pint;

(ii) gin, rum, vodka or whisky: 25 ml or 35 ml; and

(iii) still wine in a glass: 125 ml;

(b) these measures are displayed in a menu, price list or other printed material which is available to customers on the premises; and

(c) where a customer does not in relation to a sale of alcohol specify the quantity of alcohol to be sold, the customer is made aware that these measures are available

### **Minimum Price of Alcohol**

1.A relevant person shall ensure that no alcohol is sold or supplied for consumption on or off the premises for a price which is less than the permitted price.

2.For the purposes of the condition set out in paragraph 1—

(a)—duty|| is to be construed in accordance with the Alcoholic Liquor Duties Act 1979;

(b)—permitted price|| is the price found by applying the formula—

$$P = D + (D \times V)$$

where—

(i)P is the permitted price,

(ii)D is the amount of duty chargeable in relation to the alcohol as if the duty were charged on the date of the sale or supply of the alcohol, and

(iii)V is the rate of value added tax chargeable in relation to the alcohol as if the value added tax were charged on the date of the sale or supply of the alcohol;

(c)—relevant person|| means, in relation to premises in respect of which there is in force a premises licence—

(i)the holder of the premises licence,

(ii)the designated premises supervisor (if any) in respect of such a licence, or

(iii)the personal licence holder who makes or authorises a supply of alcohol under such a licence;

(d) —relevant person|| means, in relation to premises in respect of which there is in force a club premises certificate, any member or officer of the club present on the premises in a capacity which enables the member or officer to prevent the supply in question; and

(e)—valued added tax|| means value added tax charged in accordance with the Value Added Tax Act 1994.

3.Where the permitted price given by Paragraph (b) of paragraph 2 would (apart from this paragraph) not be a whole number of pennies, the price given by that sub-paragraph shall be taken to be the price actually given by that sub-paragraph rounded up to the nearest penny.

4.(1) Sub-paragraph (2) applies where the permitted price given by Paragraph (b) of paragraph 2 on a day (—the first day||) would be different from the permitted price on the next day (—the second day||) as a result of a change to the rate of duty or value added tax.

(2)The permitted price which would apply on the first day applies to sales or supplies of alcohol which take place before the expiry of the period of 14 days beginning on the second day.

### **Requirement for a DPS**

(1) No supply of alcohol may be made under the premises licence-

(a) at a time when there is no designated premises supervisor in respect of the premises licence, or

(b) at a time when the designated premises supervisor does not hold a personal licence or their personal licence is suspended.

(2) Every supply of alcohol under the premises licence must be made or authorised by a person who holds a personal licence.

### **Door Supervisors and Security Staff to be Licensed by the SIA (when required)**

Where the licence includes a condition that at specified times one or more individuals must be at the premises to carry out a security activity, each individual must be licensed by the Security Industry Authority, with the following exceptions:

a) premises where the premises licence authorises plays or films

b) any occasion mentioned in paragraph 8(3)(b) or (c) of Schedule 2 to the Private Security Industry Act 2001 (premises being used exclusively by a club with a club premises certificate, under a temporary event notice authorising plays or films or under a gaming licence), or

c) any occasion within paragraph 8(3)(d) of Schedule 2 to the Private Security Industry Act 2001

### **Film Classification When required**

(i) The admission of children to the exhibition of any film must be restricted in accordance with the recommendation of the designated film classification body unless section (ii) applies.

(ii) Where the licensing authority notifies the holder of the licence that this subsection applies the admission of children must be restricted in accordance with any recommendation made by the licensing authority.

In this section-

"children" means persons aged under 18; and

"film classification body" means the person or persons designated as the authority

under section 4 of the Video Recordings Act 1984 (c. 39) (authority to determine suitability of video works for classification).

## **Annex 2 – Conditions consistent with the operating schedule**

1 Closed Circuit Television (CCTV) shall be installed and maintained in accordance with the Association of Chief Police Officers (ACPO) guidance, and all recorded images kept and made available to the Police and the Licensing Authority for 31 days.

2 Door supervisors shall wear clothing that can be clearly and easily identified on CCTV.

3 Door supervisors of a suitable gender mix, shall be employed from 21:00 hours on any day when the premises are open for the sale of alcohol past 00:00 hours.

4 A register/log containing the names, badge number, dates & times of duty of security staff and any incidents that occur shall be kept and made available to the Police and Licensing Authority.

5 Customers shall not be permitted to take open drinks outside the premises as defined on the plan submitted to



and approved by the Licensing Authority.

6 A "Challenge 21" policy shall be adopted and adhered to at all times.

7 No alcohol shall be available for any customer when the premises are open primarily for use by persons under the age of 18.

8 Substantial food and non-intoxicating beverages shall be available during the whole of licensed hours in all parts of the premises where intoxicants are provided.

9 An incident log shall be kept at the premises, and made available for inspection on request to an authorised officer of Brent Council or the Police, which will record the following:

(a) all crimes reported to the venue

(b) all ejections of patrons

(c) any complaints received

(d) any faults in the CCTV system or searching equipment or scanning equipment

(e) any refusal of the sale of alcohol

(f) any visit by a relevant authority or emergency service.

10 No entry or re-entry shall be permitted after 00.00 hours Sunday to Thursday and 01.00hours Friday and Saturday.

11 The outside drinking areas shall cease at 23.30 hours.

12 After 23.30 hours the rear smoking area will cease to be used and the front smoking area shall be limited to 20 persons and each area shall be suitably supervised.

13 The playing of live or recorded music shall not be permitted in any garden or external area.

14 Notices asking customers to leave quietly shall be conspicuously displayed at all exits.

15 Nudity, striptease and other entertainment of an adult nature shall not be permitted on the premises.

16 All doors and windows shall remain closed during any licensable activity and where a door is used for patrons to enter or leave the premises the door shall be lobbied and fitted with a self-closing device.

17 The level of music shall be arranged so as not to cause a nuisance to local residents.

18 Notices asking customers to leave quietly shall be conspicuously displayed at all exits.

19 A copy of the premises licence summary including the hours which licensable activities are permitted shall be visible from the outside of each entrance to the premises.

20 Suitable and sufficient fire fighting equipment shall be installed and properly maintained.

21 Facilities within the premises shall be made available for customers to await taxis.

22 No children shall be admitted unless accompanied by a responsible adult.

23 The total number of people on the premises including staff and performers shall not exceed 220.

24 Any locks or flush latches on exit doors shall be unlocked and kept free from fastenings whilst the public are on the premises.

25 Any socket outlets (or other power supplies used for DJ equipment, band equipment and other portable equipment) that are accessible to performers, staff or the public shall be suitably protected by a residual current device (RCD having a rated residual operating current not exceeding 30 milliamps).

### **Annex 3 – Conditions attached after a hearing by the licensing authority**

### **Annex 4 – Plans**

See attached

This page is intentionally left blank

# Basemap Map



1:1250

0 0.02 0.04 kilometres



This page is intentionally left blank