




Project			MIK 2025		
Address		Drawing Name		N	
Northwick Park Brent HA0 3TQ		Licensable Area			
Live Dates		Version	Drawing Date		
TBC - June 2025		v3.1	02/01/2025	MIK 25 Site Plan v2.3.vex	

Notes

Scale - 1:2500

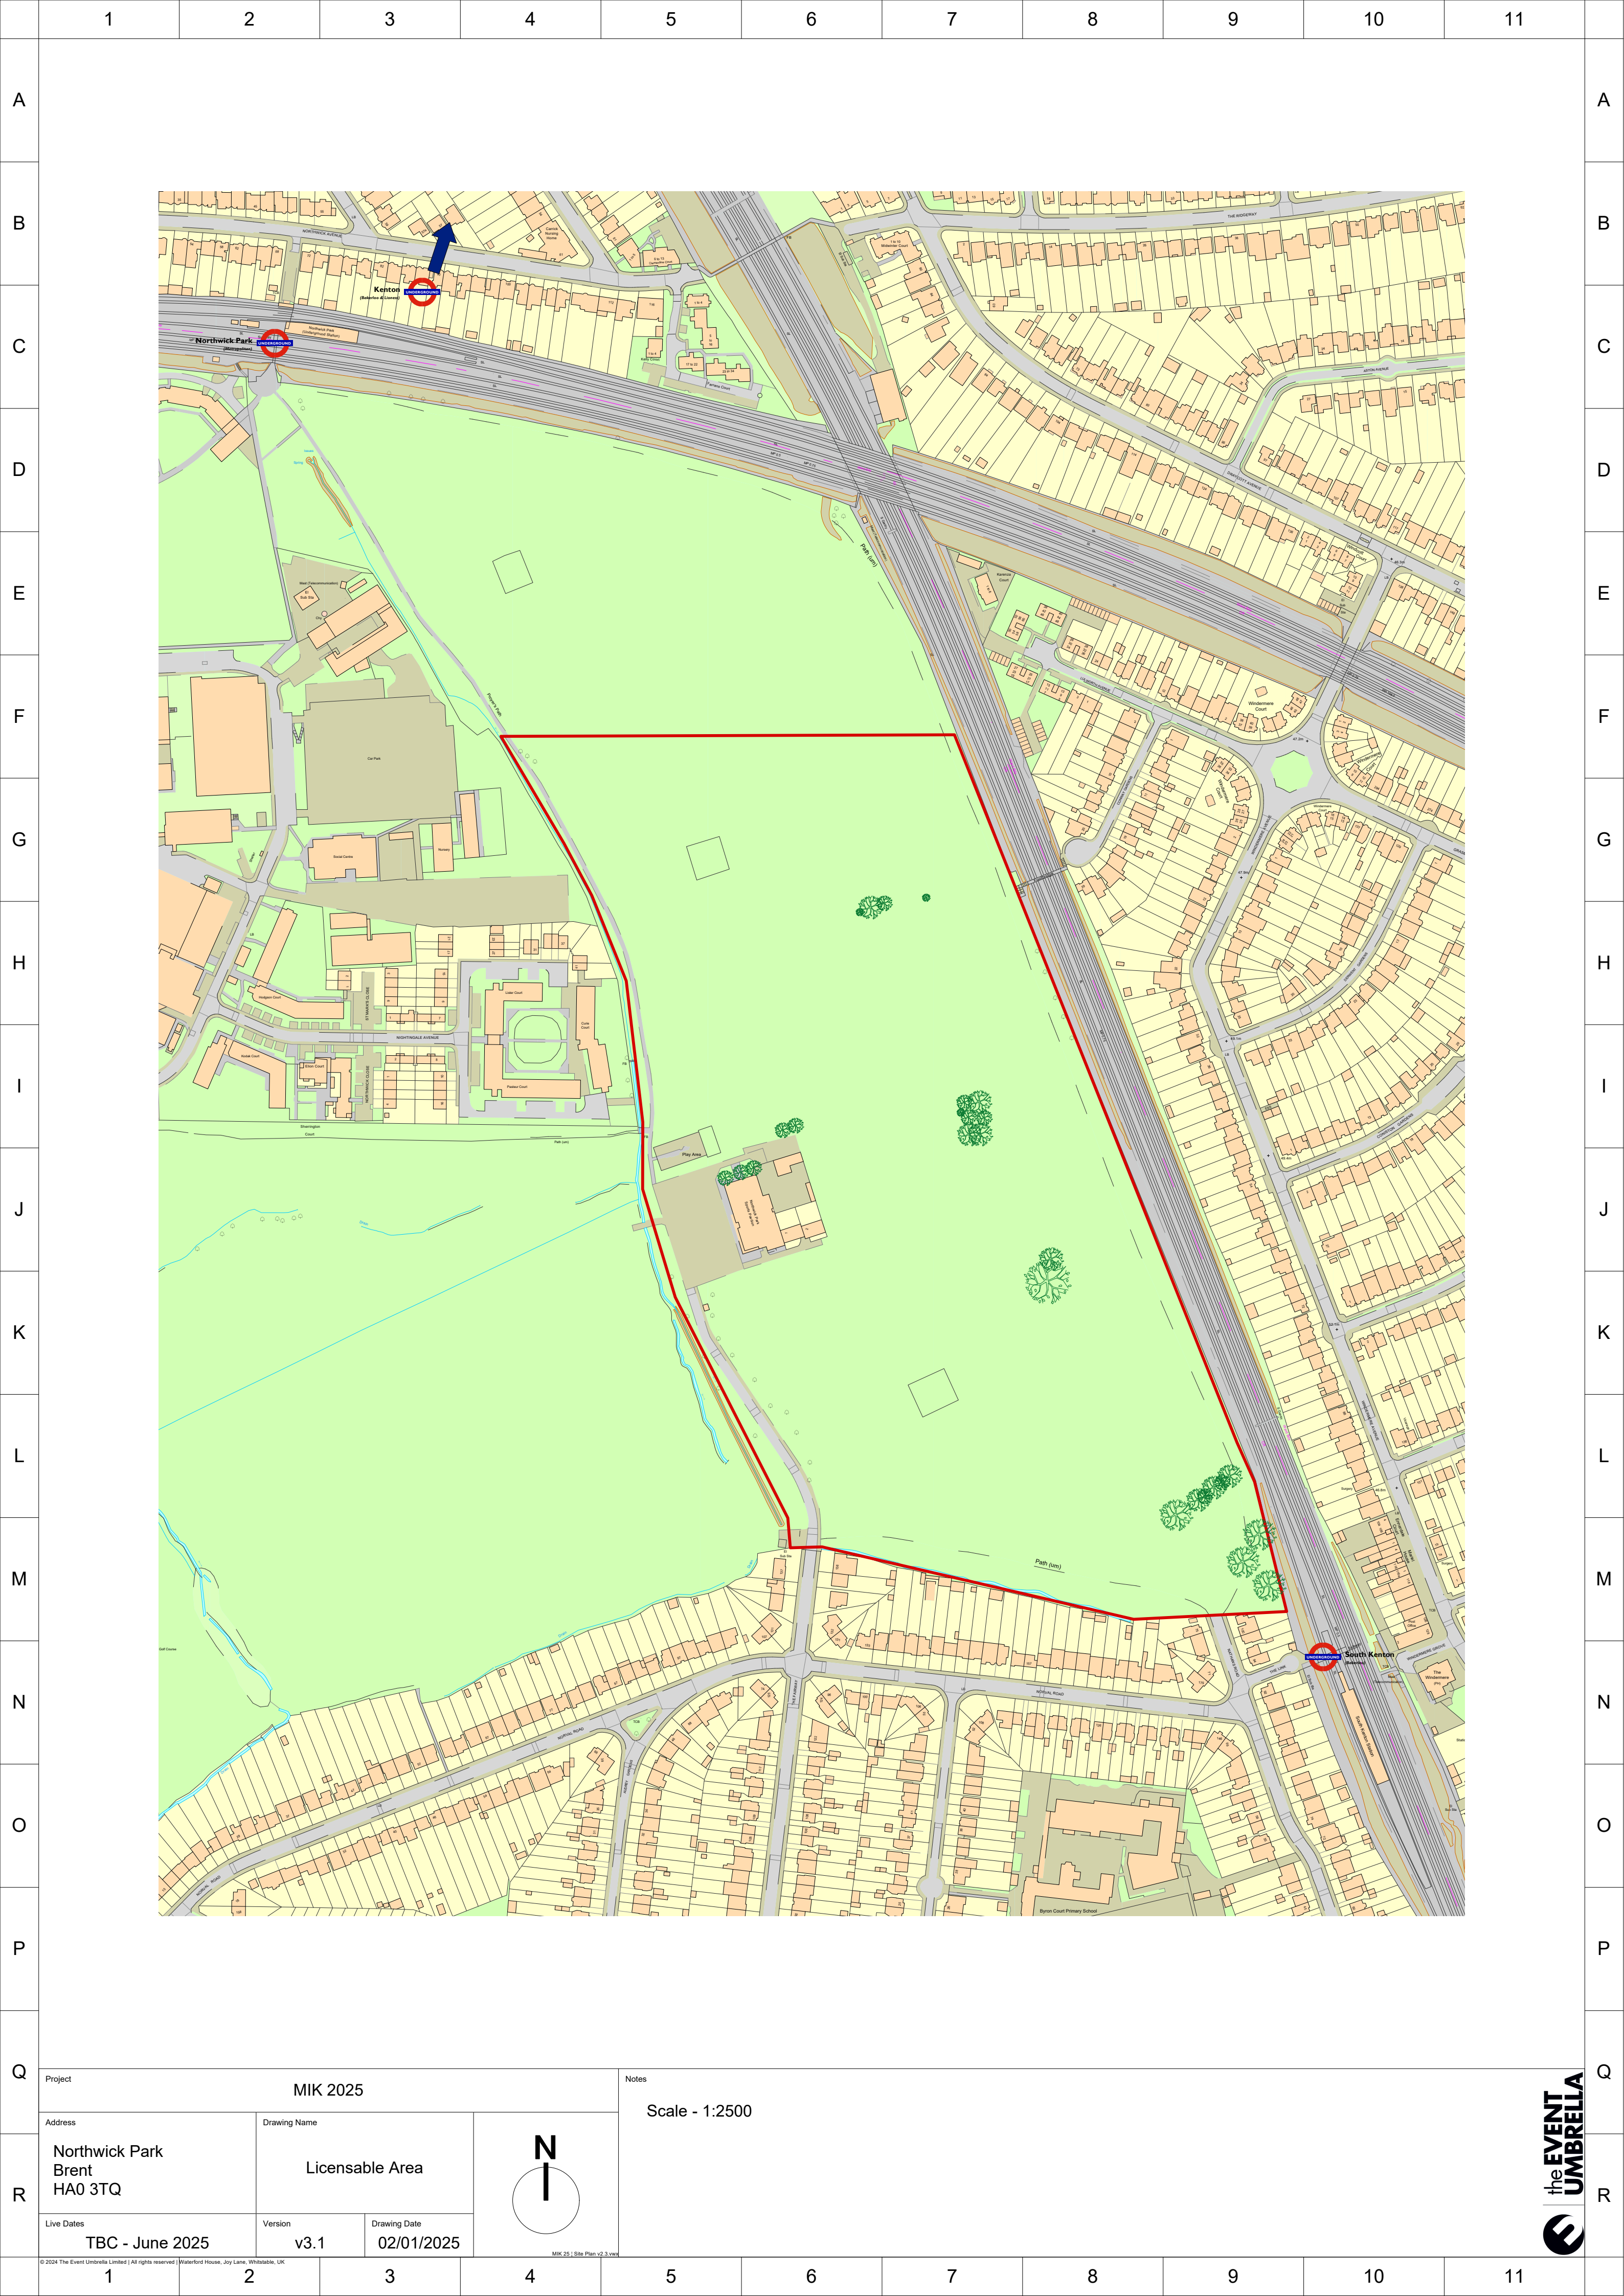