


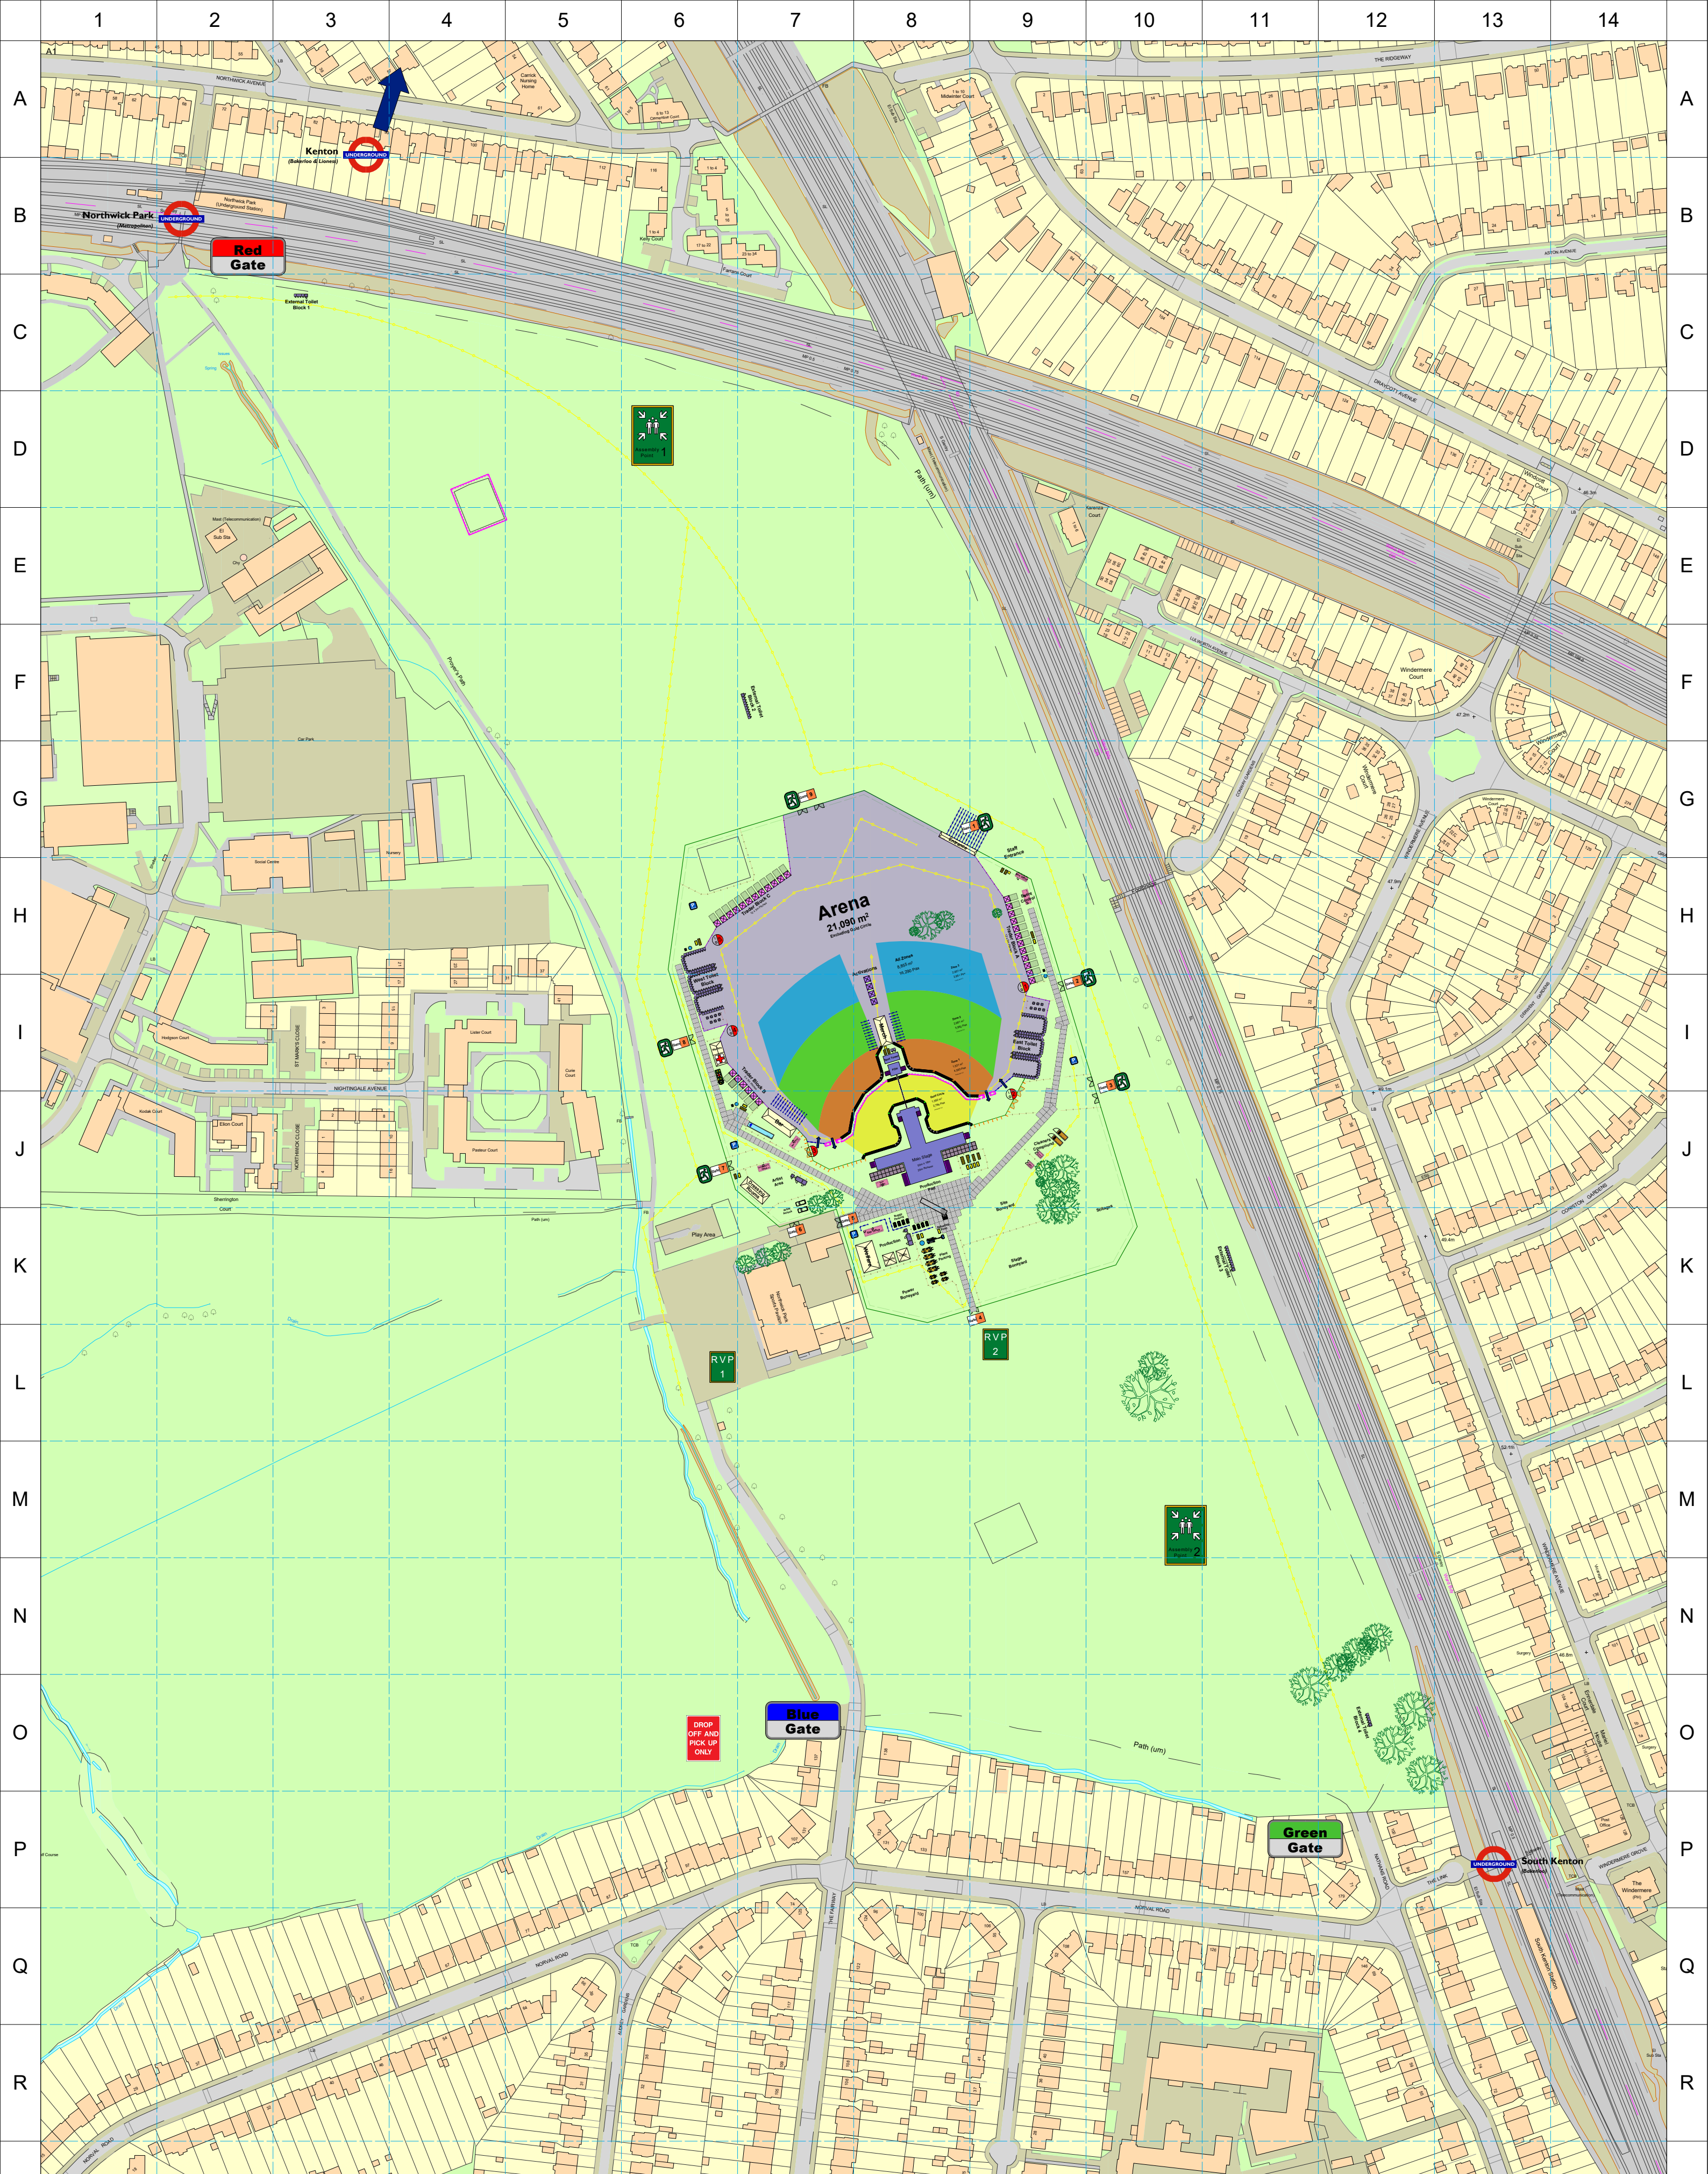

Project		MIK 2025		Notes	
Address		Drawing Name		N I	
Northwick Park Brent HA0 3TQ		Greater Site			
Live Dates		Version	Drawing Date		
TBC - June 2025		v3.3	21/01/2025		

© 2024 The Event Umbrella Limited | All rights reserved | Waterford House, Joy Lane, Whitebale, UK

MIK 25 | Site Plan View

the EVENT

UMBRELLA