
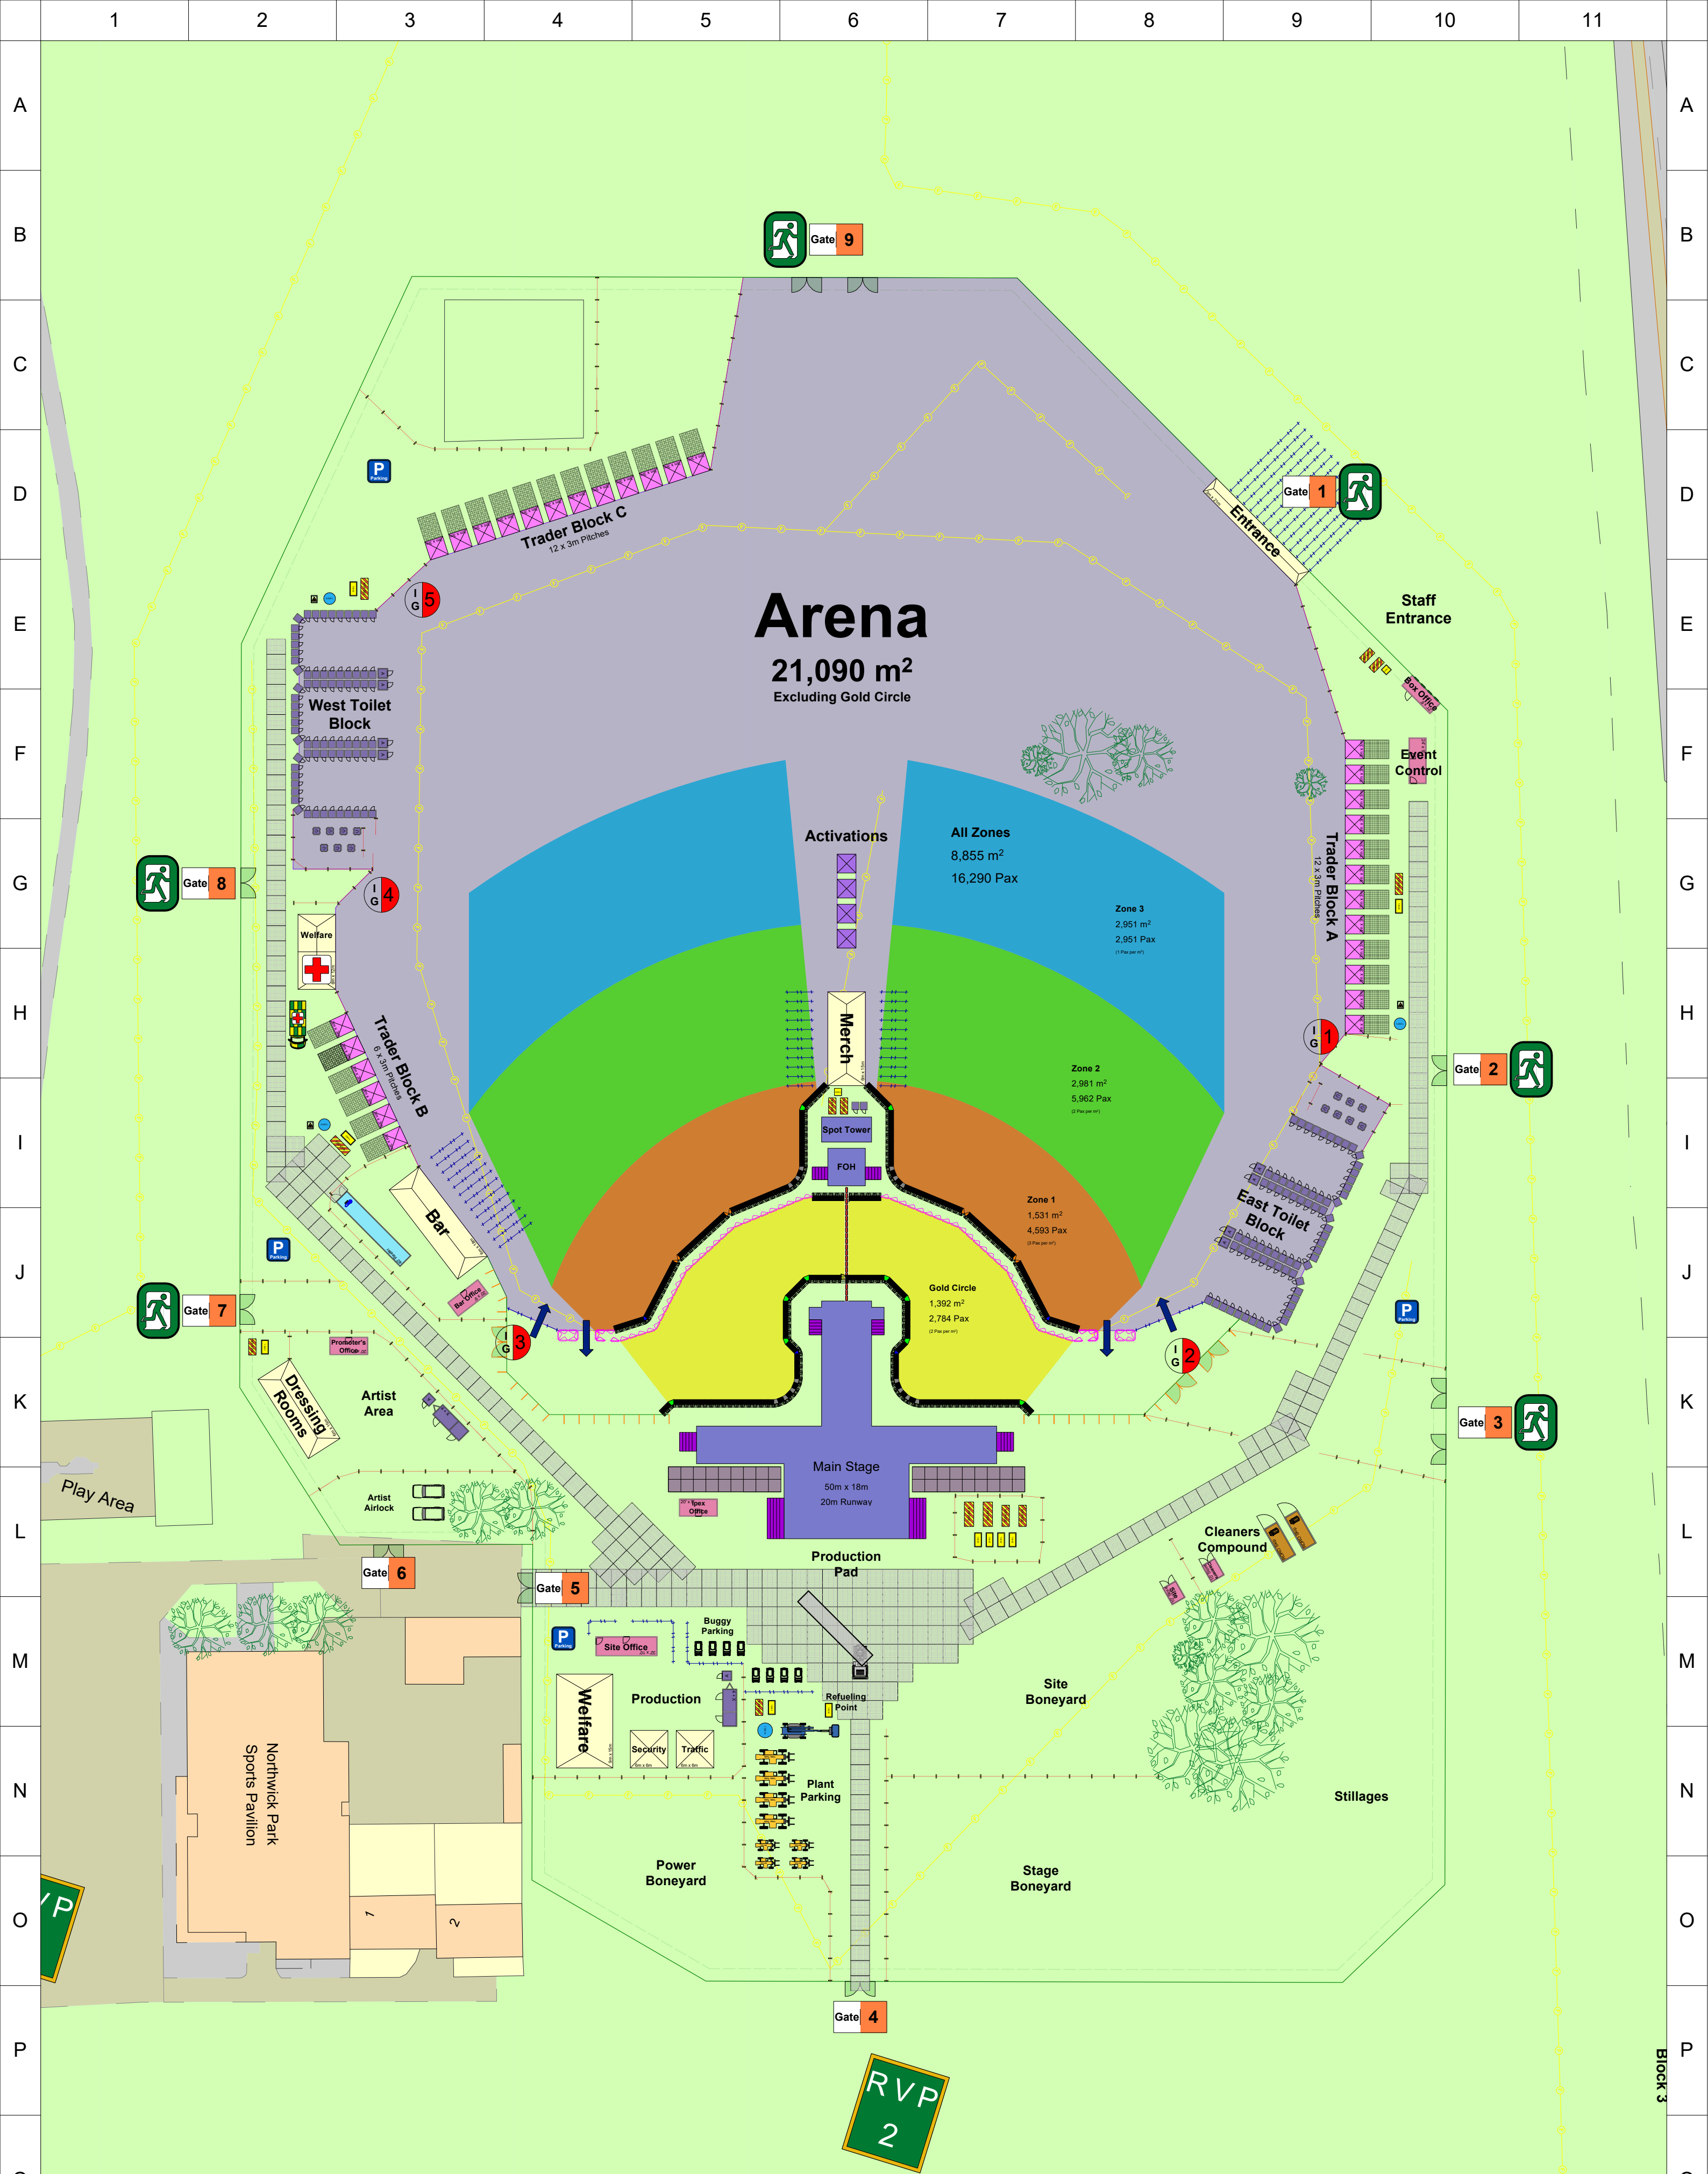


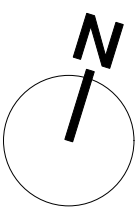

Q	Project			Notes							the EVENT UMBRELLA		
	MIK 2025												
R	Address		Drawing Name										
	Northwick Park Brent HA0 3TQ		Arena										
	Live Dates		Version	Drawing Date									
	TBC - June 2025		v3.3	21/01/2025	MIK 25 Site Plan v03								
	© 2024 The Event Umbrella Limited All rights reserved Waterford House, Joy Lane, Whitstable, UK			3	4	5	6	7	8	9	10	11	