

Office: Suite 3, Advantage House, Fore Street,  
Edmonton, London, N9 0PD


Tel: 02088078010  
Email: info@excel-sd.com




Location Plan @ 1:1250

<b>PROJECT</b>	30-32 Harrow Road, London, HA9 6PG
<b>DRAWING</b>	PREMISES LICENCE APPLICATION
<b>TITLE</b>	EXISTING AND PROPOS

**NOTES**  
DO NOT SCALE.  
ALL FIGURED DIMENSIONS TO BE CHECKED ON SITE PRIOR TO CONSTRUCTION.  
ALL COPYRIGHT RESERVED.

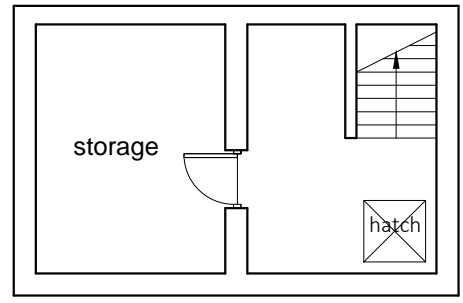

BASEMENT FLOOR PLAN  
(as existing)

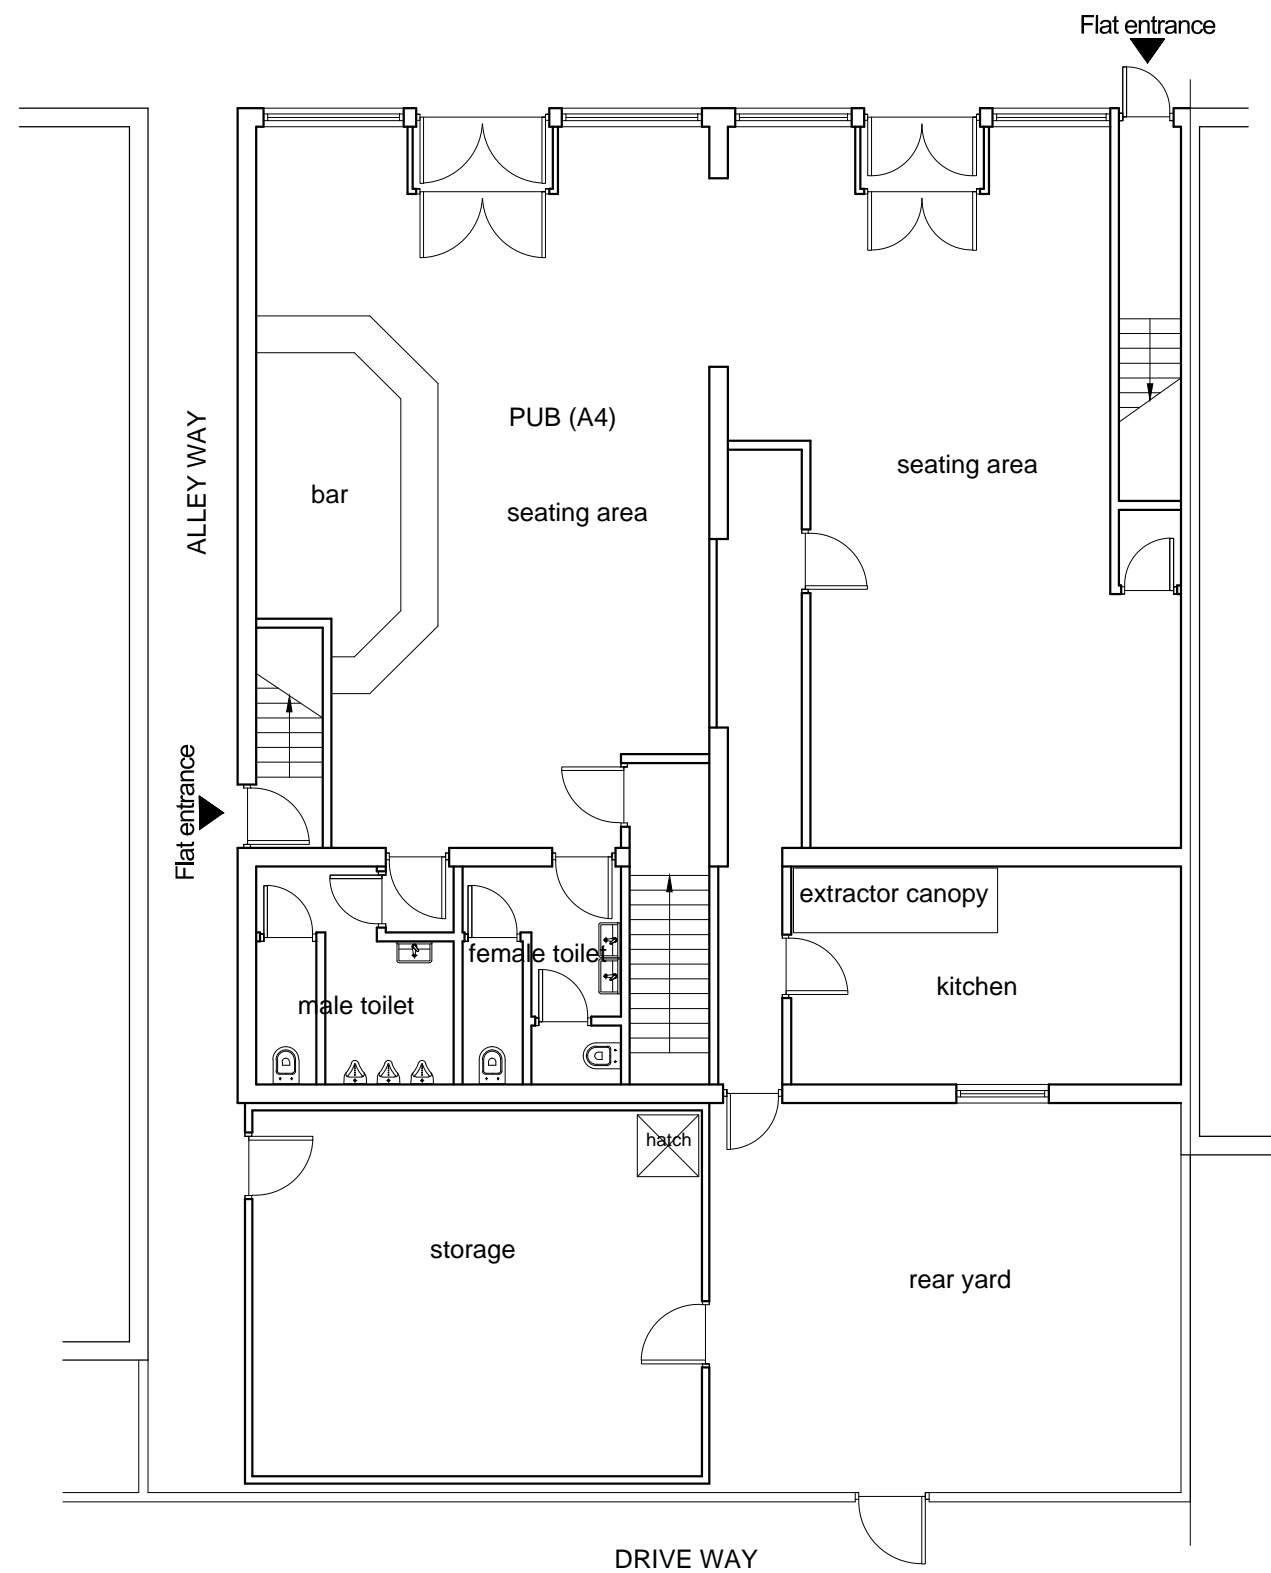


GROUND FLOOR PLAN  
(as existing)




<b>DRAWING STATUS</b>	PREMISES LICENCE		
<b>SCALE</b>	<b>DRAWN</b>	<b>CHECKED</b>	<b>DATE</b>
1:100@A3	GA	SA	25/10/13
<b>DRAWING/JOB ID</b>	<b>CLIENT</b>	<b>REVISION</b>	
PRL-E01	SADIK MERT	--	

Office: Suite 3, Advantage House, Fore Street, Edmonton, London, N9 0PD

Tel: 02088078010  
 Email: info@excel-sd.com

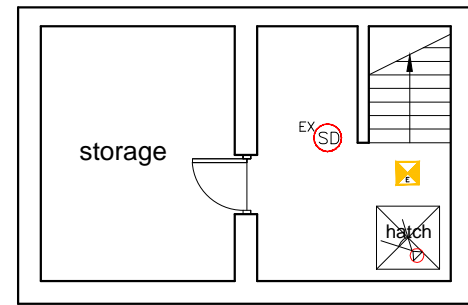

BASEMENT FLOOR PLAN  
(as proposed)

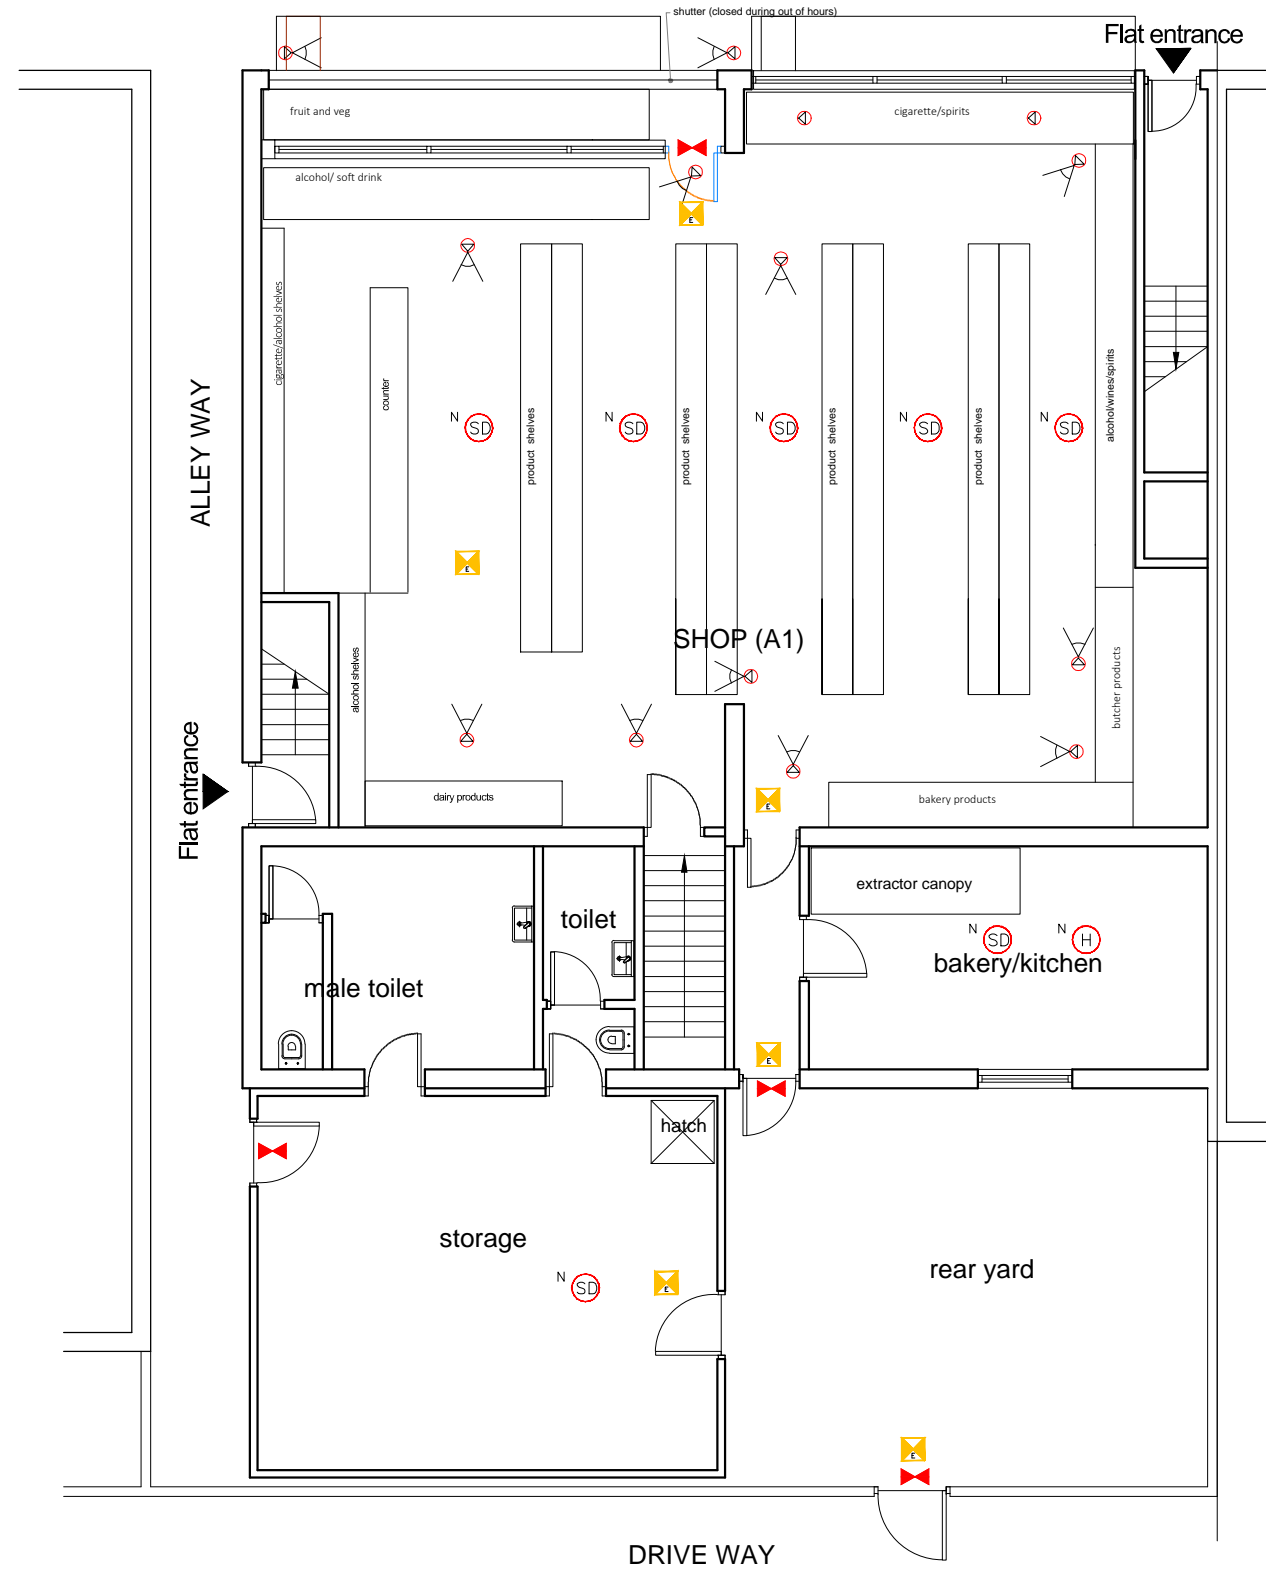

GROUND FLOOR PLAN  
(as proposed)



Location Plan @ 1:1250

<b>PROJECT</b>	30-32 Harrow Road, London, HA9 6PG		
<b>DRAWING</b>	PREMISES LICENCE APPLICATION		
<b>TITLE</b>	PROPOSED FLOOR PLANS		
<b>NOTES</b>	DO NOT SCALE. ALL FIGURED DIMENSIONS TO BE CHECKED ON SITE PRIOR TO CONSTRUCTION. ALL COPYRIGHT RESERVED.		
<b>KEY</b>	FIRE EXIT NEW EMERGENCY LIGHT NEW SMOKE DETECTOR CCTV CAMERA WITH SCOPE CCTV CAMERA NEW HEAT DETECTORS		
<b>DRAWING STATUS</b>	PREMISES LICENCE APPLICATION		
<b>SCALE</b>	<b>DRAWN</b>	<b>CHECKED</b>	<b>DATE</b>
1:100@A3	GA	SA	25/10/13
<b>DRAWING/JOB ID</b>	<b>CLIENT</b>	<b>REVISION</b>	
PRL-P01	SADIK MERT	--	