
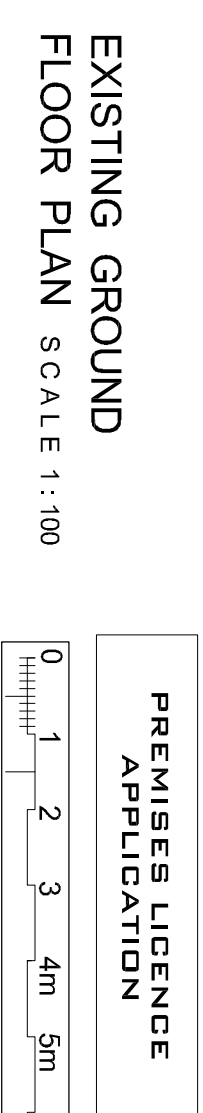
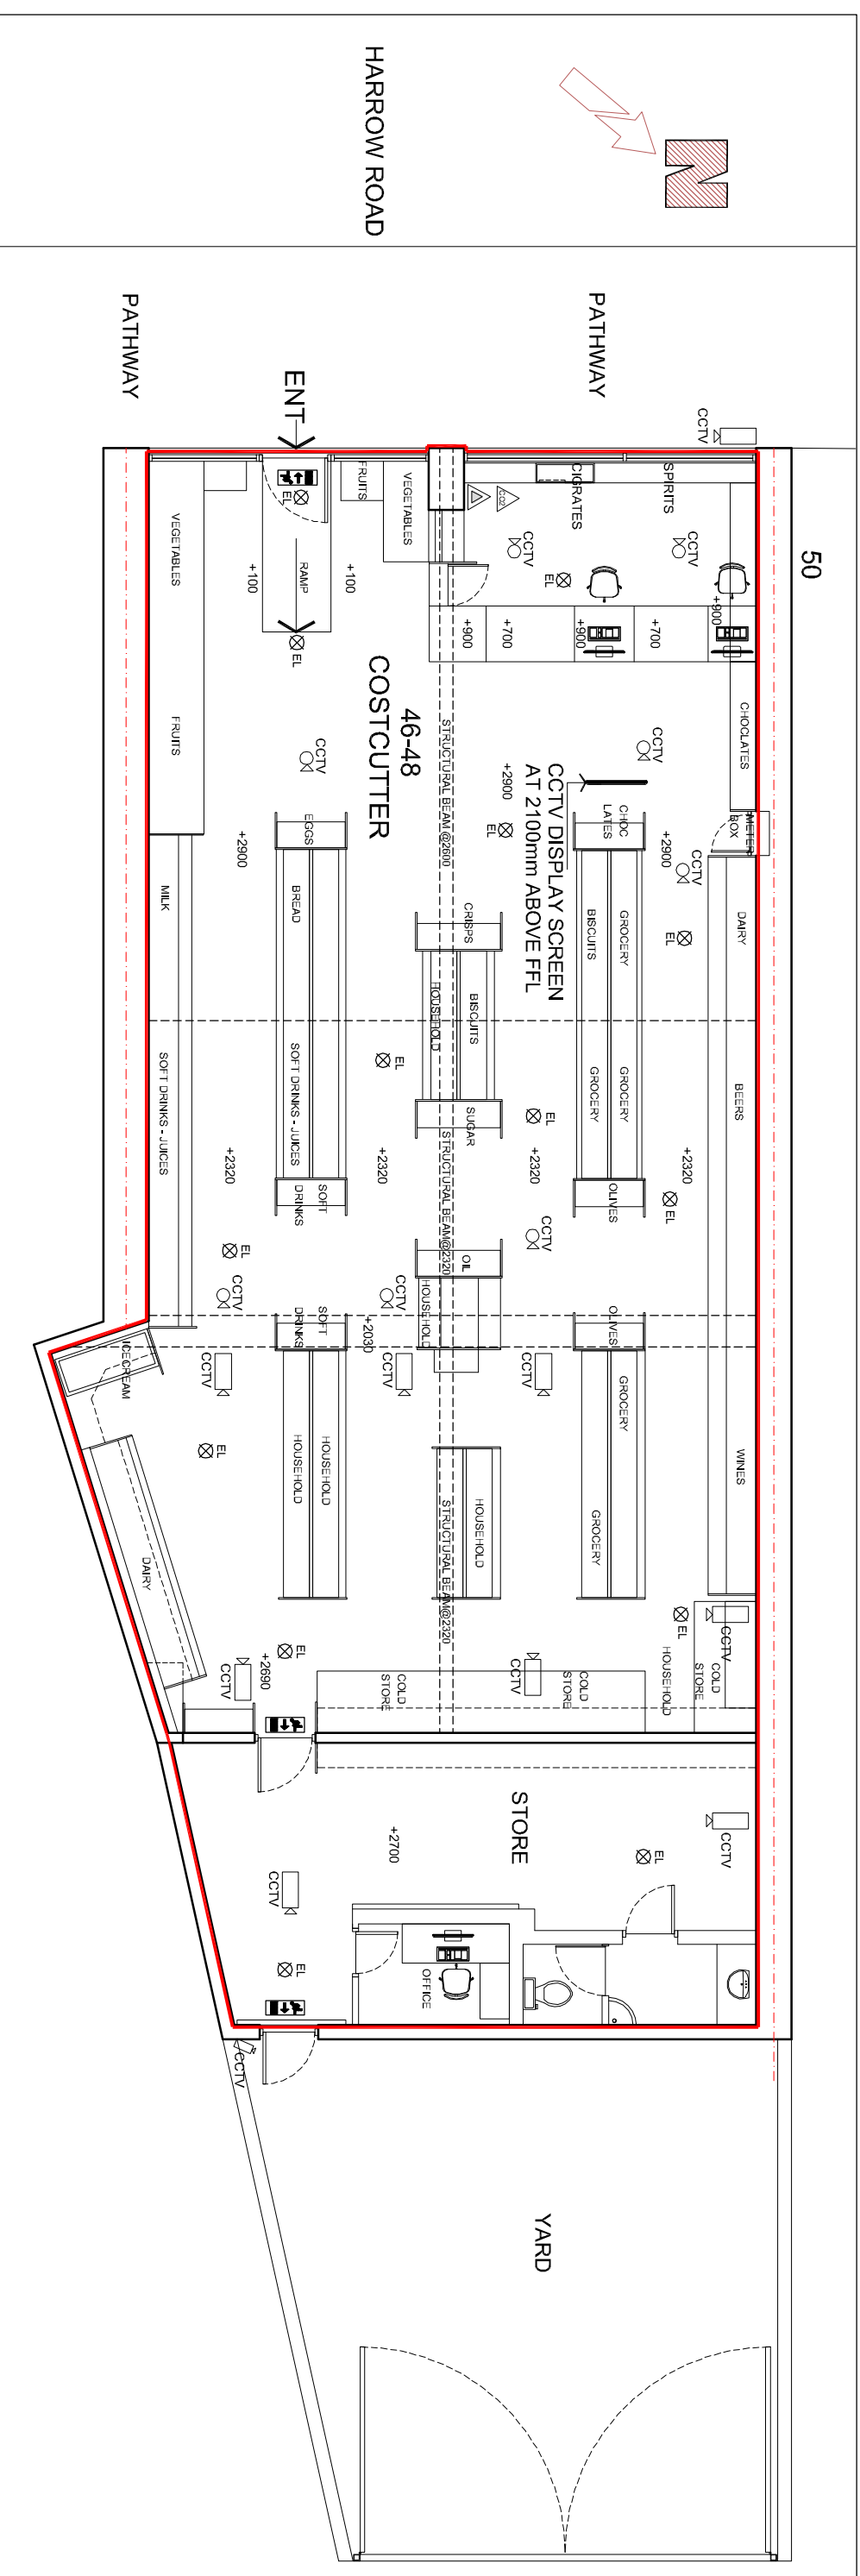


NOTES
 THIS DRAWING HAS BEEN BASED ON AN OS MAP
 SAI ARCHITECTS & ASSOCIATES. TAKE NO
 RESPONSIBILITY FOR THE ACCURACY OF THE
 INFORMATION. A FULL DIMENSIONAL AND LEVELS
 SURVEY TO BE UNDERTAKEN BEFORE ACCURATE
 INFORMATION CAN BE PREPARED

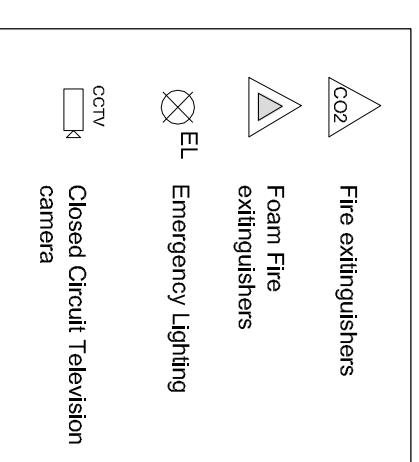

EXISTING GROUND
 FLOOR PLAN SCALE 1 : 100

NOTES:
 Figured dimensions are to be used in preference to scaled dimensions.
 Contractors to verify all dimensions on site before commencing any work or shop drawing.
 Any discrepancies between these drawings and any other documents, drawings and the actual situation encountered on site should be conveyed to SAI Architects & Associates - Consultants and / or contract administrator immediately.
 This drawing is to be read in conjunction with other issued project documentation and drawings.
 All works to comply with the latest relevant code of practice, British Standards and Building Regulations and are to be the satisfaction of Local Statutory Authorities.
 No part of this drawing may be reproduced without the permission of SAI Architects & Associates. This drawing is the property of SAI Architects & Associates and shall remain in whole or in part or distributed without their written permission. Copyright is reserved.

REVISIONS:

<p>SAI ARCHITECTS & ASSOCIATES-CONSULTANTS</p> <p>02, Cornwall, Wembley, Middlesex, London HA9 8HU Tel: 020 8998 5748 E: ssa@saich.com</p>		<p>RIBA (Stage-A) from Inception to (L)-Occupation</p>	
PROJECT NO.	16/02/PL	DRAWN BY	RJ
DRAWING NO.	16/310/PL	DATE	22/02/16
SCALE	1:100	REV.	*
<p>TITLEVIEW Existing Floor Plans</p>		<p>PROJECT Planning - Licence</p>	
<p>LOCATION COSTCUTTER 46-48 Harrow road, Wembley, Middlesex HA9 6PL</p>		<p> </p>	