



SITE PLAN
SCALE 1:1250 @ A3

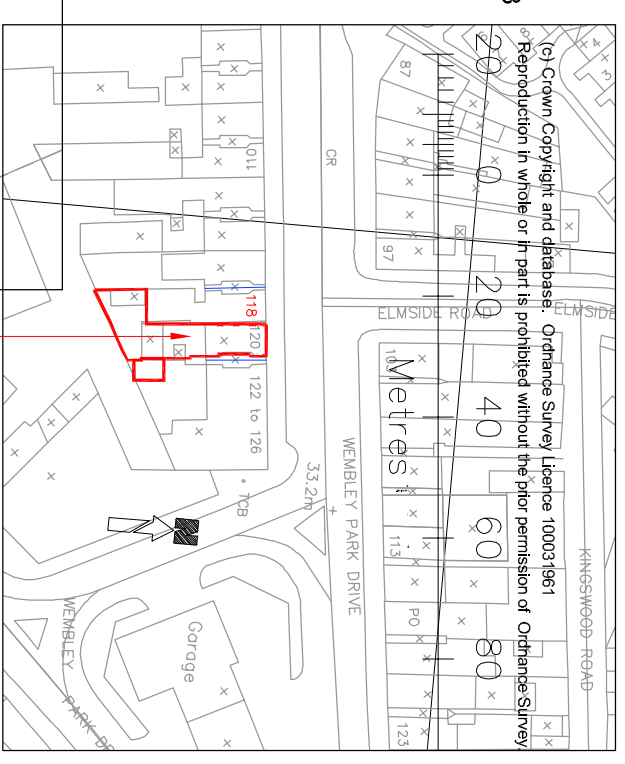

EXISTING GROUND FLOOR PLAN
SCALE 1:100@A3

	Fire Alarm Control Panel
	Smoke Detectors underneath the structural existing slab
	Fire extinguisher
	6 Litre AFFF Foam spray
	Fire extinguisher CO 2
	Closed Circuit Television camera
	Licensable Activities

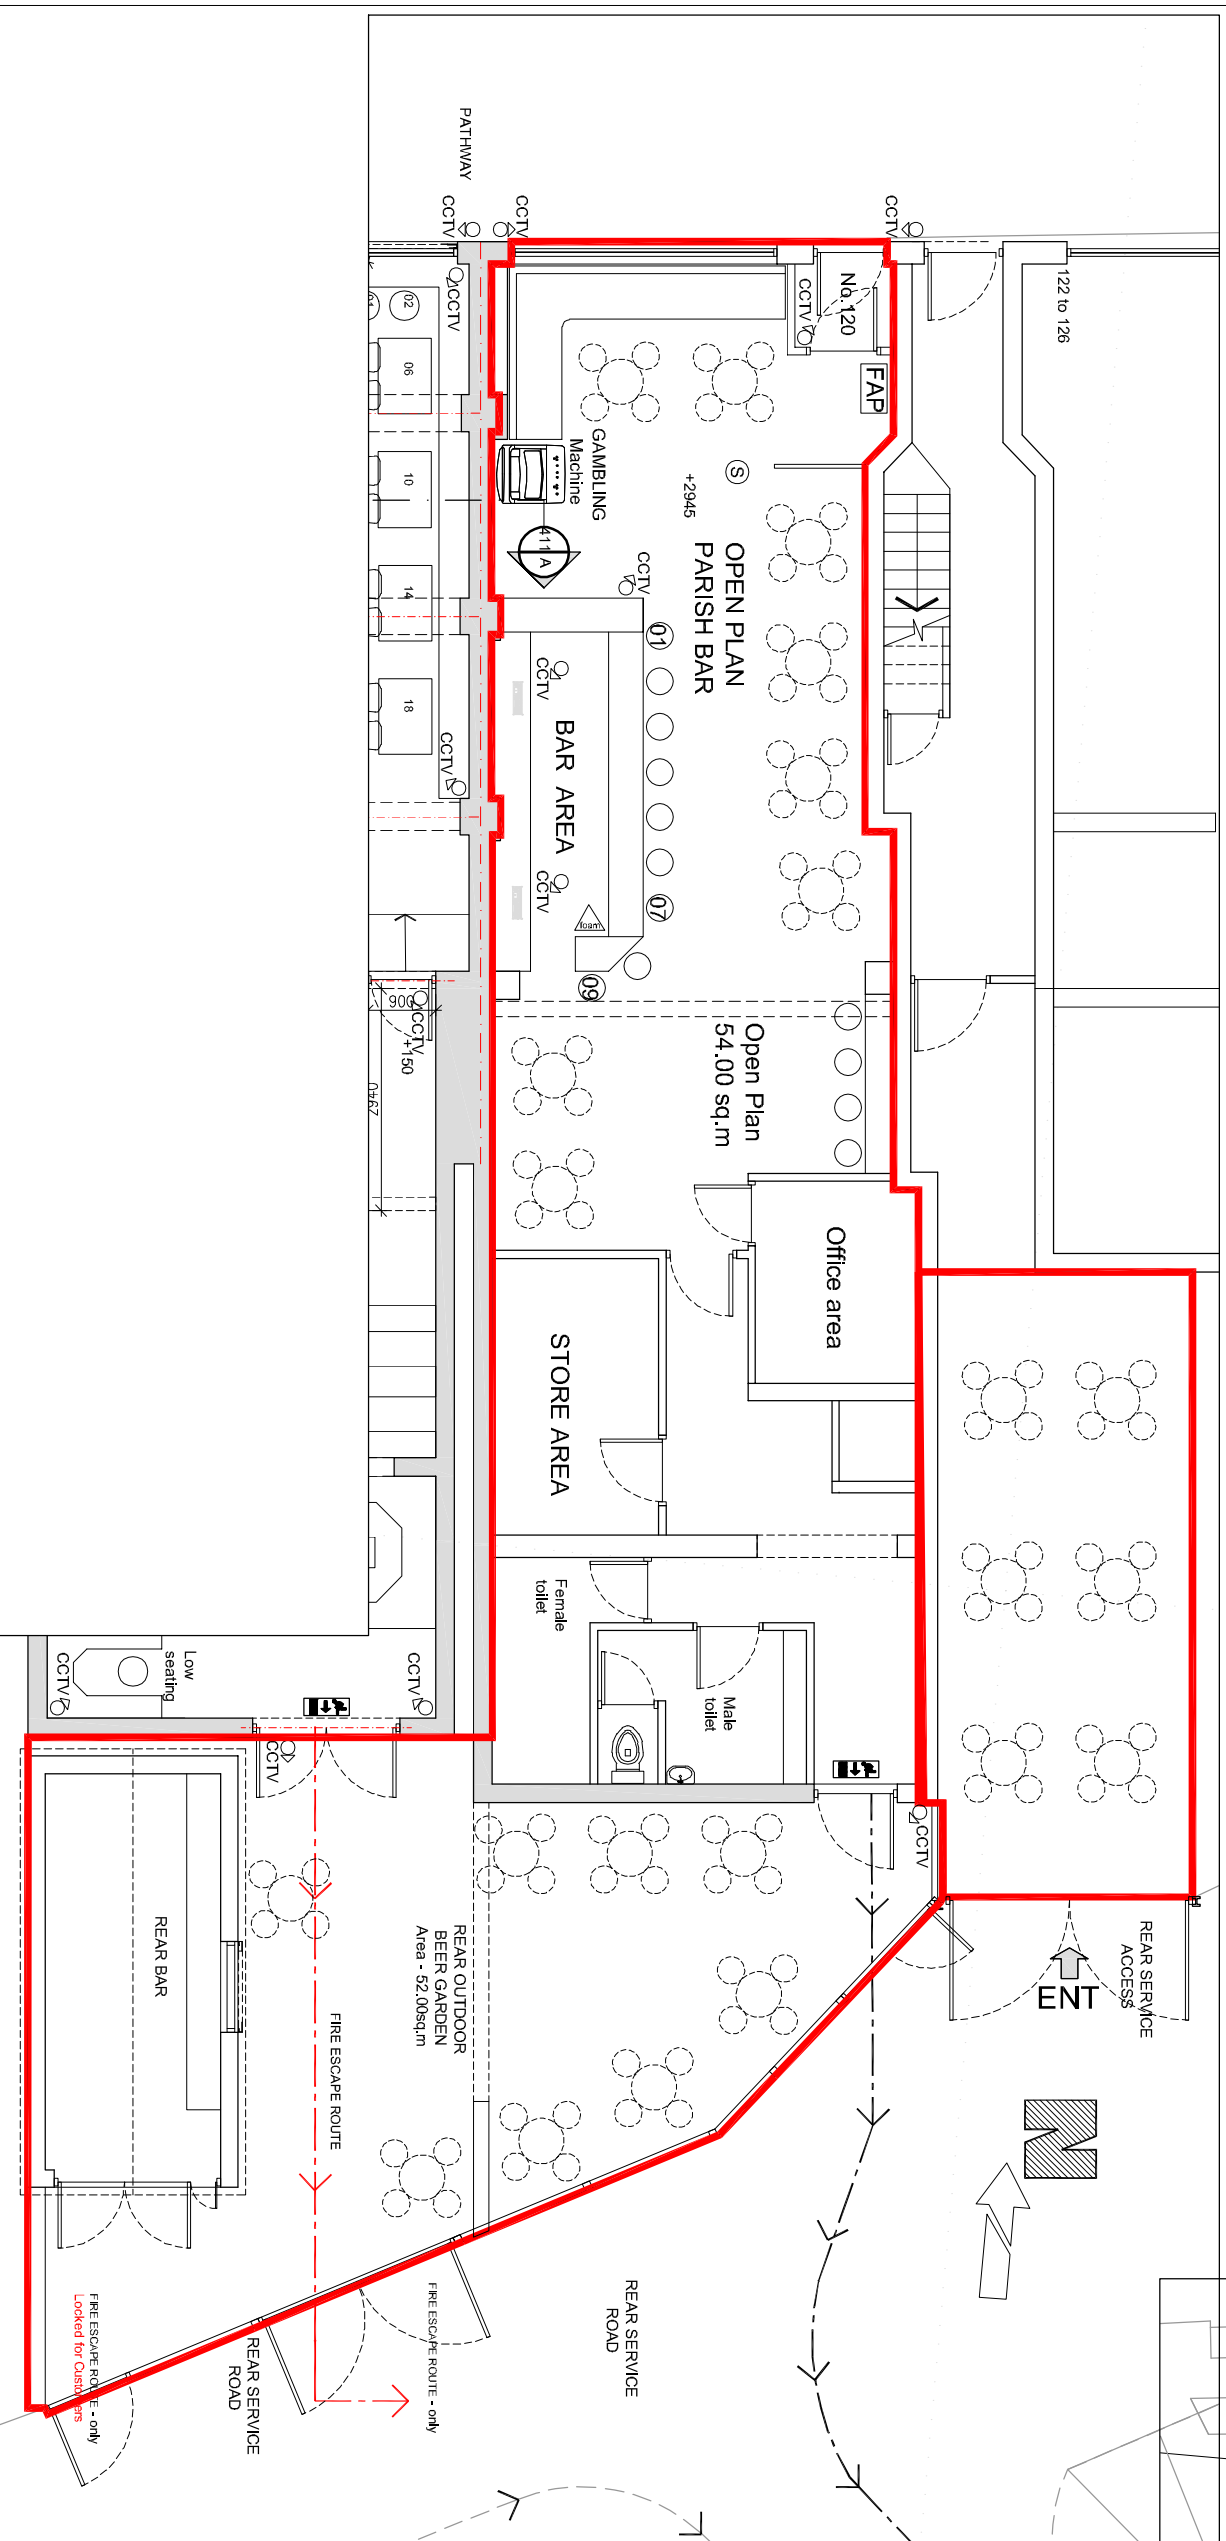

PREMISES LICENCE APPLICATION

NOTES:
Figured dimensions are to be used in preference to scaled dimensions.
Contractors to verify all dimensions on site before commencing any work or shop drawing.

REVISIONS:

NOTES
THIS DRAWING HAS BEEN BASED ON Cadmap Survey Dated August 2022.
SAL ARCHITECTS & ASSOCIATES, TAKE NO RESPONSIBILITY FOR THE ACCURACY OF THE INFORMATION. A FULL DIMENSIONAL AND LEVELS SURVEY TO BE UNDERTAKEN BEFORE ACCURATE INFORMATION CAN BE PREPARED

SAL ARCHITECTS & ASSOCIATES-CONSULTANTS

62, Cromwell, Wembley, Middlesex, London HA9 9HU
Tel 07961 743174
E:salarch@btinternet.com

PROJECT NO.	23/06-02/PL	DRAWN BY	RJ
DRAWING NO.	23/310/PL	DATE	06/06/23
SCALE	1:100	REV.	*

RIBA (Stage-A) from Inception to (L)-Occupation

TITLEVIEW Existing Ground Floor Plan

PROJECT Planning

LOCATION The Parish,
120 Wembley Park Drive,
Wembley, Middlesex
Brent, London
HA9 8HP

