

Proposed Ground Floor Plan

Staff Safe System Installed
Full External CCTV System Installed

BETTING AREA SHOWN HATCHED




SHOPFRONT NOTES
NEW BLUE INTERNALLY ILLUMINATED FASCIA SIGNS
NEW BLUE INTERNALLY ILLUMINATED PROJECTING BOX SIGN
FILASTERS TO BE POWDER COATED RAL 5013
NEW BLUE POWDERCOATED ALUMINIUM SHOPFRONT POWDER COATED RAL 5013 AND SILVER ANODISED ENTRANCE DOOR
CORPORATE WINDOW DISPLAY BOARDS
10.8mm LAMINATED SAFETY GLASS TO SHOPFRONT AND 6.8mm LAMINATED SAFETY GLASS TO ENTRANCE DOOR
STALL RISER TO BE POWDER COATED RAL 5013



Proposed Shopfront Elevation



Proposed Shopfront Elevation

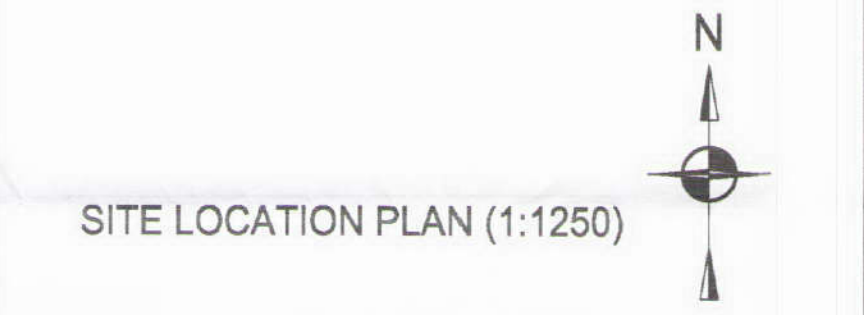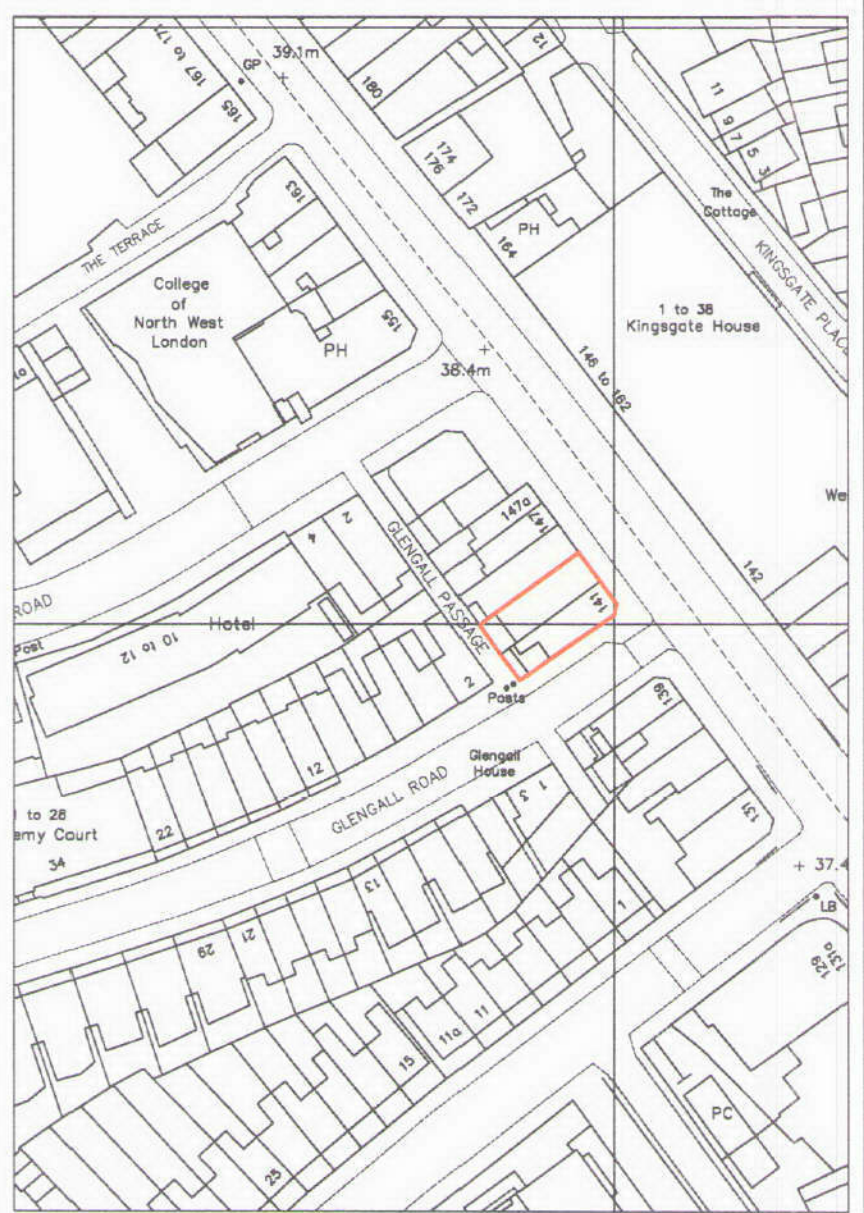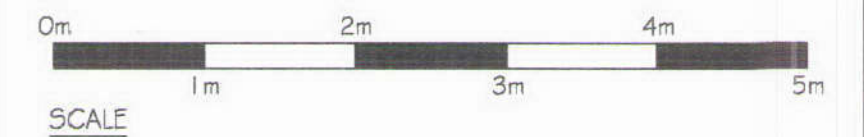

Revisions		
DESCRIPTION	DATE	TECH

PROPOSED	
GROSS UNIT AREA	2190 sqft
GROSS CUSTOMER AREA	sqft
NET CUSTOMER AREA	sqft
NEWSPAPER DISPLAY AREA	L.ft

DO NOT SCALE OFF THIS DRAWING



Site: 141/143 KILBURN HIGH ROAD
KILBURN LONDON
NW6 7HT
GLENGALL

Description:
PROPOSED PLAN AND ELEVATIONS

Date: 21/08/2012 Scale: 1:50@A1 1:100@A3

Drawn: CRISTINA DI NOIA PM: MICHAEL MURPHY

Drawing Number:
PROV/W/RF/112801/601