



EXISTING ELEVATION TO GLENGALL ROAD

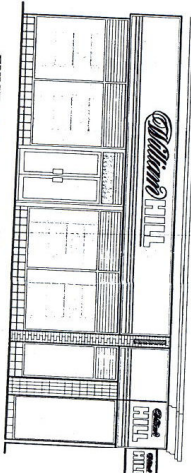


EXISTING GROUND FLOOR PLAN

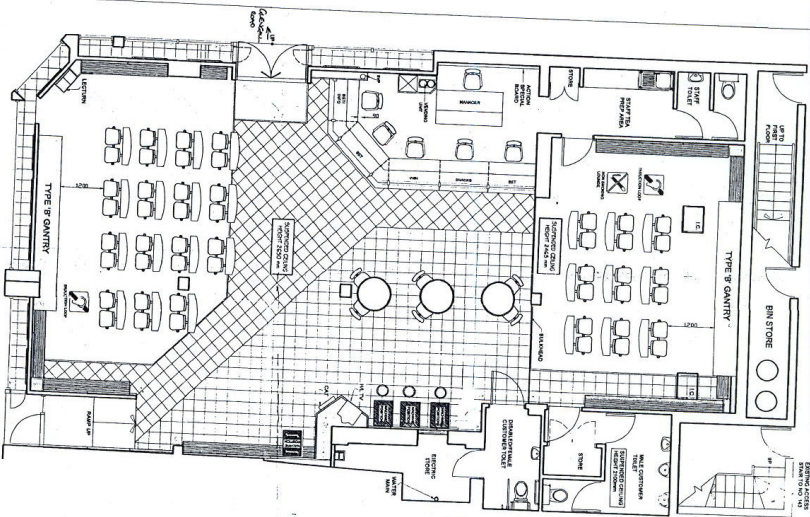

CAMBLING AREA

SHOFRONT NOTES
 1. NEW BLUE INTERNALLY ILLUMINATED fascia signs
 2. NEW BLUE INTERNALLY ILLUMINATED INDOOR BOX SIGNS
 3. NEW BLUE INTERNALLY ILLUMINATED INDOOR SIGNAGE TO BE PLACED BLUE INDOOR DISPLAY SIGNAGE AT 200mm DIMENSIONS
 4. SMALL SIGN TO BE PLACED BLUE 200x300 mm

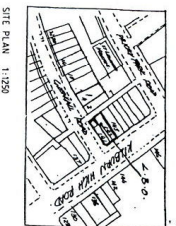

SITE PLAN 1:250

GROSS CUSTOMER AREA	1633 sqft
NET CUSTOMER AREA	1327 sqft
NEWSPAPER DISPLAY AREA	79 lft
NET CUSTOMER AREA	1319 sqft
NEWSPAPER DISPLAY AREA	99 lft

DO NOT SCALE OFF THIS DRAWING

Glenmill


41-43 KILBURN HIGH ROAD
 KILBURN LONDON
 NW5

PROPOSED SAUNDERS II UPRGRADE

GENERAL

DATE: 2022/08
 SCALE: 1:50
 DRAWN: SAUNDERS II
 CHECKED: SAUNDERS II
 PROJECT: SAUNDERS II

PROPOSED ELEVATION TO KILBURN HIGH ROAD

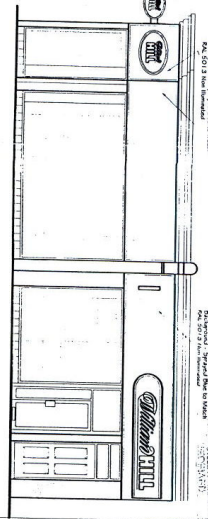

PROPOSED ELEVATION TO GLENGALL ROAD

