
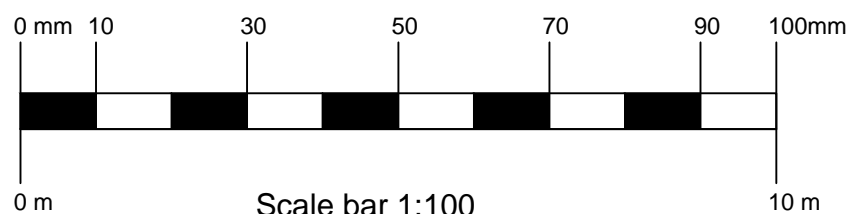


EXISTING GROUND SHOP FLOOR PLAN 1:100

- Key:**
- Red outline of shop / premises to be licensed
 - Blue line Alcohol & Liquor
 - Existing masonry & stud wall's
 - CCTV CCTV CAMERA
 - CCTV MON CCTV MONITOR - YES
 - Metal roller shutters
 - Fire extinguisher's
 - Smoke alarms
 - Alcohol & Liquor Alcohol & Liquor on premises

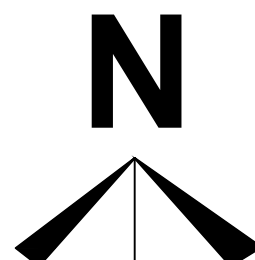

SITE LOCATION PLAN 1:1250

Authority area:

Brent council

Drawing Title:

Existing shop layout

Address:

**104 Craven park road, Harlesden,
London, NW10 8QE**

Client:

Lloyds groceries - Ms K. Tate

| | | | | | | | |
|----------|-----|----------|-----|------------|-----|------|------------|
| Surveyor | HCK | Drawn By | HCK | Checked By | HCK | Date | 29/07/2017 |
|----------|-----|----------|-----|------------|-----|------|------------|

Job No: HCK/001/CPR
Scale: 1:100 & 1:1250 @ A3

Rev:
Date: 31/07/2017

HSK
Professional Measured Building Surveys
W: www.hsk-measured-surveys.co.uk

Office Address:
14 Warley road
Hayes, Middlesex,
UB4 - 0QQ
T: 07492 - 441709
E: hsk.team001@gmail.com