


EXISTING GROUND FLOOR
PLAN SCALE 1:100 @ A3

NOTES
THIS DRAWING HAS BEEN BASED ON AN OS MAP
SAI ARCHITECTS & ASSOCIATES. TAKE NO
RESPONSIBILITY FOR THE ACCURACY OF THE
INFORMATION. A FULL DIMENSIONAL AND LEVELS
SURVEY TO BE UNDERTAKEN BEFORE ACCURATE
INFORMATION CAN BE PREPARED

| | |
|--|----------------------------------|
| | Fire extinguishers |
| | Water |
| | Dry Powder |
| | Fire Blanket |
| | Emergency Lighting |
| | Closed Circuit Television camera |
| | LICENSABLE AREA |

PROPOSED FLOOR
PLANS SCALE 1:100

**PREMISES LICENCE
APPLICATION**

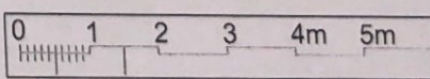

PATHWAY

**SAI ARCHITECTS &
ASSOCIATES-CONSULTANTS**

RIBA (Stage-A) from Inception to (L)-Occupation

TITLE/VIEW Proposed Floor Plans

PROJECT Planning - Licence


PROJECT NO. 17/M-11/PL

LOCATION JISHAL GOAN RESTAURANT
535 High Road, Wembley,
Middlesex, London
HA0 2DJ

DRAWING NO. 17/302/PL 17


SCALE 1:100 A

REAR ACCESS ROAD

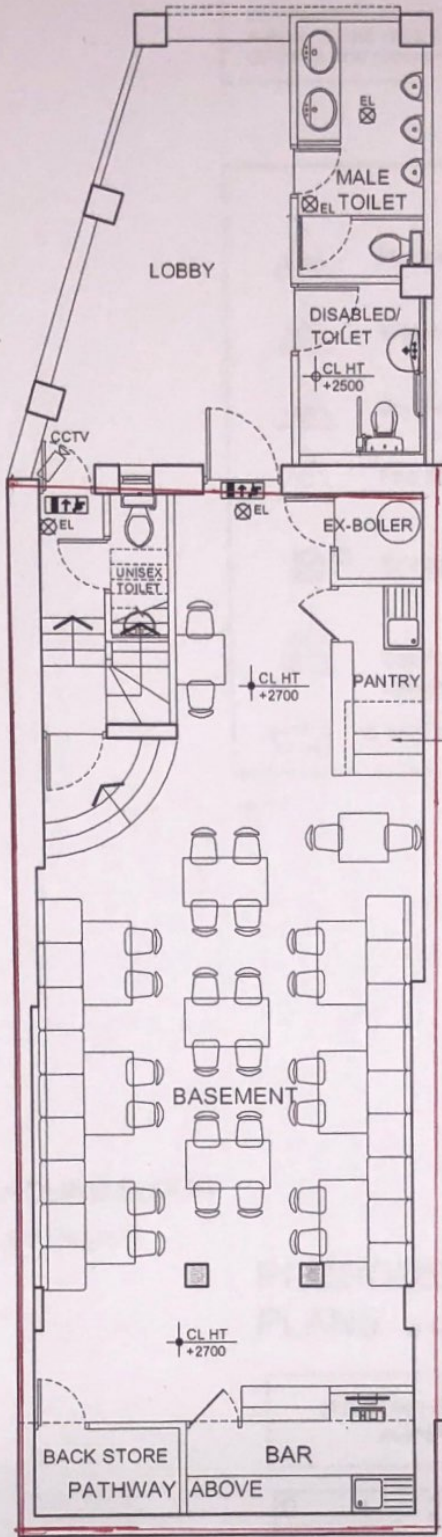

EXISTING BLOCKWORK TO BE REMOVED

PROPOSED BASEMENT FLOOR PLAN SCALE 1:100 ©

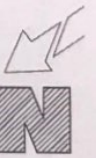

NOTES:

Figured dimensions are to be used in preference to scaled dimensions.

Contractors to verify all dimensions on site before commencing any work or shop drawing.

Any discrepancies between these drawing and any other documents, drawings and the actual situation encountered on site should be conveyed to SAI Architects & Associates - Consultants and / or contract administrator immediately. This drawing is to be read in conjunction with other issued project documentation and drawings.

All works to comply with the latest relevant code of practice, British Standards and Building Regulations and are to be the satisfaction of Local Statutory Authorities.

No part of this drawing may be reproduced without the permission of SAI Architects & Associates - Consultants. This drawing is the property of Client. It must not be copied in whole or in part or distributed without their written permission. Copyright is reserved ©.