


THIS DRAWING MAY BE USED ONLY FOR THE PURPOSE INTENDED AND ONLY WRITTEN DIMENSIONS SHALL BE USED

NOTES

KEY

→ DIRECTION OF TRAFFIC IN TRAFFIC LANE (NORMAL OPERATION)

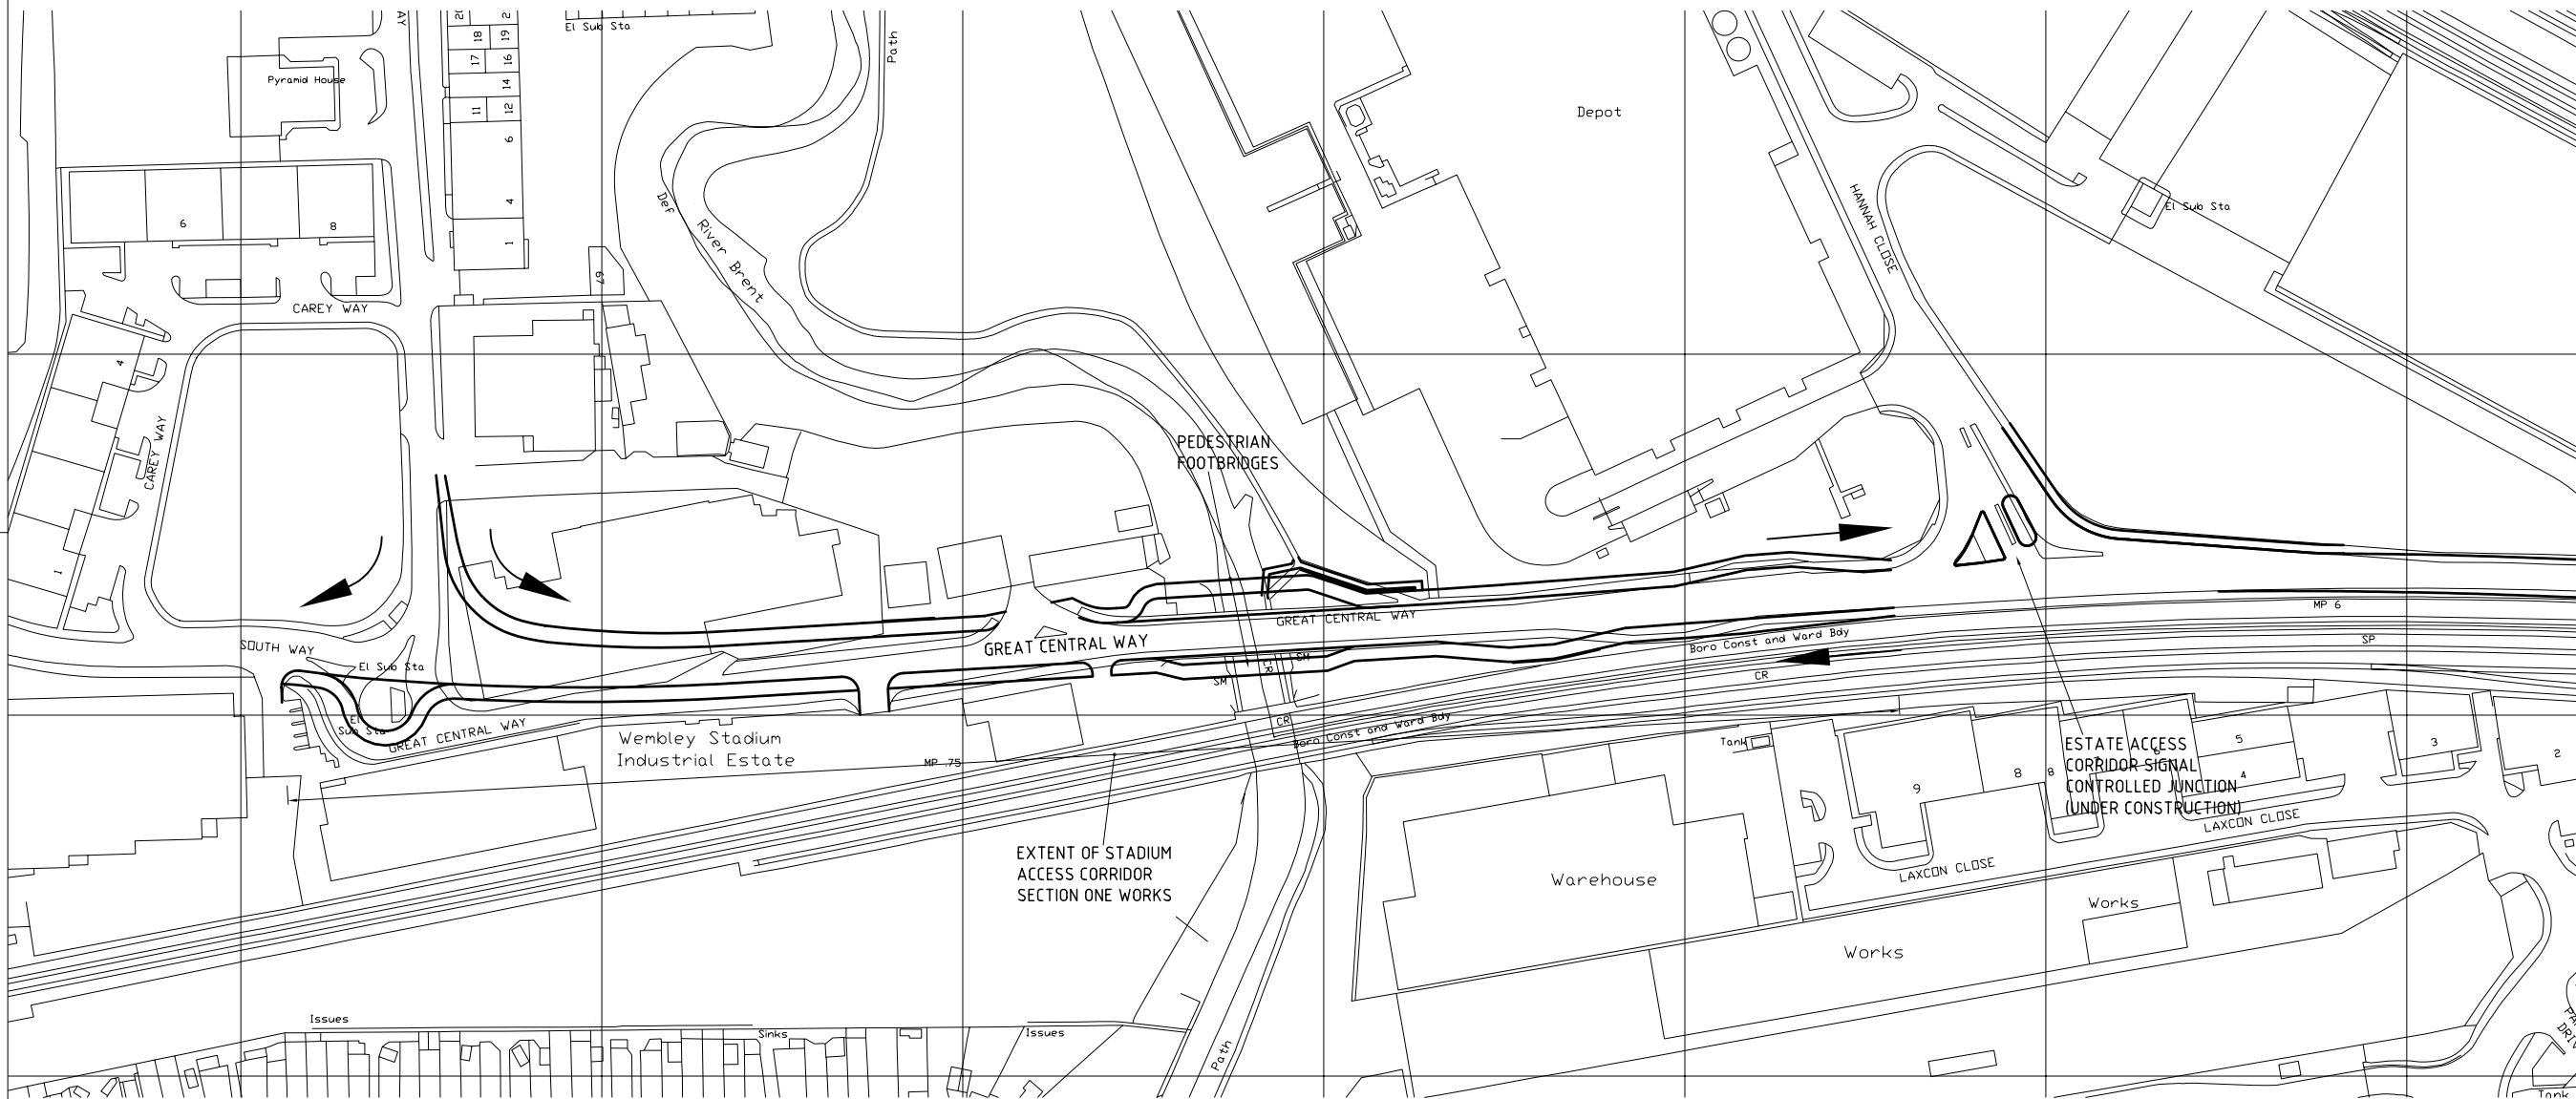

Revision Details	By	Date	Suffix

Drawing Status

Job Title

WEMBLEY PARK SAC SECTION 1

Drawing Title

**SOUTH WAY TO HANNAH CLOSE
PROJECT PLAN**

Scale at A1
1:2000 AT A3

Drawn AC	Approved
Stage 1 check RPY	Stage 2 check DAJS
Originated BA	Date NOV 03

Scott Wilson
Scott House
Basing View, Basingstoke
Hampshire, RG21 4JG
Telephone (01256) 461161
Fax (01256) 460562
www.scottwilson.com



Drawing Number	Rev
FIGURE 2	

BASED ON THE 2001 ORDNANCE SURVEY
1:2500 SCALE DIGITAL MAP WITH THE
PERMISSION OF THE CONTROLLER OF
HER MAJESTY'S STATIONERY OFFICE.
© CROWN COPYRIGHT RESERVED
LICENCE No. AL 100018181
SCOTT WILSON KIRKPATRICK

Pld Date : 174Nov03 04:28 PM BY : 14068pe
 AutoCAD File Name : [BA1] KCD 03832 - Wembley SAC/CAD/Drawings/Sheets/Figure2 - Env.dwg [3 Xrefs] OSData.DWG Xref.DWG KASTAGE L&S.DWG