


Report On Section 106 Schemes 2004/05

APPENDIX A

Robson Avenue/Harlesden Road

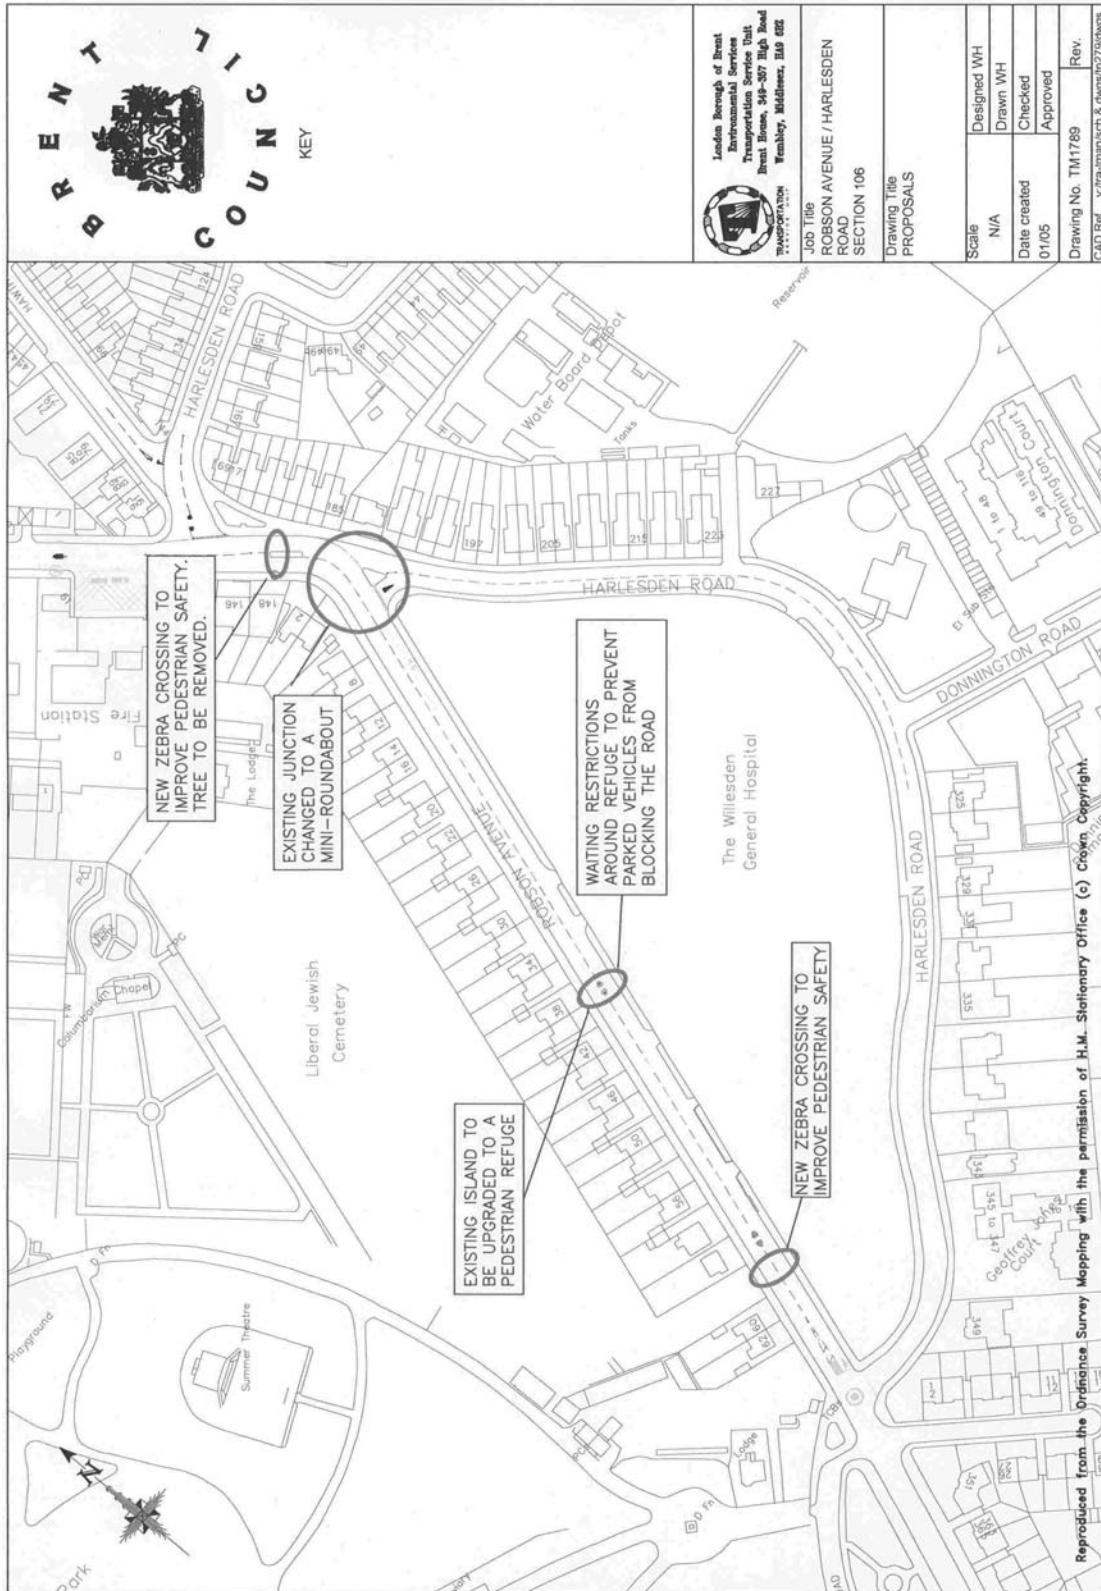


KEY

<p>London Borough of Brent Environmental Services Transportation Services Unit Brent House, 549-557 High Road Wembley, Middlesex, UB9 6SE</p>	
<p>Job Title ROBSON AVENUE / HARLESDEN ROAD SECTION 106</p>	<p>Scale N/A</p>
<p>Drawing Title PROPOSALS</p>	<p>Date created 01/05</p>
<p>Designed WH</p>	<p>Drawn WH</p>
<p>Checked</p>	<p>Approved</p>
<p>Drawing No. TM1789</p>	<p>Rev.</p>
<p>CAD Ref. v:\tra-manisch & daga\p219\dwg</p>	

Report On Section 106 Schemes 2004/05

APPENDIX B


Doyle Gardens

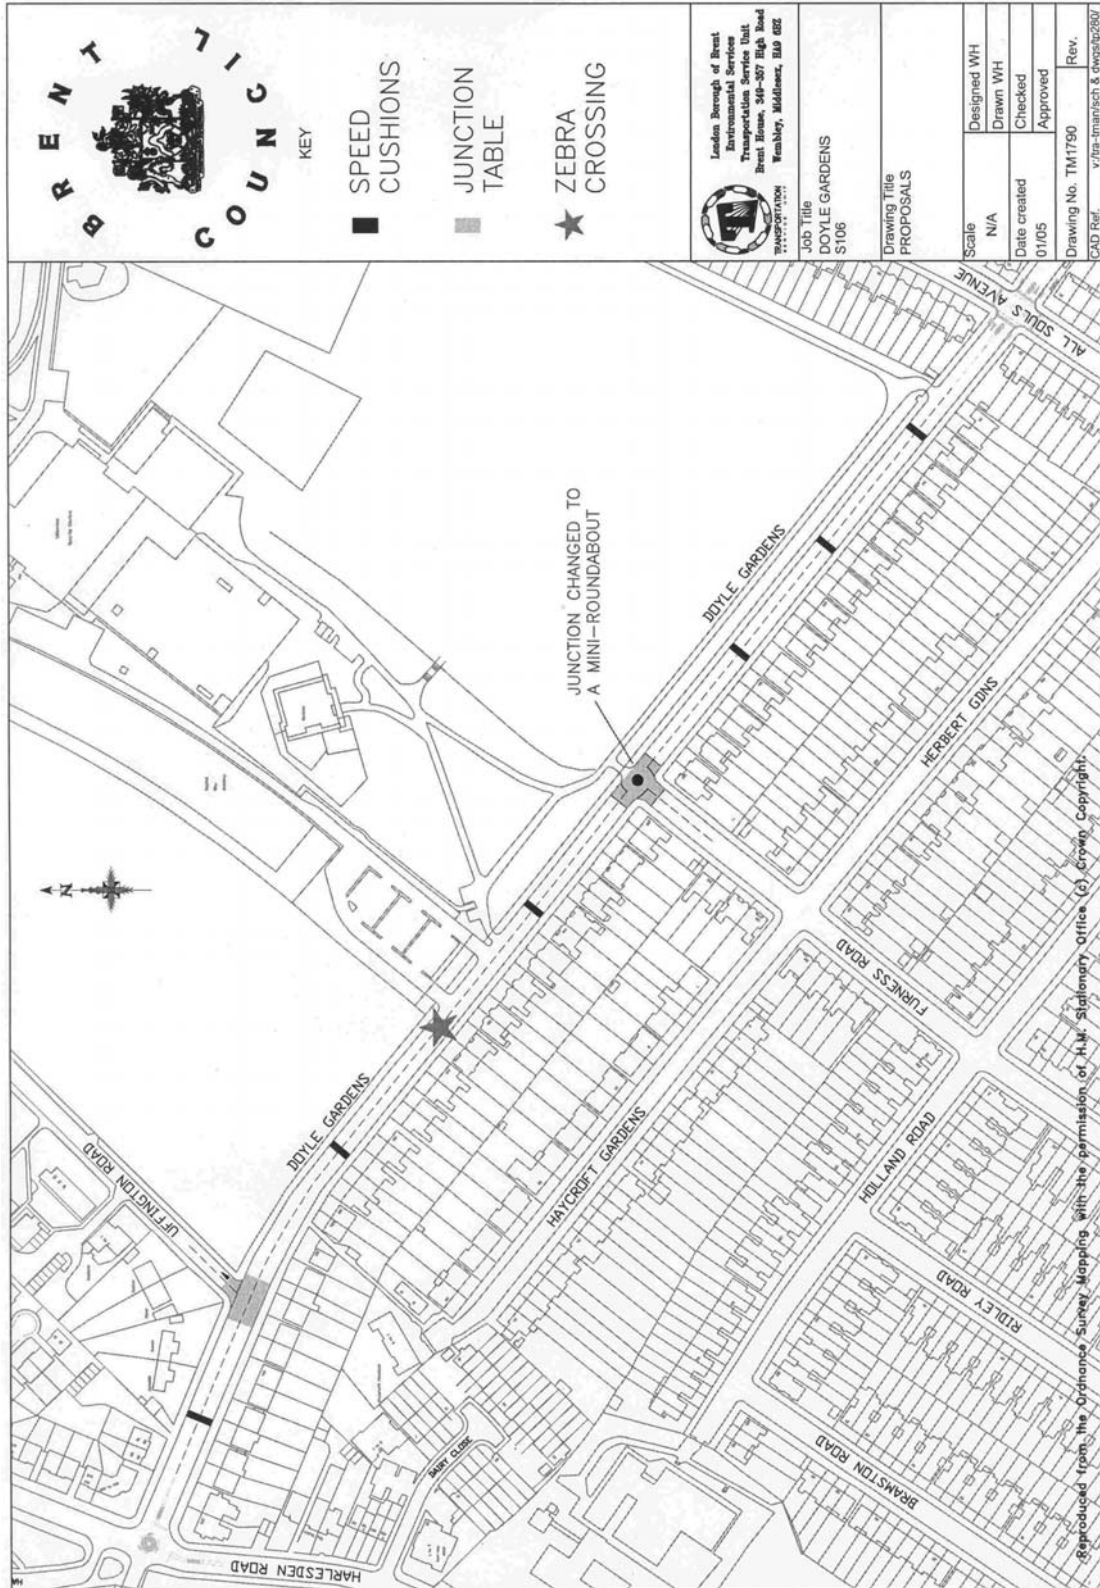

Report On Section 106 Schemes 2004/05

APPENDIX C

Townsend Lane

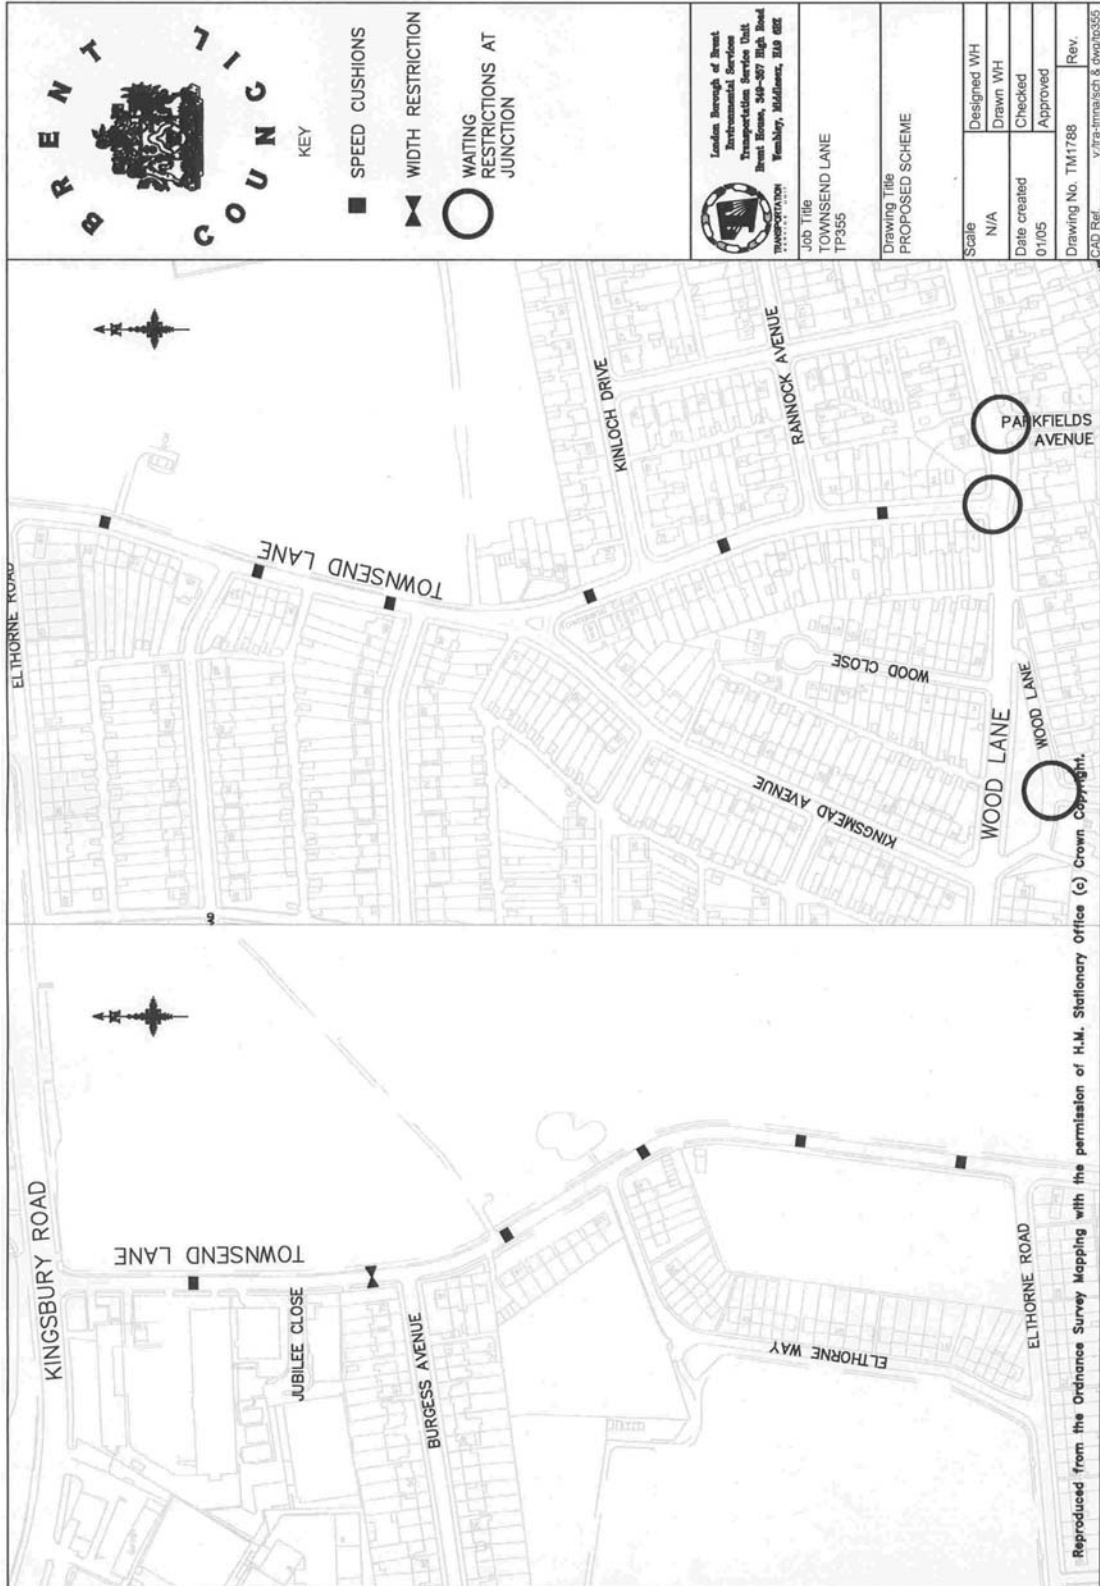

Report On Section 106 Schemes 2004/05

APPENDIX D

Harrow Road

