


Existing first floor

1:100

Rvw. Date: Amendment:  
 This is a Cad Drawing  
 Under No Circumstances Shall Manual  
 Alterations Be Made.  
 Figured Dimensions Take Preference  
 To Scale. All Dimensions And Levels To Be  
 Checked By  
 Contractor And Verified Before Work  
 Commences. And Do Not Be Scaled From This  
 Drawing. Copyright Reserved.  
 Copyright Is Reserved  
 Copying Or Reproduction Of This  
 Drawing Or Electronic Data Without  
 The Written Permission Of Roshni Studio  
 Ltd Not Permitted.

Disclaimer  
 The Hard Copy Accompanying The  
 Electronic Data Is The Legal  
 Form Of Information. The  
 Information Is Provided For  
 Convenience Of Use. No Responsibility  
 For The Accuracy Or For Any  
 Consequence Resulting From The Use  
 Or Attention Of This Information Is  
 Accepted.

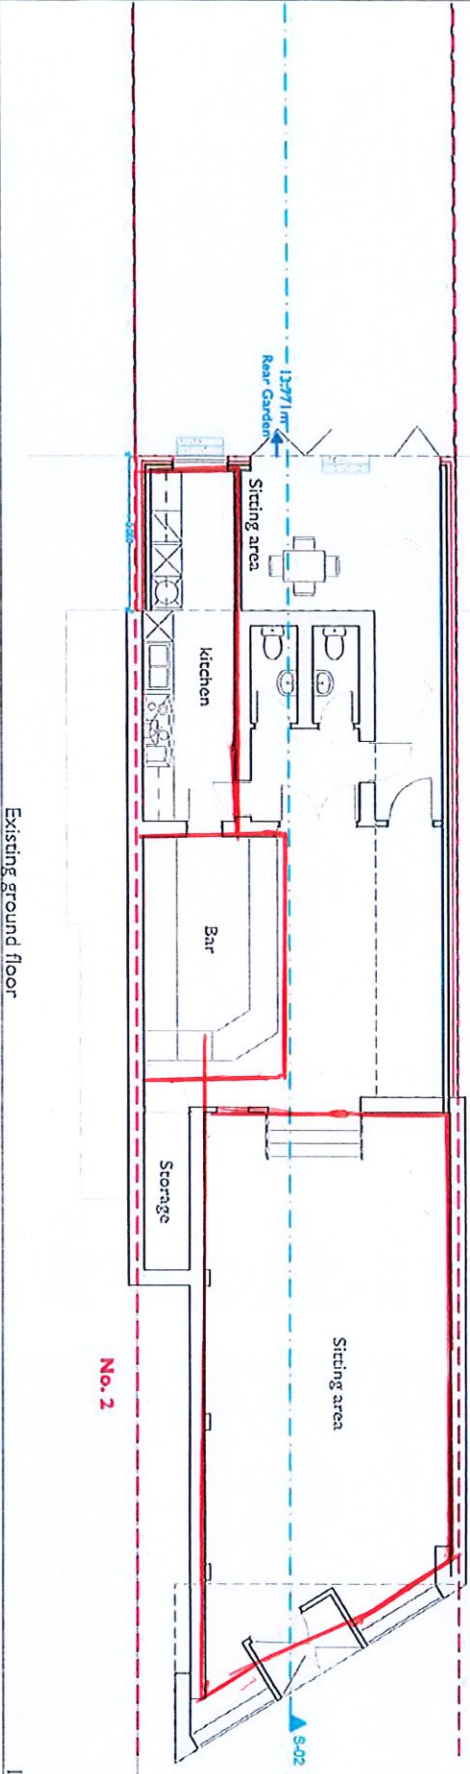


Existing ground floor

1:100

**Roshni Studio**

Drawing title:  
**Proposed Plans**  
 Status:  
 Site:  
 1 Craven Park Rd, NW10 9SE  
 Client:

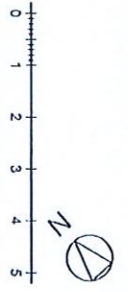

DWG No. PD 01  
 Date:  
 Scale @ A3 1:100