



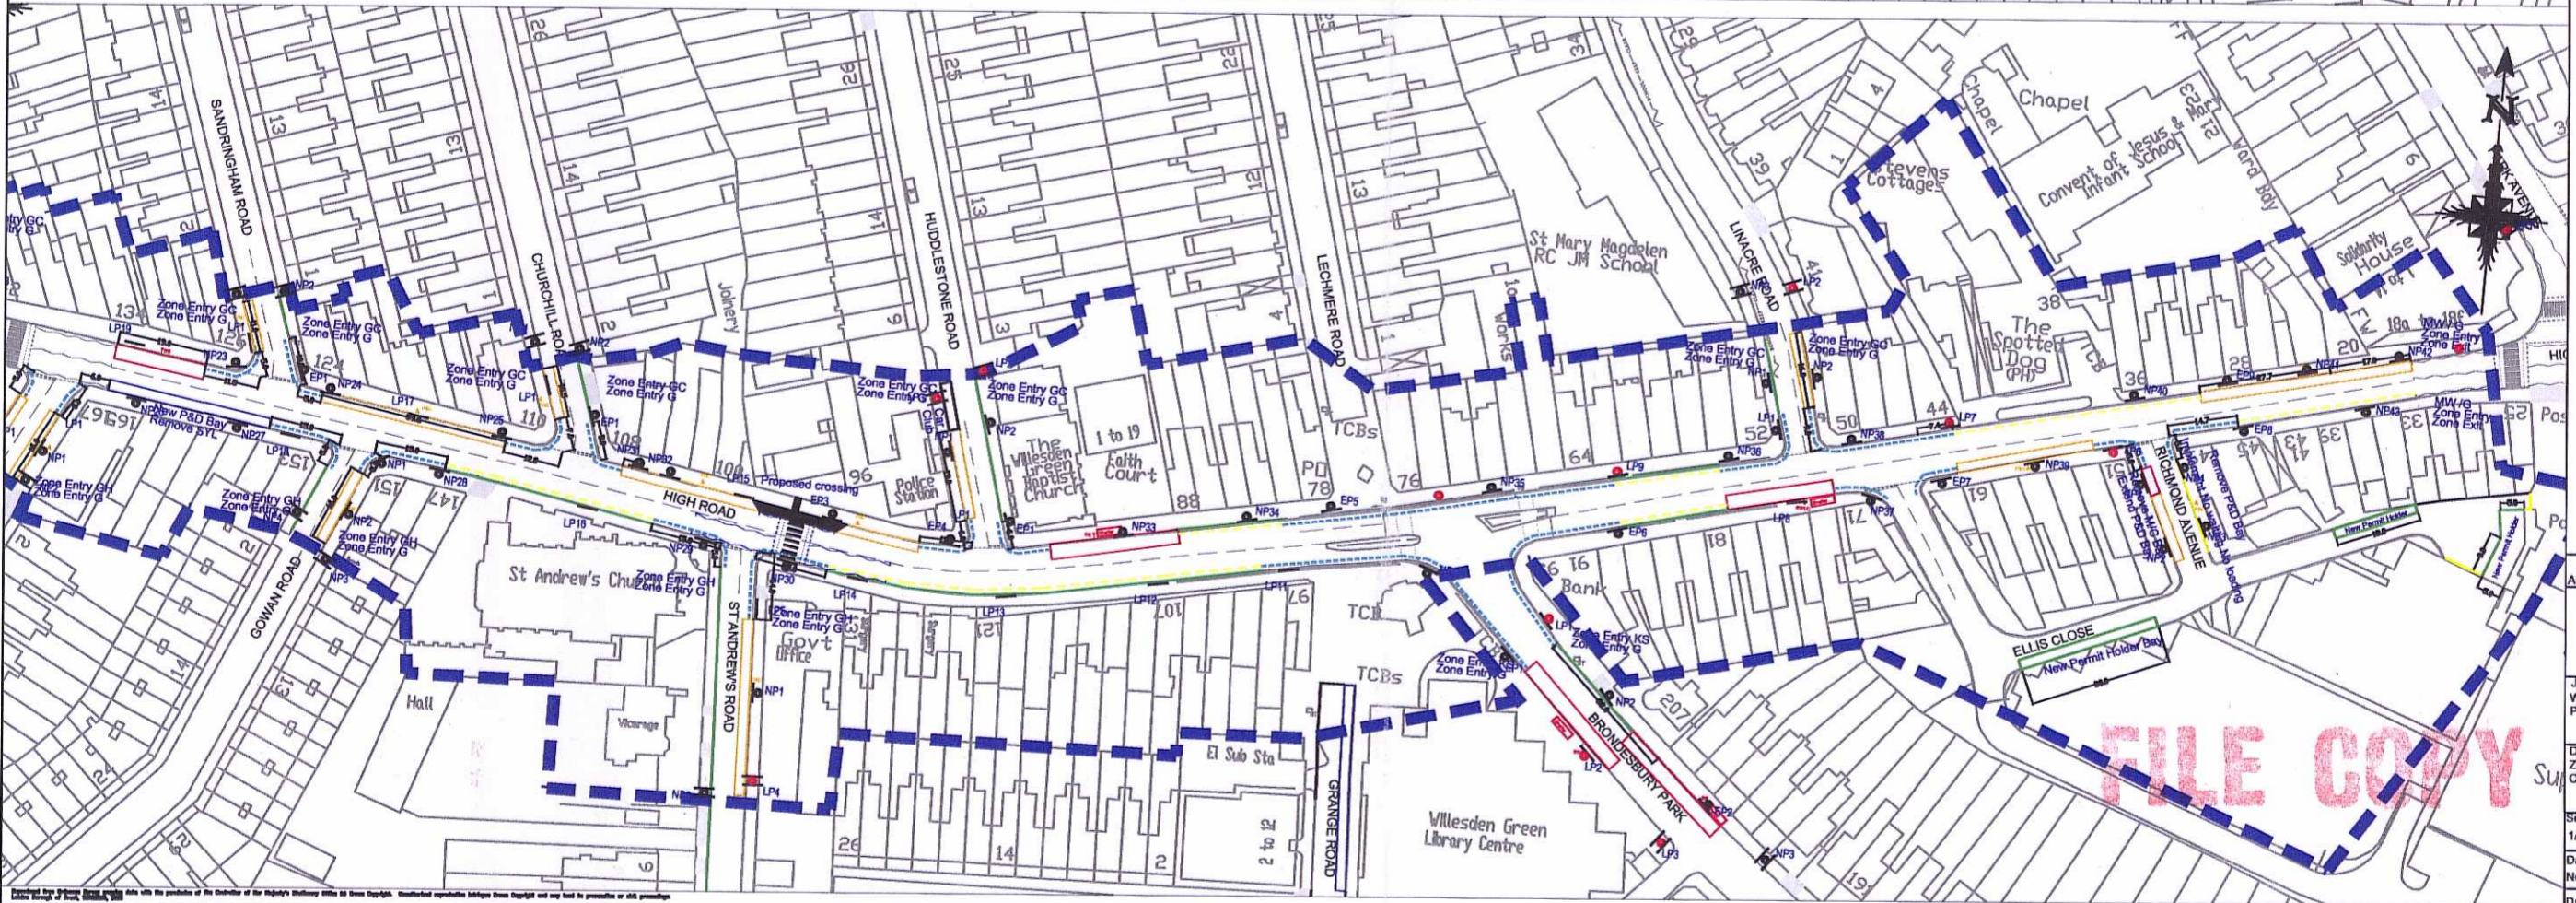

Notes

KEY

- Bus stop clearways
At any time
- Pay and Display parking
Max stay 1 hour no return in 2 hours
Mon - Sat, 8.00am - 6.30pm
- Motorcycle only parking
Mon - Sat, 8.00am - 6.30pm
- *At any time* waiting restrictions
No Loading
- Mon - Sat, 8am - 6.30pm
waiting restrictions
- Mon - Fri, 8am - 9.30am,
4.30pm - 6.30pm loading restrictions
- Mon - Fri, 8.30am - 6.30pm
waiting restrictions
- New *At any time* waiting restrictions
No Loading
- New Pay and Display parking
Max stay 1 hour no return in 2 hours
Mon - Sat, 8.00am - 6.30pm
- New Permit Holder Bay

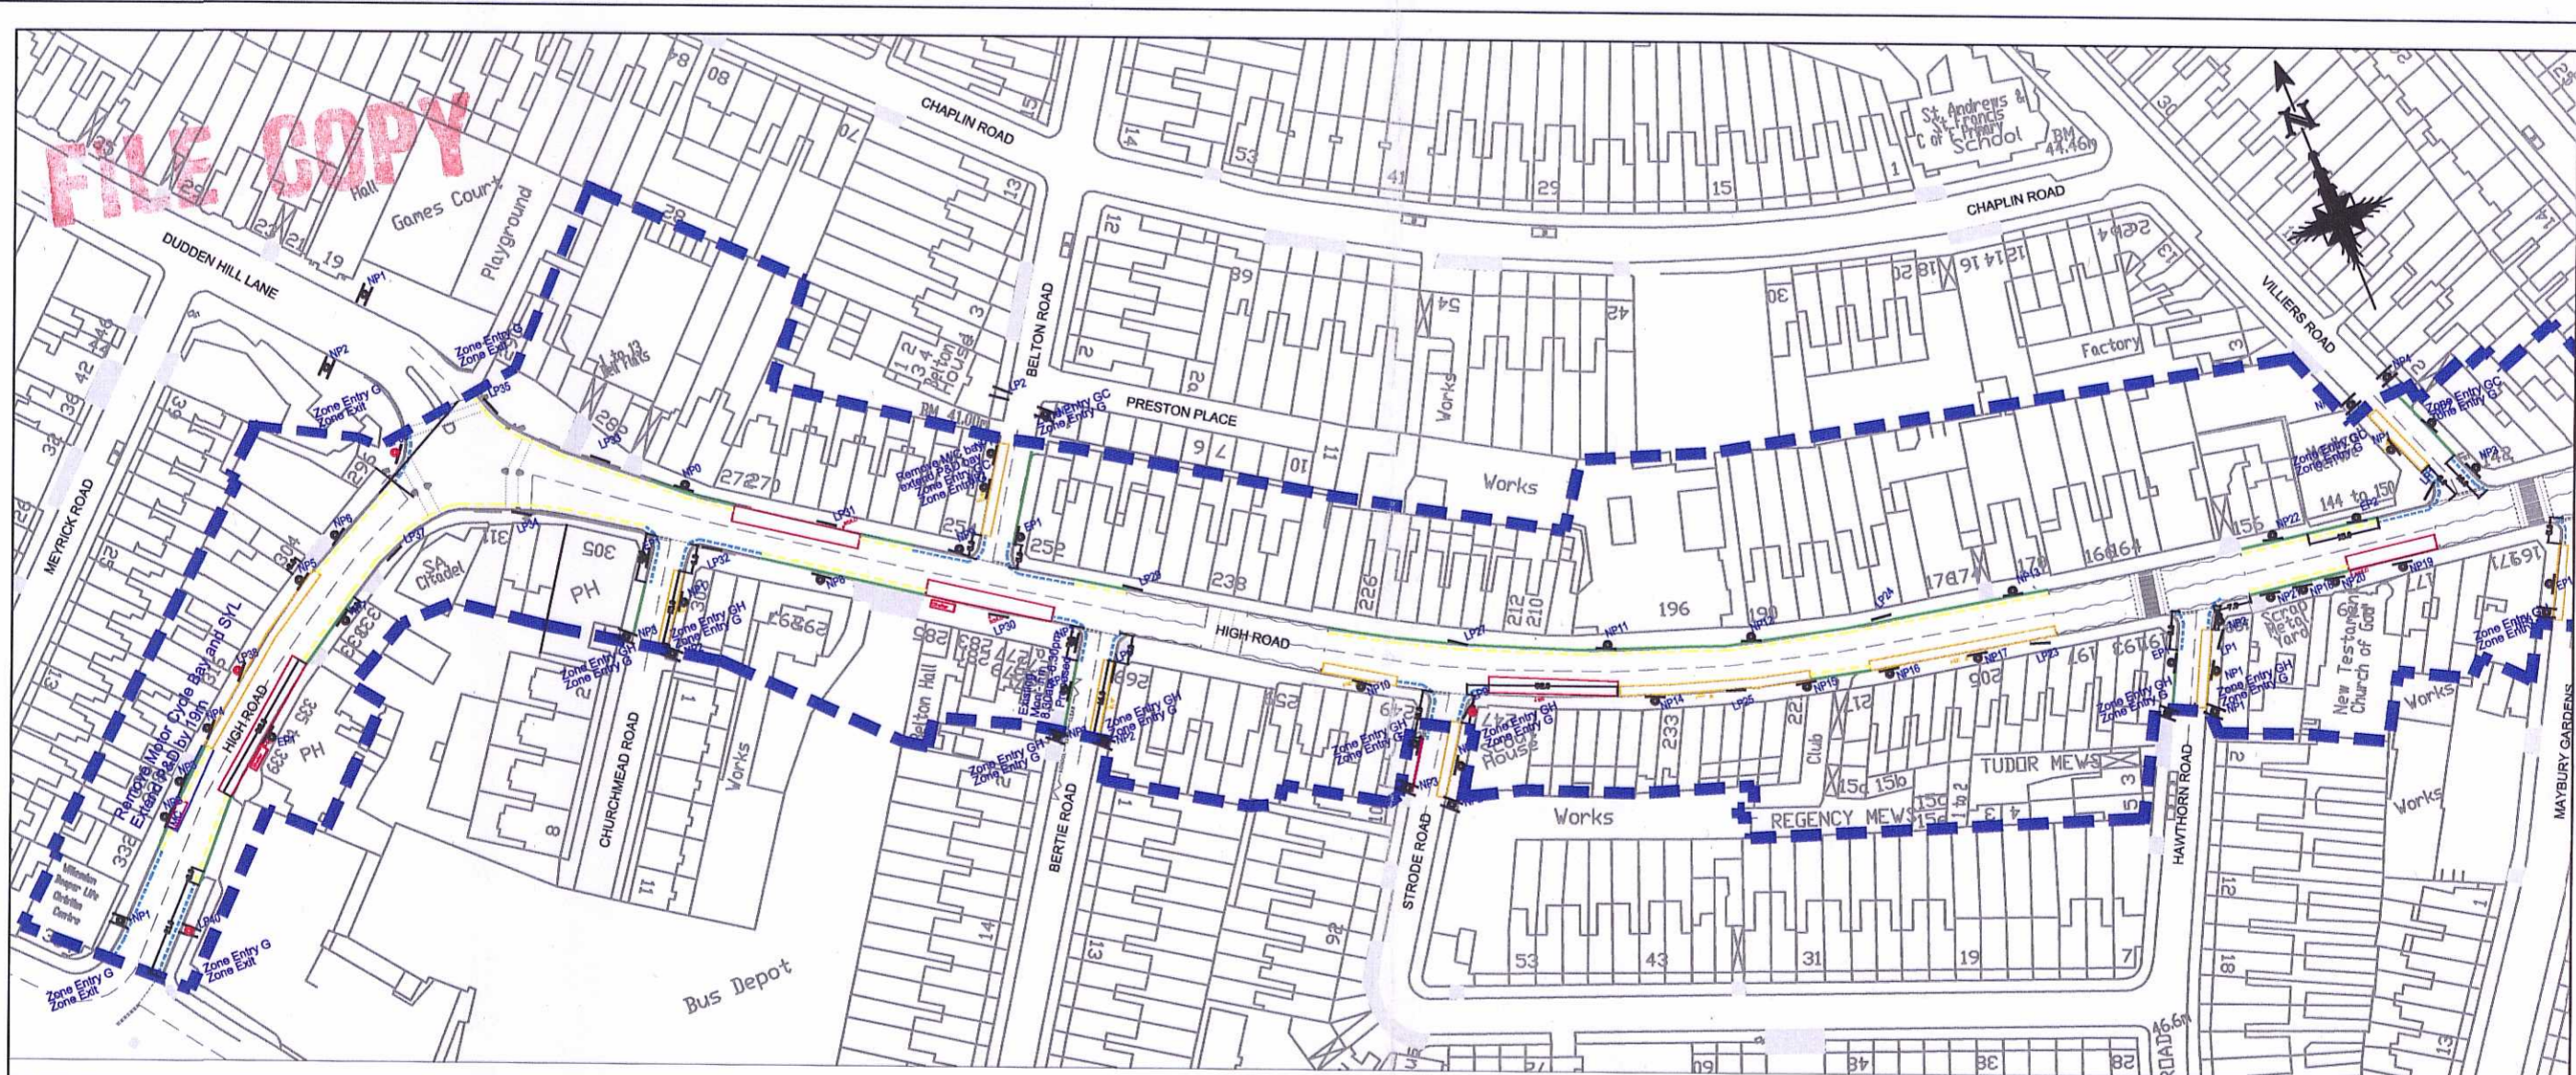

Date	Rev.	Comments
		Amendments
		London Borough of Brent Environment & Culture Transportation Services Unit Road Works, 849-857 High Road Wembley, Middlesex, HA9 6RS
		Job Title Willesden High Road Pay and Display Scheme
		Drawing Title Zone G Controlled Parking Zone
Scale	1/500@A0	Designed Drawn B.S.
Date created	Nov 09	Checked S.N. Approved A.H.
Drawing No.	TP 603_DD_01	Rev. A
GAO Ref.		

FILE COPY

FILE COPY

Copyright © 2009 Brent Council. All rights reserved. This drawing is the property of Brent Council and is not to be reproduced or used in any way without the written permission of Brent Council.