



GROUND FLOOR

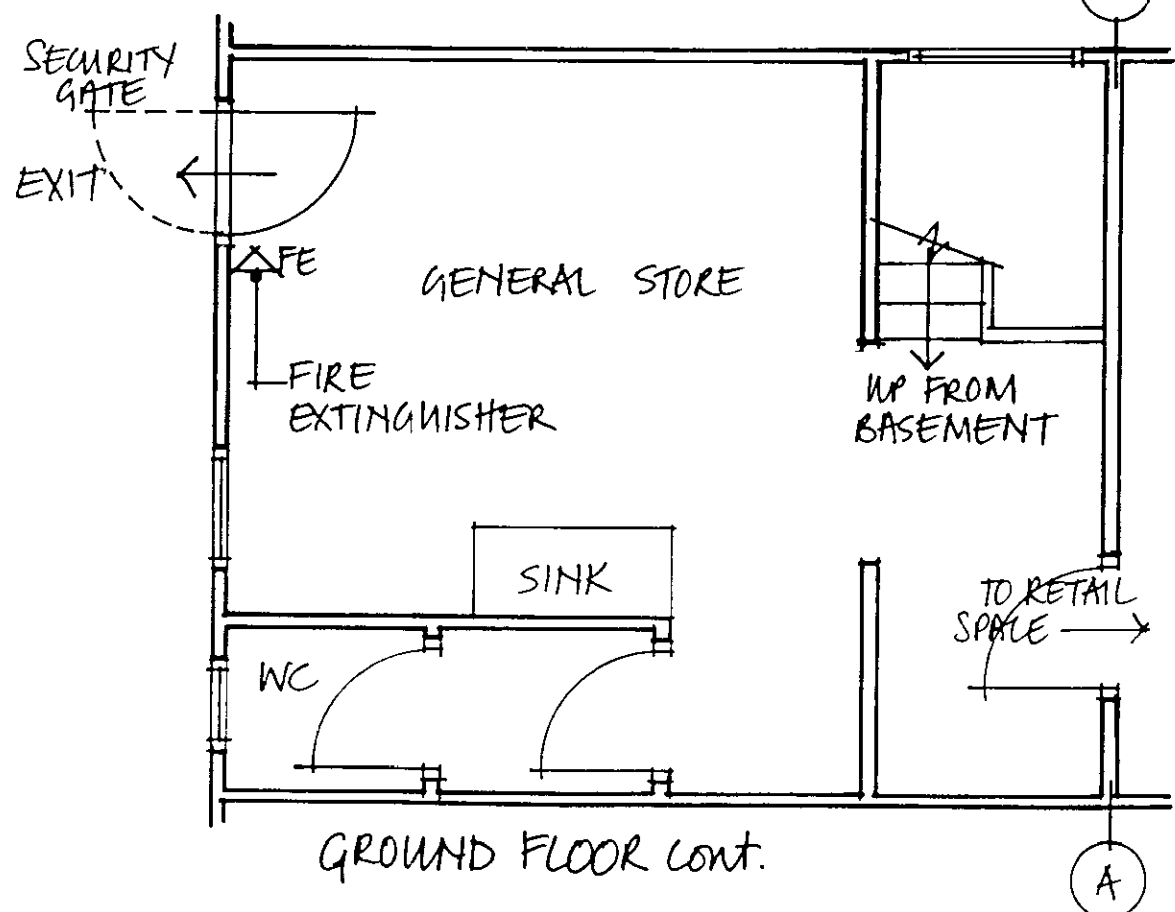

GROUND FLOOR CONT.

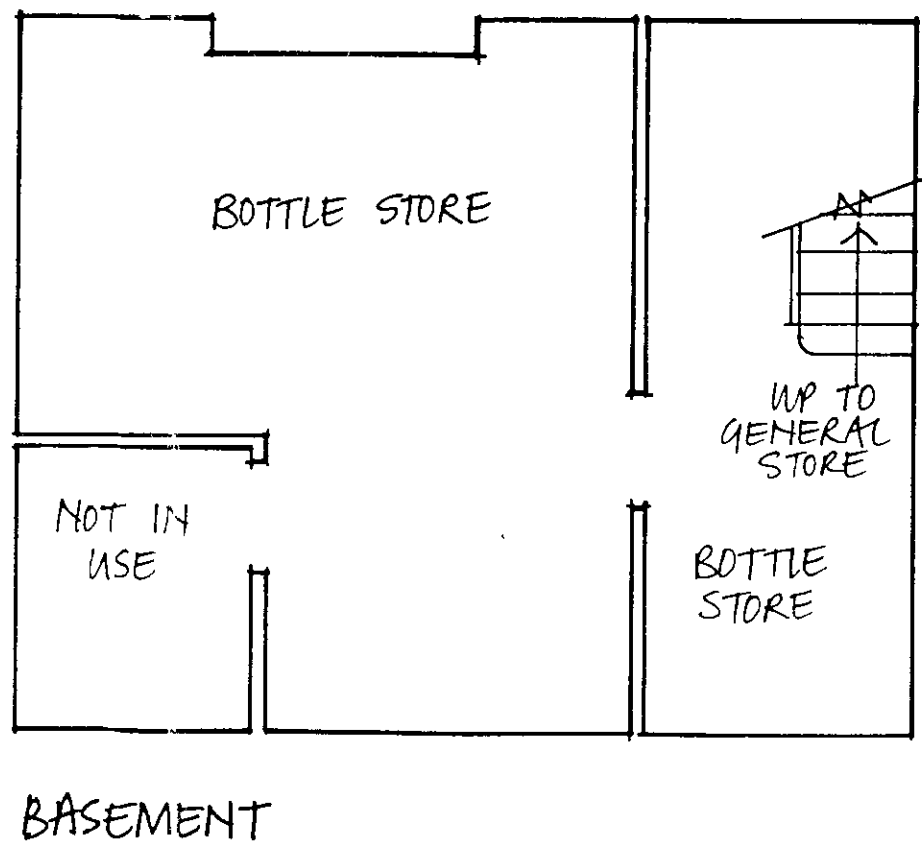

BASEMENT

The Licensing Services Agency 16 Bengoe Street, Hertford, SG14 3ES			
Site 68 CRAVEN PARK ROAD, LONDON NW10 4AE			
Scale 1:50	Date JUNE '05	Drawn ACC	Dwg No LS-150
Notes			