


Land Off Hansel Road, Kilburn, London, NW6

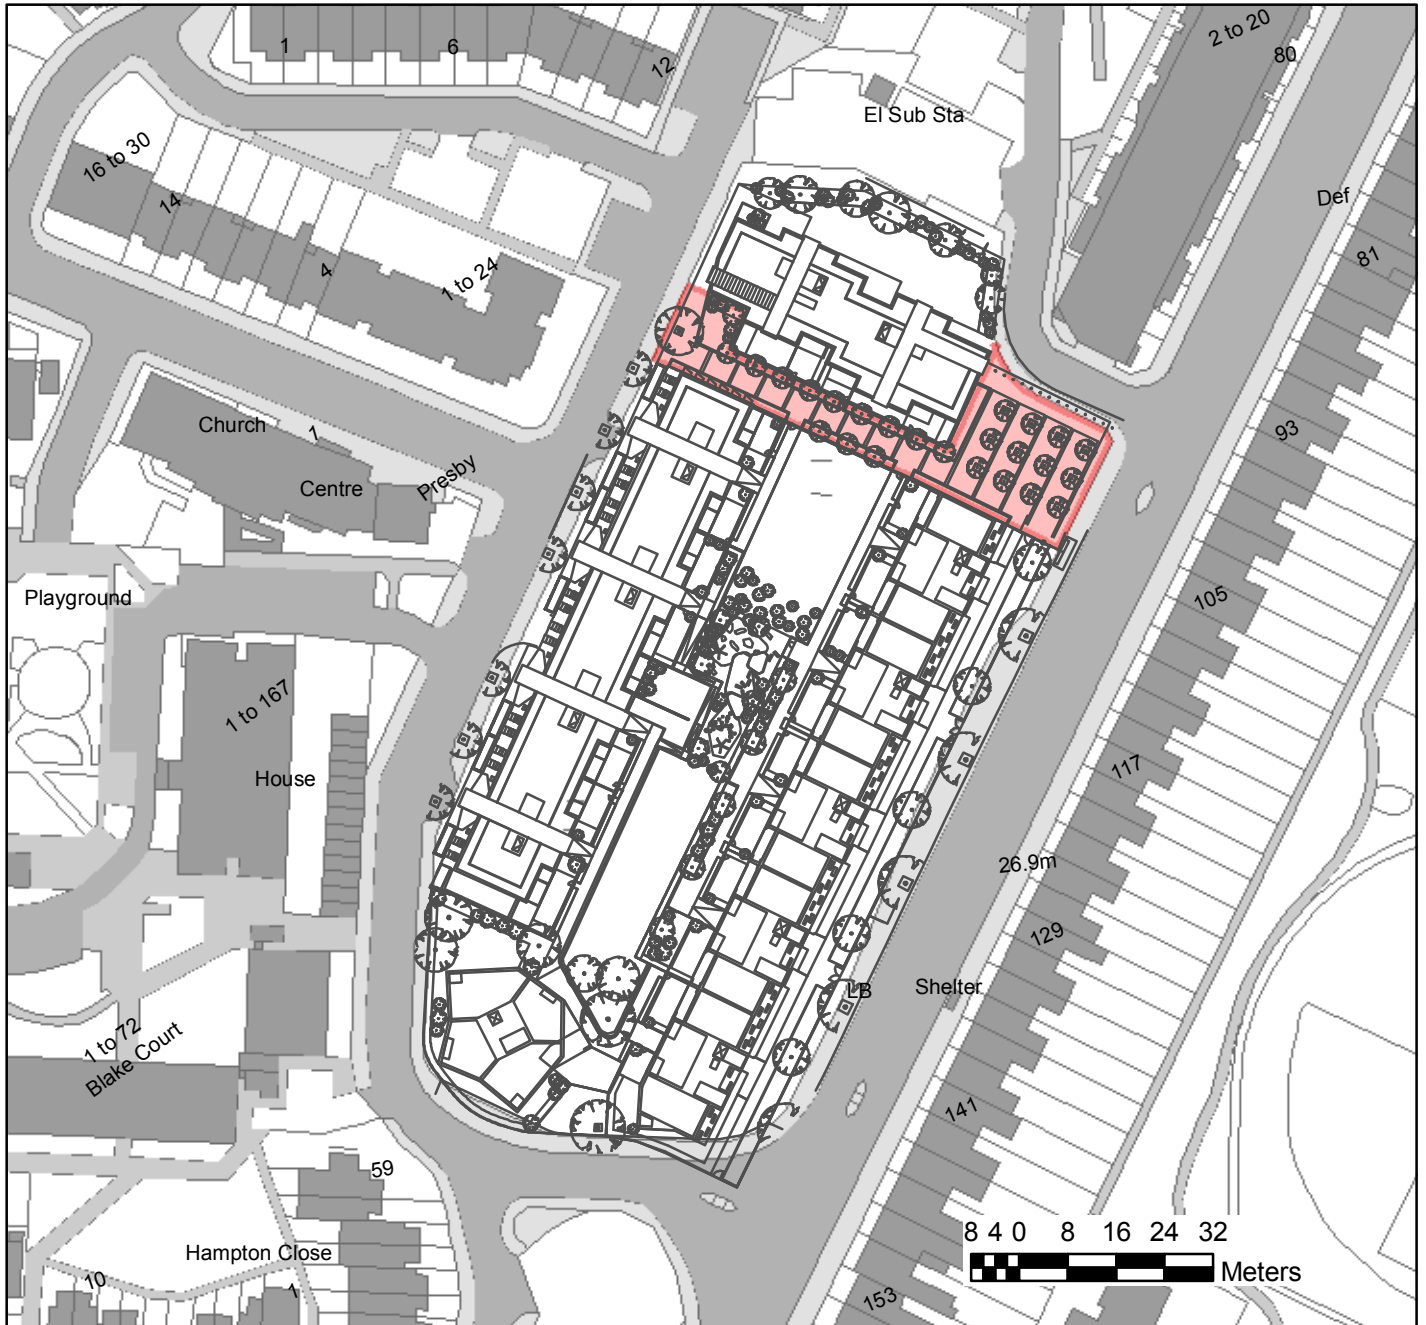

Demise



1:1,250

Plan to stated scale if printed at A4.

PSMA OS copyright statement

© Crown copyright and database rights 2016 Ordnance Survey 100025260

OS Open data copyright statement:

Contains Ordnance Survey data © Crown copyright and database right 2016

NORTH

