


APPENDIX A – Wykeham School - Proposed engineering measures

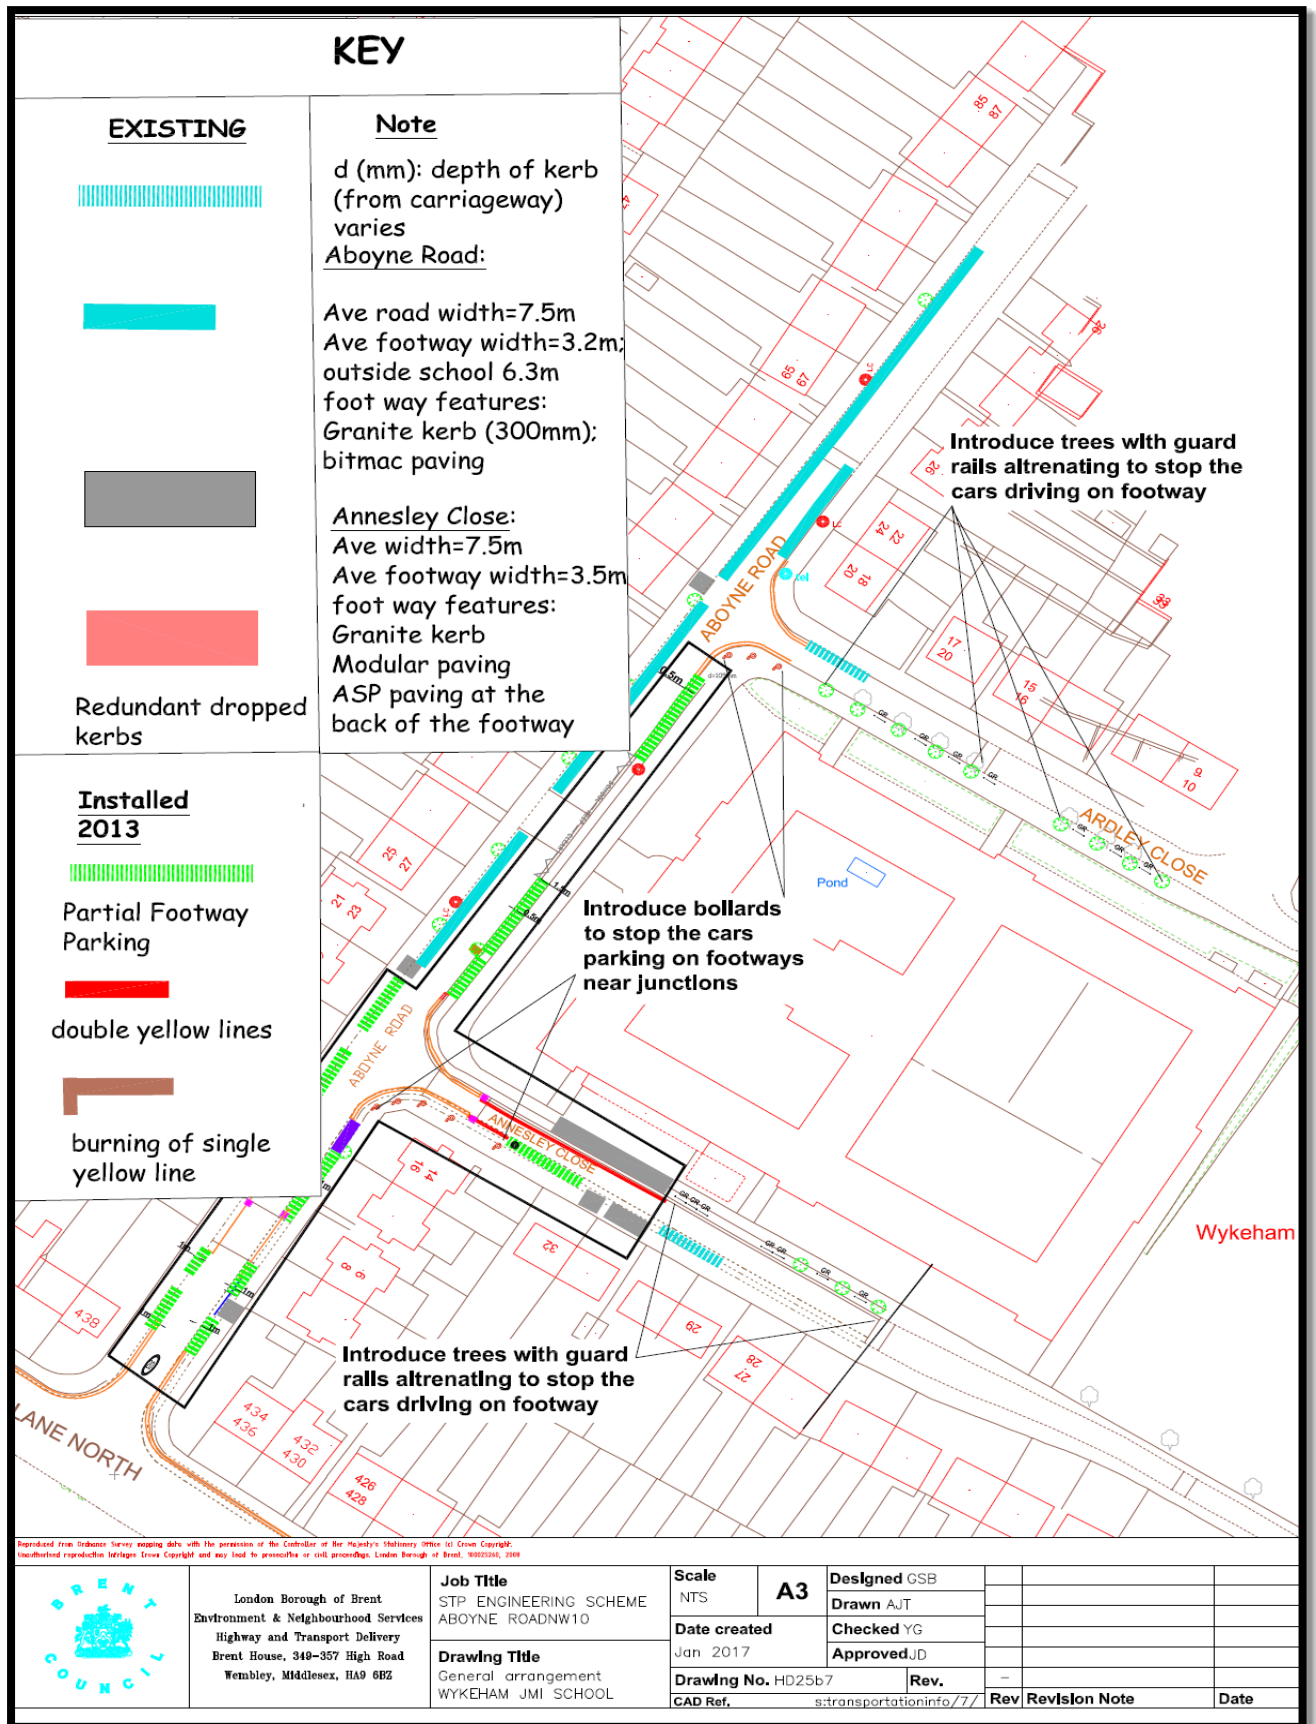

Reproduced from Ordnance Survey mapping data with the permission of the Controller of Her Majesty's Stationery Office (Crown Copyright).
Unauthorised reproduction infringes Crown Copyright and may lead to prosecution or civil proceedings. London Borough of Brent, 99022045, 2008

| | | | | | | | | |
|---|--|---|--------------------------------|----------------------------|-----------------------------|--|--|--------------------|
| <p>London Borough of Brent Environment & Neighbourhood Services Highway and Transport Delivery Brent House, 349-357 High Road Wembley, Middlesex, HA9 6BZ</p> | <p>Job Title STP ENGINEERING SCHEME ABOYNE ROADNW10</p> | <p>Scale NTS</p> | <p>A3</p> | <p>Designed GSB</p> | | | | |
| | <p>Drawing Title General arrangement WYKEHAM JMI SCHOOL</p> | <p>Date created Jan 2017</p> | <p>Drawn AJT</p> | <p>Checked YG</p> | | | | |
| | | <p>Drawing No. HD25b7</p> | <p>Approved JD</p> | <p>Rev.</p> | | | | |
| | | <p>CAD Ref.</p> | <p>s:transportationinfo/77</p> | <p>Rev</p> | <p>Revision Note</p> | | | <p>Date</p> |