


# Proposed Licence Plan

LICENSABLE AREA

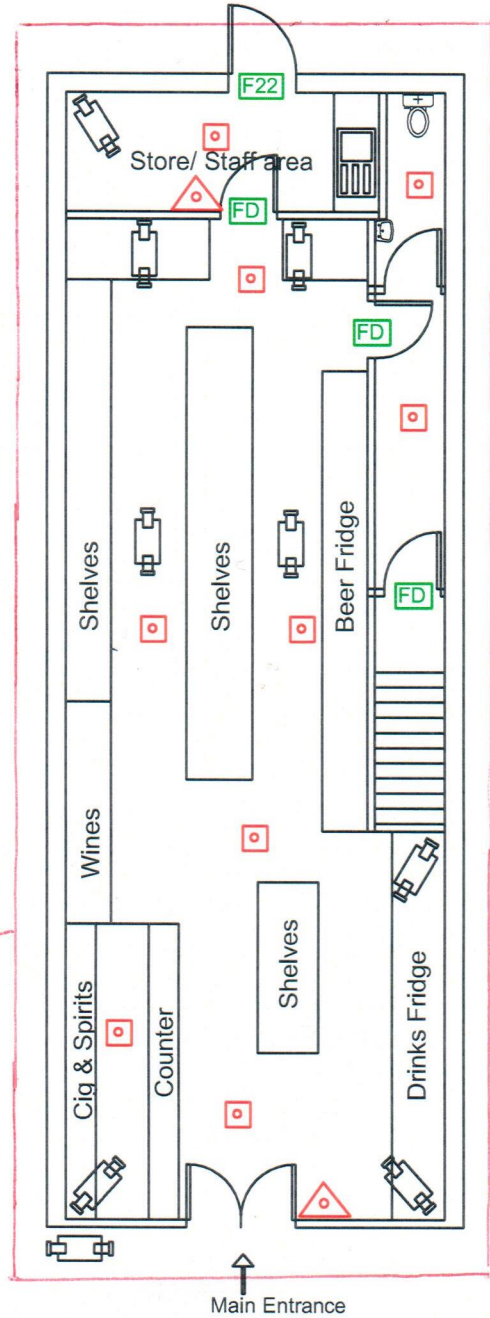

Property Address:  
6 Library Parade  
London  
NW10 8SG

Drawing no: P/HBS/93	Date: 27/04/2017
Key	Scale: 1:100 Paper: A4
	FIRE EXTINGUISHER
	FIRE EXIT SIGNS
	EMERGENCY LIGHTING
	Fire Checkl Door
	CCTV CAMERAS
CCTV RECORDING 31 DAYS	
SHUTTERS PROVIDED	
ALARM SYSTEM TO AOISPEC OR SIMILAR FITTED	