


**Winterleys, Albert Road, London, NW6 5DR;  
Neville House, Neville Road, London, NW6 5BT,  
Part Carlton House, Canterbury Terrace,  
London, NW6 5DU and Carlton House Hall,  
Carlton House, Canterbury Terrace, London, NW6 5DX**

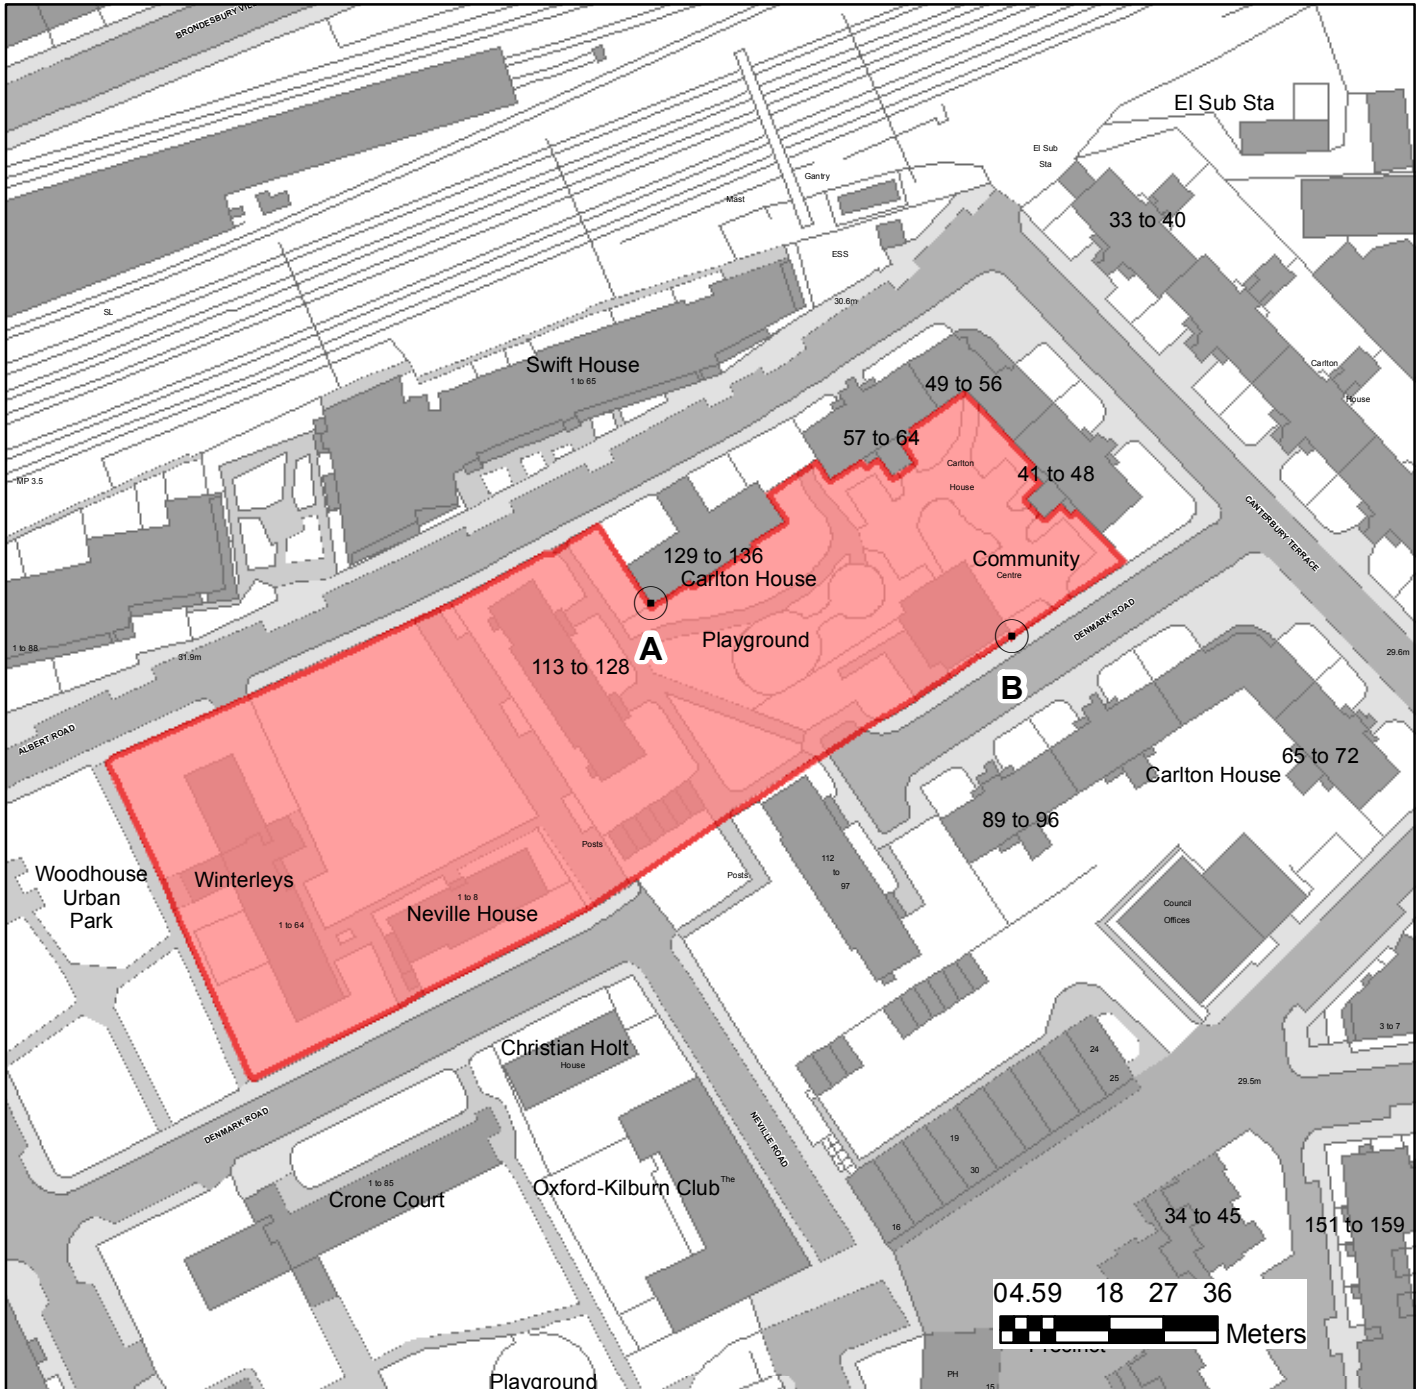

**Site Extent**

**1:1,250**

Plan to stated scale if printed at A4.



**Brent**

PSMA OS copyright statement

© Crown copyright and database rights 2017 Ordnance Survey 100025260

OS Open data copyright statement:

Contains Ordnance Survey data © Crown copyright and database right 2017

**NORTH**

