


# Proposed Groundlease Extent, Site 18, Salusbury Road, London, NW6

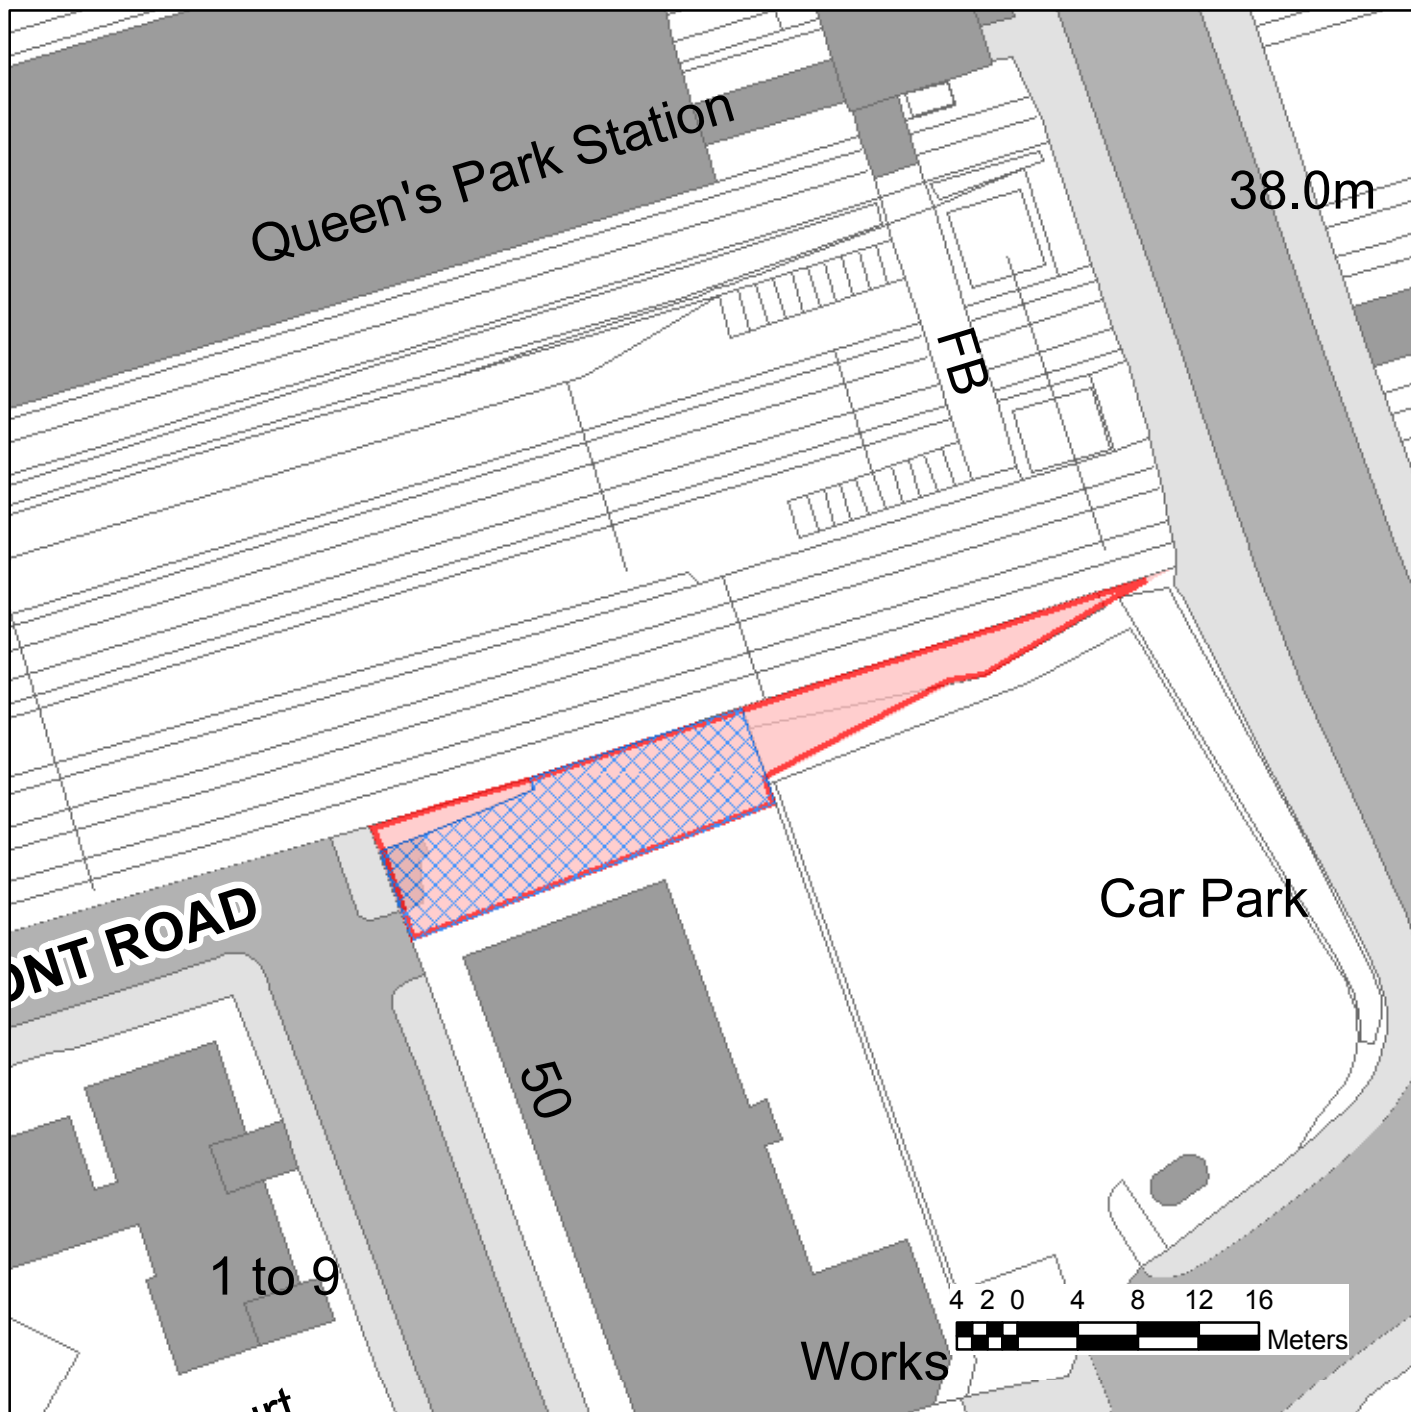

PROPOSED DEMISE



CURRENT DEMISE



**Brent**

**1:500**

Plan to stated scale if printed at A4.

PSMA OS copyright statement

© Crown copyright and database rights 2017 Ordnance Survey 100025260

OS Open data copyright statement:

Contains Ordnance Survey data © Crown copyright and database right 2017

NORTH

