


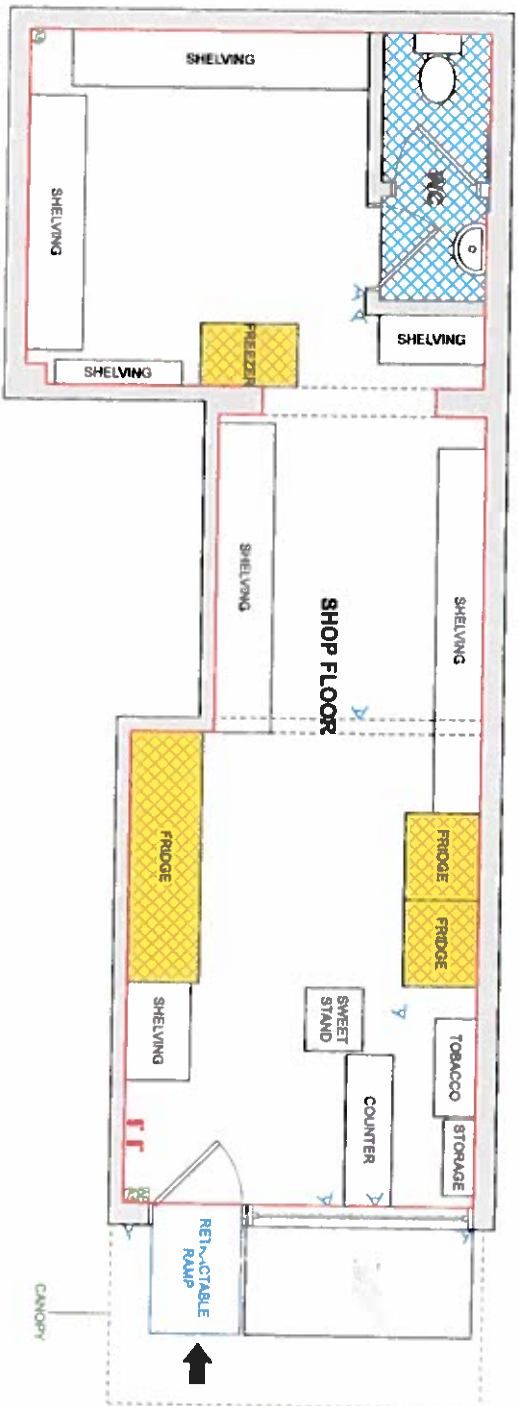

- KEY**
- SECURITY CAMERA
  - ALARM PANEL
  - ALARM SENSOR
  - FIRE EXTINGUISHER



PLAN	
ADDRESS	11 KILBURN LANE LONDON W10 4AE
DRAWING NO	HA/1/2
SCALE	1:50 @ A3
DATE	MARCH 2018
DRAWN BY	SYMBA RESIDENTIAL 0208 914 7914