



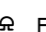

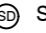










Legend.



THE AREAS OUTLINED IN RED INDICATE WHERE ALCOHOL WILL BE SOLD AND WHERE HOT FOOD OR DRINK AFTER 11:00 WILL BE SUPPLIED.

Fire Installation Legend.

-  Fire Alarm Sounder.
-  Smoke Detector with alarm sounder.
-  Heat Detector with alarm sounder.
-  Fire Alarm Call Point.
-  Emergency Lighting.
-  Water Filled Fire Extinguisher.
-  Foam Filled Fire Extinguisher.
-  CO2 GAS Filled Fire Extinguisher.
-  Fire Blanket.
-  30 minutes fire resistant, self closing door, fitted with intumescent and smoke seals.
-  30 minutes fire resistant door, fitted with intumescent and smoke seals.
-  30 minutes fire resistant door.
-  'FIRE DOOR KEEP SHUT' sign.
-  'FIRE DOOR KEEP LOCKED' sign.
-  FIRE EXIT SIGN with running man symbol and direction arrow.

NB:

1. THE LOCATION AND TYPE OF FIRE SAFETY AND OTHER SAFETY EQUIPMENT MAY BE VARIED FROM TIME TO TIME WITH THE AGREEMENT OF THE FIRE OFFICER OR AFTER A FIRE RISK ASSESSMENT.
2. ALL FIRE SIGNAGE IS TO COMPLY WITH THE LATEST VERSION OF BS 5499 PART 1-4.
3. ALL NON-ILLUMINATED FIRE SIGNAGE IS TO BE PHOTOLUMINESCENT.
4. ALL EMERGENCY LIGHTING IS TO COMPLY WITH BS 5266 PART 1 2011 (OR EQUAL).
5. ALL FIRE PRECAUTIONS ARE TO COMPLY WITH THE LATEST VERSION OF THE REGULATORY REFORM (FIRE SAFETY) ORDER 2005.
6. ALL PORTABLE FIRE FIGHTING EQUIPMENT (EXTINGUISHERS ETC) TO COMPLY WITH THE LATEST VERSION OF BS EN 3 (OR EQUAL).

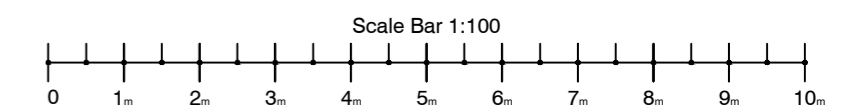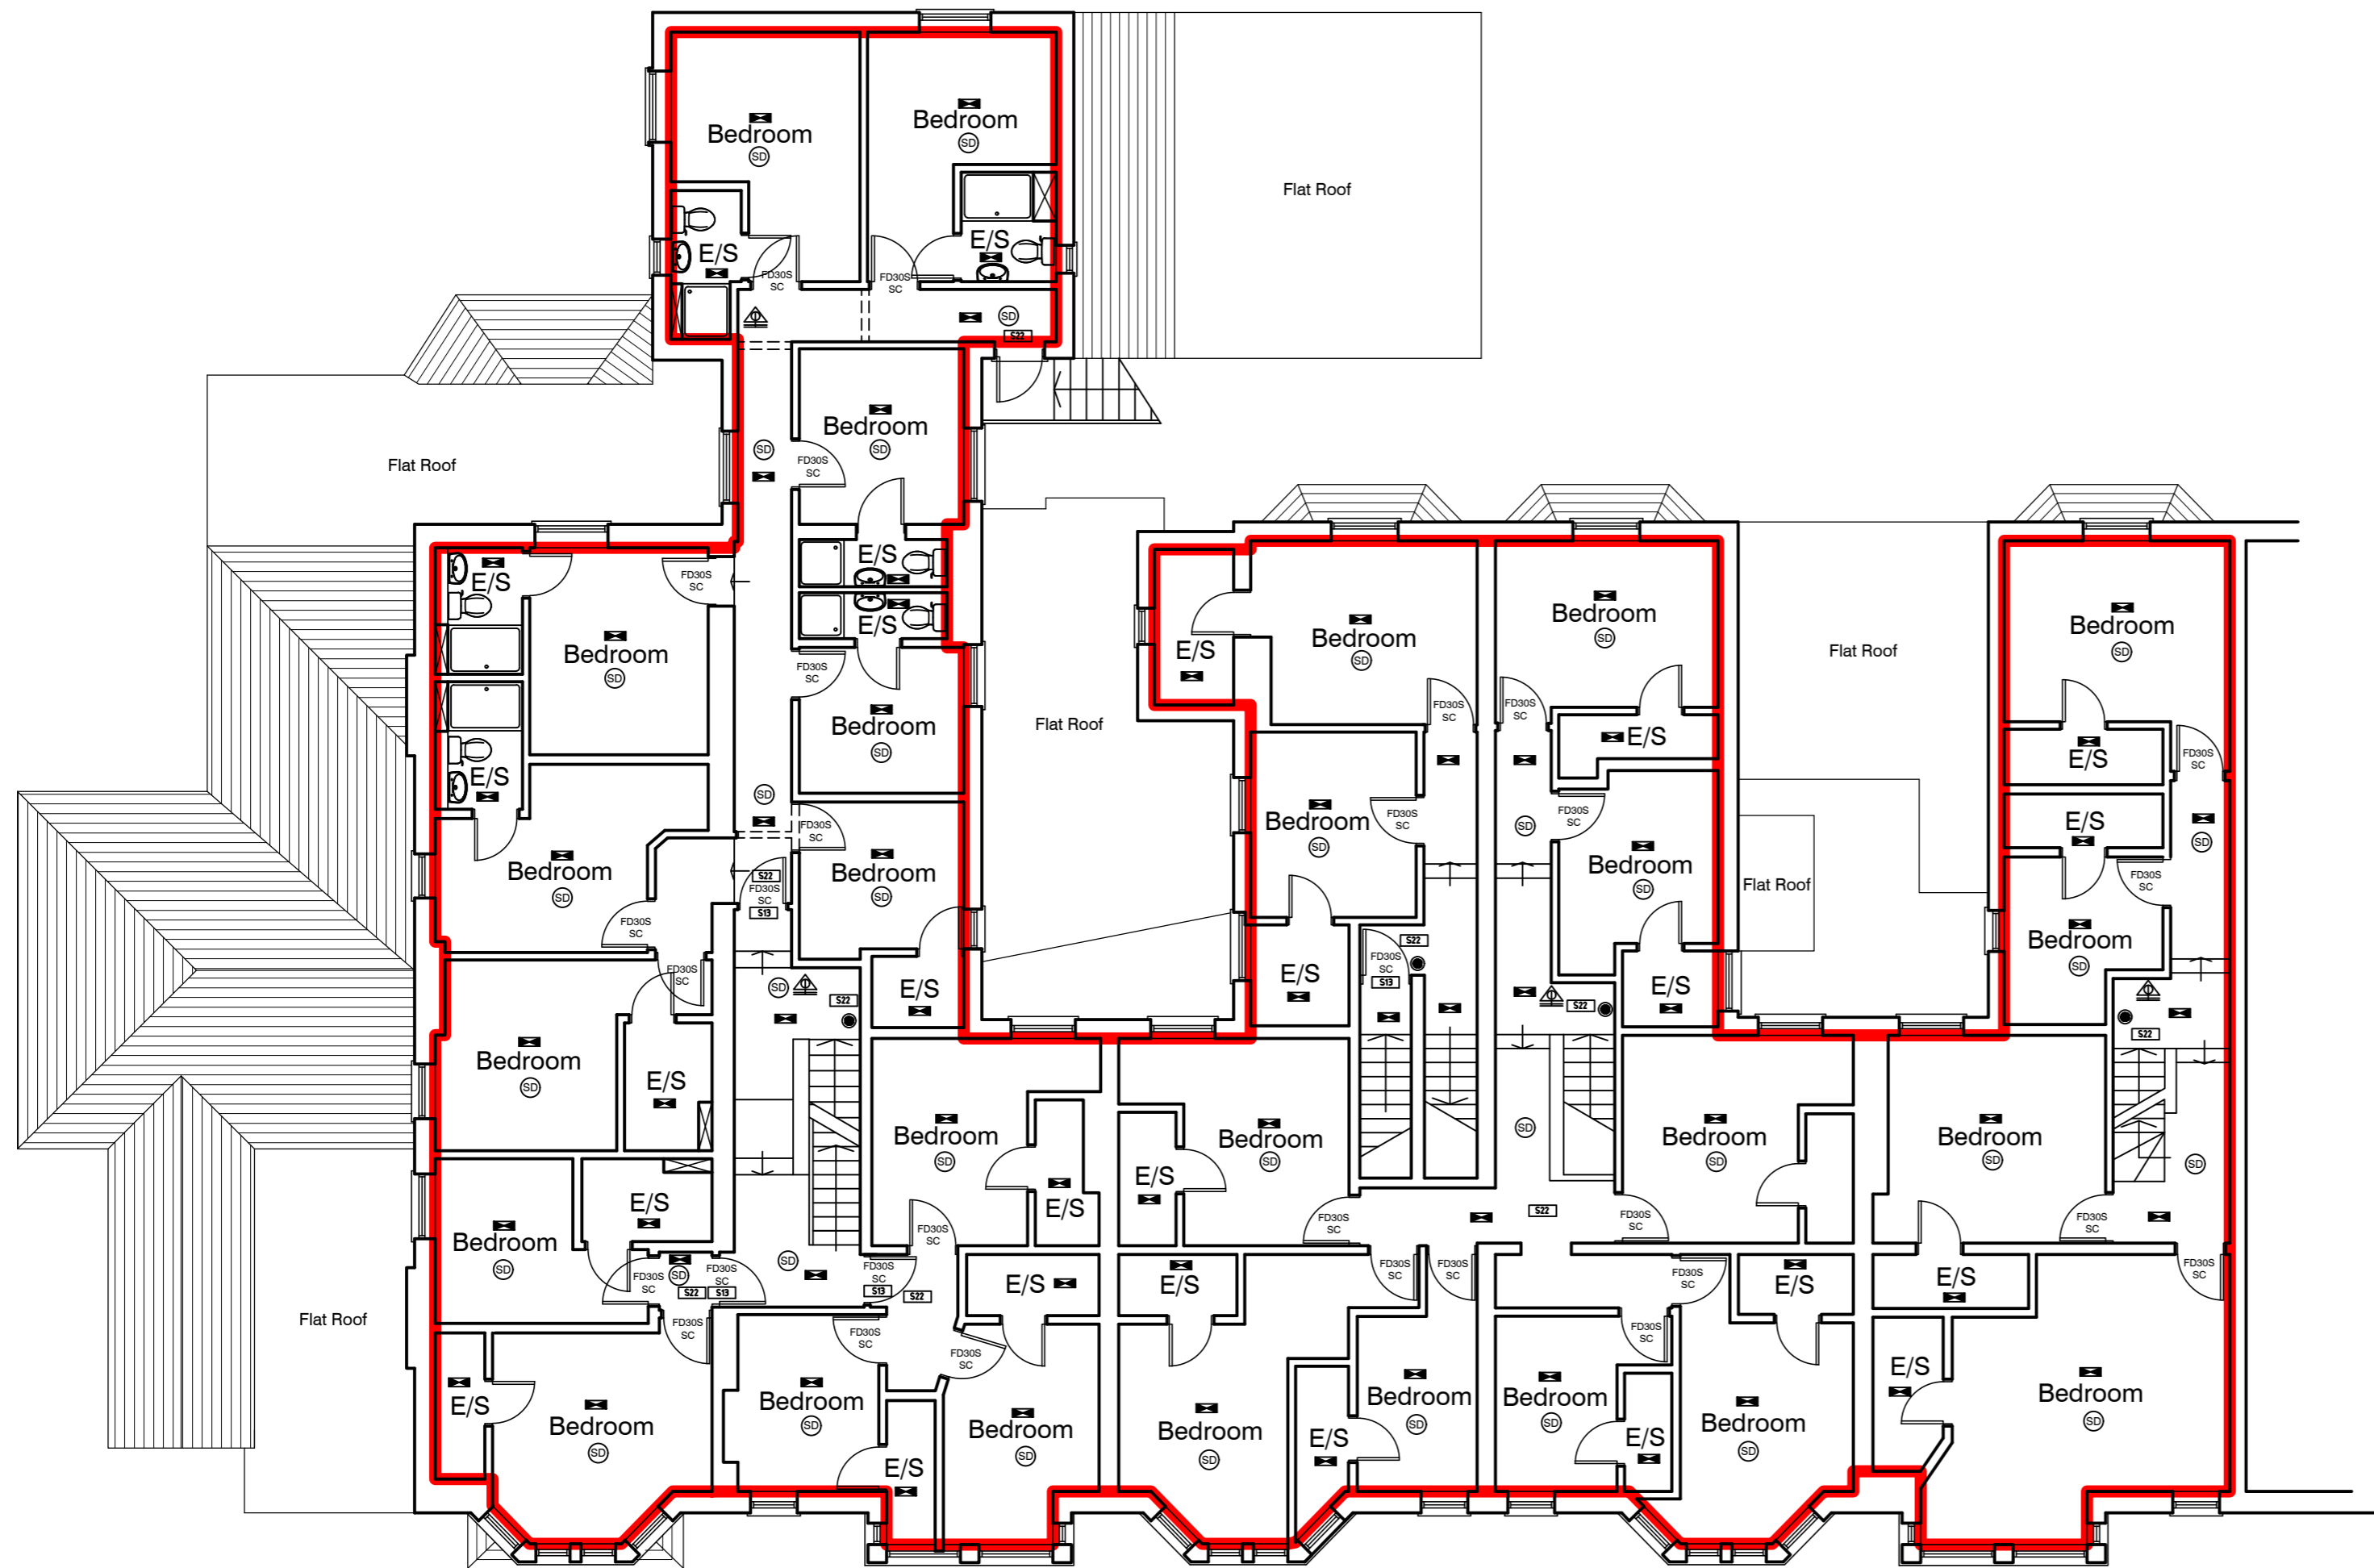

ISSUED FOR LICENSING APPLICATION.

CONTRACT	SCALE	1:100 @ A2
Elm Hotel, 1-11 Elm Road, Wembley, HA9 7JA.	DATE	Nov 2018
	DRAWN	KR
	CHECKED	
TITLE	DRAWING No	15244_017
Licensing Plans. First Floor.	REVISION	