



Unit 4[3], Plot W03,

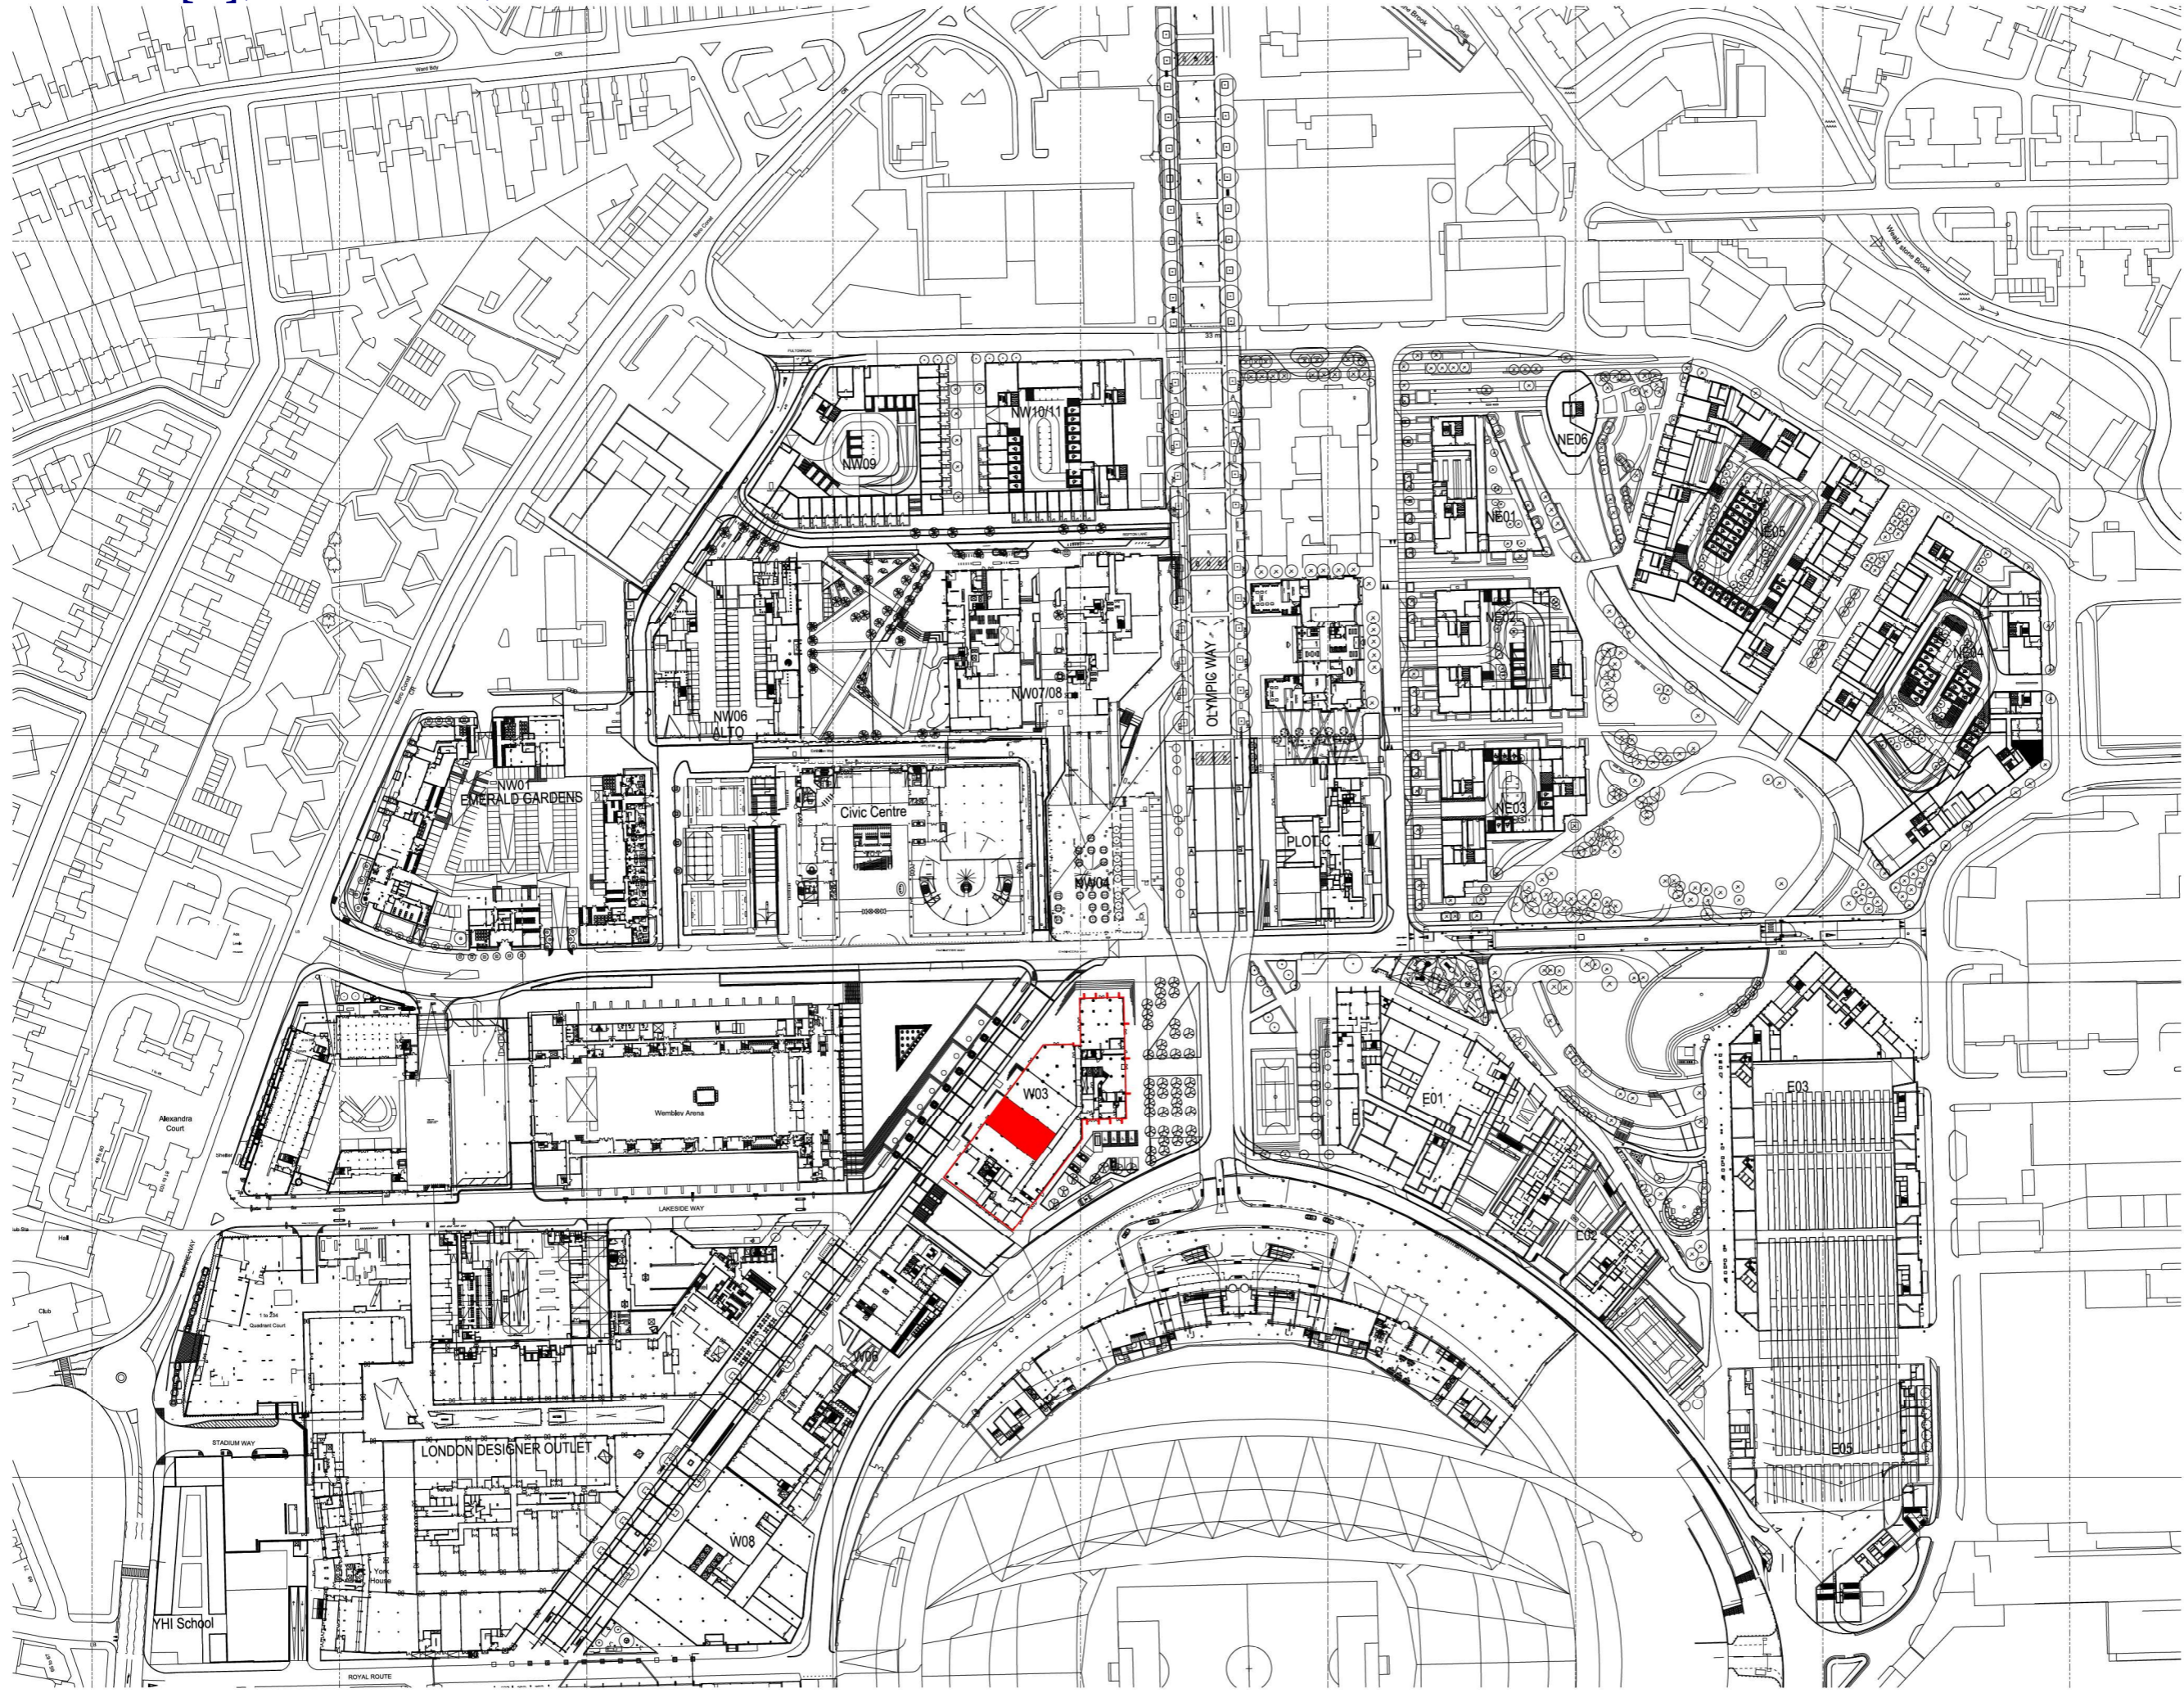

Drawing Record

Rev	Date	By	Comments	Checked
P01	05.02.2018	MS	FINAL IFC/IC	LP
P02	14.05.2018	MS	DRAWING UPDATED AS REQUESTED BY QUINTAIN	LP

- KEY:**
- SITE LOCATION
 - UNIT DEMISE

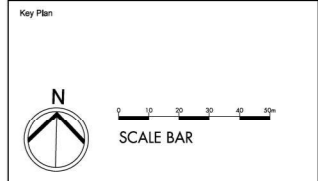

SIGNIFICANT HEALTH AND SAFETY RISKS (UNUSUAL AND DIFFICULT TO MANAGE ONLY)

It is assumed that all works will be carried out by a competent contractor working, where appropriate, to an approved method statement. In addition to the hazards normally associated with the types of work detailed on this drawing, note the following:

This scheme is subject to town planning and all other necessary consents. Dimensions, area and levels where given are only approximate and subject to site survey. All dimensions are to be checked on site. Any discrepancies or variations are to be reported to the architect before work commences. Figured dimensions only are to be taken from this drawing.

This drawing is to be read in conjunction with all relevant consultants and / or specialist drawings / documents and any discrepancies or variations are to be reported to the architect before the affected work commences.

Magis/le Jones does not constitute contract documentation and updates of this data will occur. These files are current as of the date of issue. Your use of the content of these files is at your own risk. Reference should always be made to the latest copy which is superior to the digital format. Any document produced by yourselves which contains part or all of this data remains your responsibility and attributed to yourselves. Whilst Leslie Jones make every effort to ensure that it is scanned for viruses, we cannot guarantee that it does not contain any.

PRELIMINARY

Client
QUINTAIN ESTATES

Consultants

leslie jones
 architecture

Telephone 020 7255 1150
 E-mail admin@leslie-jones.co.uk

Job Title
WEMBLEY RETAIL CURATION

Drawing Title
WEMBLEY W03 UNIT 3 LOCATION PLAN

Scale	Date	Drawn	Checked
1:1250	JAN 2018	MS	LP
Job No.	Drawing No.	Revision	
3 6 7 4	A T (0 3)	1	3 0 2 0 P 0 2