


Retail unit 3/4/5 (construction units 9+10+11)

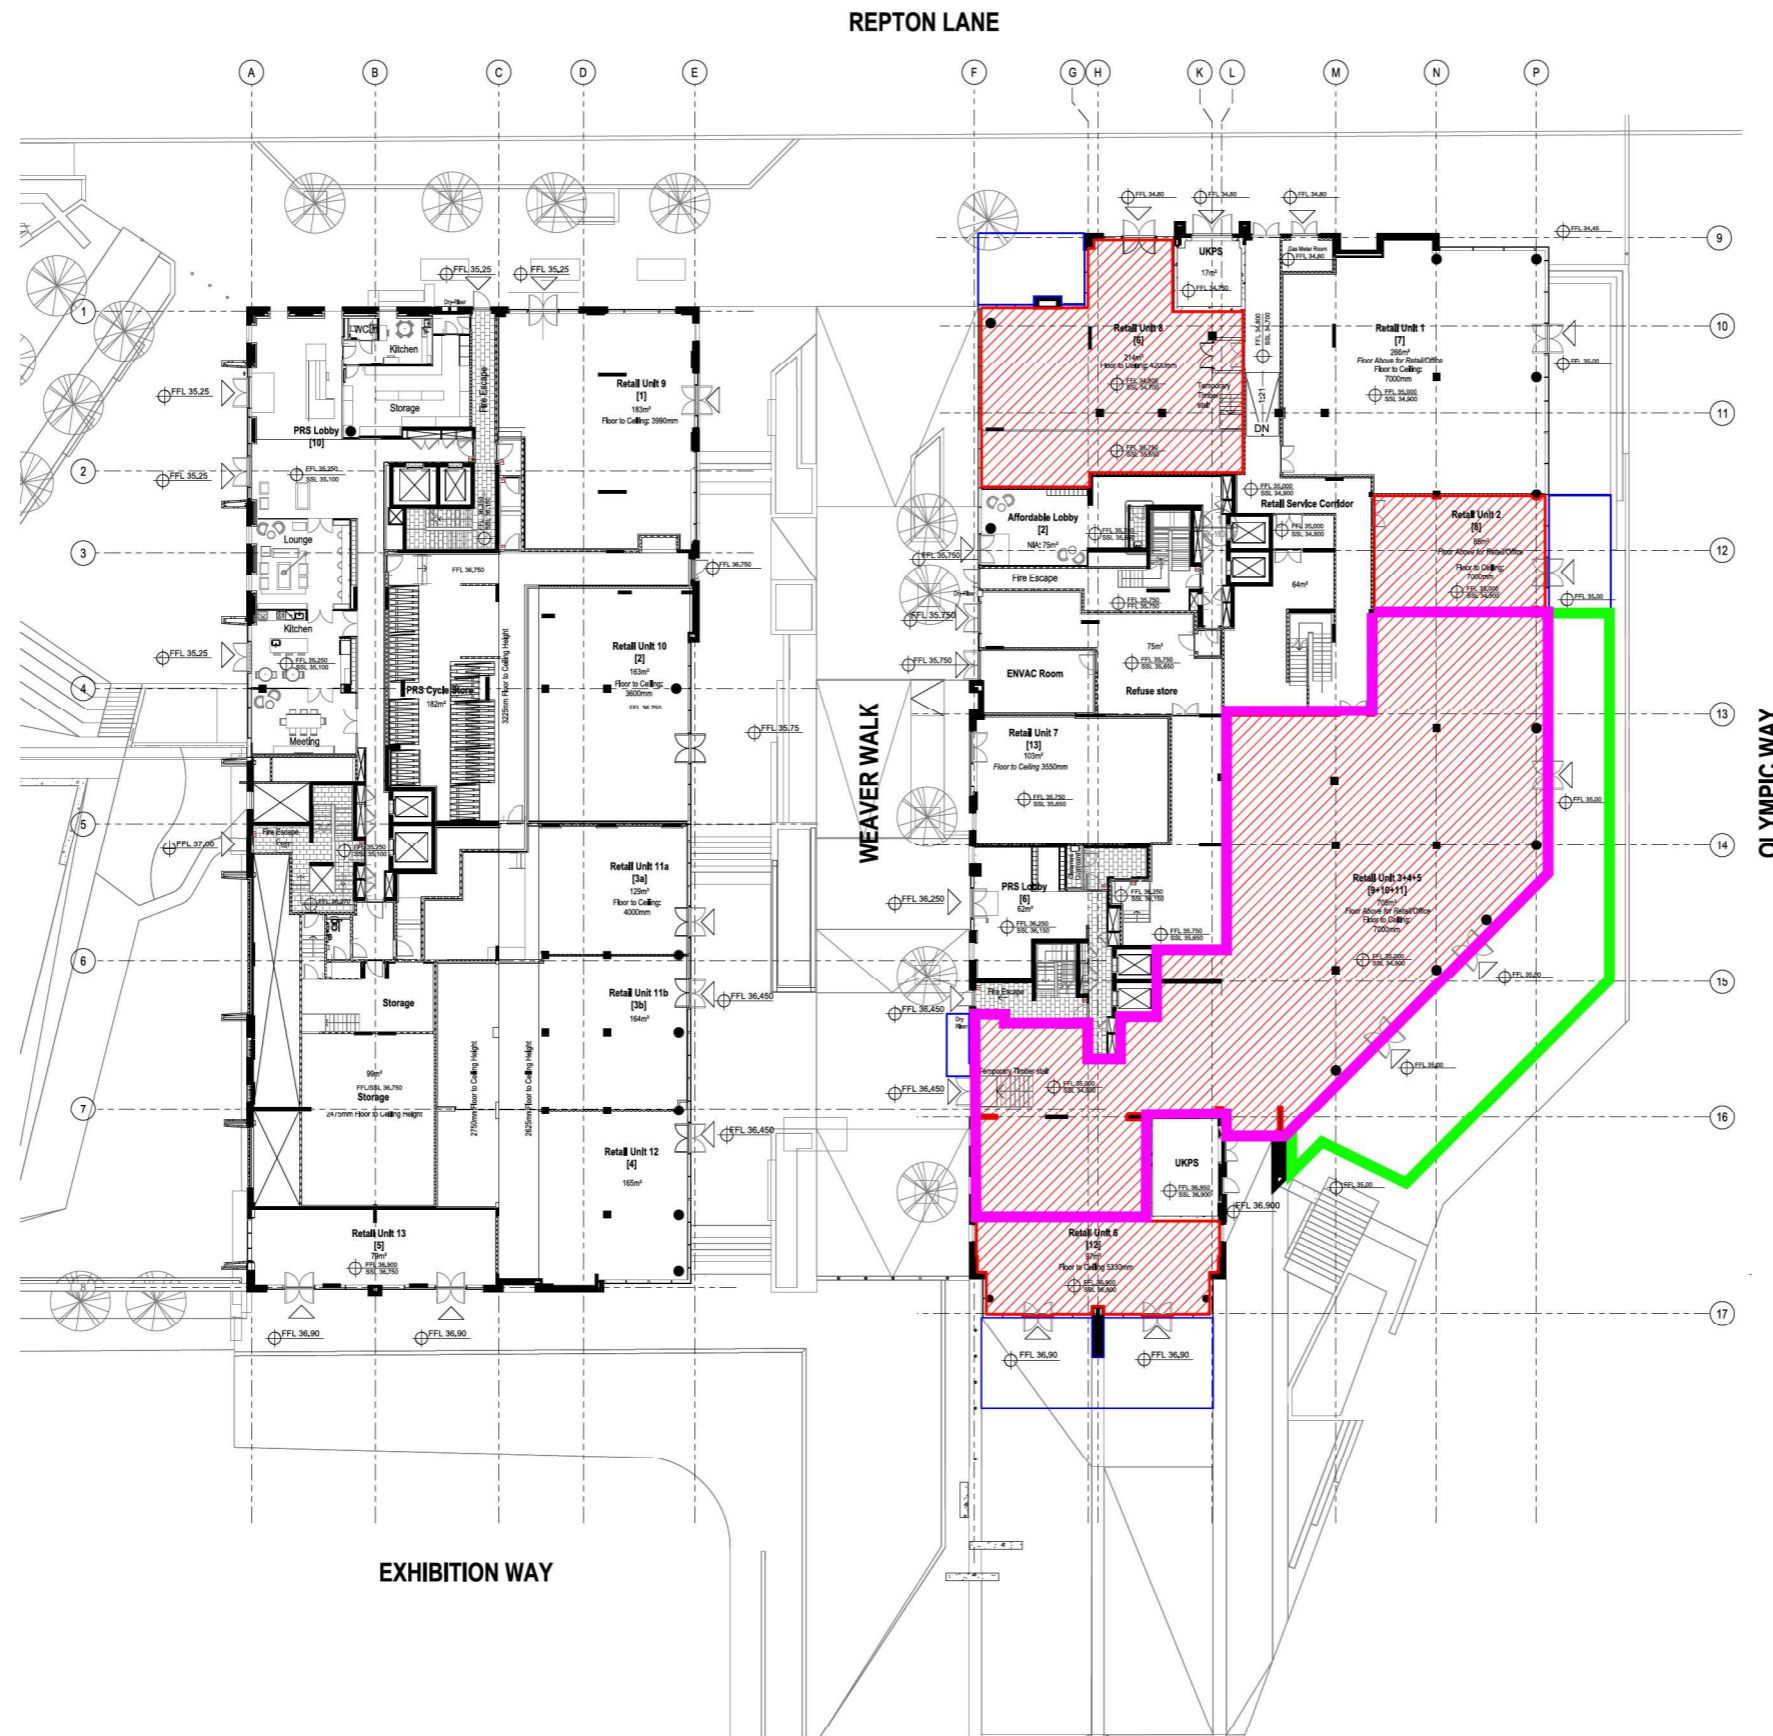

Drawing Record				
Rev	Date	By	Comments	Checked
P01	08.01.2019	AV	FIRST ISSUE	LP

KEY:
 ALCOHOL LICENSED UNITS
 EXTERNAL LICENSED AREAS



SIGNIFICANT HEALTH AND SAFETY RISKS (UNUSUAL AND DIFFICULT TO MANAGE ONLY)
 It is assumed that all works will be carried out by a competent contractor working, where appropriate, to an approved method statement. In addition to the hazards/risks normally associated with the types of work detailed on this drawing, note the following:

PRELIMINARY

Client
 QUINTAIN ESTATES

Consultants

leslie jones architecture
 Scale 3.02 Grand Union Studios Telephone 020 7255 1150
 332 Ladbrooke Grove E-mail admin@leslie-jones.co.uk
 London W10 5AD

Job Title
 WEMBLEY RETAIL CURATION

Drawing Title
 WEMBLEY
 NW08
 ALCOHOL LICENSED AREAS

Scale @ A3	Date	Drawn	Checked
1:500	JAN 2019	AV	LP
Job No.	Drawing No.	Revision	
3 6 7 4	AT(0,3)	0 8 8 0 0 P 0 1	

