







PROPOSED LICENSING PLAN

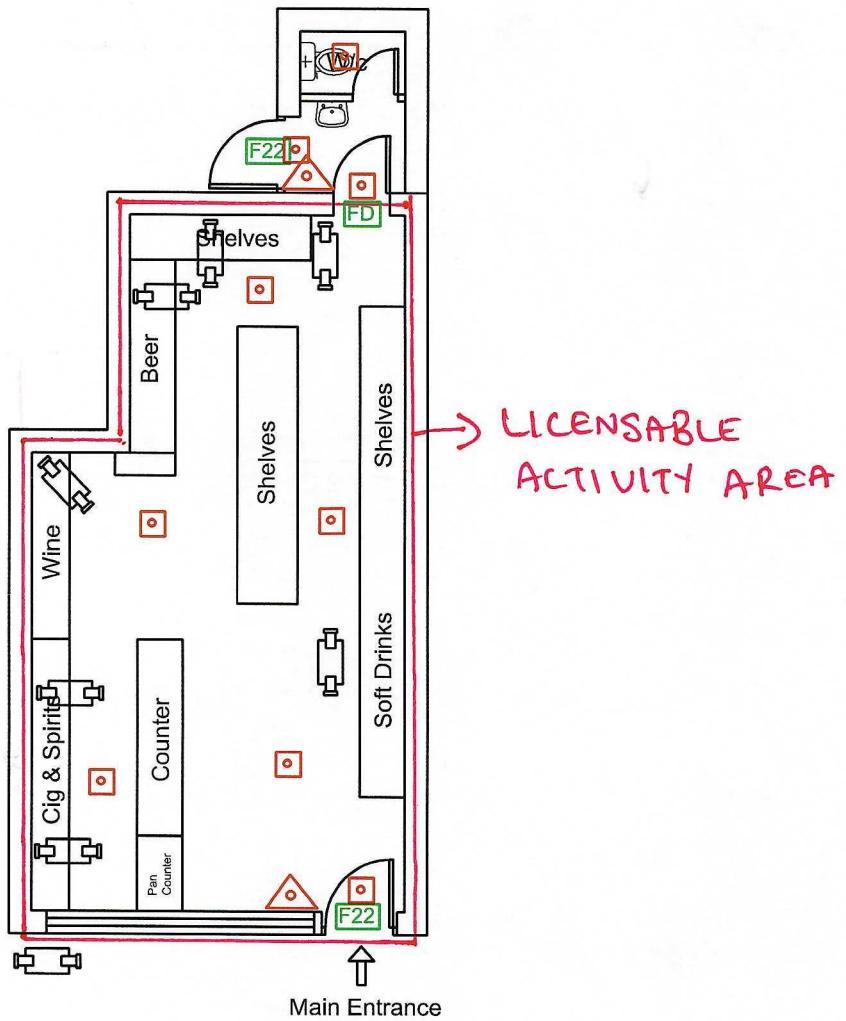

Property Address:
804 Harrow Road
Sudbury
HA0 3EL

Drawing no: P/HBS/212		Date: 11th Feb 2020
Key	Scale:1:100	Paper: A4
	FIRE EXTINGUISHER	
	FIRE EXIT SIGNS	
	EMERGENCY LIGHTING	
	Fire Check Door	
	CCTV CAMERAS	
CCTV RECORDING 31 DAYS		
SHUTTERS PROVIDED		
ALARM SYSTEM TO AOISPEC OR SIMILAR FITTED		