


LOWER GROUND FLOOR

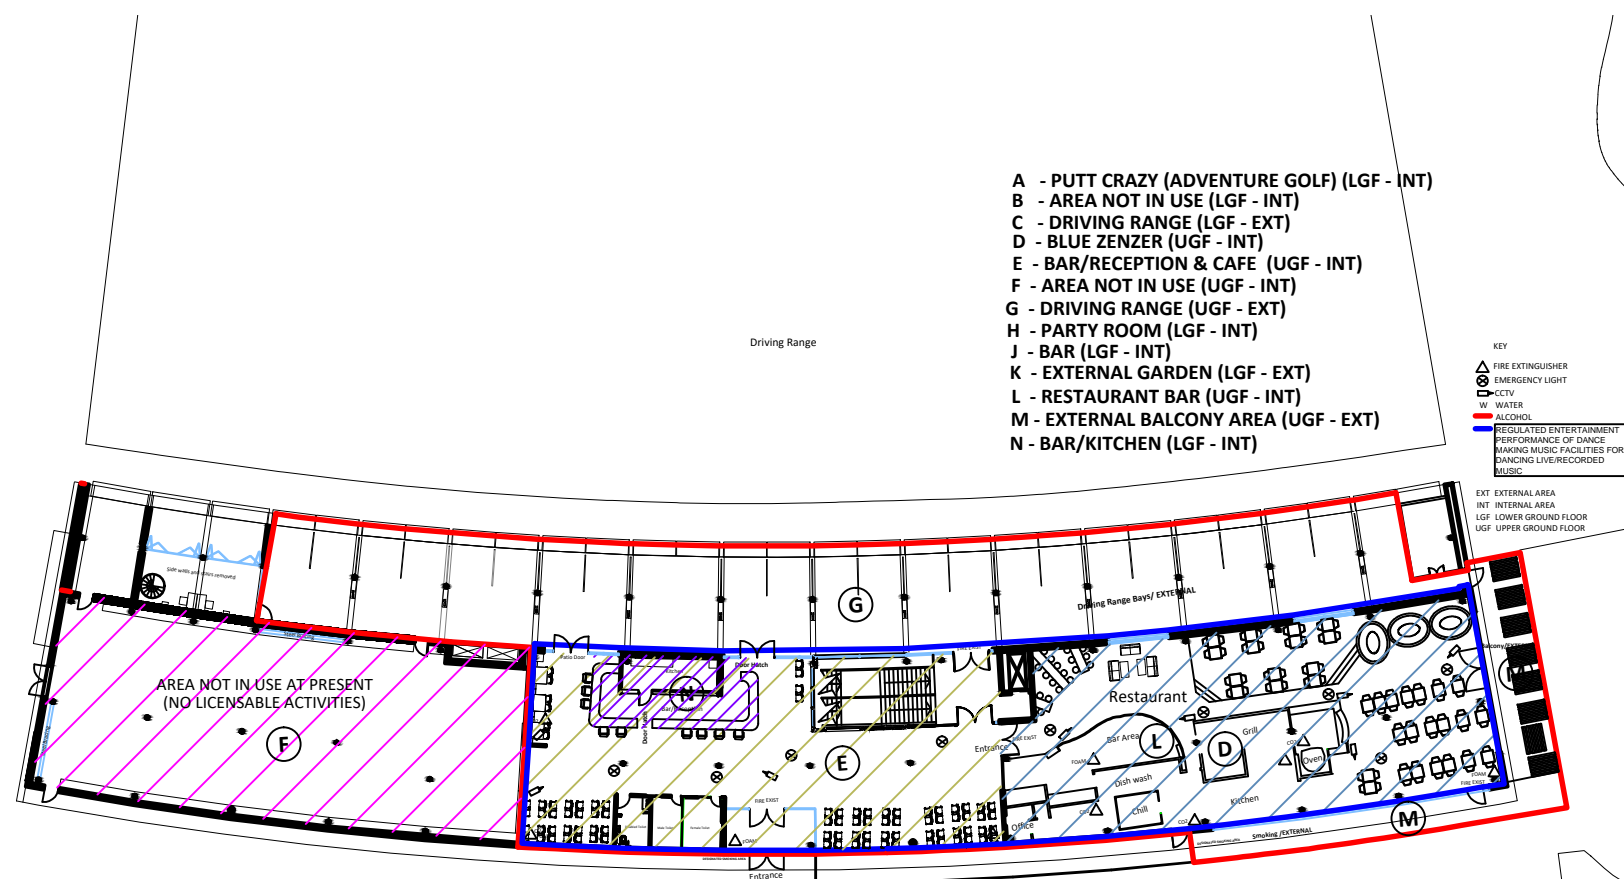

UPPER GROUND FLOOR

THESE LAYOUTS ARE ONLY
SCHEMATIC AND FOR GENERAL
IDENTIFICATION OF AREAS

Eleph
Design & Build

Planning & Designing of All Types of Building Works
14 Mersham Drive, London NW9 9PN
Tel/Fax: 020-83578365

| REV | DATES | COMMENTS |
|-----|----------|--------------------|
| C | 13/08/20 | FOR CLIENTS REVIEW |
| B | 12/03/20 | FOR CLIENTS REVIEW |
| A | 05/01/20 | FOR CLIENTS REVIEW |

CLIENT

MR N POPAT
BLUE ZENZER
PLAYGOLF
NORTHWICK PARK,
WATFORD ROAD,
HARROW
HA1 3TZ

PROJECT/TITLE

EXTENSION AND INTERNAL
ALTERATIONS TO PLAYGOLF,
NORTHWICK PARK, WATFORD ROAD,
HARROW HA1 3TZ

SCALE:

1:500@A3

DRG NO :

17034-WATFORDRD-BLUEZENZER-101