







PROPOSED LICENSING PLAN

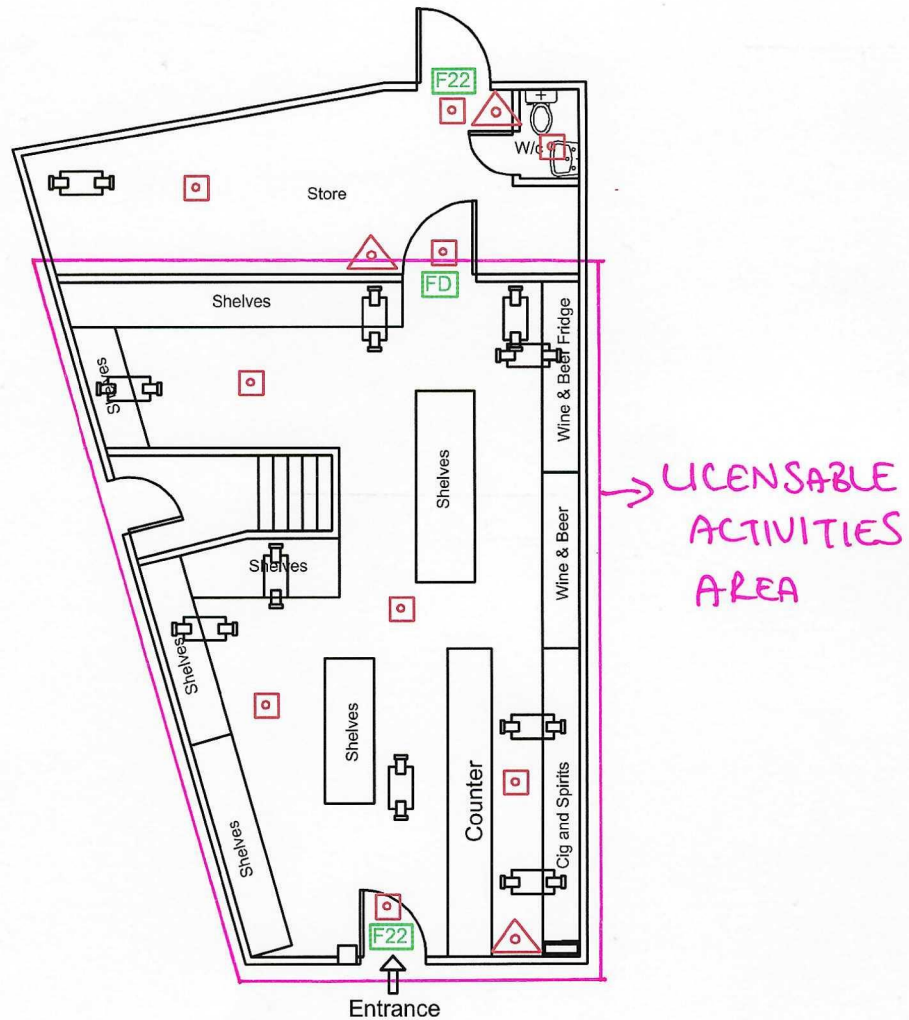

Property Address:
490-492 Neasden Lane
North
Neasden
NW10 0DG

Drawing no: P/HBS/258		Date: 10th Nov 2020	
Key		Scale:1:100 Paper: A4	
	FIRE EXTINGUISHER		
	FIRE EXIT SIGNS		
	EMERGENCY LIGHTING		
	Fire Check Door		
	CCTV CAMERAS		
CCTV RECORDING 31 DAYS			
SHUTTERS PROVIDED			
ALARM SYSTEM TO AOISPEC OR SIMILAR FITTED			