


Indicates site in application at:
Ground Floor, 574 High Road, Wembley HA0 2AA




Location Plan 1:1250 @A3

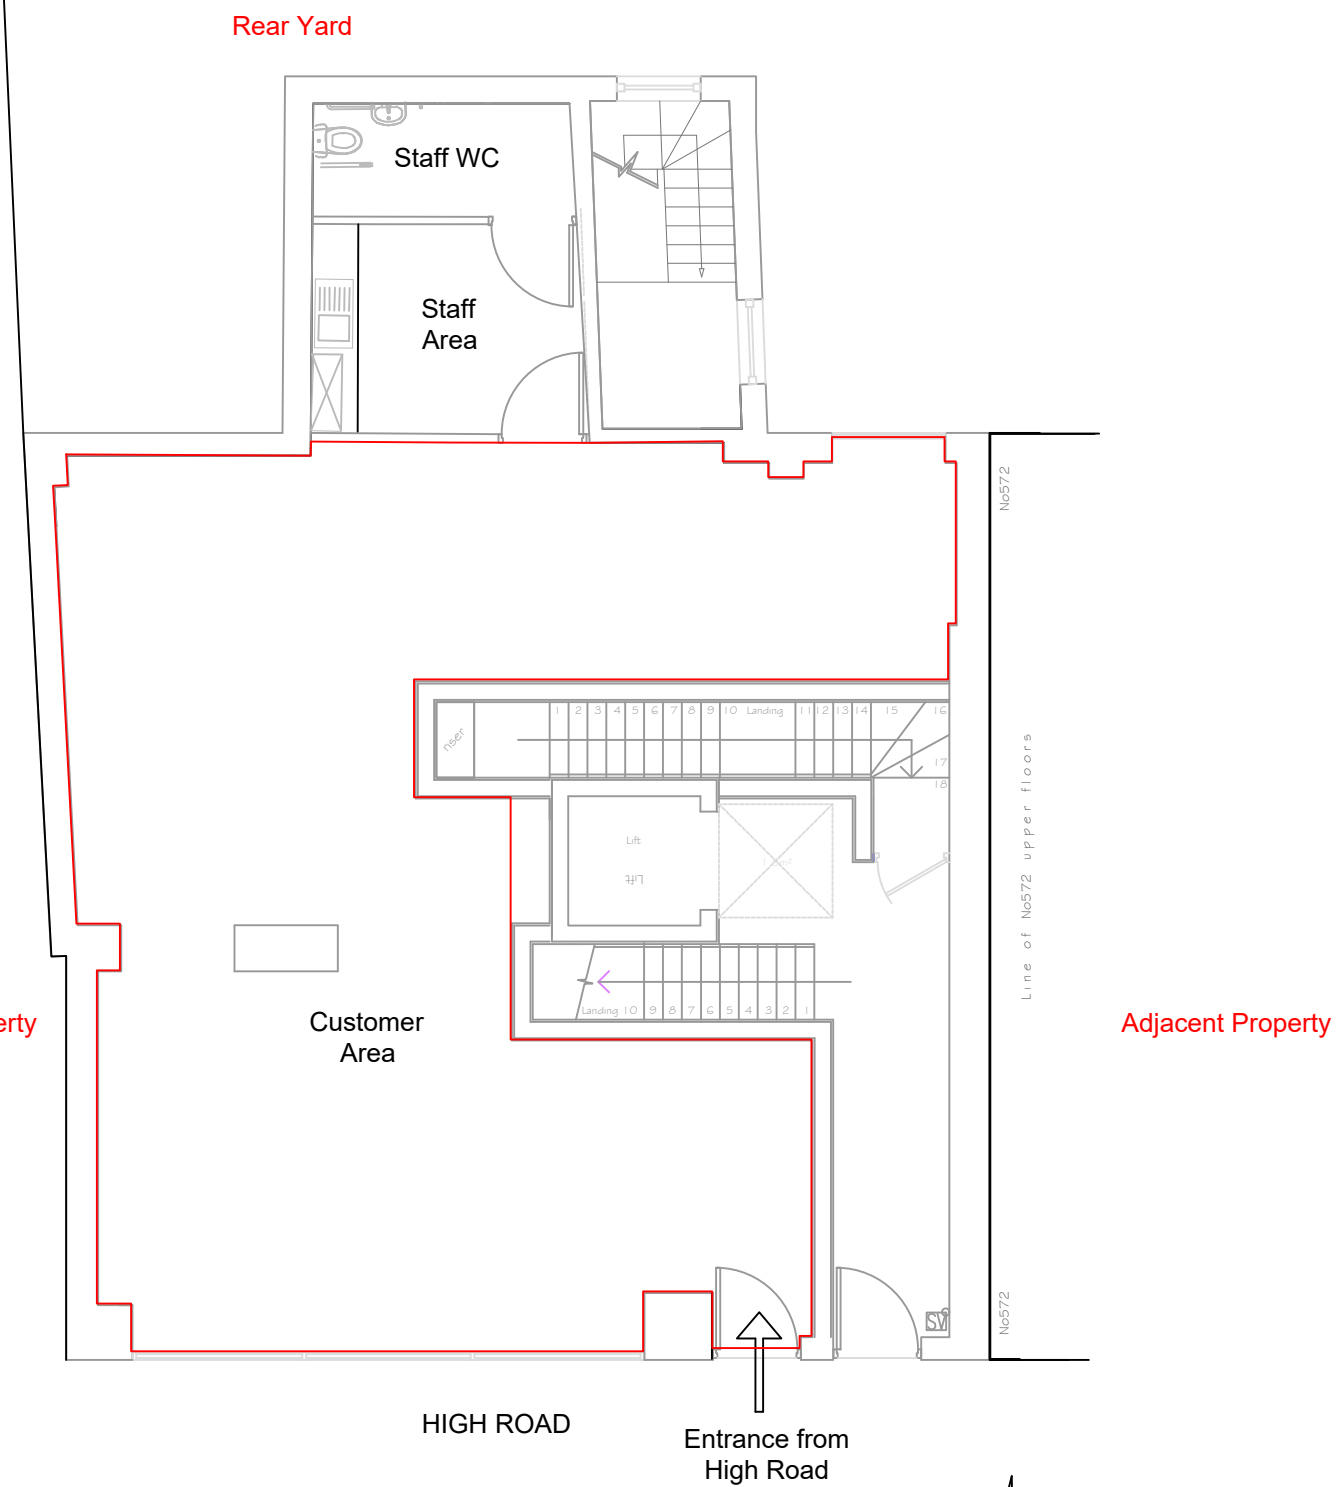


GAMBLING ACT 2005 LICENSING PLAN

Anything shown on plan that is not required by The Gambling Act 2005 (Premises Licences and Provisional Statements) Regulation 2007 is for illustrative purposes only and does not form part of the premises licence.

— Area in which facilities will be provided for gaming

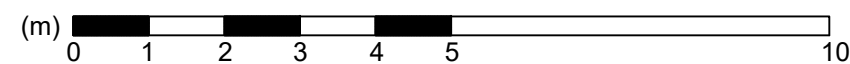

Rev.	Description	Date:
 CAPITAL AND PROVINCIAL Project Management and Building Consultancy Ltd		
10 Borelli Yard The Borough Farnham GU9 7NU		
Tel: (0)20 328 7690		
www.candpltd.com		
Project Address: Ground Floor, 574 High Road, Wembley, HA0 2AA		
Client: Chongie Entertainments Limited		
Drawing Title: Licence Plan		
Project Number: 21.0011		
Drawing Number: 01 Revision:		
Drawing Status: Issue First Issue:		
Scale: 1:100 @ A3		Date: 12.05.2021
Drawn By: EB		Checked By: AB