


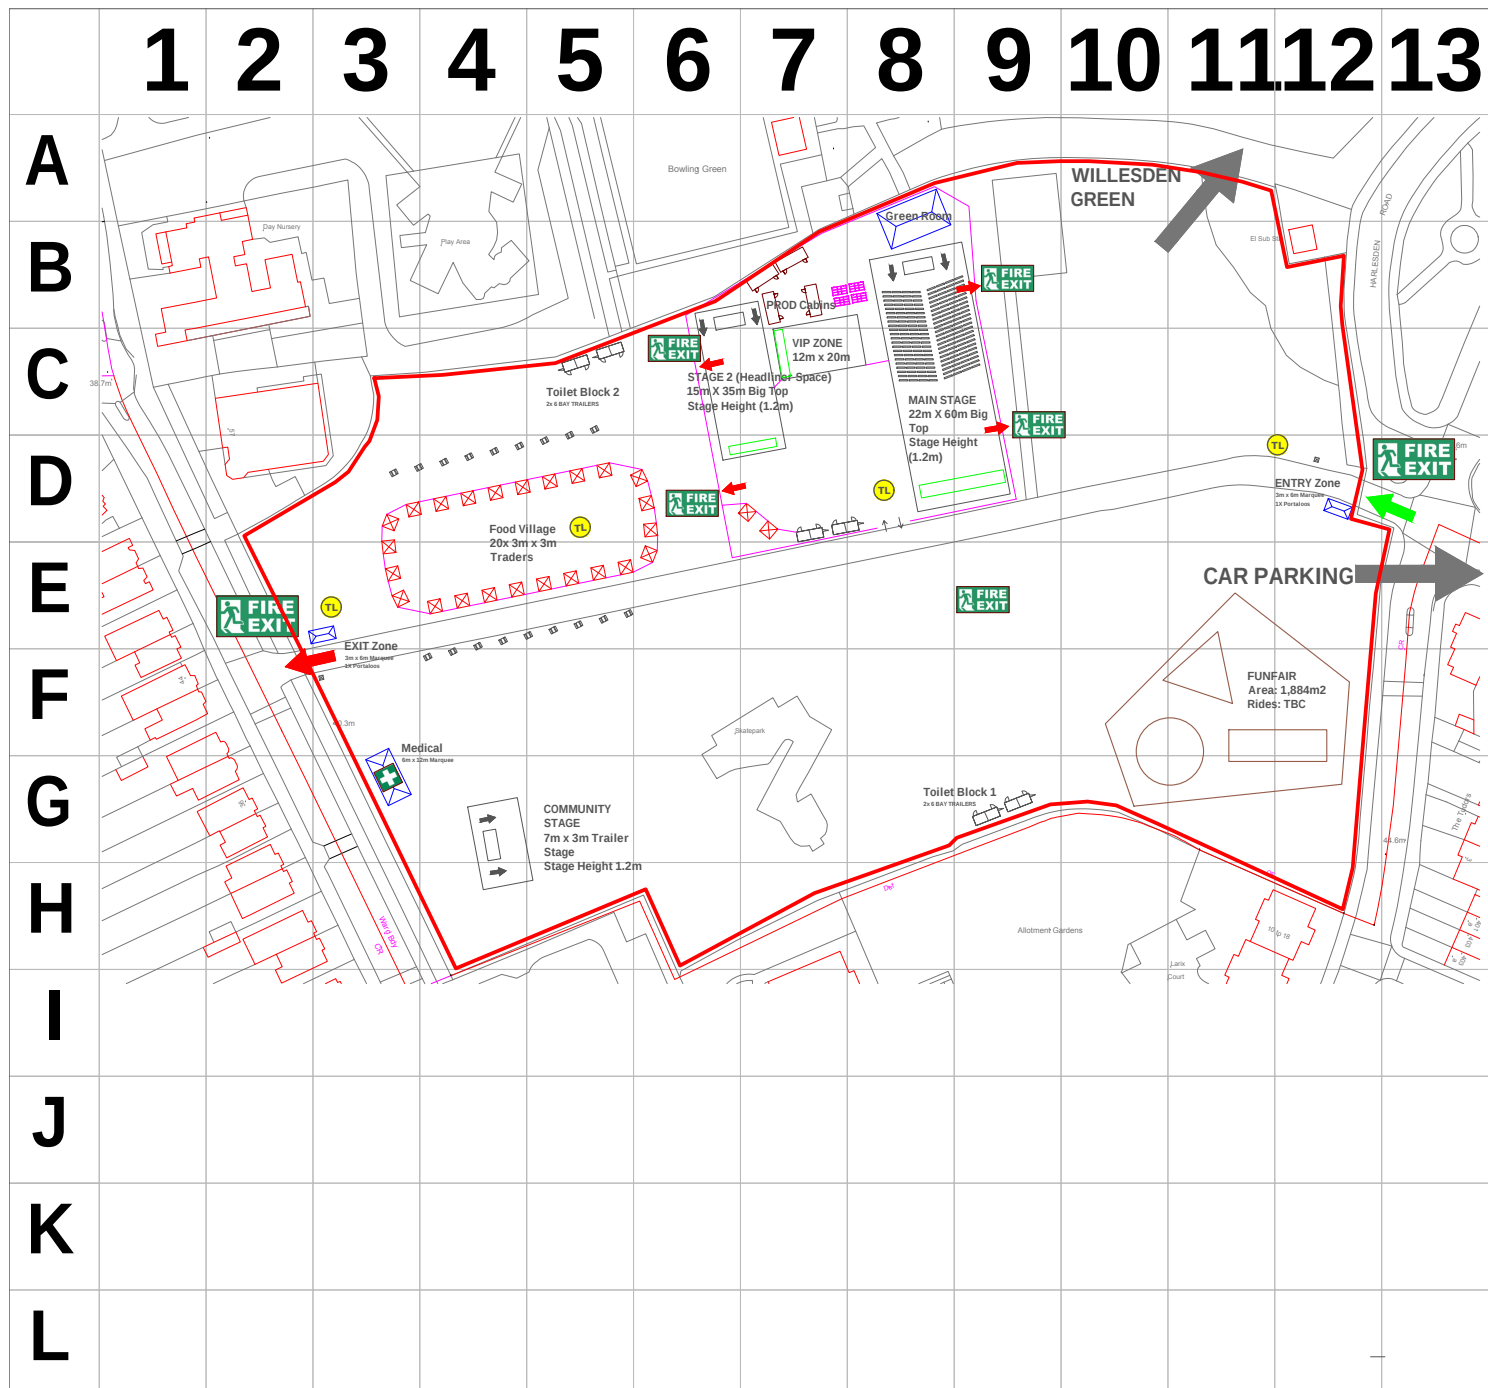

COMEDY-FEST 2021
 Client: COMEDY FEST
 Event Name: COMEDY FEST
 Venue: ROUNDWOOD PARK
 O/S Ref:
 Grid Size: 25m

VERSION CONTROL			
Version	Date	Drawn By	Check By
V1	22/06/2021	LUCA O	ROB D
V2	22/06/2021	LUCA O	ROB D

	Heras Fence
	Ped Fence
	Licence Line
	Blue Route
	Food Trader
	Marquee
	Toilet Trailer
	Bar
	Toilets
	Cabins/Dressing
	Towerlight

THE FAIR