



- ## Minor Revisions To Blue Zenzer Restaurant

Player Bay Ground
Licence Demise

LOWER GROUND FLOOR

Player Bay Lower Ground
Licence Demise

Cafe License Demise


K

B

B


C

C

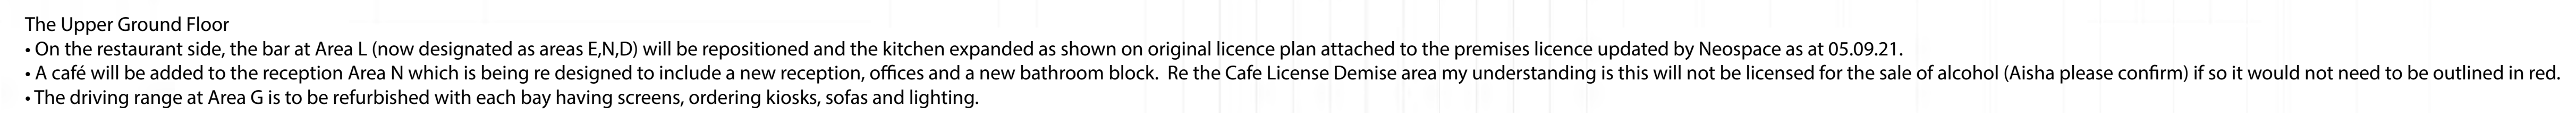

GENERAL NOTES:

1. ALL DIMENSIONS TO BE VERIFIED BY CONTRACTOR ON SITE PRIOR TO COMMENCEMENT OF ANY WORK.
2. CONTRACTOR SHALL BE RESPONSIBLE FOR VERIFYING THE PURPOSE OF MEASUREMENT. ONLY SCALE DRAWINGS TO BE USED.
3. ALL MEASUREMENTS ARE IN MILLIMETERS UNLESS OTHERWISE SPECIFIED.
4. IT IS THE CONTRACTOR'S TO BE READ IN CONJUNCTION WITH ALL OTHER DRAWINGS, DETAILS AND SPECIFICATIONS. ANY DISCREPANCY TO BE IMMEDIATELY BROUGHT TO THE ATTENTION OF THE SUPERVISOR AND GROUP PRIOR TO COMMENCING THE WORKS.
5. IT IS THE CONTRACTOR'S RESPONSIBILITY TO SUBMIT SAMPLES OF MATERIALS, FINISHES AND MOCK UPS FOR APPROVAL PRIOR TO COMMENCING THE WORKS. ALL MATERIALS TO BE APPROVED PRIOR TO INCORPORATION IN THE WORKS.
6. SITE SURVEY IS REQUIRED TO ESTABLISH SITE DATUMS AND TO VERIFY THE EXISTING CONDITIONS OF THE SITE AND ITS SURROUNDINGS AS APPLICABLE PRIOR TO COMMENCEMENT OF ANY WORK.

Drawing status:	IFC
Client:	
BSI	
Project:	Northwick Park Golf
LICENSE VARIATION DRAWING	
MAIN CONTRACTOR:	
	
Title:	
Dwg no:	Date: 26 04 21
Drawn by: NC	Checked by: Scale:
<p>This drawing must not be copied and any discrepancies should be brought to the attention of Borealis Group immediately.</p>	