


# PROPOSED LICENSING PLAN

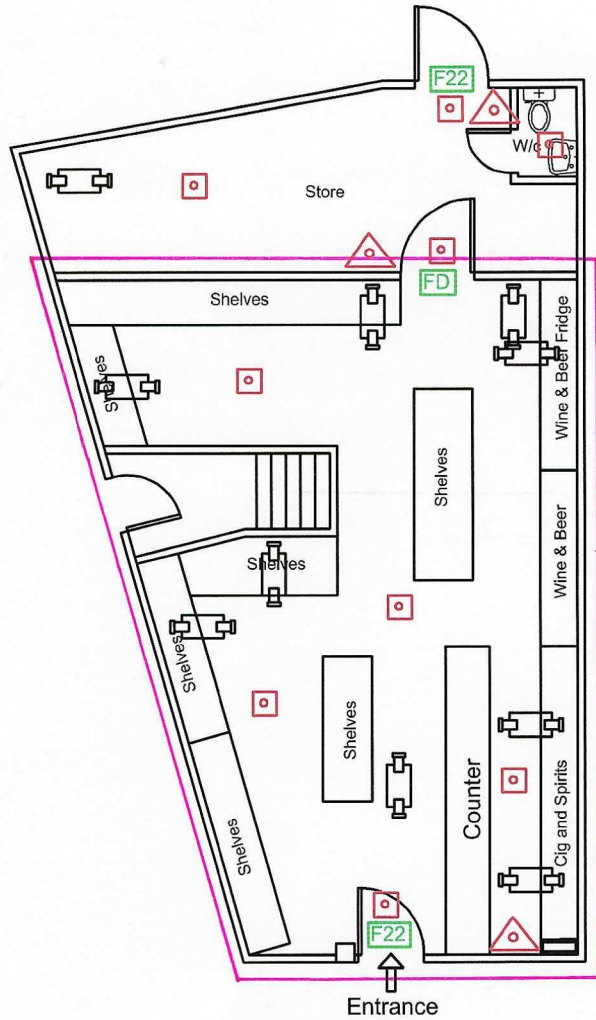

→ LICENSABLE  
ACTIVITIES  
AREA

Property Address:  
490-492 Neasden Lane  
North  
Neasden  
NW10 0DG

Drawing no: P/HBS/258		Date: 10th Nov 2020	
Key	Scale: 1:100	Paper: A4	
	FIRE EXTINGUISHER		
	FIRE EXIT SIGNS		
	EMERGENCY LIGHTING		
	Fire Check Door		
	CCTV CAMERAS		
CCTV RECORDING 31 DAYS			
SHUTTERS PROVIDED			
ALARM SYSTEM TO AOISPEC OR SIMILAR FITTED			