
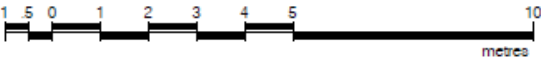


KARIHIWALA LIMITED
TRADING AS SABA BANQUETING HALL
1-2 COURT PARADE
EAST LANE
WEMBLEY
HA0 3HY

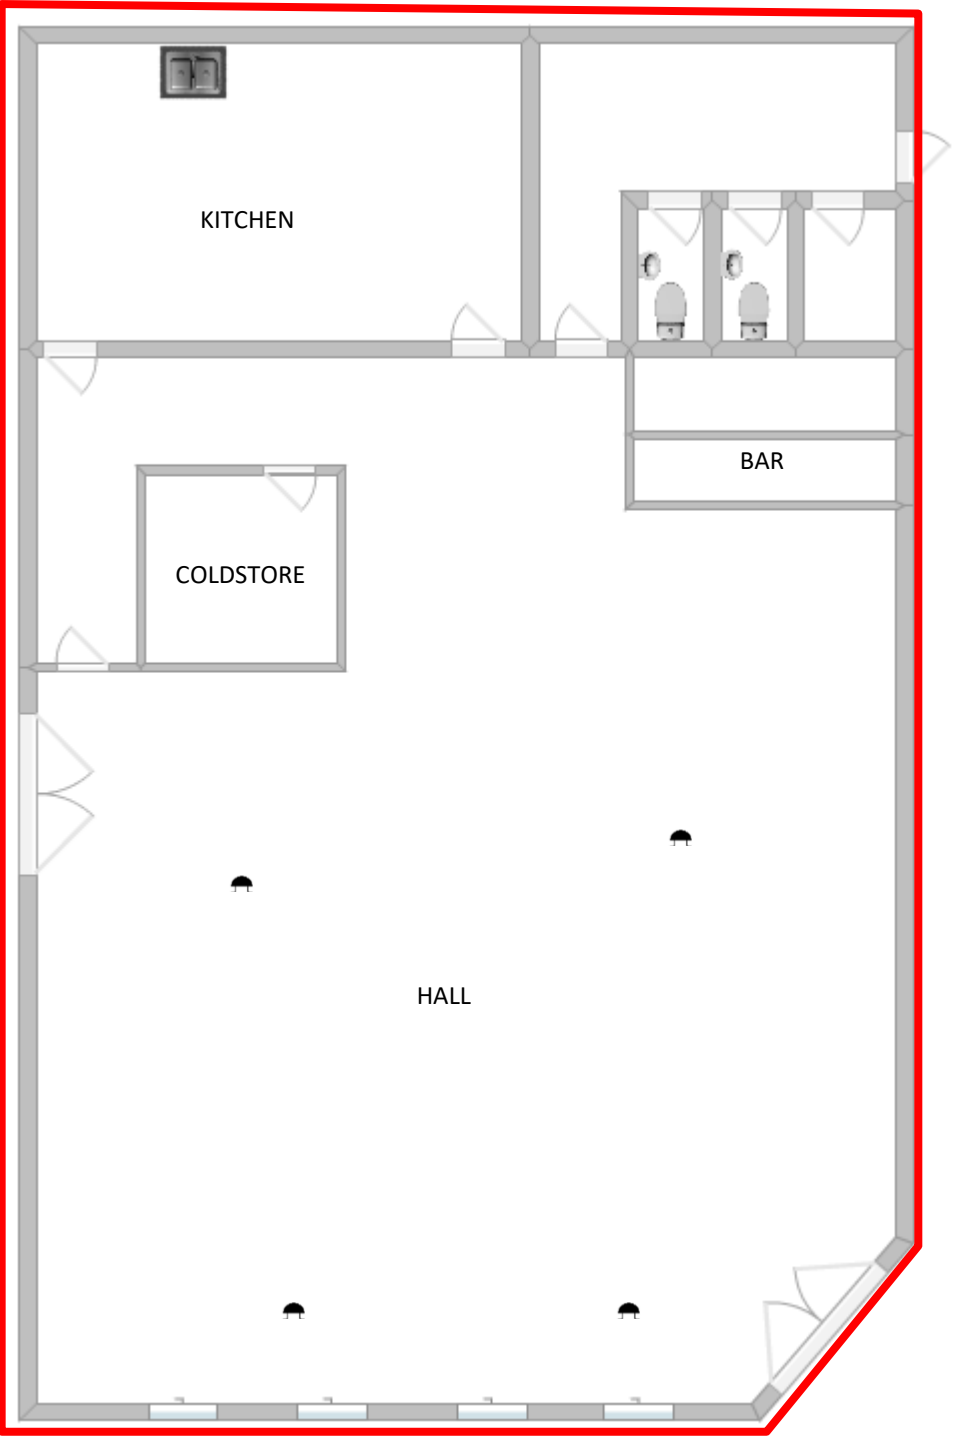

CCTV Camera

Sink

Toilet

Proposed licensed area/ area of public access

Fire extinguisher

Smoke alarm

SCALE 1:100